


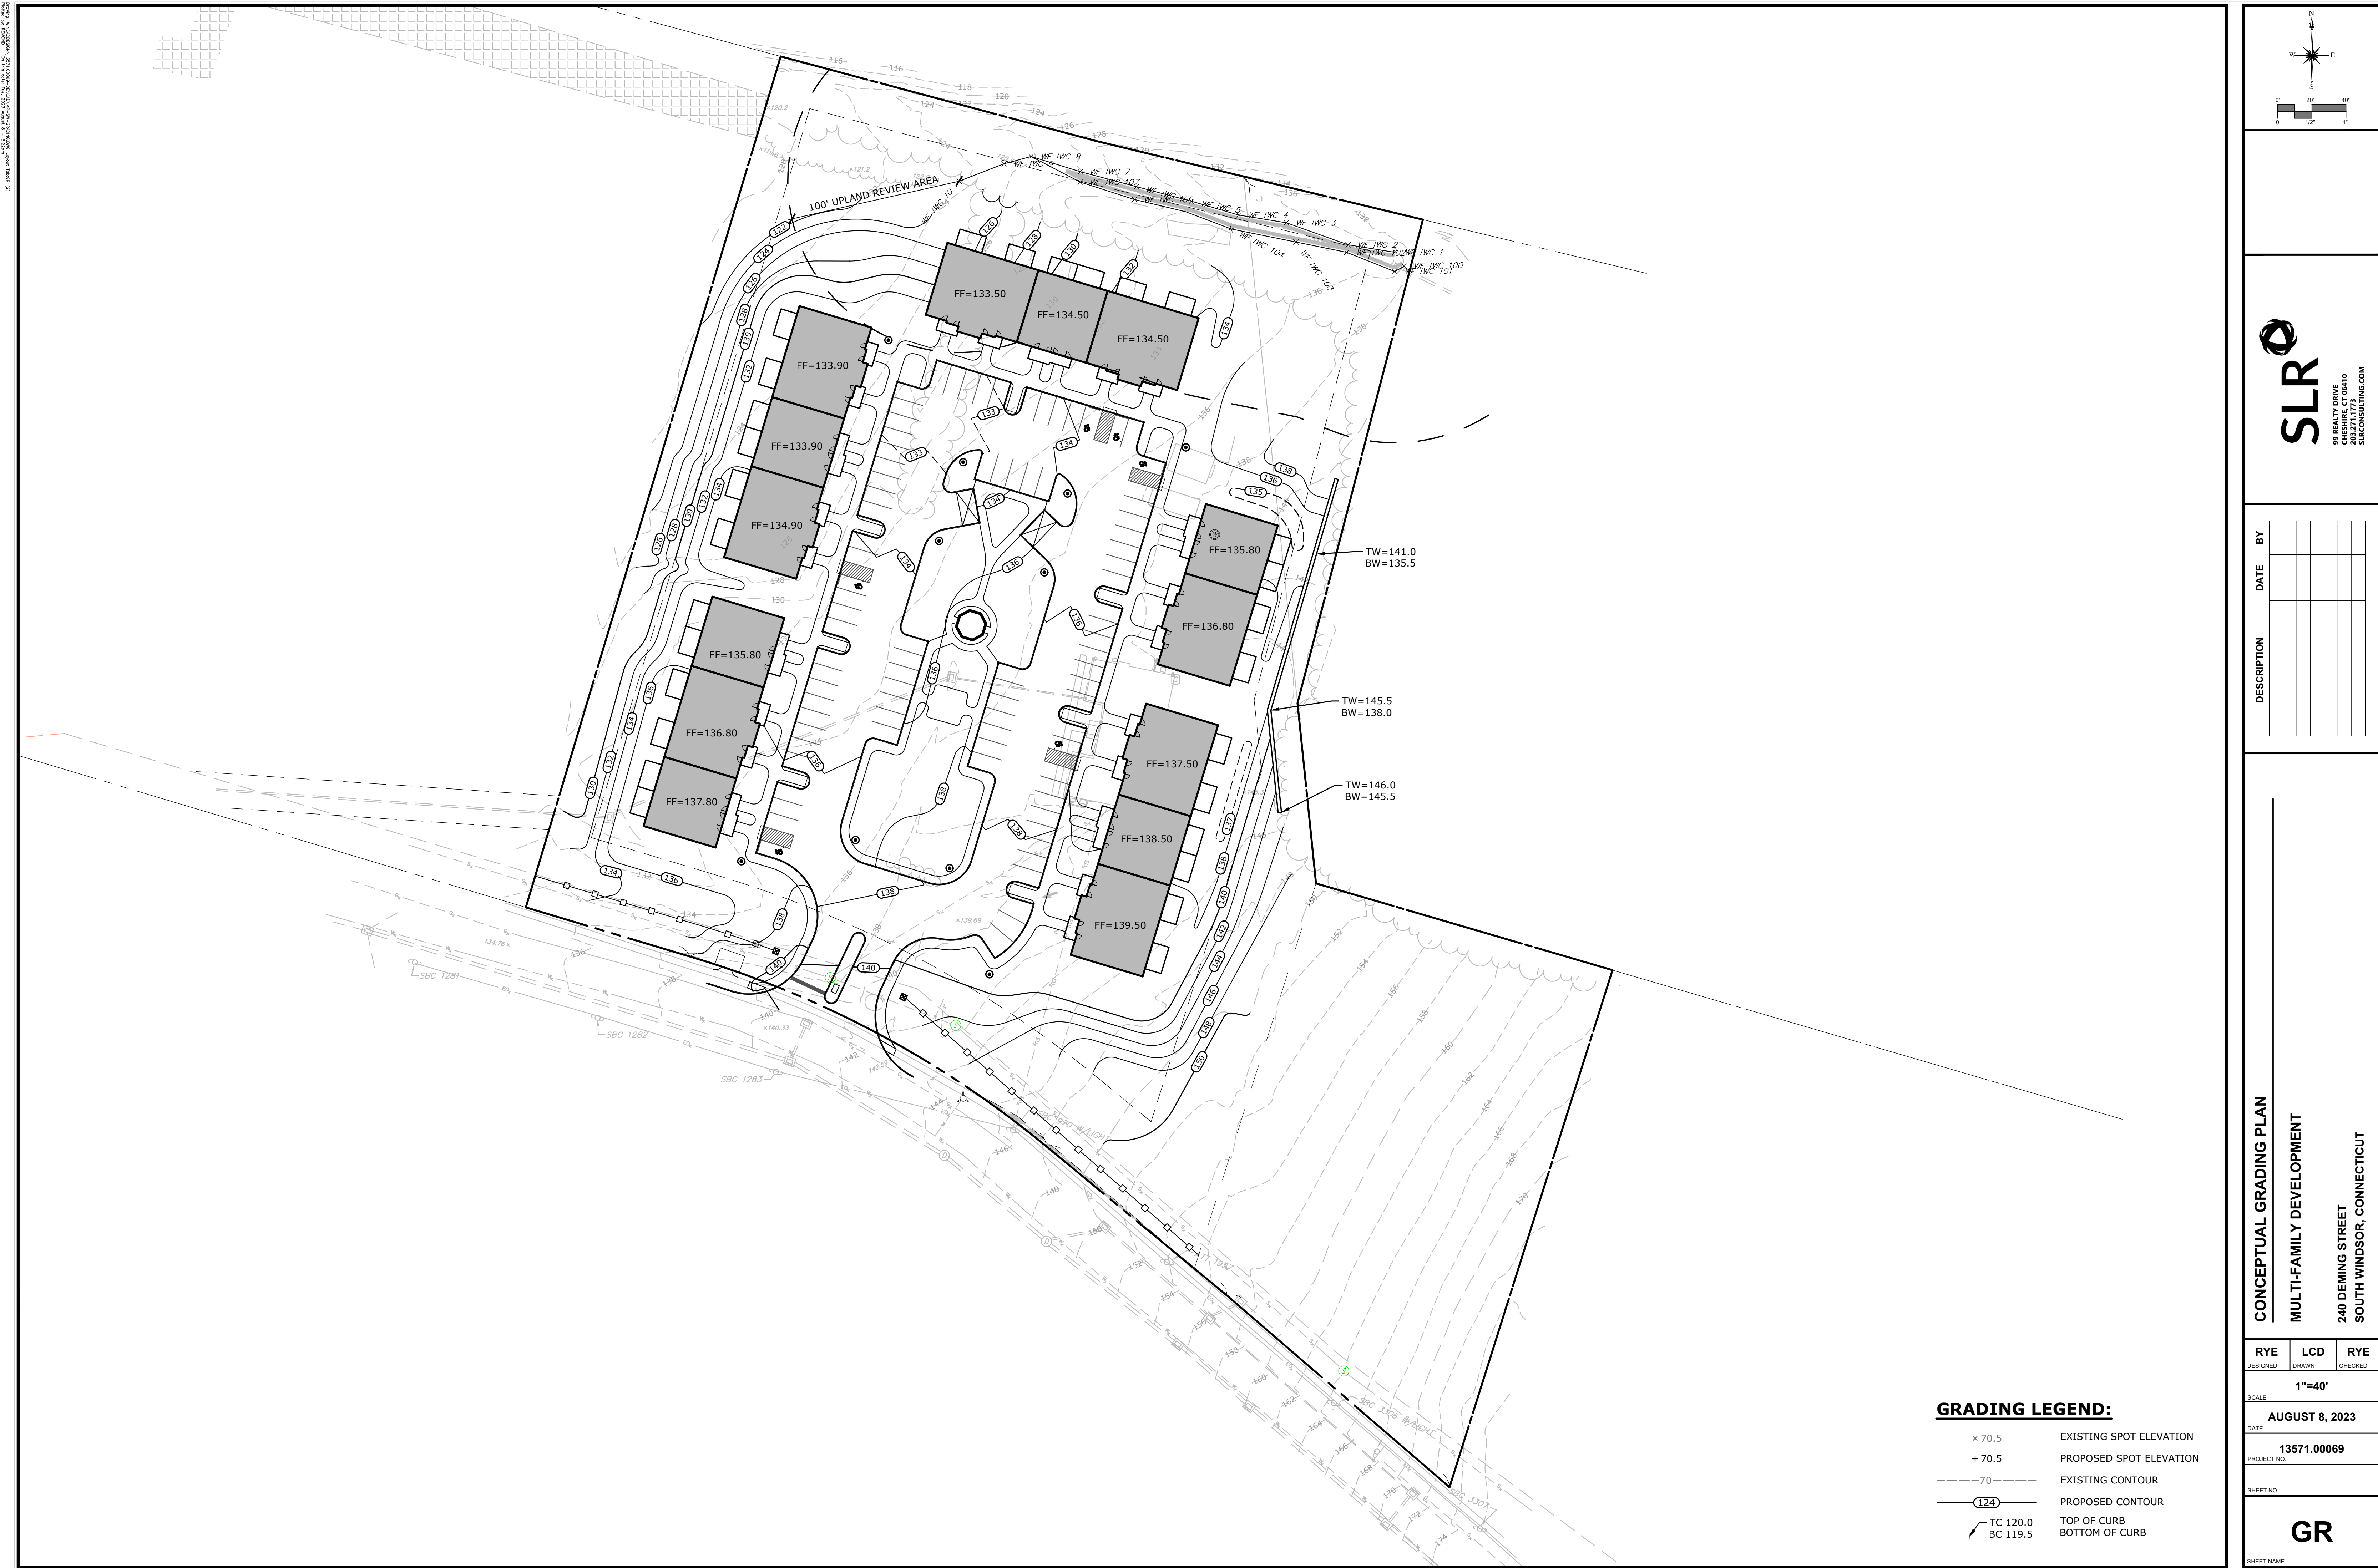

GRADING LEGEND:

- × 70.5 EXISTING SPOT ELEVATION
- + 70.5 PROPOSED SPOT ELEVATION
- 70 --- EXISTING CONTOUR
- 124 --- PROPOSED CONTOUR
- TC 120.0 TOP OF CURB
- BC 119.5 BOTTOM OF CURB

95 REALTY DRIVE
SOUTH WINDSOR, CT 06080
203.271.1773
SLRCONSULTING.COM

DESCRIPTION	DATE	BY

CONCEPTUAL GRADING PLAN

MULTI-FAMILY DEVELOPMENT

240 DEMING STREET
SOUTH WINDSOR, CONNECTICUT

RYE	LCD	RYE
DESIGNED	DRAWN	CHECKED

1"=40'

AUGUST 8, 2023

DATE

PROJECT NO. 13571.00069

SHEET NO.

GR

SHEET NAME