




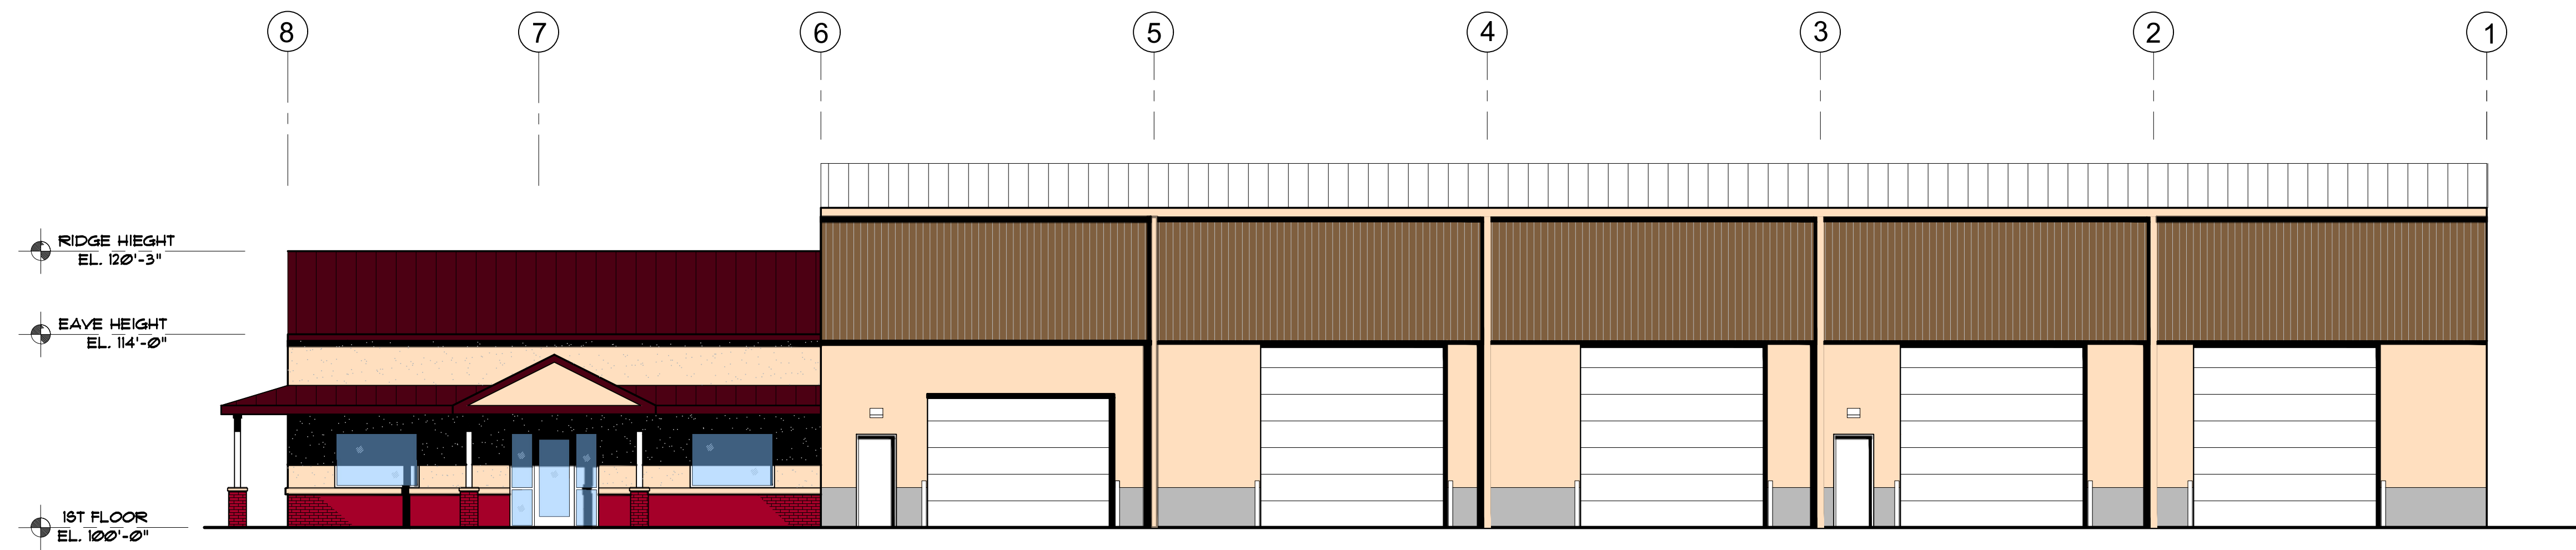


WEST ELEVATION  
SCALE: 1/8" = 1'-0"

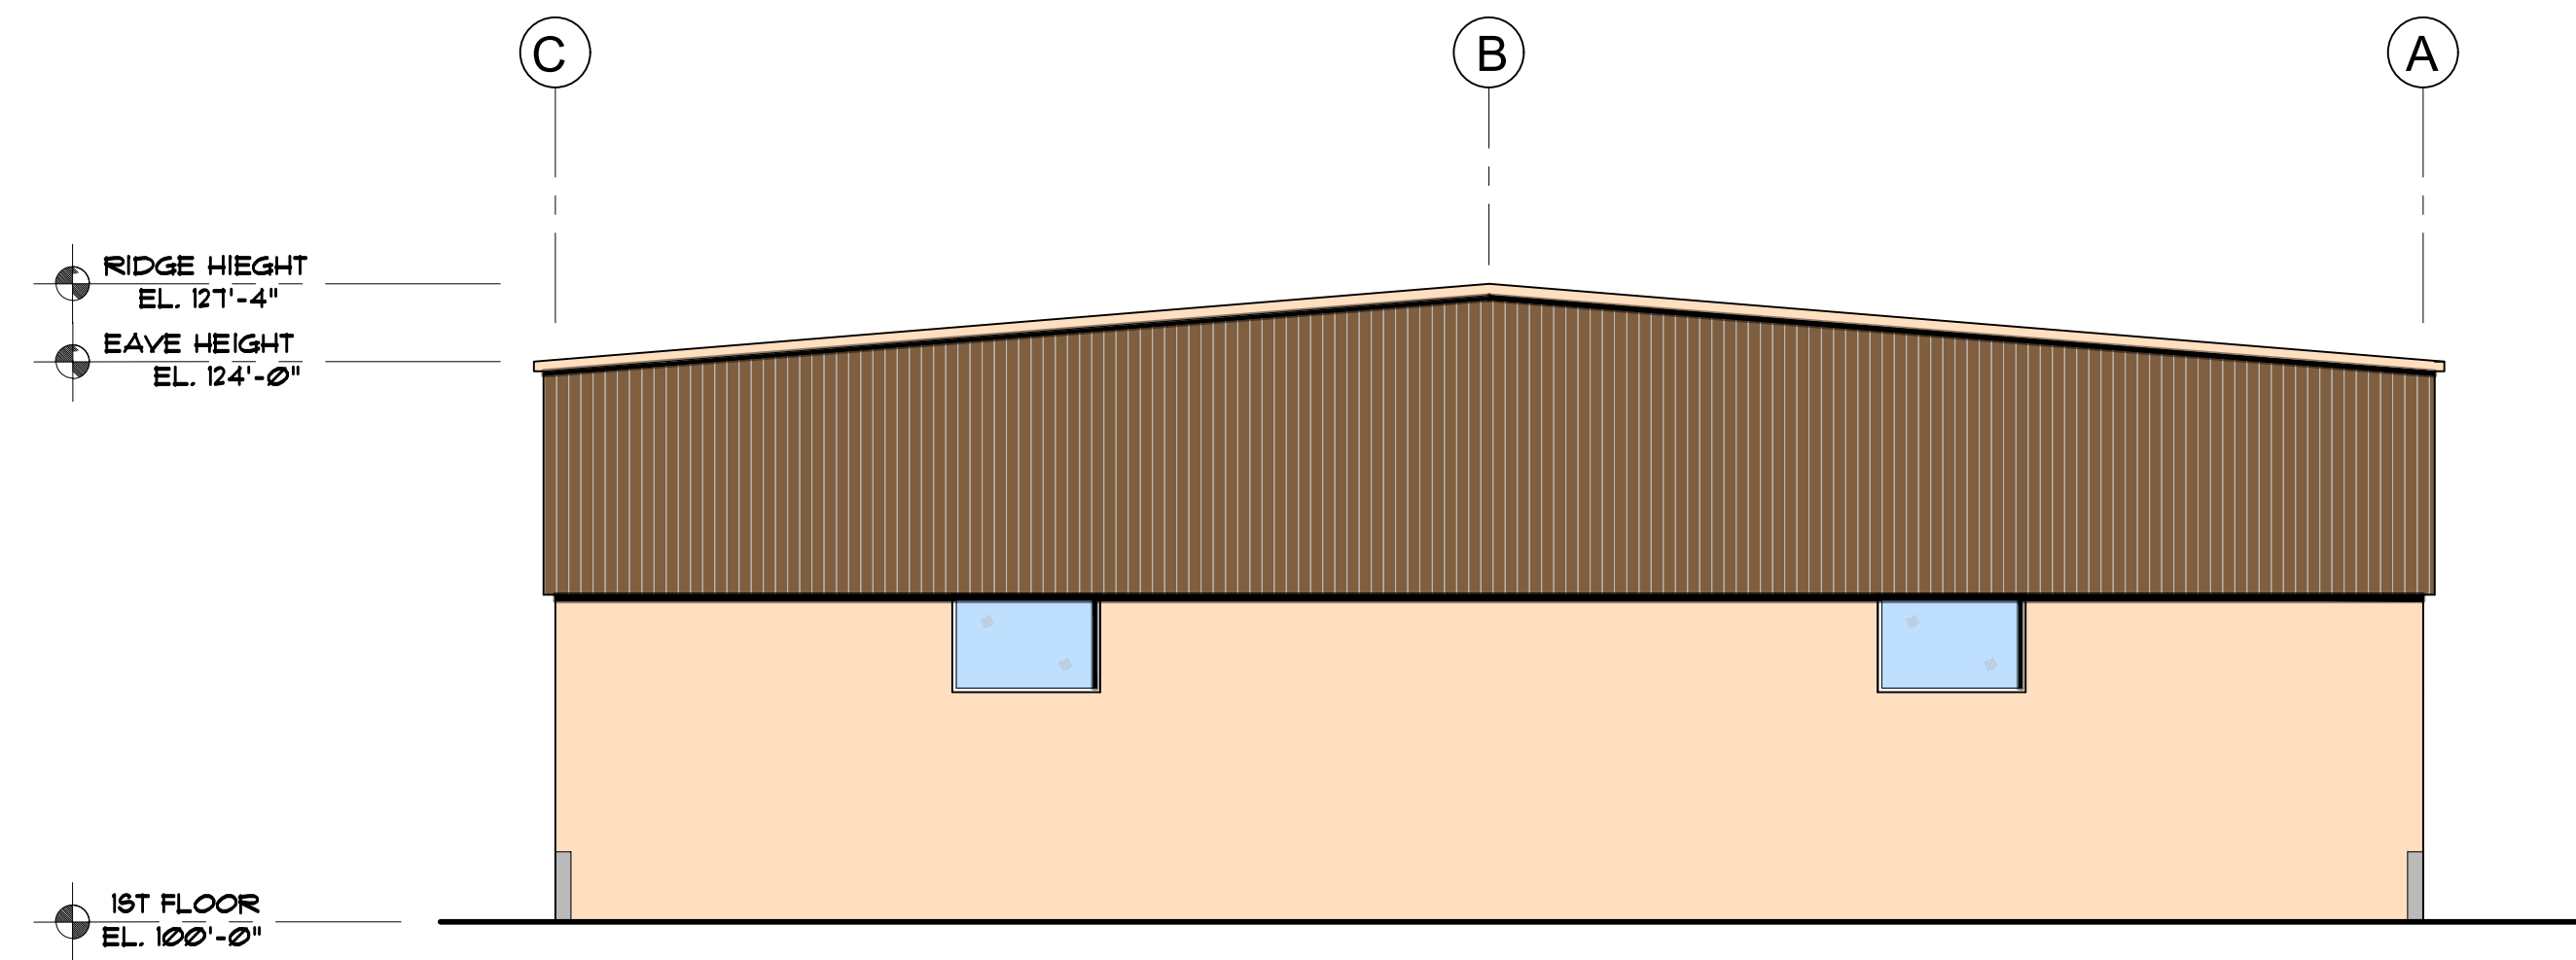

SOUTH ELEVATION  
SCALE: 1/8" = 1'-0"

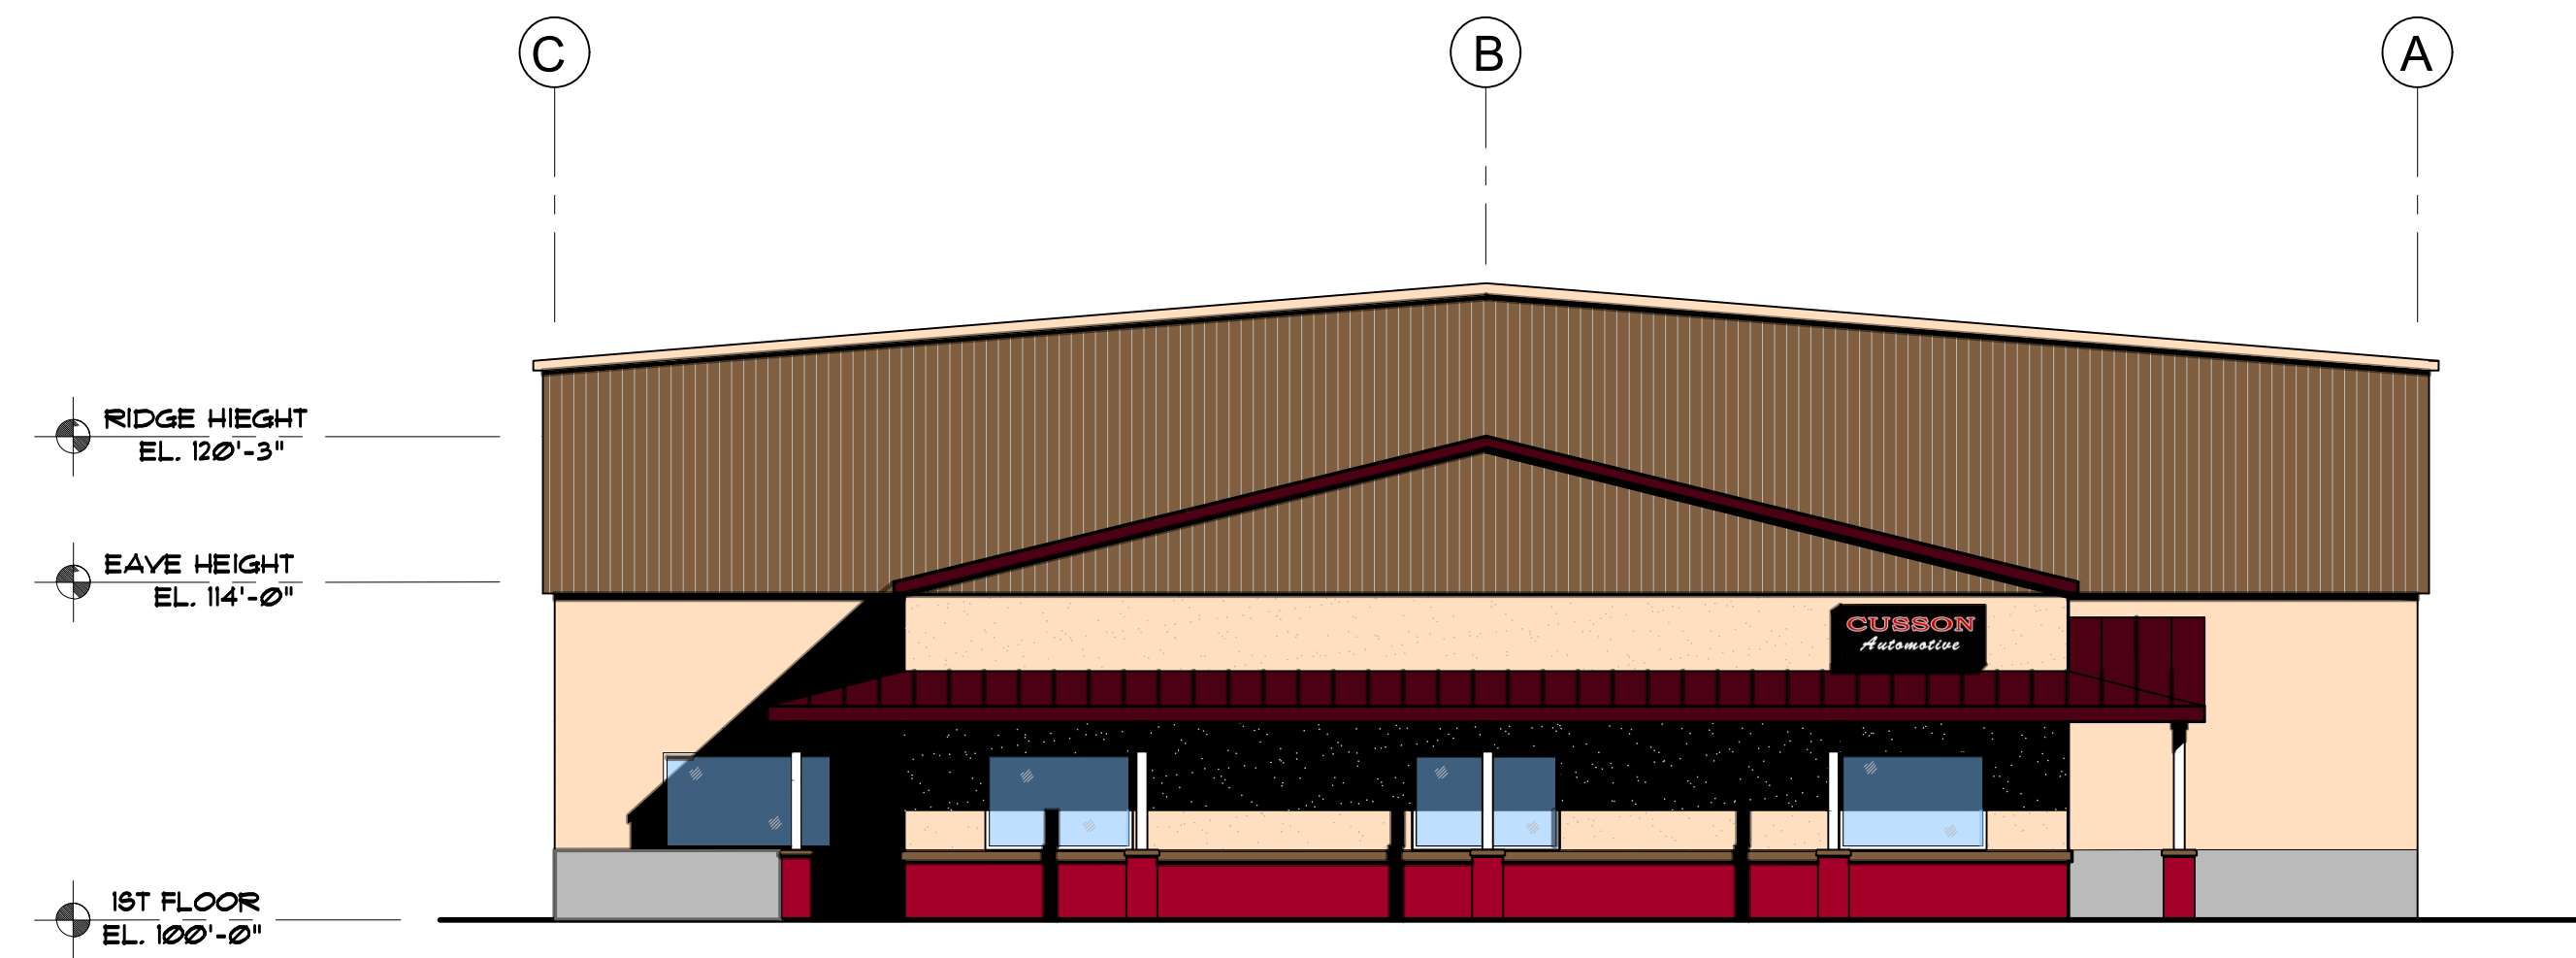

NORTH ELEVATION  
SCALE: 1/8" = 1'-0"

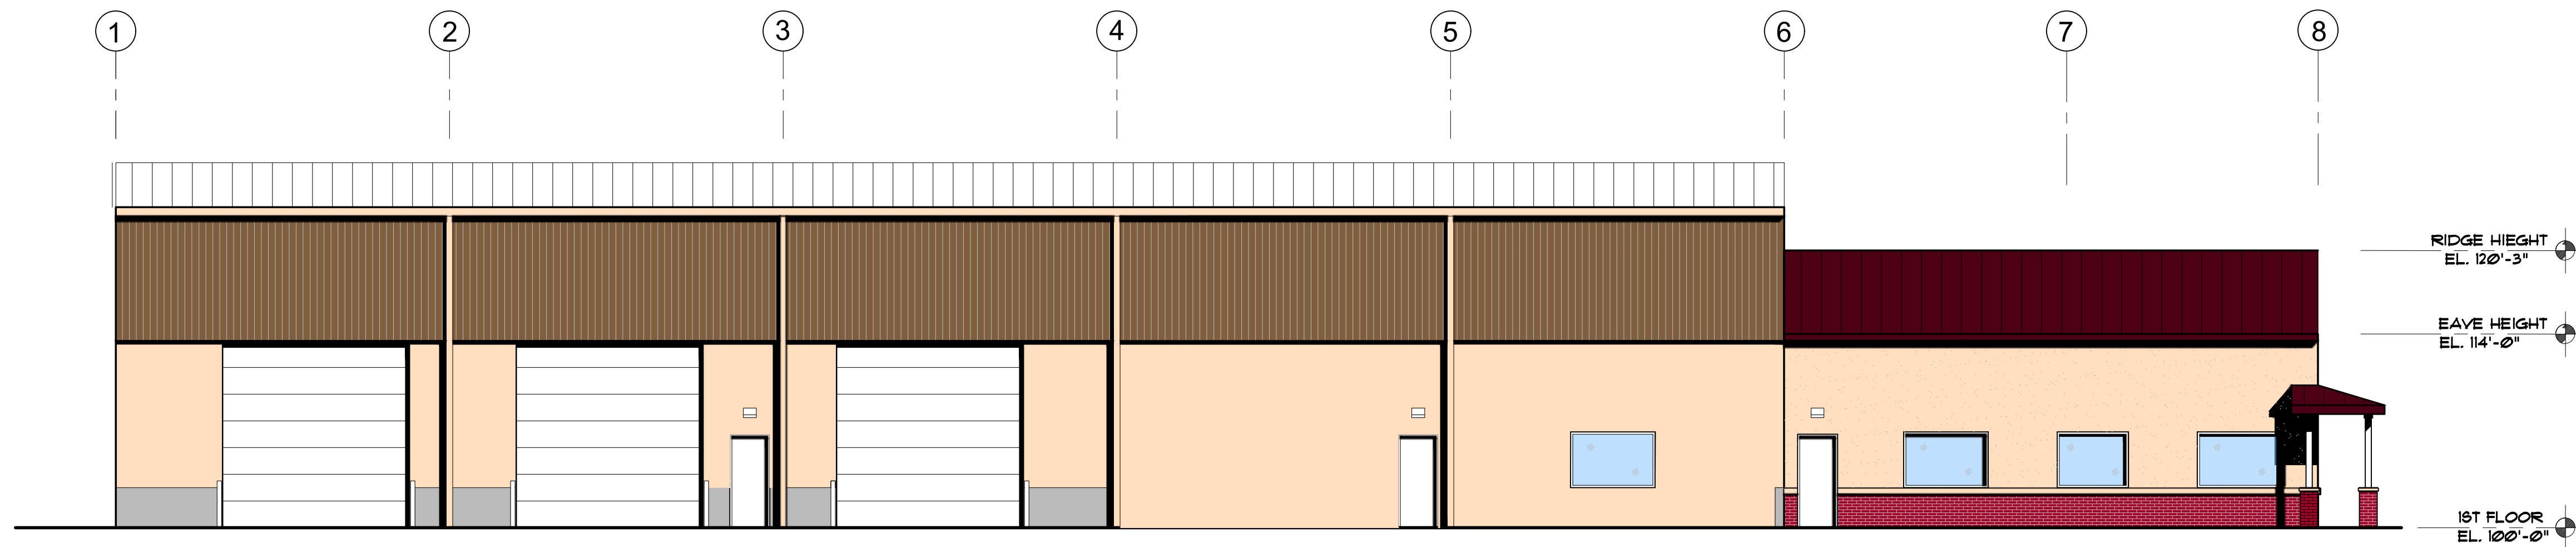


EAST ELEVATION  
SCALE: 1/8" = 1'-0"

**TYPICAL COLORS-**  
DOORS -  
PERSONNEL DOORS -PAINTED - WHITE  
OVERHEAD DOORS - PREFINISHED COLOR -WHITE  
WALLS  
GARAGE - DESERT SAND (LOW) / SURREY BEIGE (HIGH)  
OFFICE - BEIGE (TO MATCH GARAGE WALL PANEL)  
TRIM / GUTTERS / DOWNSPOUTS- SURREY BEIGE  
ROOF  
GARAGE - GALVALUME  
OFFICE - BRITE RED

MAY 17, 2023  
SCALE: 1/8"=1'-0"

## TYPICAL BUILDING COLORS

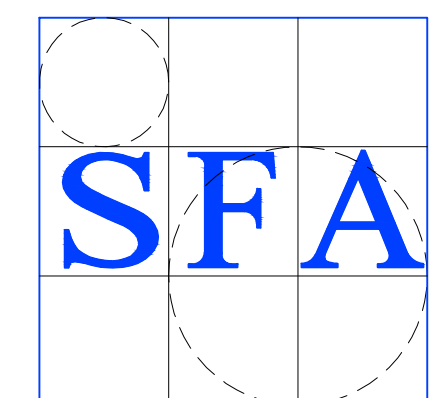

**STEPHEN F. FRESHMAN  
ARCHITECT**

99 Apple Road  
Brimfield, MA 01010  
P: 508.347.7188  
F: 508.347.8939  
E: Freshman@SF-Arch.com