


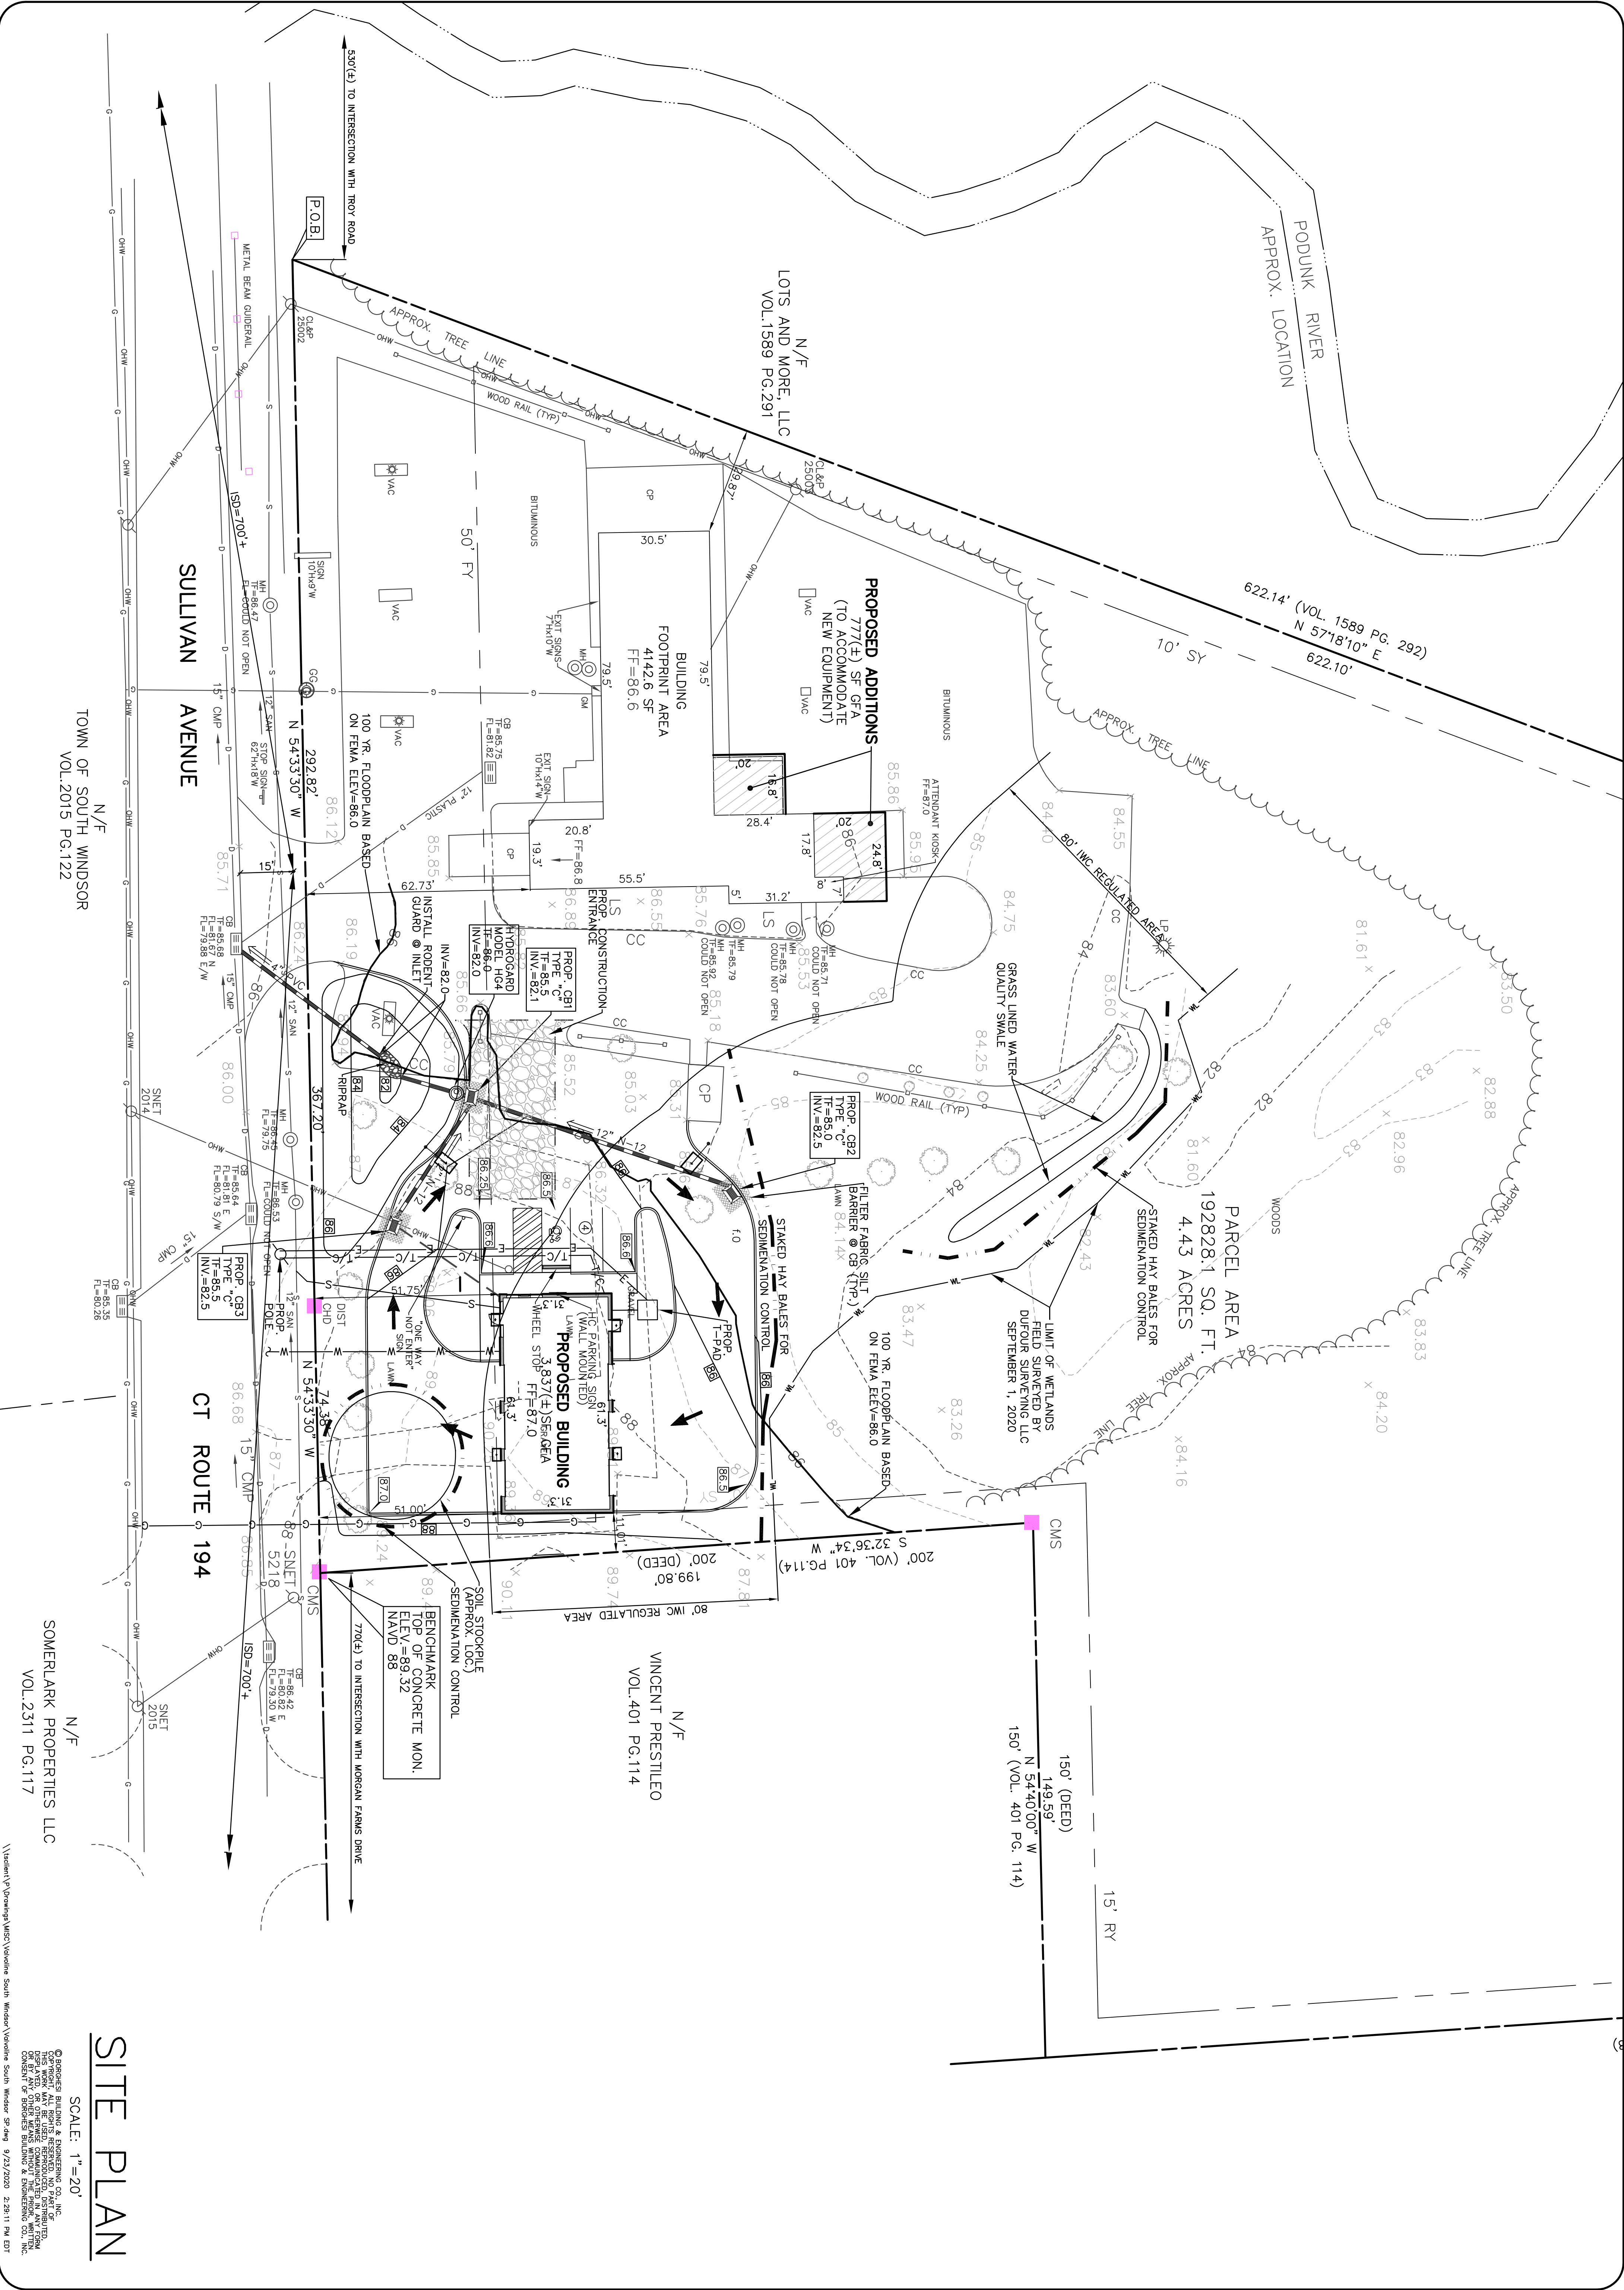

SITE PLAN

SCALE: 1"=20'

© BORGHESI BUILDING & ENGINEERING CO., INC.
ALL RIGHTS RESERVED. NO PART OF
THIS DOCUMENT IS TO BE REPRODUCED
OR TRANSMITTED IN ANY FORM
WITHOUT THE WRITTEN PERMISSION
OF BORGHESI BUILDING & ENGINEERING CO., INC.

PROJECT

**Valvoline**
INSTANT OIL CHANGE
818 SULLIVAN AVENUE, SOUTH WINDSOR, CT

DRAWN BY

G.R.W.

APPROVED BY

A.R.B.

DATE

08-19-20

SCALE


AS NOTED


2155 EAST MAIN STREET TORRINGTON, CT 06790

860-482-7613/WEB: www.borghesibuilding.com

REVISIONS
09-02-20 REV. LAYOUT & SITE OF ADDITIONS TO EXIST. CAR WASH. REV. per TOWN COMMENTS
09-18-20 REV. PROP. ADDITION TO EXIST. CAR WASH.
09-23-20 REV. LAYOUT & SITE OF ADDITIONS TO EXIST. CAR WASH. REV. per TOWN COMMENTS
(MEMO FROM J. FOLGER, ENV. PLANNER, DATED 09-21-20)

SEAL

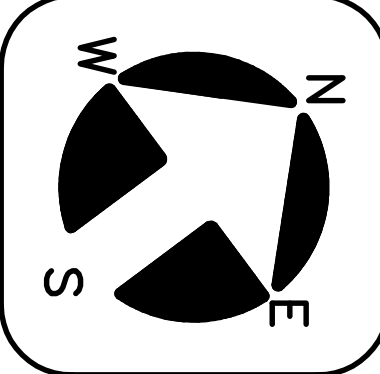

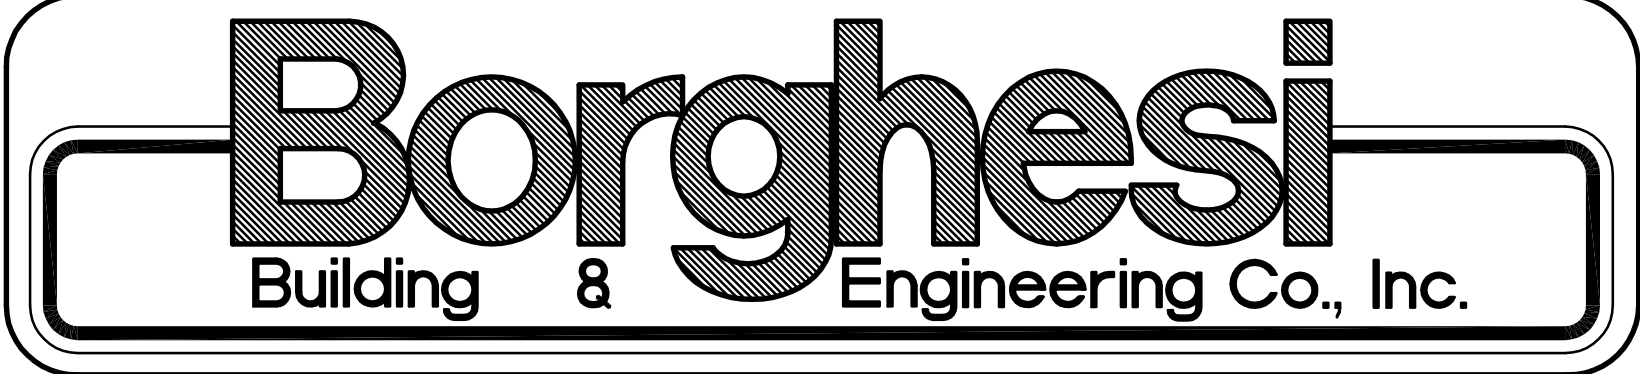**Borghesi**
Building & Engineering Co., Inc.