

FLOOR PLAN
SCALE: 3/16"=1'-0"

© BORGHESI BUILDING & ENGINEERING CO., INC.
COPYRIGHT, ALL RIGHTS RESERVED. NO PART OF
THIS WORK MAY BE USED, REPRODUCED, DISTRIBUTED,
DISPLAYED OR OTHERWISE COMMUNICATED IN ANY
FORM OR BY ANY OTHER MEANS WITHOUT THE PRIOR
WRITTEN CONSENT OF BORGHESI BUILDING & ENGINEERING
CO., INC.

F:\Drawings\MISC\Car Wash Addition-South Windsor\Car Wash Addition-South Windsor-ARCH.dwg, 11/17/2020 9:27:36 AM





SEAL

REVISIONS 09/22/20- REVISED BUILDING ADDITION LAYOUT

| | | | |
|---|----------|-------------|----------|
| PROJECT CAR WASH ADDITION | | | |
| 816 SULLIVAN AVENUE, SOUTH WINDSOR, CT | | | |
| DRAWN BY | J.B.M. | APPROVED BY | C.C. |
| DATE | 09/16/20 | SCALE | AS NOTED |
| 2155 EAST MAIN STREET, TORRINGTON, CT, 06790 | | | |
| 860-482-7613 / WEB SITE: www.borghesibuilding.com | | | |


SHEET NO.
A1

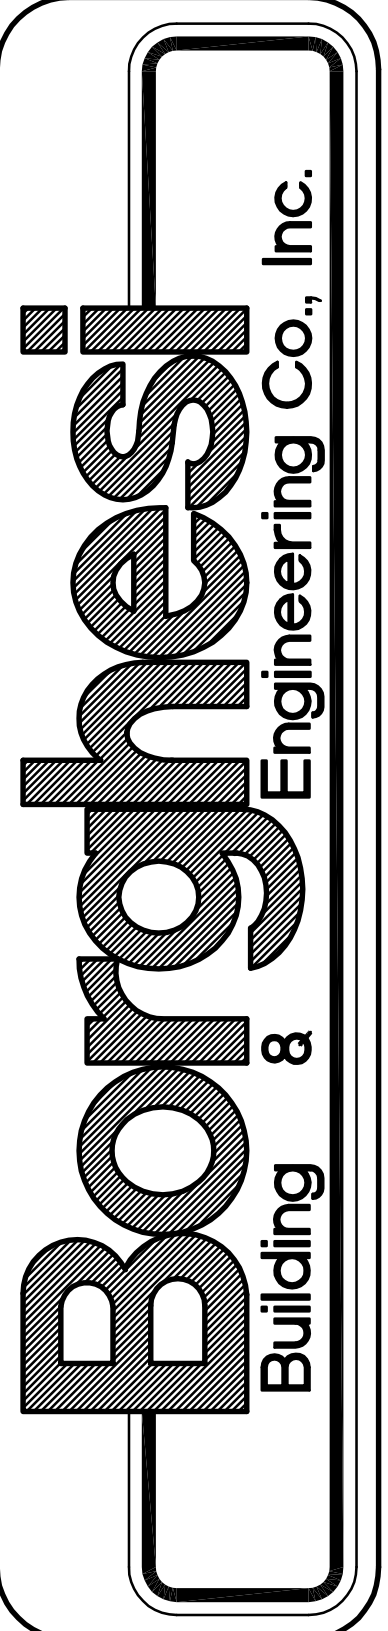

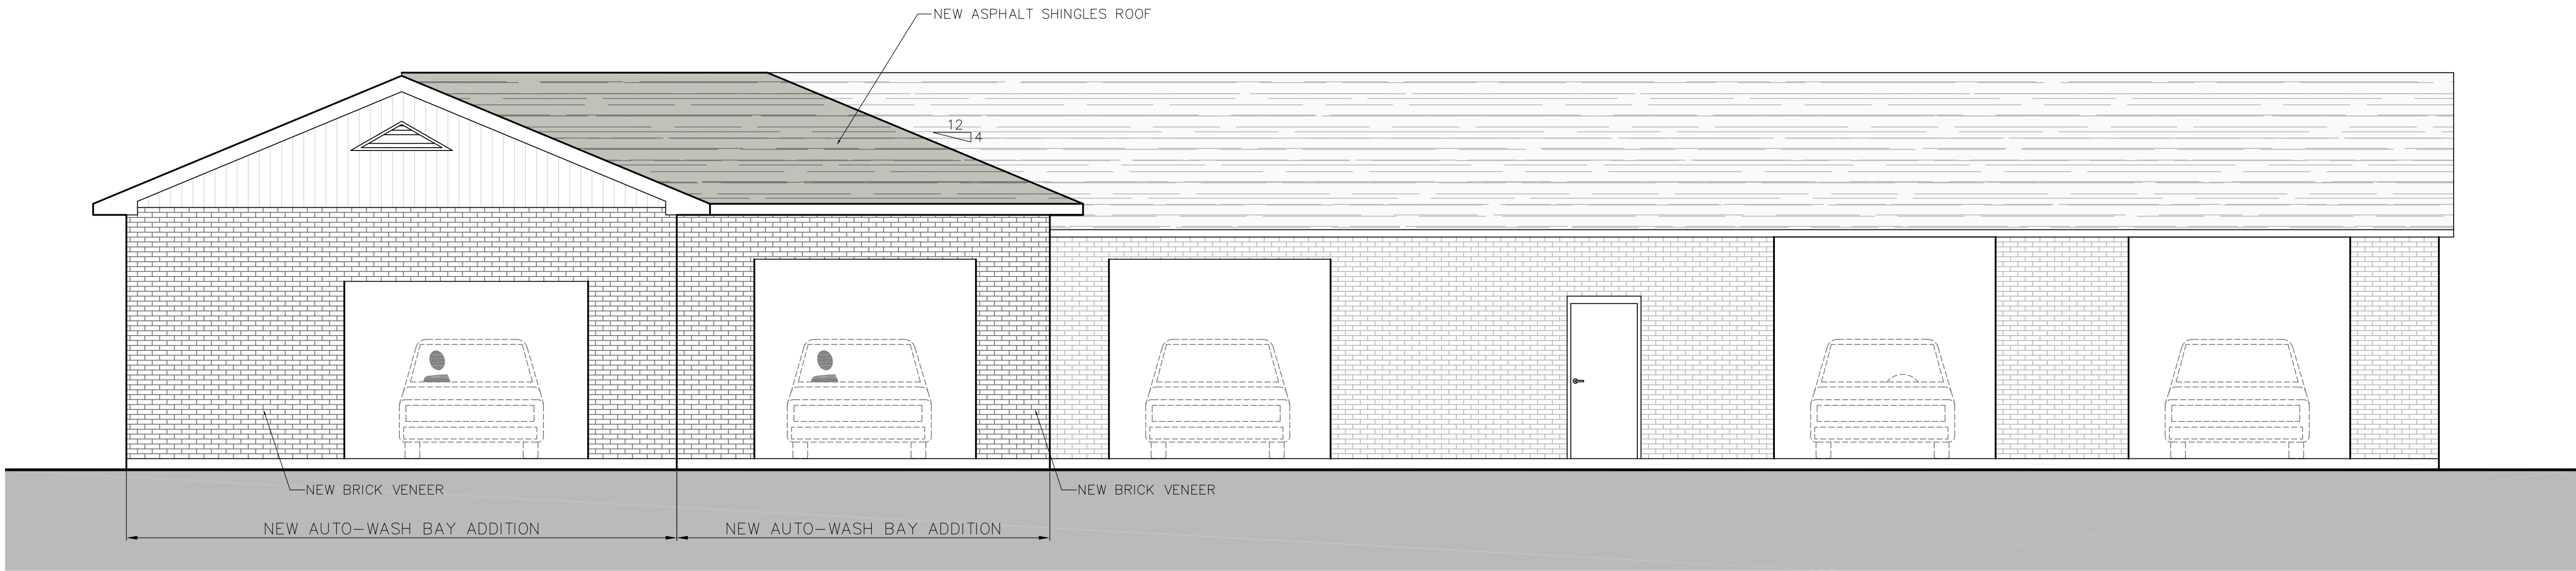


NORTH ELEVATION

SCALE: 1/4"= 1'-0"

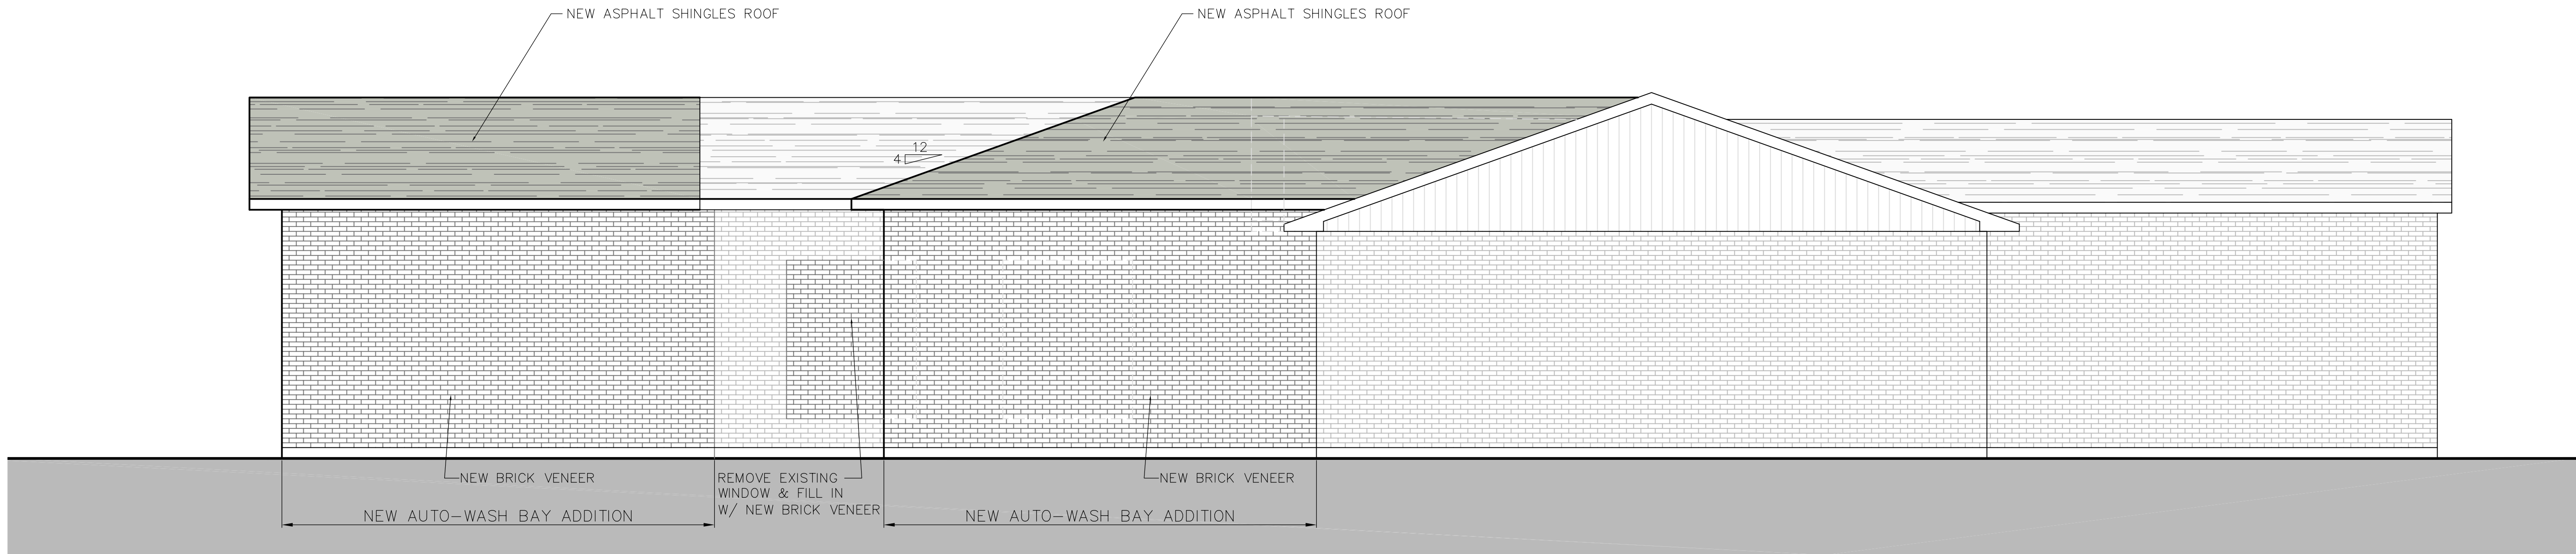


WEST ELEVATION

SCALE: 1/4"= 1'-0"

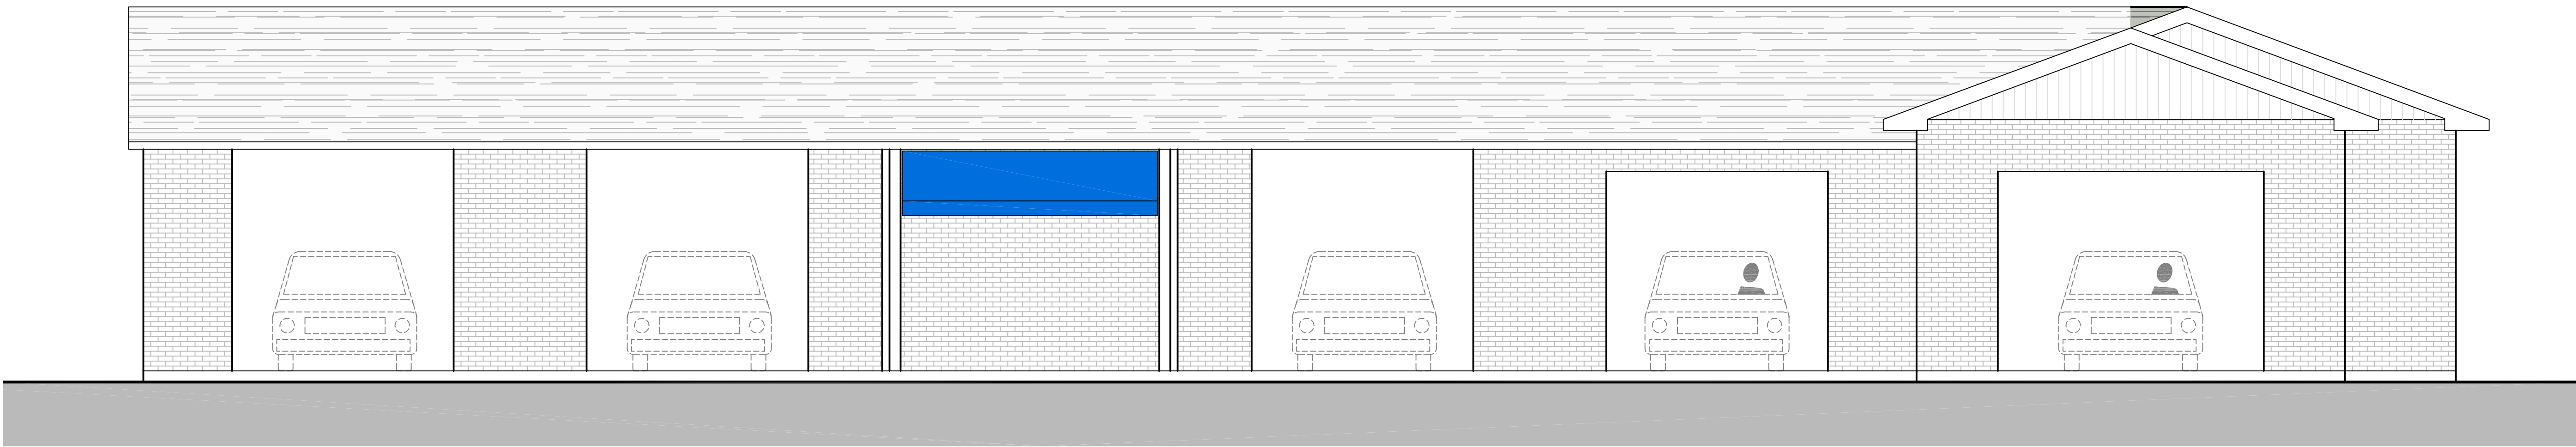


SOUTH ELEVATION
SCALE: 1/4"= 1'-0"

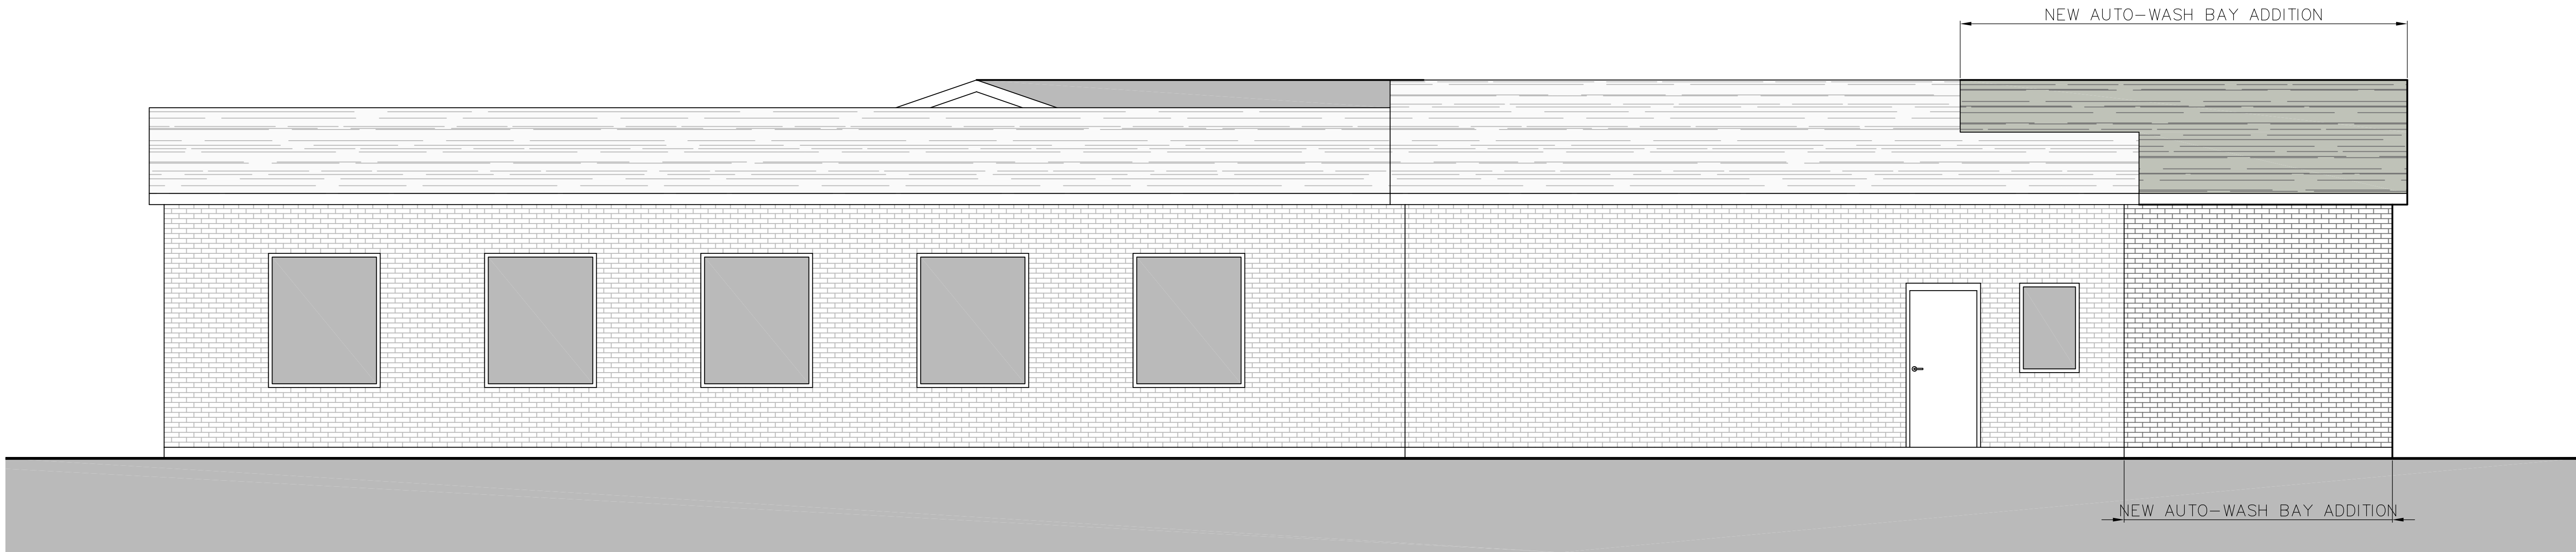

EAST ELEVATION
SCALE: 1/4"= 1'-0"

© BORGHESI BUILDING & ENGINEERING CO., INC.
COPYRIGHT, ALL RIGHTS RESERVED. NO PART OF
THIS WORK MAY BE USED, REPRODUCED, DISTRIBUTED,
DISPLAYED OR OTHERWISE COMMUNICATED IN ANY
FORM OR BY ANY OTHER MEANS WITHOUT THE PRIOR
WRITTEN CONSENT OF BORGHESI BUILDING & ENGINEERING
CO., INC.

F:\Drawings\MISC\Car Wash Addition-South Windsor\Car Wash Addition-South Windsor-ARCH.dwg, 02/09/2020 9:45:40 AM

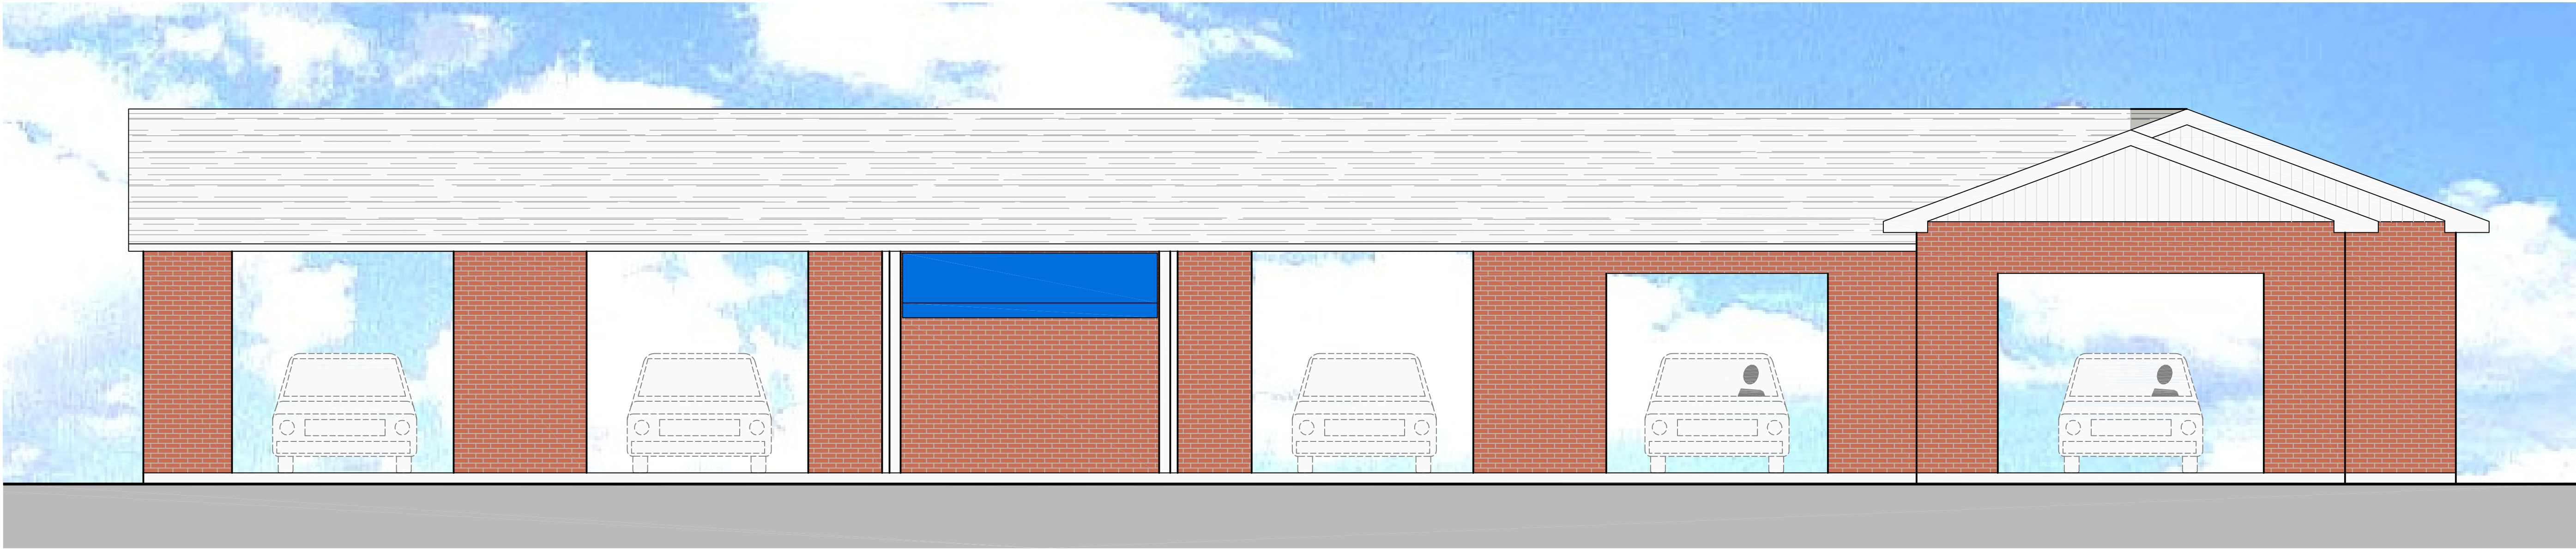

SOUTH ELEVATION
SCALE: 1/4"= 1'-0"



EAST ELEVATION
SCALE: 1/4"= 1'-0"

© BORGHESI BUILDING & ENGINEERING CO., INC.
COPYRIGHT, ALL RIGHTS RESERVED. NO PART OF
THIS WORK MAY BE USED, REPRODUCED, DISTRIBUTED,
DISPLAYED OR OTHERWISE COMMUNICATED IN ANY
FORM OR BY ANY OTHER MEANS WITHOUT THE PRIOR
WRITTEN CONSENT OF BORGHESI BUILDING & ENGINEERING
CO., INC.

F:\Drawings\MISC\Car Wash Addition-South Windsor\Car Wash Addition-South Windsor-ARCH.dwg, 09/17/2020 11:04:05 AM