
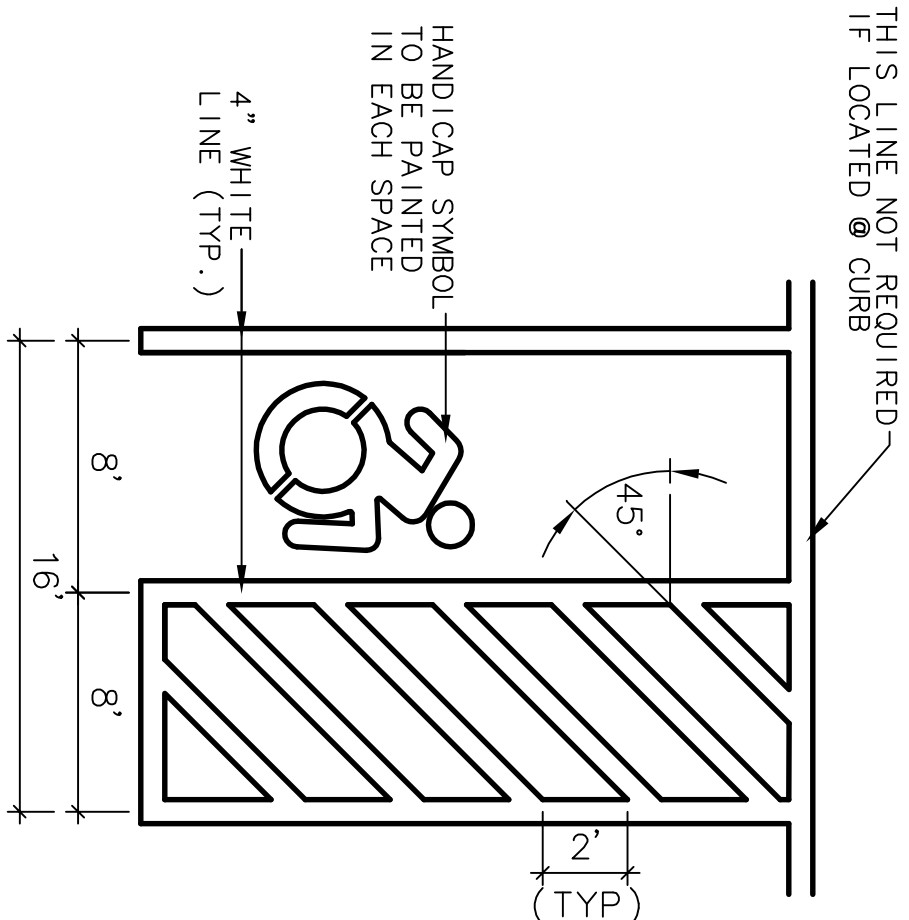
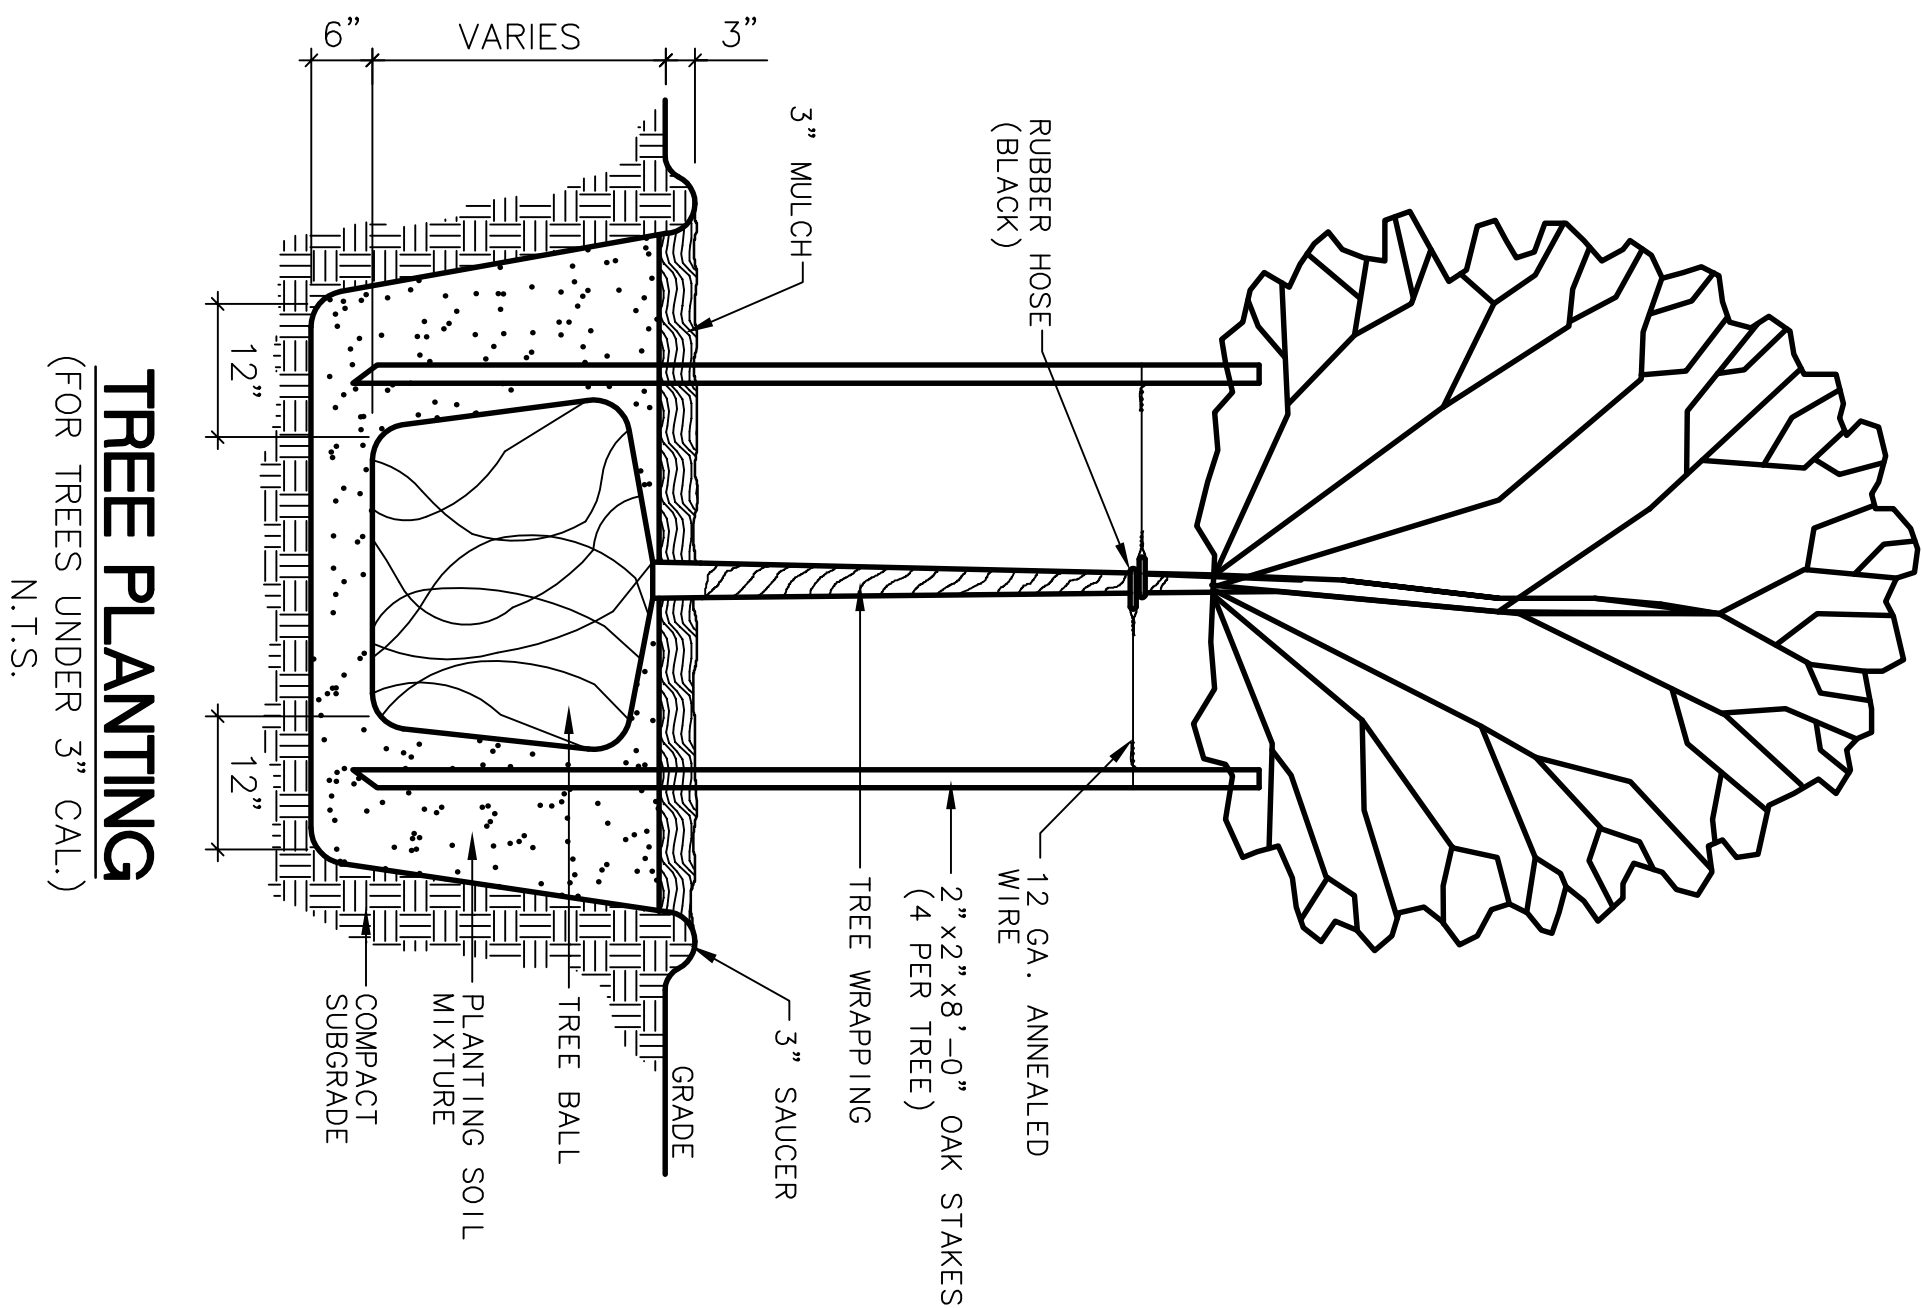


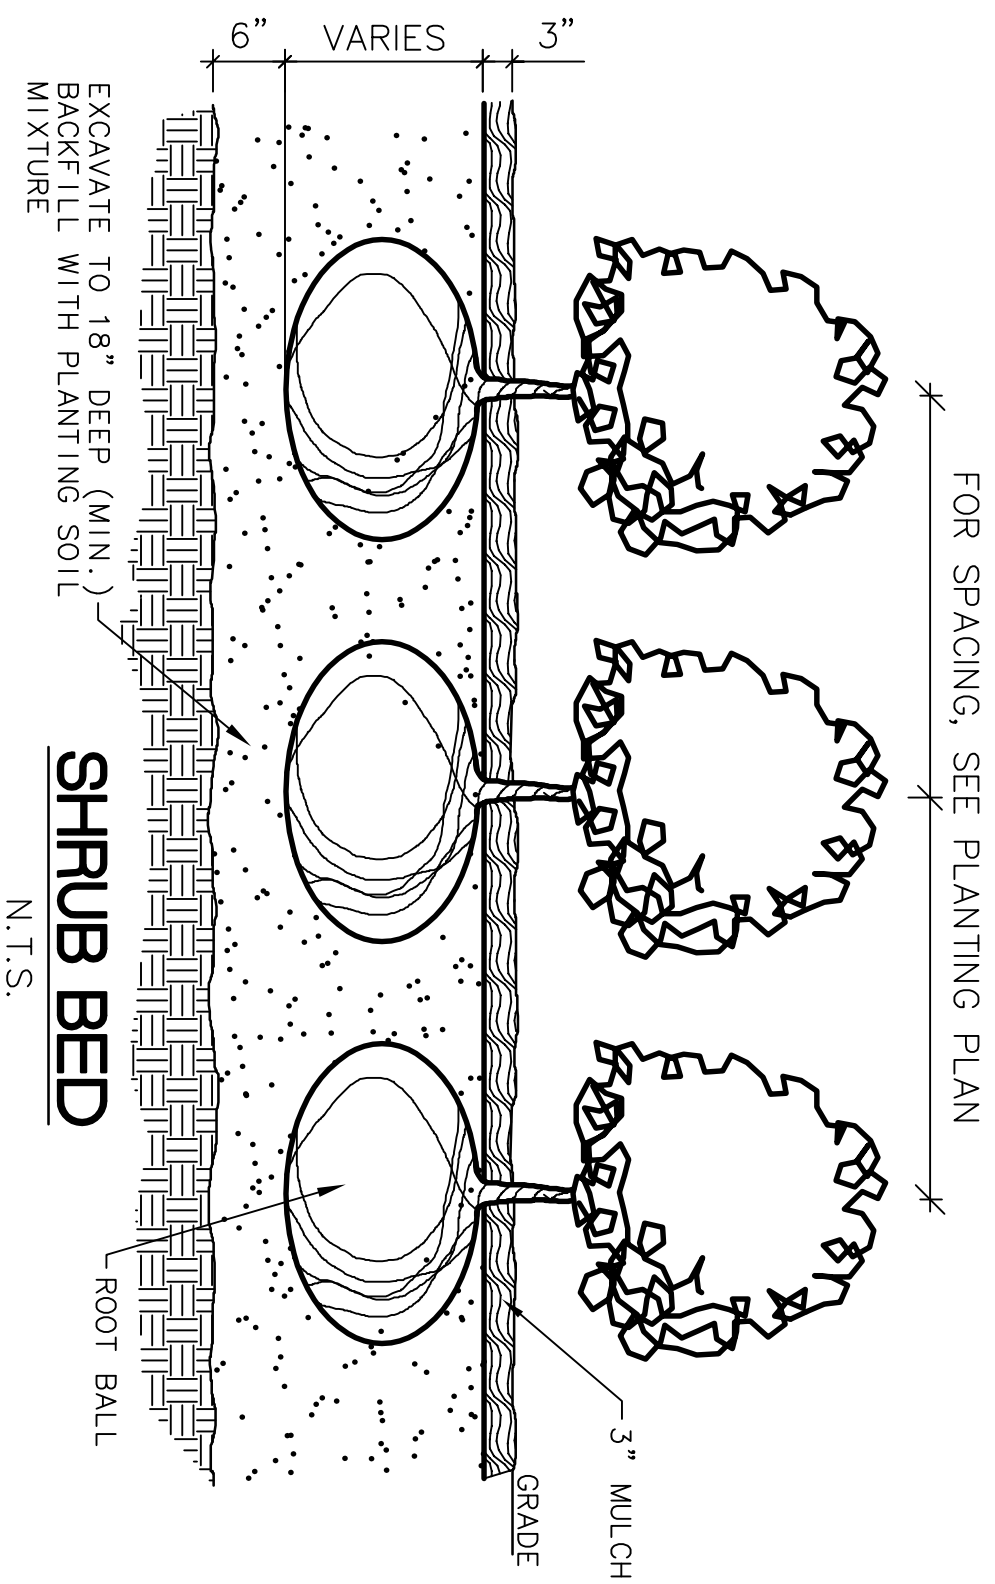


- NOTES:
1. HATCHED ACCESS AISLES FOR HANDICAP SPACES MAY BE SHARED.
 2. HATCHED ACCESS AISLES MAY BE ON EITHER SIDE OF THE VAN OR CAR SPACES. HOWEVER, ANGLED VAN SPACES SHALL HAVE THE ACCESS AISLE ON THE PASSENGER SIDE OF THE PARKING SPACE.

HANDICAP ACCESSIBLE PARKING STALL


N.T.S.

- NOTES:
1. EMBLEM AND LETTERING TO BE WHITE ON A BLUE BACKGROUND.
 2. SEE SITE PLAN FOR SIGN LOCATIONS.
 3. SIGN TO BE FLAT SCREENED ALUMINUM.
 4. WHERE PARKING OR PEDESTRIAN MOVEMENTS OCCUR, CLEARANCE TO BOTTOM OF SIGN SHALL BE 7' MIN.
 5. INSTALL SIGNS IN ACCORDANCE W/ ALL APPLICABLE STATE AND LOCAL REQUIREMENTS (MOST CURRENT EDITION, MUTCOD & ITS ADDENDUMS)

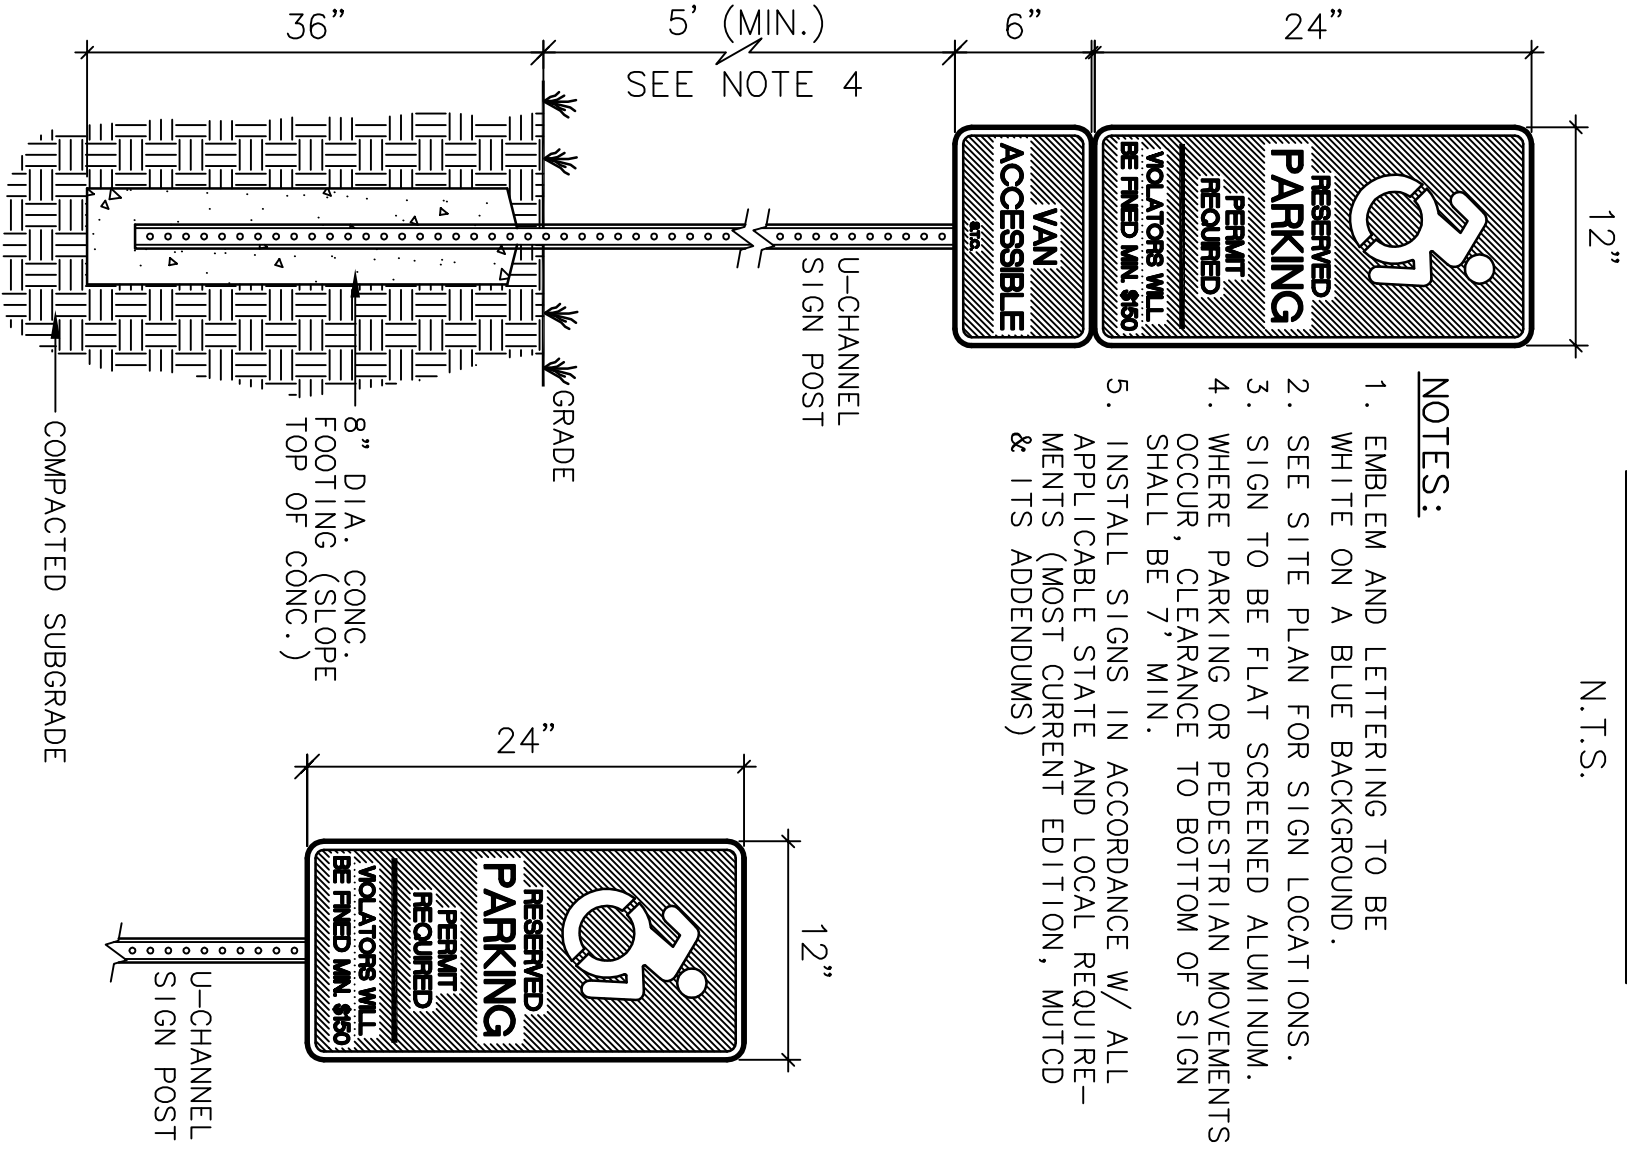


HANDICAP PARKING SIGNS

N.T.S.

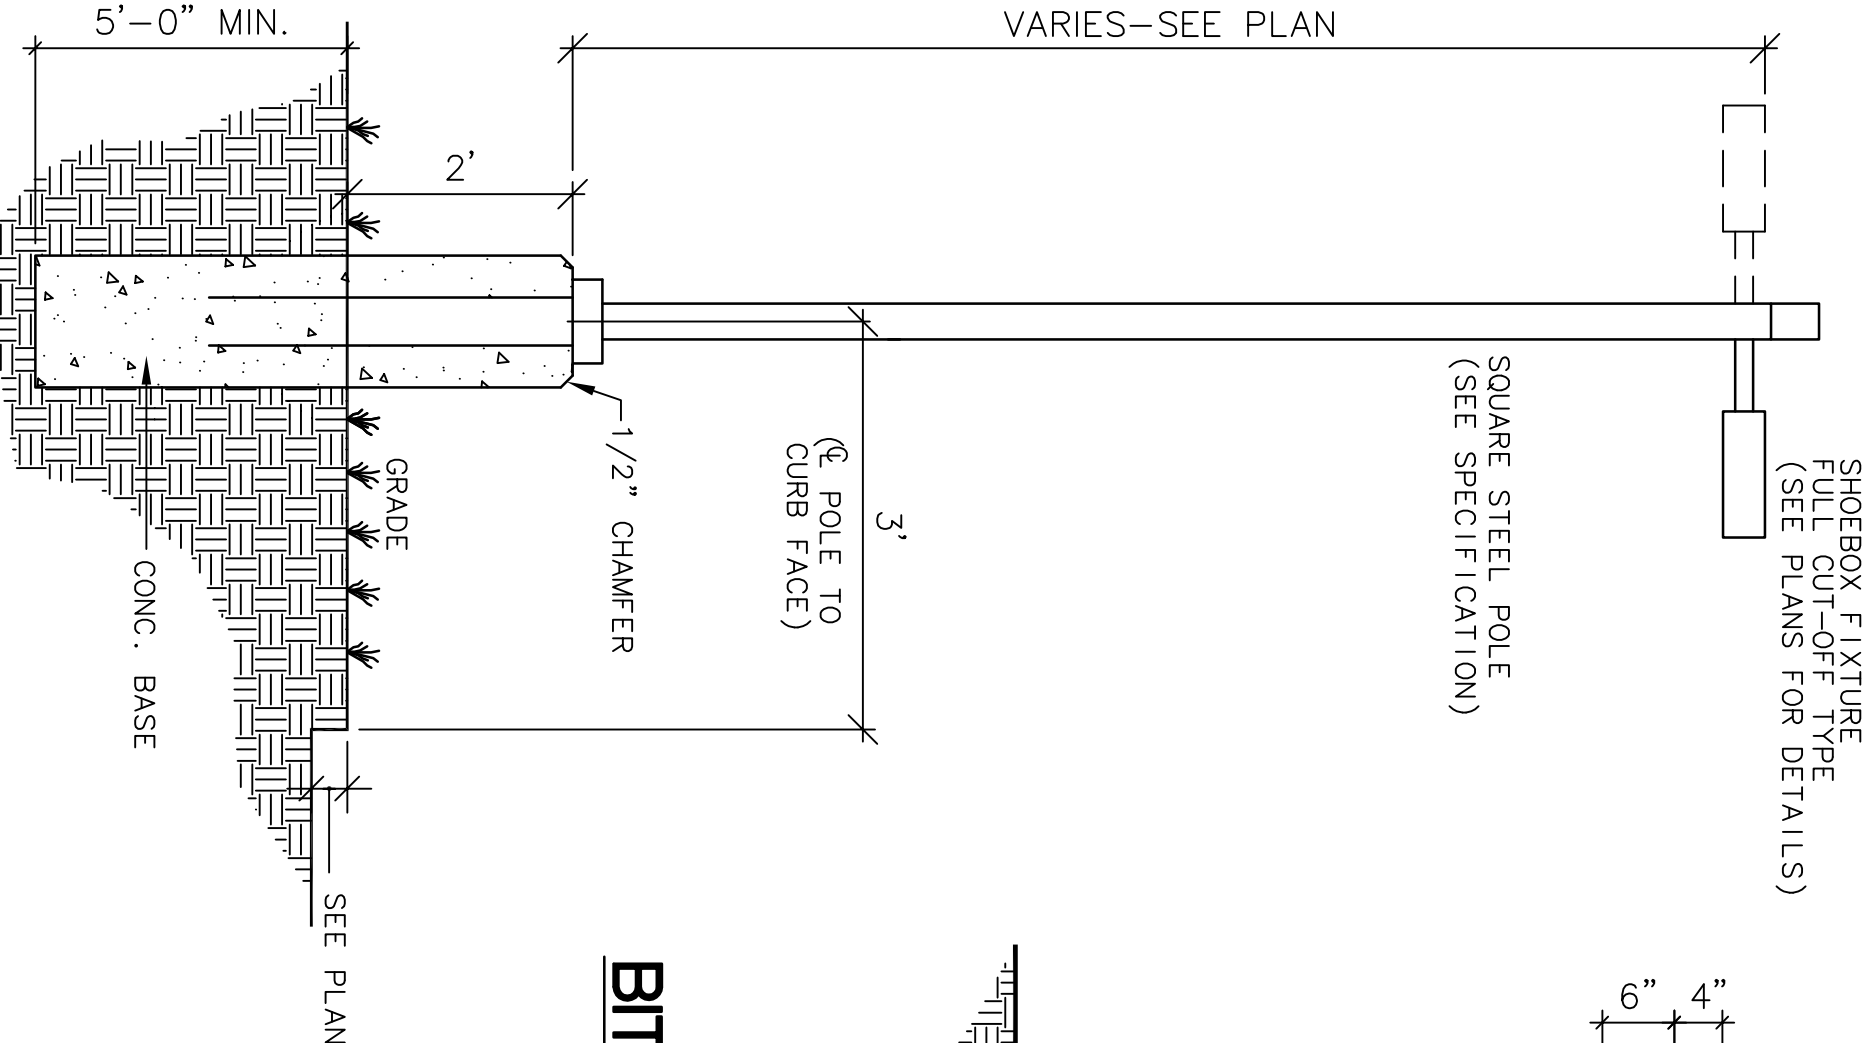


PARKING LOT LIGHT

N.T.S.

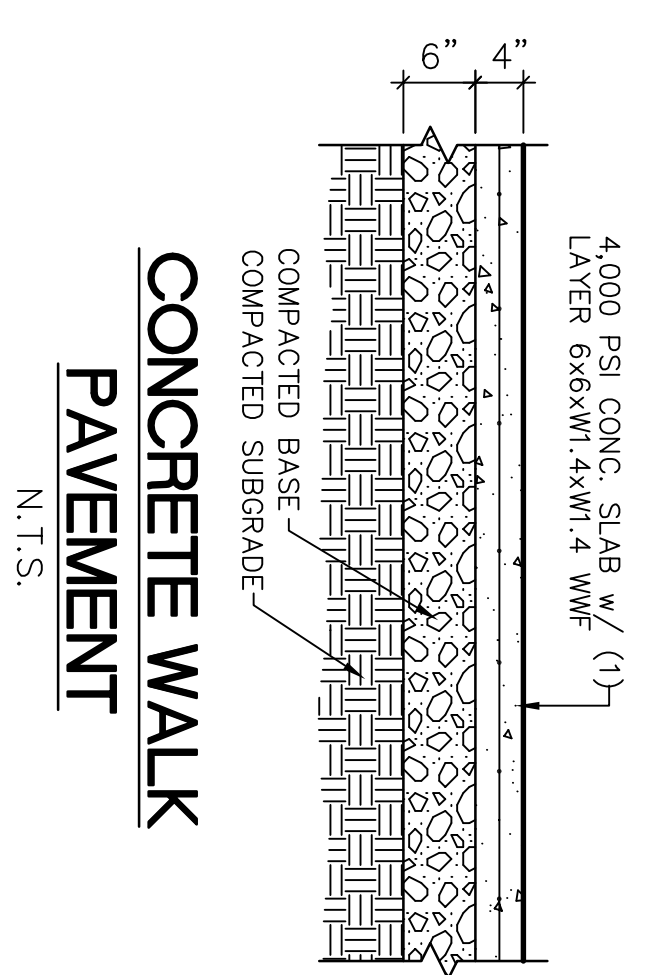


CONCRETE WALK PAVEMENT

N.T.S.

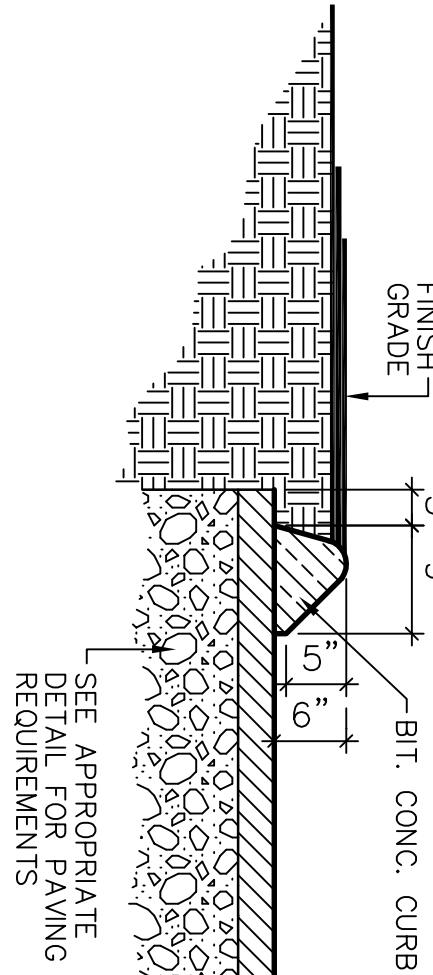


BITUMINOUS CONCRETE CURB

N.T.S.

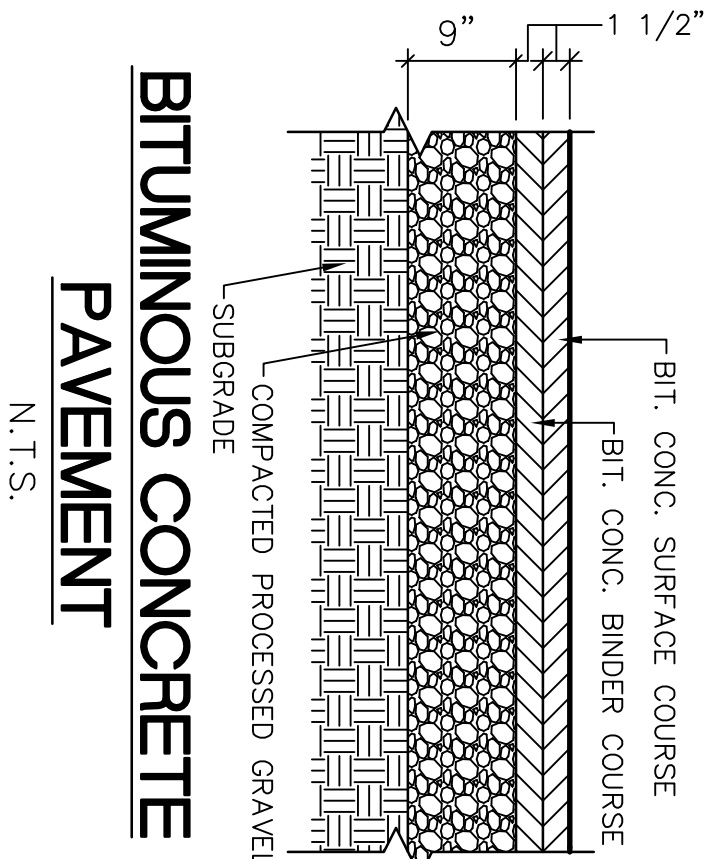

BITUMINOUS CONCRETE PAVEMENT

N.T.S.

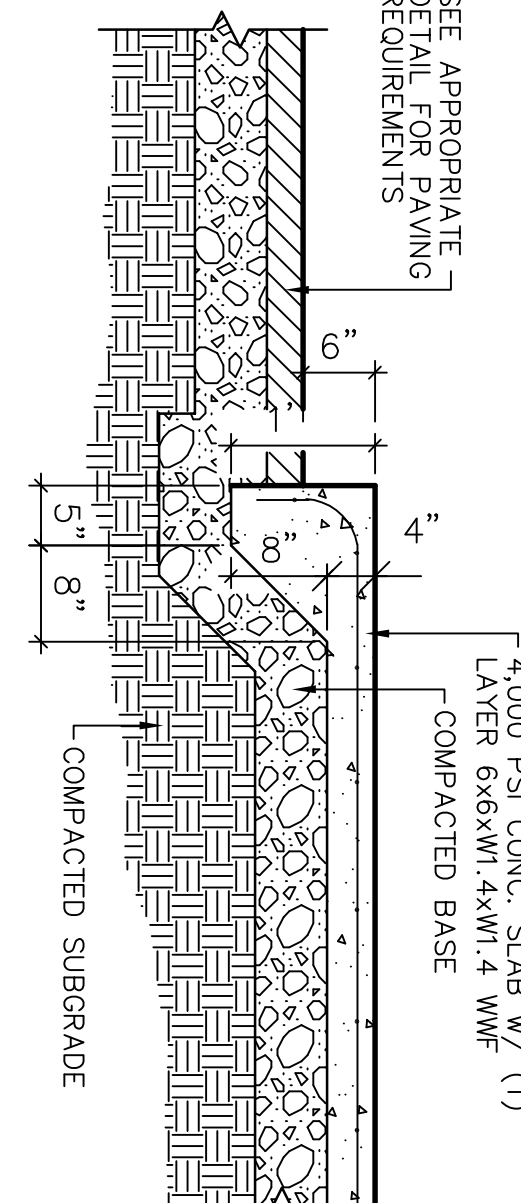

MONOLITHIC CONCRETE CURB

N.T.S.

© BORGHESI BUILDING & ENGINEERING CO., INC.
ALL RIGHTS RESERVED. NO PART OF THIS DOCUMENT IS TO BE REPRODUCED OR TRANSMITTED IN ANY FORM OR BY ANY MEANS, ELECTRONIC OR MECHANICAL, WITHOUT PERMISSION IN WRITING FROM BORGHESI BUILDING & ENGINEERING CO., INC.
\\server1\p\Drawings\MSD\Variable South Windsor\Variable S Windsor SPD.dwg 8/18/2020 8:30:35 AM EDT

PROJECT

**Valvoline**
INSTANT OIL CHANGE
818 SULLIVAN AVENUE, SOUTH WINDSOR, CT

DRAWN BY

APPROVED BY

DATE

SCALE

2155 EAST MAIN STREET TORRINGTON, CT 06790

860-482-7613/WEB: www.borghesibuilding.com

REVISIONS	

SEAL

--

**Borghesi**
Building & Engineering Co., Inc.