

C:\Bentley\Drawings\224027_Sch_Sys\Windsor-CT_Fig02b1.dwg 3/4/2024 2:28:55 PM Copyright © 2017 by BKA Architects, Inc. The architectural plans, drawings, designs, specifications and other arrangements on this sheet are and shall remain the property of BKA Associates, Inc. No part thereof shall be copied, duplicated to others, or used in connection with any work or project, other than the specified project for which they have been prepared and developed, without the express knowledge and written consent of BKA Architects, Inc.

FINISH SPECIFICATIONS - EXTERIOR							
TYPE MARK	MATERIAL	MANUFACTURER	FINISH / SIZE	DESCRIPTION	INSTALLATION	CONTACT	COMMENTS
BRK-1A	WHITE MATTE BRICK		MATTE WHITE				
BRK-1B	WHITE MATTE BRICK W/ SHADOW		MATTE WHITE				
BRK-2	WHITE GLAZED BRICK W/ BRICK 1A & BRICK 1B		VARIES				
BRK-4	BRICK		RED/WHITE				
C-1	STAINED CONCRETE						
MTL-1	CORRUGATED METAL		BLACK	RIBBED			
MTL-2	SLATTED METAL		BLACK	VERTICAL INSTALLATION			
MTL-4	POWDER COATED BRAKE METAL		BLACK / 3/4"				

ARCHITECT
BA ARCHITECTS

BKA Architects, Inc.
Boston + Tampa
bkaarchitects.com

CONSULTANT

SEAL

ISSUED

DATE	DESCRIPTION

REVISIONS

DATE	DESCRIPTION

OWNER/CLIENT

PROJECT

BUCKLAND RD & CEDAR
AVE
SOUTH WINDSOR, CT
06074

DRAWING TITLE


EXTERIOR BUILDING
ELEVATION &
GENERAL NOTES

DRAWING INFORMATION


Job Number: 224027
Checked By: DG
Drawn By: LMH

DRAWING NUMBER


A
300

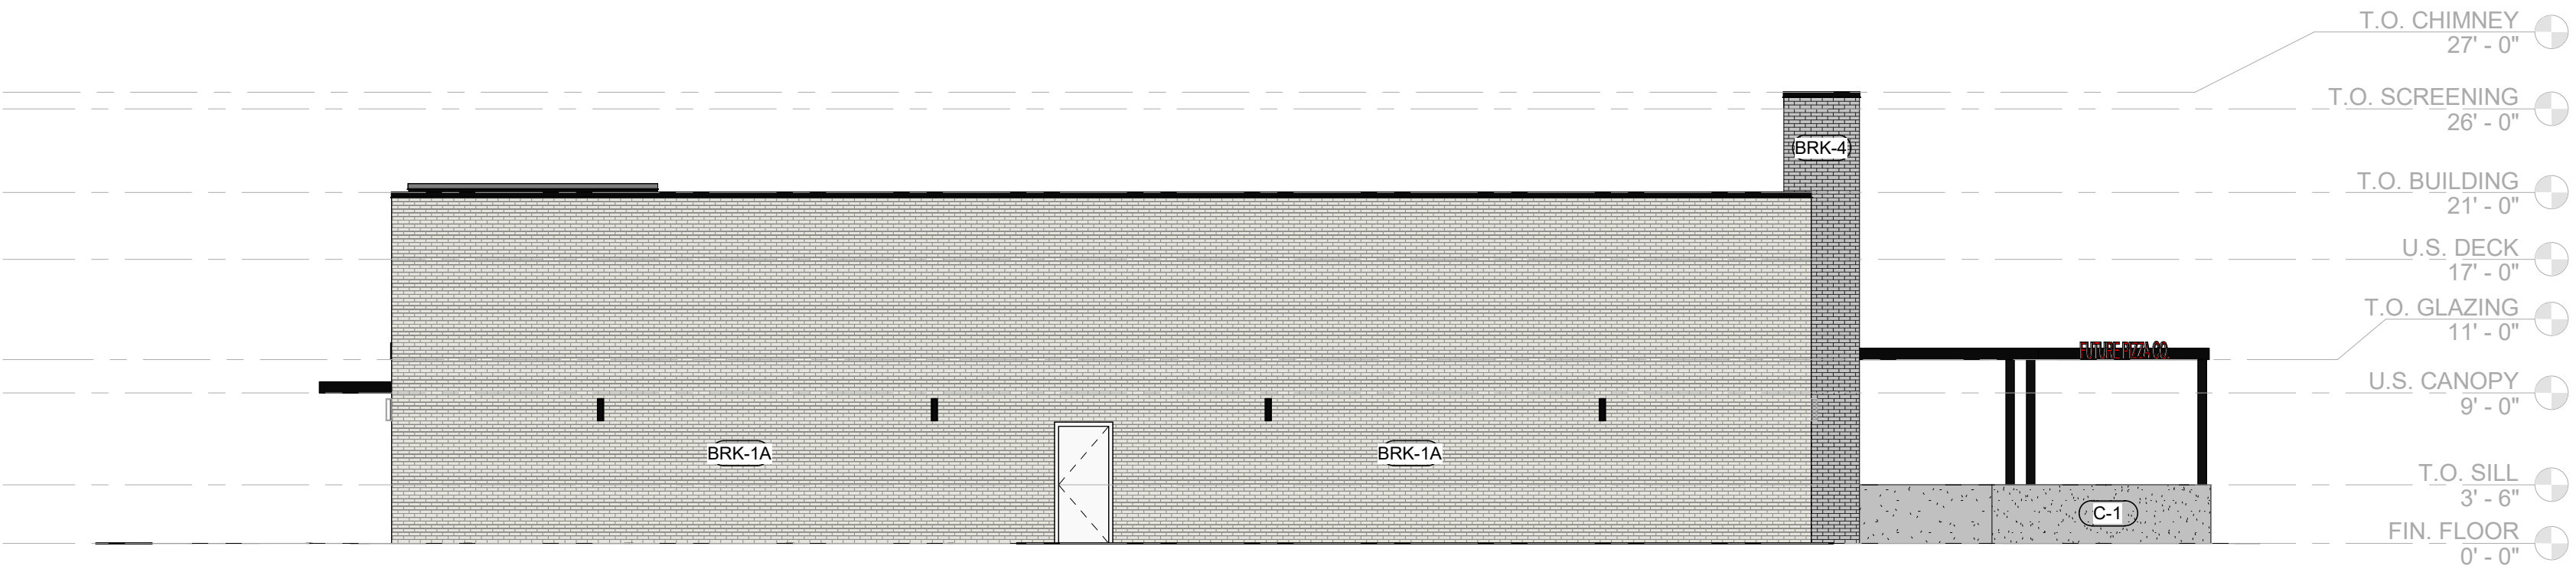


4 WEST ELEVATION
1/8" = 1'-0"

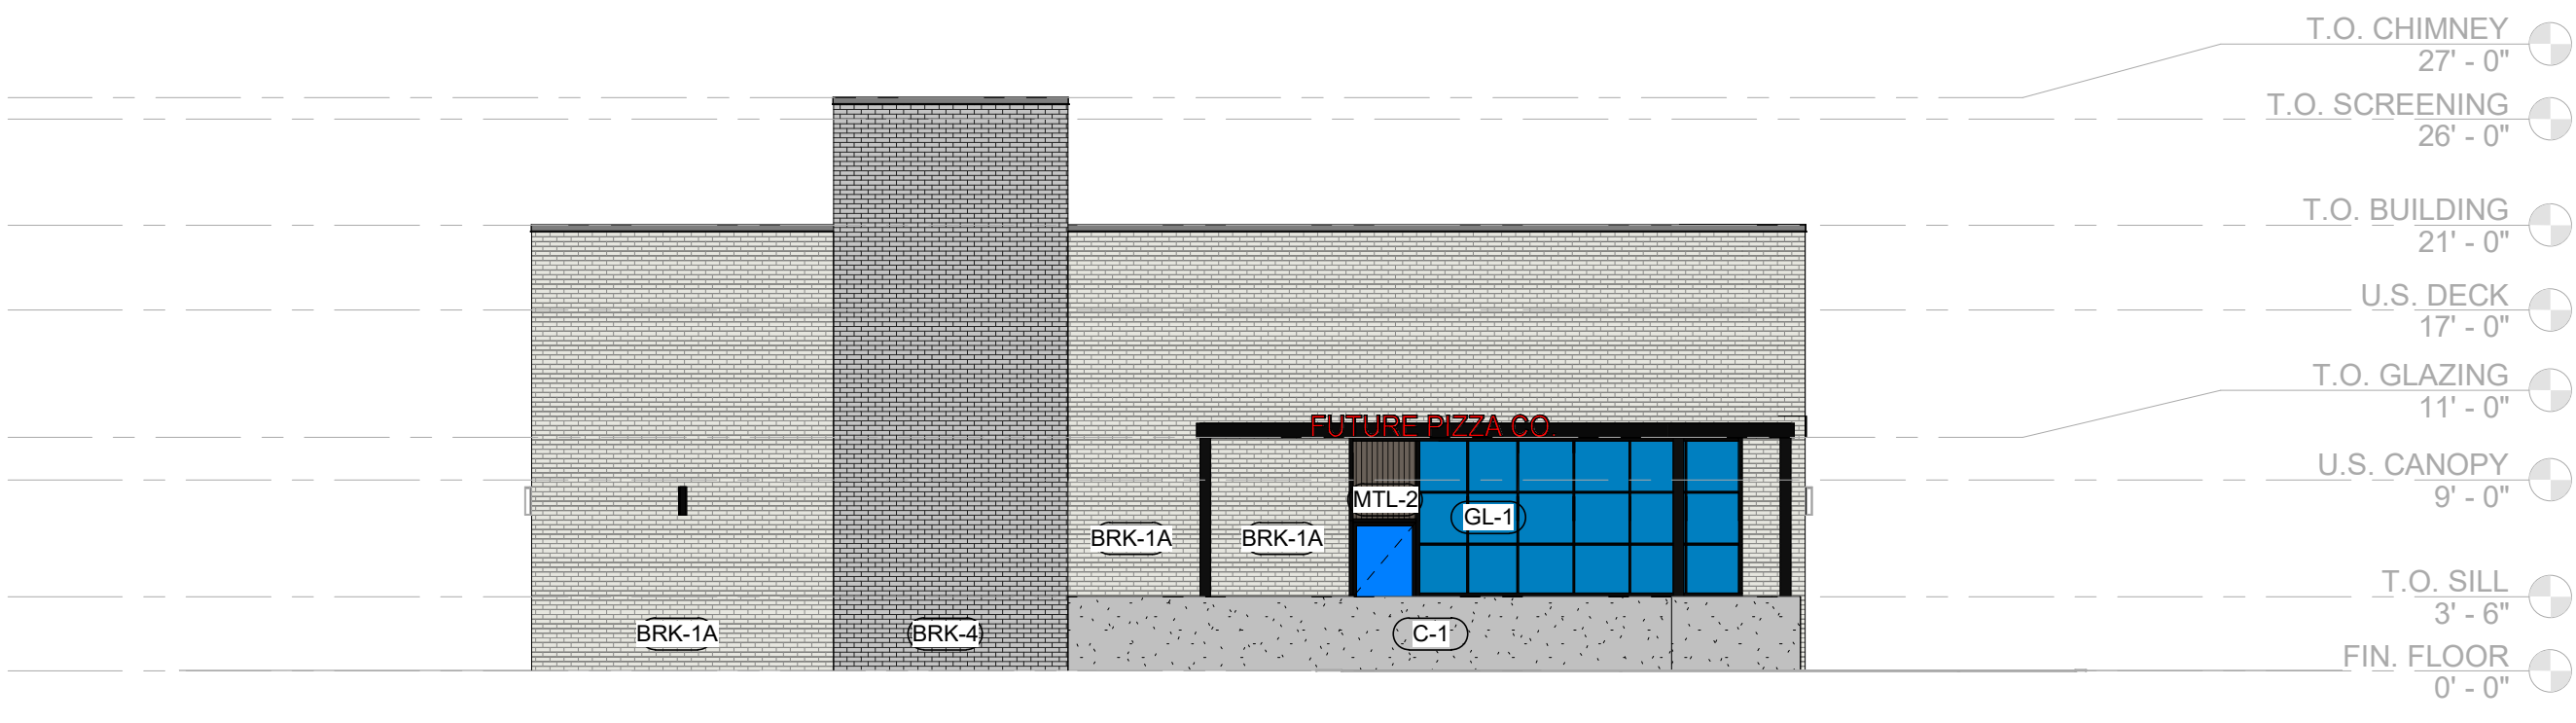

3 SOUTH ELEVATION
1/8" = 1'-0"

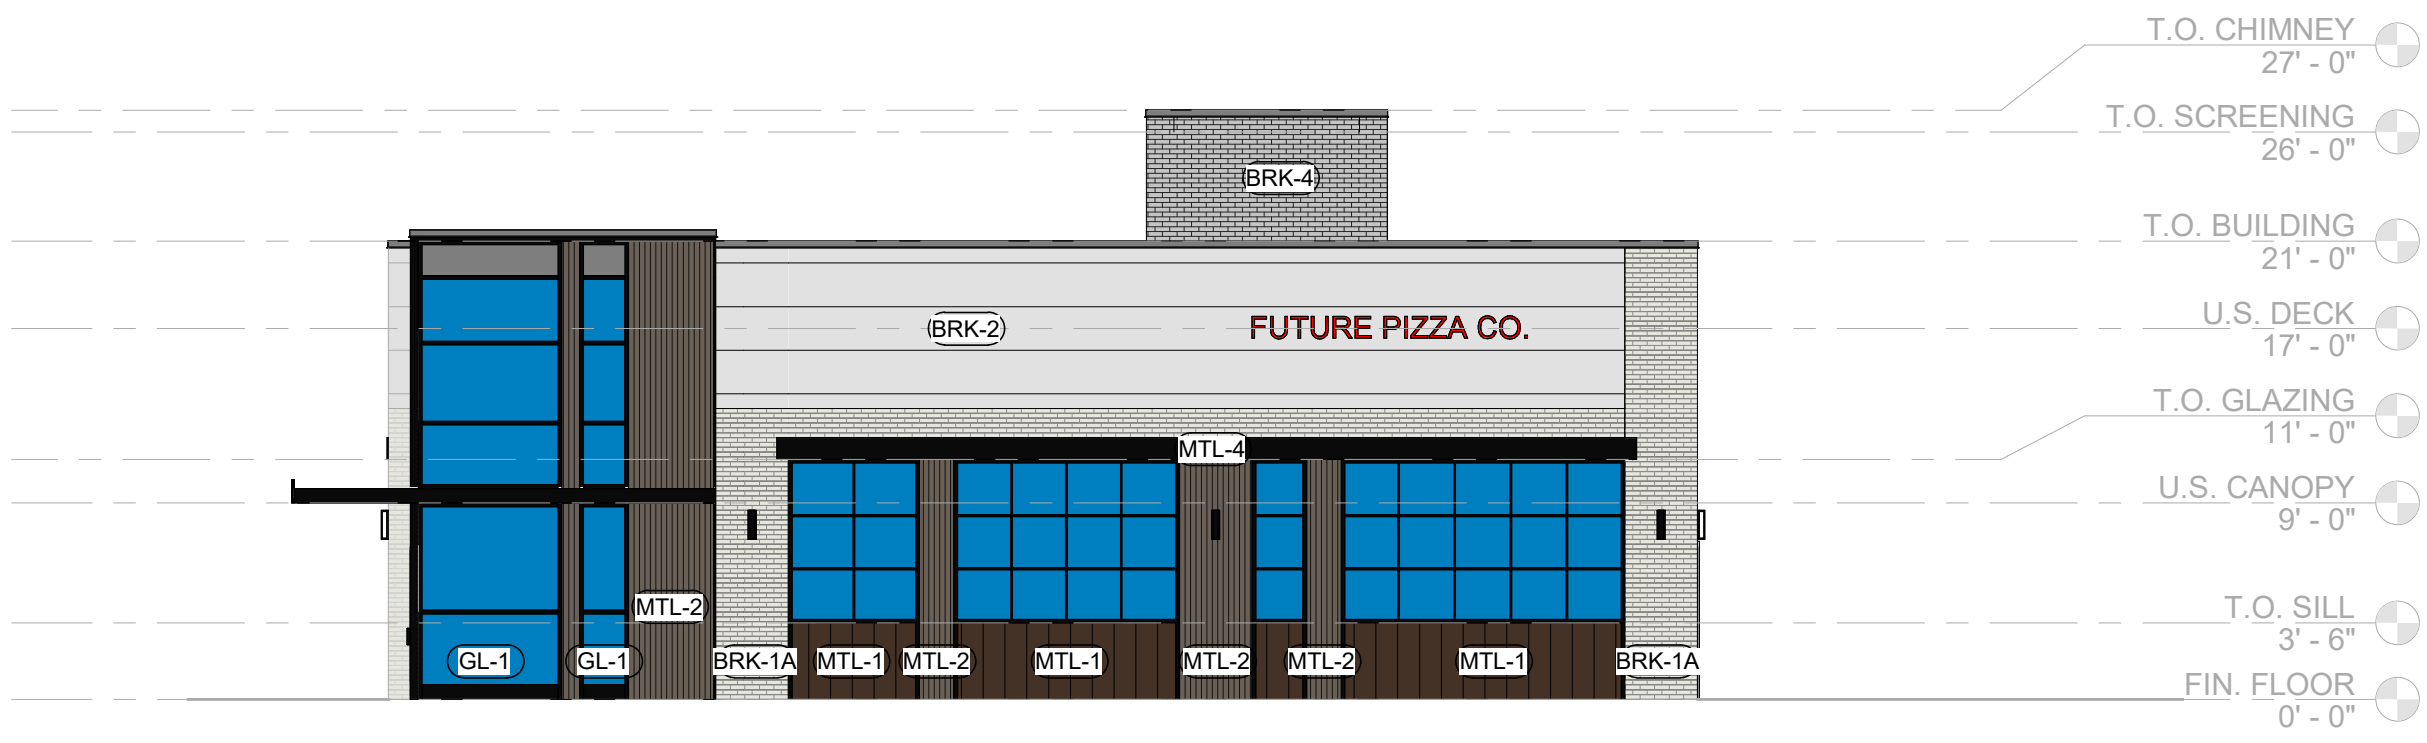

2 NORTH ELEVATION
1/8" = 1'-0"

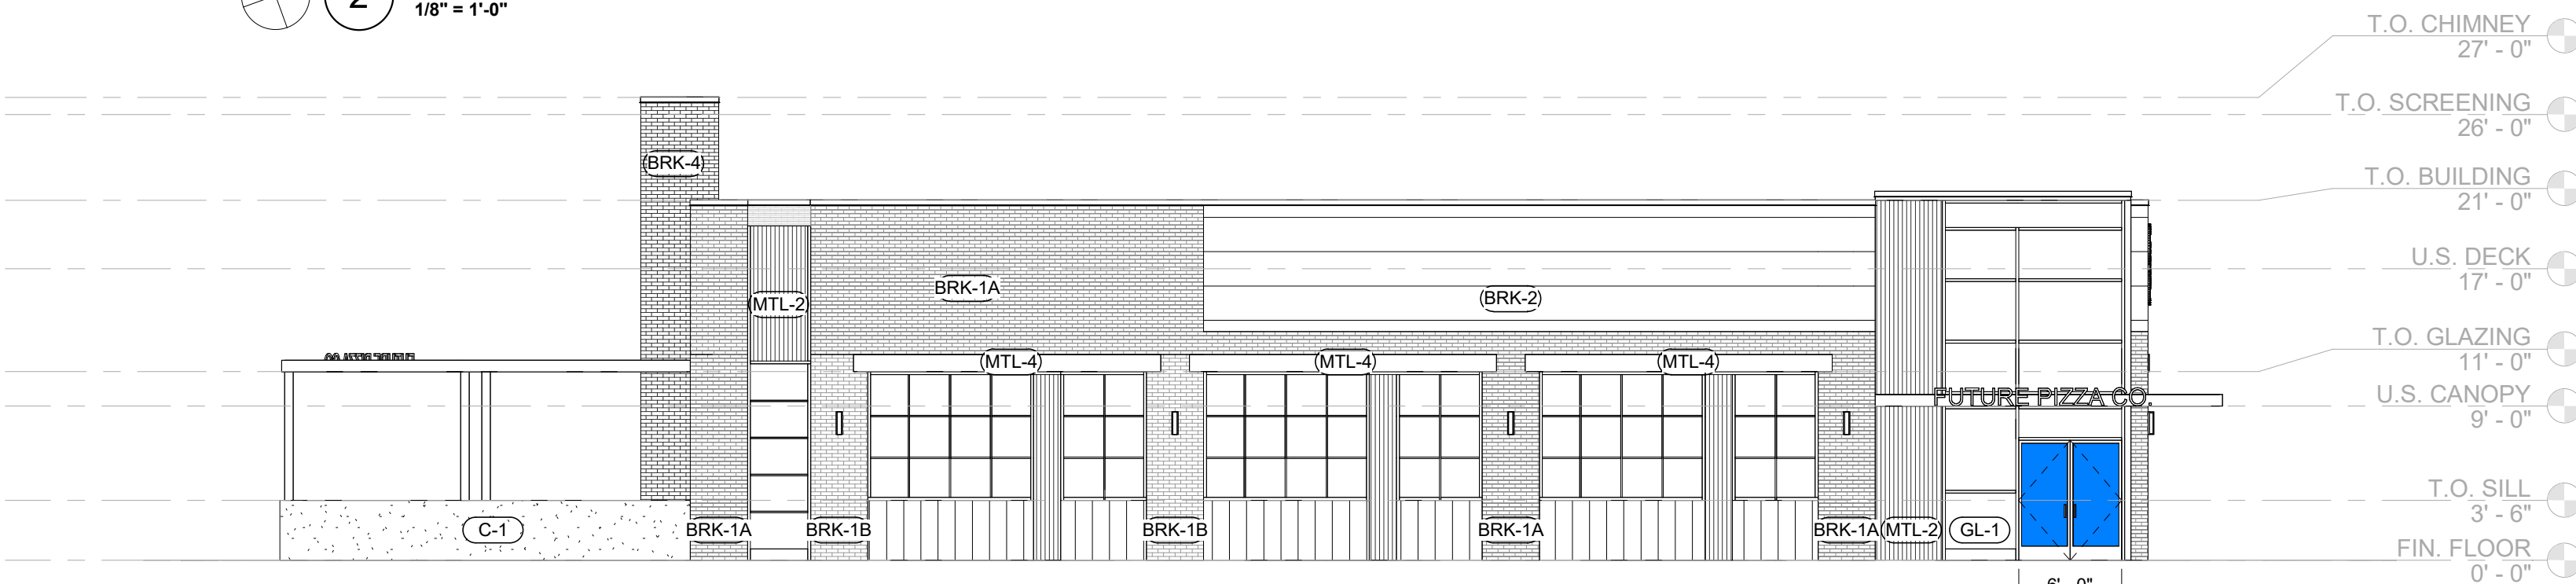

1 EAST ELEVATION
1/8" = 1'-0"



