



SLR CONSULTING, INC. 1000 WEST 10TH AVENUE, SUITE 100, DENVER, CO 80202  
TEL: 303.733.8800 FAX: 303.733.8801  
WWW.SLRCONSULTING.COM

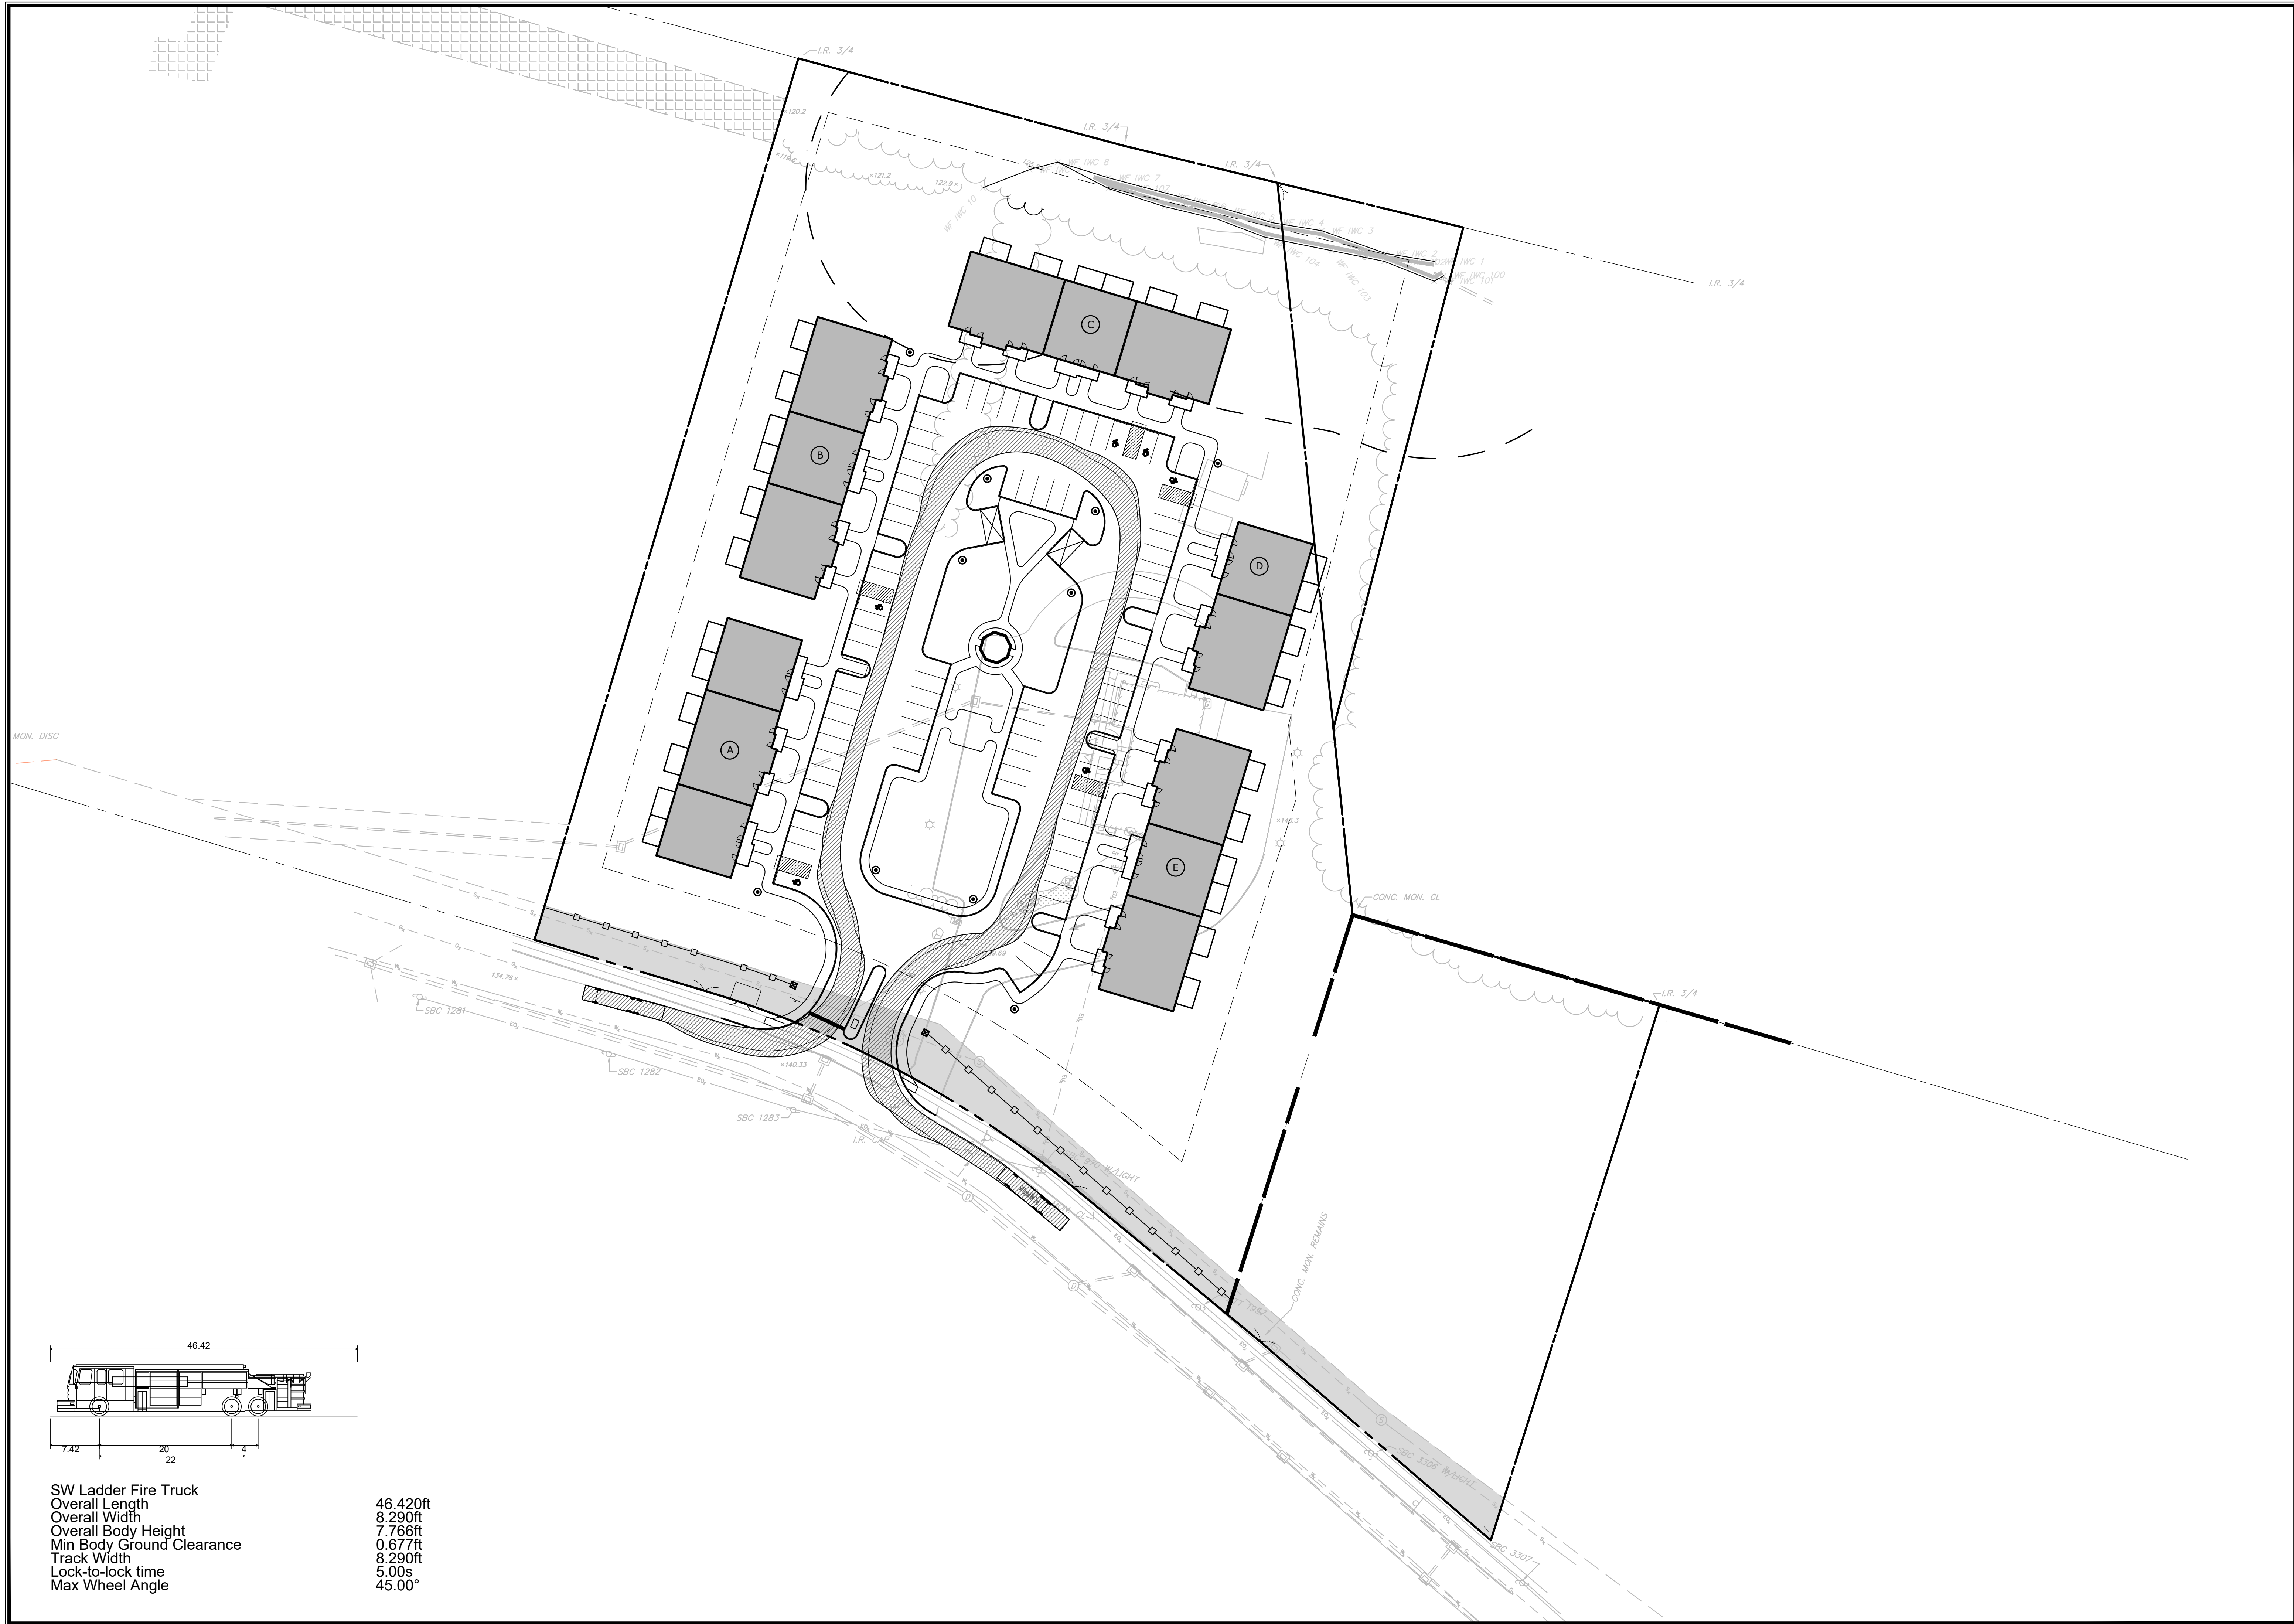

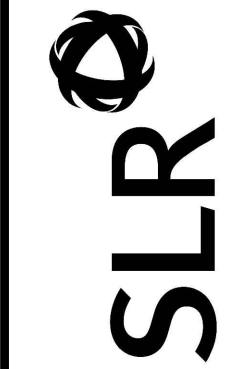

99 REALTY DRIVE  
SUITE 100  
268.271.1773  
SLRCONSULTING.COM

| DESCRIPTION | DATE | BY |
|-------------|------|----|
|             |      |    |
|             |      |    |
SITE PLAN - VEHICLE MANEUVERS

MULTI-FAMILY DEVELOPMENT

240 DEMING STREET  
SOUTH WINDSOR, CONNECTICUT

| RYE      | RYE   | TD      |
|----------|-------|---------|
| DESIGNED | DRAWN | CHECKED |

1"=40'

OCTOBER 17, 2023

DATE

13571.00069

PROJECT NO.

SHEET NO.

VM

SHEET NAME

Copyright SLR International Corporation - 2021