



- Notes:
- 1. All windows are 6' x 4' sliding windows with starting height of 3'-0"
 - 2. All personnel doors are 3' x 7'.

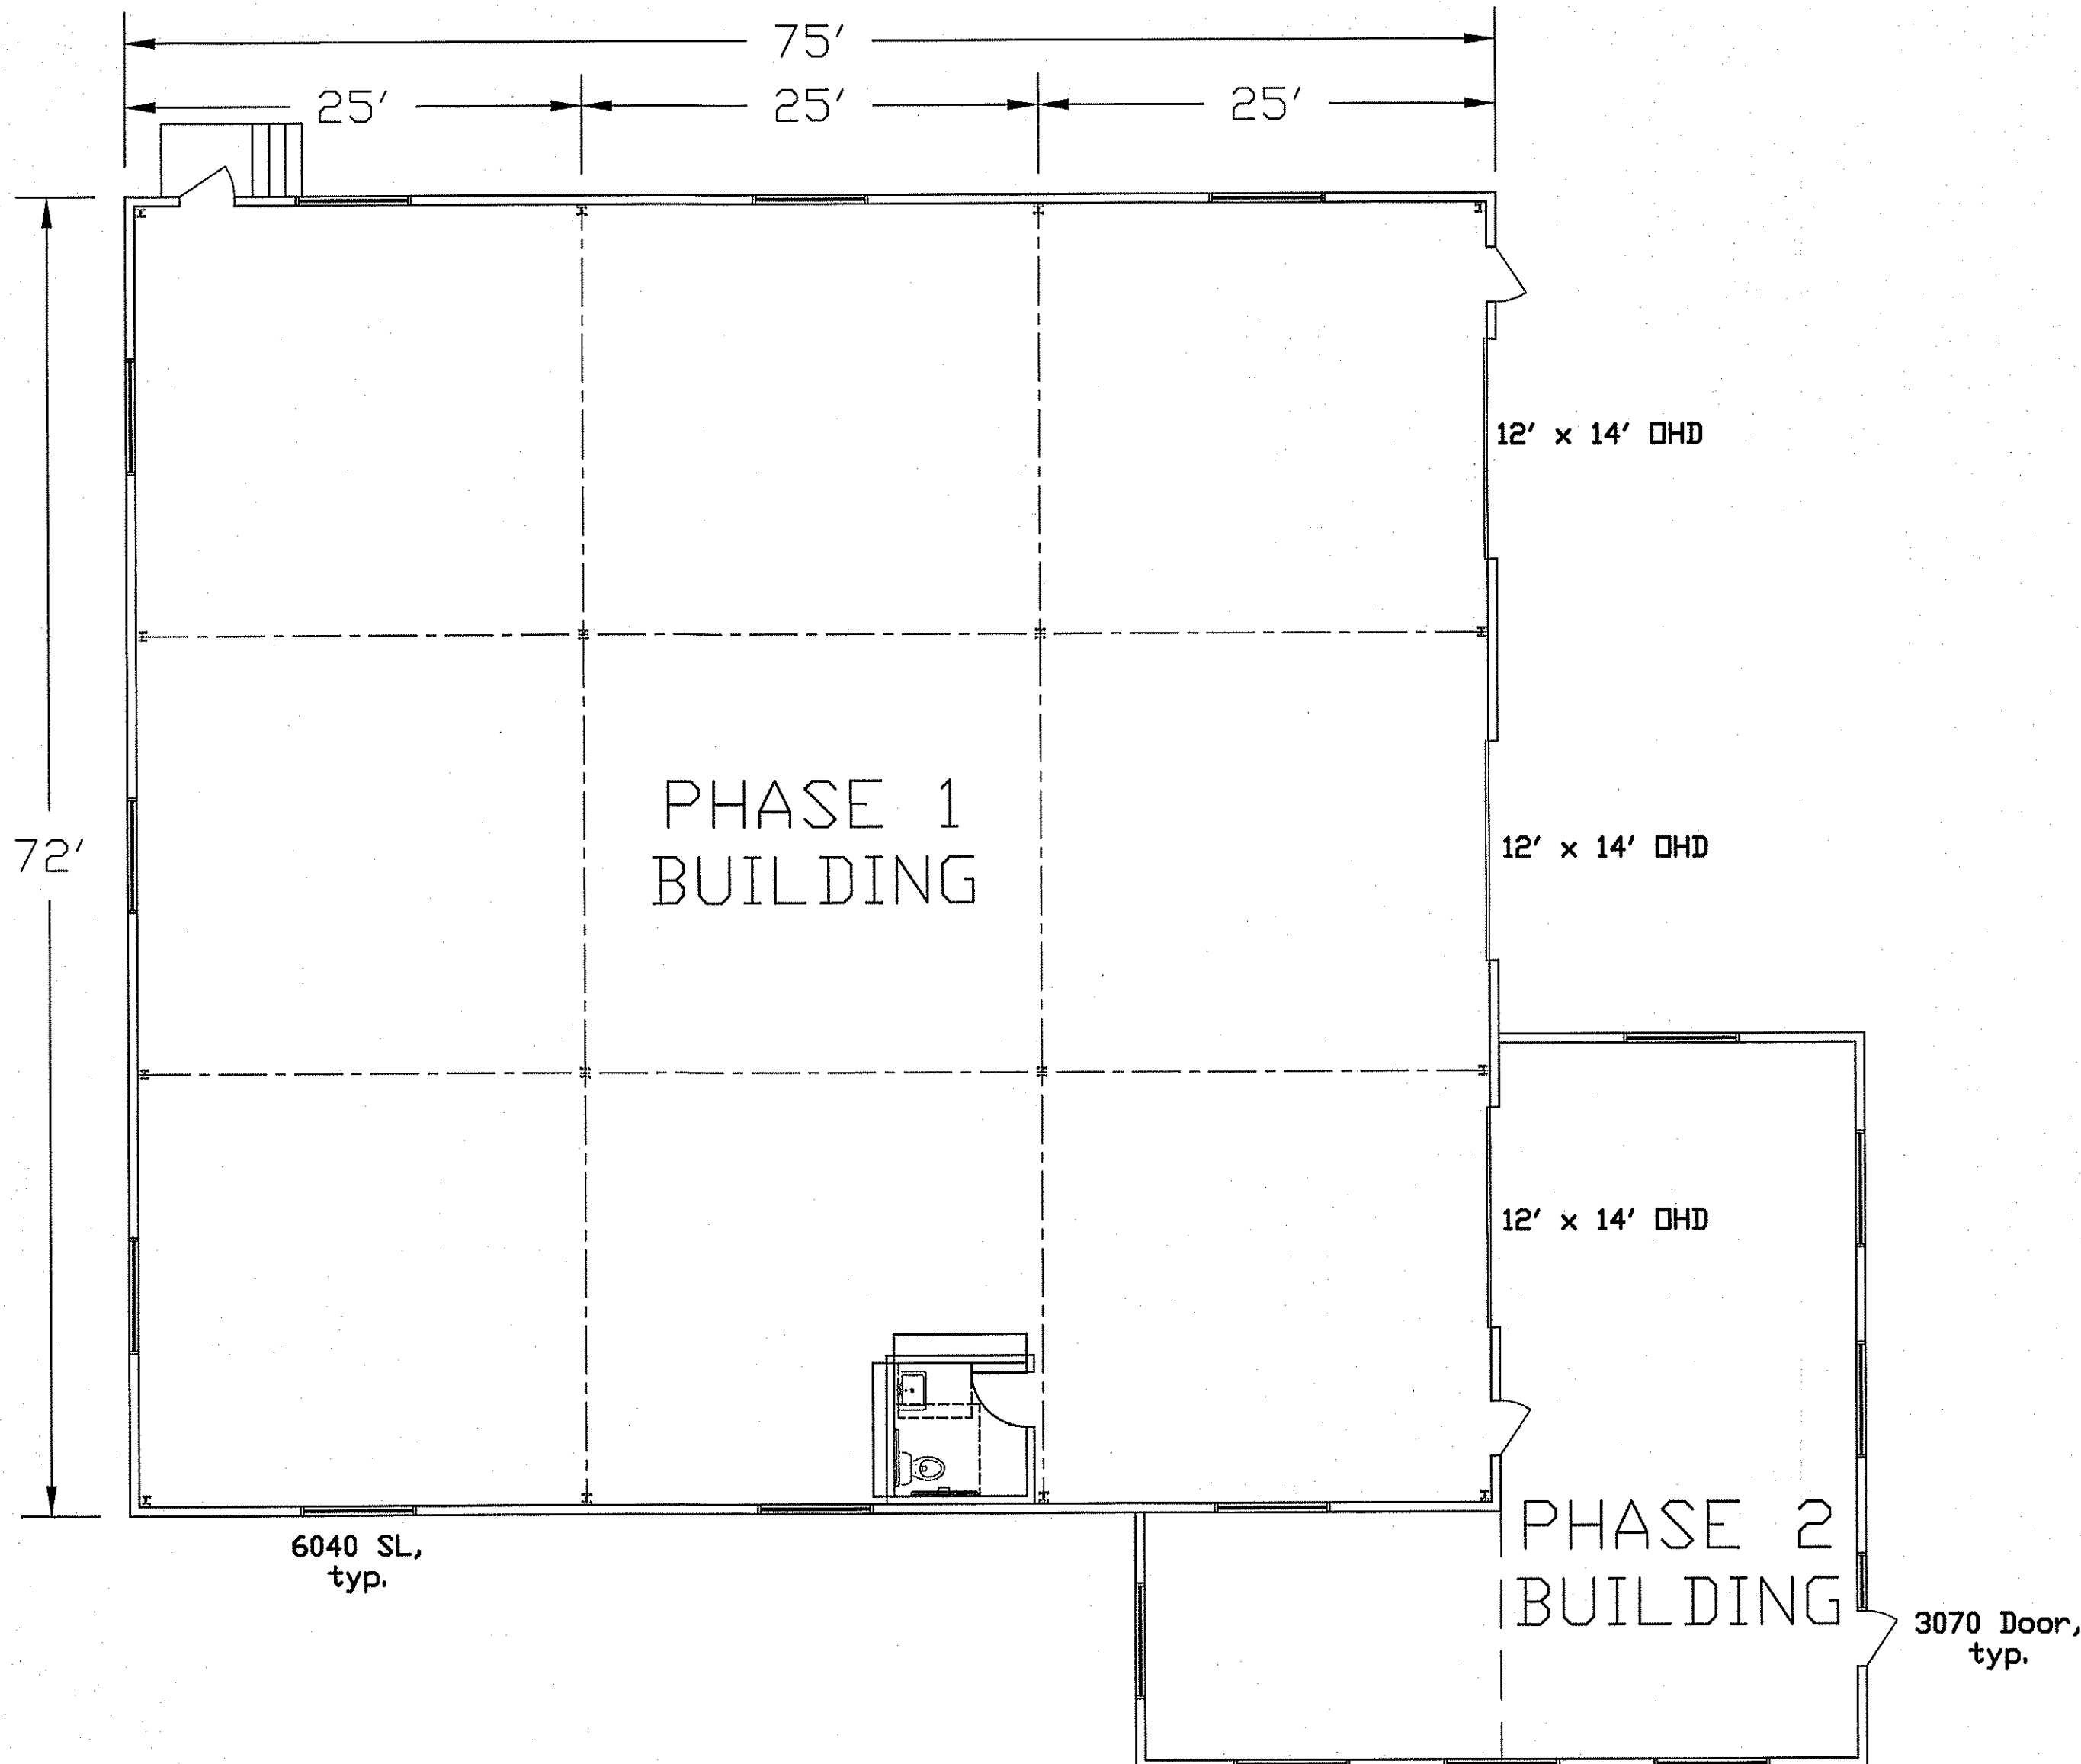


Floor Plan
Scale: 1/8" = 1'-0"




REVISION:					
DATE:					
#:					
Aldrich Construction Company Inc.		1395 Tolland Turnpike Manchester Connecticut 06042-1632 860.647.7544			
Floor Plan		396 Burnham - New Building			
Able Tool		410 Burnham Street South Windsor, CT 06074			
Scale: 1/8" = 1'-0"		Date: 5/31/23			
SHEET		A-1			

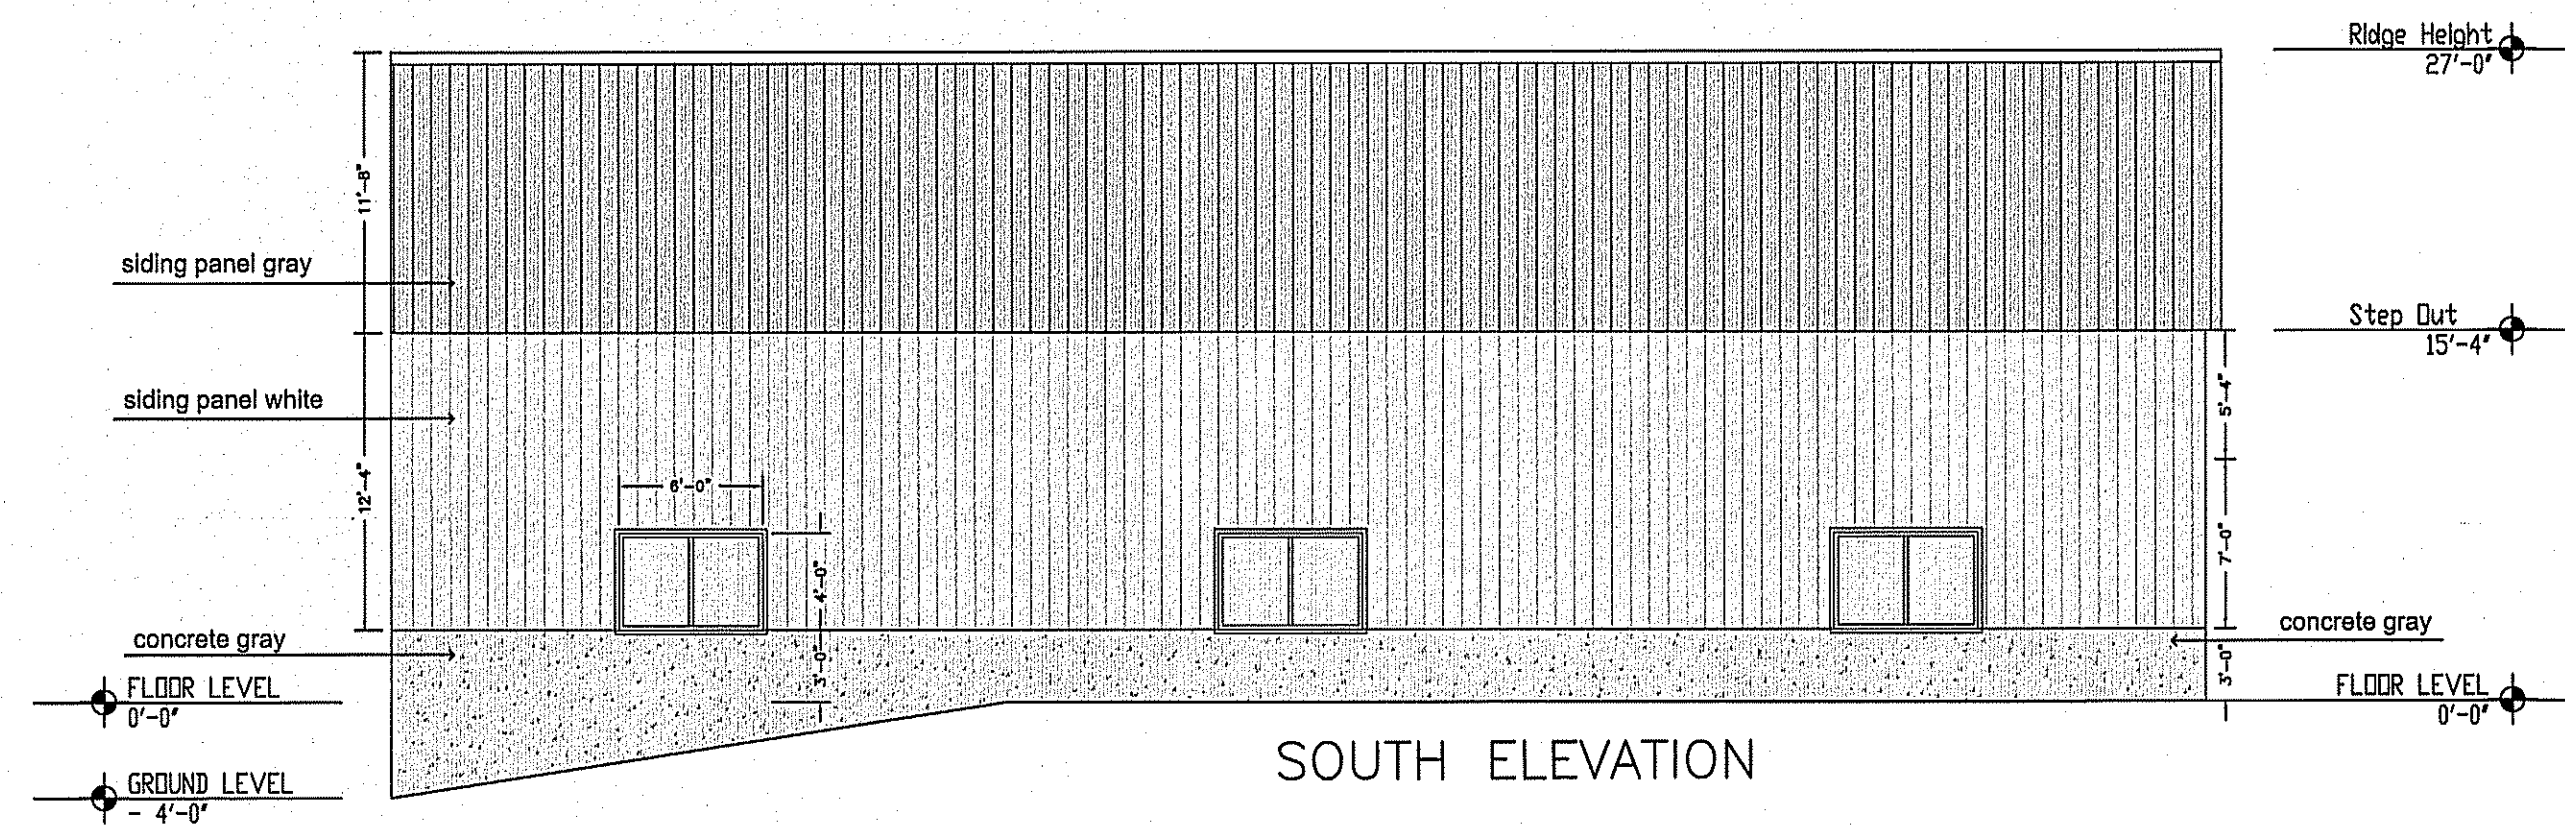


SOUTH ELEVATION

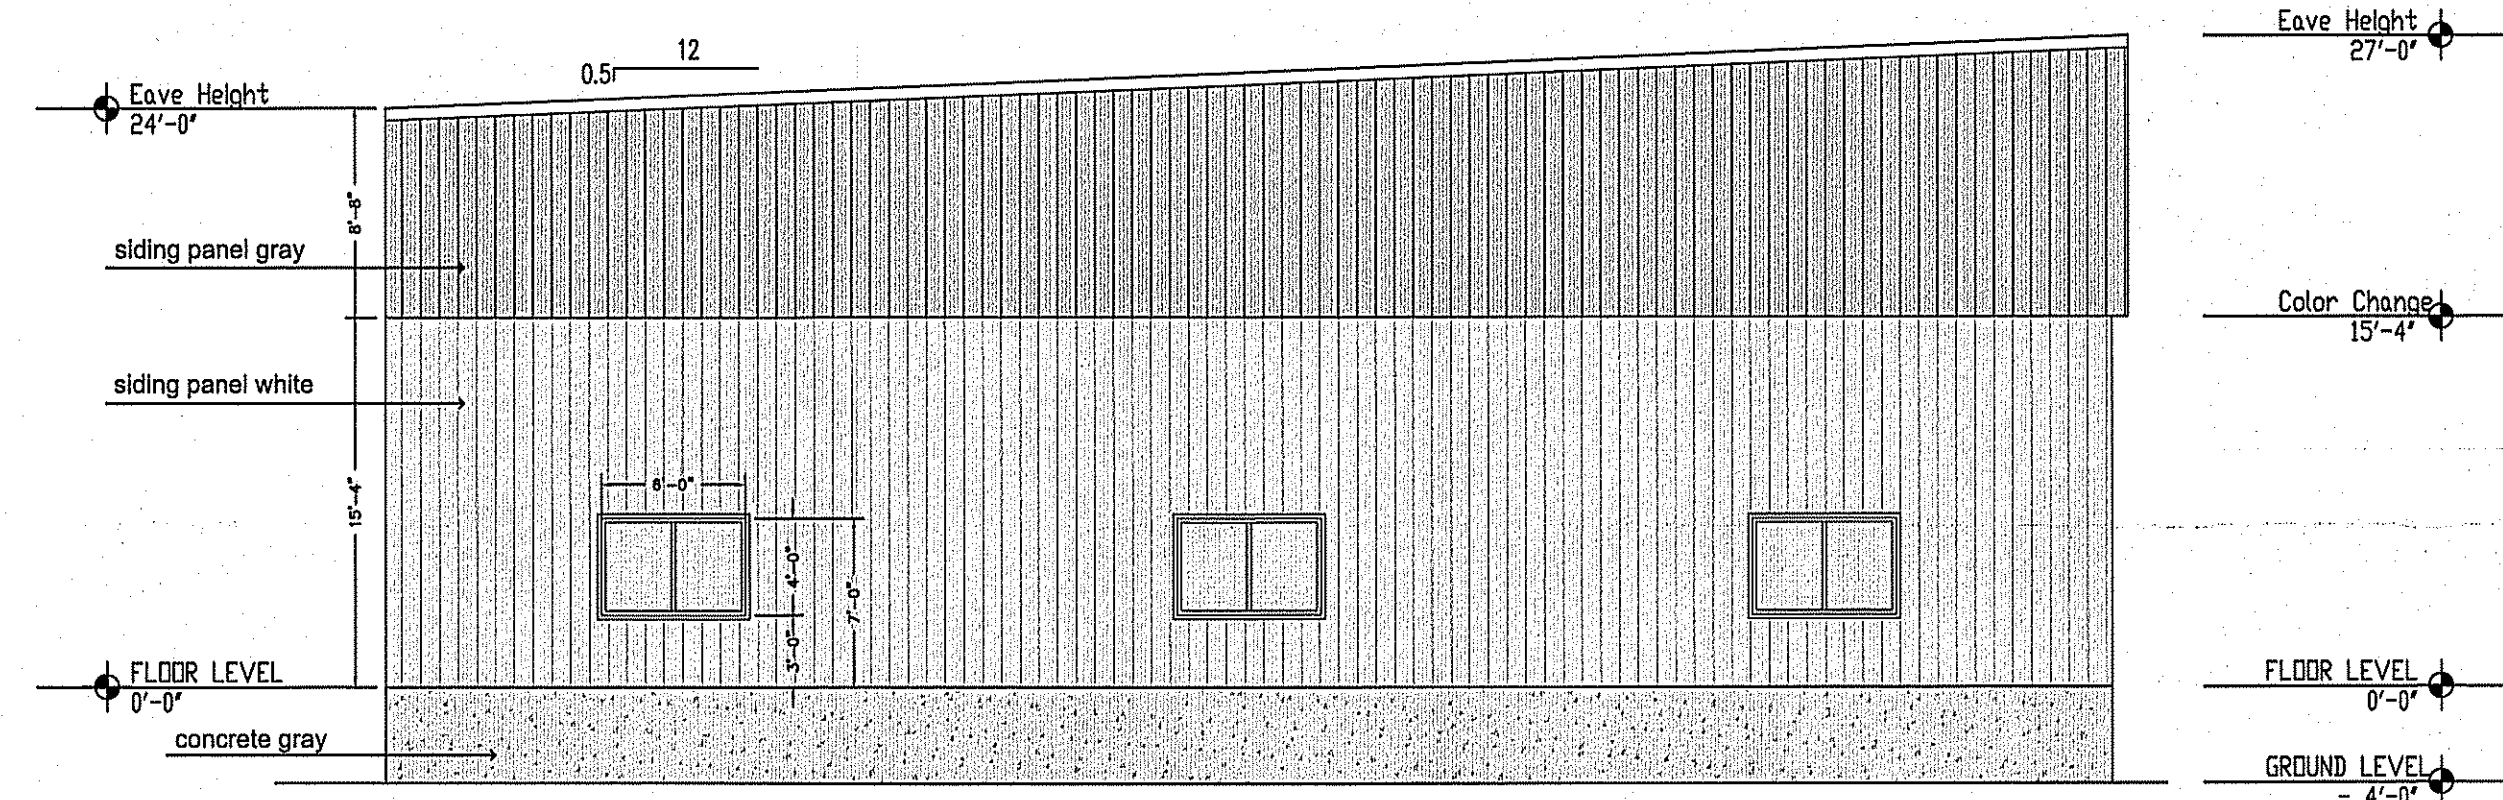

WEST ELEVATION

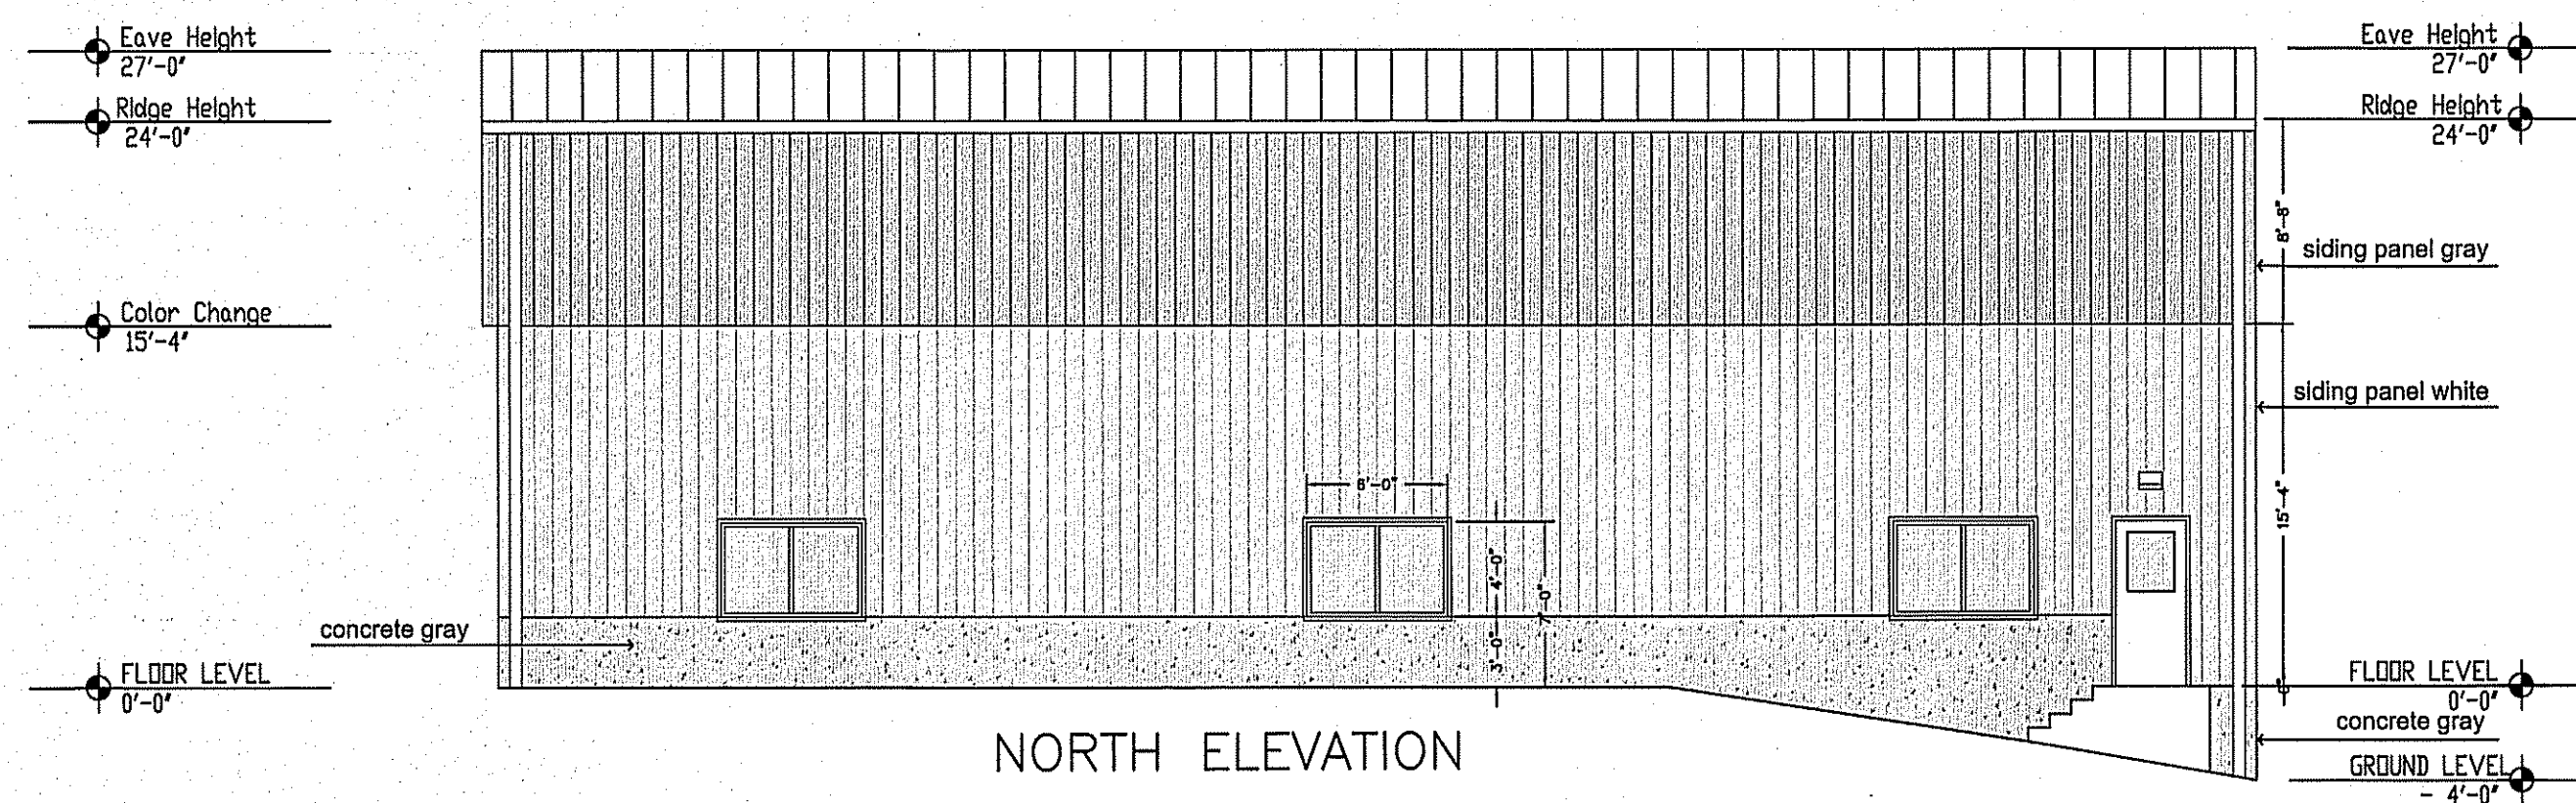

NORTH ELEVATION

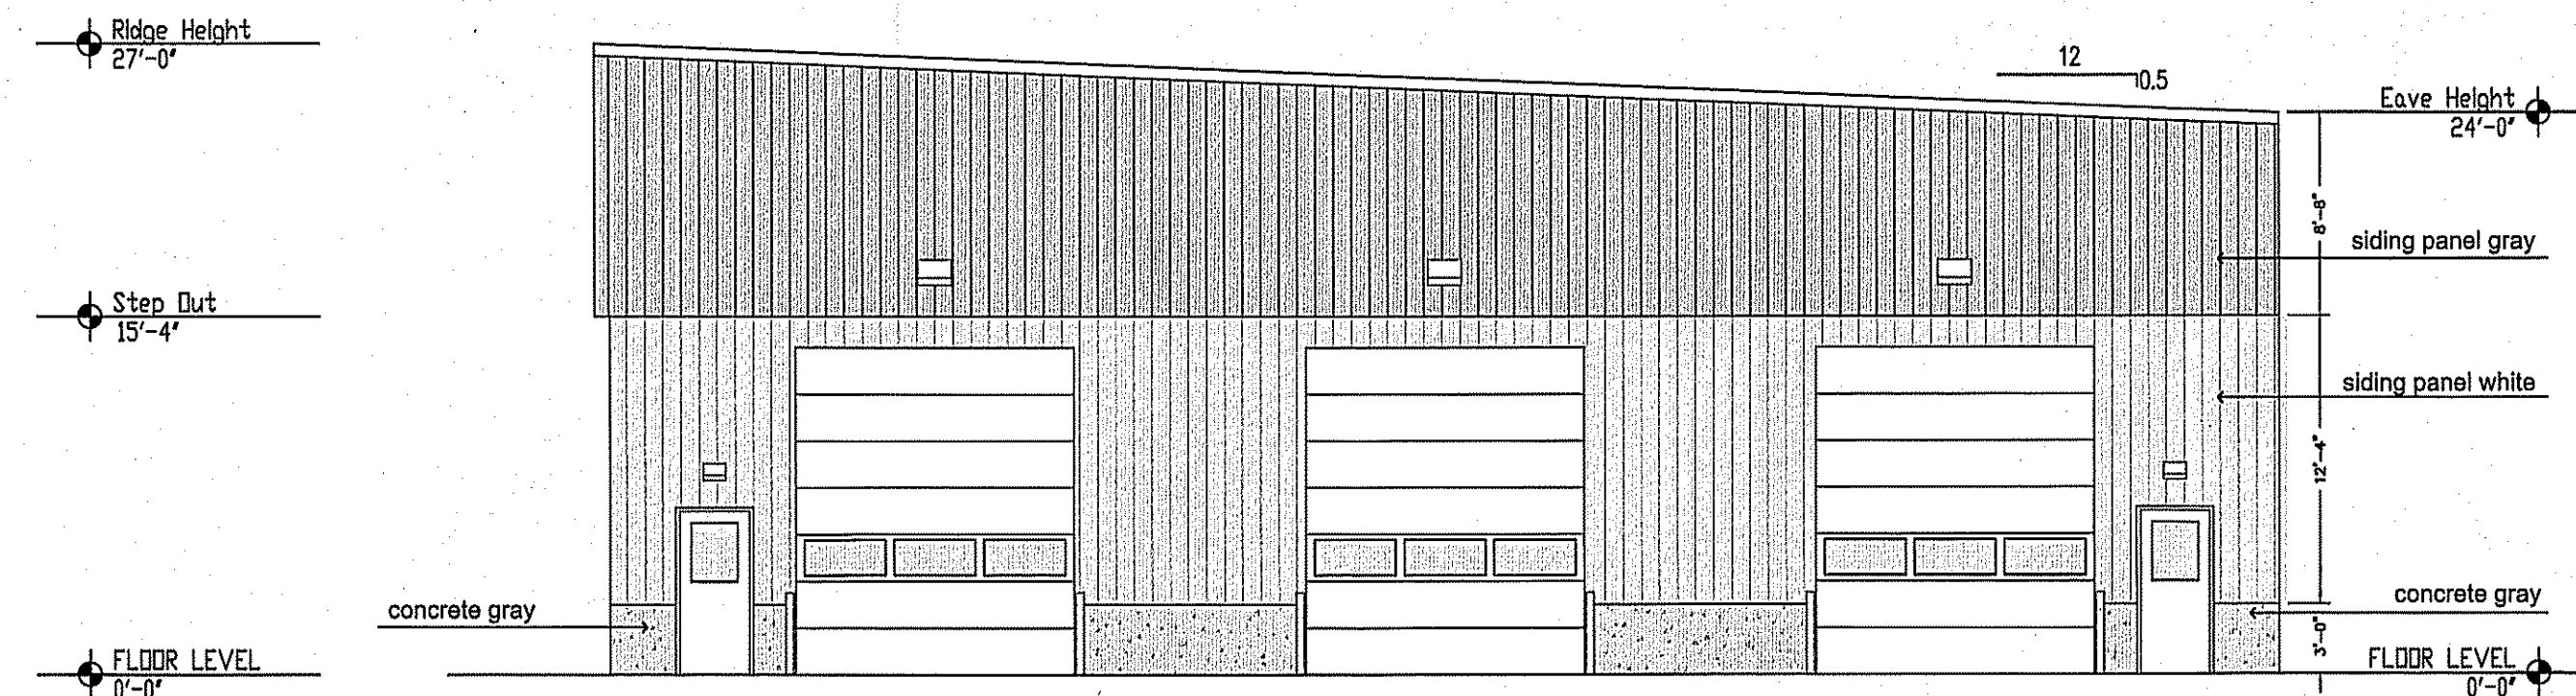

EAST ELEVATION

NOTES:

1) Typical Colors

- Personnel Doors - Painted - White
- Overhead Doors - Prefinished - White
- Shop Upper Metal Panels - Pearl Gray
- Shop Lower Metal Panels - Warm White
- Shop Roof - Galvalume

2) Exterior Lighting

- Overhead Doors - 100 watt LED wallpack
- Personnel Doors - 60 watt LED wallpack

Phase 1 Elevations
Scale: 1/8" = 1'-0"

REVISION:

DATE:

#:

Aldrich Construction
Company Inc.

1395 Tolland Turnpike
Manchester Connecticut 06042-1632
860.647.7544

Phase 1 Elevations
396 Burnham - New Building


Able Tool
410 Burnham Street
South Windsor, CT 06074

Scale: 1/8" = 1'-0"


Date: 5/31/2023

SHEET


A-2

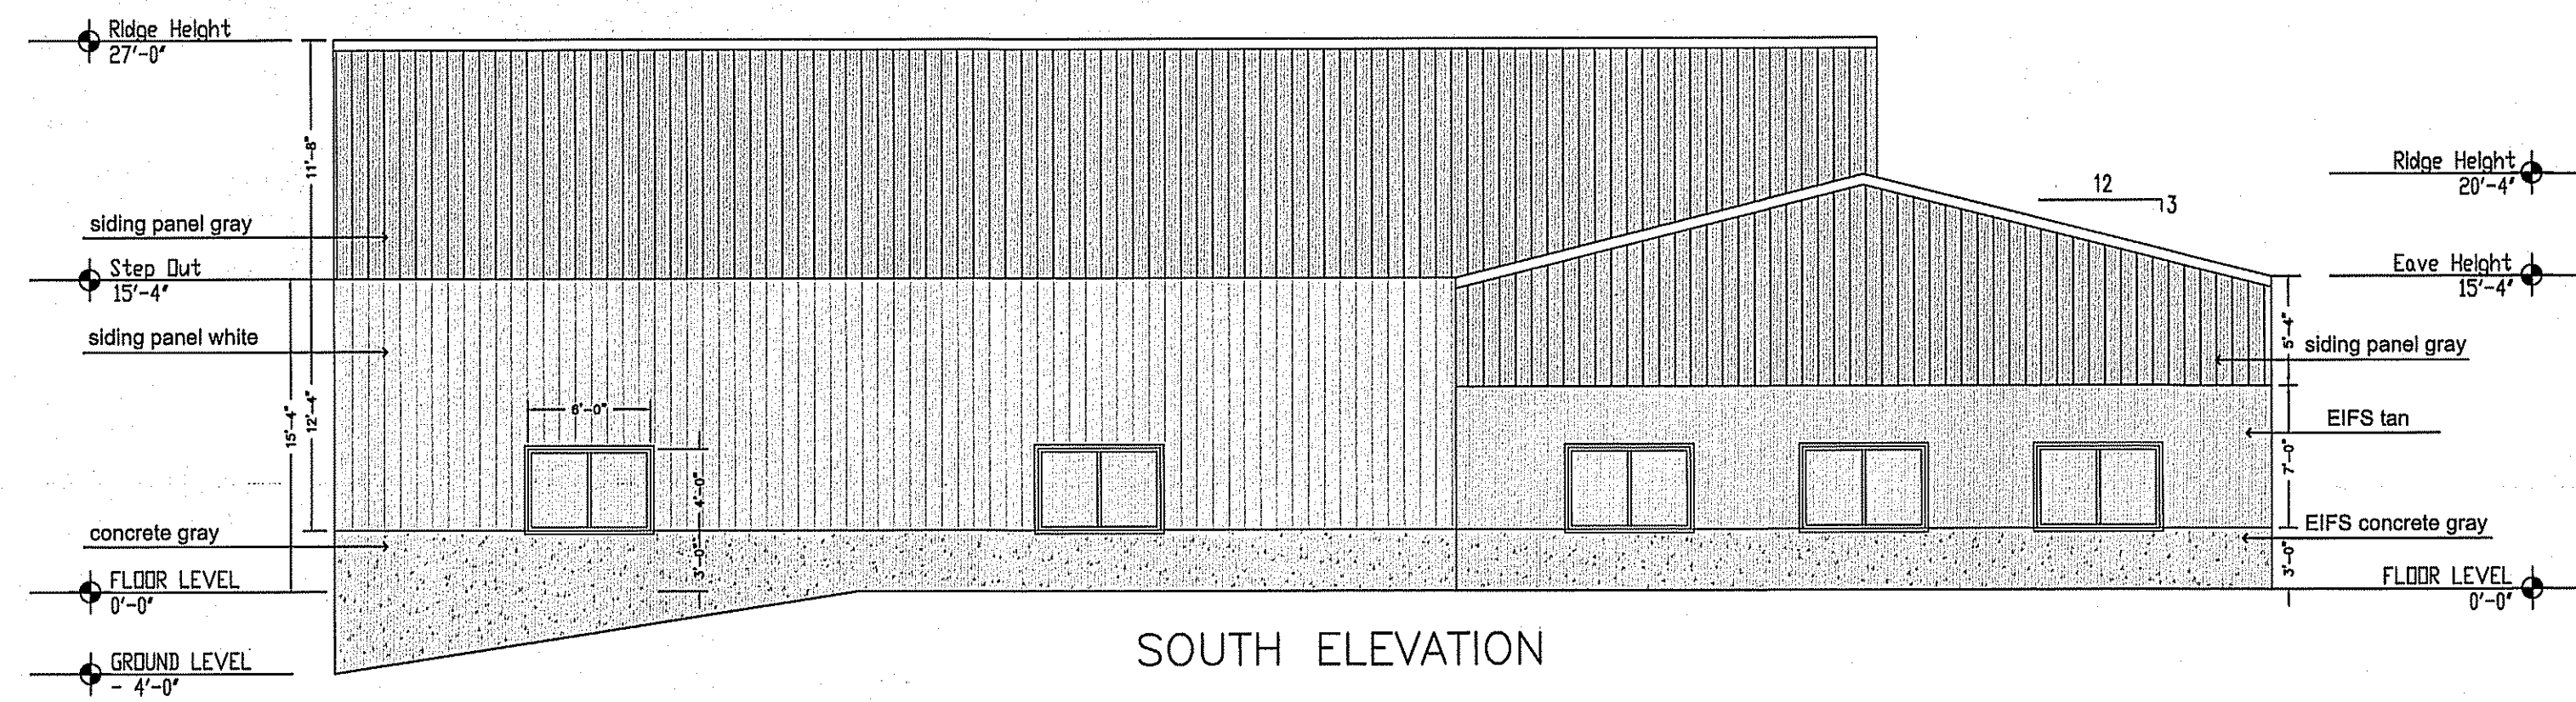


SOUTH ELEVATION

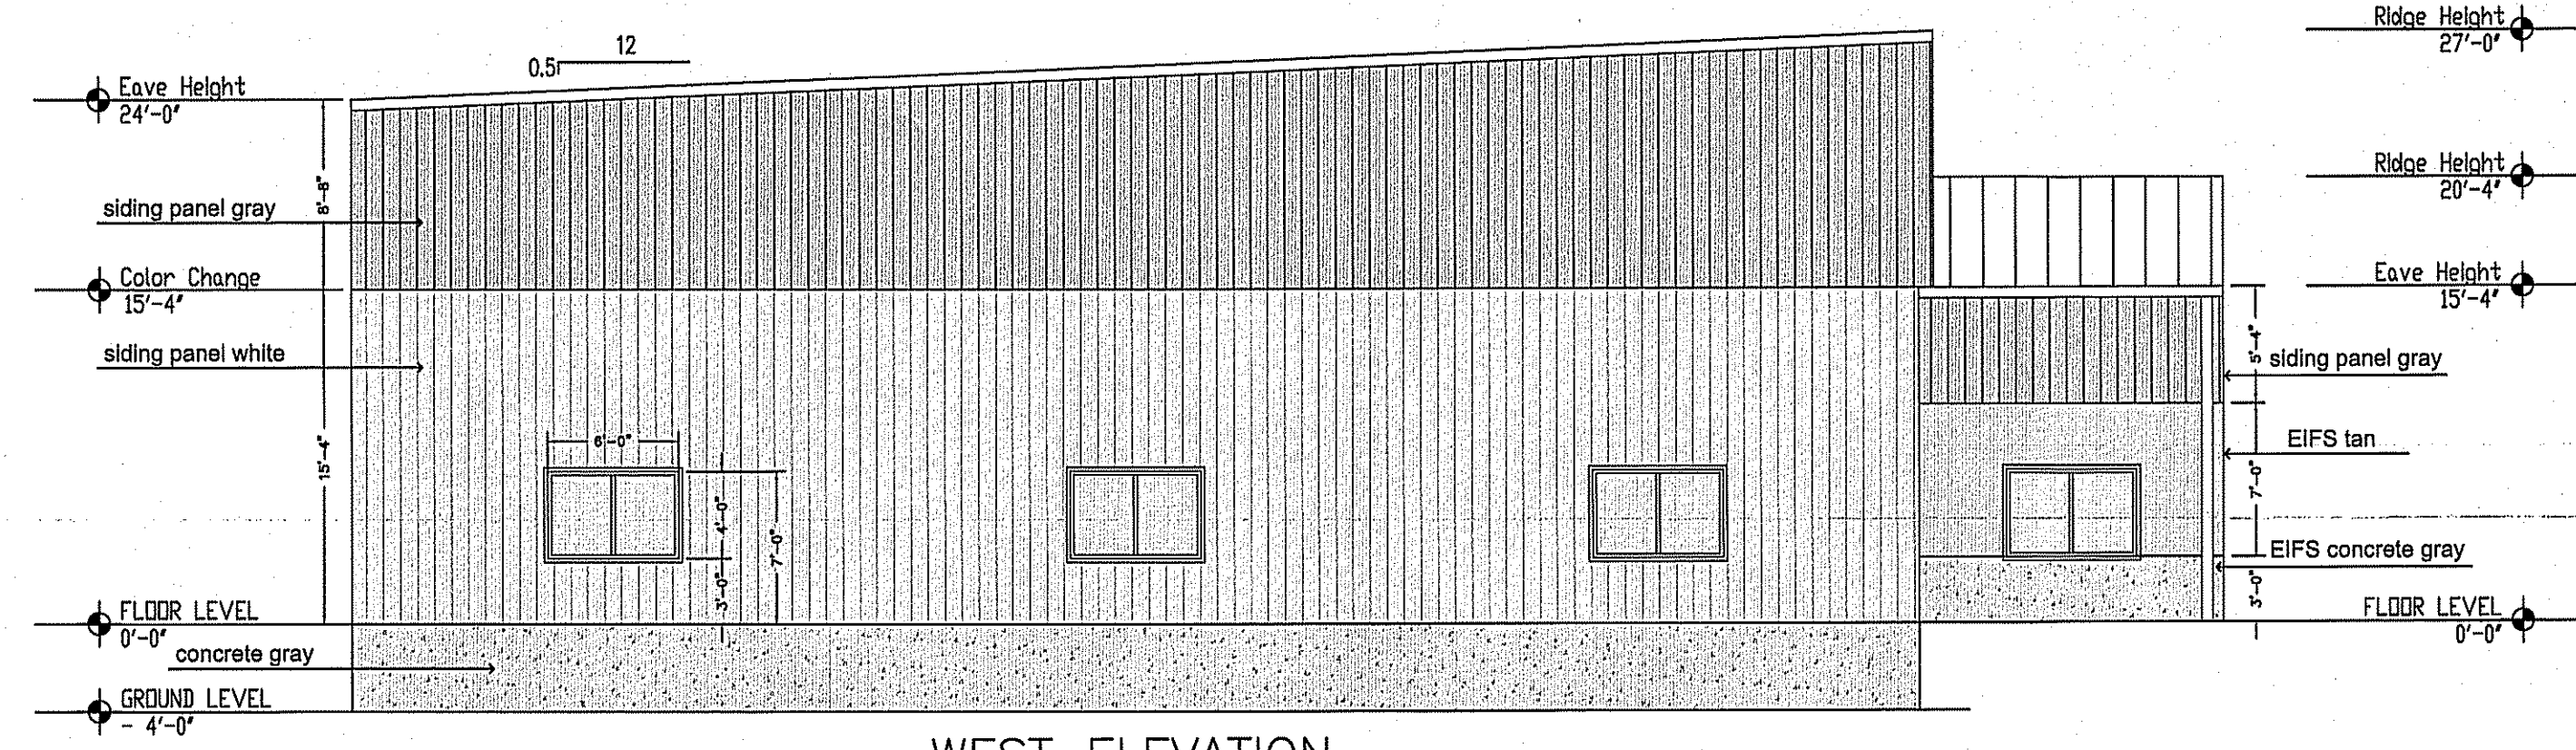

WEST ELEVATION

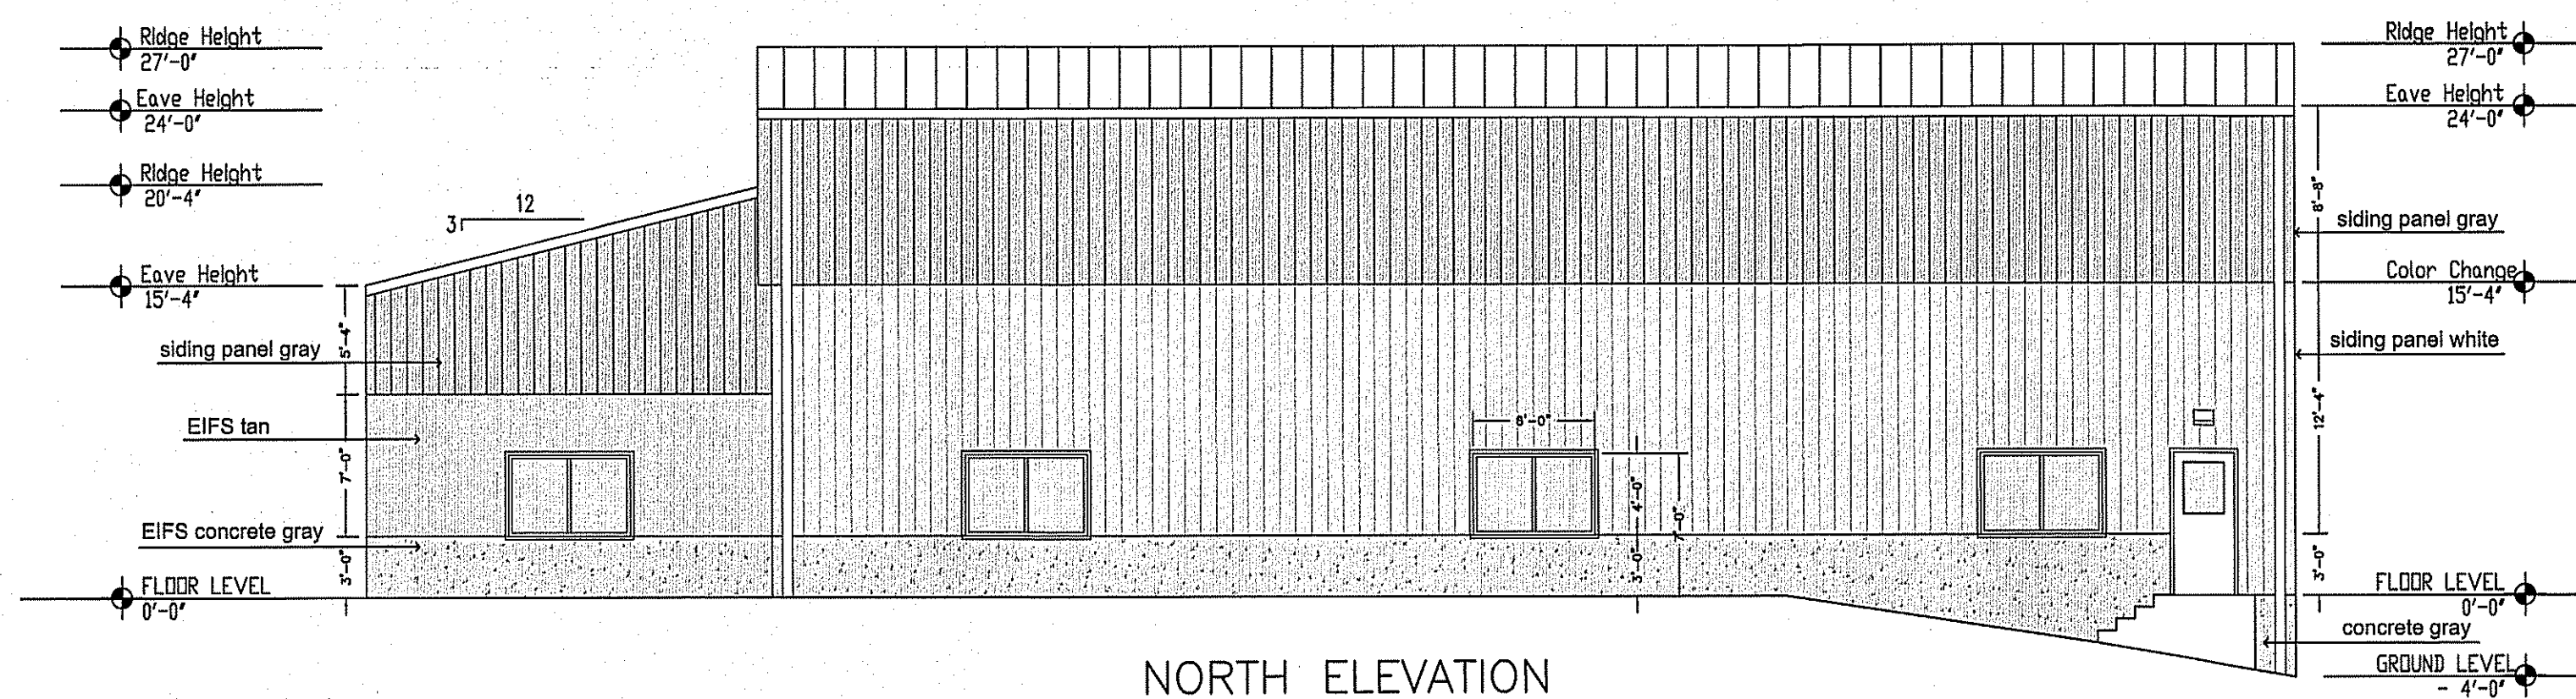

NORTH ELEVATION

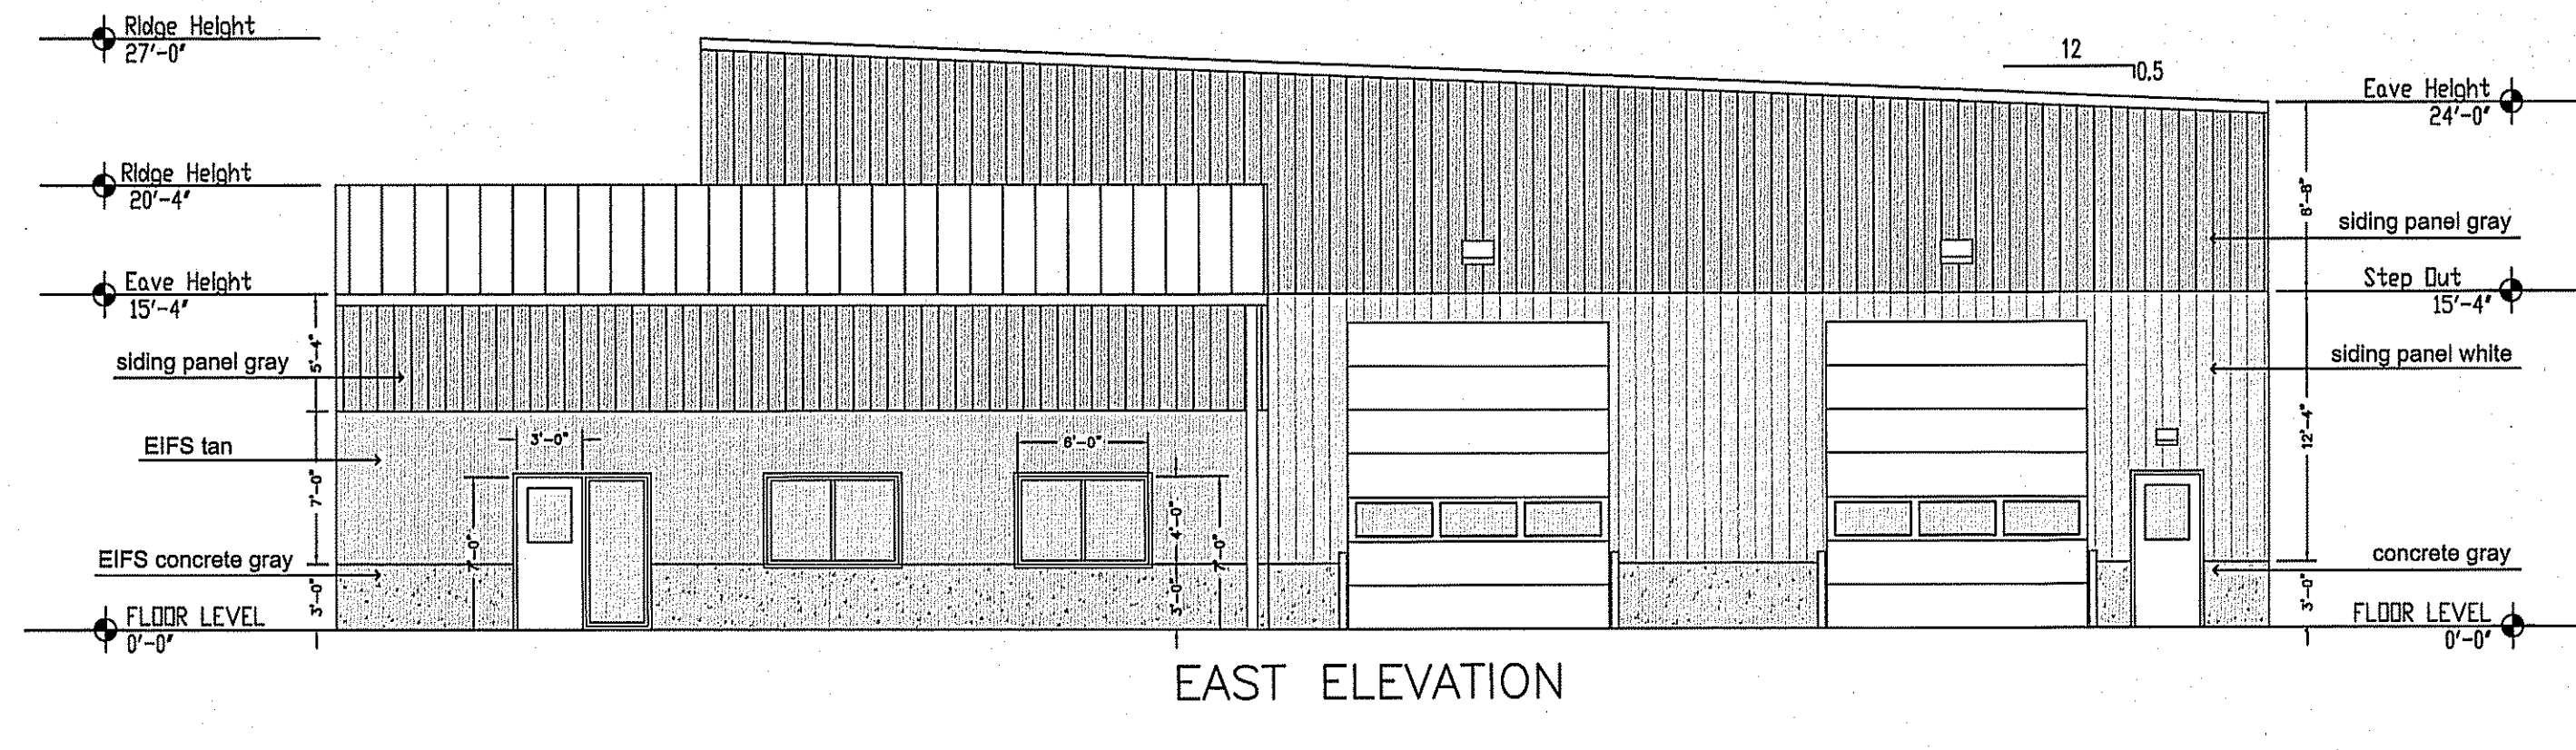

EAST ELEVATION

NOTES:

1) Typical Colors

- Personnel Doors - Painted - White
- Overhead Doors - Prefinished - White
- Shop Upper Metal Panels - Pearl Gray
- Shop Lower Metal Panels - Warm White
- Shop Roof - Galvalume
- Office Upper Metal Panels - Pearl Gray
- Office Upper EIFS - Desert Sand
- Office Lower EIFS - Concrete Gray
- Office Roof - Galvalume

2) Exterior Lighting

- Overhead Doors - 100 watt LED wallpack
- Personnel Doors - 60 watt LED wallpack

Phase 2 Elevations

Scale: $\frac{1}{8}" = 1'-0"$

REVISION:

DATE:

#:

Aldrich Construction
Company Inc.

1395 Tolland Turnpike
Manchester Connecticut 06042-1632
860.647.7544

Phase 2 Elevations

396 Burnham - New Building

Able Tool

410 Burnham Street
South Windsor, CT 06074

Scale: $\frac{1}{8}" = 1'-0"$

Date: 5/31/2023

SHEET

A-3