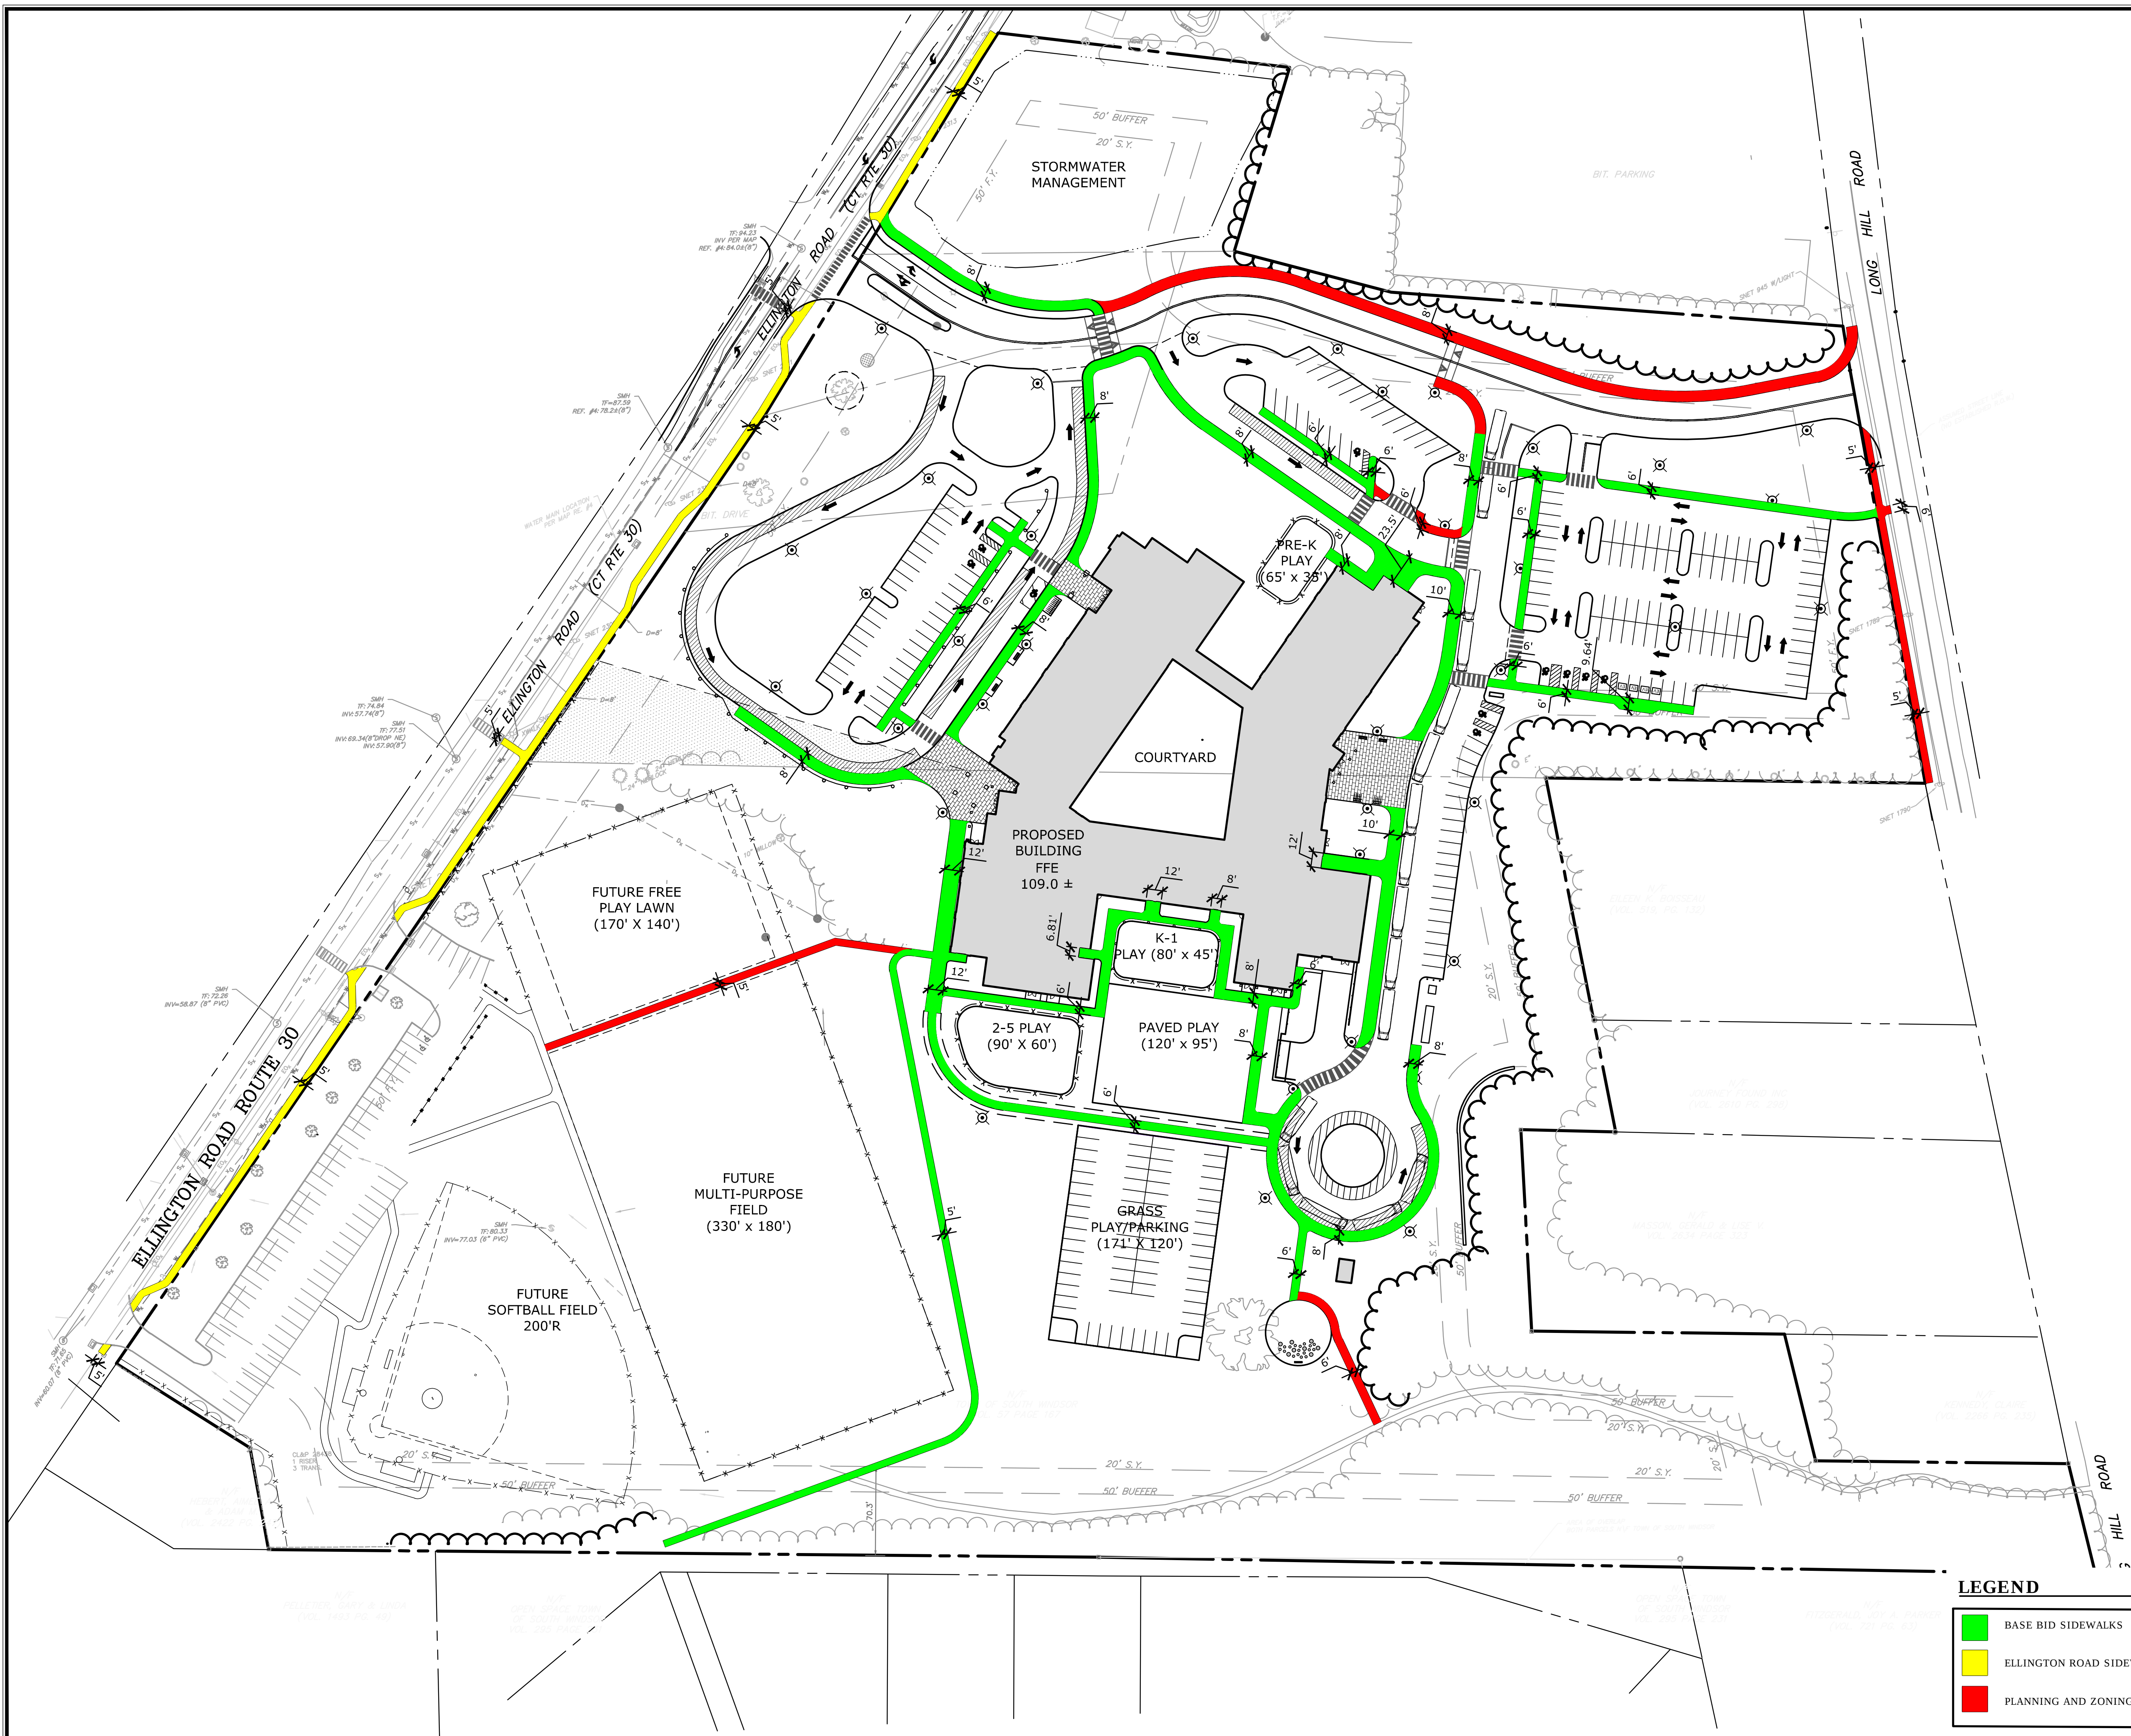
[illegible]

SITE PLAN - SIDEWALK STUDY

PLEASANT VALLEY ELEMENTARY SCHOOL

591 ELLINGTON ROAD
SOUTH WINDSOR, CONNECTICUT

DWD	MEW	DWD
DESIGNED	DRAWN	CHECKED
1"=60'		
SCALE		
JULY 8, 2021		
DATE		
3057-104		
PROJECT NO.		
SHEET NO.		
SS-1		
SHEET NAME		