


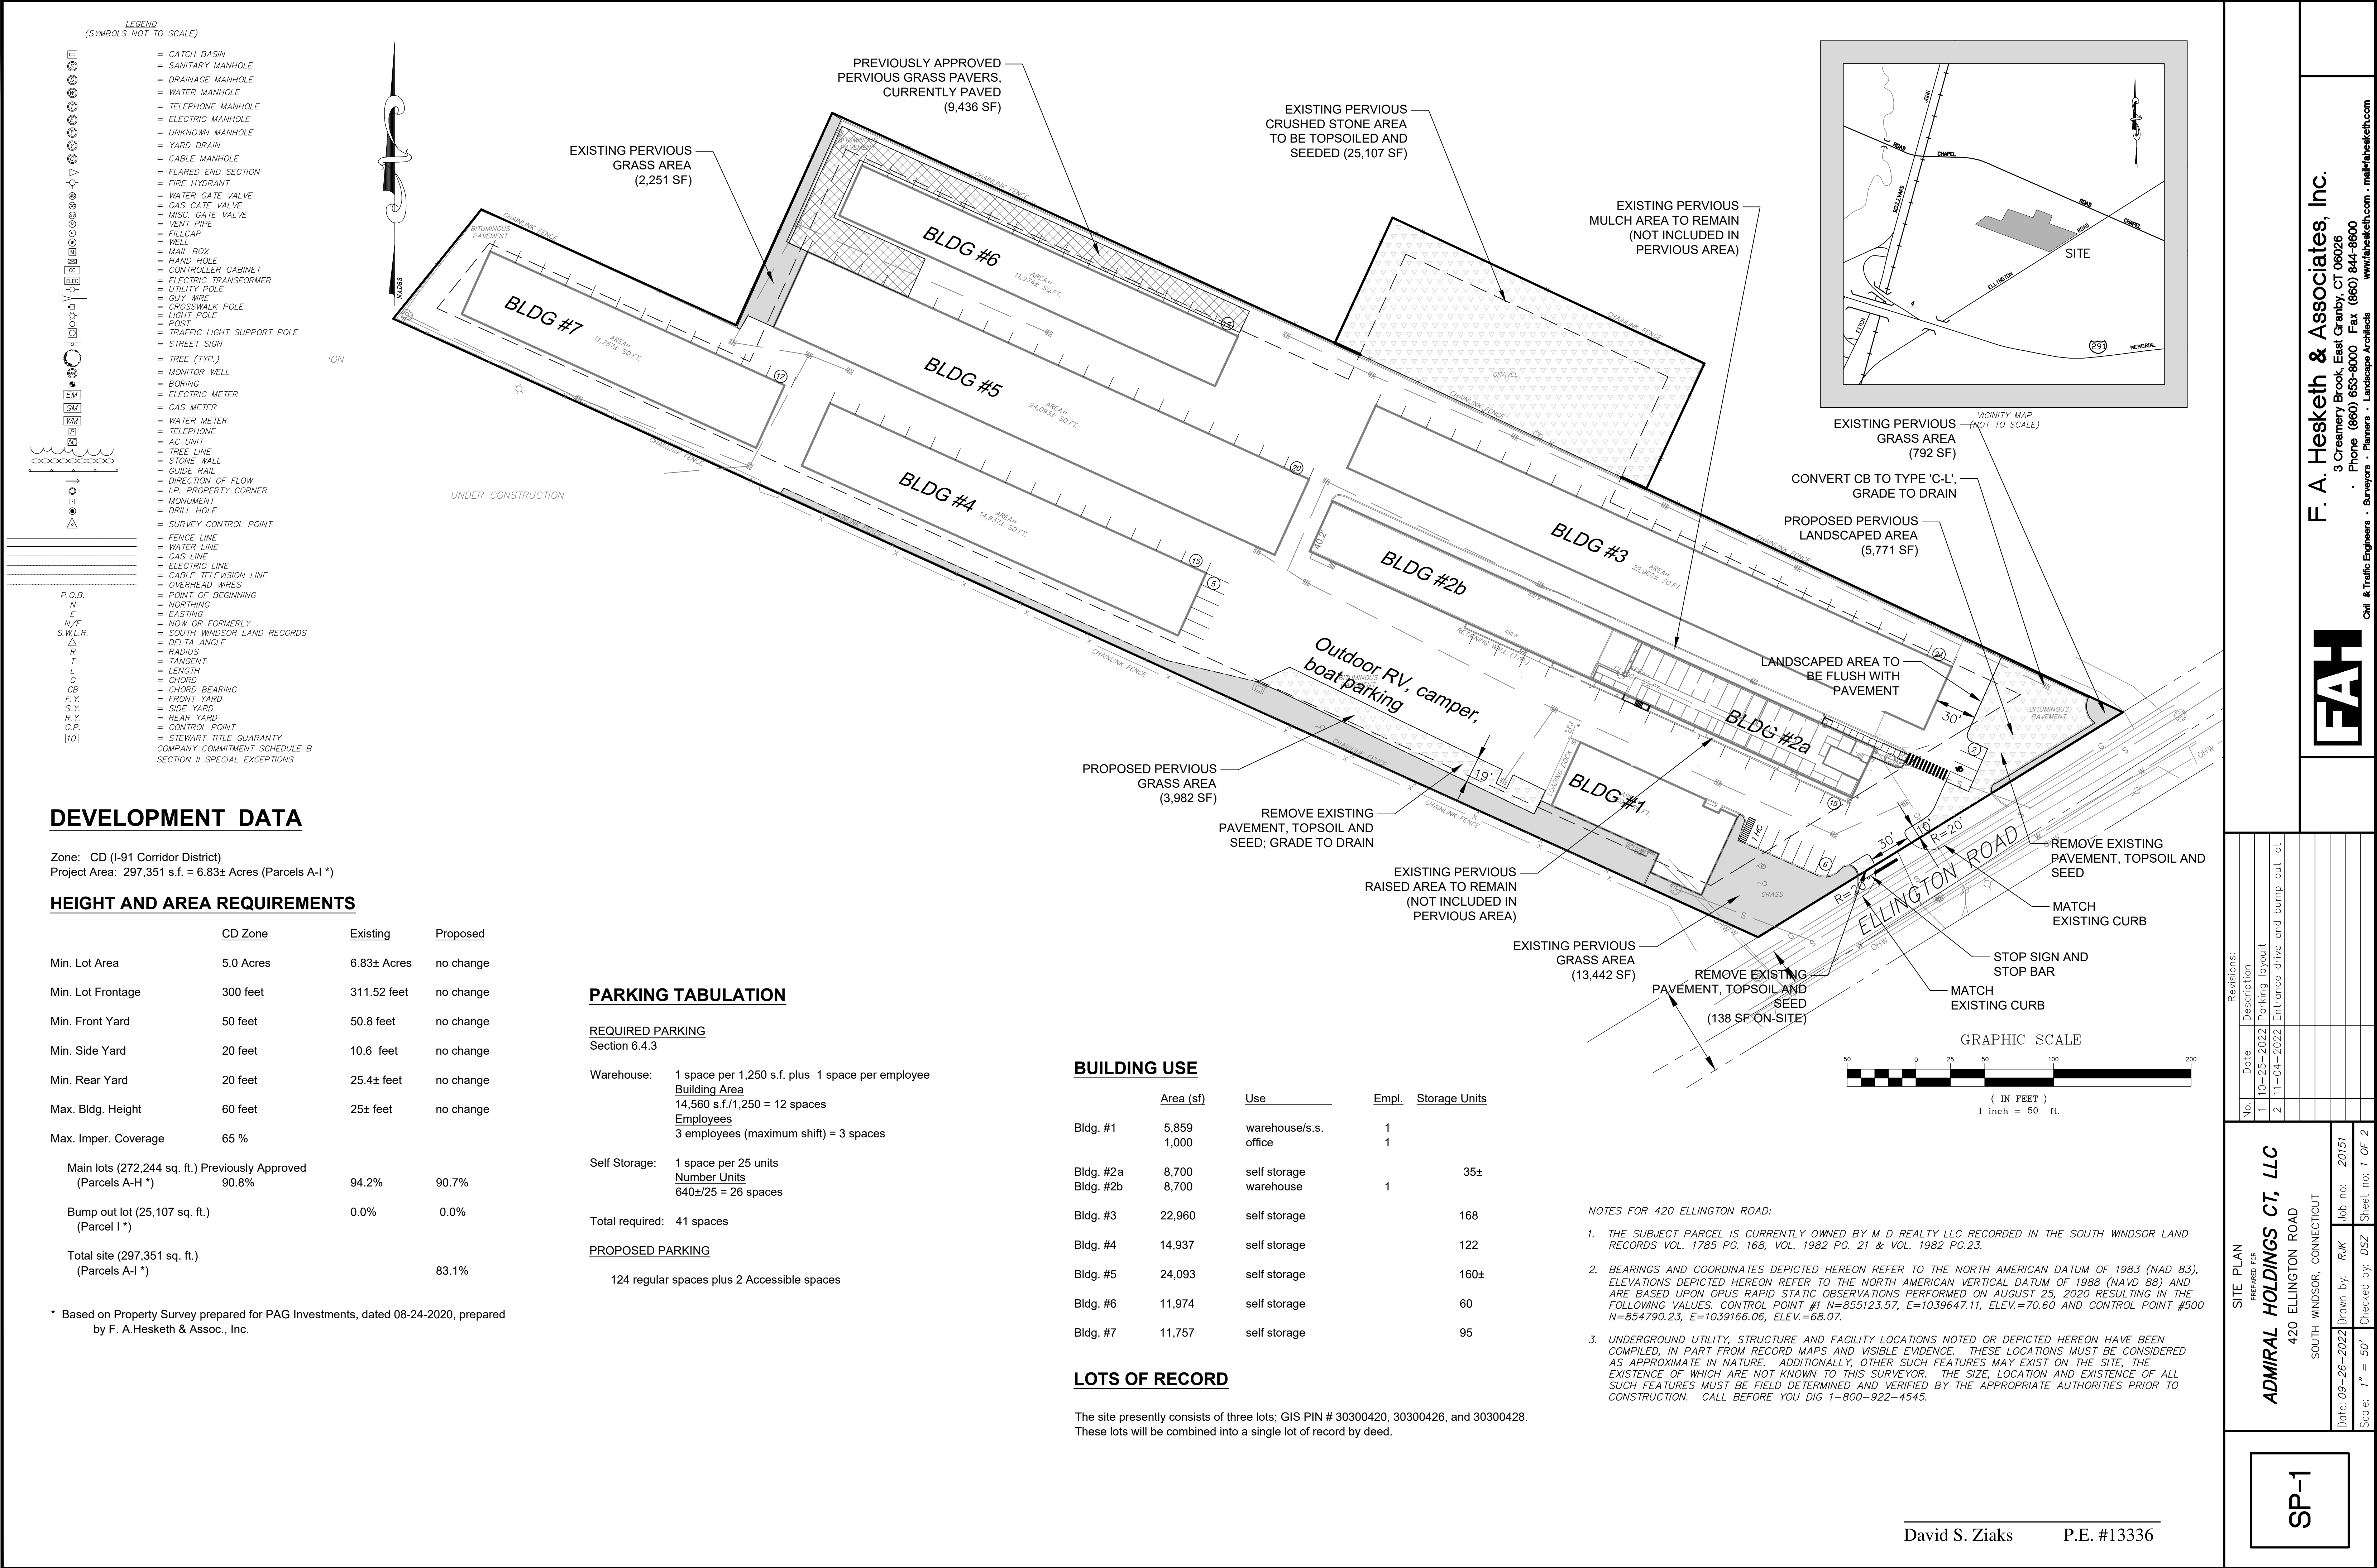



F. A. Hesketh & Associates, Inc.
3 Creamery Brook, East Granby, CT 06026
Phone (860) 653-8000 Fax (860) 844-8600
www.fahesketh.com - Planners - Landscapers - Architects



Revisions:	
No.	Description
1	10-25-2022 Parking layout
2	11-04-2022 Entrance drive and bump out lot

SITE PLAN	
PREPARED FOR	
ADMIRAL HOLDINGS CT, LLC	
420 ELLINGTON ROAD	
SOUTH WINDSOR, CONNECTICUT	
Date: 09-26-2022	Drawn by: RAK
Job no: 20151	Checked by: DSZ
Scale: 1" = 50'	Sheet no: 1 OF 2

SP-1

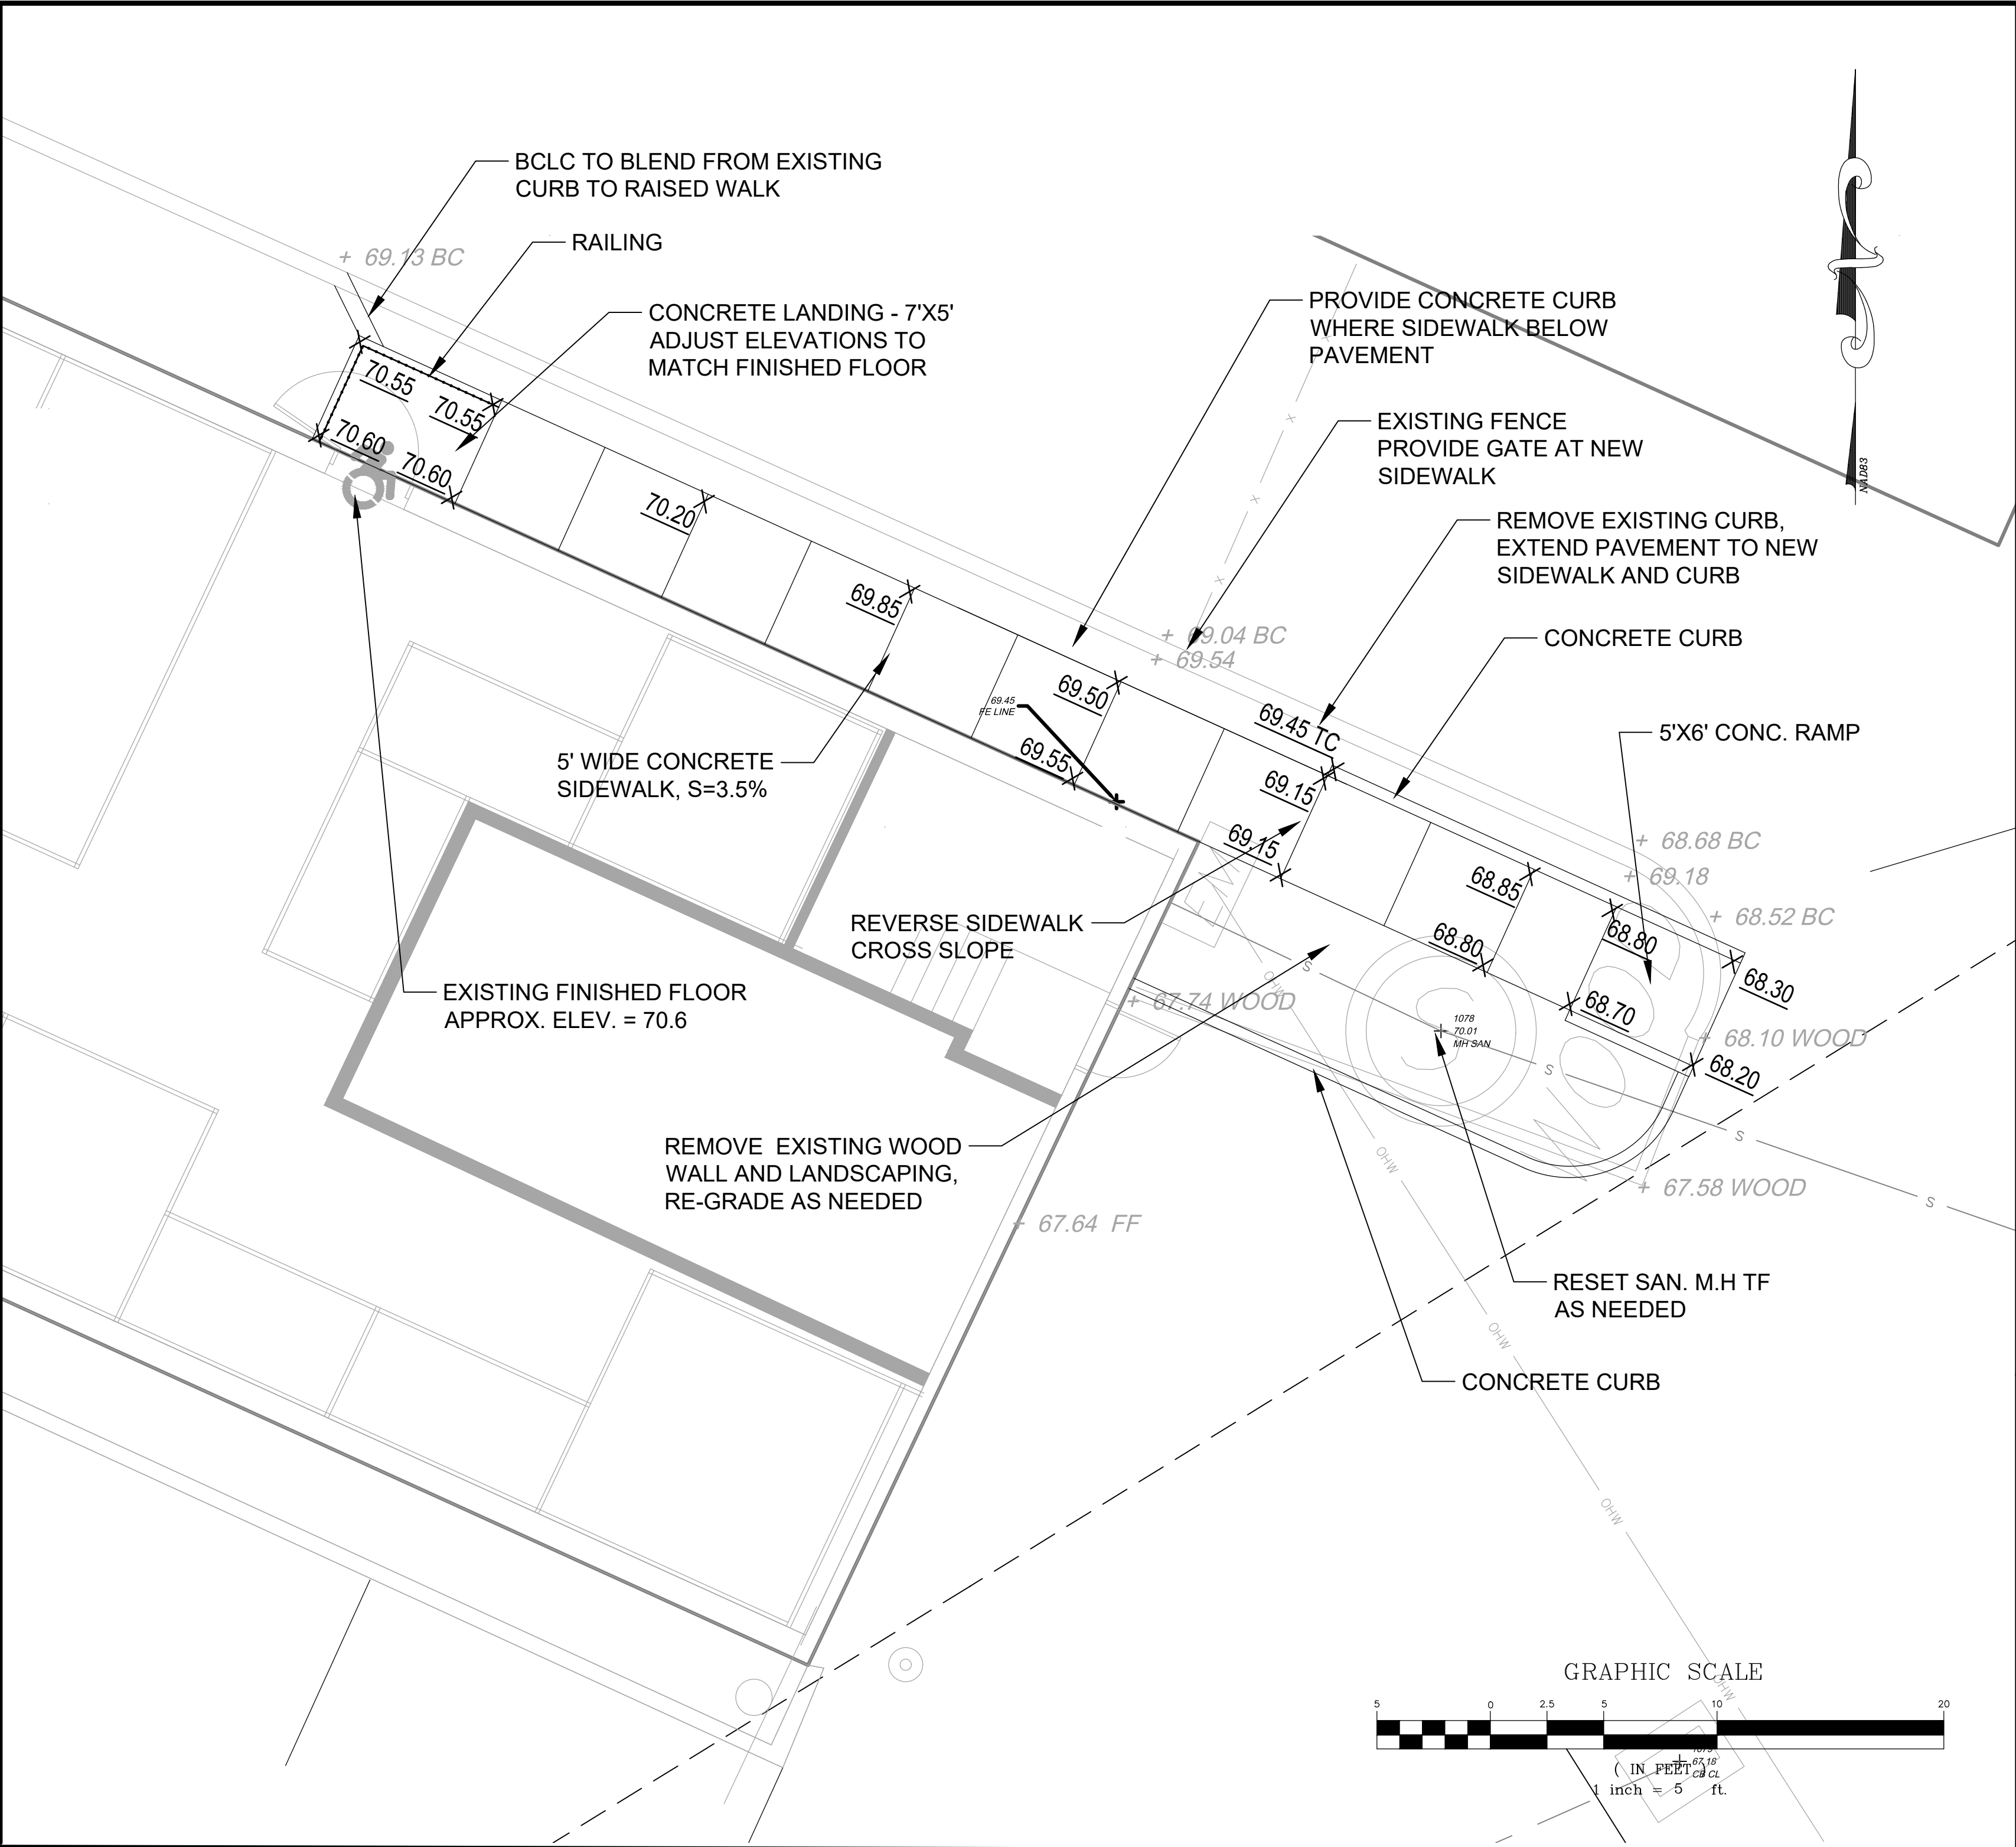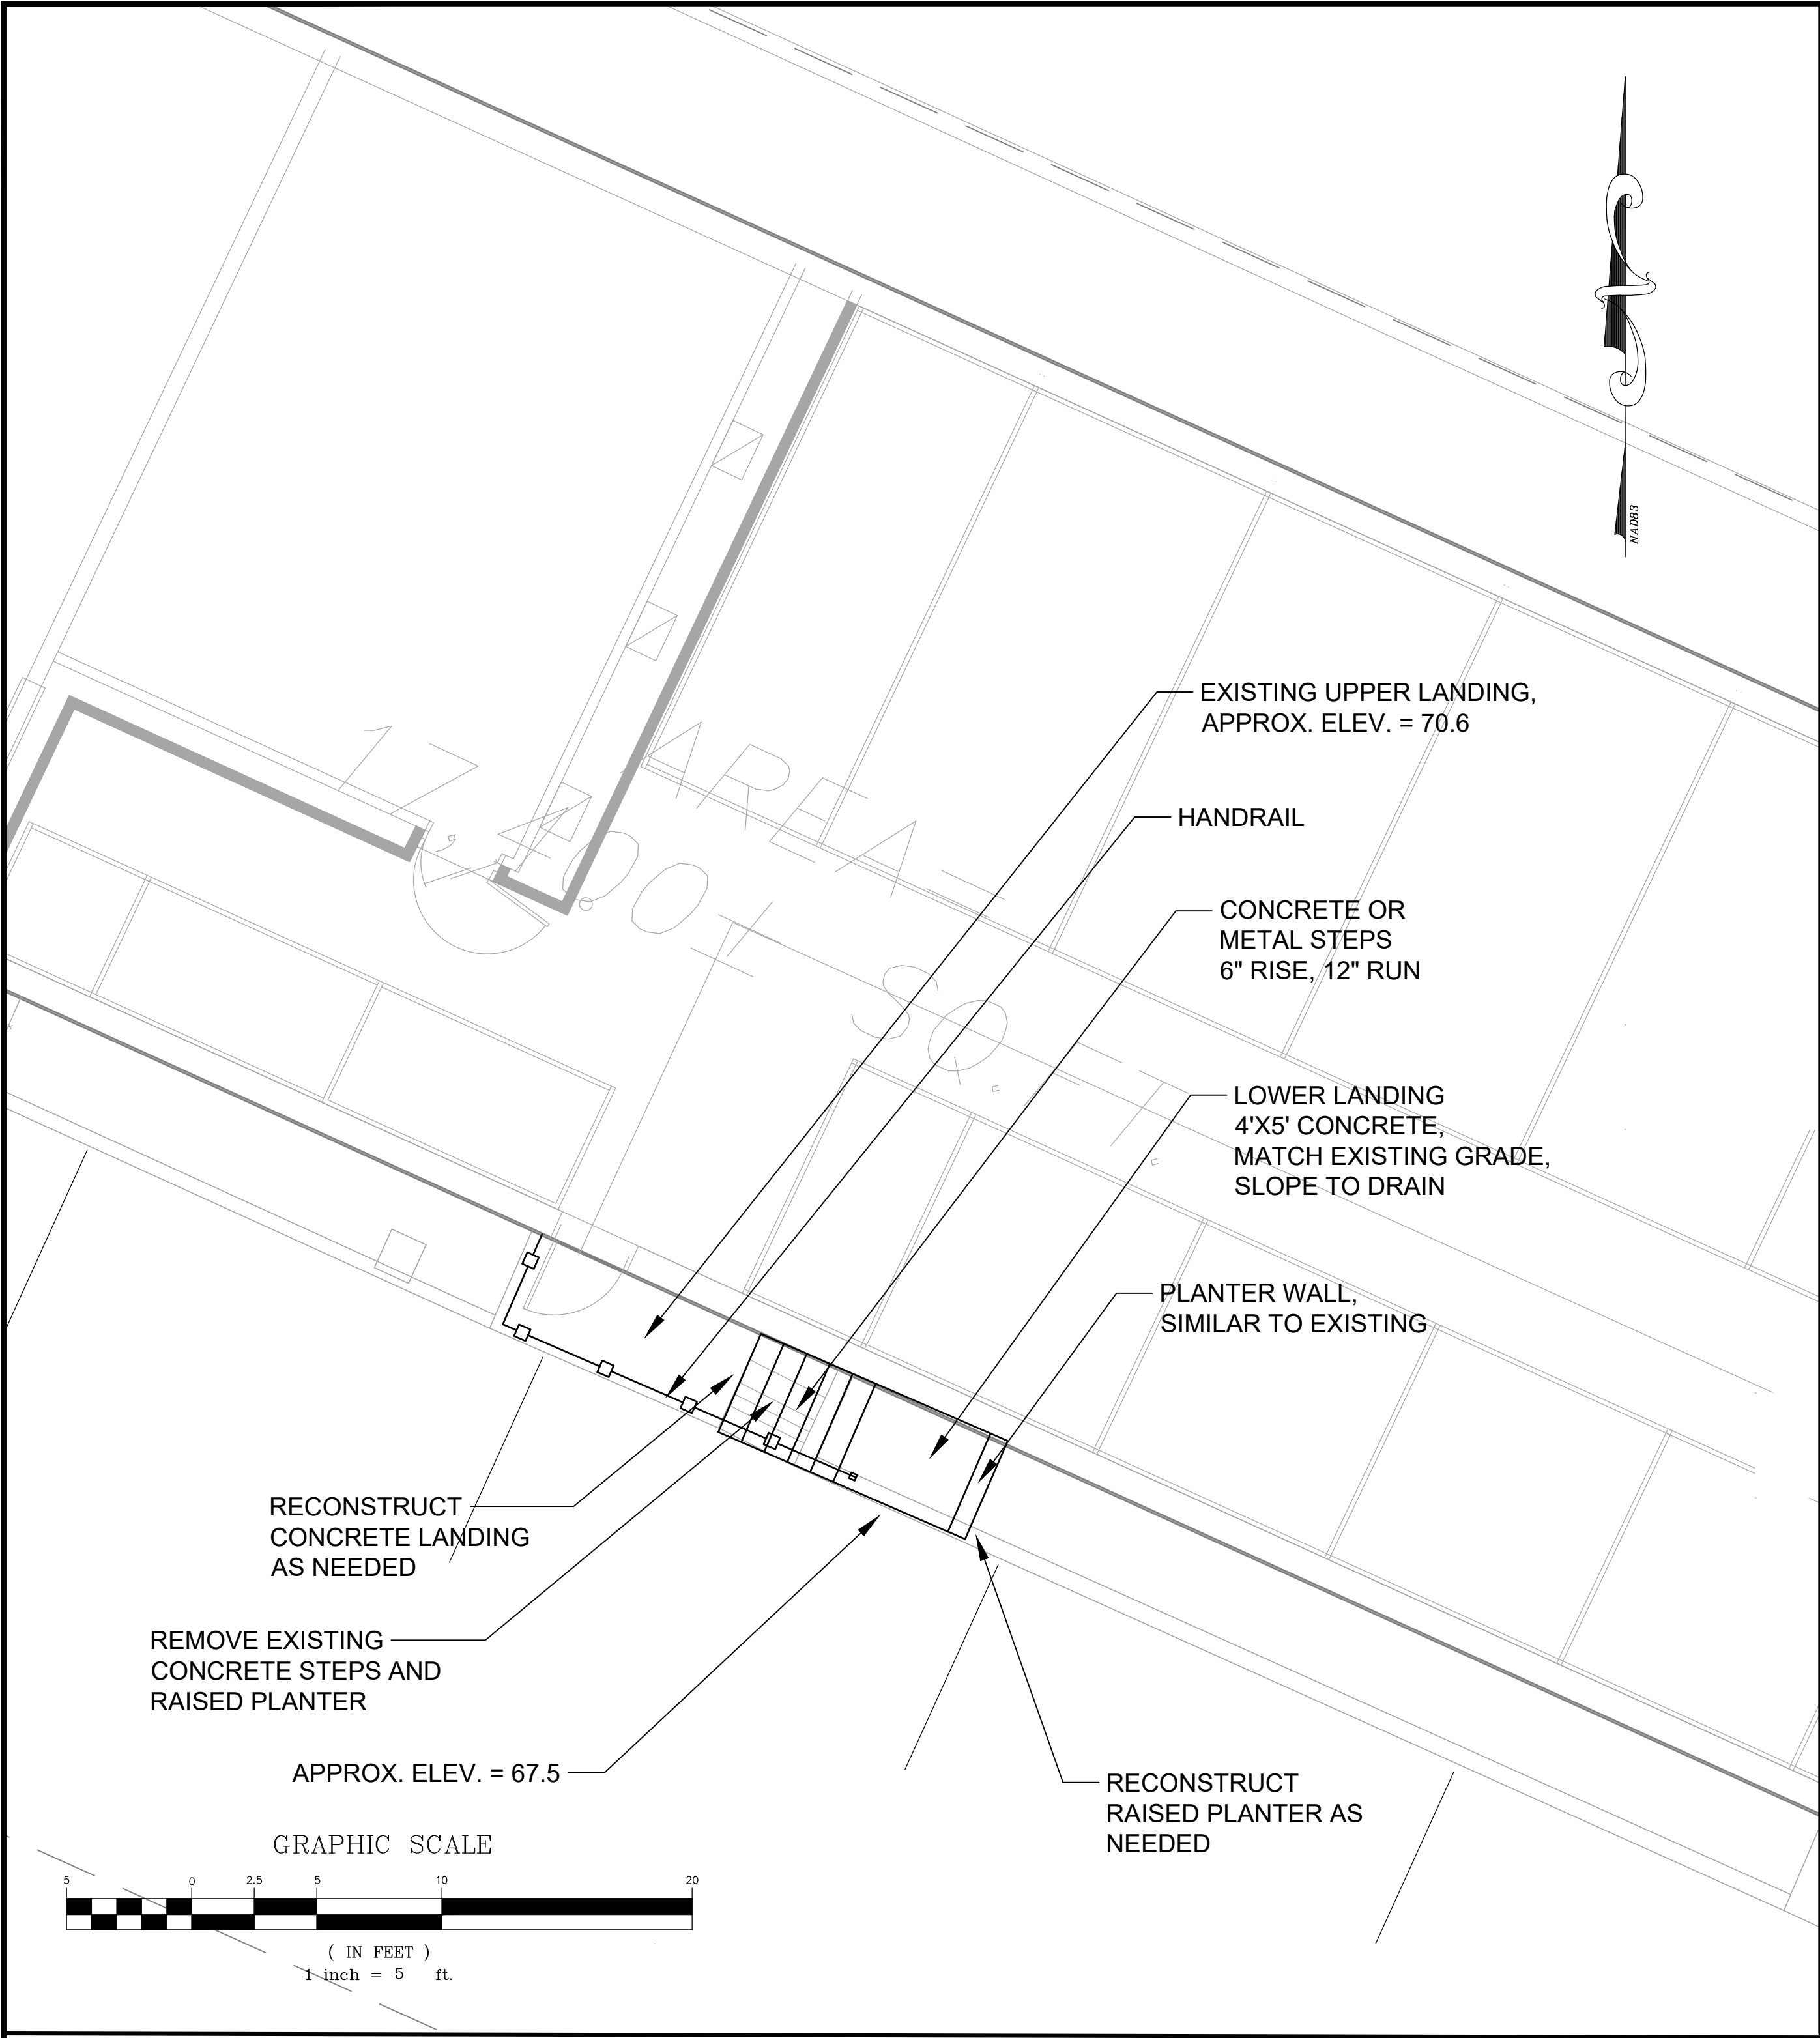

David S. Ziaks P.E. #13336


SP-2

SITE PLAN
PREPARED FOR
ADMIRAL HOLDINGS CT, LLC
420 ELLINGTON ROAD
SOUTH WINDSOR, CONNECTICUT

Date: 09-26-2022 Drawn by: RAK Job no: 20151
Checked by: DSZ Sheet no: 2 OF 2

No.	Date	Description
1.	11-04-2022	ADA RAMP ADDITION

Revisions:

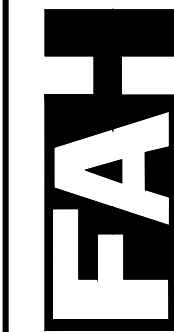

F. A. Hesketh & Associates, Inc.

3 Creamery Brook, East Granby, CT 06026
Phone (860) 653-8000 Fax (860) 844-8600

Civil & Traffic Engineers • Surveyors • Planners • Landscape Architects
www.fahesketh.com mail@fahesketh.com

Q:\2020\20151-420 Ellington RD South Windsor\Site plan\PA0 SP-1 2022-11-04.dwg, SP-2, Nov. 17, 2022 - 11:20:27 AM