


Scale: 1/2" = 1' 0"

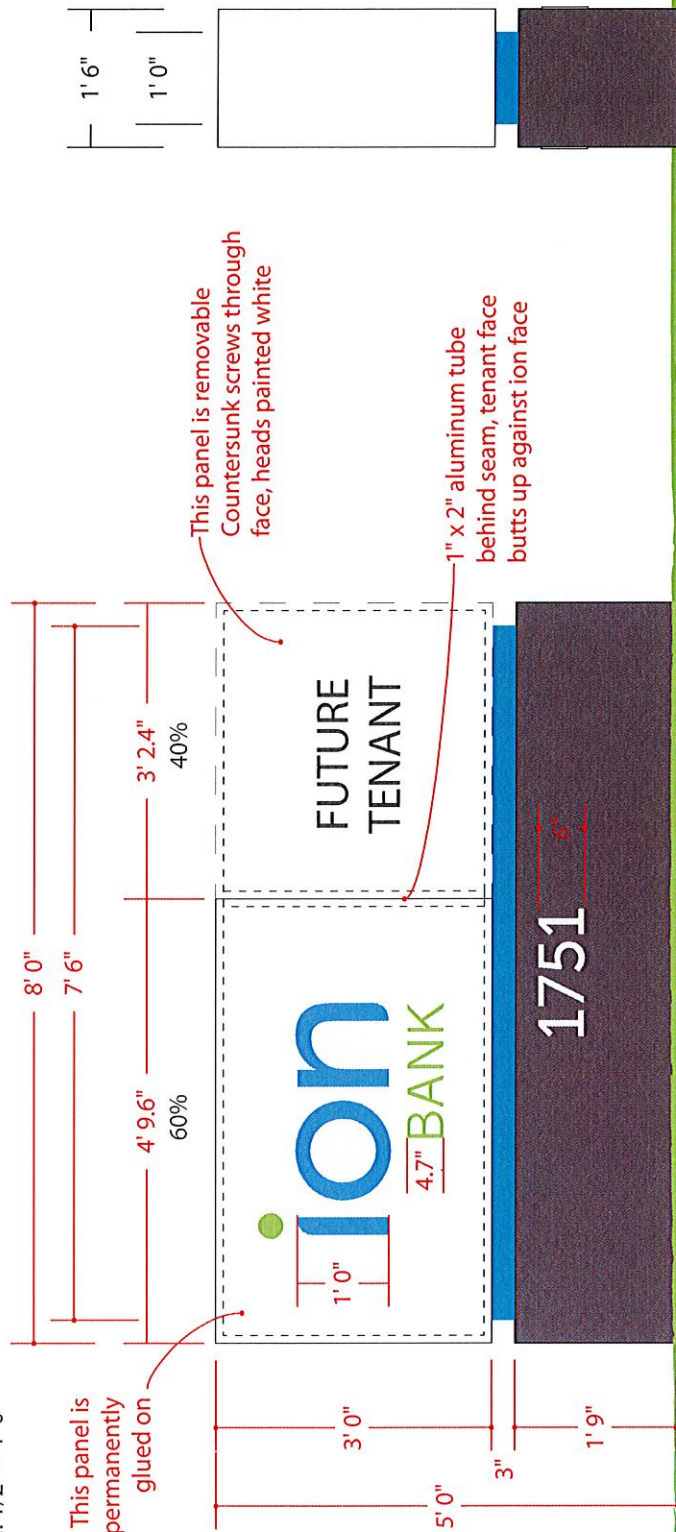

MATERIALS / COLORS

1" x 1" aluminum tube frame
1/8" aluminum face painted white
Details cut-out and backed up by white acrylic
1st surface translucent vinyl applied
.063" aluminum reveal painted PMS 2175c Blue
.063" aluminum base painted PMS 425c Gray

1/4" aluminum plate letters painted white
Flush to base

- #106 Brilliant Green translucent PSV
- #167 Bright Blue translucent PSV

Ion Bank: 3' 0" x 4' 9.6" (14.4 sq ft) 60%
Future Tenant: 3' 0" x 3' 2.4" (9.6 sq ft) 40%
Total: 3' 0" x 8' 0" (24 sq ft)

Print 8028GG-8 Date 8/30/21

CLIENT APPROVAL

AUTHORIZED SIGNATURE DATE

1 of 3

LAURETANO
SIGN GROUP

1 Tremco Drive, Terryville, CT 06786
phone: 860.582.0233 fax: 860.583.0949
signs@lauretano.com www.lauretano.com

Sign Type	DFI Monument - Cut-thru
Location	Refer to site plan
Size	3' 0" x 8' 0" (24 sq ft)
Description	OAH 5' 0"
Double sided illuminated groundsign	

This drawing may not be used in any way until full payment is received by Lauretano Sign Group, Inc. It is intended for review and approval purposes only, and is not to be reproduced, copied, transmitted by electronic media, or exhibited in any fashion to anyone outside your organization without the expressed written consent of Lauretano Sign Group, Inc.


Scale: 1/4" = 1' 0"

SPREAD FOOTING OPTION:

- 2' 3"(w) x 4' 6"(l) x 3' 6"(d) #3000 concrete footing
- 1'-0" x 1'-0" x 3/4" thk. steel baseplate
- (8) 1" x 36" anchor bolts
- 5/8" rebar anchor cage, 1' x 1' grid pattern
- 3" x 3" x 1/4" thk. steel support pole

AUGER FOOTING OPTION:

- 3" x 3" x 1/4" thk. steel support pole
- 2' 0" dia x 3' 6" deep concrete, #3000 mix

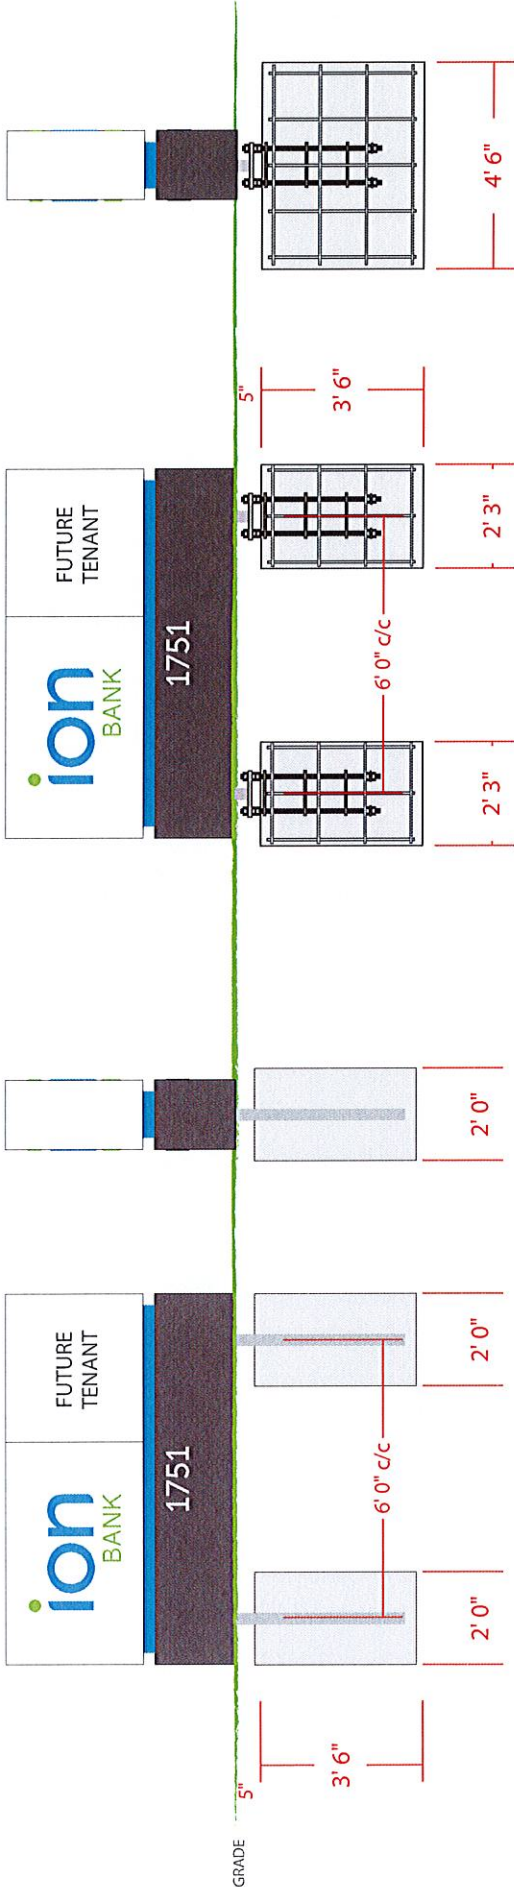

PROCEED TO PRODUCTION

Print 8028GG-8

Date 8/30/21

ES# 40164

Line E

6 = Critical Dimension for Internal Quality Control

UL FILE NO. E70436

AUTHORIZED SIGNATURE


DATE

2 of 3

This drawing contains original elements created by Lauretano Sign Group, Inc., is property of Lauretano Sign Group, Inc. and is subject to all applicable copyright laws. This drawing may not be used in any way until full payment is received by Lauretano Sign Group, Inc. It is intended for review and approval purposes only, and is not to be reproduced, copied, transmitted by electronic media, or exhibited in any fashion to anyone outside your organization without the expressed written consent of Lauretano Sign Group, Inc.

LAURETANO
SIGN GROUP

1 Tremco Drive, Terryville, CT 06786 • Phone: 860.582.0233
signs@lauretano.com www.lauretano.com

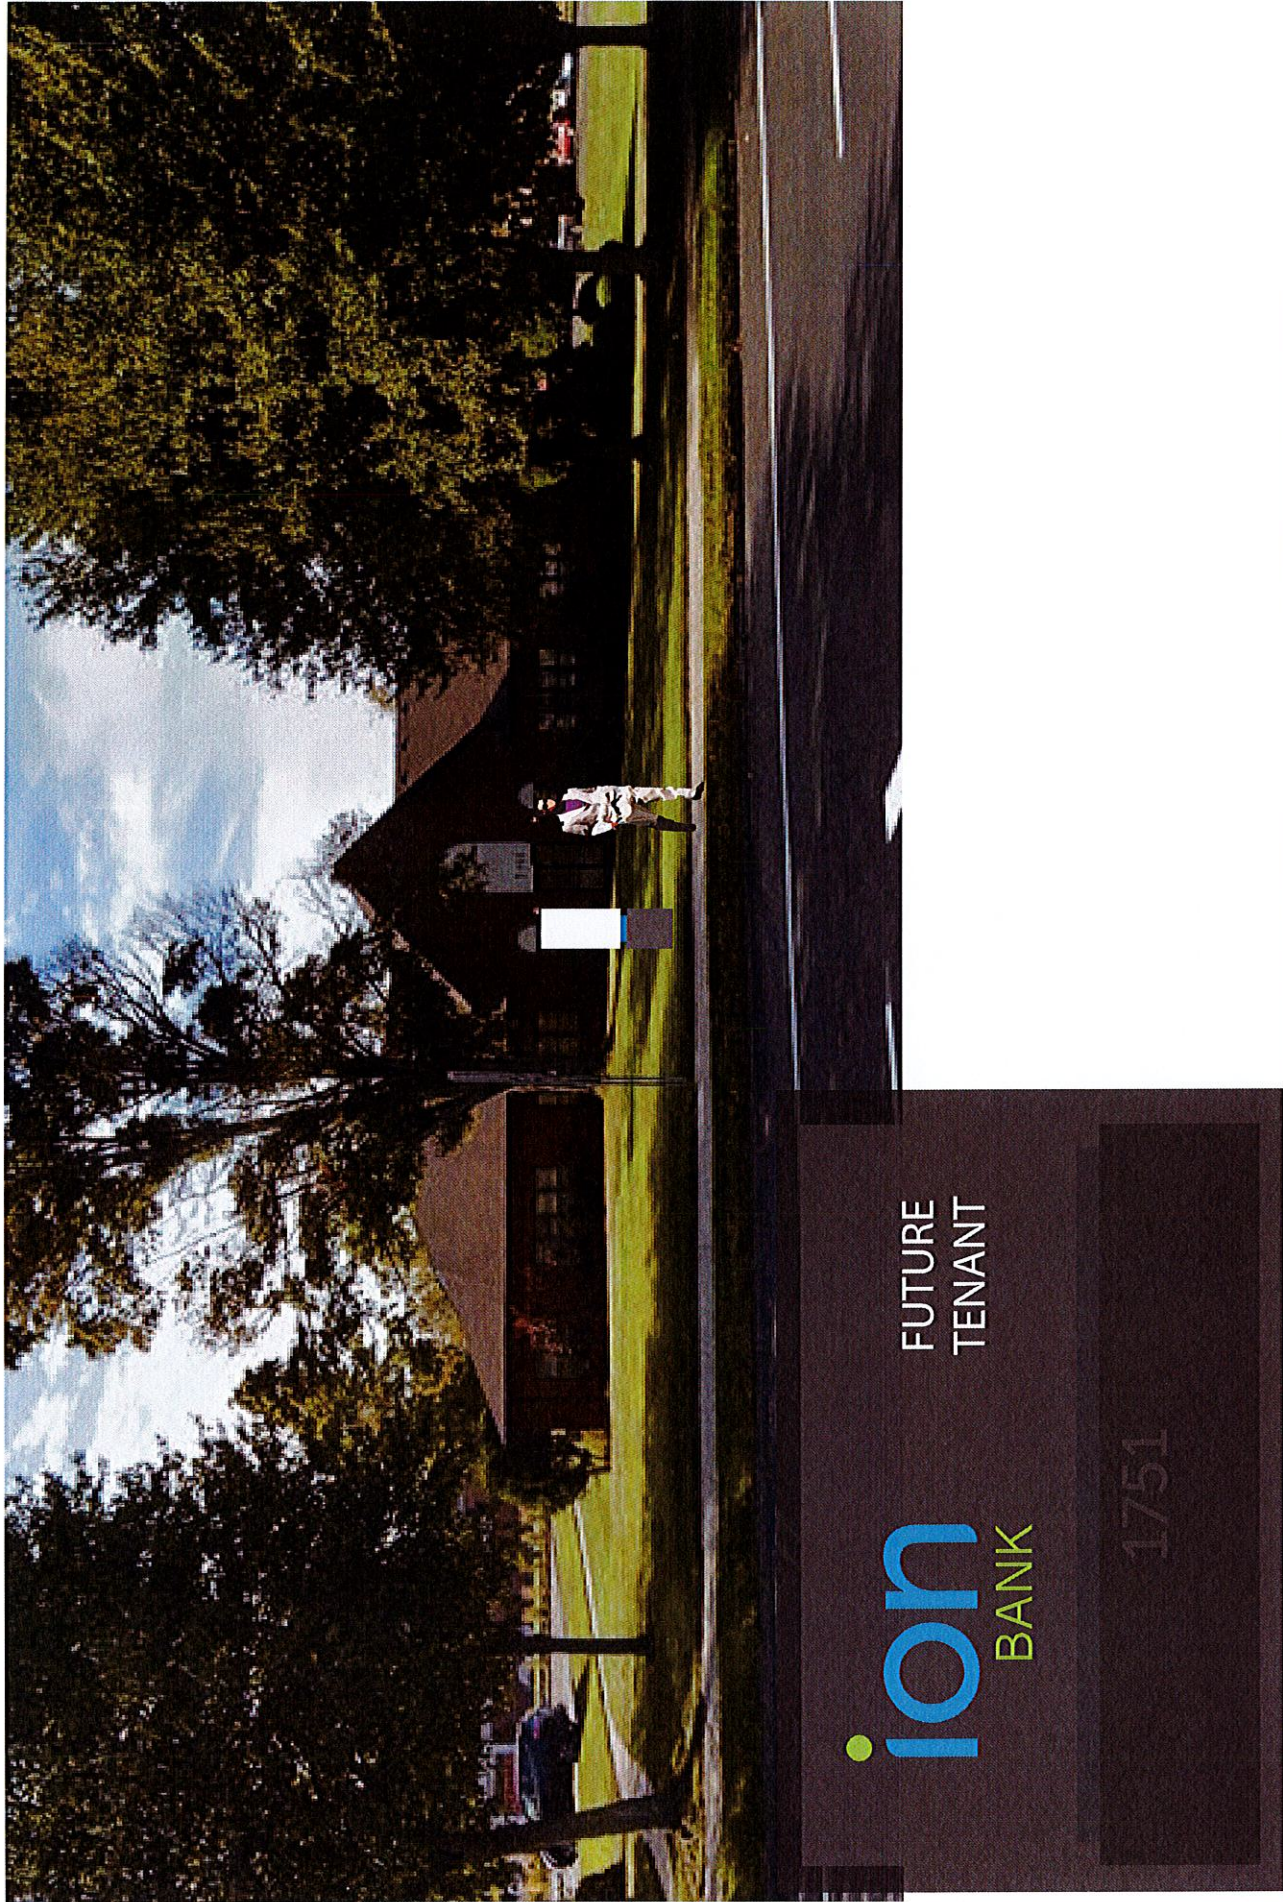

LAURETANO		S I G N G R O U P	
1 Tremco Drive., Terryville, CT 06786 • Phone: 860.582.0233 signs@lauretano.com www.lauretano.com			
PROCEED TO PRODUCTION		Print 8028GG-8	Date 8/30/21
		ES# 40164	Line E
		UL FILE NO. E70436	
AUTHORIZED SIGNATURE		DATE	
3 of 3	This drawing contains original elements created by Lauretano Sign Group, Inc., is property of Lauretano Sign Group, Inc. and is subject to all applicable copyright laws. This drawing may not be used in any way until full payment is received by Lauretano Sign Group, Inc. It is intended for review and approval purposes only, and is not to be reproduced, copied, transmitted by electronic media, or exhibited in any fashion to anyone outside your organization without the expressed written consent of Lauretano Sign Group, Inc.		

LAURETANO
SIGN GROUP

1 Tremco Drive, Terryville, CT 06786 • Phone: 860.582.0233
signs@lauretano.com www.lauretano.com