
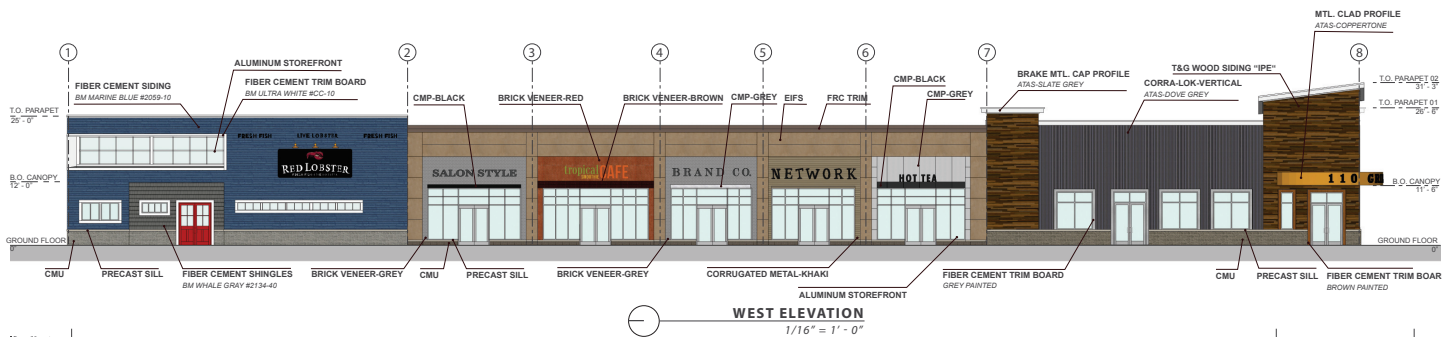




ELEVATIONS | NORTH BUILDING

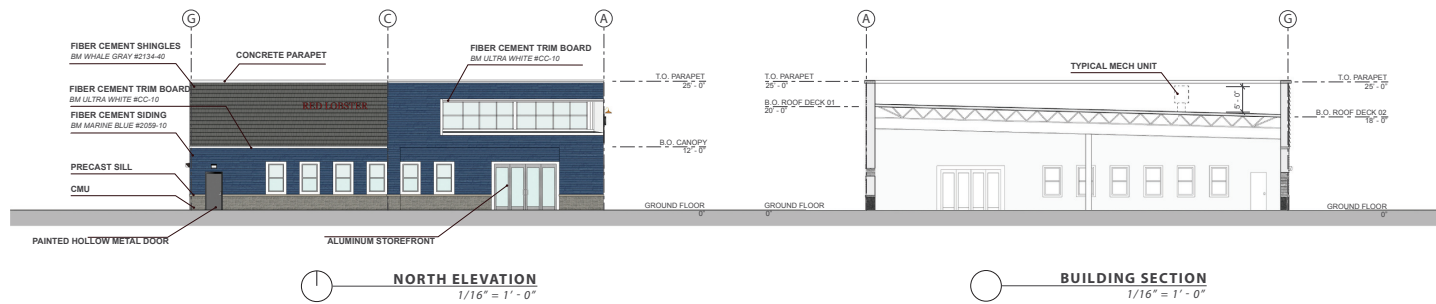

PCA | METRO REALTY GROUP

SOUTH WINDSOR, 190-240 BUCKLAND RD | 2020/04/03 | 2

ELEVATIONS | NORTH BUILDING

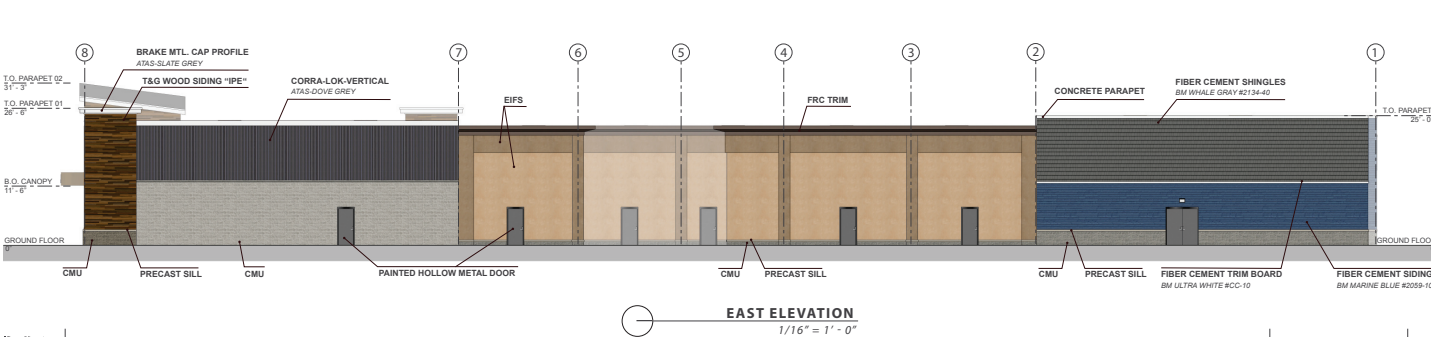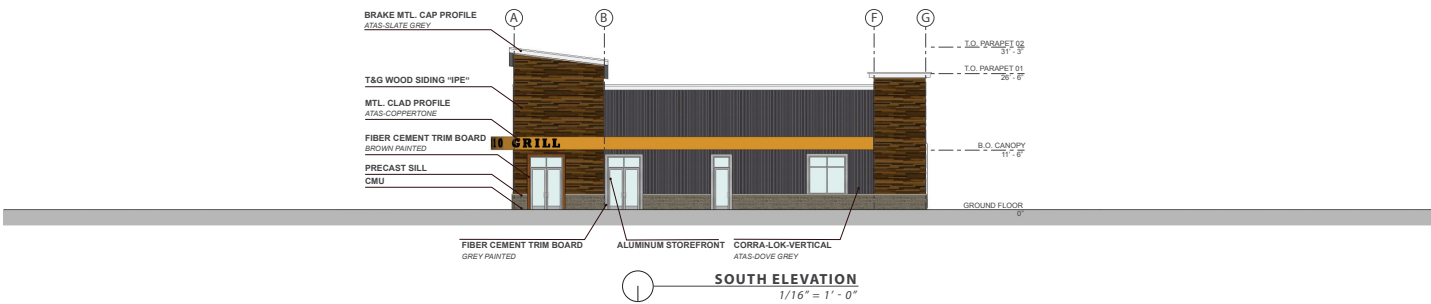

PCA | METRO REALTY GROUP

SOUTH WINDSOR, 190-240 BUCKLAND RD | 2020/04/03 | 3


ELEVATIONS | SOUTH BUILDING



PCA | METRO REALTY GROUP

SOUTH WINDSOR, 190-240 BUCKLAND RD | 2020/04/03 | 4


ELEVATIONS | SOUTH BUILDING

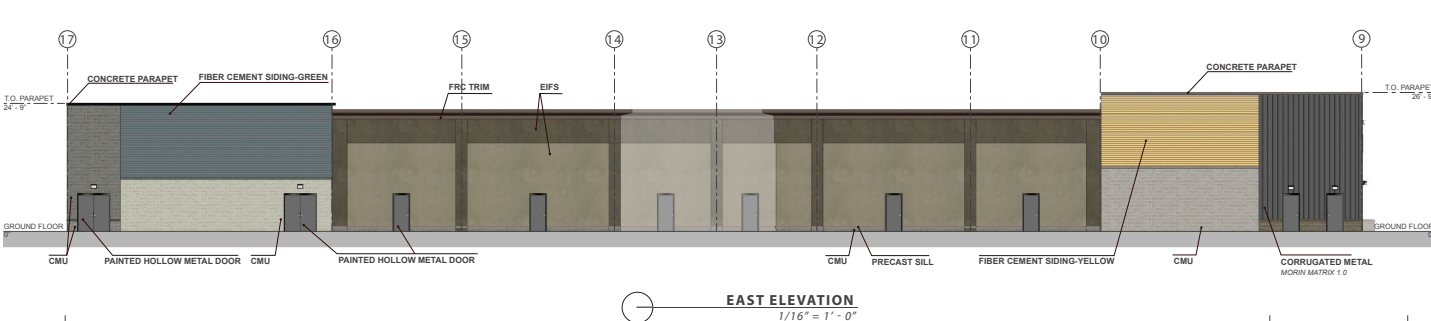

PCA | METRO REALTY GROUP

SOUTH WINDSOR, 190-240 BUCKLAND RD | 2020/04/03 | 5

5/20/2020 4:56:31 PM Z:\Current Projects\240 buckland\cd\240 buckland_2019.rvt

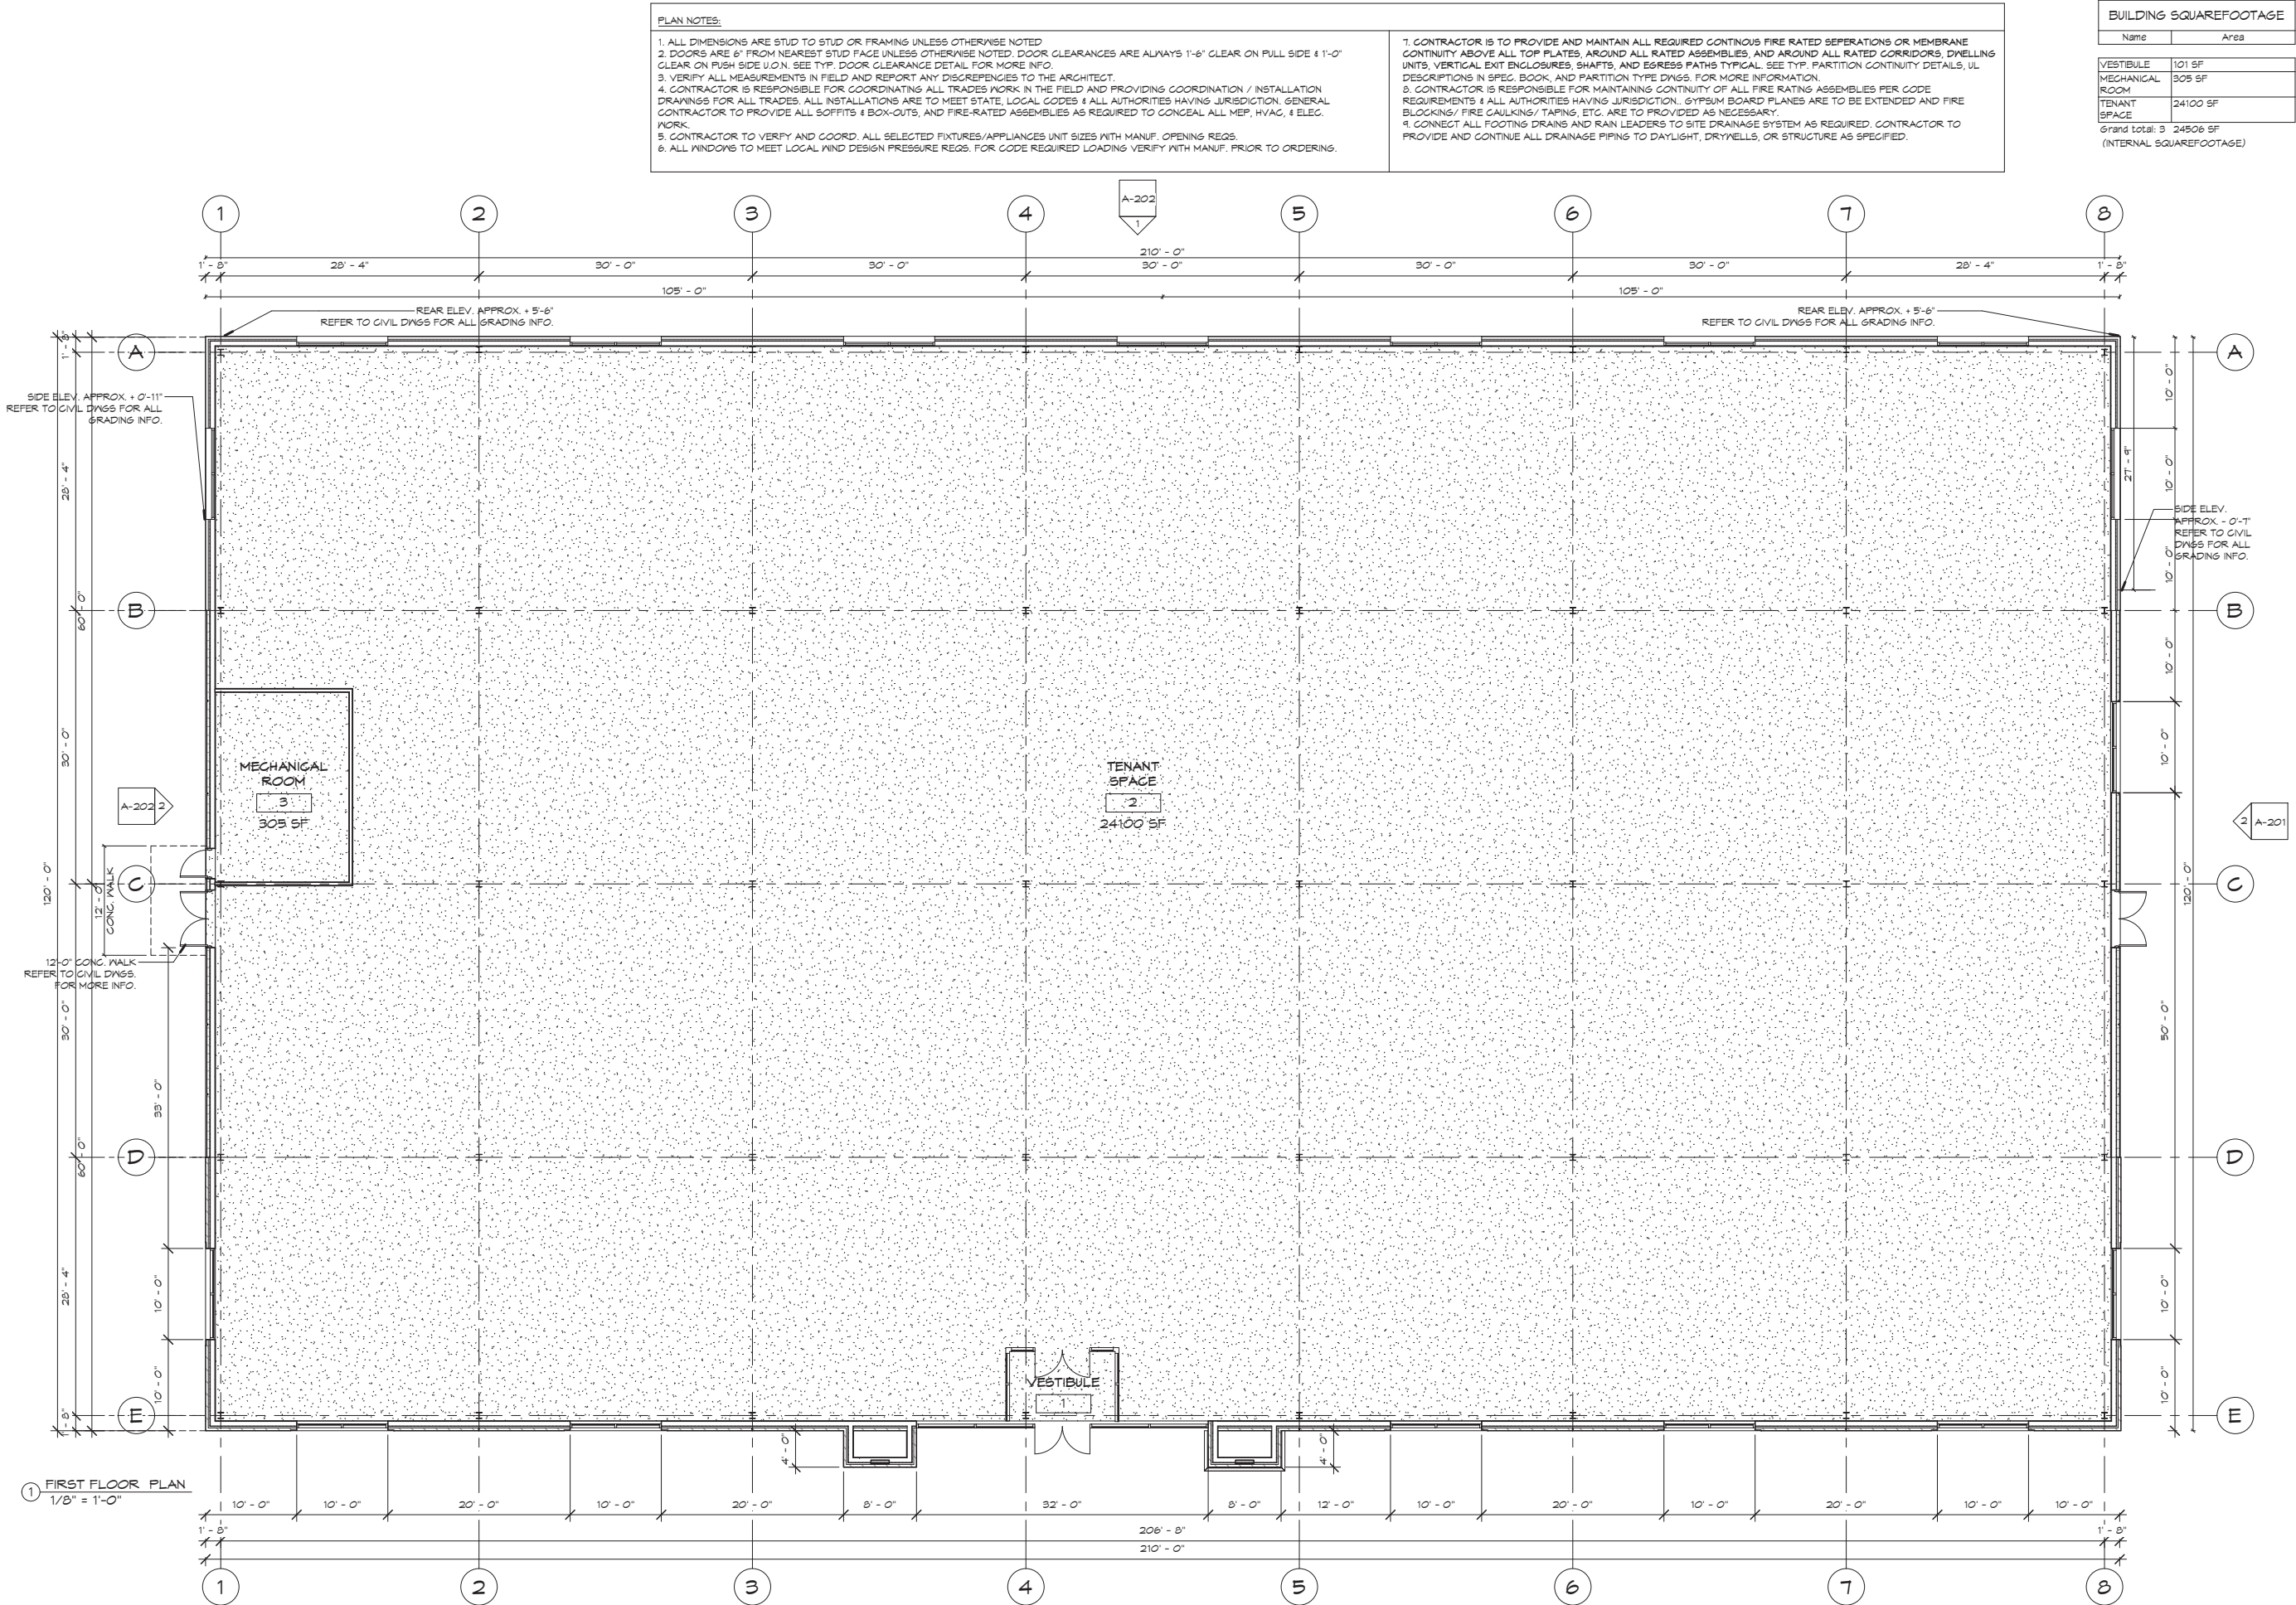

MEDICAL BUILDING

220 Gateway Boulevard
South Windsor, CT 06074
(*220 Gateway Boulevard Mirror Image of 220 Gateway Boulevard)

REVISION		
NO	DESC	DATE

MAY 25, 2020



FLOOR PLAN

A-101

DATE ISSUED:
4-30-20

SCALE:
1/8" = 1'-0"

5/20/2020 4:56:31 PM Z:\Current Projects\240 buckland\cd\240 buckland_2019.rvt

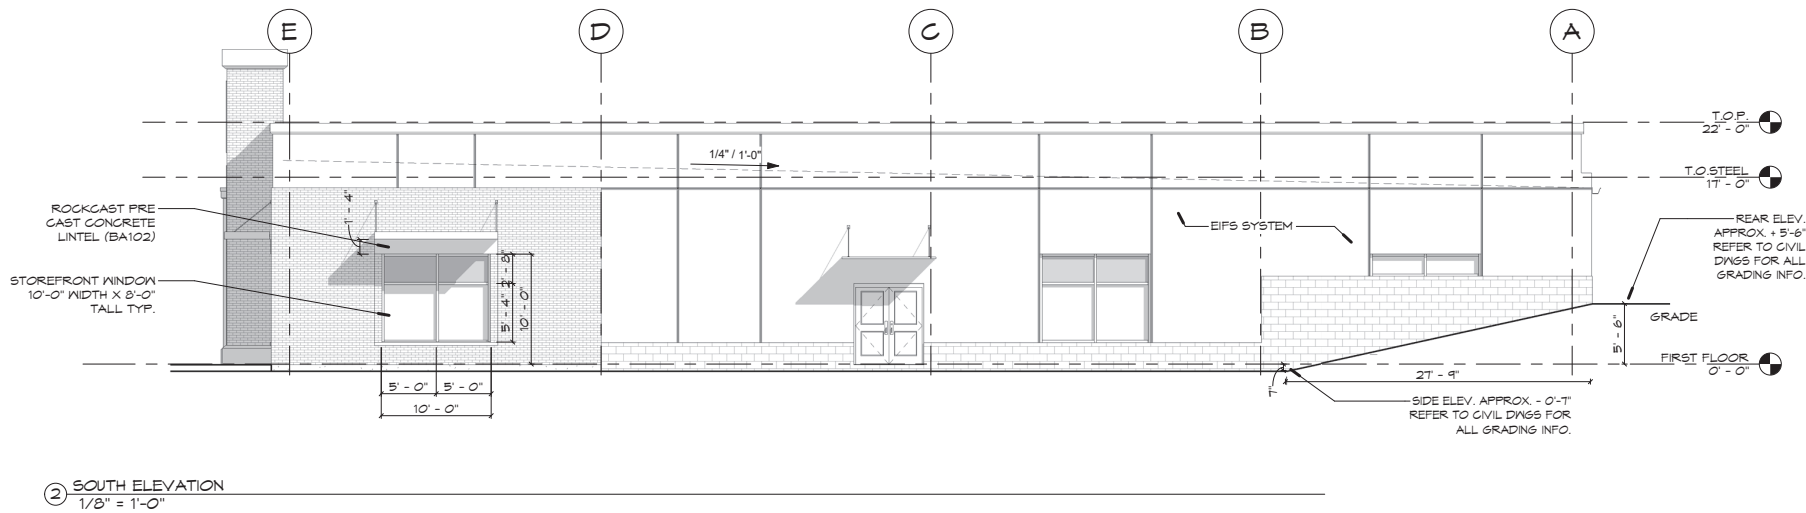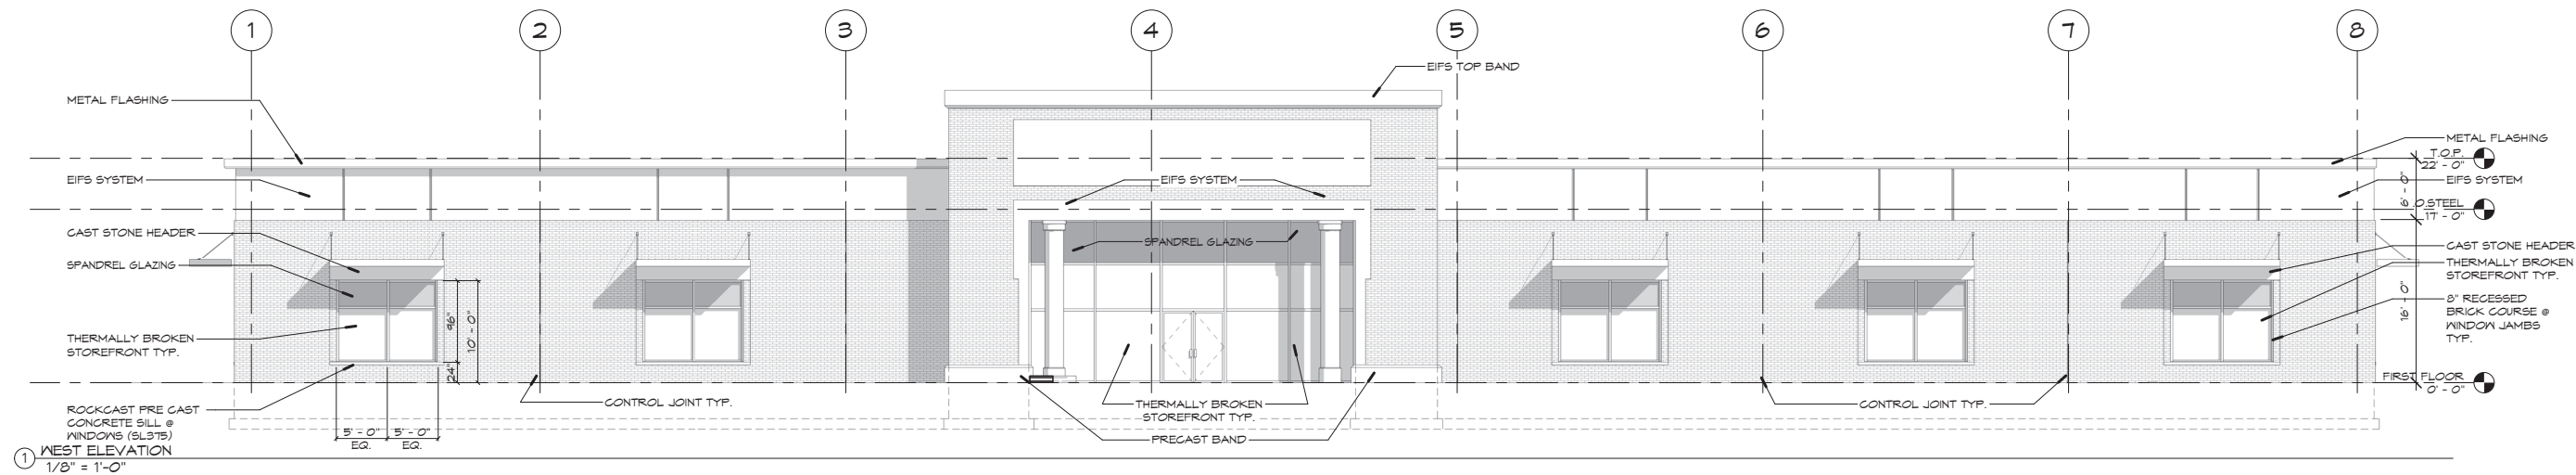

Job.No. 2019-0158

Schadler Sehnau associates, p.c.
architecture - planning - interiors
5 Waterville road, Farmington, CT 06032
(860) 677-9620
hsa-architects.com



MEDICAL BUILDING

220 Gateway Boulevard
South Windsor, CT 06074

(*220 Gateway Boulevard Mirror Image of 220 Gateway Boulevard)

REVISION

NO	DESC	DATE
----	------	------


MAY 25, 2020

ELEVATIONS


DATE ISSUED:
4-30-20

SCALE:
1/8" = 1'-0"

A-201

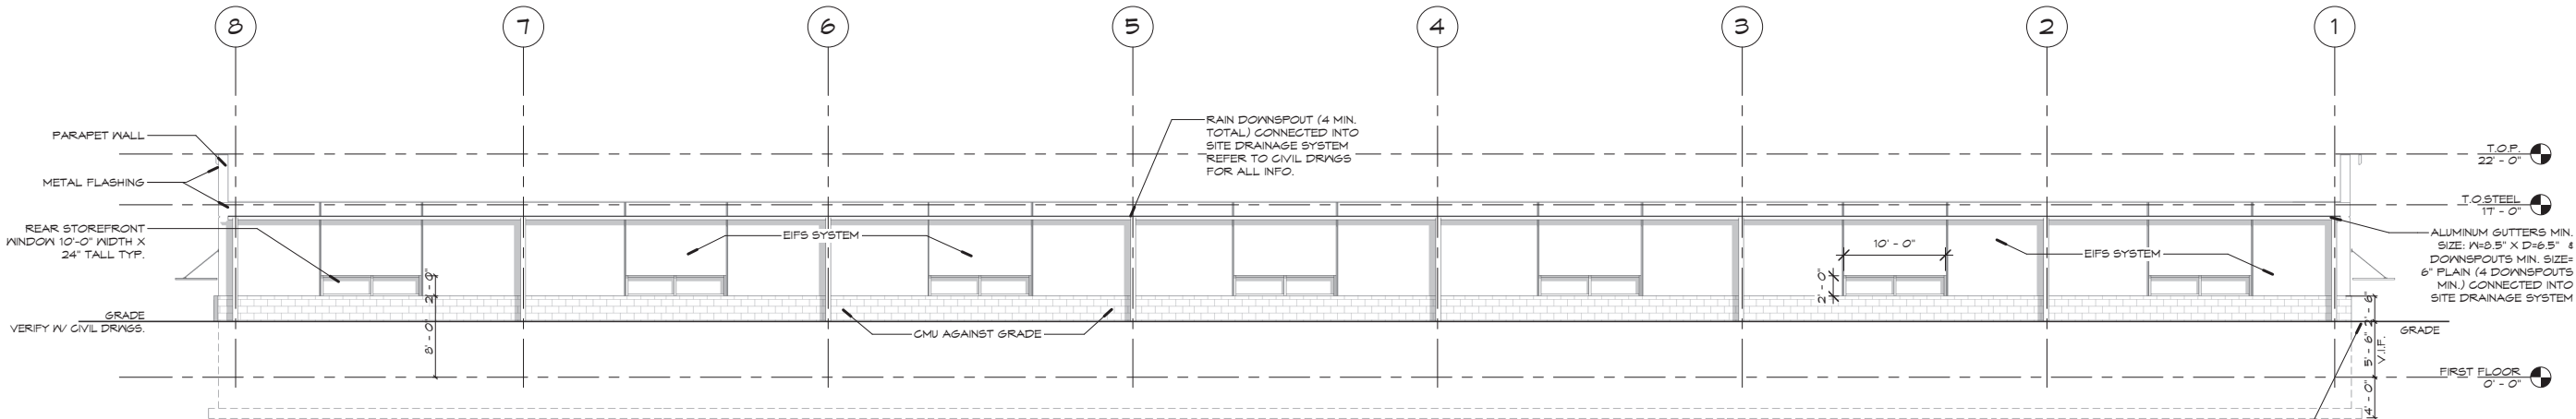

① EAST ELEVATION
1/8" = 1'-0"

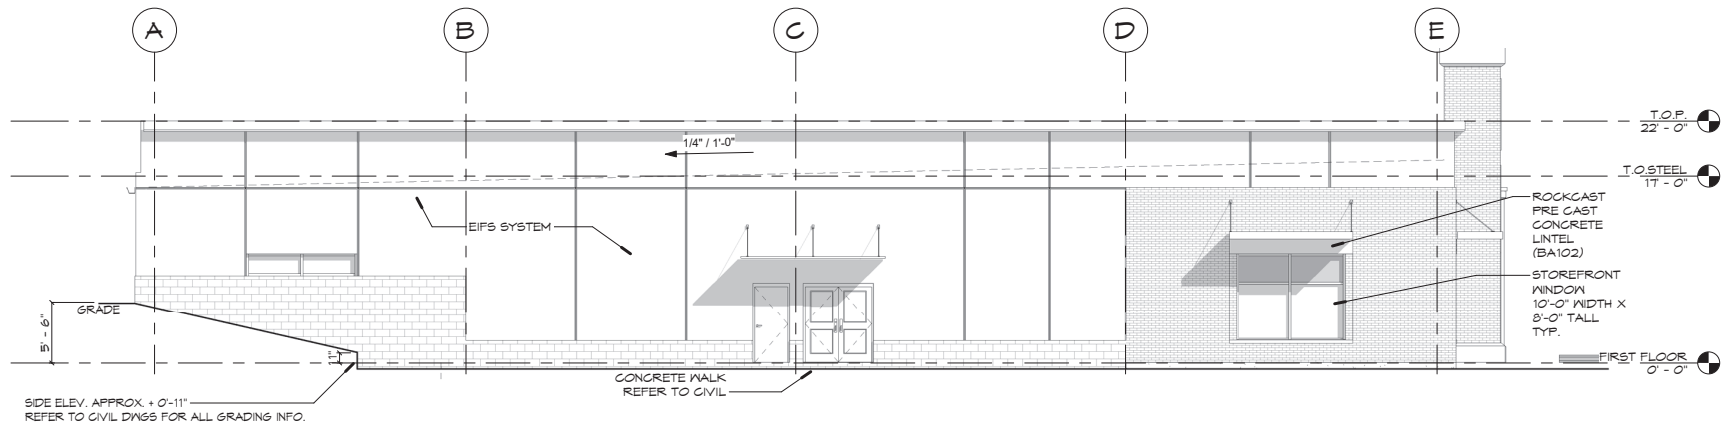

② NORTH ELEVATION
1/8" = 1'-0"



MEDICAL BUILDING

220 Gateway Boulevard
South Windsor, CT 06074
(*220 Gateway Boulevard Mirror Image of 220 Gateway Boulevard)

REVISION		
NO	DESC	DATE

MAY 25, 2020


ELEVATIONS

DATE ISSUED:
4-30-20

SCALE:
1/8" = 1'-0"

A-202

5/20/2020 4:56:53 PM Z:\Current Projects\240 buckland\240 buckland\240 buckland_2019.rvt

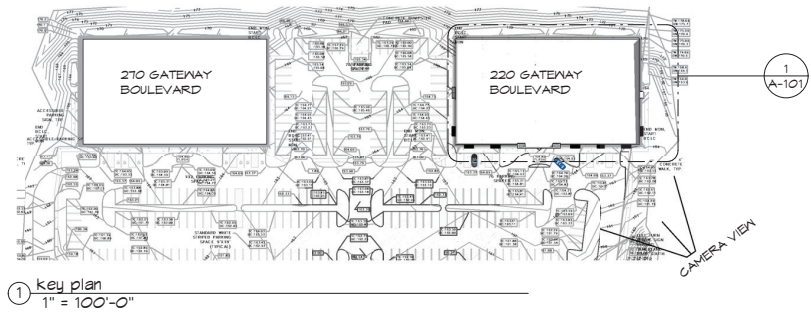

Job.No. 2019-0158

Schadler Sehnau associates, p.c.
architecture - planning - interiors
5 Waterville Road, Farmington, CT 06032
(860) 677-9620
hsa-architects.com



MEDICAL BUILDING

220 Gateway Boulevard
South Windsor, CT 06074

(*270 Gateway Boulevard Mirror Image of 220 Gateway Boulevard)

REVISION		
NO	DESC	DATE

MAY 25, 2020

PROPOSED
RENDERING

SCALE:
1" = 100'-0"

DATE ISSUED:
4-30-20

A-901