



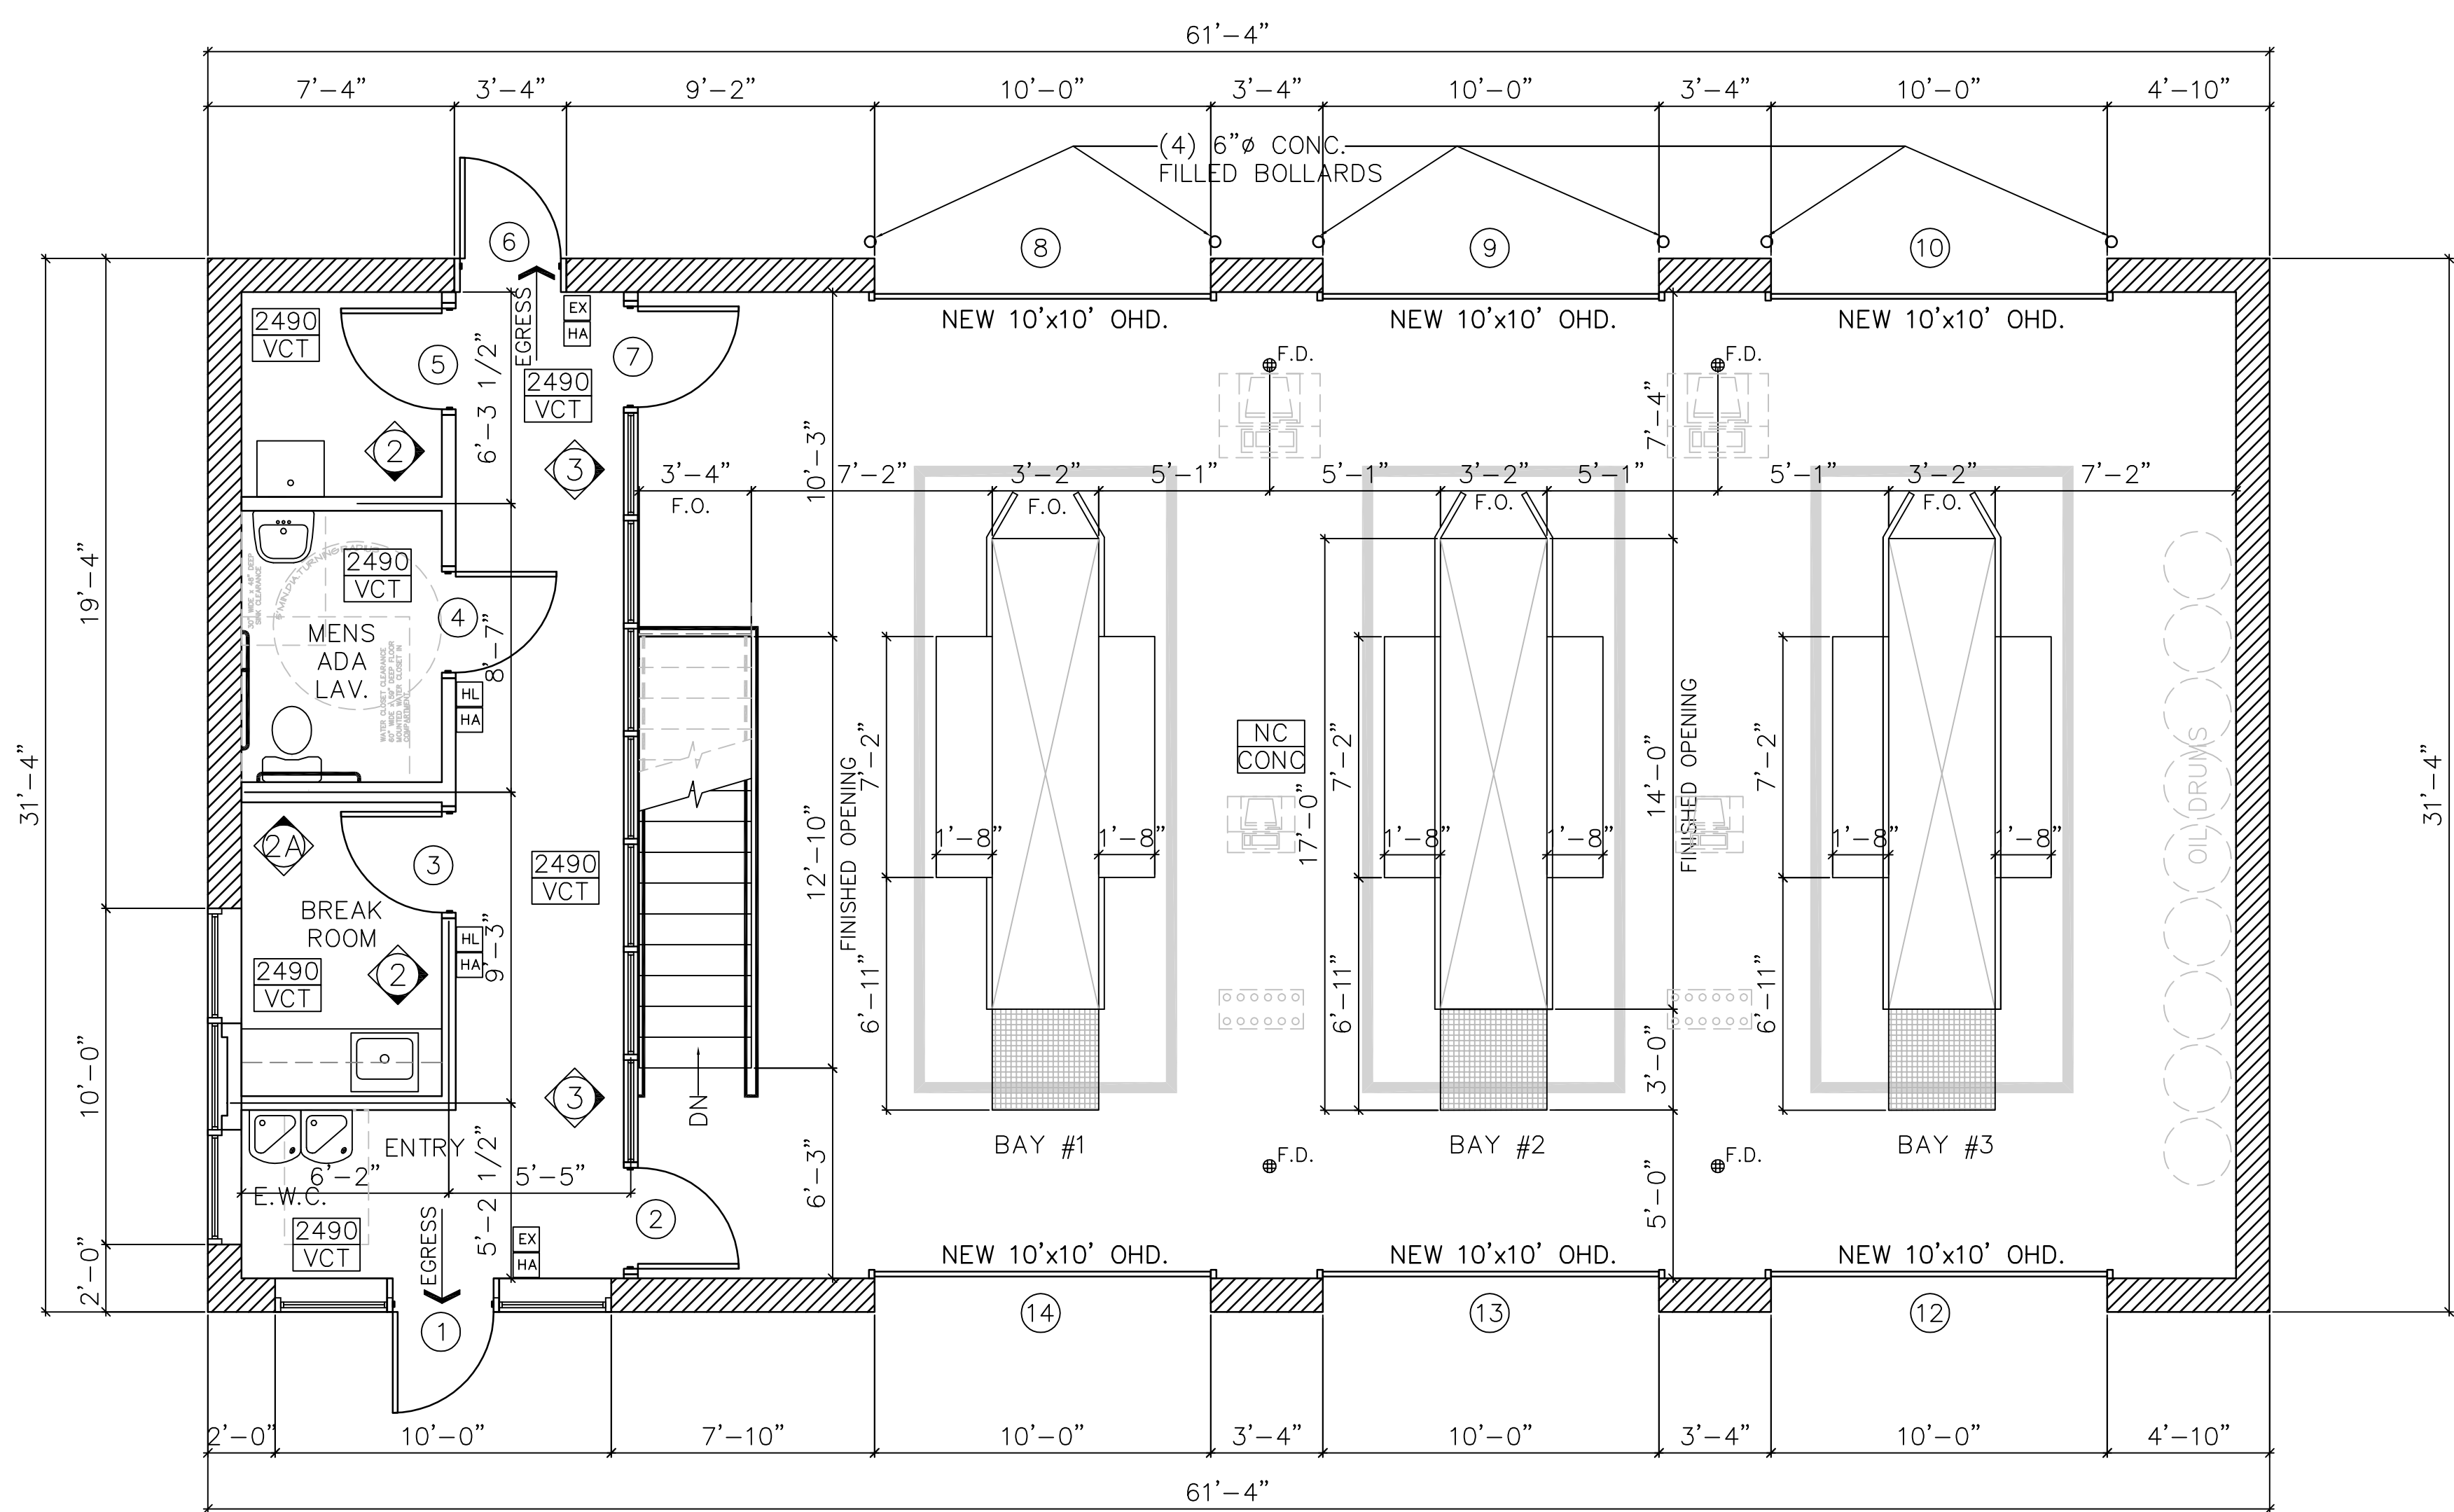




UPPER LEVEL FLOOR PLAN
SCALE: 1/4"=1'-0"

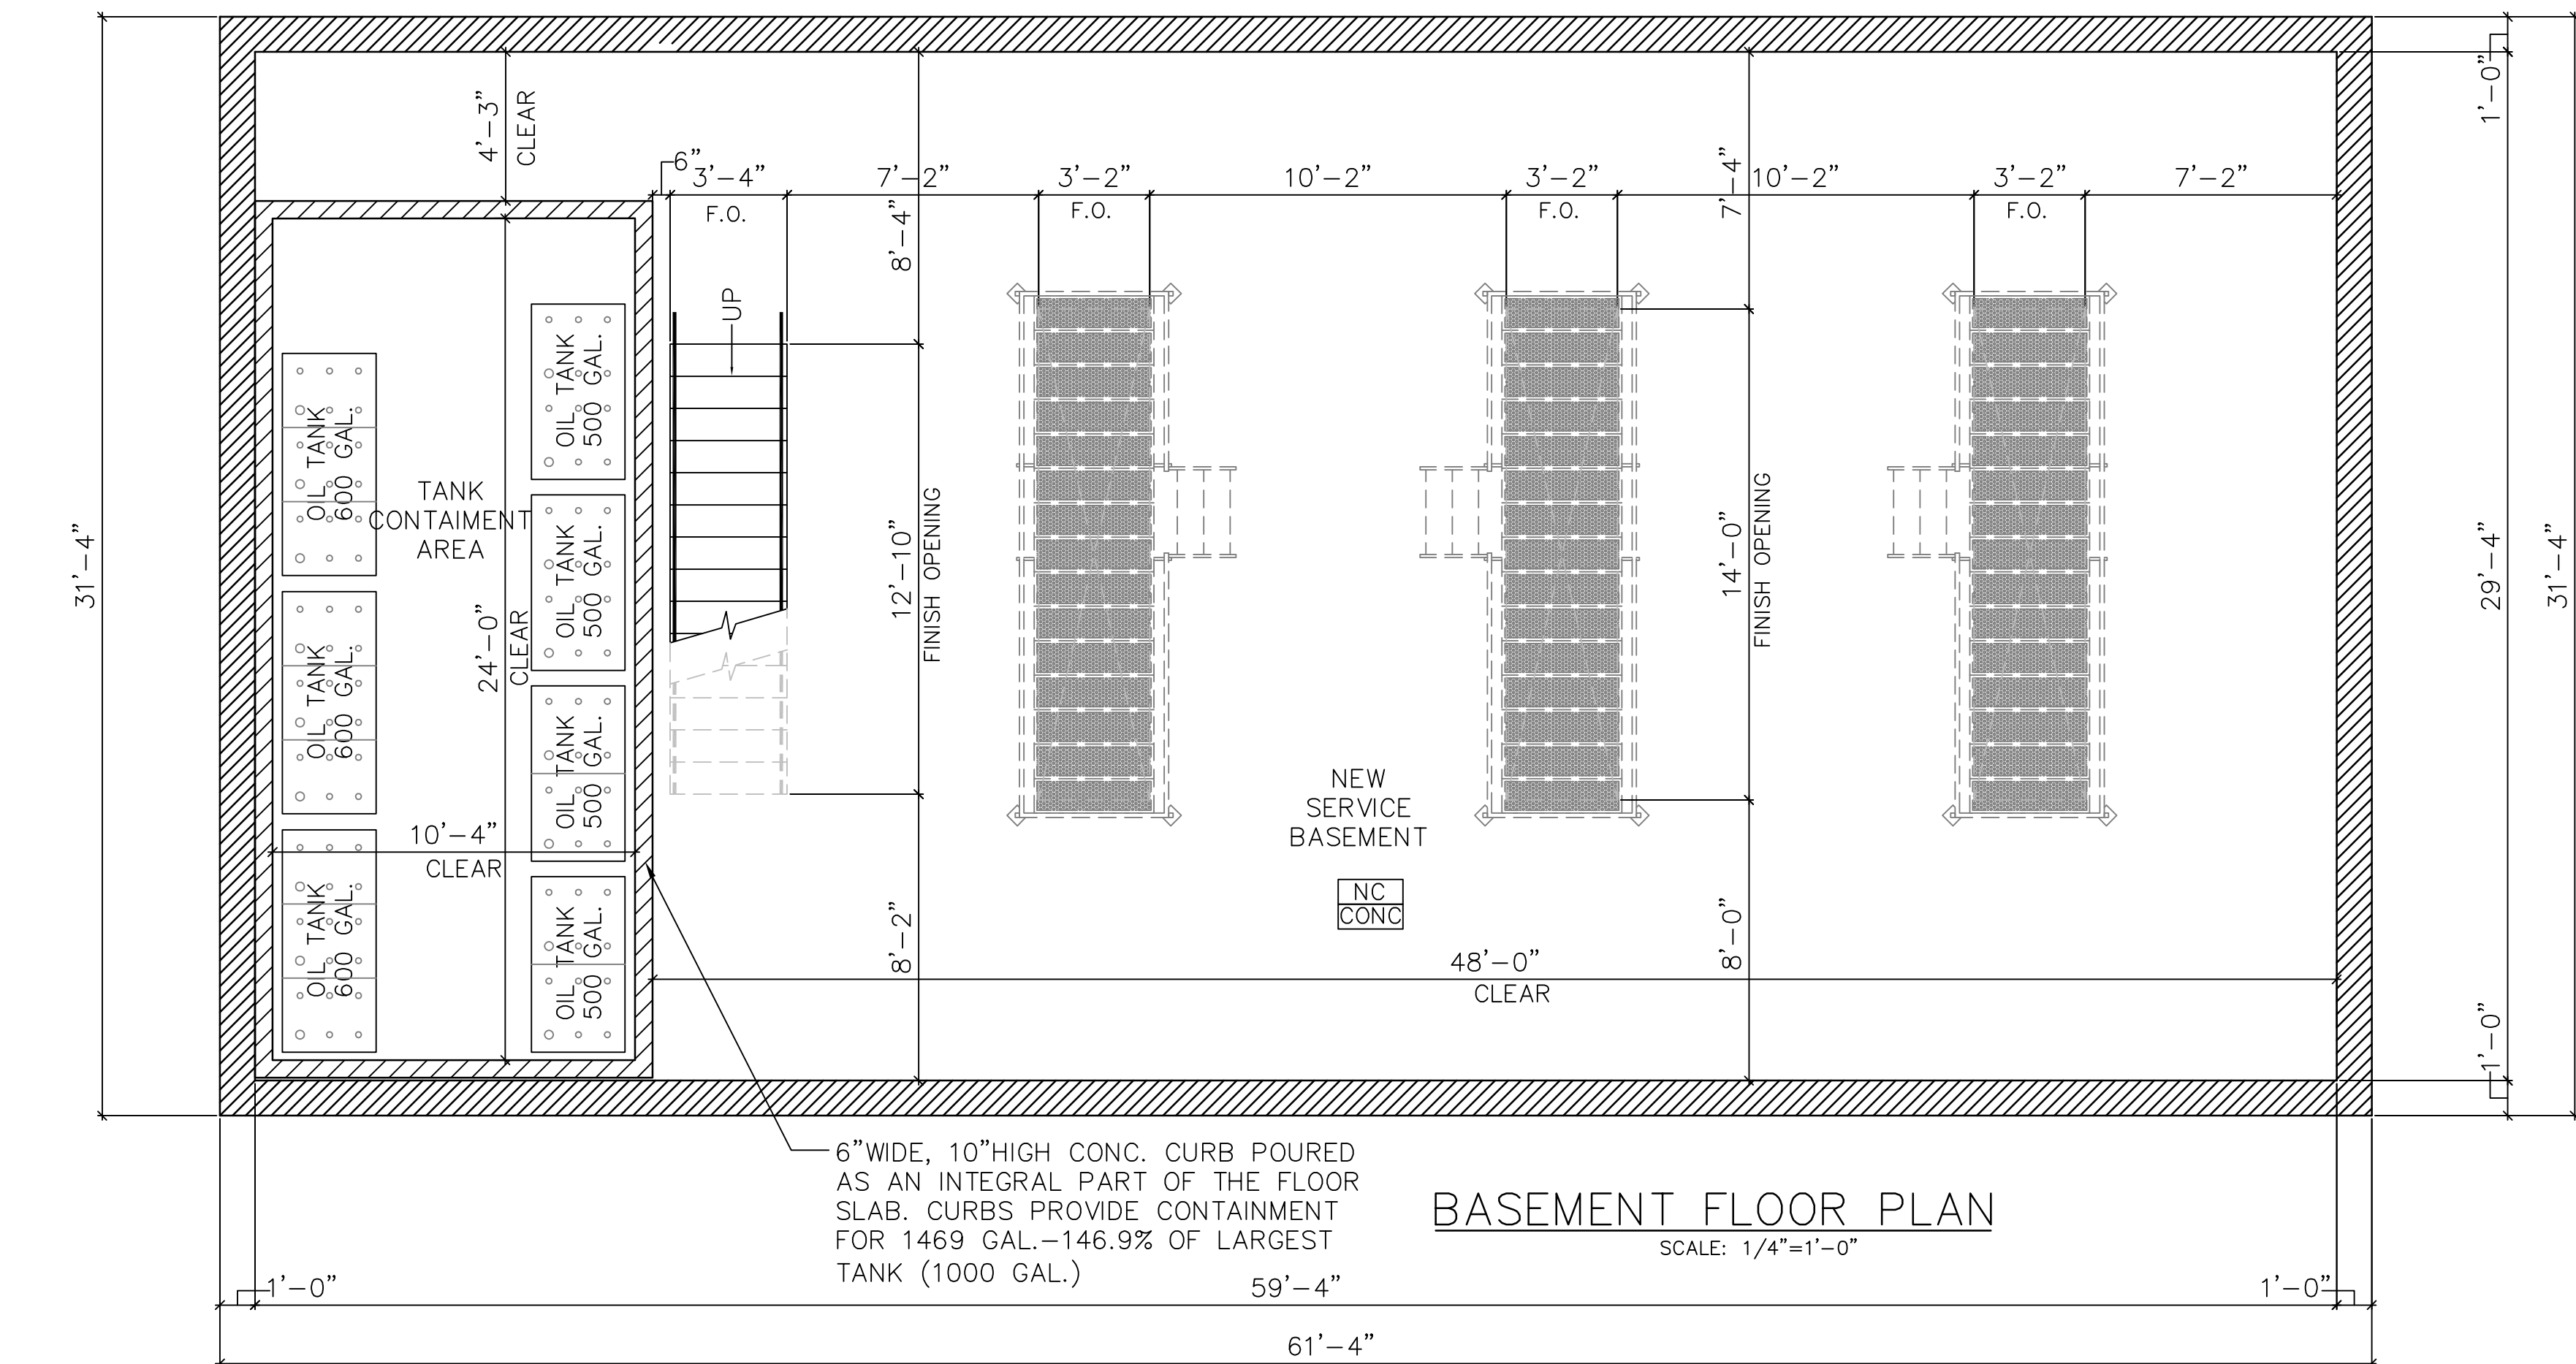

BASEMENT FLOOR PLAN
SCALE: 1/4"=1'-0"

© BORGHESI BUILDING & ENGINEERING CO., INC.
COPYRIGHT, ALL RIGHTS RESERVED. NO PART OF
THIS WORK MAY BE USED, REPRODUCED, DISTRIBUTED,
DISPLAYED OR OTHERWISE COMMUNICATED IN ANY
FORM OR BY ANY OTHER MEANS WITHOUT THE PRIOR
WRITTEN CONSENT OF BORGHESI BUILDING & ENGINEERING
CO., INC.


P:\Drawings\MISC\Valvoline - South Windsor\Valvoline - South Windsor_ARCH.dwg, A1, 2/26/2020 10:20:55 AM

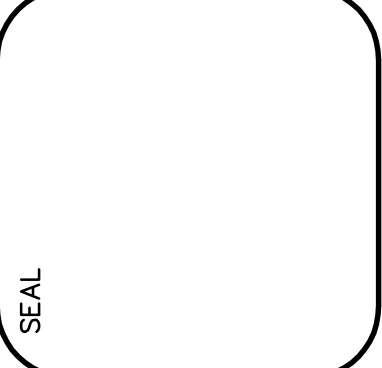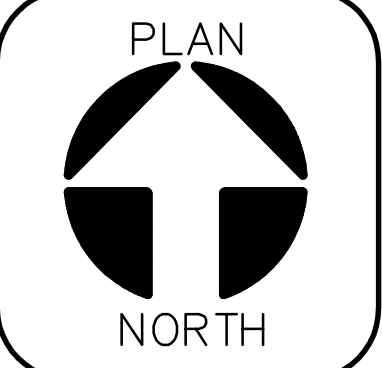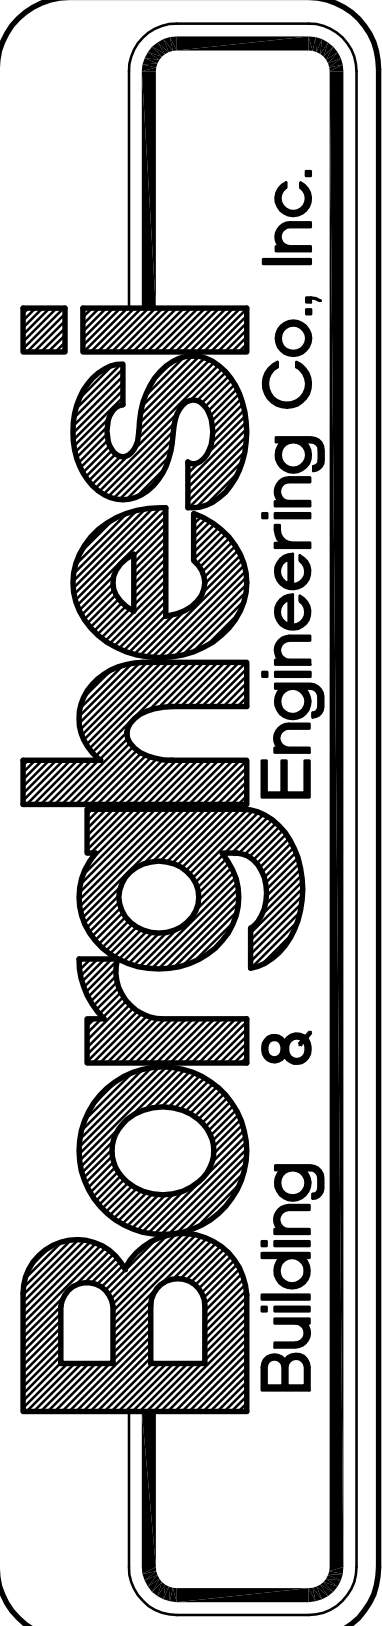

REVISIONS			


PROJECT	
	
Valvoline INSTANT OIL CHANGE	
800 SULLIVAN AVE., SOUTH WINDSOR, CT	
DRAWN BY	
J.B.M.	
APPROVED BY	
C.C.	
DATE	
02/26/20	
SCALE	
AS NOTED	
2155 EAST MAIN STREET TORRINGTON, CT 06790	
860-482-7613 / WEB SITE: www.borghesibuilding.com	

SHEET NO.
A1

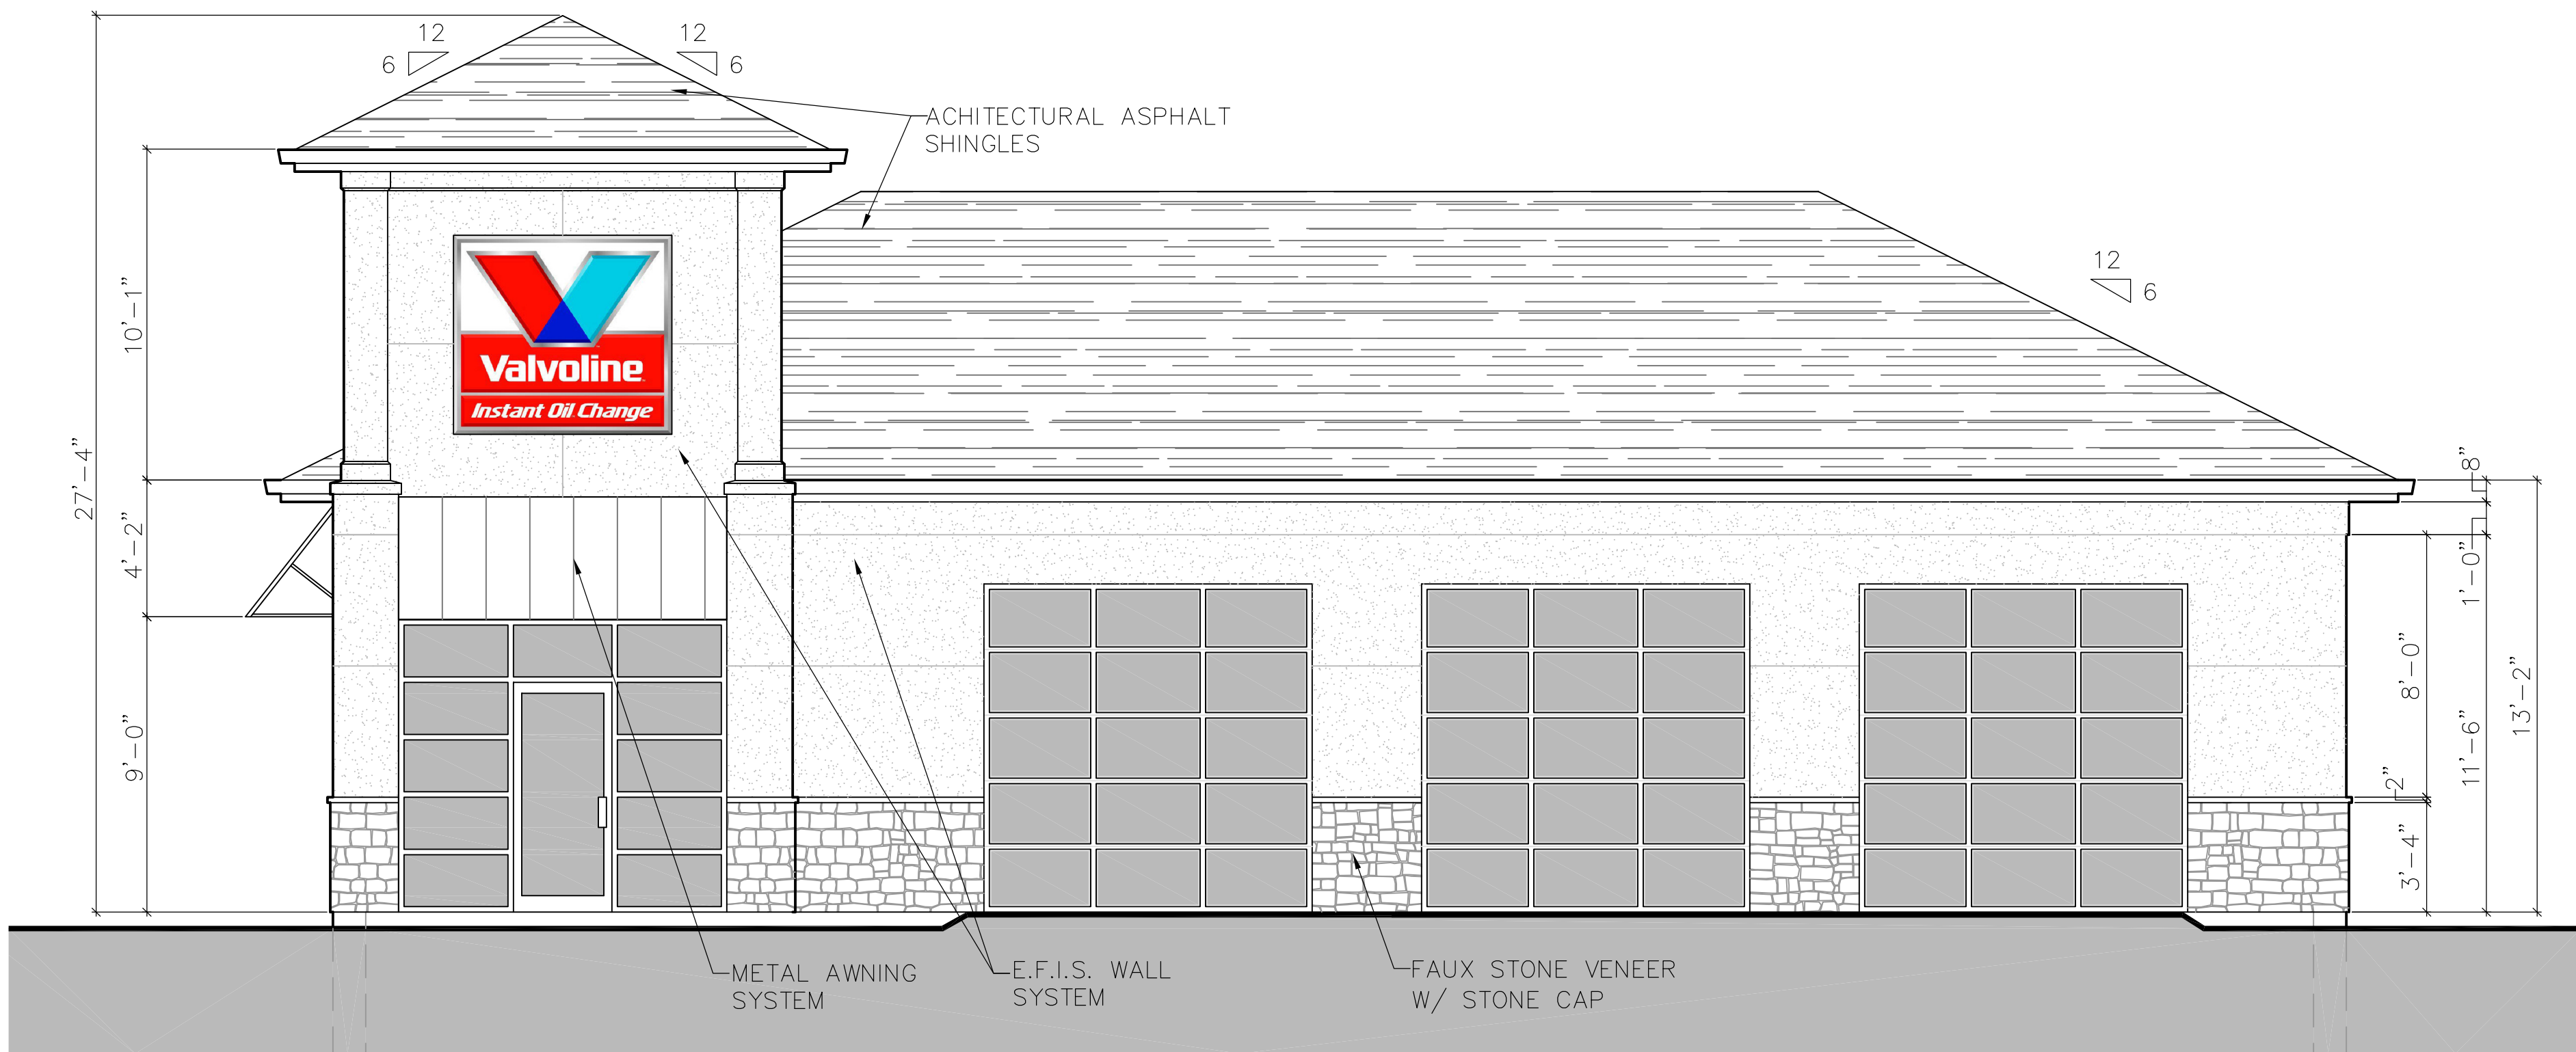

SOUTH ELEVATION

SCALE: 1/4" = 1'-0"

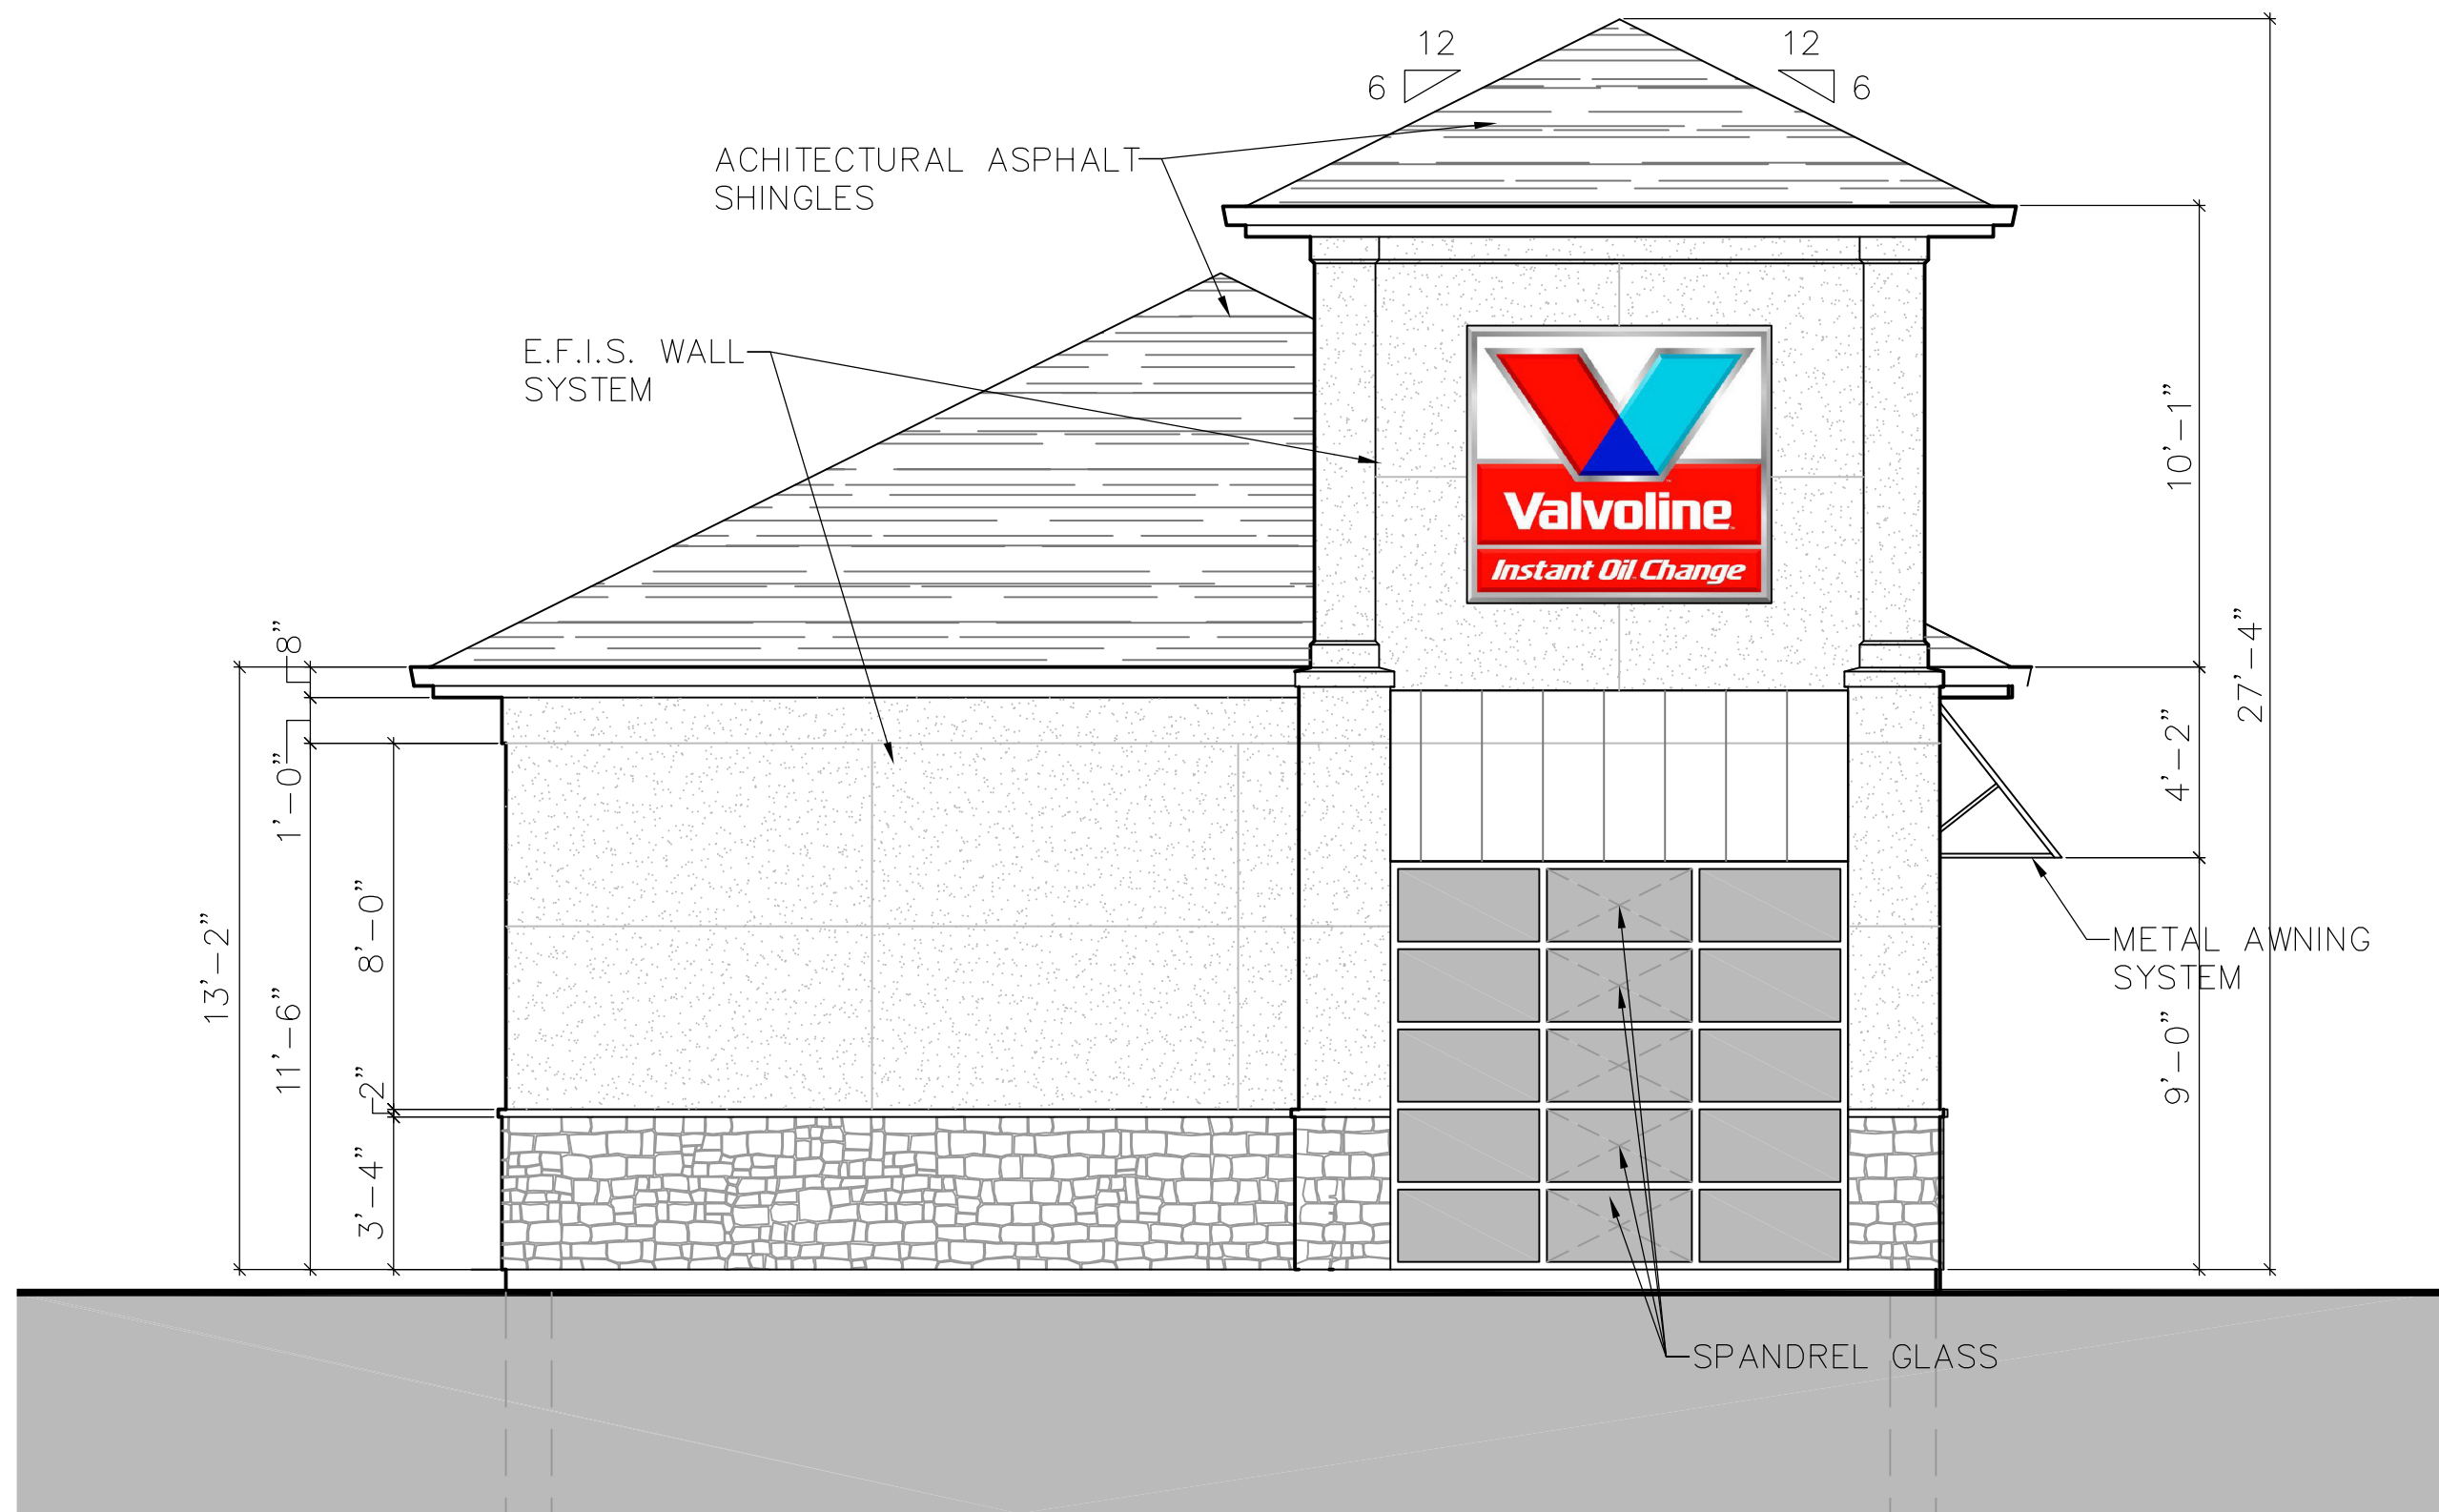

WEST ELEVATION

SCALE: 1/4" = 1'-0"

© BORGHESI BUILDING & ENGINEERING CO., INC.
 COPYRIGHT, ALL RIGHTS RESERVED. NO PART OF
 THIS WORK MAY BE USED, REPRODUCED, DISTRIBUTED,
 DISPLAYED OR OTHERWISE COMMUNICATED IN ANY
 FORM OR BY ANY OTHER MEANS WITHOUT THE PRIOR
 WRITTEN CONSENT OF BORGHESI BUILDING & ENGINEERING
 CO., INC.

P:\Drawings\MISC\Valvoline- South Windsor\Valvoline- South Windsor_ARCH.dwg, A2, 2/6/2020 11:08:55 AM


PROJECT		Valvoline		INSTANT OIL CHANGE	
800 SULLIVAN AVE., SOUTH WINDSOR, CT		DRAWN BY		J.B.M.	
DATE		02/06/20		APPROVED BY	
2155 EAST MAIN STREET, TORRINGTON, CT 06790		SCALE		AS NOTED	
860-482-7613 / WEB SITE: www.borghesibuilding.com		C.C.		C.C.	

SHEET NO.
A2


SEAL

REVISIONS

Borghesi
 Building & Engineering Co., Inc.

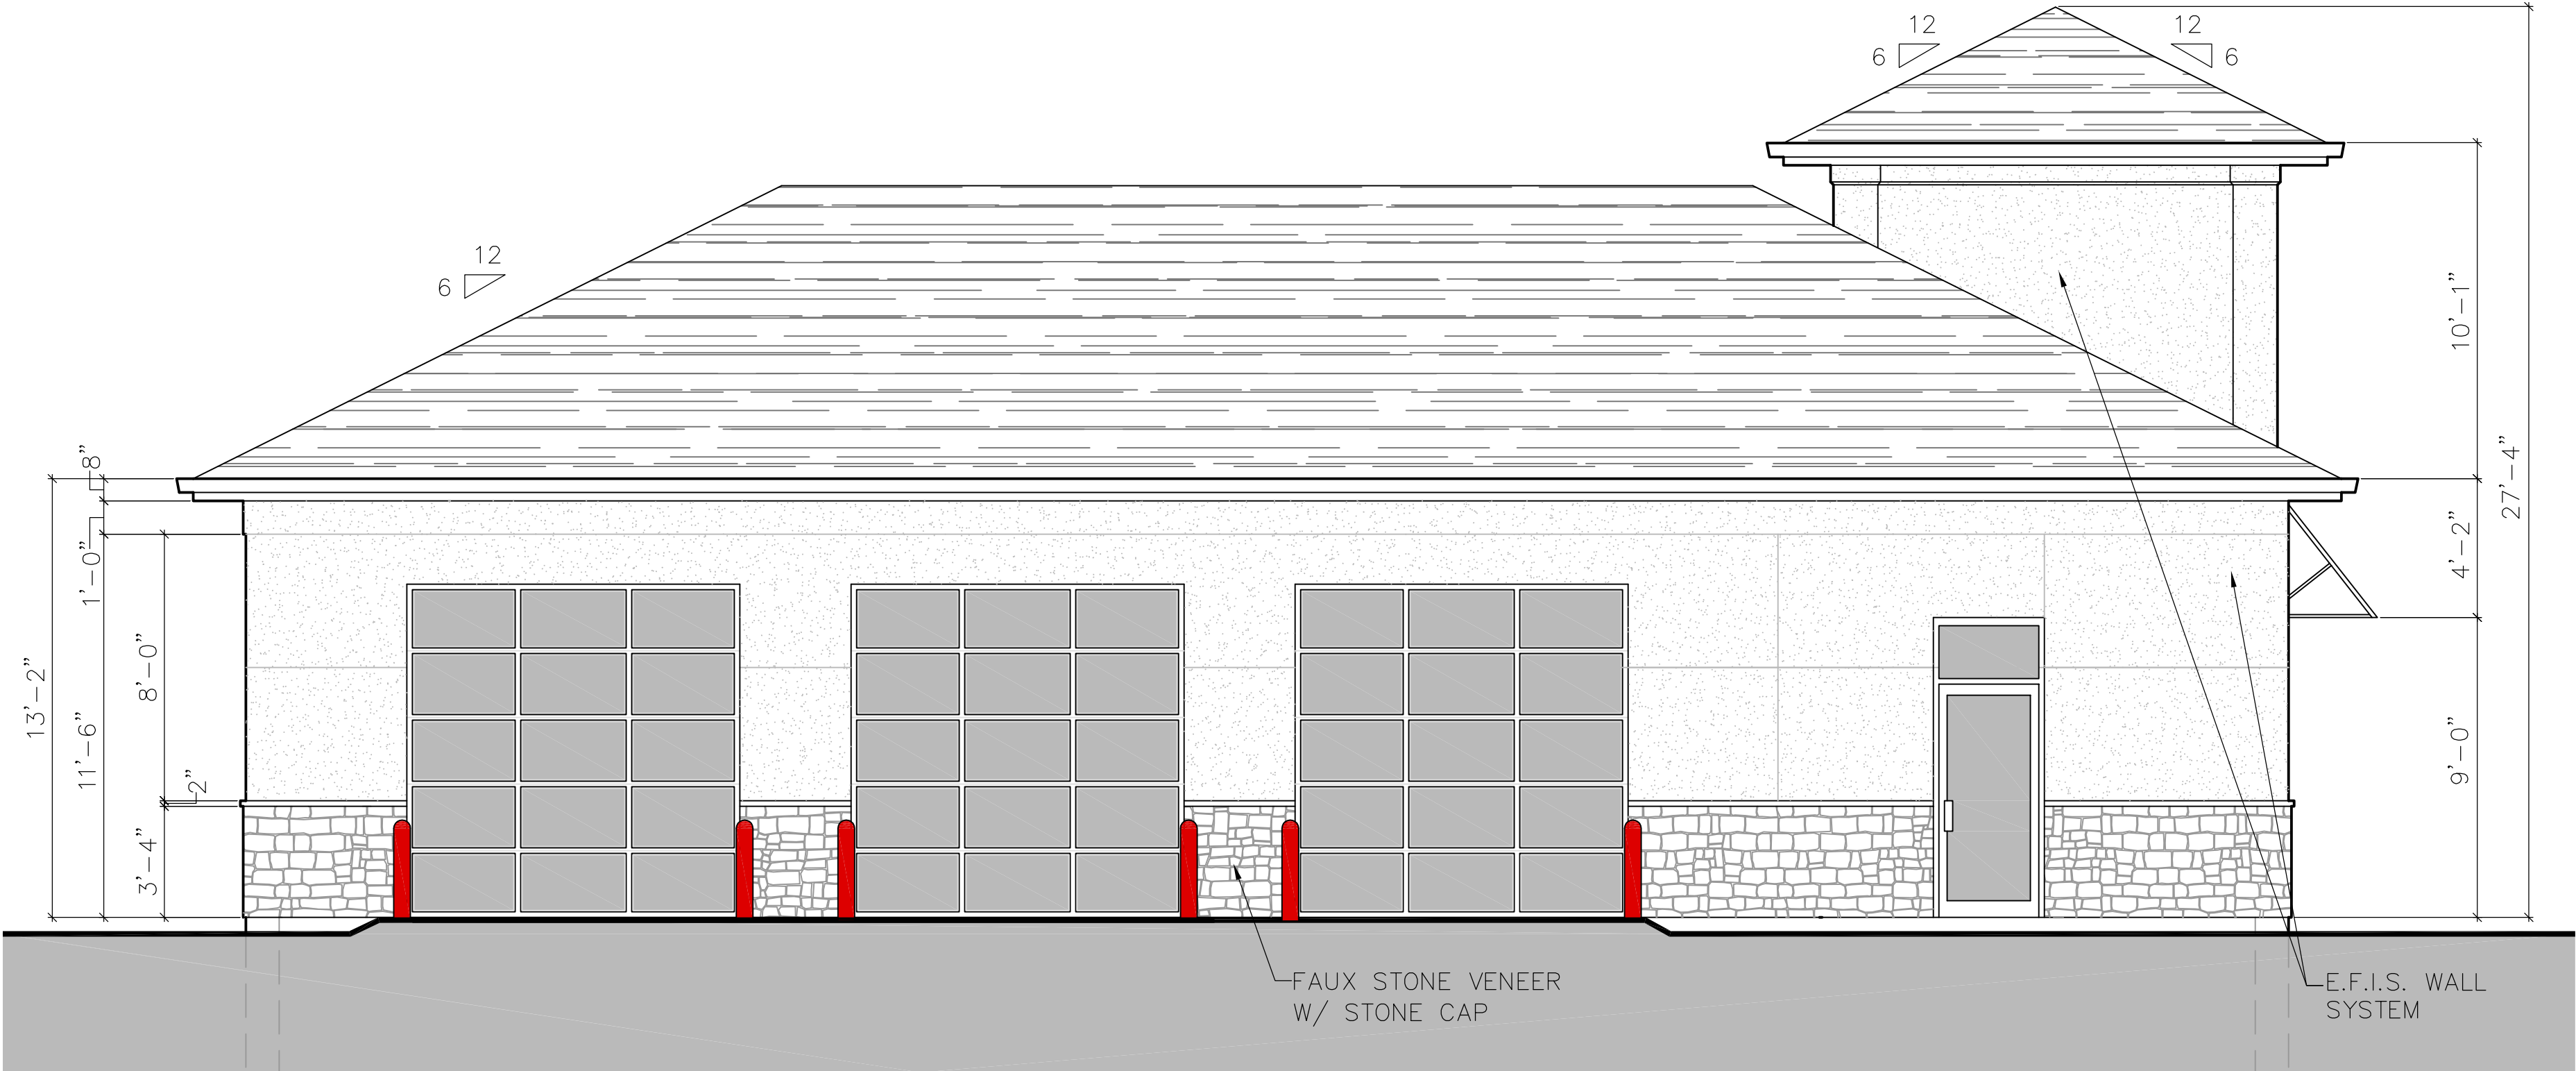

NORTH ELEVATION
SCALE: 1/4" = 1'-0"

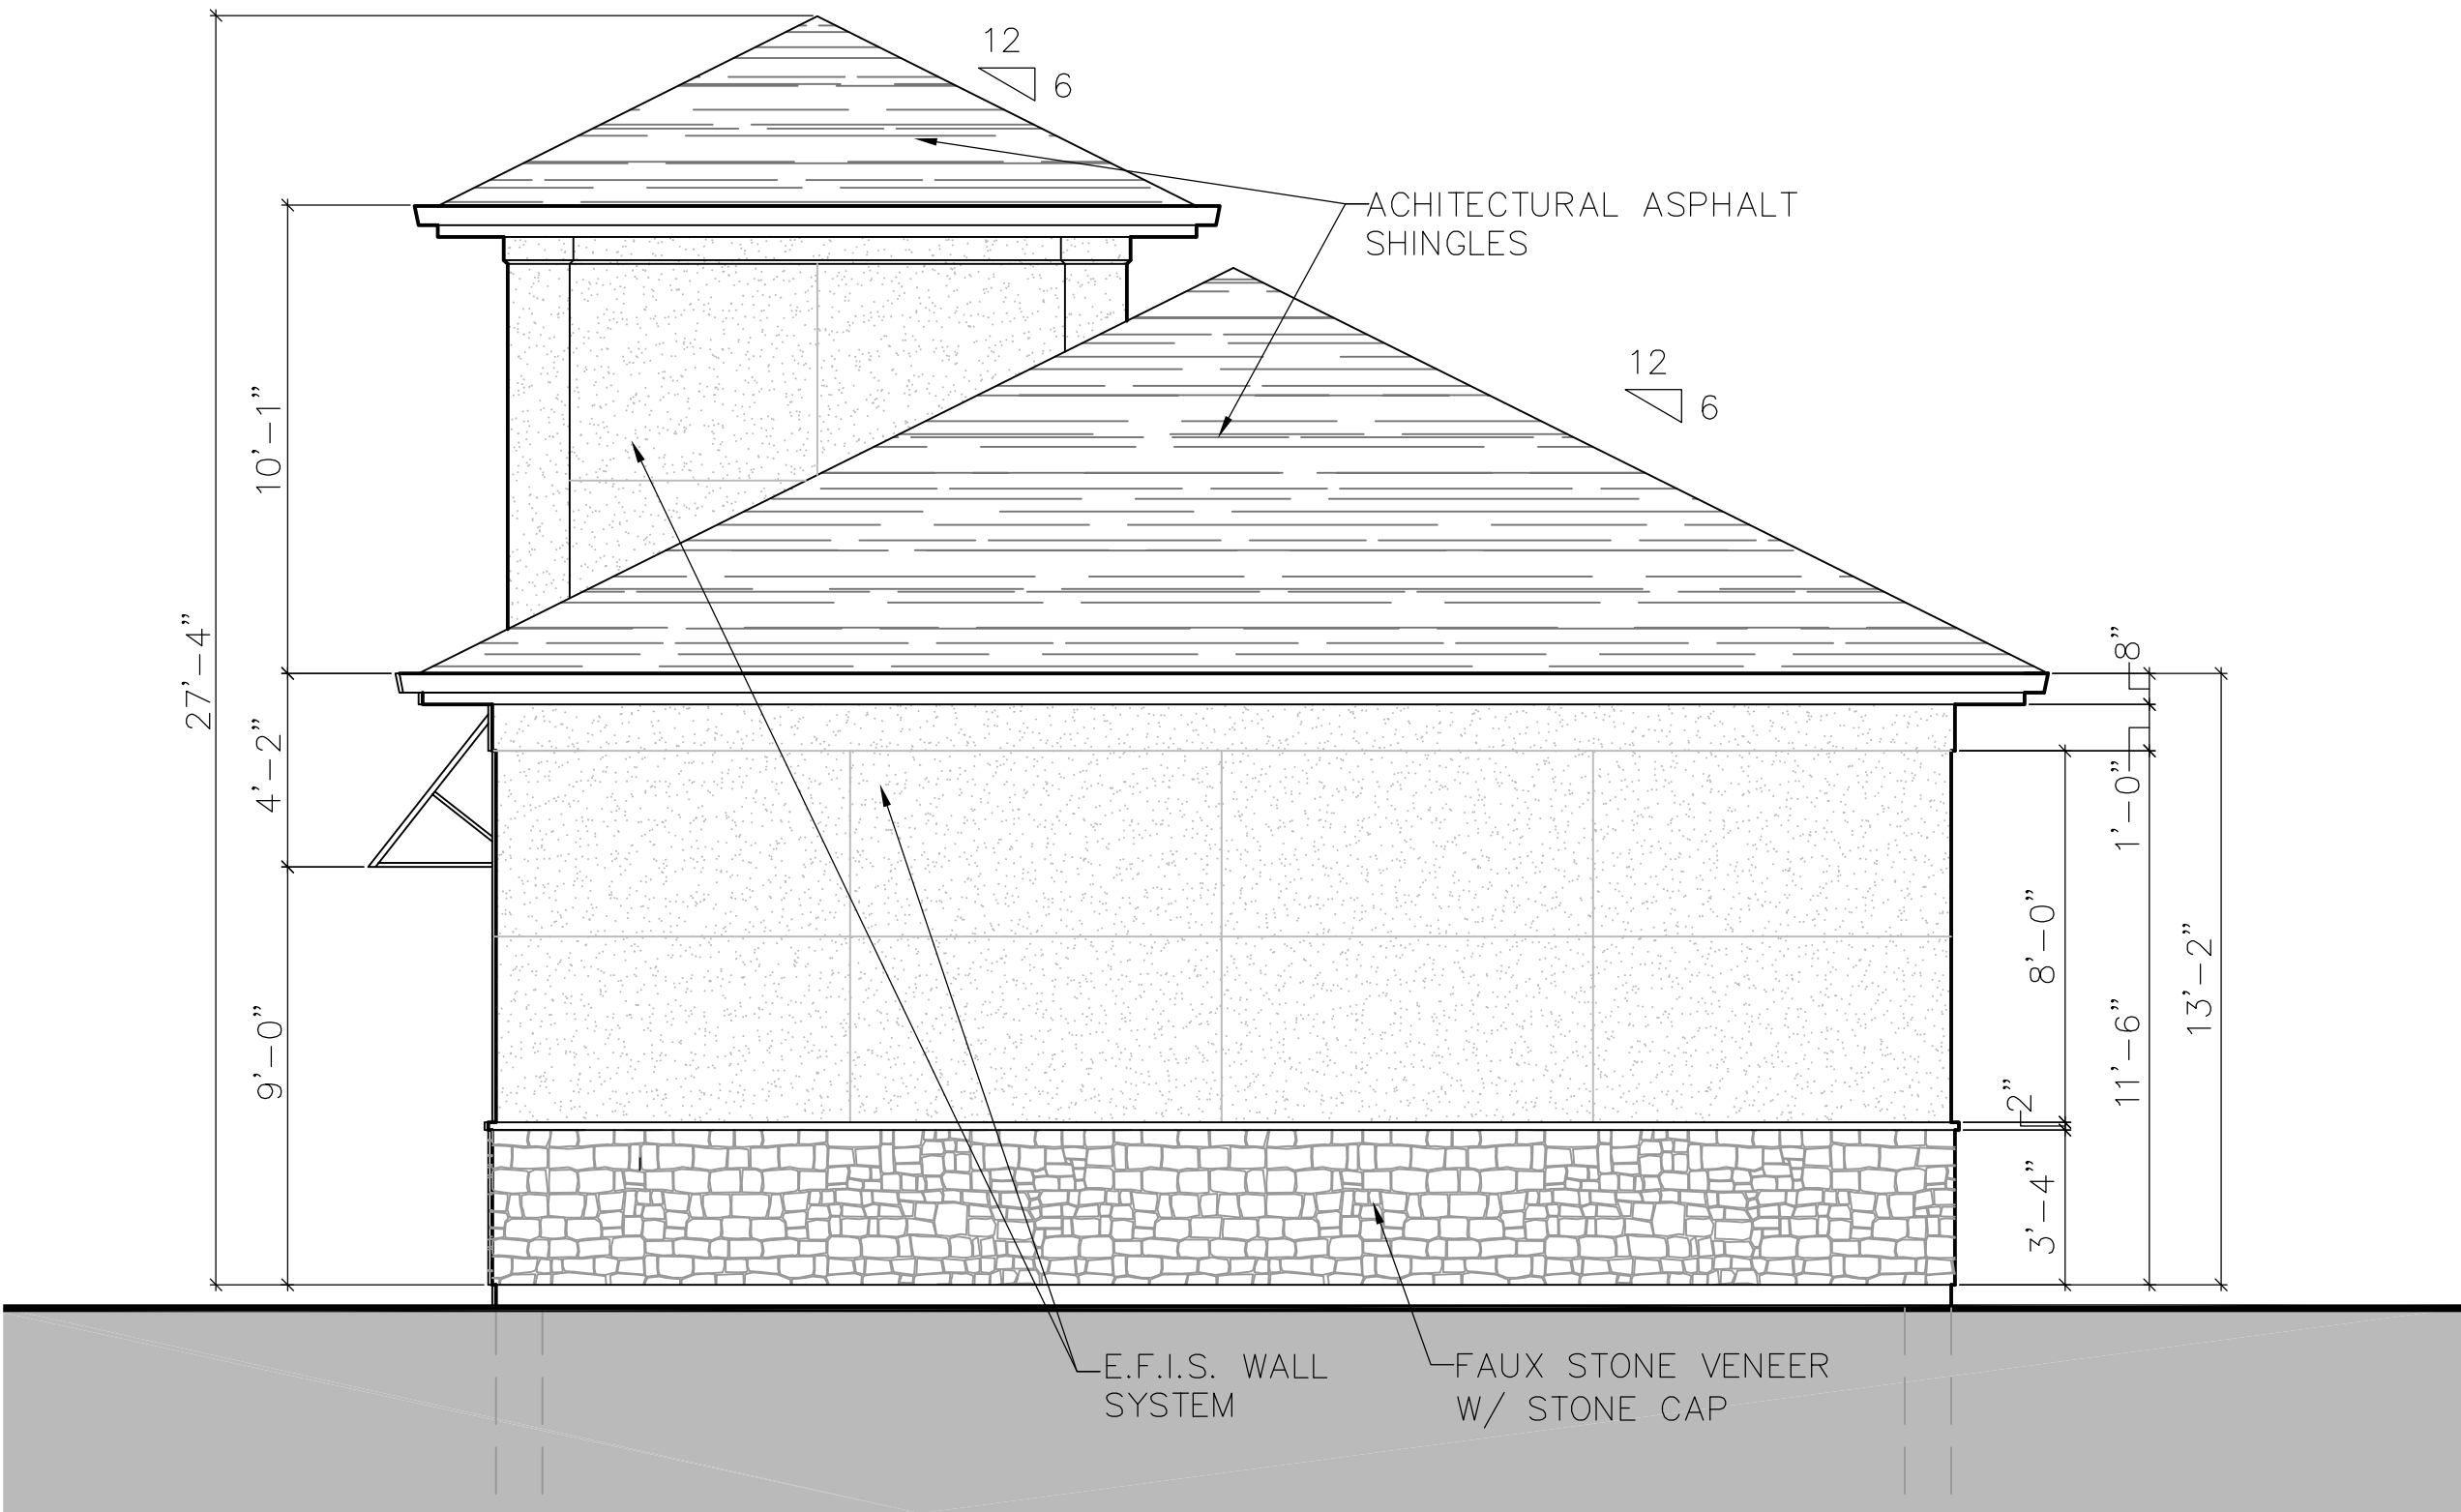

EAST ELEVATION
SCALE: 1/4" = 1'-0"

© BORGHESI BUILDING & ENGINEERING CO., INC.
COPYRIGHT, ALL RIGHTS RESERVED. NO PART OF
THIS WORK MAY BE USED, REPRODUCED, DISTRIBUTED,
DISPLAYED OR OTHERWISE COMMUNICATED IN ANY
FORM OR BY ANY OTHER MEANS WITHOUT THE PRIOR,
WRITTEN CONSENT OF BORGHESI BUILDING & ENGINEERING
CO., INC.

PROJECT		Valvoline	
800 SULLIVAN AVE., SOUTH WINDSOR, CT		INSTANT OIL CHANGE	
DRAWN BY	J.B.M.	APPROVED BY	C.C.
DATE	02/26/20	SCALE	AS NOTED
2155 EAST MAIN STREET, TORRINGTON, CT 06790		WWW.BORGHESIBUILDING.COM	

SHEET NO.
A2A

SEAL

REVISIONS

Borghesi
Building & Engineering Co., Inc.