


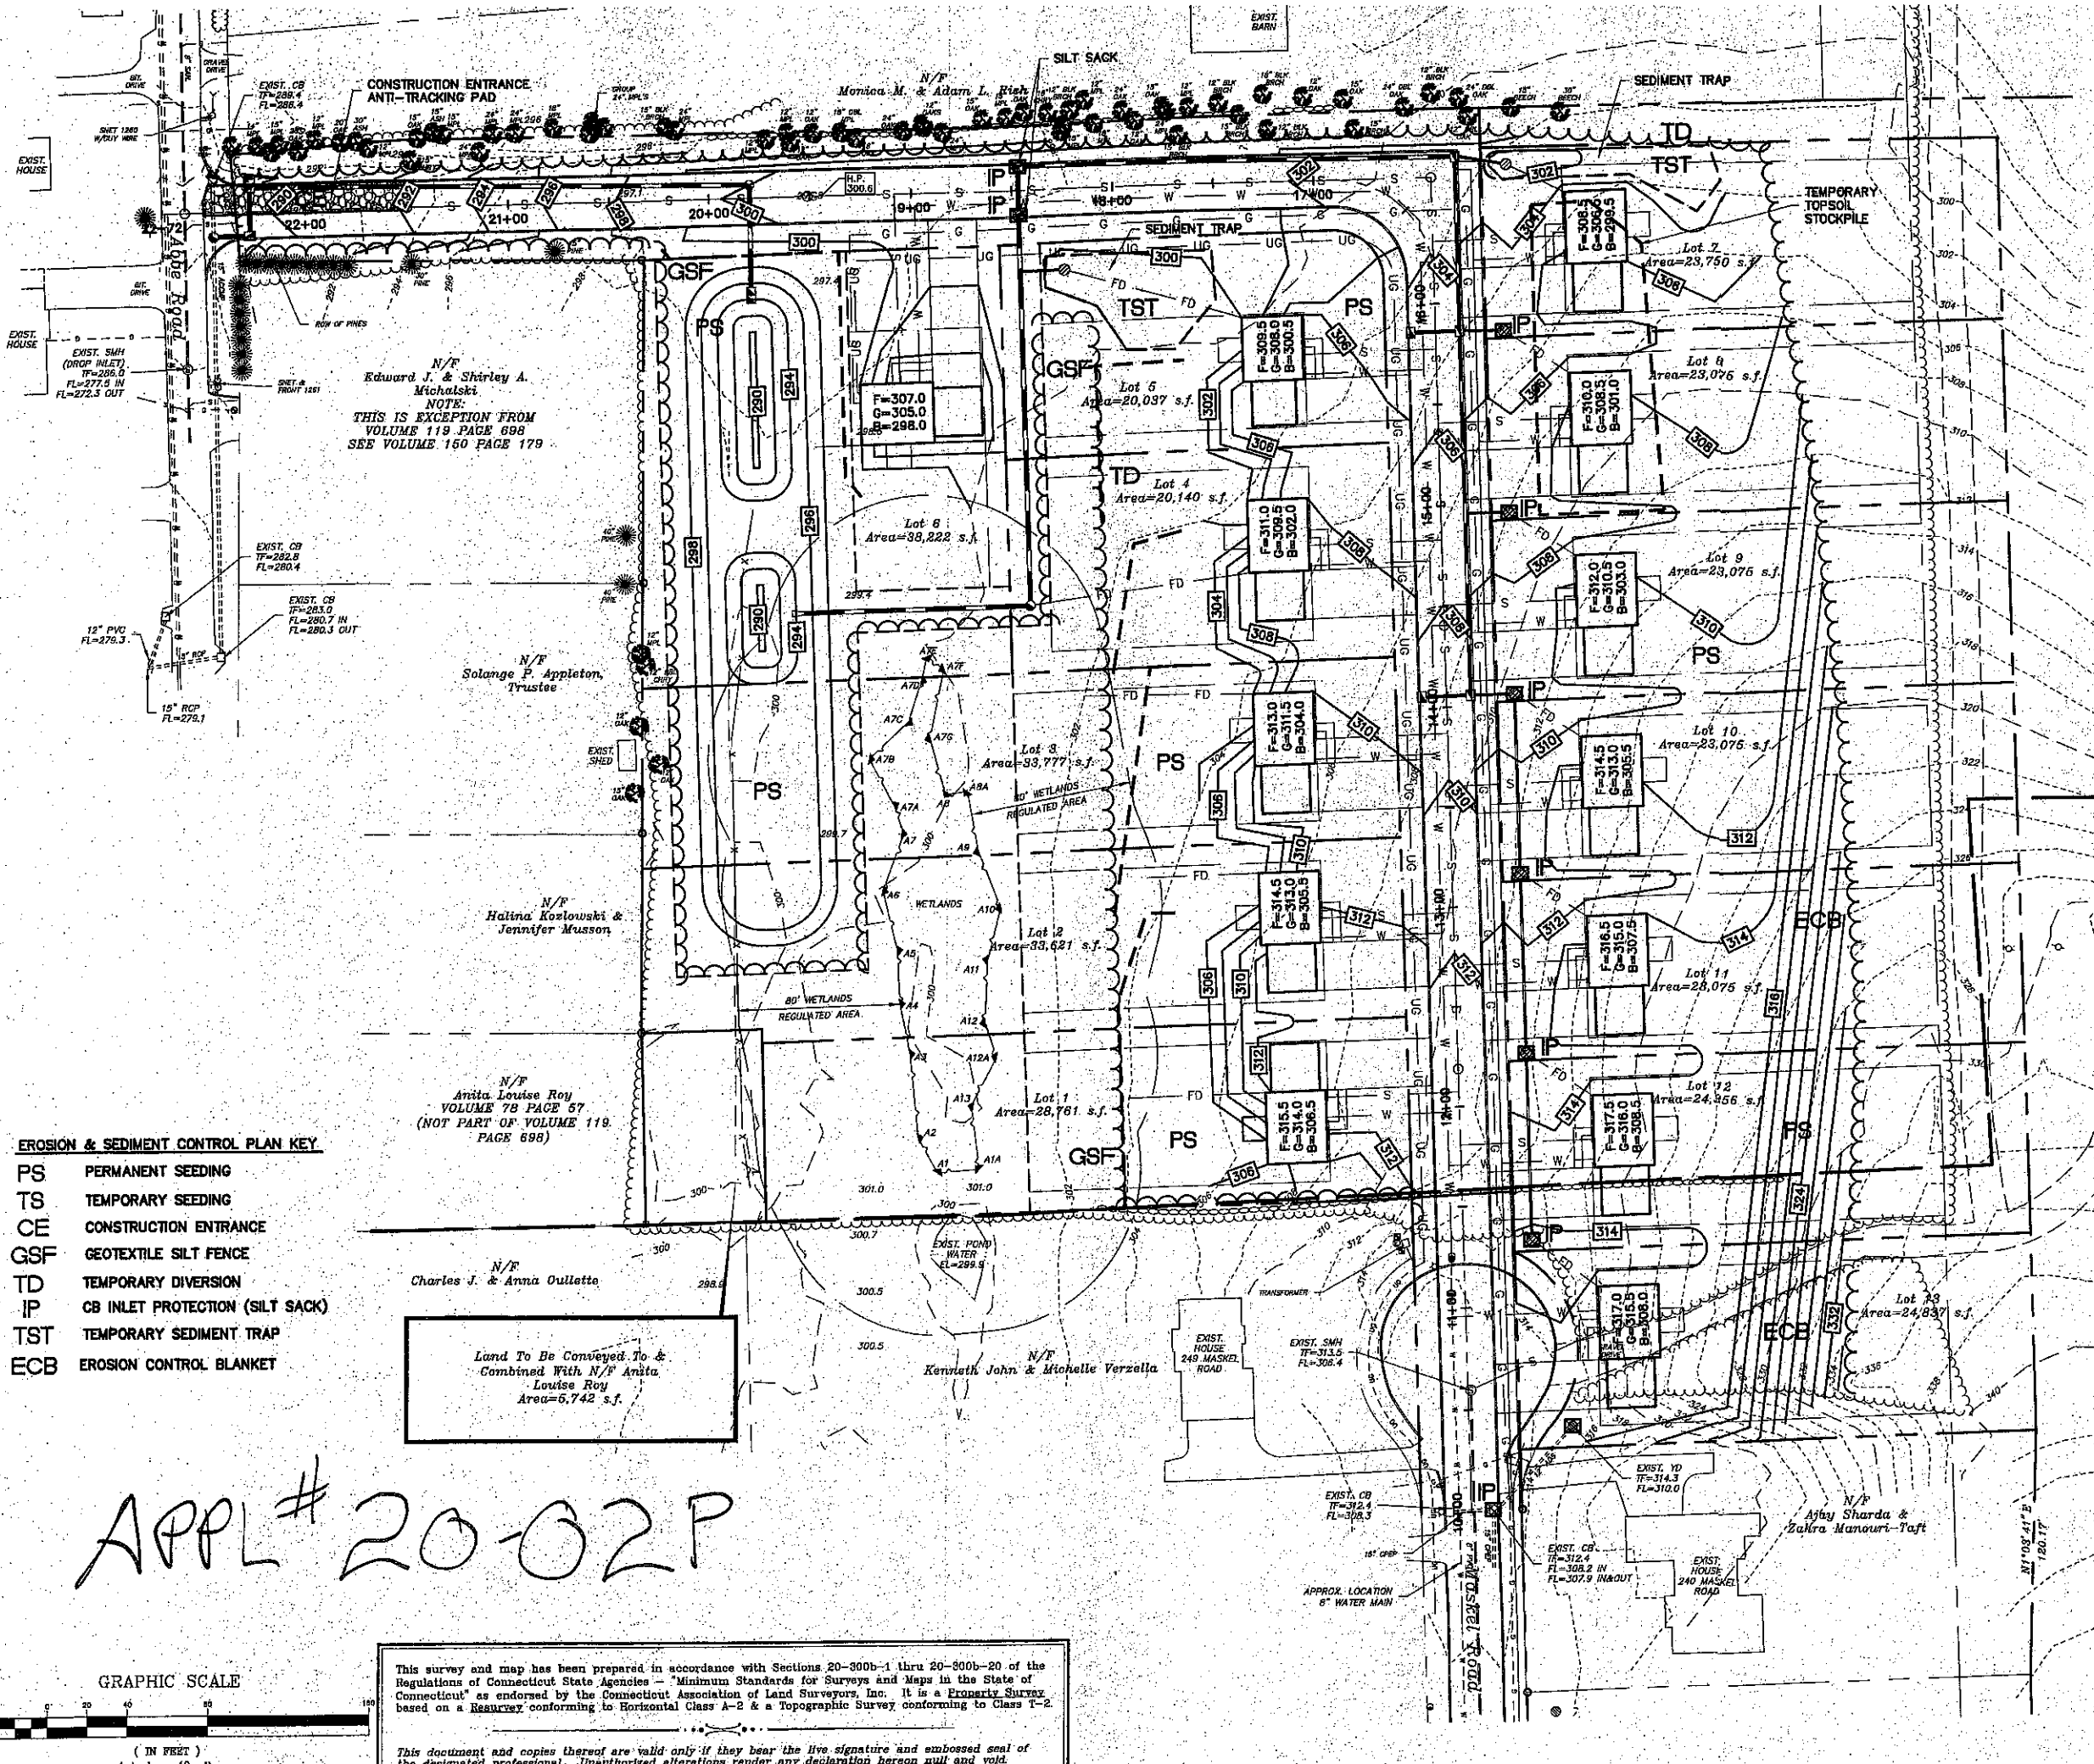

- EROSION & SEDIMENT CONTROL PLAN KEY**
- PS PERMANENT SEEDING
 - TS TEMPORARY SEEDING
 - CE CONSTRUCTION ENTRANCE
 - GSF GEOTEXTILE SILT FENCE
 - TD TEMPORARY DIVERSION
 - IP CB INLET PROTECTION (SILT SACK)
 - TST TEMPORARY SEDIMENT TRAP
 - ECB EROSION CONTROL BLANKET


APPL # 20-02P

GRAPHIC SCALE

This survey and map has been prepared in accordance with Sections 20-300b-1 thru 20-300b-20 of the Regulations of Connecticut State Agencies - Minimum Standards for Surveys and Maps in the State of Connecticut as endorsed by the Connecticut Association of Land Surveyors, Inc. It is a Professional Survey based on a Resurvey conforming to Horizontal Class A-2 & a Topographic Survey conforming to Class T-2.

This document and copies thereof are valid only if they bear the live signature and embossed seal of the designated professional. Unauthorized alterations render any declaration hereon null and void.

TO THE BEST OF MY KNOWLEDGE AND BELIEF THIS MAP IS SUBSTANTIALLY CORRECT AS NOTED HEREON.

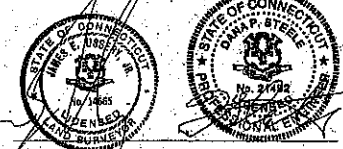

REVISIONS	
BY: DPS	CHK: JEU

Kilkenny Heights II
Maskel Road & Abbe Road
South Windsor, Connecticut
Map 139 Lot 7-13 Zone: A-30
Map 148 Lot 31 Zone: RR

Erosion Control Plan	
DATE	12/16/19
SCALE	1"=40'
SHEET NUMBER	2019-022
SHEET	1 of 7