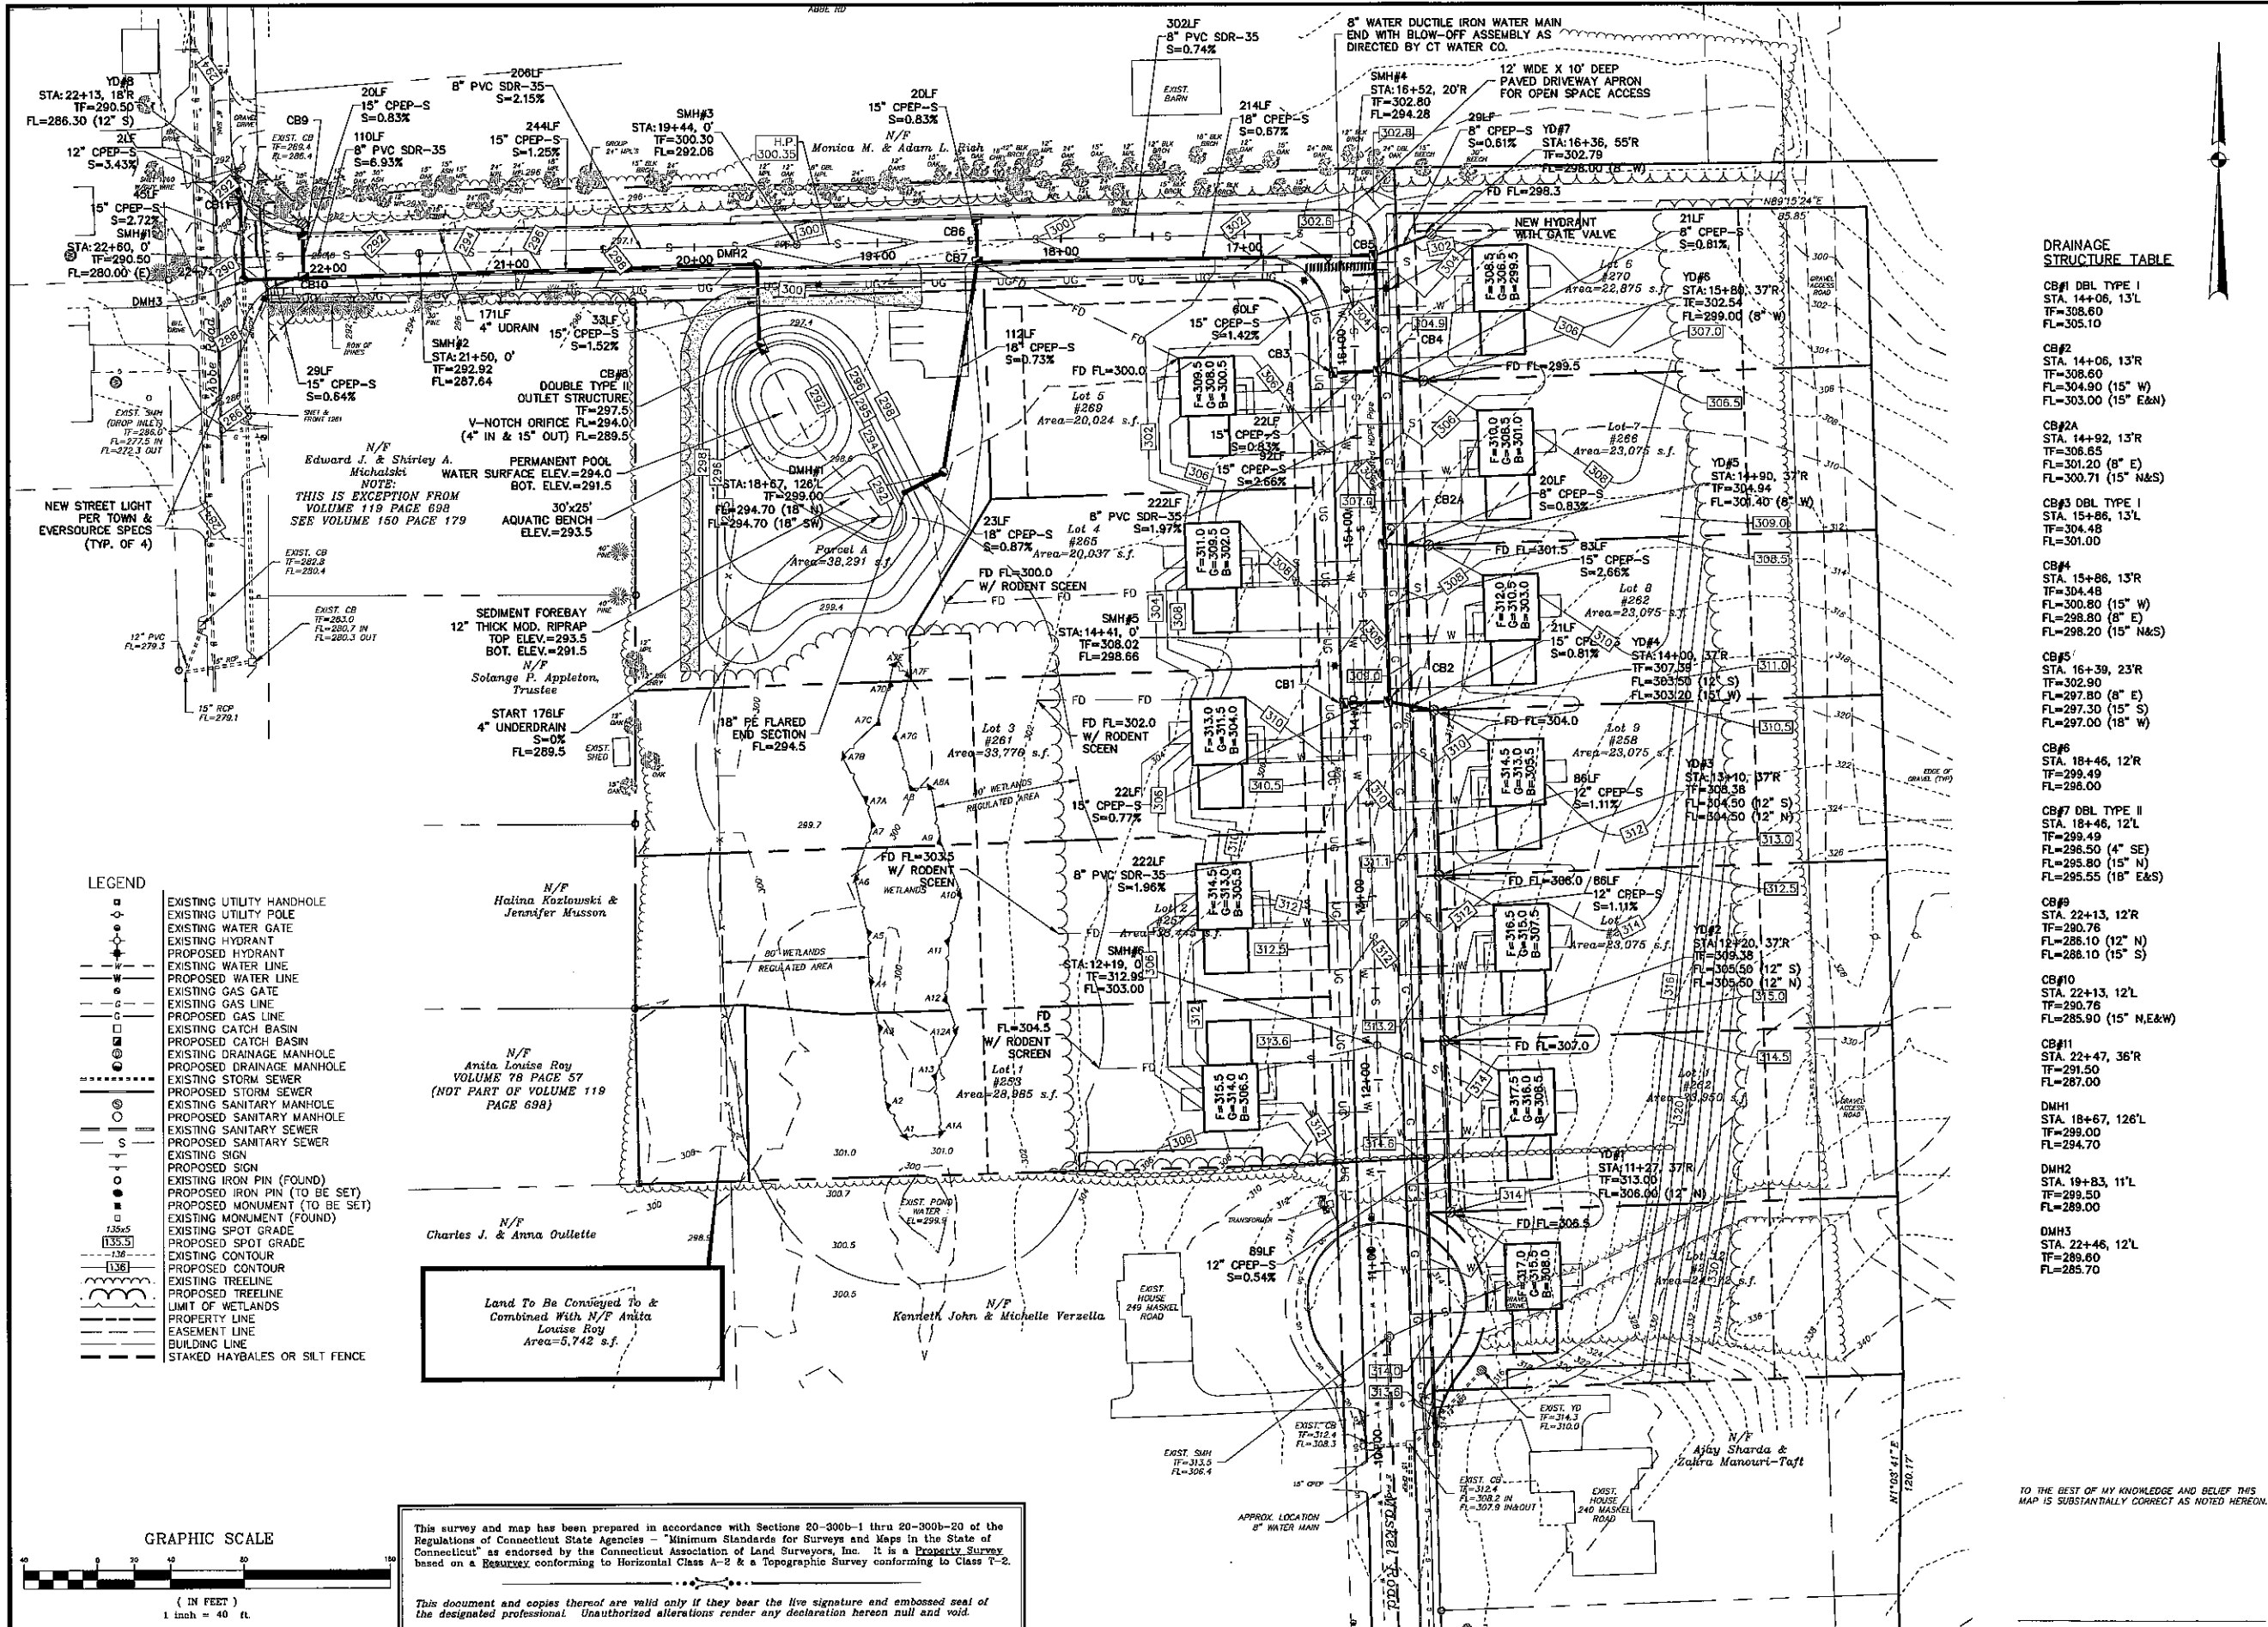


**DRAINAGE STRUCTURE TABLE**

CB#1 DBL TYPE I
STA. 14+06, 13'L
TF=308.60
FL=305.10

CB#2
STA. 14+06, 13'R
TF=308.60
FL=304.90 (15" W)
FL=303.00 (15" E&N)

CB#2A
STA. 14+92, 13'R
TF=308.65
FL=301.20 (8" E)
FL=300.71 (15" N&S)

CB#3 DBL TYPE I
STA. 15+86, 13'L
TF=304.48
FL=301.00

CB#4
STA. 15+86, 13'R
TF=304.48
FL=300.80 (15" W)
FL=298.80 (8" E)
FL=298.20 (15" N&S)

CB#5
STA. 16+39, 23'R
TF=302.90
FL=297.80 (8" E)
FL=297.30 (15" S)
FL=297.00 (18" W)

CB#6
STA. 18+46, 12'R
TF=299.49
FL=298.00

CB#7 DBL TYPE II
STA. 18+46, 12'L
TF=299.49
FL=298.50 (4" SE)
FL=295.80 (15" N)
FL=295.55 (18" E&S)

CB#9
STA. 22+13, 12'R
TF=280.76
FL=286.10 (12" N)
FL=286.10 (15" S)


CB#10
STA. 22+13, 12'L
TF=290.76
FL=285.90 (15" N,E&W)

CB#11
STA. 22+47, 36'R
TF=291.50
FL=287.00

DMH1
STA. 18+67, 126'L
TF=299.00
FL=294.70

DMH2
STA. 19+83, 11'L
TF=299.50
FL=289.00

DMH3
STA. 22+46, 12'L
TF=289.60
FL=285.70

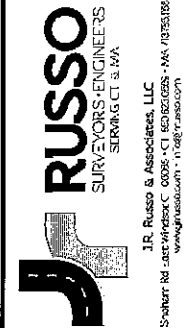

RUSO
SURVEYORS-ENGINEERS, LLC
SWMING CT 0. MA
J.R. Russo & Associates, LLC
15 SUMMIT RD. JEFFERSON CT 06038-1000
WWW.RUSSOENR.COM

REVISIONS	
BY: DPS	CHK: JEU
10/5/20	Stormwater Design and Rehabilitation Updated
8/28/20	Revised structures for new interaction grades
8/12/20	Adjust road width, Abbe Rd R/L, add CB#2A
3/22/20	Drainage changes

Kilkenny Heights II
Maskel Road & Abbe Road
South Windsor, Connecticut
Map 139 Lot 7-13 Zone: A-30
Map 148 Lot 31 Zone: RR

Utility Plan

DATE
1-24-2020
SCALE
1"=40'
JOB NUMBER
2019-022
SHEET
8 of 16

TO THE BEST OF MY KNOWLEDGE AND BELIEF THIS
MAP IS SUBSTANTIALLY CORRECT AS NOTED HEREON.