


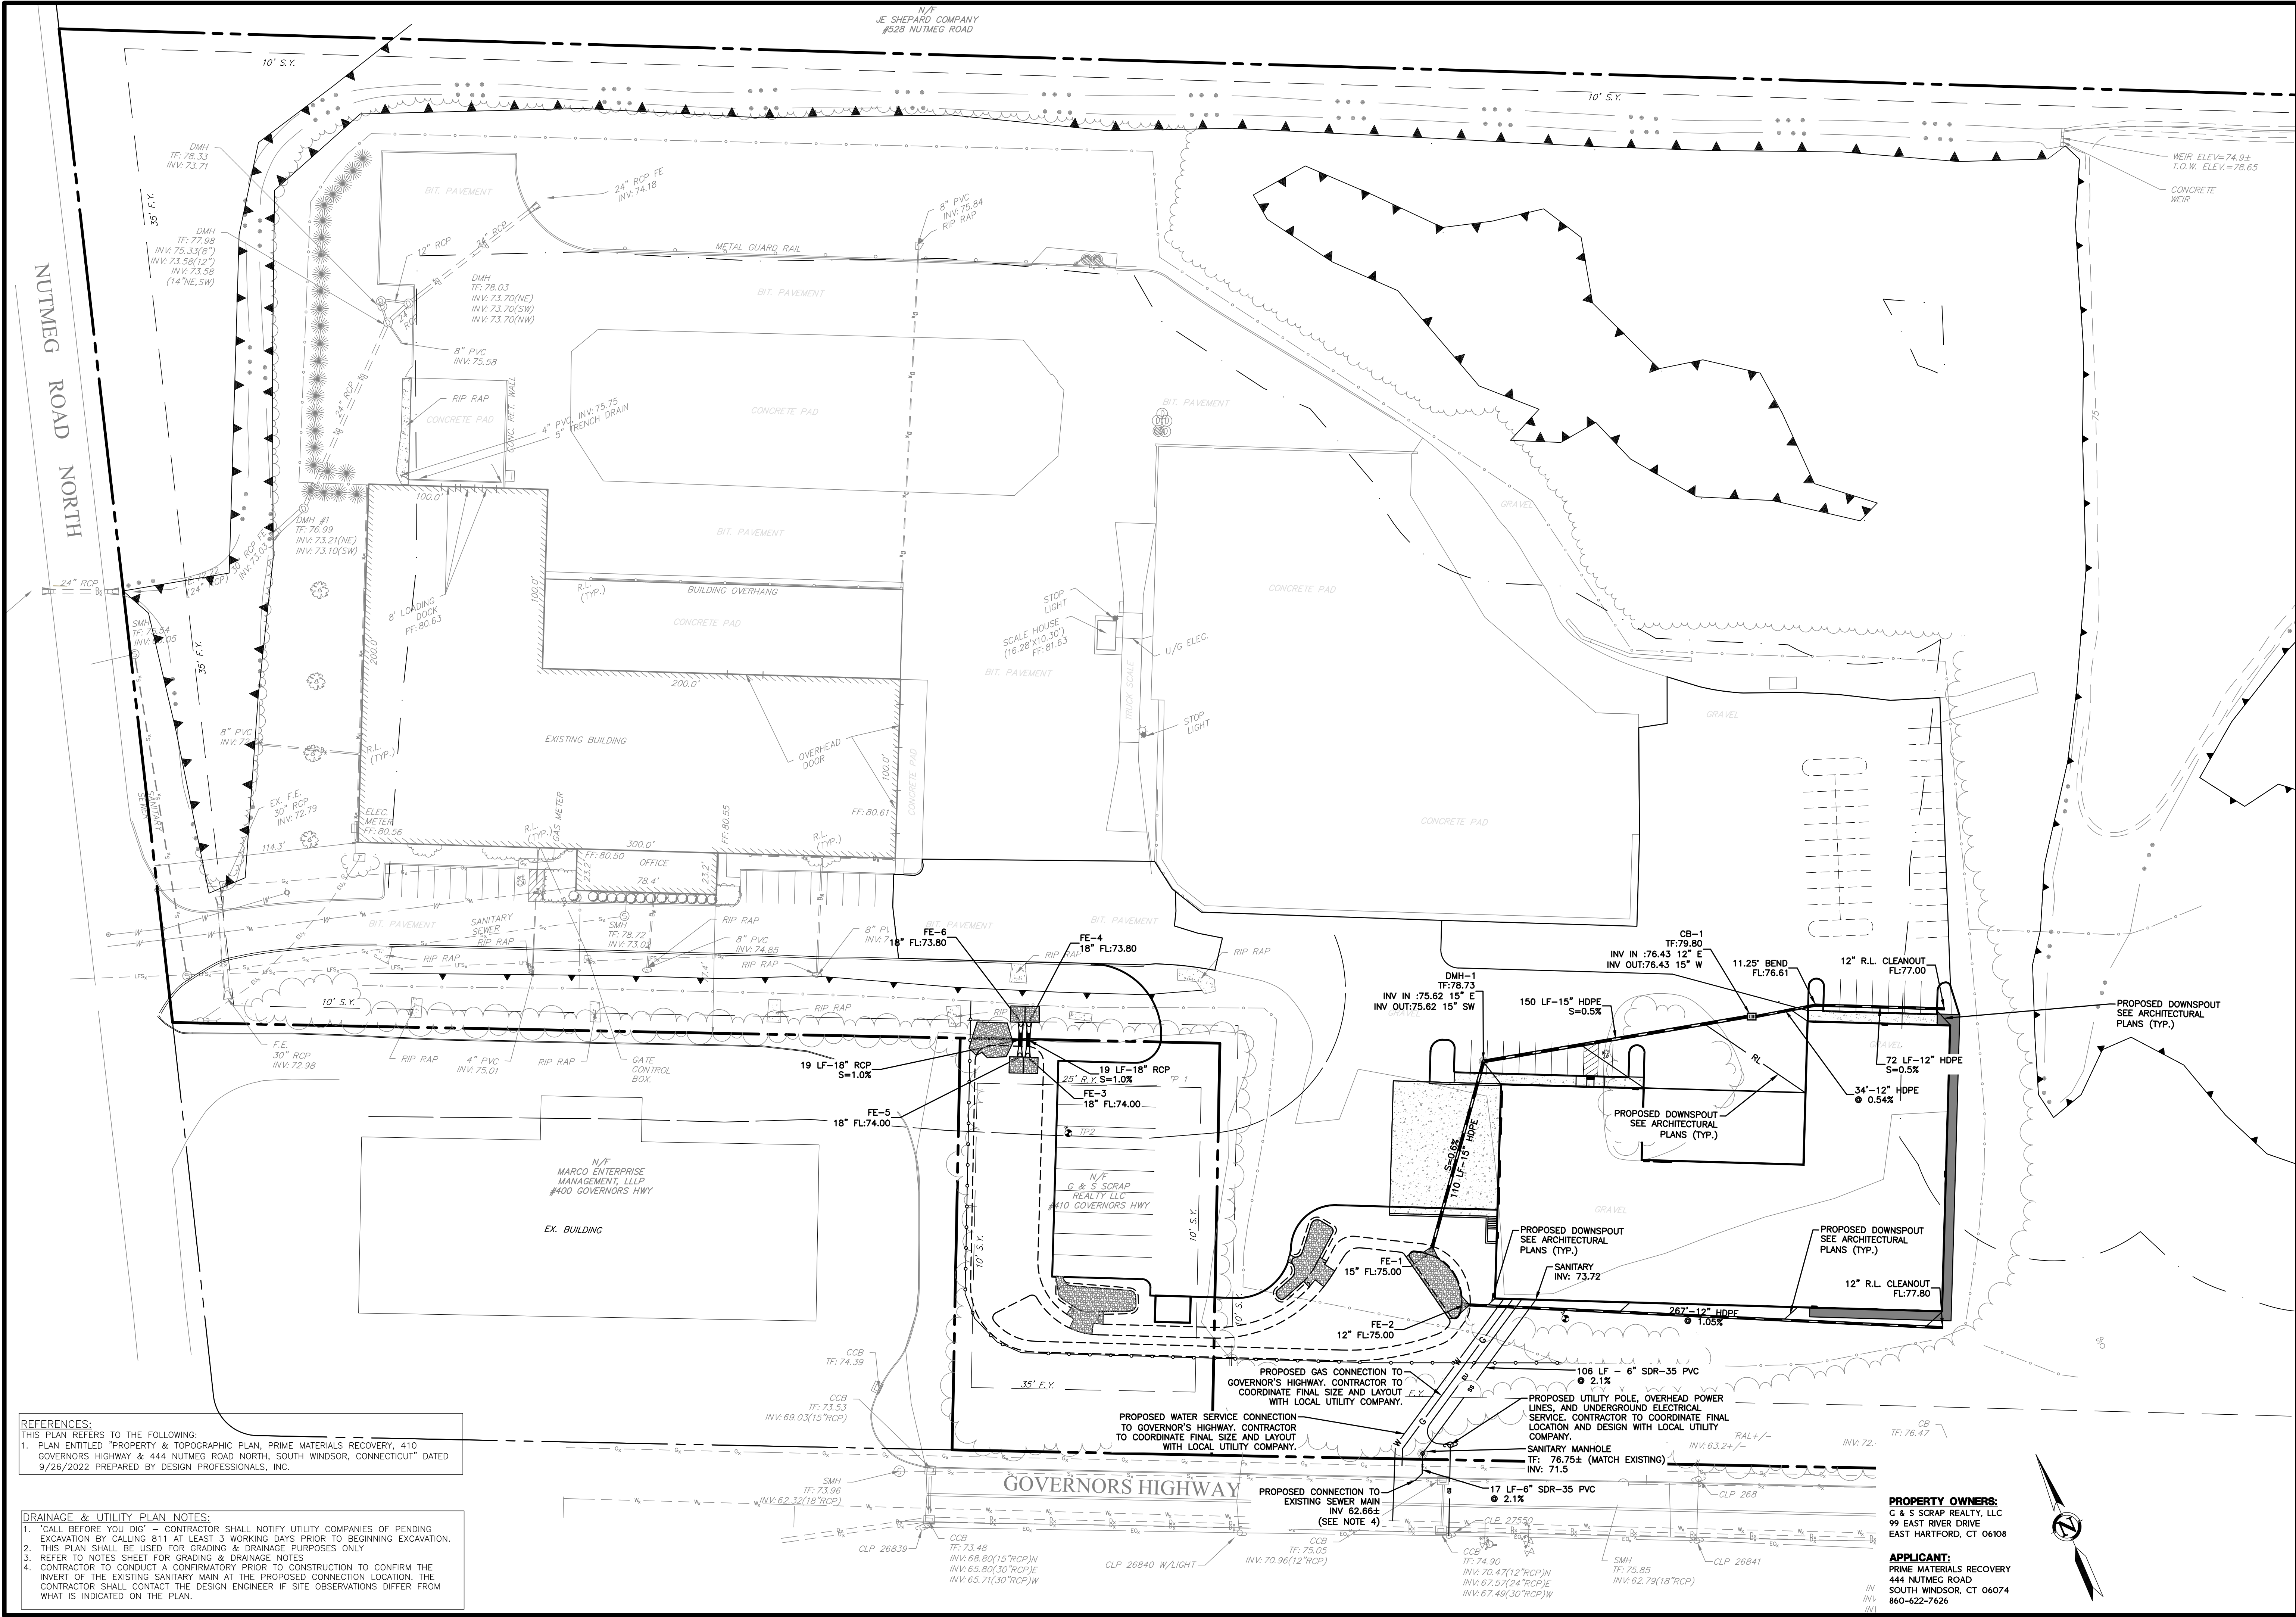

REFERENCES:
THIS PLAN REFERS TO THE FOLLOWING:
1. PLAN ENTITLED "PROPERTY & TOPOGRAPHIC PLAN, PRIME MATERIALS RECOVERY, 410 GOVERNORS HIGHWAY & 444 NUTMEG ROAD NORTH, SOUTH WINDSOR, CONNECTICUT" DATED 9/26/2022 PREPARED BY DESIGN PROFESSIONALS, INC.

DRAINAGE & UTILITY PLAN NOTES:
1. "CALL BEFORE YOU DIG" - CONTRACTOR SHALL NOTIFY UTILITY COMPANIES OF PENDING EXCAVATION BY CALLING 811 AT LEAST 3 WORKING DAYS PRIOR TO BEGINNING EXCAVATION.
2. THIS PLAN SHALL BE USED FOR GRADING & DRAINAGE PURPOSES ONLY
3. REFER TO NOTES SHEET FOR GRADING & DRAINAGE NOTES
4. CONTRACTOR TO CONDUCT A CONFIRMATORY PRIOR TO CONSTRUCTION TO CONFIRM THE INVERT OF THE EXISTING SANITARY MAIN AT THE PROPOSED CONNECTION LOCATION. THE CONTRACTOR SHALL CONTACT THE DESIGN ENGINEER IF SITE OBSERVATIONS DIFFER FROM WHAT IS INDICATED ON THE PLAN.

PRIME MATERIALS RECOVERY

410 GOVERNORS HIGHWAY & 444 NUTMEG ROAD NORTH
SOUTH WINDSOR, CT 06074
GIS #36900410 & 65100444

REVISIONS

NO.	DATE	BY	REVISIONS PER TOWN COMMENTS
1	10/27/22	GM	

DRAINAGE & UTILITY PLAN

T = 40' 20' 0'

SHEET

C-DU1

5 OF 14

PREPARED FOR

Prime Materials Recovery
444 Nutmeg Road
South Windsor, CT 06074
860-622-7626 T

PROJECT NO.

2509P

DATE

10/03/22

DESIGN BY

SFC

DRAWN BY

SFC

CHECKED BY

SFC

DESIGN PROFESSIONALS, INC.

21 EBBEY DRIVE
PO BOX 1167
SOUTH WINDSOR, CT 06074
860-291-9257 - F
www.designprofessionalsinc.com

APPLICANT:

PRIME MATERIALS RECOVERY
444 NUTMEG ROAD
SOUTH WINDSOR, CT 06074
860-622-7626

PROPERTY OWNERS:

G & S SCRAP REALTY, LLC
99 EAST RIVER DRIVE
EAST HARTFORD, CT 06108

Copyright © 2022 Design Professionals, Inc. - All Rights Reserved

This plan is based upon data furnished by the owner and is not to be used for any other purpose without the written consent of Design Professionals, Inc.

Reproduction or transmission in any form or by any means, electronic or mechanical, including photocopying, recording, or by any information storage and retrieval system, is prohibited without the written consent of Design Professionals, Inc.

DESIGN PROFESSIONALS, INC.

CIVIL & TRAFFIC ENGINEERS / LAND SURVEYORS
PLANNERS / LANDSCAPE ARCHITECTS