

Temporary Parking Cusson Automotive, Inc.

753 John Fitch Boulevard
South Windsor, CT
Map 46 Lot 33



SITE LOCUS
1"=1,000'

Applicant

Cusson Enterprises LLC
29 Mascolo Road
South Windsor, CT 06074
(860) 289-2389

Owner



5 DS LLC
c/o Barbara A. Dalene
East Hartland, CT 06027

Prepared By



DRAWING INDEX		
SHEET TITLE	SHEET NO.	LATEST REVISION
CIVIL		
COVER SHEET	1 of 3	10-31-23
KEY MAP	2 of 3	10-31-23
SITE PLAN	3 of 3	10-31-23

S:\Acad\2023 Civil 3D\2023-014 Cusson Automotive - 29 Mascolo Rd\Russo Drawings\2023-014 T&C Permit.dwg

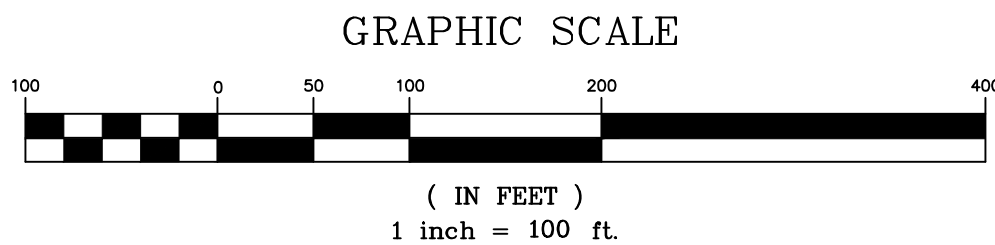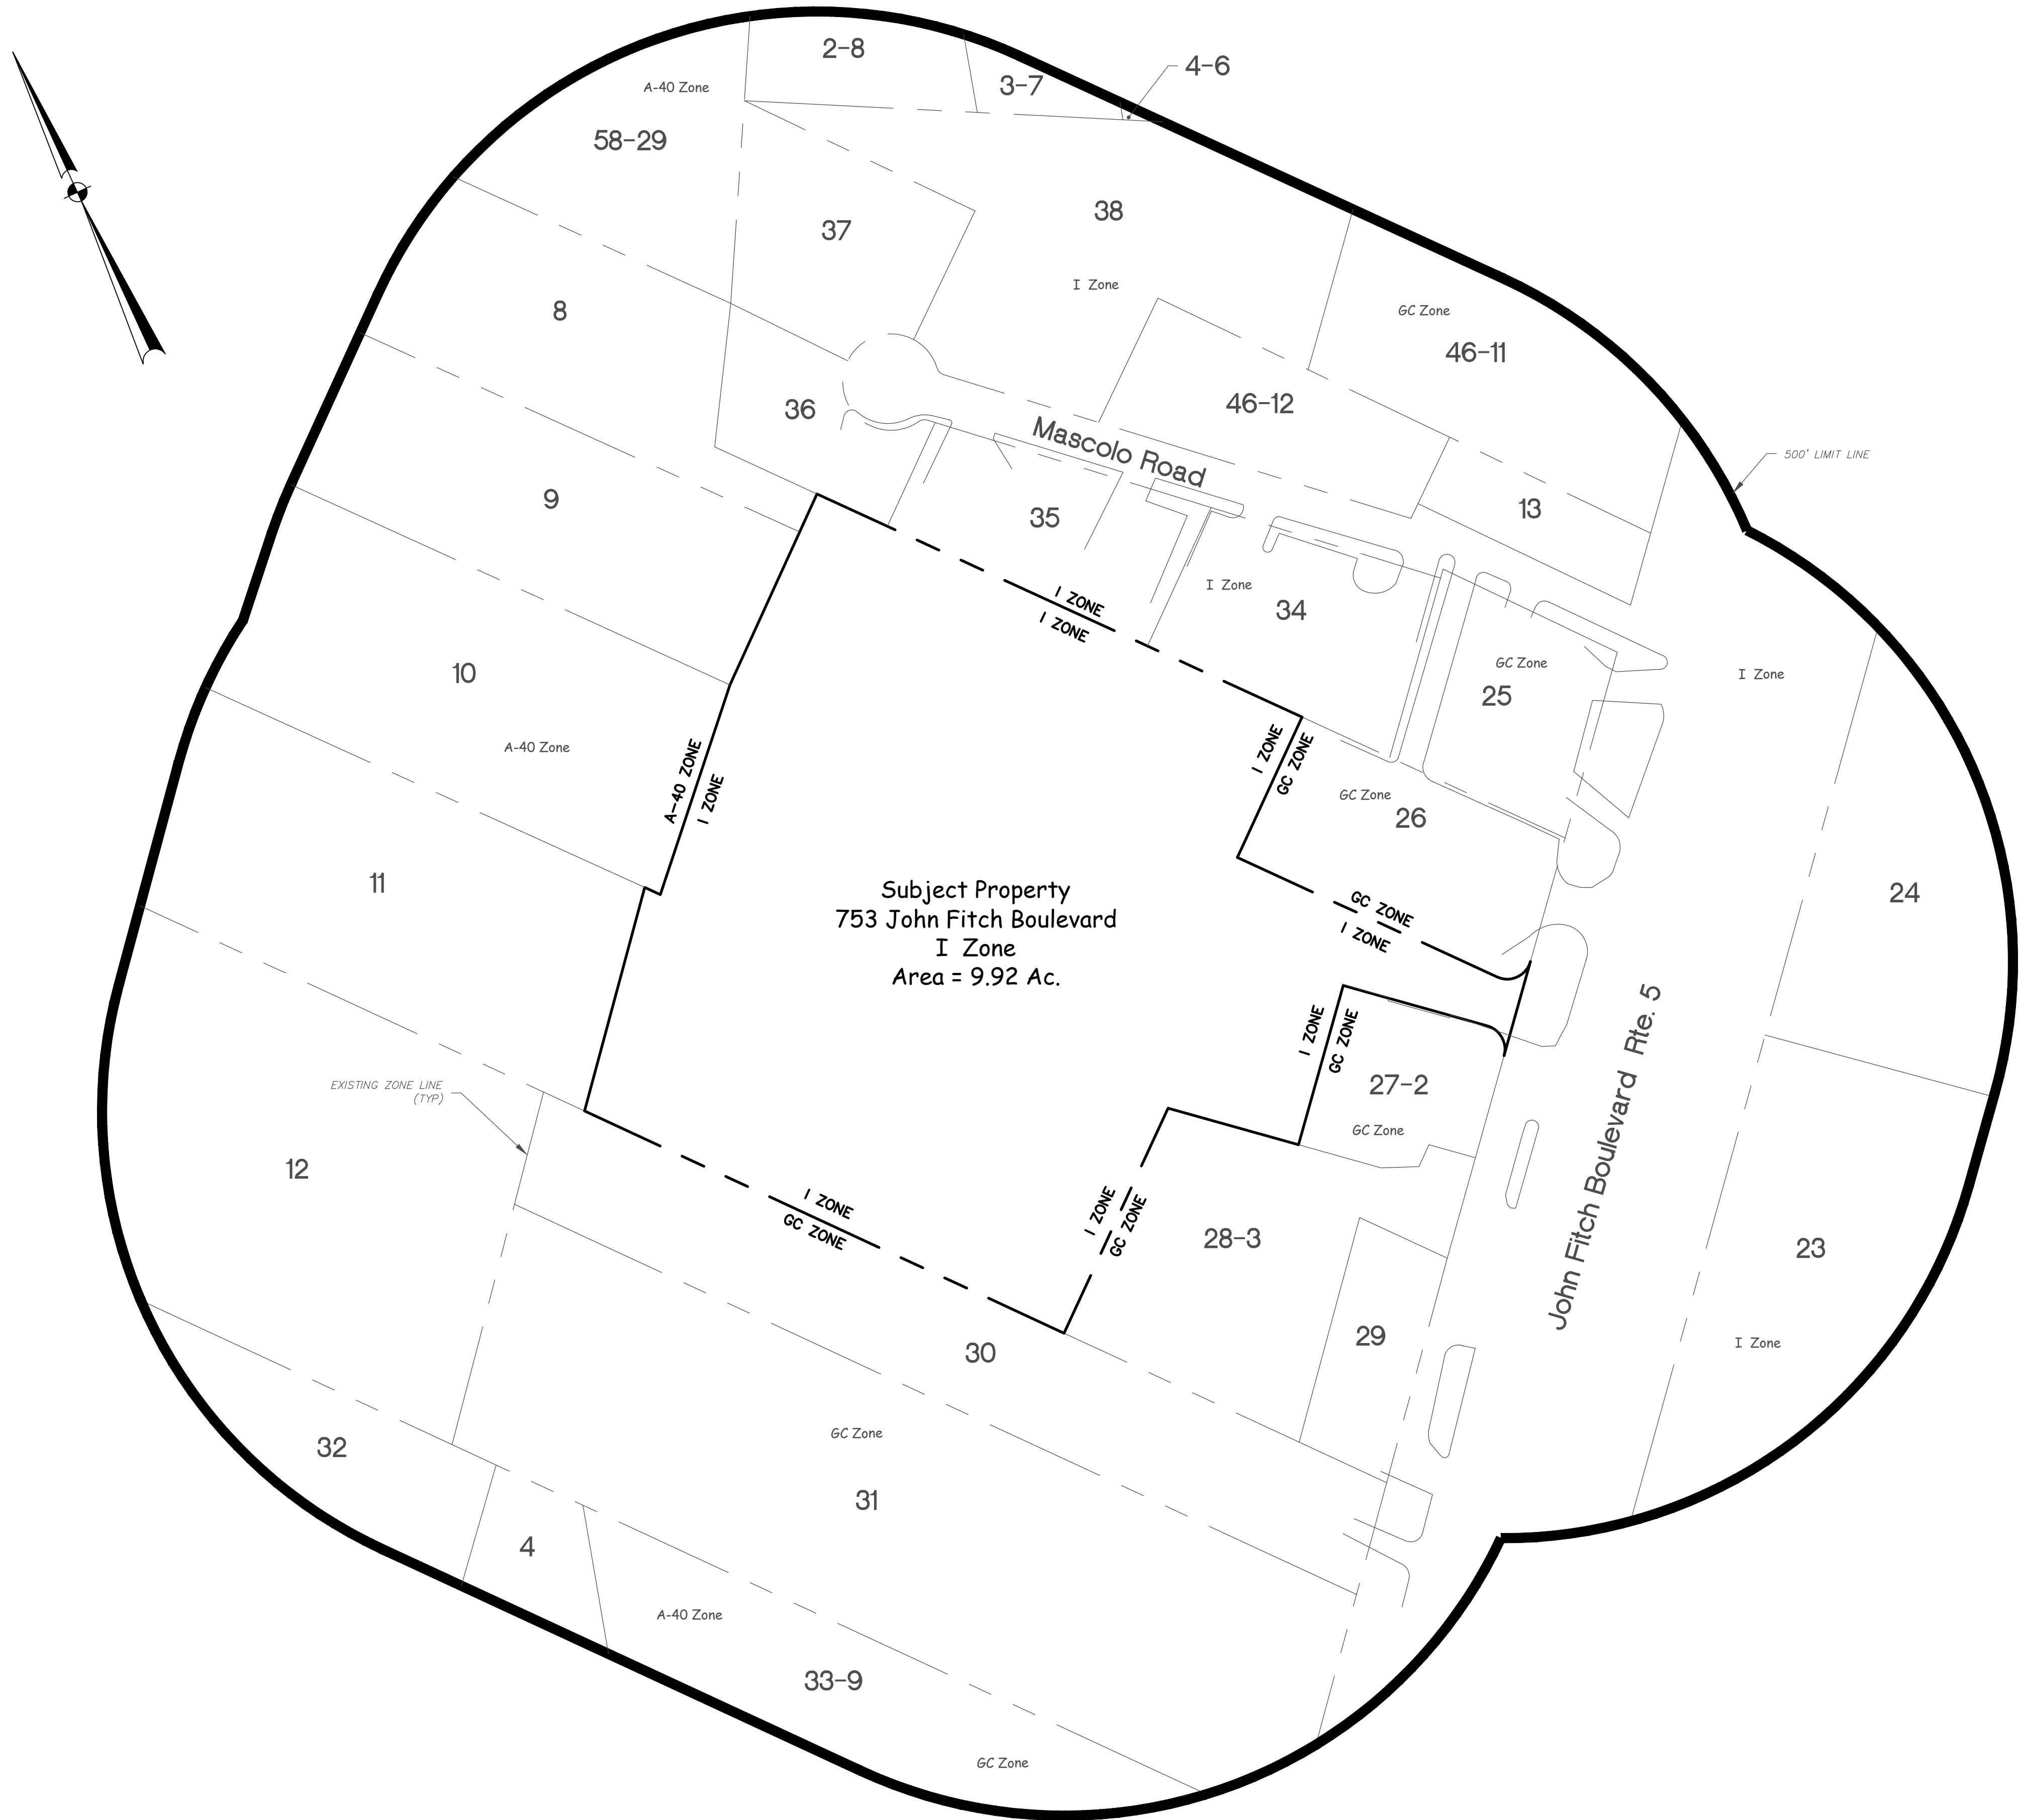

THIS PLAN WAS COMPILED FROM OTHER MAPS, RECORD RESEARCH AND/OR OTHER SOURCES OF INFORMATION. IT IS NOT TO BE CONSTRUED AS HAVING BEEN OBTAINED AS THE RESULT OF A FIELD SURVEY, AND IS SUBJECT TO SUCH CHANGE AS AN ACCURATE FIELD SURVEY MAY DISCLOSE. IT CONFORMS TO THE CLASS "D" REQUIREMENTS OF THE "CODE OF RECOMMENDED PRACTICE FOR STANDARDS OF ACCURACY OF MAPS" OF THE CONNECTICUT TECHNICAL COUNCIL, INC.

TO THE BEST OF MY KNOWLEDGE AND BELIEF THIS MAP IS SUBSTANTIALLY CORRECT AS NOTED HEREON.

Lot	Owner
2-8	Marlene Censki
3-7	Anna Christie Fonseca Pereira
4	Frederick & Von Bachel
4-6	Paul Bernstein
8	The JE Shepard Company
9	Harold M. Newberry III
10	The JE Shepard Company
11	" "
12	Frederick J. Mullen, Jr. et al
13	785 John Fitch Blvd LLC
23	85 Nutmeg Road South LLC
24	Store Capital Acquisitions LLC
25	Tony's Turtle Gas LLC
26	McDonald's Corporation
27-2	729 John Fitch Boulevard LLC
28-3	729 John Fitch Boulevard LLC
29	Leonard Treglia
30	JP Realty LLC
31	BHD 681 Realty LLC
32	Frederick & Deskis Bachel
33-9	Lonero & Sons LLC
34	Cusson Enterprises LLC
35	Mascolo Road Realty LLC
36	Priyal Kumar Garala
37	Richard H. & Sandra Cyr
38	Day Realty 1010 LLC
46-11	Aicha LLC
46-12	KAB Holdings LLC
58-29	The JE Shepard Company

Applicant
Cusson Enterprises LLC


29 Mascolo Road
South Windsor, CT 06074
(860) 289-2389

REVISIONS	
BY: LF/TAC	CHK: JEU

Temporary Parking
Prepared For
Cusson Automotive, Inc.
753 John Fitch Boulevard
South Windsor, Connecticut
Map 46 Lot 33

Key Map

DATE
10-31-23
SCALE
1"=100'
JOB NUMBER
2023-014
SHEET
2 of 3

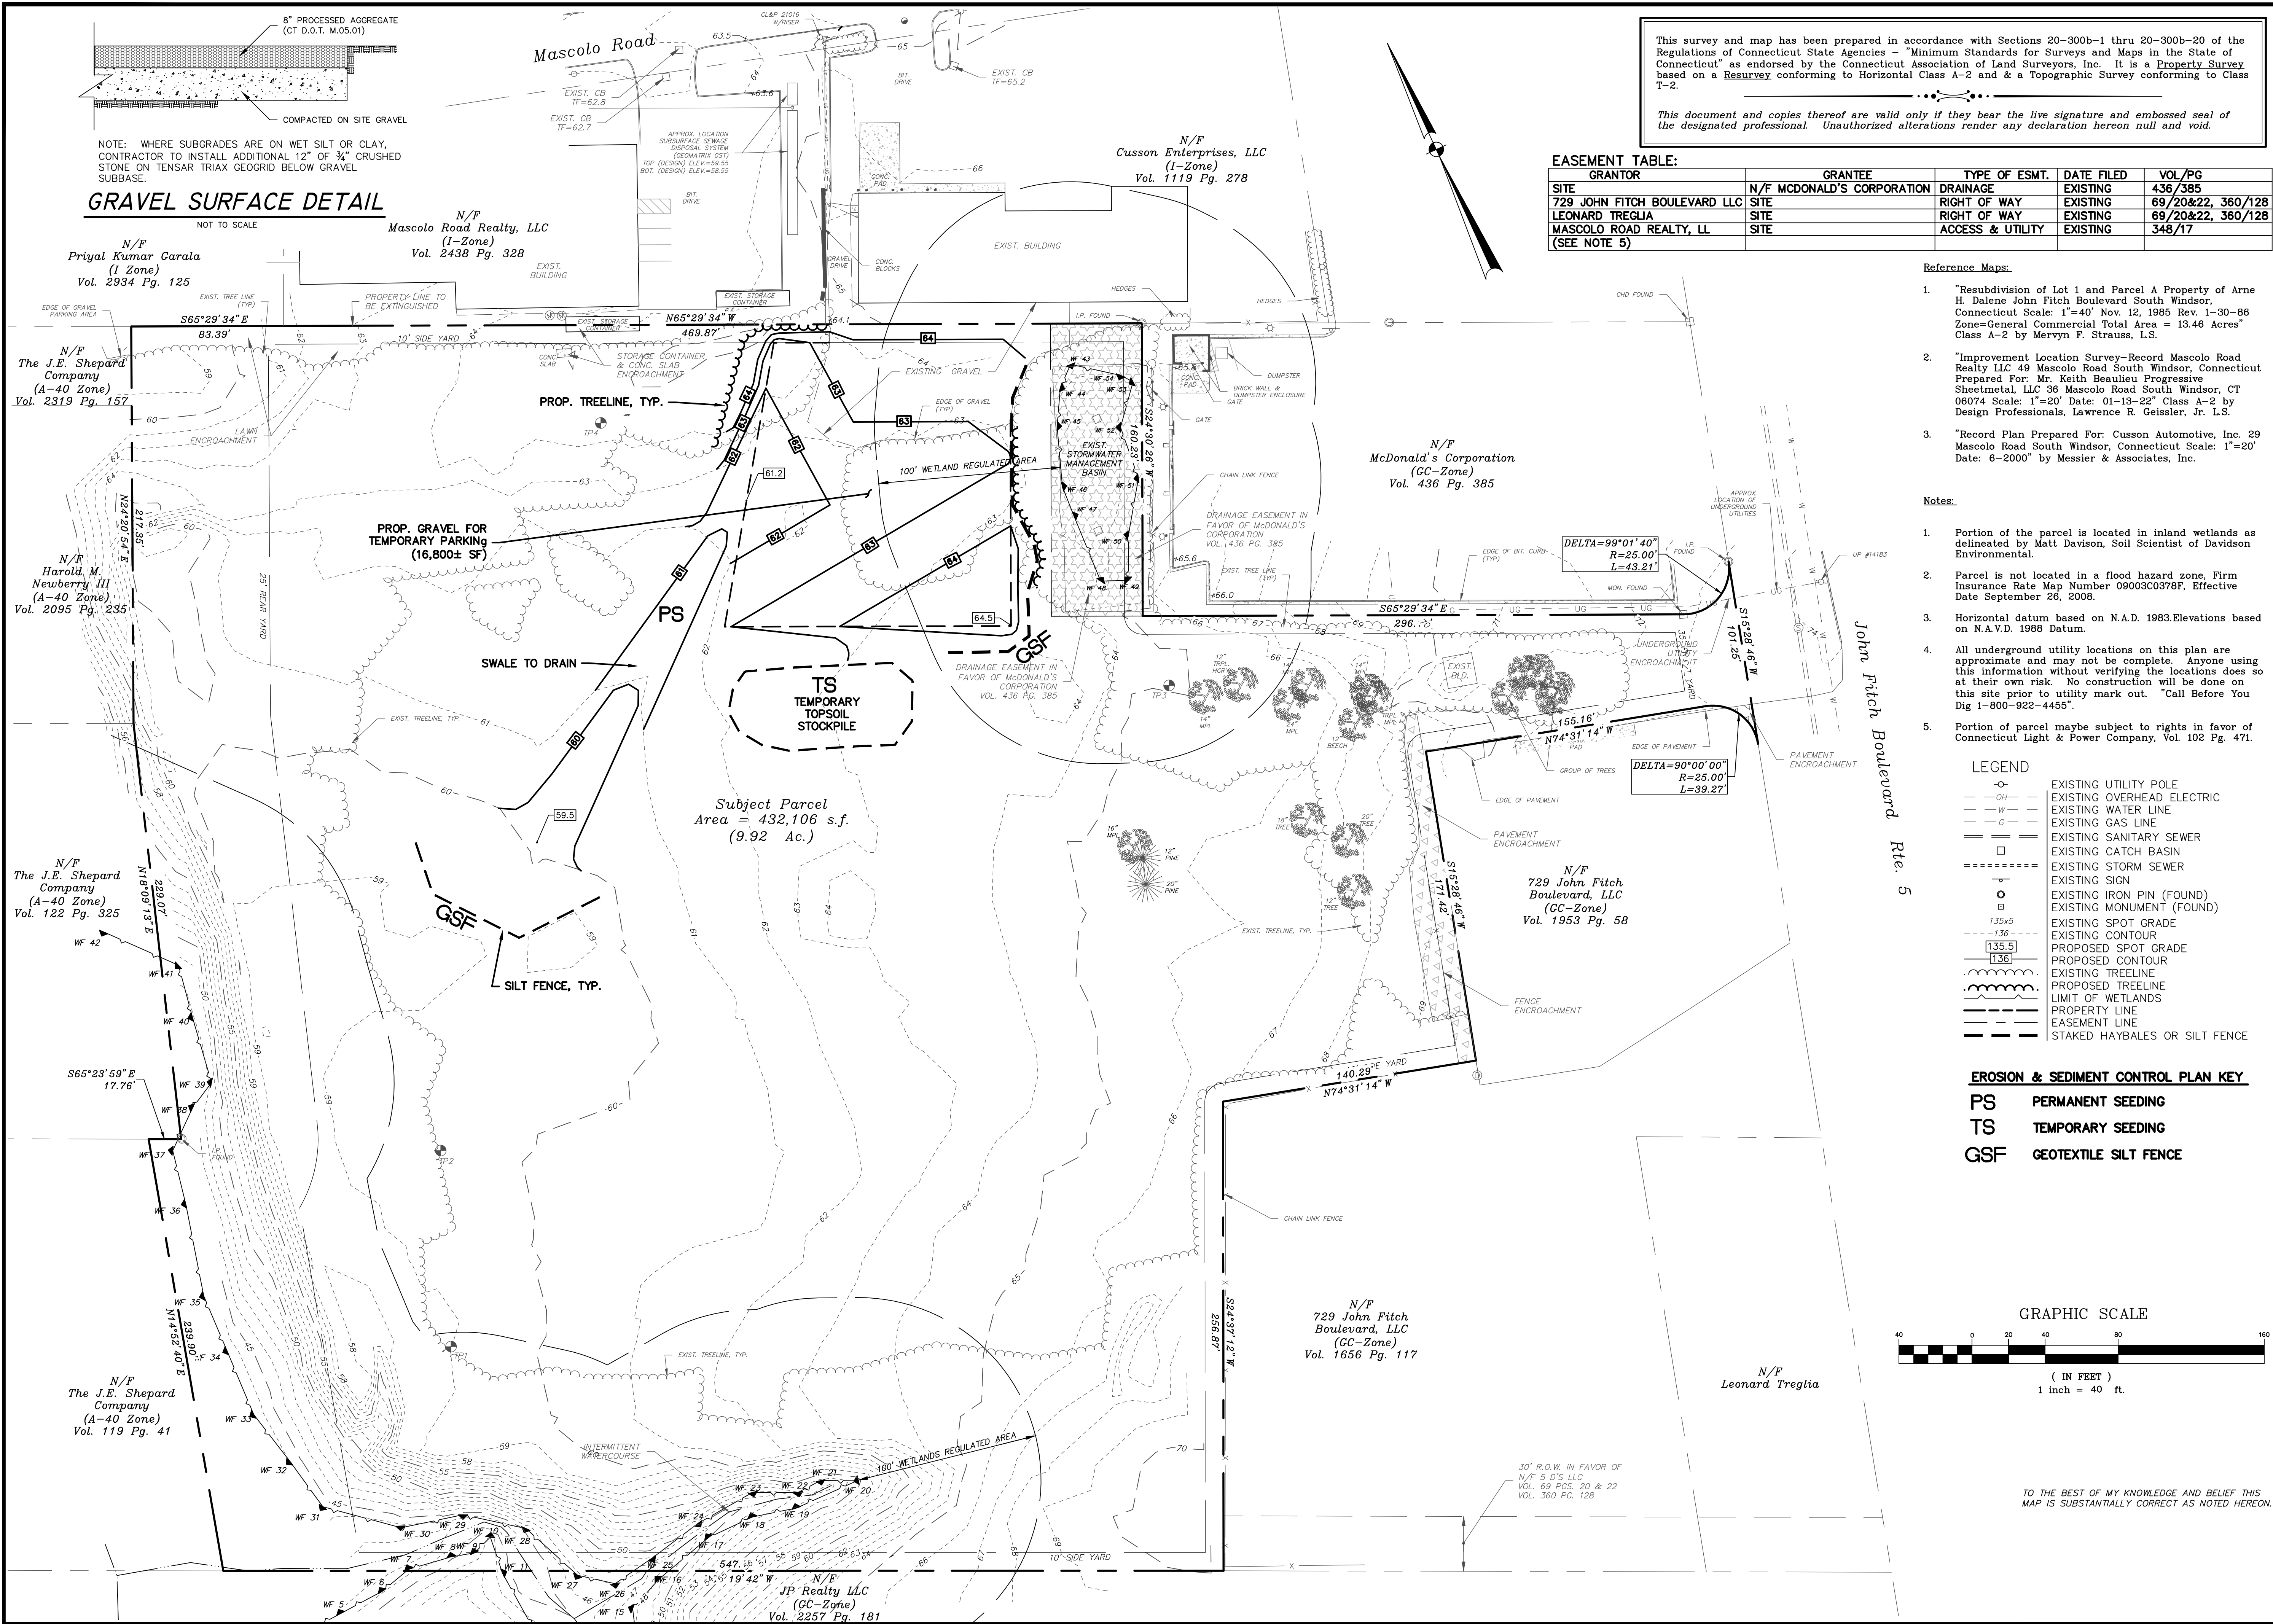

REVISIONS	
BY: LF/TAC	CHK: JEU