


EXTERIOR DESIGN PACKAGE

Proposed Commercial Development
CEDAR AVE & BUCKLAND RD
SOUTH WINDSOR, CT 06074

Owner / Applicant
O'Evergreen, LLC
800 Kelly Way
Holyoke, MA 01040


Zone: Buckland Road Gateway Development Zone (GD)
GIS PIN # : 3130000

- Sheet Index
- A-00 Cover Sheet
 - A-01 Starbucks - Exterior Rendering
 - A-02 Starbucks - Exterior Rendering
 - A-03 Starbucks - Exterior Elevations
 - A-04 Chipotle - Exterior Rendering
 - A-05 Chipotle - Exterior Rendering
 - A-06 Chipotle - Exterior Elevations
 - A-07 Exterior Material Board

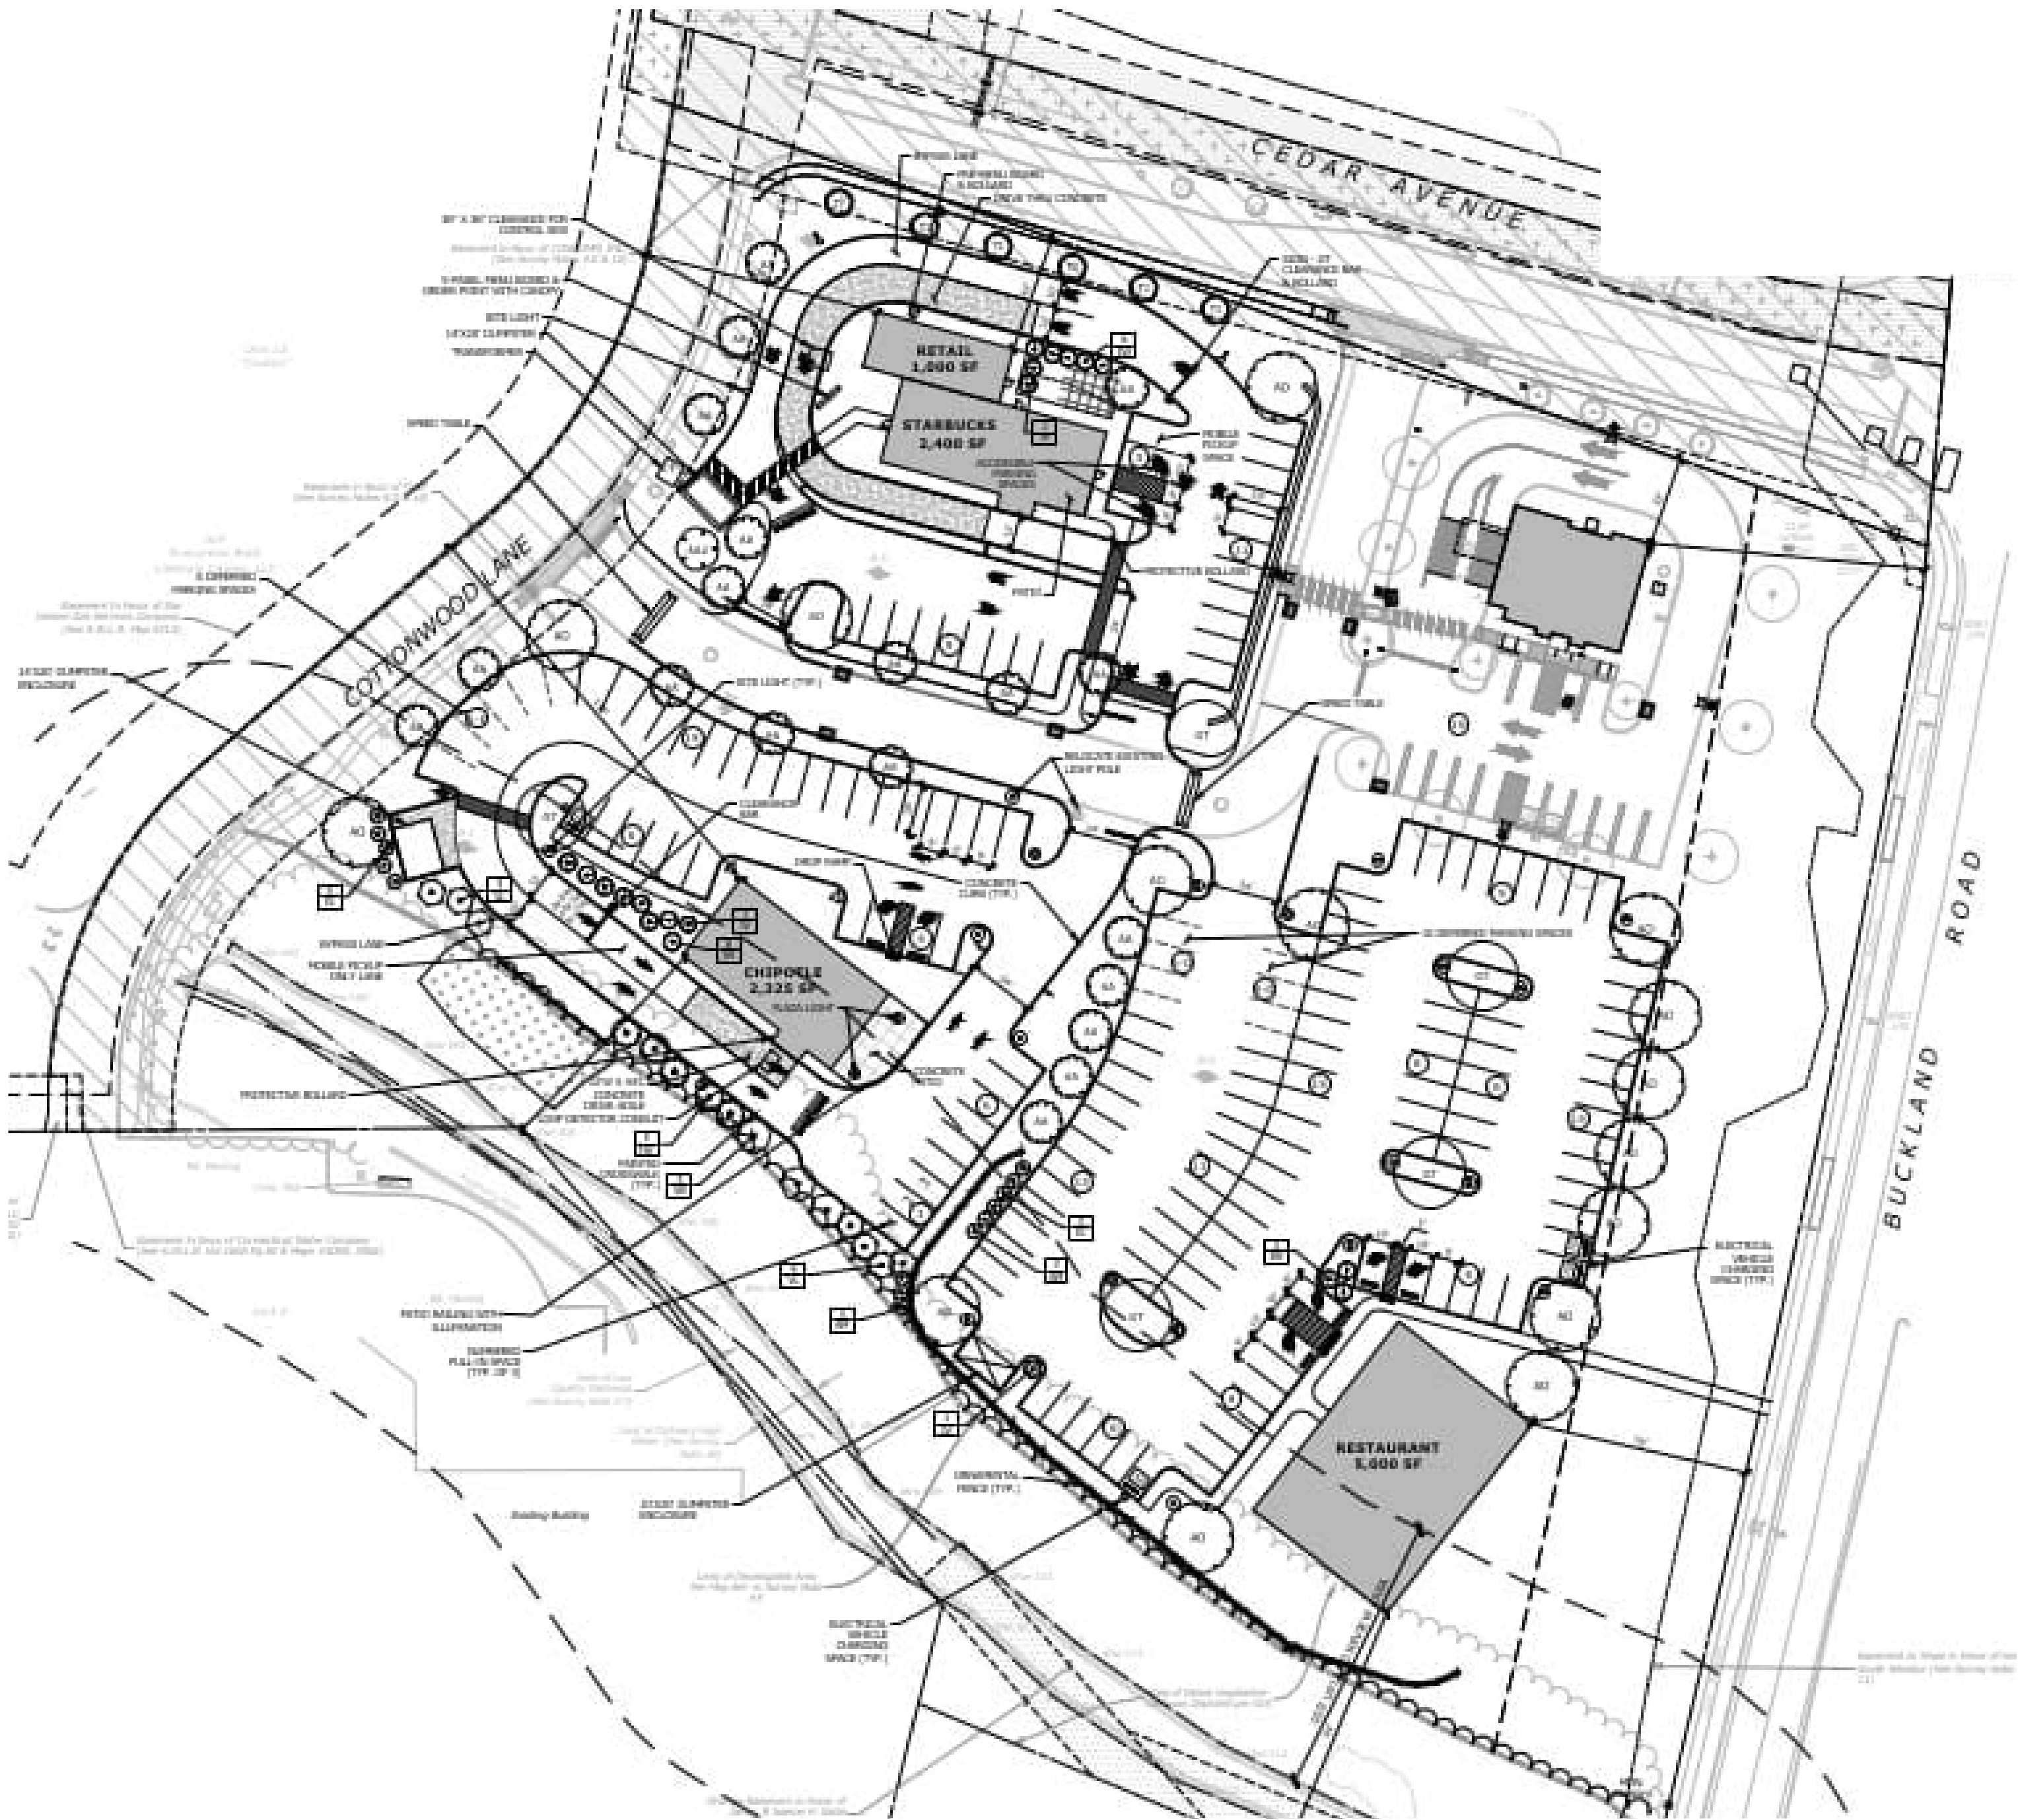





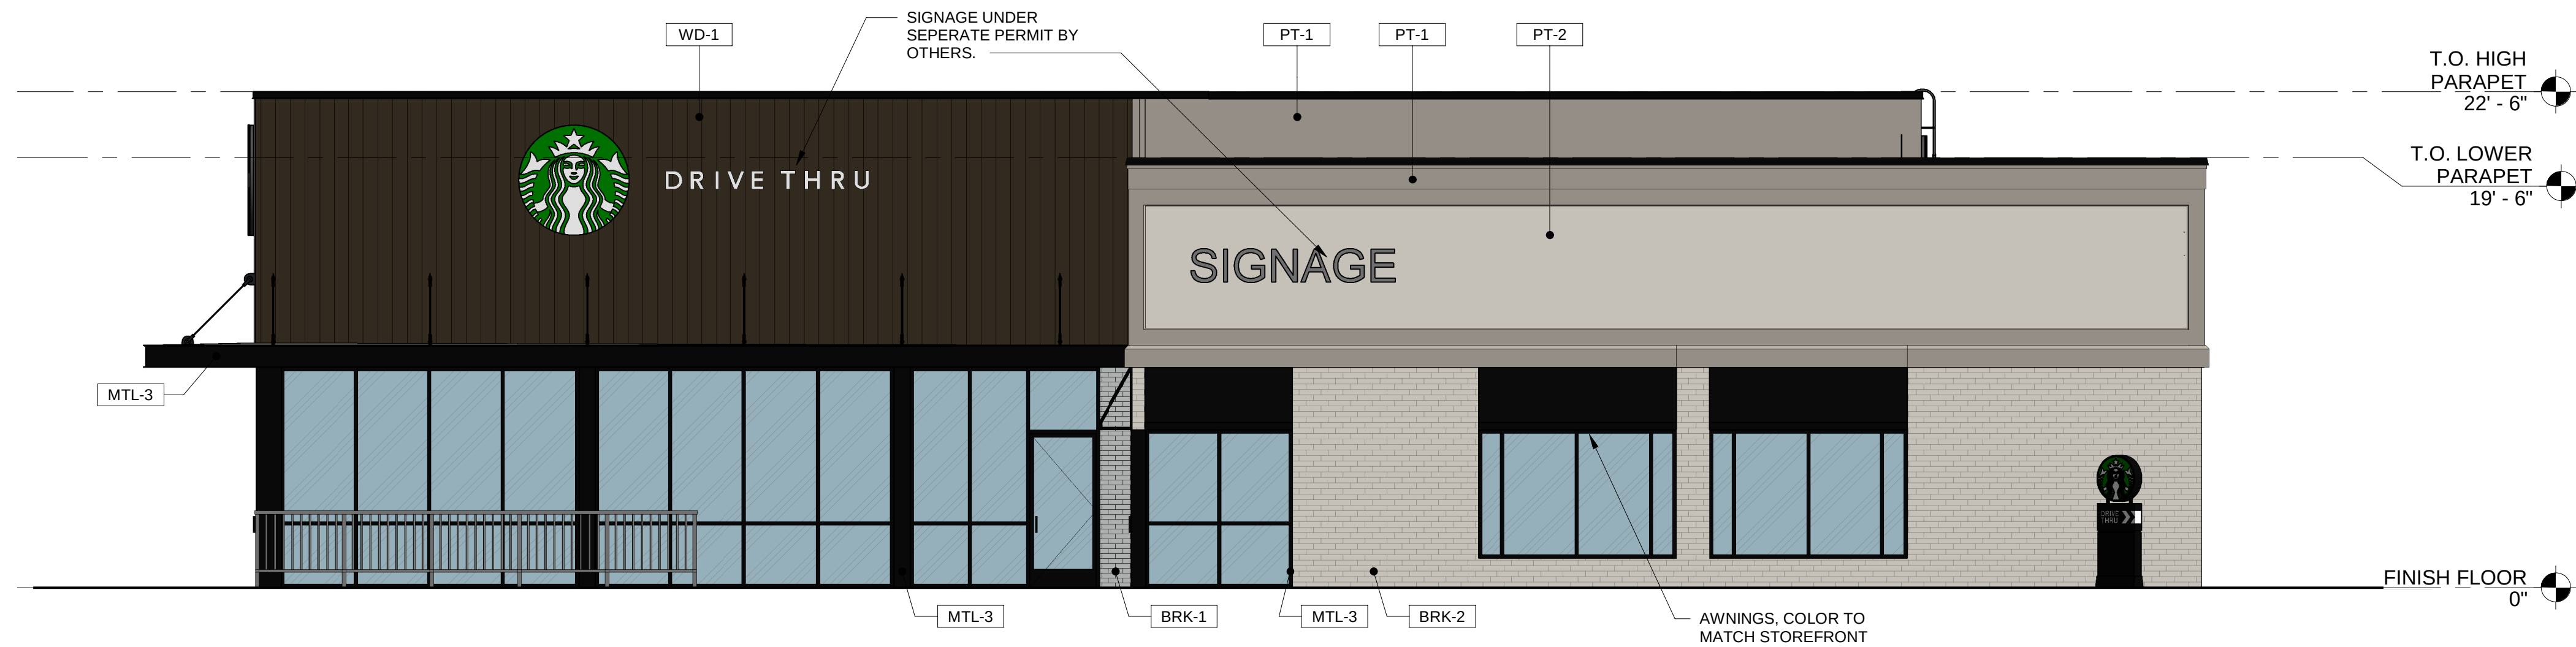


4 EXT ELEV - NORTH
Scale 3/16" = 1'-0"



3 EXT ELEV - EAST
Scale 3/16" = 1'-0"






2 EXT ELEV - WEST
Scale 3/16" = 1'-0"

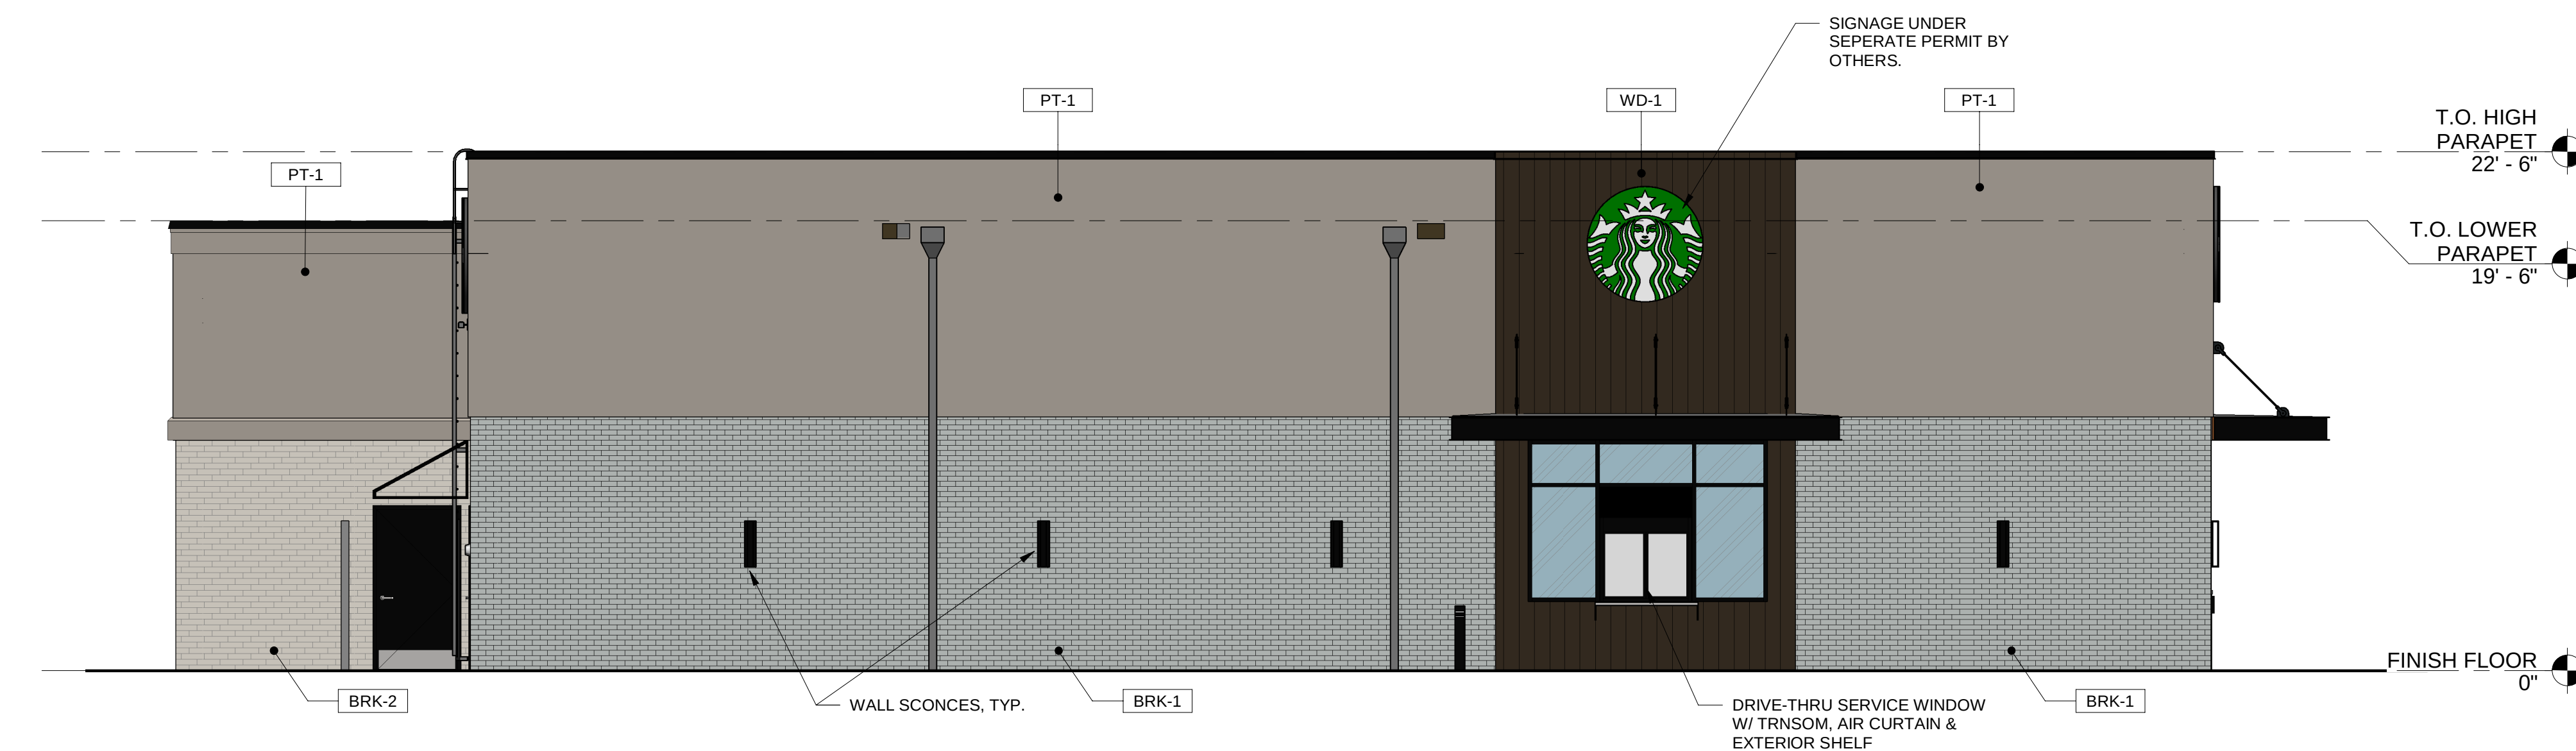

1 EXT ELEV - SOUTH
Scale 3/16" = 1'-0"





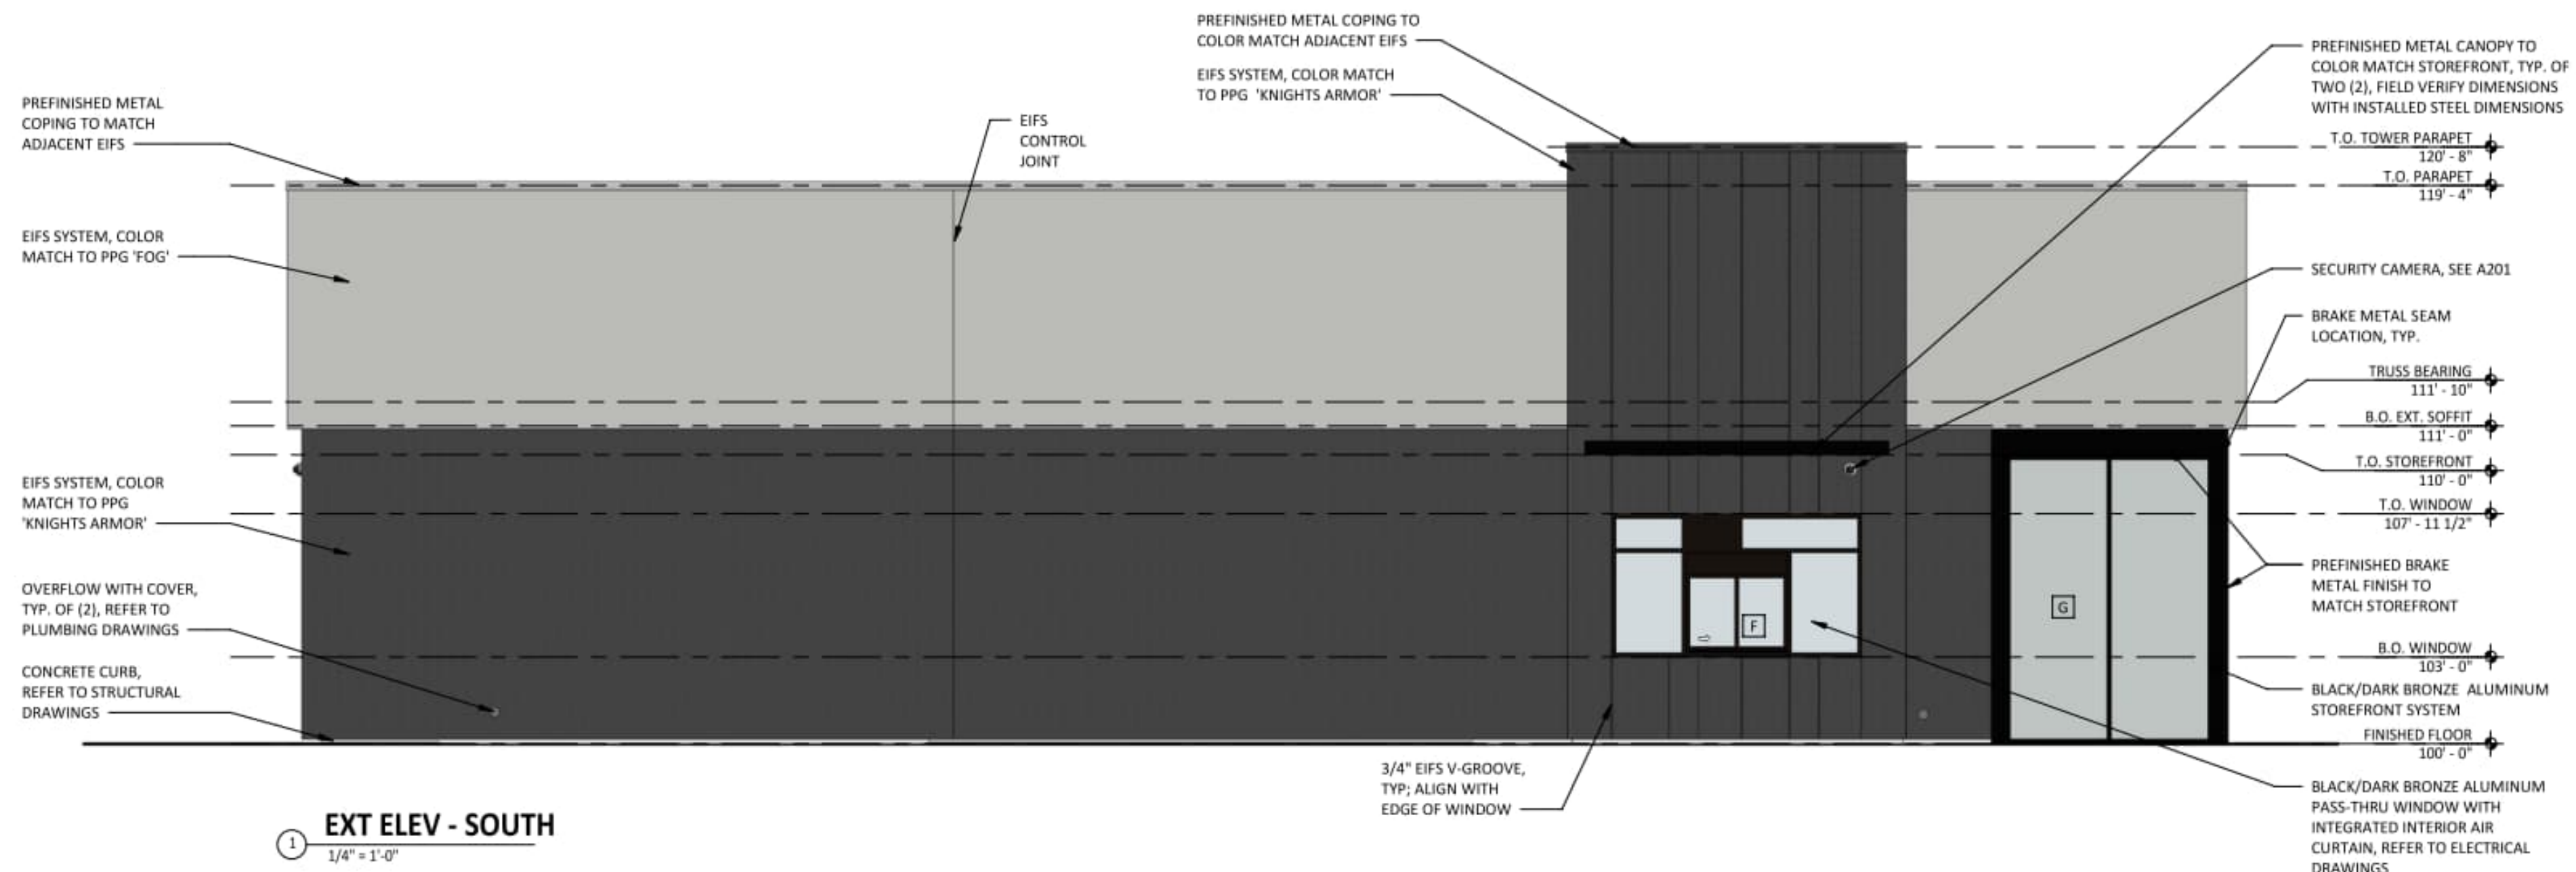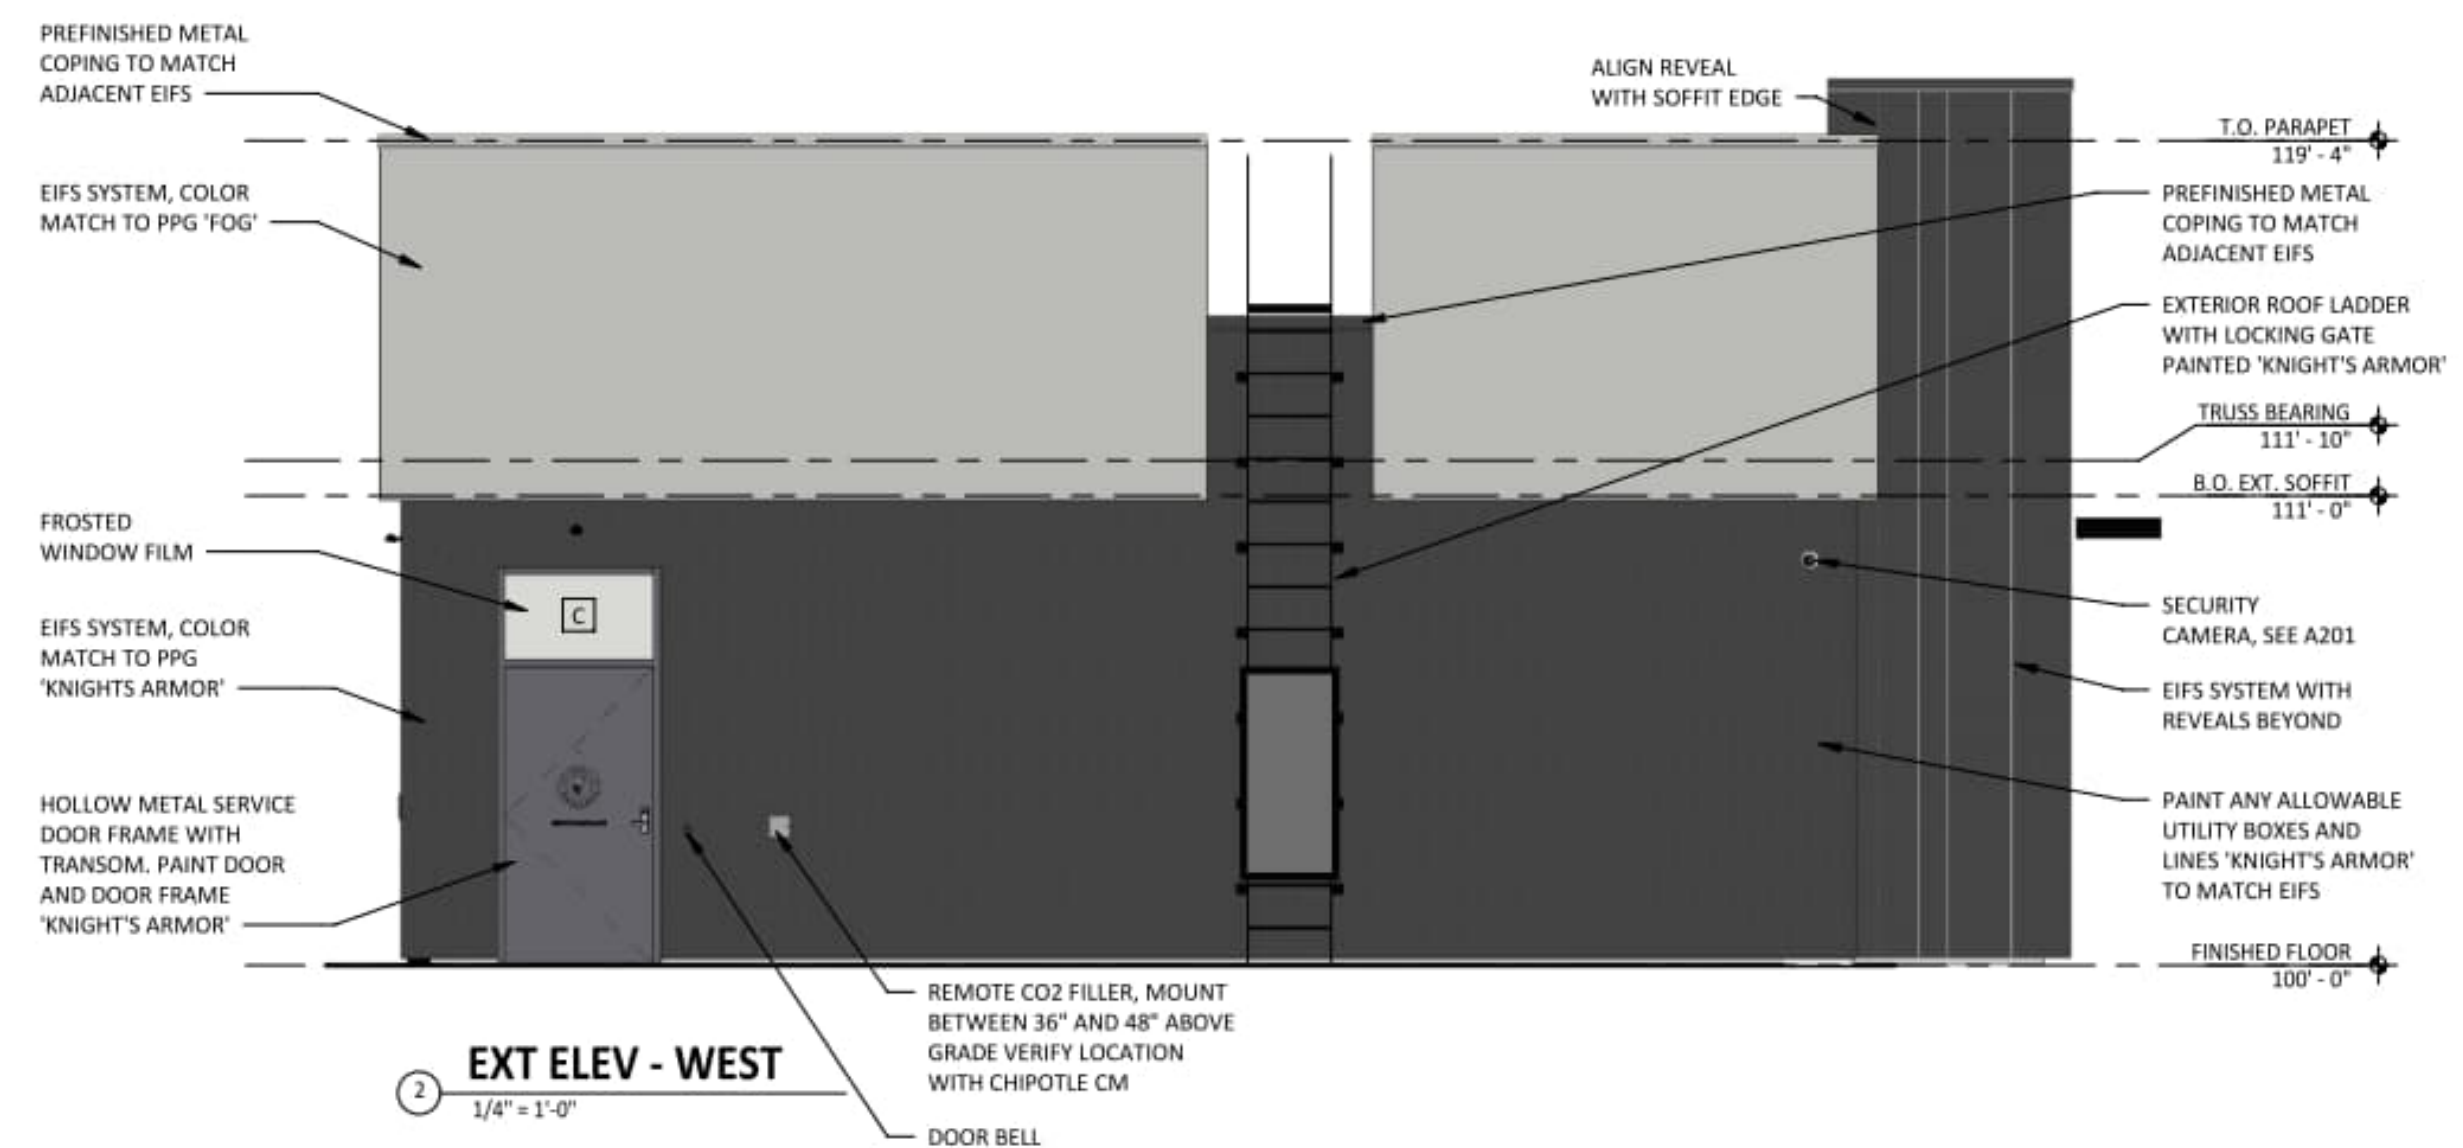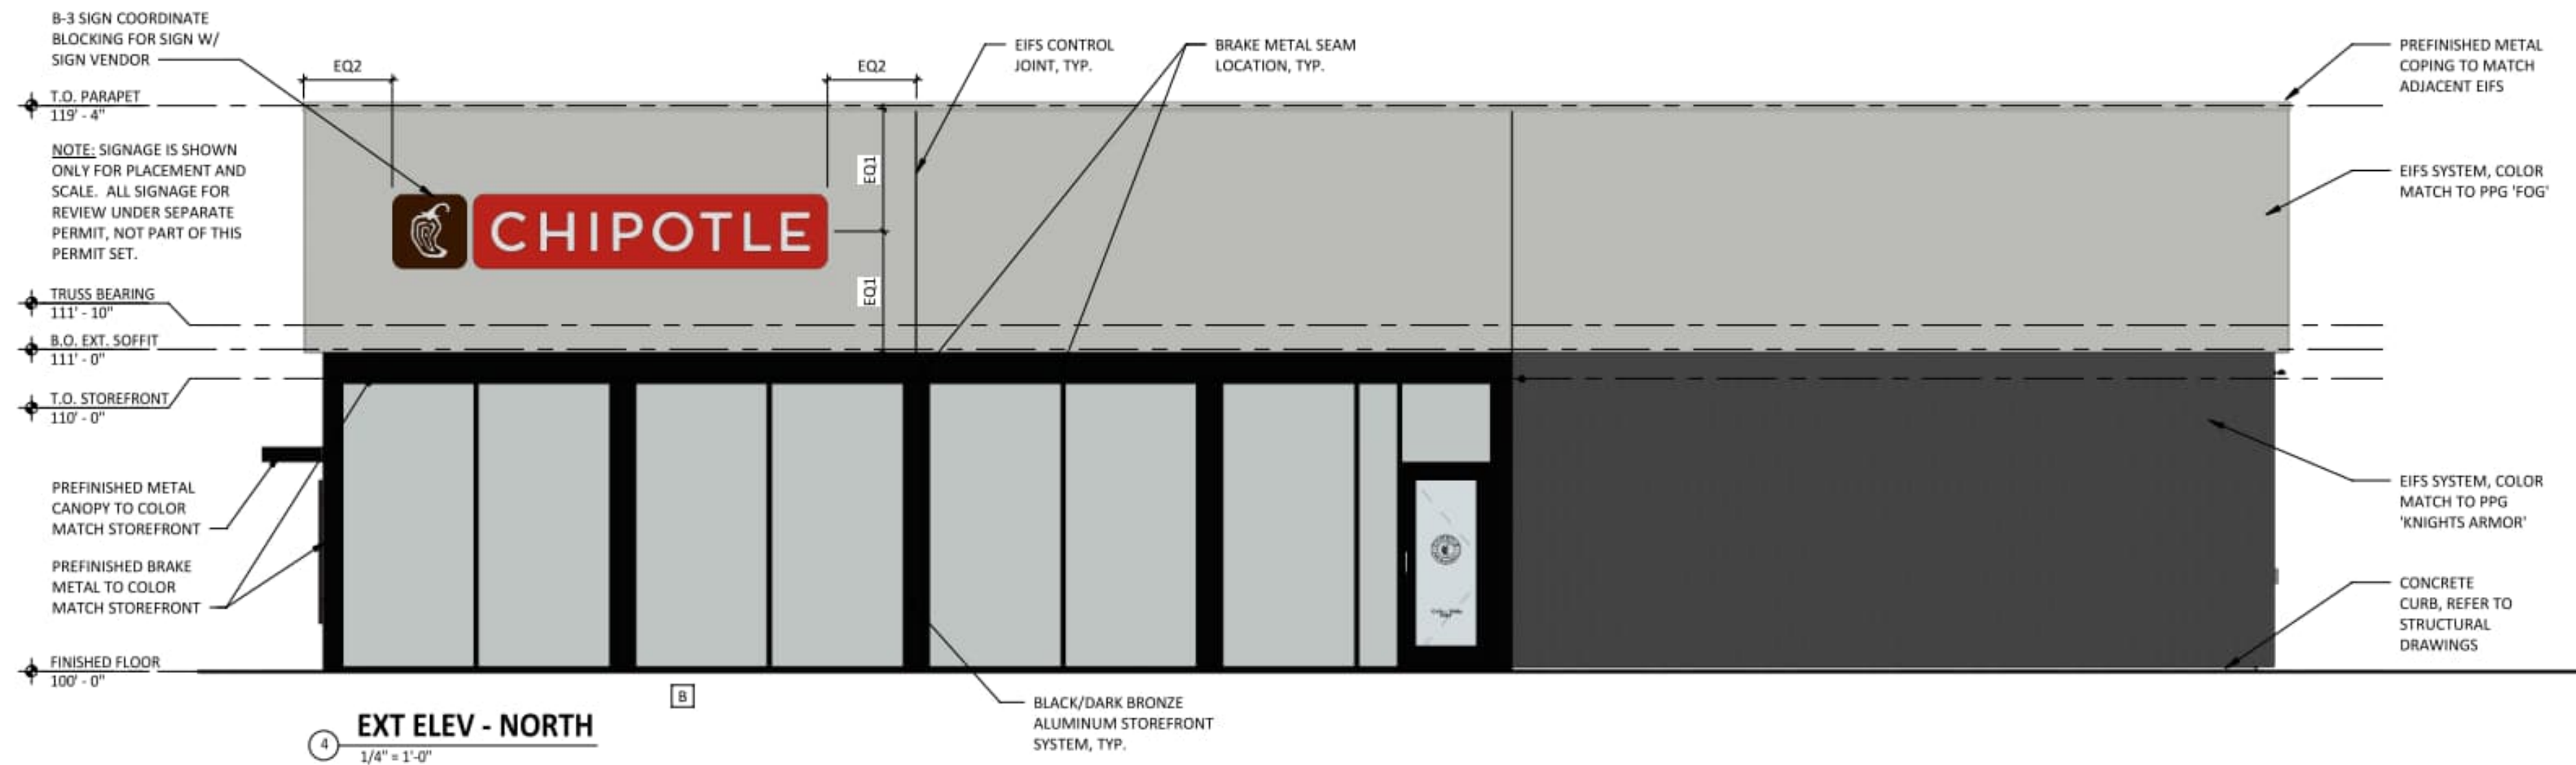



CHIPOTLE
EXTERIOR FINISH MATERIALS

PPG 1010-2 "FOG"

PPG 1001-6 "KNIGHTS ARMOR"

KAWNEER PERMAFLUOR ANODIZED
BLACK/DARK BRONZE



STARBUCKS
EXTERIOR FINISH MATERIALS

Palette A

BRK-1

WD-1

EIFS-1

PT-1

WD-4

- BRK-1: SMOOTH SILVER GREY BRICK
GROUT TO MATCH

EIFS-1: EIFS SANDPEBBLE FINE TEXTURE

PT-1: PAINT - SW7024 FUNCTIONAL GRAY
- WD-1: TONGUE AND GROOVE ACCOYA WOOD
SIDING SHOU SUGI BAN

WD-4: ACCOYA WOOD SIDING
(UNDERSIDE OF CANOPIES) RAILAY 1C

ADDITIONAL TENANT SPACE
EXTERIOR FINISH MATERIALS

BRK-2

PT-2

- BRK-2: SMOOTH AESTHETIC WHITE BRICK
GROUT TO MATCH

PT-2: PAINT - SW7035 AESTHETIC WHITE