


NUWAY TOBACCO CO.


SOLAR FARM PHASE 2

200 SULLIVAN AVENUE ~ SOUTH WINDSOR ~ CONNECTICUT
MAP 121, LOT 41

N/F 500' ABUTTERS		
Parcel ID	Site Address	Owner Name
22500140	140 COMMERCE WAY	ZITO PROPERTIES LLC
22500154	154 COMMERCE WAY	GOLTECH LLC
22500162	162 COMMERCE WAY	GOLTECH LLC
22500170	170 COMMERCE WAY	MOUNTFORD INDUSTRIES LLC
22500171	171 COMMERCE WAY	REAL GROUP LLC THE
22500179	179 COMMERCE WAY	LUKASIK LLC
22500185	185 COMMERCE WAY	LUKASIK LLC
22500190	190 COMMERCE WAY	MOUNTFORD INDUSTRIES LLC
22500195	195 COMMERCE WAY	COMMERCE 195 LLC
47701492	1492 JOHN FITCH BLVD	SOUTH WINDSOR TOWN OF
69900048	48 PATRIA ROAD	ERS RE HOLDINGS LLC
78600065	65 RYE STREET	TOP OF THE NINTH LLC
78600070	70 RYE STREET	JE SHEPARD COMPANY THE
78600087	87 RYE STREET	CONN STATE OF
78600136	136 RYE STREET	136 RYE STREET LLC
78600138	138 RYE STREET	SHEPARD POLA INC
78600140	140 RYE STREET	SHEPARD POLA INC
78600295	295 RYE STREET	ALDI INC
87300135	135 SULLIVAN AVENUE	MOBIS PARTS AMERICA LLC
87300150	150 SULLIVAN AVENUE	150 SULLIVAN LLC
87300175	175 SULLIVAN AVENUE	PPF WE 175 SULLIVAN AVENUE LLC
87300180	180 SULLIVAN AVENUE	ZAMMX LLC
87300233	233 SULLIVAN AVENUE	OLIVIERI HOLDINGS LLC
87300239	239 SULLIVAN AVENUE	NEYCO LLC
87300240	240 SULLIVAN AVENUE	CONN LIGHT & POWER CO
87300251	251 SULLIVAN AVENUE	LAVEY ROBERT W & BARBARA E
87300255	255 SULLIVAN AVENUE	LAVEY ROBERT W & BARBARA E
87300259	259 SULLIVAN AVENUE	LAVEY ROBERT W & BARBARA E
87300280	280 SULLIVAN AVENUE	280 SULLIVAN AVENUE LLC
87300283	283 SULLIVAN AVENUE	DELLA N LLC/LEGACY VENTURES LLC
87300305	305 SULLIVAN AVENUE	WOLF HELMAR
87300330	330 SULLIVAN AVENUE	JKLN LLC

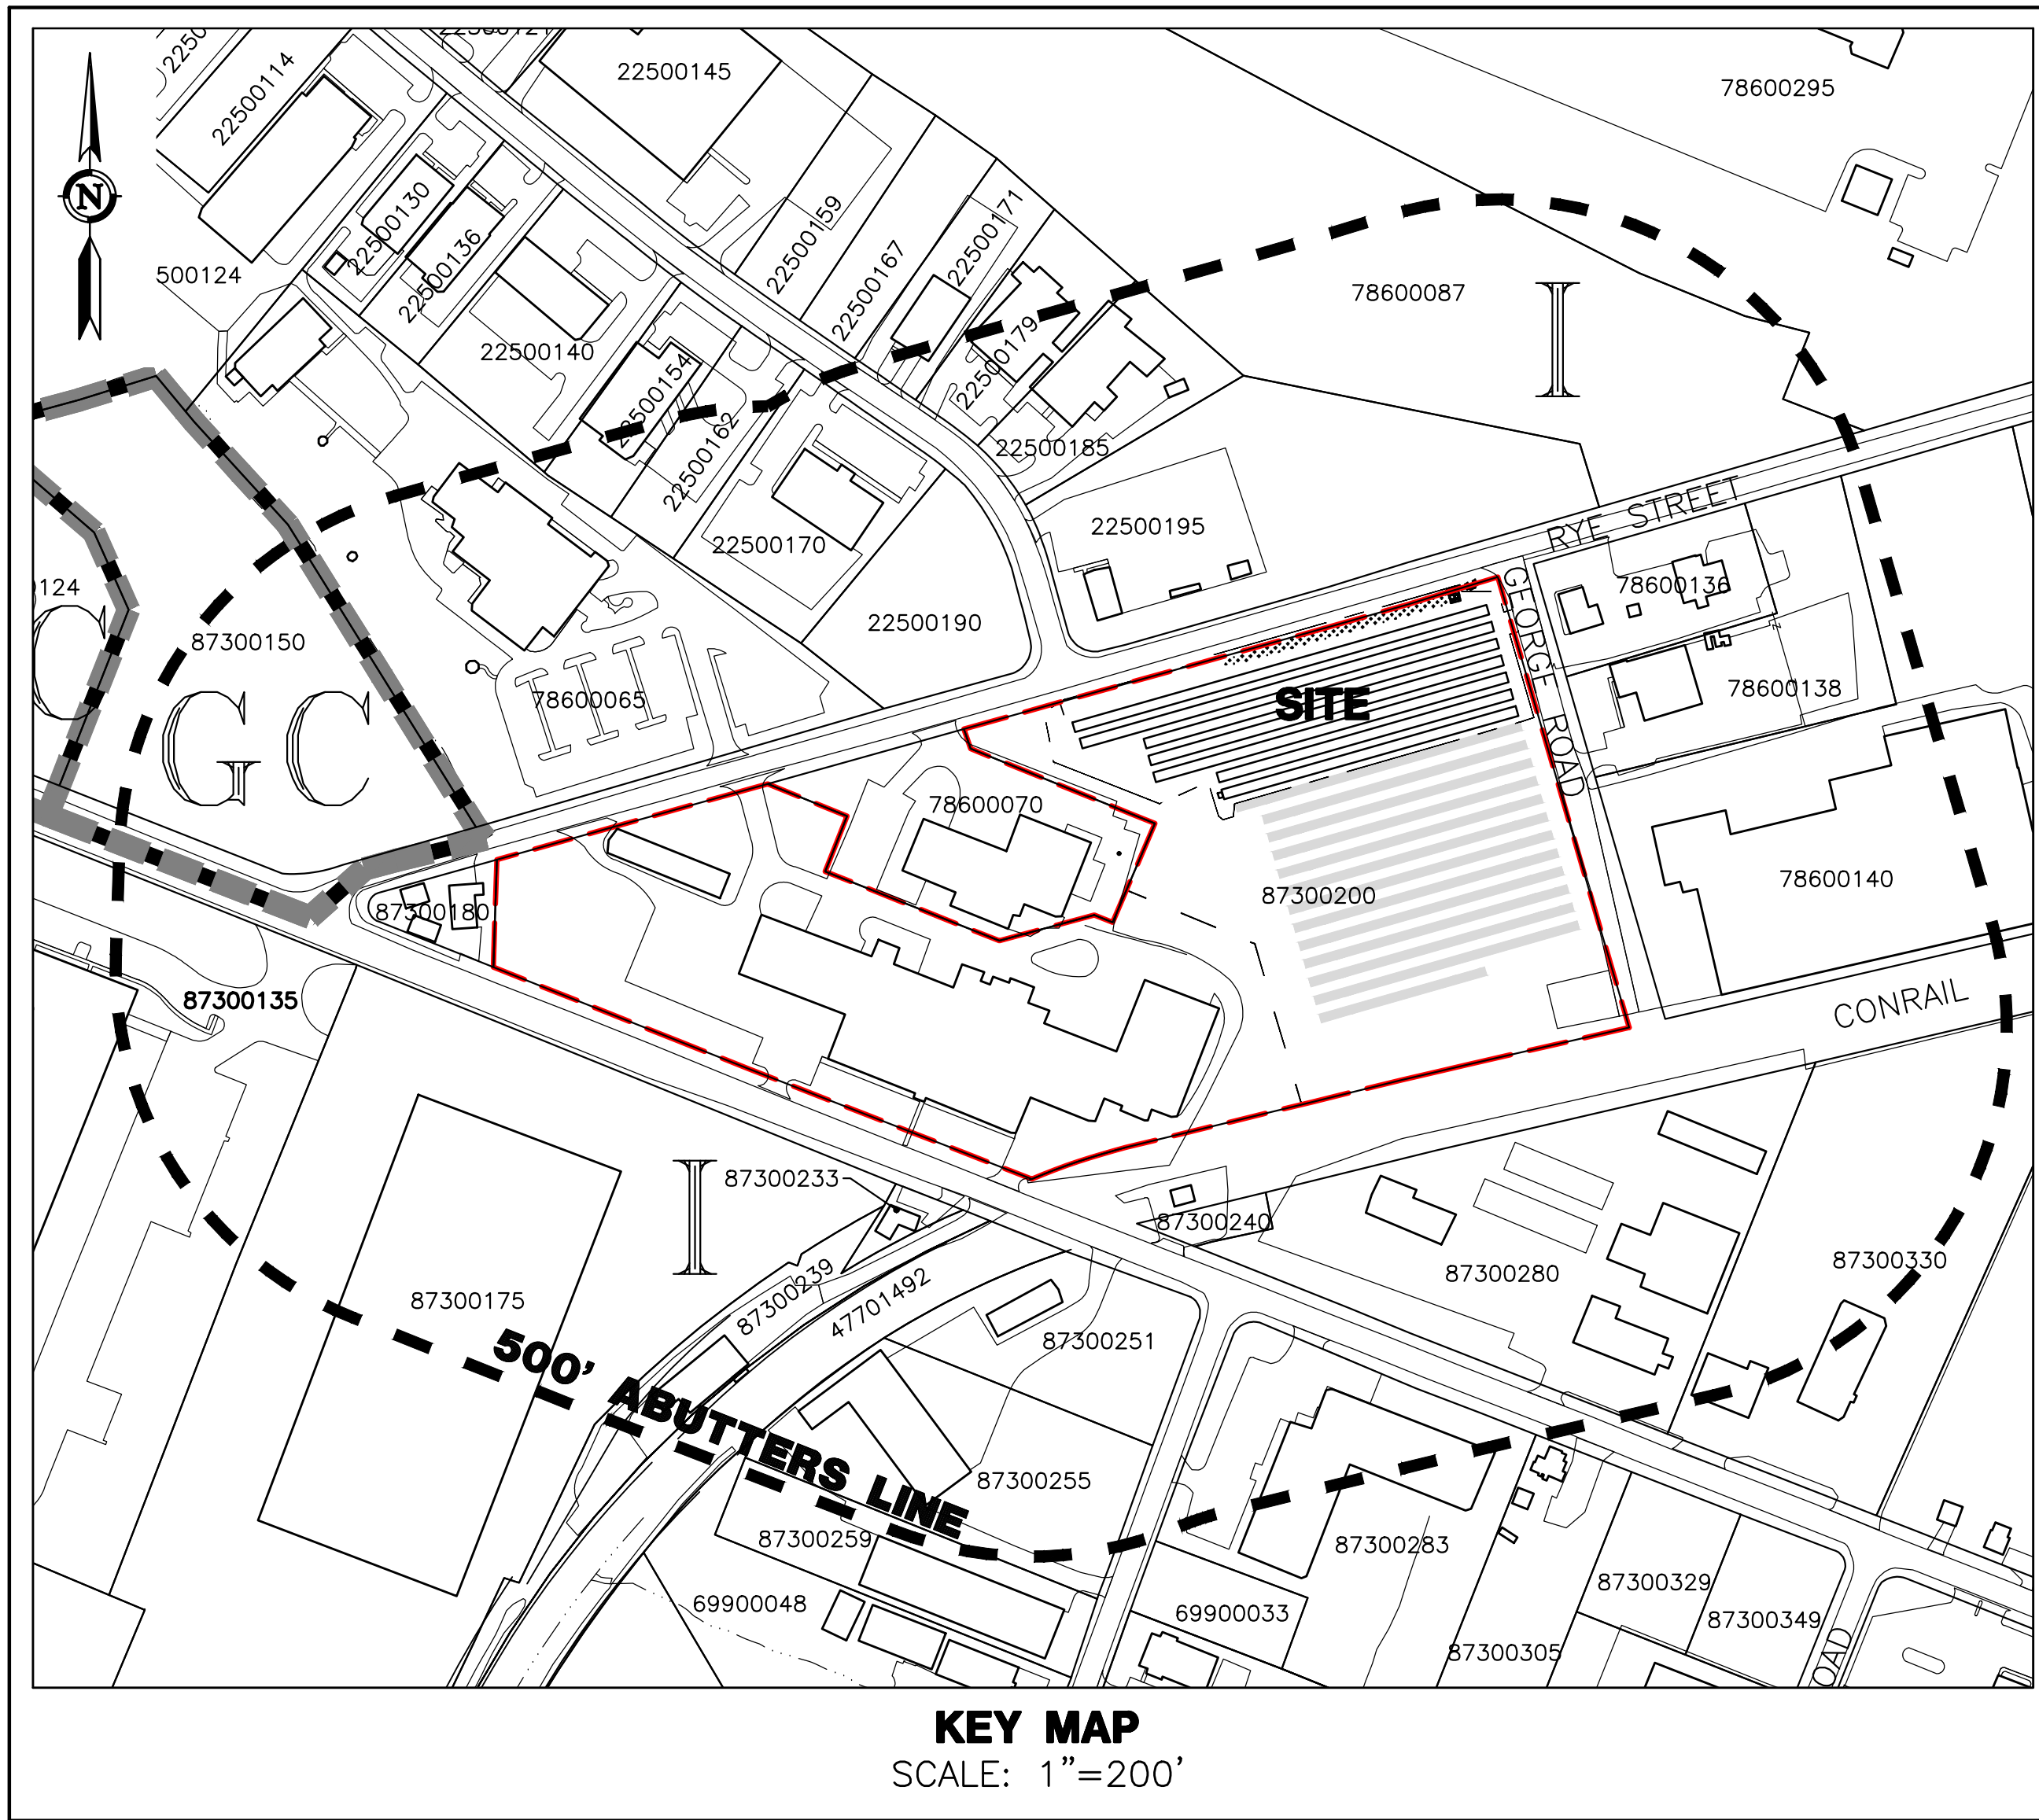

KEY MAP
SCALE: 1"=200'

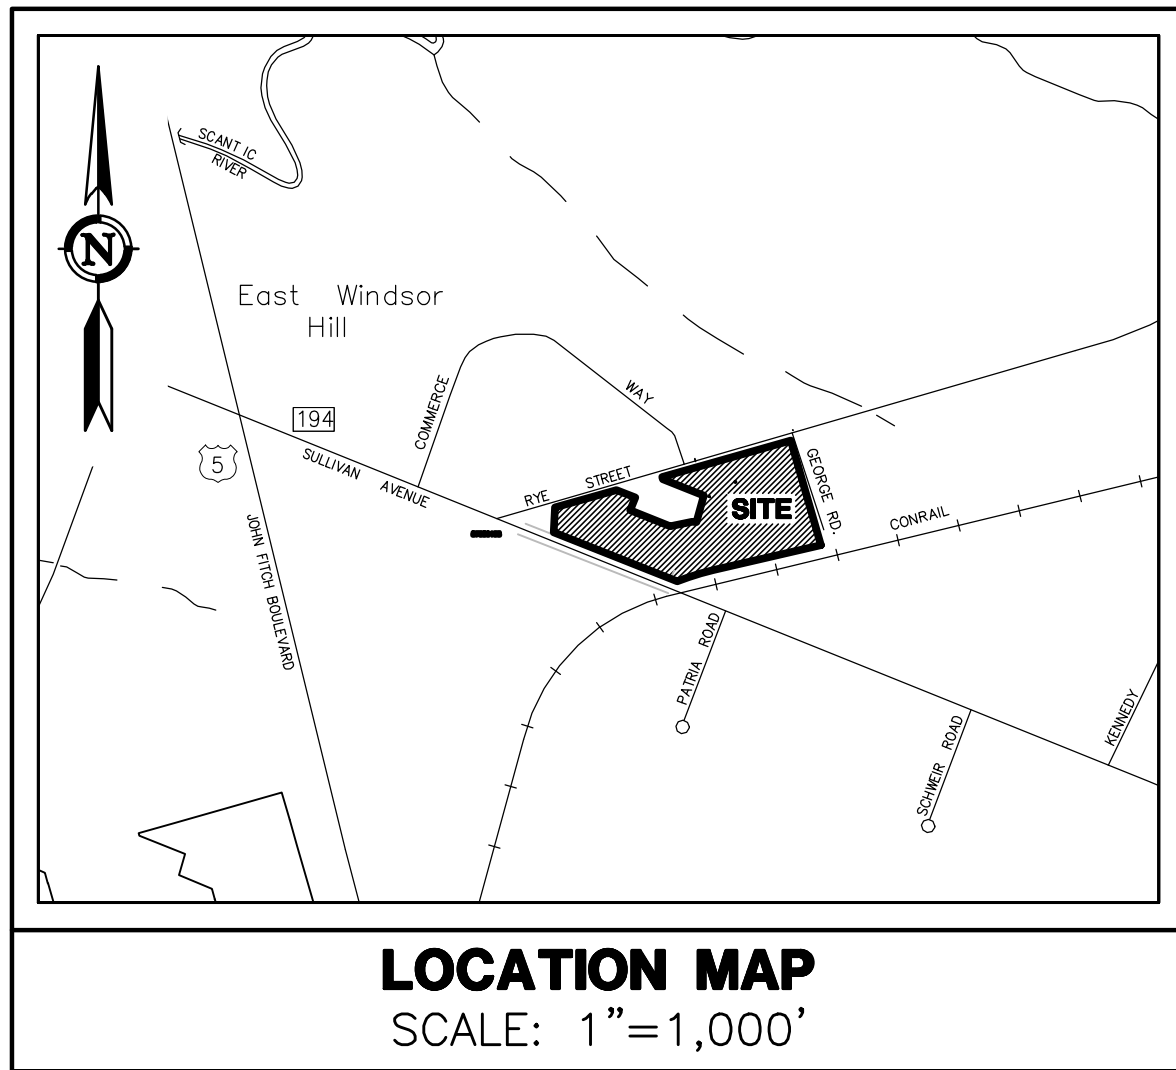

LOCATION MAP
SCALE: 1"=1,000'

SHEET INDEX		
	TITLE	
C-T1	SITE PLAN	1 OF 3
C-SP1	NOTES, LEGEND, & DETAILS	2 OF 3
C-D1	IMPROVEMENT LOCATION SURVEY - RECORD	3 OF 3
V-1 & V-2	SOLBID PLAN SET	2 OF 2

ZONING TABLE		
ZONE: I (INDUSTRIAL)		
ITEM	REQUIRED/ ALLOWED	PROPOSED
LOT AREA	30,000 S.F.	15,144 ACRES
LOT FRONTAGE	100'	768'
LOT DEPTH	150'	890'
FRONT YARD	35'	8.60*
SIDE YARD	10'	24.5'
REAR YARD	25'	N/A
BUILDING HEIGHT	40' / 2 STORIES	27'±
LOT COVERAGE	50%	13%
IMPERVIOUS COVERAGE	65%	42.7%

NOTES:
* EXISTING BUILDING IS NON-CONFORMING TO FRONT YARD SETBACK REQUIREMENTS ALONG RYE STREET

PROPERTY OWNERS:

200 SULLIVAN AVENUE, LLC
200 SULLIVAN AVENUE
SOUTH WINDSOR, CT 06074

APPLICANT:

NUWAY TOBACCO CO.
200 SULLIVAN AVENUE
SOUTH WINDSOR, CT 06074
860-289-6414

CIVIL ENGINEER & LAND SURVEYOR:



21 Jeffrey Drive
P.O. Box 1167
South Windsor, CT 06074

Phone: 860-291-8755
Fax: 860-291-8757
www.designprofessionalsinc.com

**PRELIMINARY
NOT FOR CONSTRUCTION**
THESE PLANS ARE FOR PLANNING PURPOSES ONLY INTENDED TO SECURE REGULATORY APPROVALS. ONLY FINAL PLANS STAMPED APPROVED BY THE TOWN SHALL BE USED FOR CONSTRUCTION PURPOSES.

GENERAL NOTES:

- THESE PLANS ARE INVALID UNLESS THEY BEAR THE SEAL OR STAMP, AND ORIGINAL SIGNATURE OF THE PROFESSIONAL ENGINEER, LAND SURVEYOR, OR LANDSCAPE ARCHITECT.
- REPRODUCTION TECHNIQUES USED IN THE PRODUCTION OF THIS PLAN CAN STRETCH OR SHRINK THE PAPER. SCALING OF THIS DRAWING MAY BE INACCURATE. CONTACT DPI IF ADDITIONAL INFORMATION IS REQUIRED.
- THESE PLANS AND OTHER ITEMS PREPARED BY DESIGN PROFESSIONALS, INC. (DPI) ARE INSTRUMENTS OF SERVICE AND REMAIN ITS PROPERTY. THE USE OF THESE ITEMS BY DPI'S CLIENT IS SUBJECT TO THE TERMS SET FORTH IN THE AGREEMENT BETWEEN CLIENT AND DPI. REPRODUCTION AND/OR USE OF THESE ITEMS BY OTHERS IS PROHIBITED WITHOUT THE WRITTEN CONSENT OF DPI.

Copyright © 2022 Design Professionals, Inc. - All Rights Reserved.

21 Jeffrey Drive
P.O. Box 1167
South Windsor, CT 06074
860-291-8755
www.designprofessionalsinc.com

design professionals
CIVIL & TRAFFIC ENGINEERS / PLANNERS / SURVEYORS
GIS ANALYSTS / LANDSCAPE ARCHITECTS

Prepared for:
Solbid, Inc.
One Boston Place, #2600
Boston, MA 02108
857-233-9283


PROJECT NO:
2229
DATE: 10/03/22
SCALE: SFC
DRAWN BY: [Signature]
CHECKED BY: [Signature]

NUWAY TOBACCO CO.
200 SULLIVAN AVENUE &
R002 RYE STREET
SOUTH WINDSOR, CONNECTICUT
SOLAR FARM

NO. DATE REVISIONS BY

TITLE

SHEET
C-T1
SHEET 1 OF 3

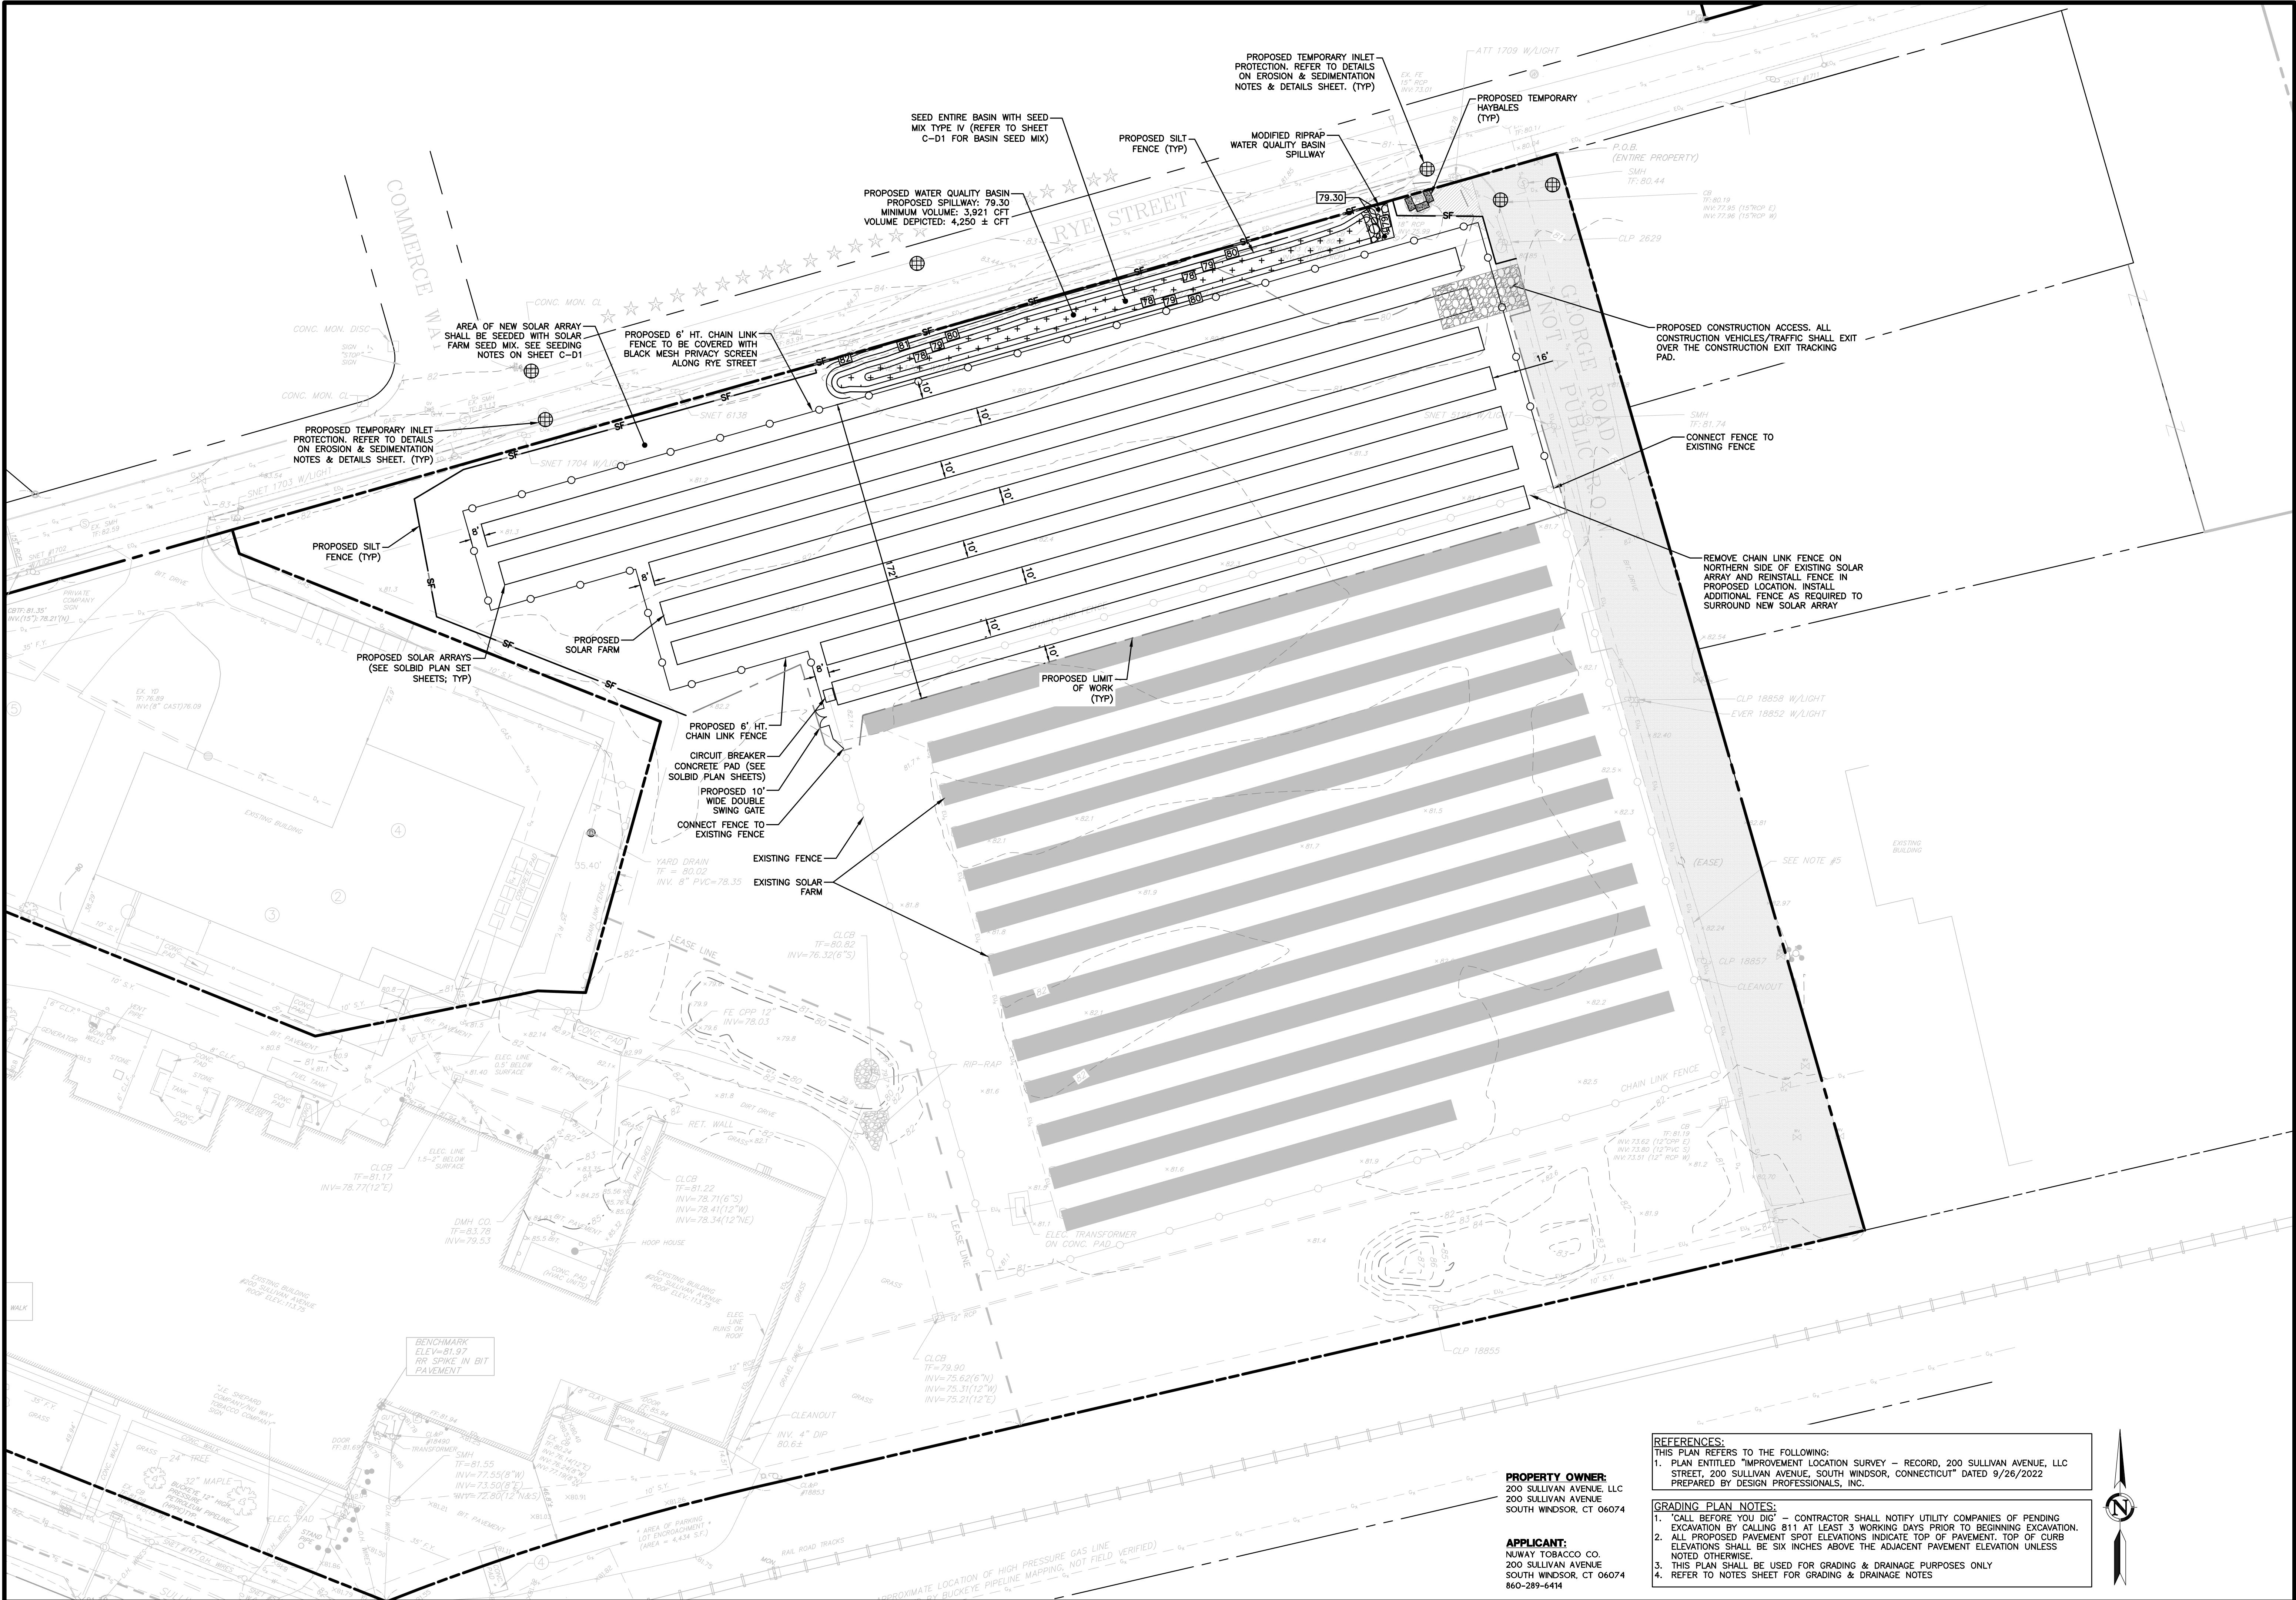

REFERENCES:
THIS PLAN REFERS TO THE FOLLOWING:
1. PLAN ENTITLED "IMPROVEMENT LOCATION SURVEY - RECORD, 200 SULLIVAN AVENUE, LLC STREET, 200 SULLIVAN AVENUE, SOUTH WINDSOR, CONNECTICUT" DATED 9/26/2022
PREPARED BY DESIGN PROFESSIONALS, INC.

GRADING PLAN NOTES:
1. "CALL BEFORE YOU DIG" - CONTRACTOR SHALL NOTIFY UTILITY COMPANIES OF PENDING EXCAVATION BY CALLING 811 AT LEAST 3 WORKING DAYS PRIOR TO BEGINNING EXCAVATION.
2. ALL PROPOSED PAVEMENT SPOT ELEVATIONS INDICATE TOP OF PAVEMENT. TOP OF CURB ELEVATIONS SHALL BE SIX INCHES ABOVE THE ADJACENT PAVEMENT ELEVATION UNLESS NOTED OTHERWISE.
3. THIS PLAN SHALL BE USED FOR GRADING & DRAINAGE PURPOSES ONLY
4. REFER TO NOTES SHEET FOR GRADING & DRAINAGE NOTES

PROPERTY OWNER:
200 SULLIVAN AVENUE, LLC
200 SULLIVAN AVENUE
SOUTH WINDSOR, CT 06074

APPLICANT:
NUWAY TOBACCO CO.
200 SULLIVAN AVENUE
SOUTH WINDSOR, CT 06074
860-289-6444

design professionals CIVIL & TRAFFIC ENGINEERS / LAND SURVEYORS PLANNERS / LANDSCAPE ARCHITECTS	
21 JERREY DRIVE PO BOX 167 SOUTH WINDSOR, CT 06074 860-291-8755 860-291-8757 - F www.designprofessionals.com	
PREPARED FOR: SolBid, Inc. 116 John Street, Suite #400 Lowell, MA 01852	
PROJECT NO.: 20215	DATE: 10/03/22
DESIGNER: DJI	CHECKED BY: DMH/DJI
PROJECT: NUWAY TOBACCO CO. SOLAR FARM	DATE: 10/03/22
BY:	REVISIONS:
NO.	DATE
SITE PLAN	
C-SP1	
SHEET 2 OF 3	

CONSTRUCTION NOTES:


1. At least two full business days prior to starting any site activity or demolition, the contractor shall contact the applicable state utility location service by dialing 811 or submitting an online ticket request. The utilities shall be marked in all areas of proposed disturbance.
2. It is the contractor's responsibility to review all construction contract documents associated with the project scope of work, including, but not limited to, all drawings and specifications, architectural plans, boundary and topographic survey, wetlands assessment and reports, geotechnical reports, environmental reports, and approval conditions, prior to the commencement of construction. Should the contractor find conflict and/or discrepancy between the documents relative to the plans, specifications, reports, or the relative or applicable codes, regulations, laws, rules, statutes and/or ordinances, it is the contractor's sole responsibility to notify the Engineer, in writing, of said conflict and/or discrepancy prior to the start of construction.
3. The contractor shall be responsible for adhering to any conditions of approval placed on the project by the authorities having jurisdiction.
4. The contractor must comply, to the fullest extent, with the latest Occupational Health and Safety (OSHA) standards and regulations, and/or any other agency with jurisdiction for construction activities. The contractor is solely responsible for construction means, methods, techniques, sequences, or procedures, or for safety precautions and programs in connection with work on the Project. The Engineer will not be responsible for the contractor's safety, schedules, or failure to carry out its work in accordance with the contract documents. The Engineer will not have control over or change of acts or omissions of the contractor, subcontractors, or their agents or employees, or of any persons performing portions of work on the Project.
5. Contractor must notify the Engineer in writing if there are any questions concerning the accuracy or intent of these plans or related specifications. If such notification is given, no demolition or site activity may begin until such time that the Engineer provides a written response to same.
6. Contractor shall adhere to and is responsible for compliance with all details, notes, plans and specifications contained herein. It is the responsibility of the contractor to ensure that all work performed by their subcontractors is in full compliance with these requirements.
7. The contractor shall confirm that they are in receipt of the current version of the referenced documents prior to the commencement of any work.
8. Prior to commencing work, the contractor shall review and correlate all consultants plans and specifications including the entire site plan and the latest architectural plans (including, but not limited to, structural, mechanical, electrical, plumbing, and fire suppression plans, where applicable), in particular for building utility connection locations, grease trap requirements/ details, door access, and exterior grading. Contractor must immediately notify the Architect and the Engineer, in writing, of any conflicts, discrepancies or ambiguities which exist, and receive a written resolution prior to commencing construction.
9. Prior to commencing work, contractor is required to secure all necessary and/or required permits and approvals for the construction of the project, including, but not limited to, demolition work, and all off site material sources and disposal facilities. Copies of all permits and approvals shall be maintained on site throughout the duration of the project. The contractor shall thoroughly review and understand all permits and permit conditions prior to fabrication of any materials or products to be used as part of the project.
10. The contractor is responsible for independently verifying all existing onsite utilities within and adjacent to the limits of the project activities. Underground utility, structure and facility locations depicted and noted on the plans have been compiled, in part, from record mapping supplied by the respective utility companies or governmental agencies, from parol testimony, and from other sources. These locations must be considered as approximate in nature. Additionally, other such features may exist on the site, the existence of which are unknown to the Engineer.
11. The contractor is responsible for ensuring the installation of all improvements comply with all requirements of utility companies with jurisdiction and/or control of the site.
12. Locations of all existing and proposed services are approximate. Final utility service sizes and locations, including, but not limited to, the relocation and/or installation of utility poles, or the relocation and/or installation of transformers, are at the sole discretion of the respective utility companies.
13. Prior to commencement of any work, the contractor shall independently coordinate and confirm with the appropriate utility companies to finalize all utility services and/or relocations to ensure no conflict with the design plans and that proper depths can be achieved. All discrepancies must immediately be reported to the Engineer in writing. Should a conflict arise due to the final designs of the utility company, the contractor shall notify the Engineer in writing and await a written resolution prior to proceeding with further utility installations.
14. Prior to commencing construction, the contractor shall field verify all existing conditions, topographic information, utility invert elevations, and proposed layout dimensions, and must immediately notify the Engineer in writing if actual site conditions differ or are in conflict with the proposed work. No extra compensation will be paid to the contractor for work which has to be redone or repaired due to dimensions or grades shown incorrectly on these plans unless the contractor receives written permission from Owner/developer giving authorization to proceed with such additional work.
15. Where utilities are proposed to cross/traverse existing underground utilities, the elevations of the existing utilities shall be verified in the field prior to construction by excavating a test pit at the proposed utility crossing point. Should the field verified existing utility be in conflict with the proposed site designs, the contractor shall notify the Engineer in writing and shall not proceed with said utility construction until further direction is given from the Engineer.
16. At least 72 hours prior to starting any site activity or demolition, the contractor shall notify, at a minimum, the building official, municipal engineer, department of public works, planning and zoning commission, the Engineer, and local inland wetland commission, as applicable. The contractor shall also attend a pre-construction meeting with the local municipality, if required, prior to commencing any site activity or demolition.
17. Prior to starting any site activity or demolition, the contractor shall implement the soil erosion and sediment control measures as noted on the plans. Refer to the Erosion and Sedimentation Control Notes.
18. The demolition plan or existing features designated to be removed are intended to provide only general information regarding items to be demolished and/or removed. The contractor shall review all site plans (and architectural drawings as applicable) to assure that all demolition activities and incidental work necessary for the construction of the new site improvements are completed.
19. The contractor shall protect and maintain the operation and service of all active utilities and systems that are not being removed during all construction activities. Should a temporary interruption of utility services be required as part of the proposed construction activities, the contractor shall coordinate with appropriate utility companies and the affected end users to minimize impact and service interruption.
20. The contractor shall arrange for and coordinate with the appropriate utility companies for all services that require temporary or permanent termination for the project, whether shown on the site plans or not. Termination of utilities shall be performed in compliance with all local, state and/or federal regulations.
21. Contractor must prepare record drawings depicting the location of existing utilities that are capped, abandoned in place, or relocated and provide to the Owner and the Engineer of record.
22. Should hazardous material be discovered/encountered, which was not anticipated/addressed in the project plans and specifications, cease all work immediately and notify Owner and Engineer regarding the discovery of same. Do not continue work in the area until written instructions are received from an environmental professional.
23. The contractor is responsible for preventing movement, settlement, damage, or collapse of existing structures, and any other improvements that are to remain. If any existing structures that are to remain are damaged during construction, repairs shall be made using new product/materials resulting in a pre-damage condition, or better. Contractor is responsible for all repair costs. Contractor shall document all existing damage and to notify the Owner prior to the start of construction.
24. The use of explosives, if required, must comply with all local, state and federal regulations. The contractor shall obtain all permits that are required by the federal, state and local governments, and shall also responsible for all notification, inspection, monitoring or testing as may be required.
25. All debris from removal operations must be removed from the site at the time of excavation. Stockpiling of demolition debris will not be permitted. Debris shall not be burned or buried on site. All demolition materials to be disposed of, including, but not limited to, stumps, limbs, and brush, shall be done in accordance with all municipal, county, state, and federal laws and applicable codes. The contractor must maintain records of all disposal activities.
26. The contractor is responsible for repairing all damage to any existing utilities during construction, at its own expense.
27. All new utilities/services, including electric, telephone, cable tv, etc. are to be installed underground unless noted otherwise on the plans. The Contractor shall be responsible for installing all new utilities/services in accordance with the utility/service provider's written installation specifications and standards.
28. All earthwork activities must be performed in accordance with these plans and specifications and the recommendations set forth in the geotechnical report completed for this project. In the absence of a geotechnical report, all earthwork activities must comply with the standard state Department of Transportation (DOT) specifications (latest edition) and any amendments or revisions thereto. All earthwork activities must comply all applicable requirements, rules, statutes, laws, ordinances and codes for the jurisdictions where the work is being performed.
29. All materials and work shall conform to the state Department of Transportation standard specifications (latest edition, and any amendments or revisions thereto), unless otherwise specified in these plans.
30. The contractor is responsible for removing and replacing unsuitable materials with suitable materials. All excavated or filled areas must be properly compacted. Moisture content at time of placement must be submitted in a compaction report prepared by a qualified geotechnical engineer, licensed in the state where the work is performed, verifying that all filled areas and subgrade areas within the building pad area and areas to be paved have been compacted in accordance with these plans, specifications and the recommendations. Subbase material for building pads, sidewalks, curb, or asphalt must be free of organics and other unsuitable materials. Should subbase be deemed unsuitable by Owner/developer or Owner/developer's representative, subbase is to be removed and filled with suitable material and properly compacted at the contractor's expense. All fill, compaction, and backfill materials required for utility installation must be coordinated with the applicable utility company specifications. The Engineer shall have no liability or responsibility for or as related to fill, compaction, backfill, or the balancing of earthwork.
31. Pavement must be saw cut into straight lines and must extend to the full depth of the existing pavement, except for edge of butt joints.
32. The tops of existing manholes, inlet structures, and sanitary cleanout tops must be adjusted as necessary, to match proposed grades.
33. Where retaining walls (whether or not they meet the jurisdictional definition) are identified on plans, elevations identified herein are not identified herein and are to be set/determined by the contractor based on final structural design shop drawings prepared by an appropriate professional licensed in the state where the construction occurs.
34. The contractor shall ensure that all work located in existing pavement be repaired in accordance with municipal, county and/or DOT details as applicable. Contractor is responsible to coordinate the permitting, inspection and approval of completed work with the agency having jurisdiction over the proposed work.
35. Where sump pumps are installed, all discharges must be connected to the storm sewer or discharged to an approved location.
36. Contractor shall maintain and control traffic on and offsite in conformance with the current Federal Highway Administration (FHWA) "Manual on Uniform Traffic Control Devices" (MUTCD), and the federal, state, and local regulations for all aspects of demolition and site work. If a Maintenance of Traffic Plan is required for work that affects public travel either on or offsite, the contractor shall be responsible for the cost and implementation of said plan.
37. All temporary and permanent onsite and offsite signage and pavement markings shall conform to MUTCD, ADA, state DOT, and/or local approval requirements.
38. Contractor shall prevent the emission of dust, sediment, and debris from the site, and shall be responsible for corrective measures such as street sweeping, and clean-up work as deemed necessary by the Engineer or the authority having jurisdiction.
39. All concrete must be air entrained with a minimum compressive strength of 4,000 psi at 28 days unless otherwise specified on the plans, details and/or geotechnical report.
40. The Engineer will review contractor submittals which the contractor is required to submit, but only for the sole purpose of checking for general conformance with the intent of the design and contract documents. The Engineer is not responsible for any deviations from the construction documents unless contractor received explicit direction to do so, in writing, from the Engineer. The contractor remains responsible for details and accuracy, for confirming and correlating all quantities and dimensions, and for techniques of assembly and/or fabrication processes.
41. All dimensions are to face of curb, edge of pavement, or edge of building, unless noted otherwise.
42. The contractor shall install and/or construct all aspects of the project in strict compliance with and accordance with manufacturer's written installation standards, recommendations and specifications.

CONSTRUCTION SEQUENCE:

1. STAKE-OUT THE LIMITS OF CLEARING AND GRUBBING, INCLUDING EXISTING CROP LAND TO BE AFFECTED BY ARRAY LIMITS. INSTALL EROSION AND SEDIMENTATION CONTROL MEASURES AT LIMITS OF CLEARING AND GRUBBING. CONTRACTOR TO CONDUCT ALL CONSTRUCTION ACTIVITIES WITHIN LIMITS SHOWN ON PLAN.
2. OVERSEED EXISTING MOWED LAWN AREA TO ENHANCE ESTABLISHED VEGETATION. ESTABLISH NEW VEGETATION ON AREA OF REMOVED CROP LAND WITH BROADCAST SEEDING. SEE SEEDING NOTES FOR SEED MIX AND APPLICATION RATES.
3. INSTALL SOLAR ARRAY RACKING.
4. APPLY POLYPROPYLENE TURF REINFORCEMENT MATTING, PER MANUFACTURER'S INSTRUCTIONS, UNDER THE DRIP LINE OF RACKING LOCATED WITHIN THE EXTENTS OF THE BROADCAST SEEDING AREA.
5. INSTALL REMAINDER OF PANELS AND ELECTRICAL LINES FOR SOLAR ARRAY.
6. RE-STABILIZE AREAS OF SEEDING DISTURBED BY ARRAY INSTALLATION.
7. MINOR ADJUSTMENTS TO THE EXCAVATION LIMITS MAY BE WARRANTED WITH APPROVAL OF LOCAL AUTHORITY HAVING JURISDICTION TO ALLOW FOR PRESERVATION OF EXISTING VEGETATION.
8. ALL EROSION CONTROL DEVICES SHALL REMAIN FUNCTIONAL AND IN PLACE THROUGHOUT THE CONSTRUCTION EFFORT UNTIL THE SITE IS FULLY STABILIZED WITH VEGETATION.


SEEDING NOTES:

1. SOLAR FARM SEED MIX (ERNX-186) TO BE USED FOR FULL EXTENTS OF FENCING UNLESS OTHERWISE NOTED ON SITE PLAN.
CREEPING RED FESCUE 45.5% OF MIXTURE
HARD FESCUE, 'BEACON' 15.0% OF MIXTURE
HARD FESCUE, 'HARPOON' 15.0% OF MIXTURE
CHEWINGS FESCUE 10.0% OF MIXTURE
KENTUCKY BLUEGRASS, 'VOLT' 5.0% OF MIXTURE
KENTUCKY BLUEGRASS, 'SHAMROCK' 5.0% OF MIXTURE
WHITE CLOVER, DUTCH 4.5% OF MIXTURE
BROADCAST SEEDING APPLICATION RATE: 6.00LBS. PER 1000 S.F.
OVERSEEDING APPLICATION RATE: 3.00LBS. PER 1000 S.F.
2. SEEDING MIXTURE TYPE IV (BASIN)
PERENNIAL RYEGRASS 10% OF MIXTURE
CREEPING RED FESCUE 10% OF MIXTURE
ALSKIE CLOVER 5% OF MIXTURE
RED TOP 5% OF MIXTURE
TURF-TYPE TALL FESCUE 70% OF MIXTURE
APPLICATION RATE: 5.00 LBS PER 1,000 S.F.
3. CONTRACTOR RESPONSIBLE FOR ESTABLISHING AND MAINTAINING SEEDD AREAS UNTIL SATISFACTORY GROWTH AS DETERMINED BY THE OWNER. REPLANT BARE AND REPAIR ERODED AREAS UNTIL END OF MAINTENANCE PERIOD.

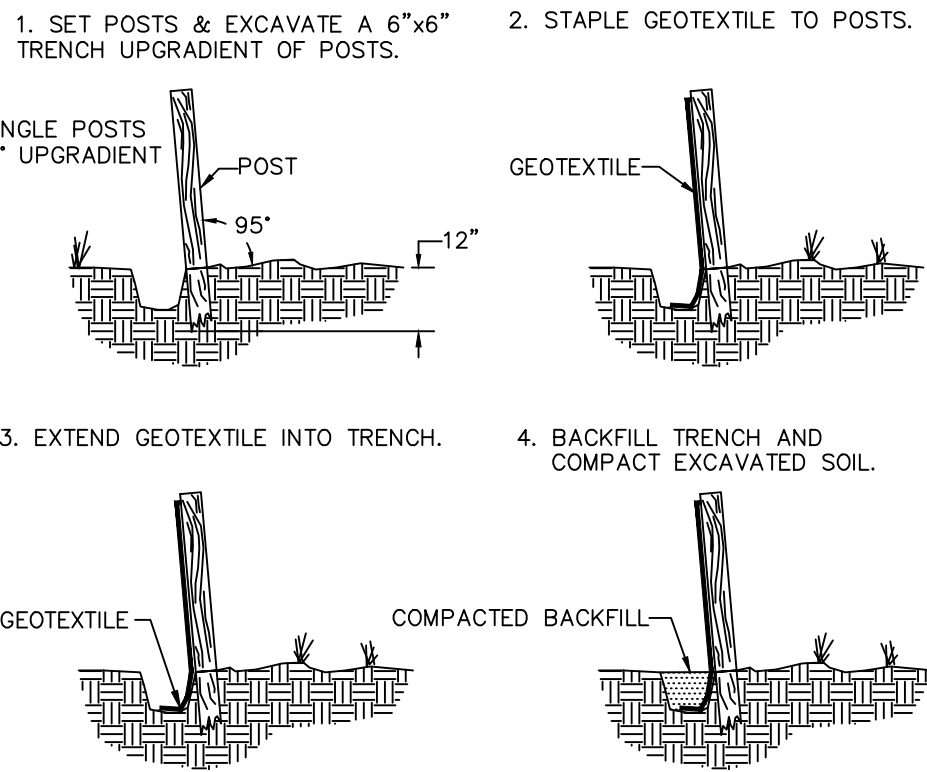

SILT FENCE

Not to Scale

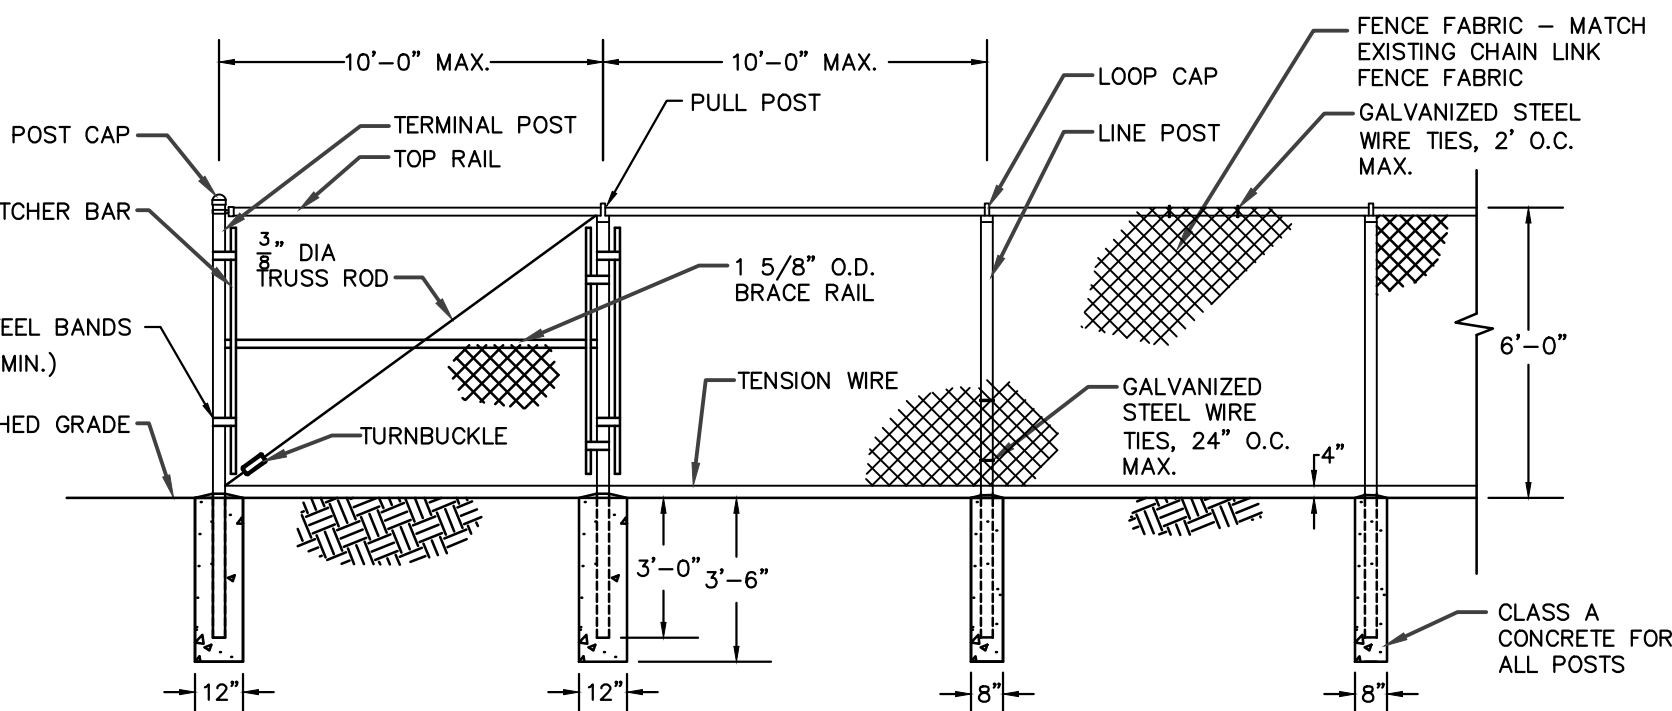


NOTES:

1. THE EXISTING FENCE SHALL BE REMOVED AND RELOCATED AS NOTED ON THE SITE PLAN. PROPOSED FENCE SHALL MATCH SIZE AND COMPONENTS OF THE EXISTING CHAIN LINK FENCE AROUND THE EXISTING SOLAR ARRAY. INSTALL ADDITIONAL FENCE AS NEEDED TO SURROUND ENTIRE SOLAR ARRAY.
2. BLACK MESH PRIVACY SCREEN SHALL BE INSTALLED ON FENCE ON THE NORTH SIDE AS NOTED ON THE SITE PLAN.


CHAIN LINK FENCE

Not to Scale

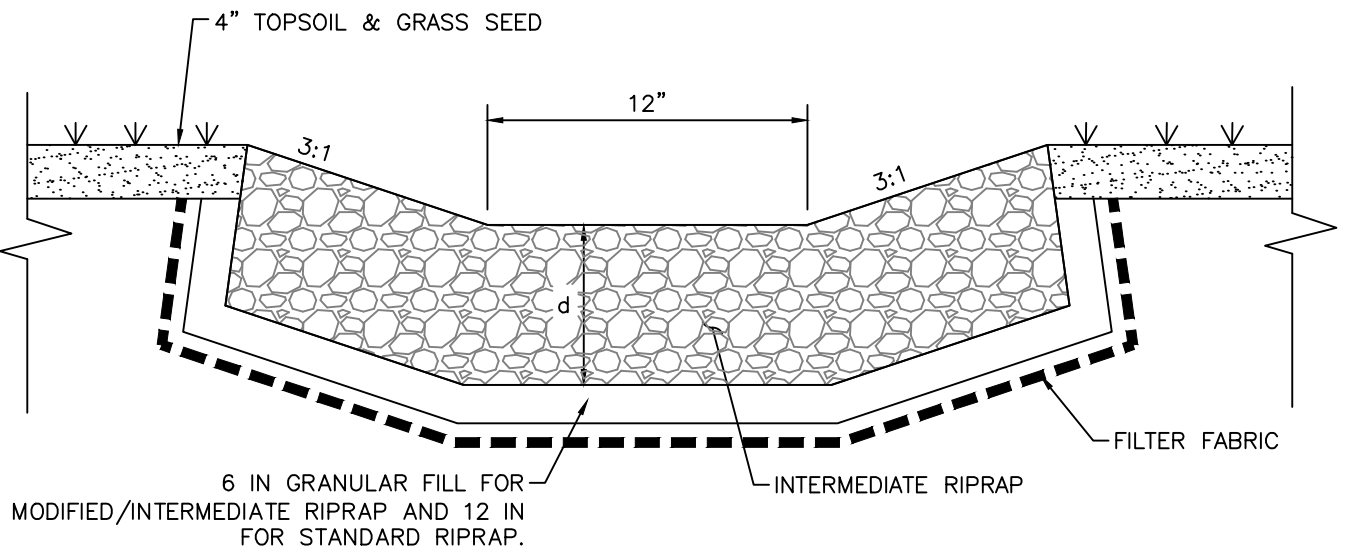


RIPRAP APRON SECTION VIEW

Not to Scale

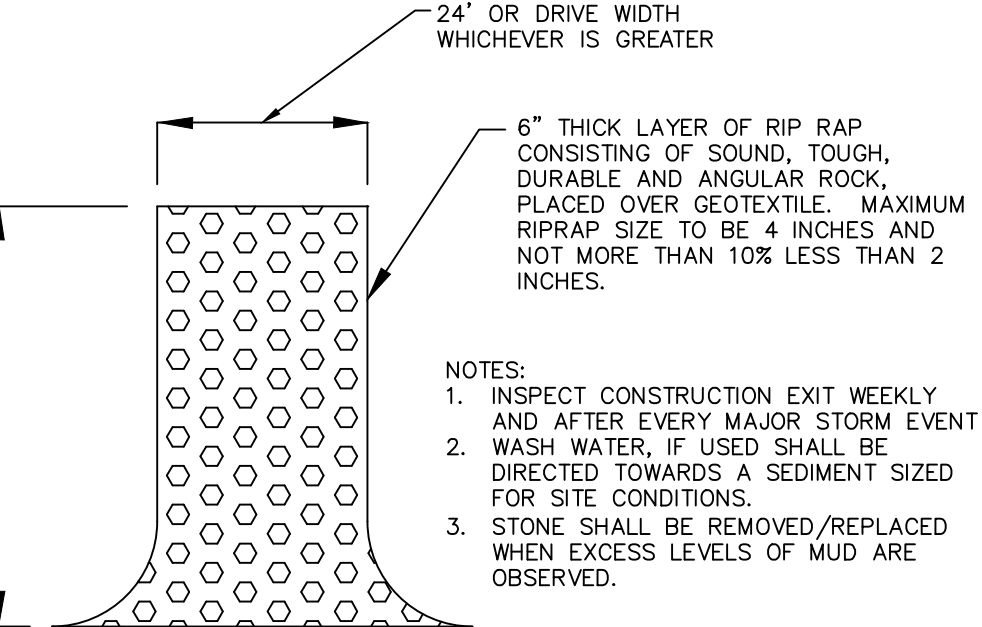

CONSTRUCTION ENTRANCE

Not to Scale

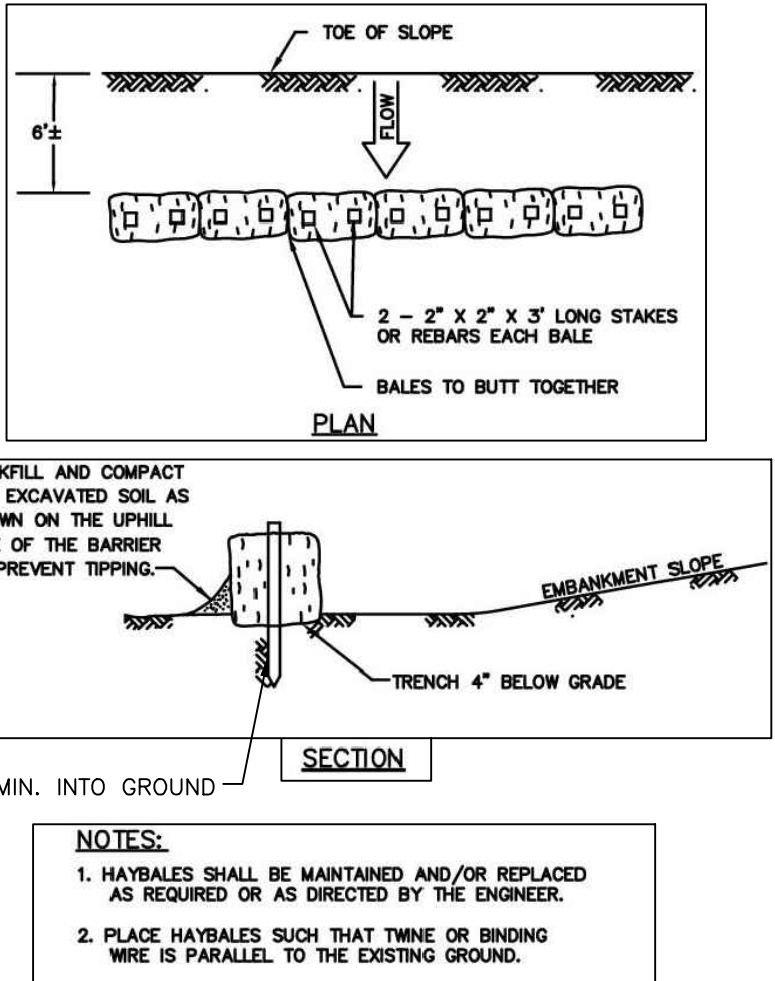

NOTES:

1. HAYBALES SHALL BE MAINTAINED AND/OR REPLACED AS REQUIRED OR AS DIRECTED BY THE ENGINEER.
2. PLACE HAYBALES SUCH THAT TWINE OR BINDING WIRE IS PARALLEL TO THE EXISTING GROUND.

STRAW BALES FOR EROSION CONTROL

Not to Scale

LEGEND		
EXISTING	DESCRIPTION	PROPOSED
BORINGS		
	BORING / TEST PIT LOCATION	
COMMUNICATION		
--- C _u --- C _u ---	UNDERGROUND COMMUNICATION LINES	--- C ---
DOMESTIC WATER		
--- W _u --- W _u ---	WATER MAIN	--- W ---
--- WS _u --- WS _u ---	WATER SERVICE	--- WS ---
--- F _u --- F _u ---	FIRE SERVICE LINE	--- F ---
--- NPW _u --- NPW _u ---	NON-POTABLE WATER LINE	--- NPW ---
	WATER VALVE / FIXTURES	
	FIRE HYDRANT	
LIQUID FUEL		
--- LF _u --- LF _u ---	MAIN LIQUID FUEL LINE	--- LF ---
--- UPS _u --- UPS _u ---	LIQUID FUEL SERVICE LINE	--- UPS ---
--- U _s --- U _s ---	LIQUID FUEL LINE, ABANDONED	
IRRIGATION		
--- I _x --- I _x ---	IRRIGATION LINES	--- I ---
LIGHTING		
	POLE / GROUND MOUNTED LIGHT	
NATURAL GAS		
--- G _u --- G _u ---	GAS MAIN	--- G ---
--- GS _u --- GS _u ---	GAS SERVICE LINE	--- GS ---
POWER		
--- EO _u --- EO _u ---	ELECTRICAL LINES, OVERHEAD	--- EO ---
--- EU _u --- EU _u ---	ELECTRICAL LINES, UNDERGROUND	--- EU ---
	UTILITY POLE	
PROPERTY		
---	PROPERTY LINE	---
---	EASEMENT LINE	---
	IRON PIPE	
	IRON ROD	
	MONUMENT	
ROADS		
---	GUARD RAIL	---
EROSION CONTROL		
---	SILT FENCE	--- SF ---
SITE FEATURES		
---	4" DOUBLE SOLID YELLOW LINE	--- DSYL ---
---	4" SINGLE SOLID WHITE LINE	--- SSWL ---
---	BIT. CONC. LIP CURB	--- BCLC ---
---	PRECAST CONCRETE CURB	--- PCC ---
SANITARY SEWER		
--- S _u --- S _u ---	SANITARY SEWER MAIN	--- S ---
--- SS _u --- SS _u ---	SANITARY SEWER SERVICE LINE	--- SS ---
	SANITARY SEWER MANHOLE	
STORM SEWER		
---	STORM DRAIN PIPE	---
---	ROOF LEADER	--- RL ---
---	UNDERDRAIN	--- UD ---
	STORM DRAIN MANHOLE	
	CURB INLET	
	CATCH BASIN	
	YARD DRAIN	
TOPOGRAPHY		
--- 95 ---	CONTOUR	
--- X61.95 ---	SPOT ELEVATION	
OTHER		
---	RAMP	--- R ---
---	LANDSCAPE AREA	--- LSA ---

PROPERTY OWNER:
200 SULLIVAN AVENUE, LLC
200 SULLIVAN AVENUE
SOUTH WINDSOR, CT 06074

APPLICANT:
NUWAY TOBACCO CO.
200 SULLIVAN AVENUE
SOUTH WINDSOR, CT 06074
860-289-6414

REVISIONS

NO. DATE

NOTES, LEGEND, & DETAILS

SHEET

C-D1

SHEET 3 OF 3

PREPARED FOR:

SoBld, Inc.
116 John Street, Suite 4400
Lowell, MA 01852

PROJECT NO.: 06074
DATE: 10/03/22
DRAWN BY: DJH
CHECKED BY: GJM/DHJ
SPEC/DHJ


NUWAY TOBACCO CO.
SOLAR FARM
200 SULLIVAN AVENUE
SOUTH WINDSOR, CONNECTICUT 06074

21 EREHRY DRIVE
PO BOX 167
SOUTH WINDSOR, CT 06074
860-289-6414
www.designprofessionals.com


design professionals
CIVIL & TRAFFIC ENGINEERS / LAND SURVEYORS
PLANNERS / LANDSCAPE ARCHITECTS

ZONE: I ZONE (INDUSTRIAL ZONE)		
ITEM	REQUIRED/ ALLOWED	EXISTING
LOT AREA	30,000 S.F.	659,683 S.F.
LOT FRONTAGE	100 FEET	768.90'
LOT DEPTH	150 FEET	630.27'
FRONT YARD	35'	49.9'(SULLIVAN AVE) 8.6 (RYE ST.)
SIDE YARD	10'	57.13'(NORTHEAST LOT LINE) 24.51'(SOUTHEAST LOT LINE)
REAR YARD	25'	N/A
HEIGHT	40'	31.5'±(MAIN BUILDING) 28.6' ±(BARN)
STORIES	2	1 STORY
LOT COVERAGE	50%	12%

BUSINESS OFFICES: UNDER 50,000 S.F. OF GROSS FLOOR AREA: 4.5
SPACES PER 1,000 S.F. OF GROSS FLOOR AREA.
(0.10 X 76,160 = 7,616)
(7,616/1,000) X 4.5 = 34
(55 + 20 + 34 = 109)

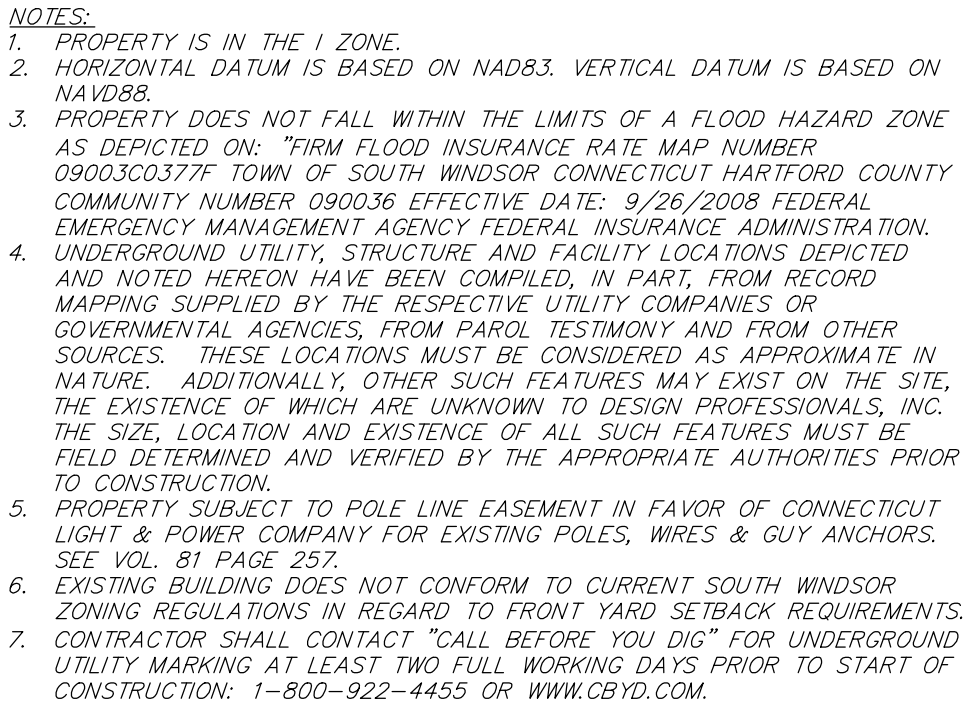

- ① PAVEMENT AND FENCE SERVING #70 RYE STREET ENCROACHES ON PROPERTY OF #200 SULLIVAN AVENUE.
- ② PAVEMENT SERVING #200 SULLIVAN AVENUE ENCROACHES ONTO #70 RYE STREET.
- ③ WELL/PUMP HOUSE SERVING #200 SULLIVAN AVENUE IS LOCATED ON PROPERTY OF #70 RYE STREET.
- ④ CONCRETE PAD AND PARKING AREA SERVING #200 SULLIVAN AVENUE ENCROACHES ONTO LAND OF CONNECTICUT DEPARTMENT OF TRANSPORTATION.
- ⑤ POSSIBLE DRAINAGE ENCROACHMENT.
- ⑥ WATER, GAS & ELECTRIC LINES SERVING #200 SULLIVAN AVENUE PASS THROUGH #70 RYE STREET.
- ⑦ #70 RYE STREET NEEDS TO ACCESS REAR OF BUILDING THROUGH #200 SULLIVAN AVENUE.

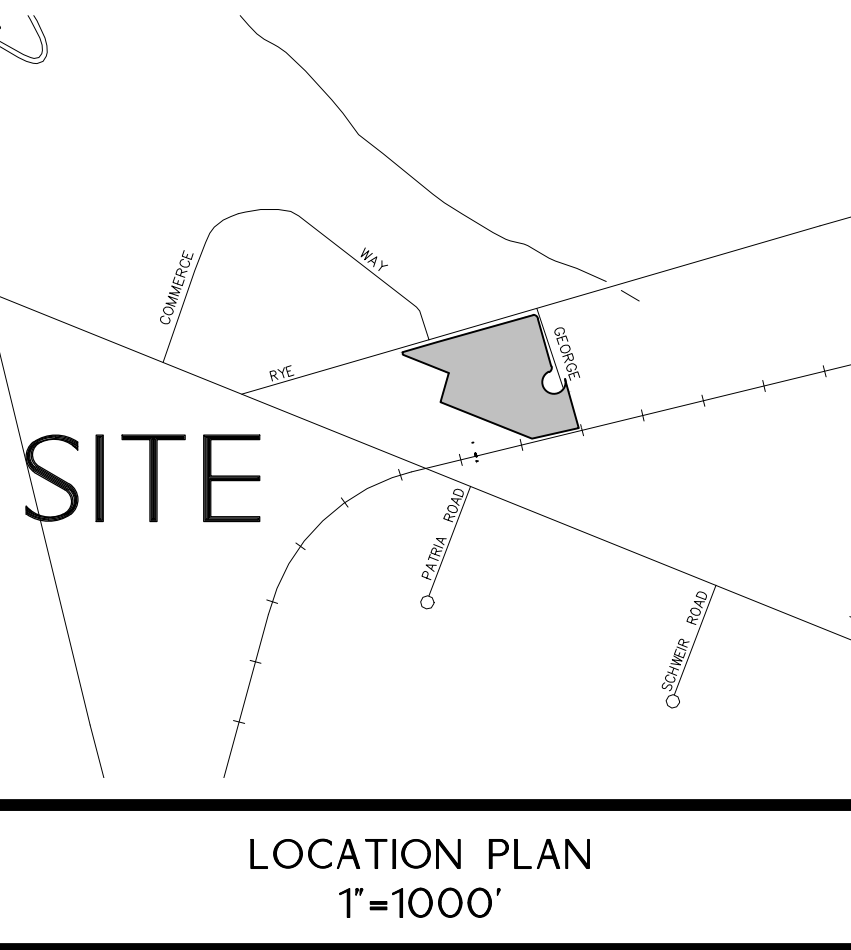

TO MY KNOWLEDGE AND BELIEF, THIS MAP IS SUBSTANTIALLY CORRECT AS NOTED
HEREON.

12327
LIC. NO.

21 EIFFAGE DRIVE
 SOUTH WINDSOR, CT 06074
 860-291-8735 • F
 860-291-8757 • T
 www.designofastatall.com

Design Professionals
 CIVIL • GIS ANALYSTS • LANDSCAPE ARCHITECTS
 PLANNERS • SUPERVISORS
 ARCHITECTS

PREPARED FOR:

Dufort Holdings, LLC
c/o Scott Whittaker
Pigman Walther White
Poydras Street, Suite 2000
New Orleans, LA 70112


PROJECT NO:	2829
DATE	11/4/21
DESIGN BY:	
DRAWN BY:	MHA
CHECKED BY:	

**200 SULLIVAN
AVENUE, LLC**
200 SULLIVAN AVENUE
SOUTH WINDSOR, CONNECTICUT

NO.	DATE	REVISIONS	BY
1	9/26/22	UPDATE MAPPING LIMITS	LRC


**IMPROVEMENT
LOCATION
SURVEY-RECORD**

SHEET
V-1

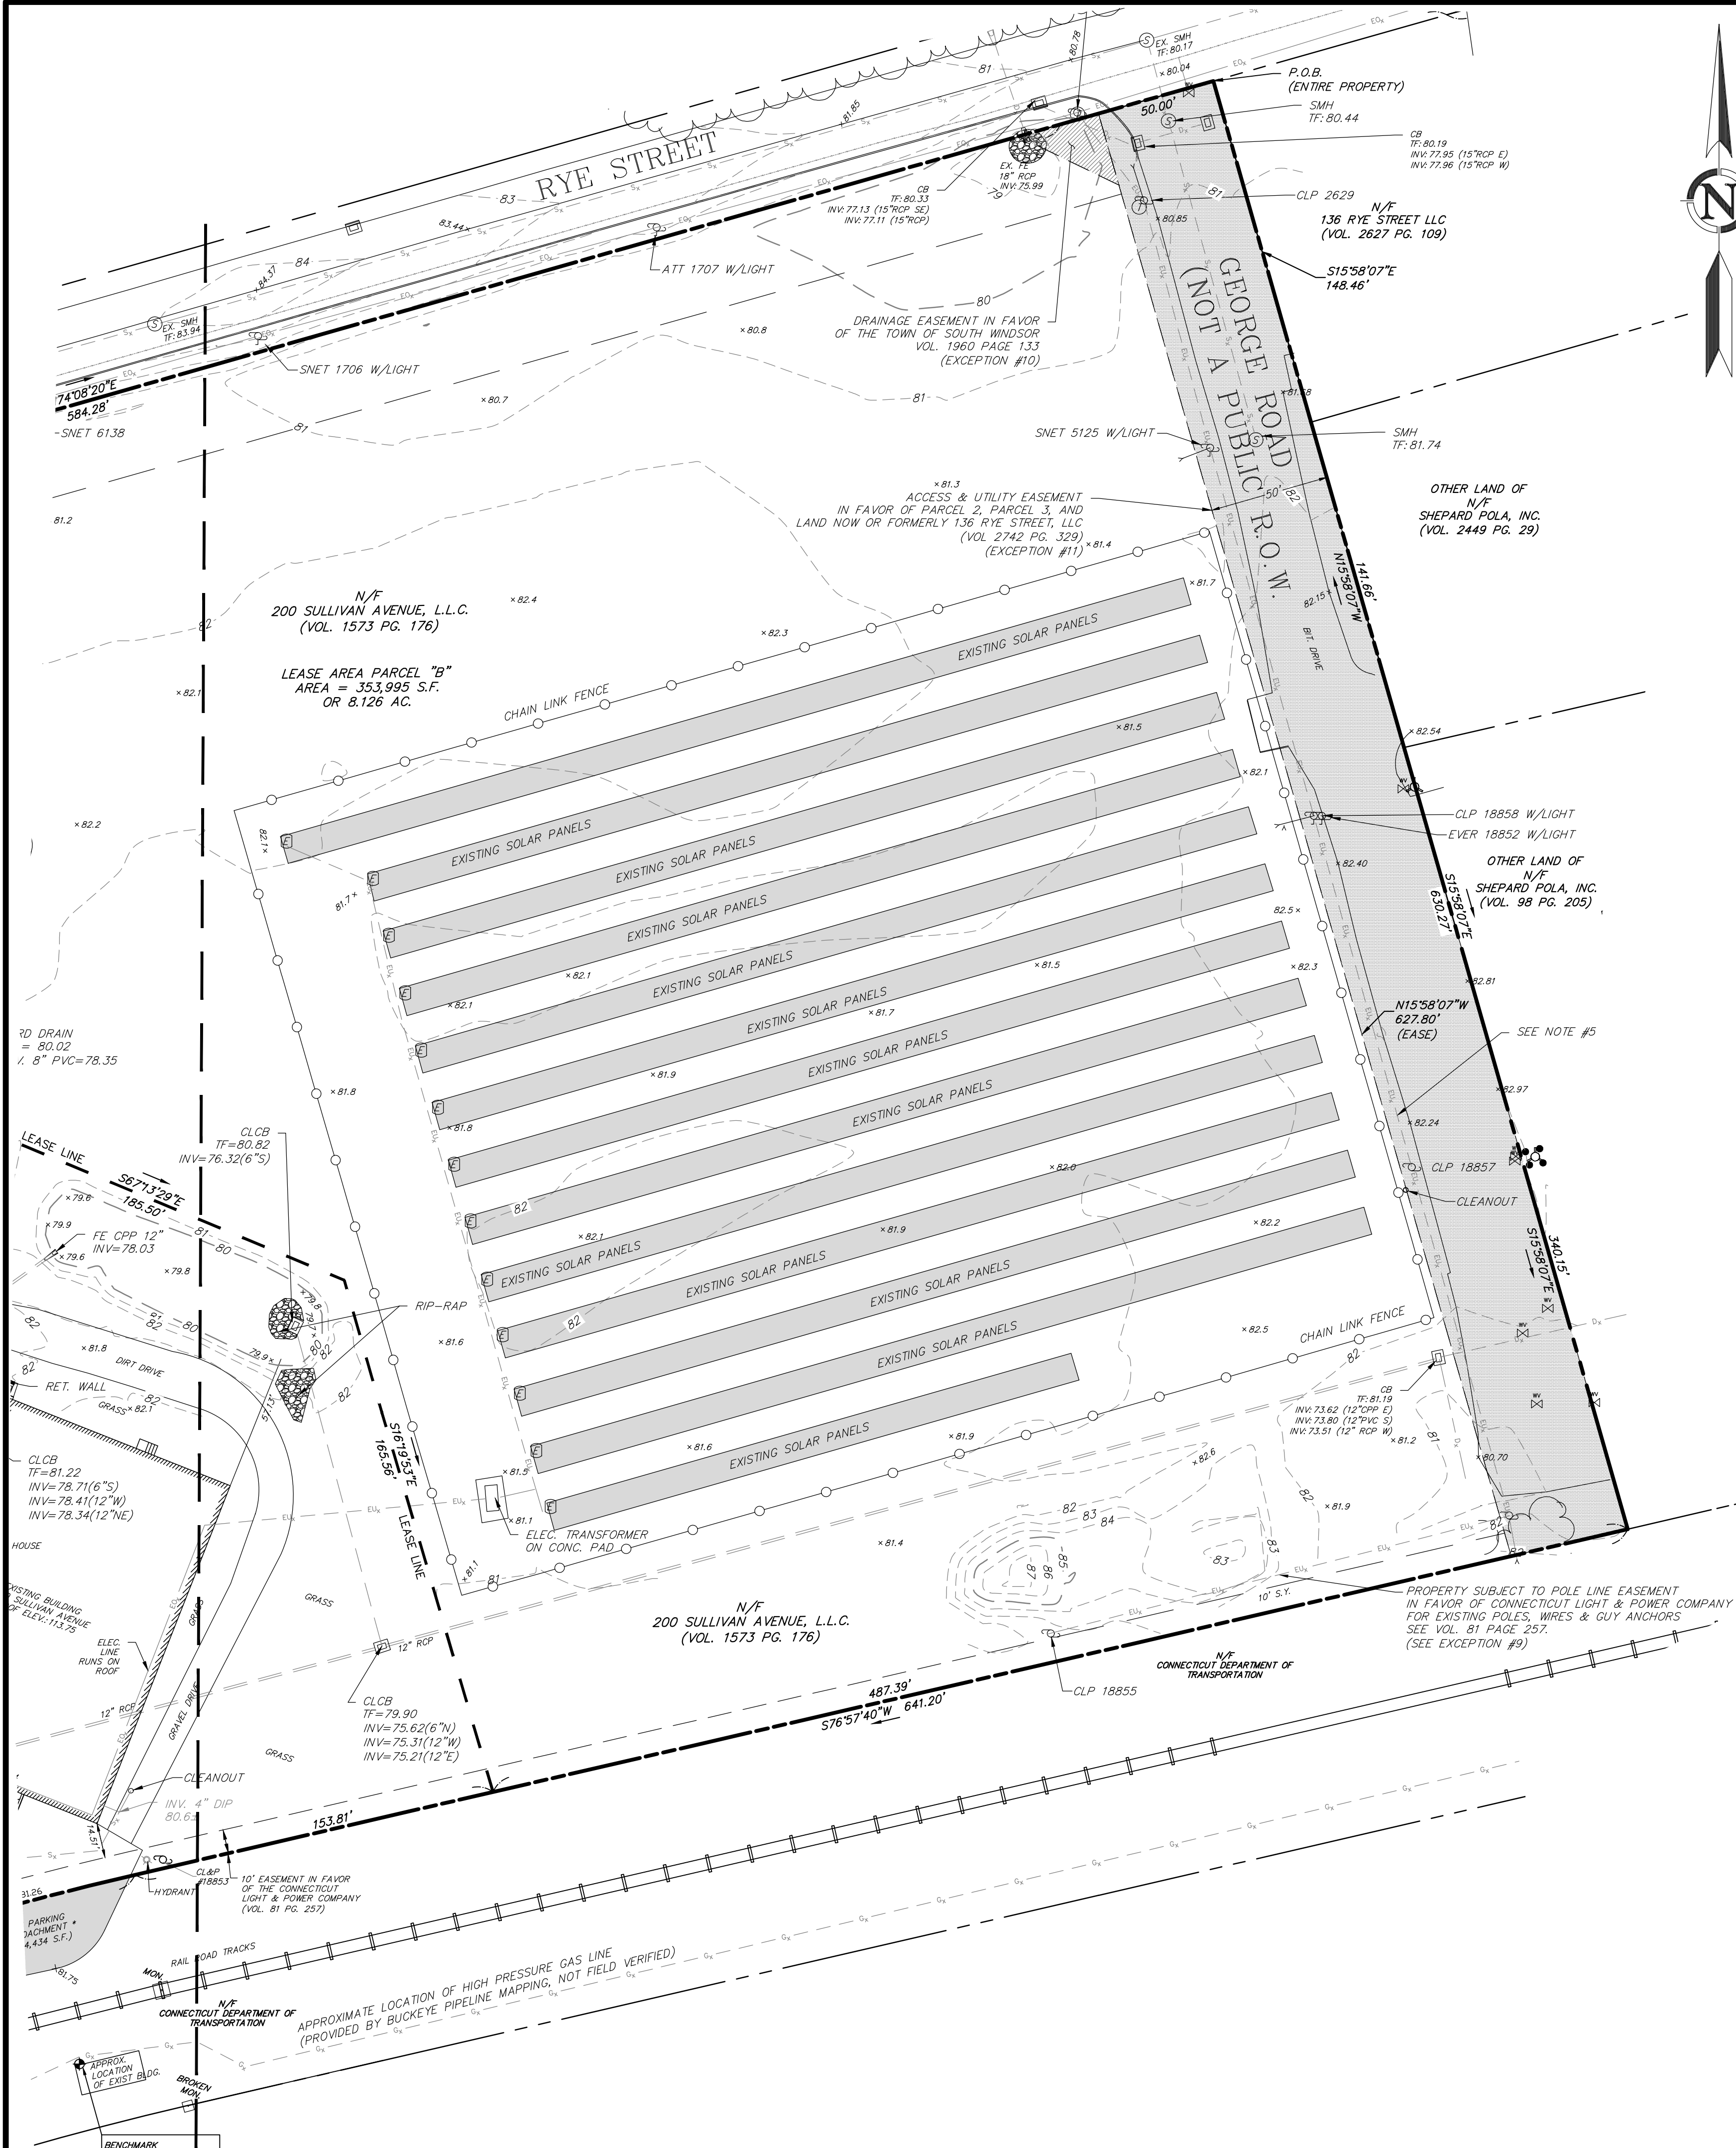

LEGEND	
EXISTING	DESCRIPTION
COMMUNICATION	
---	OVERHEAD COMM. LINES (CABLE, TEL, ETC.)
---	UNDERGROUND COMMUNICATION LINES
DOMESTIC WATER	
---	WATER MAIN
---	WATER SERVICE
---	WATER VALVE
---	FIRE HYDRANT
LIGHTING	
---	POLE MOUNTED LIGHT
NATURAL GAS	
---	GAS MAIN
---	GAS SERVICE LINE
POWER	
---	ELECTRICAL LINES, OVERHEAD
---	ELECTRICAL LINES, UNDERGROUND
---	UTILITY POLE
PROPERTY	
---	PROPERTY LINE
---	EASEMENT LINE
---	IRON PIPE
---	IRON ROD
---	MONUMENT
ROADS	
---	GUARD RAIL
---	SIGN
SITE FEATURES	
---	EDGE OF WATER
---	BARBED WIRE FENCE
---	CHAIN LINK FENCE
---	RAIL FENCE
---	STOCKADE FENCE
---	WIRE FENCE
---	STONE WALL
---	TREE
---	TREE LINE
SANITARY SEWER	
---	SANITARY SEWER MAIN
---	SANITARY SEWER SERVICE LINE
---	SANITARY SEWER MANHOLE
STORM SEWER	
---	STORM DRAIN PIPE
---	STORM DRAIN MANHOLE
---	CURB INLET
---	CATCH BASIN
TOPOGRAPHY	
---	CONTOUR
---	SPOT ELEVATION

ABBREVIATIONS	
RCP	REINFORCED CONCRETE PIPE
EX. CLCB OR CLCB	CURBLESS CATCH BASIN
EX. CB OR CB	EXISTING CURBED CATCH BASIN
EX. DMH OR DMH	EXISTING DRAINAGE MANHOLE
FE	FLARED END
CPP	CORRUGATED PLASTIC PIPE
DIP	DUCTILE IRON PIPE
EX. SMH OR SMH	SANITARY MANHOLE
TF	TOP OF FRAME
INVERT	INVERT
O.H.	OVER HEAD
S.Y.	SIDE YARD
R.Y.	REAR YARD
F.Y.	FRONT YARD
SNET	SOUTHERN NEW ENGLAND TELEPHONE
CL&P	CONNECTICUT LIGHT & POWER
EVER	EVERTSOURCE
FF	FINISHED FLOOR
CO	CLEAN OUT
ATT	AT&T TELEPHONE
R.O.H.	ROOF OVER HANG
MON.	MONUMENT (SURVEY MARKER)

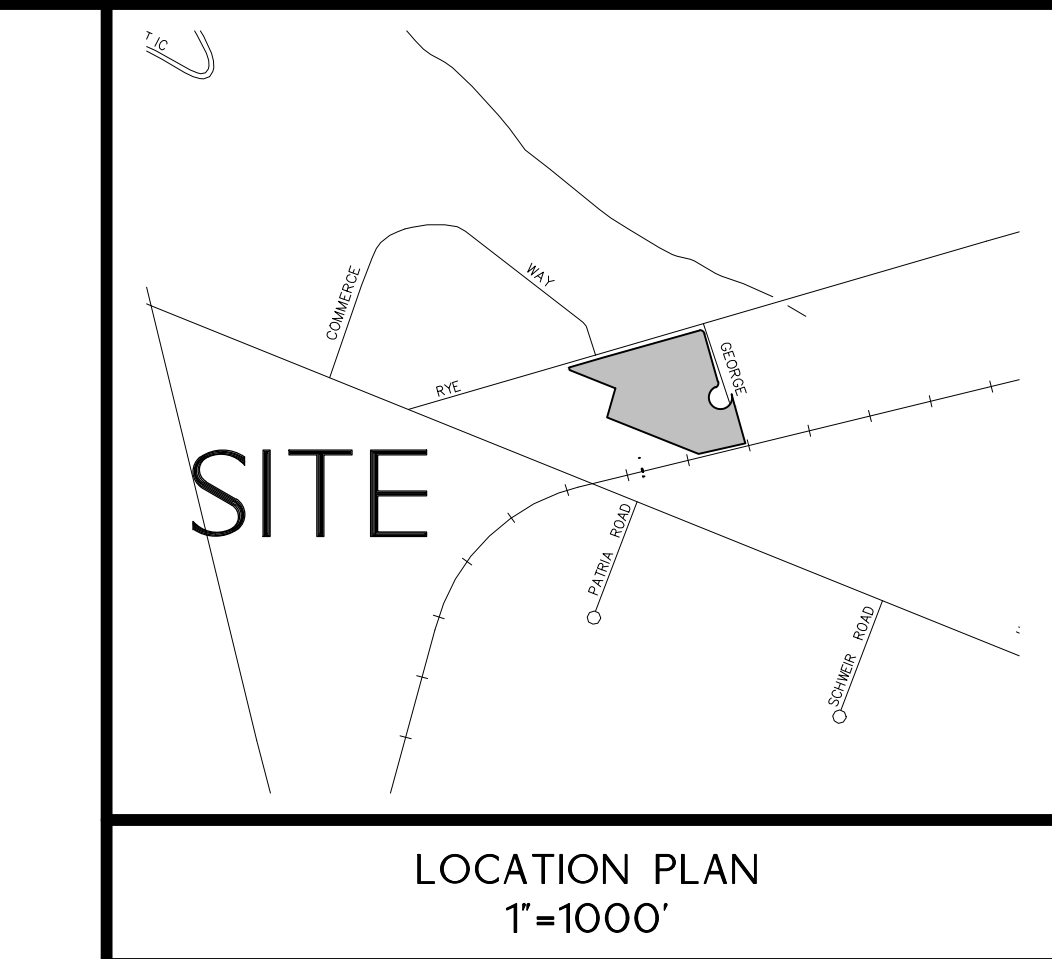

- NOTES:**
- PROPERTY IS IN THE 1 ZONE.
 - HORIZONTAL DATUM IS BASED ON NAD83. VERTICAL DATUM IS BASED ON NAVD83.
 - PROPERTY DOES NOT FALL WITHIN THE LIMITS OF A FLOOD HAZARD ZONE AS DEPICTED ON: FIRM FLOOD INSURANCE RATE MAP NUMBER 090030377T TOWN OF SOUTH WINDSOR CONNECTICUT HARTFORD COUNTY COMMUNITY NUMBER 090036 EFFECTIVE DATE: 9/26/2008 FEDERAL EMERGENCY MANAGEMENT AGENCY FEDERAL INSURANCE ADMINISTRATION. UNDERGROUND UTILITY, STRUCTURE, AND FACILITY LOCATIONS DEPICTED AND NOTED HEREON HAVE BEEN COMPILED, IN PART, FROM RECORD MAPPING SUPPLIED BY THE RESPECTIVE UTILITY COMPANIES OR GOVERNMENTAL AGENCIES, FROM PAROL TESTIMONY AND FROM OTHER SOURCES. THESE LOCATIONS MUST BE CONSIDERED AS APPROXIMATE IN NATURE. ADDITIONALLY, OTHER SUCH FEATURES MAY EXIST ON THE SITE, THE EXISTENCE OF WHICH ARE UNKNOWN TO DESIGN PROFESSIONALS, INC. THE SIZE, LOCATION AND EXISTENCE OF ALL SUCH FEATURES MUST BE FIELD DETERMINED AND VERIFIED BY THE APPROPRIATE AUTHORITIES PRIOR TO CONSTRUCTION.
 - PROPERTY SUBJECT TO POLE LINE EASEMENT IN FAVOR OF CONNECTICUT LIGHT & POWER COMPANY FOR EXISTING POLES, WIRES & GUY ANCHORS. SEE VOL. 81 PAGE 257.
 - EXISTING BUILDING DOES NOT CONFORM TO CURRENT SOUTH WINDSOR ZONING REGULATIONS IN REGARD TO FRONT YARD SETBACK REQUIREMENTS. CONTRACTOR SHALL CONTACT "CALL BEFORE YOU DIG" FOR UNDERGROUND UTILITY MARKING AT LEAST TWO FULL WORKING DAYS PRIOR TO START OF CONSTRUCTION: 1-800-922-4455 OR WWW.CBYD.COM.

ZONING TABLE		
ZONE: 1 ZONE (INDUSTRIAL ZONE)		
ITEM	REQUIRED / ALLOWED	EXISTING
LOT AREA	30,000 S.F.	659,683 S.F.
LOT FRONTAGE	100 FEET	768.90'
LOT DEPTH	150 FEET	630.27'
FRONT YARD	35'	49.9'(SULLIVAN AVE)
SIDE YARD	10'	57.13'(NORTHEAST LOT LINE)
REAR YARD	25'	24.51'(SOUTHEAST LOT LINE)
HEIGHT	40'	31.5'±(MAIN BUILDING)
STORIES	2	28.6'±(BARN)
LOT COVERAGE	50%	12%

PARKING REQUIREMENT:
WAREHOUSE: 1 SPACE PER 1,250 S.F. PLUS 1 SPACE PER EMPLOYEE. (0.90 X 76,160 = 68,544)
(68,544 / 1,250 = 55)
(ESTIMATED 20 EMPLOYEES = 20 SPACES)

BUSINESS OFFICES: UNDER 50,000 S.F. OF GROSS FLOOR AREA: 4.5 SPACES PER 1,000 S.F. OF GROSS FLOOR AREA.
(0.10 X 76,160 = 7,616)
(7,616 / 1,000) X 4.5 = 34
(55 + 20 + 34 = 109)

PARKING SPACES REQUIRED: 109 TOTAL PARKING SPACES
EXISTING PARKING SPACES: 38 TOTAL PARKING SPACES

MAP REFERENCES:

- IMPROVEMENT LOCATION SURVEY-RECORD PREPARED FOR: 200 SULLIVAN AVENUE, LLC 200 SULLIVAN AVENUE SOUTH WINDSOR, CONNECTICUT SHEET 2 OF 6 DATE: 9/16/09 REVISED TO 01/07/2019 BY DESIGN PROFESSIONALS, INC.

SURVEY NOTES:

- THIS SURVEY AND MAP HAS BEEN PREPARED PURSUANT TO THE REGULATIONS OF CONNECTICUT STATE AGENCIES SECTIONS 20-300b-1 THRU 20-300b-20 AND THE "MINIMUM STANDARDS OF ACCURACY, CONTENT AND CERTIFICATION FOR SURVEYS AND MAPS" AS ADOPTED BY THE CONNECTICUT ASSOCIATION OF LAND SURVEYORS, INC. ON SEPTEMBER 26, 1996 AND REVISED ON OCTOBER 26, 2018.
- TYPE OF SURVEY IS A PROPERTY SURVEY AND IS INTENDED TO DEPICT THE LOCATION OF EXISTING CONDITIONS RELATIVE TO PROPERTY LINES.
- THIS IS A RESURVEY BASED ON MAPS REFERENCED HEREON.
- HORIZONTAL ACCURACY MEETS CLASS A-2 STANDARDS. VERTICAL ACCURACY MEETS CLASS V-2 STANDARDS.

TO MY KNOWLEDGE AND BELIEF, THIS MAP IS SUBSTANTIALLY CORRECT AS NOTED HEREON.

LAWRENCE R. GEISSLER, JR., L.S. 12327 L.C. NO.

21 JEFFREY DRIVE
P.O. BOX 1067
SOUTH WINDSOR, CT 06074
860-991-8757
860-991-8757
www.designprofessionalsinc.com



design professionals
CIVIL & TRAFFIC ENGINEERS / PLANNERS / SURVEYORS
CIVIL ENGINEERS / LANDSCAPE ARCHITECTS

200 SULLIVAN AVENUE, LLC
Duron Holdings, LLC
909 Poydras Street, Suite 350
New Orleans, LA 70112

IMPROVEMENT LOCATION SURVEY-RECORD

NO.	DATE	BY	REVISIONS
1	10/2/22	LRC	UPDATE MAPING LIMITS

SHEET
V-2

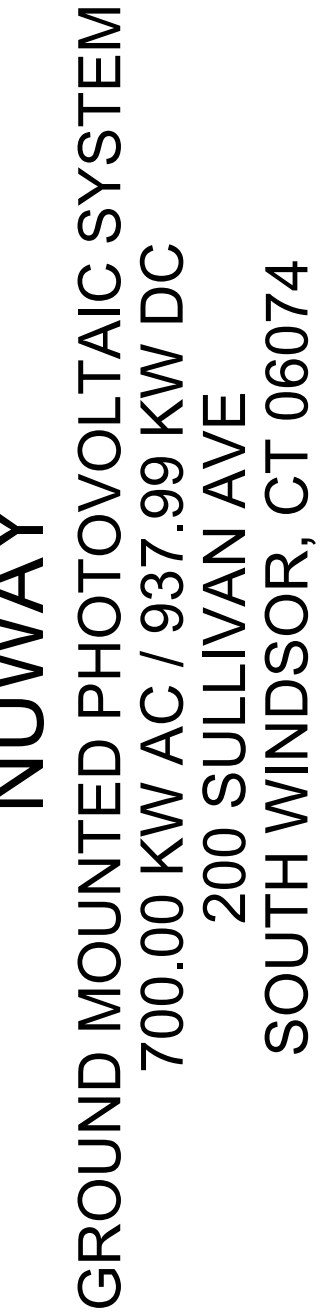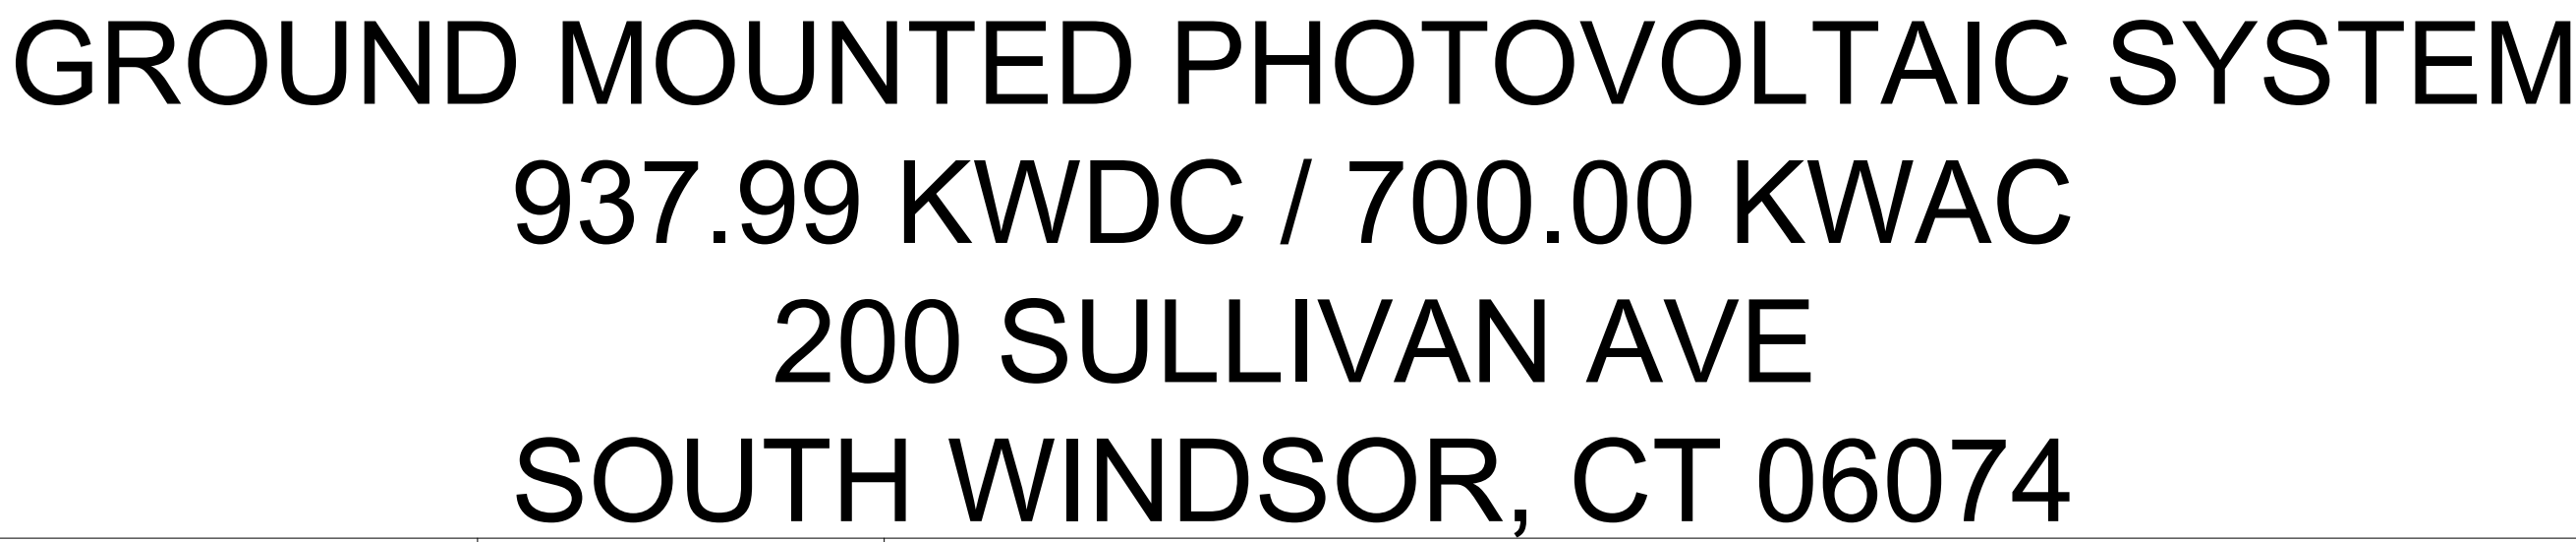

SYSTEM SUMMARY:

THIS PHOTOVOLTAIC INSTALLATION SHALL BE INSTALLED IN ACCORDANCE WITH THE 9TH EDITION OF MA STATE BUILDING CODE CODE 780 CMR, THE NATIONAL ELECTRICAL CODE (NEC), AND ANY LOCAL BUILDING CODES CURRENTLY BEING ENFORCED BY THE AUTHORITY HAVING JURISDICTION (AHJ).


INVERTER NUMBER	INVERTER MODEL	INVERTER SIZE (KWAC)	# STRINGS	MODULE TYPE	MODULE SIZE (W)	NUMBER OF MODULES PER STRING	NUMBER OF MODULES	TILT	AZIMUTH	SYSTEM SIZE (KWDC)	DC:AC
INV-1	CHINT CPS SCH100KTL-DO/US-480	100	2	QCELLS Q.PEAK DUO XL-G10.2 485W	485	24	48	25°	175°	134.83	1.35
			10			23	230				
INV-2	CHINT CPS SCH100KTL-DO/US-480	100	12	QCELLS Q.PEAK DUO XL-G10.2 485W	485	23	276	25°	175°	133.86	1.34
INV-3	CHINT CPS SCH100KTL-DO/US-480	100	12	QCELLS Q.PEAK DUO XL-G10.2 485W	485	23	276	25°	175°	133.86	1.34
INV-4	CHINT CPS SCH100KTL-DO/US-480	100	12	QCELLS Q.PEAK DUO XL-G10.2 485W	485	23	276	25°	175°	133.86	1.34
INV-5	CHINT CPS SCH100KTL-DO/US-480	100	12	QCELLS Q.PEAK DUO XL-G10.2 485W	485	23	276	25°	175°	133.86	1.34
INV-6	CHINT CPS SCH100KTL-DO/US-480	100	12	QCELLS Q.PEAK DUO XL-G10.2 485W	485	23	276	25°	175°	133.86	1.34
INV-7	CHINT CPS SCH100KTL-DO/US-480	100	12	QCELLS Q.PEAK DUO XL-G10.2 485W	485	23	276	25°	175°	133.86	1.34
TOTAL:	-	700					1,934			937.99	1.34

PV-001

ABBREVIATIONS:

AC AMPERE
AL ALTERNATING CURRENT
AL ALUMINUM
AF AMP, FRAME
AFF ABOVE FINISHED FLOOR
AFG ABOVE FINISHED GRADE
AWG AMERICAN WIRE GAUGE
C CONDUIT (GENERIC TERM FOR RACEWAY, PROVIDE AS SPECIFIED)
CB COMBINER BOX
CKT CIRCUIT
CT CURRENT TRANSFORMER
CU COPPER
DC DIRECT CURRENT
DISC DISCONNECT SWITCH
DWG DRAWING
ECS ELECTRICAL SYSTEM INSTALLER
EMT ELECTRICAL, METALLIC TUBING
FS FUSIBLE SWITCH
FU FUSE
GND GROUND
GFI GROUND FAULT INTERRUPTER
HZ HERTZ (CYCLES PER SECOND)
JB JUNCTION BOX
KCMIL THOUSAND CIRCULAR MILS
KVA KILO-VOLT AMPERE
KW KILO-WATT
KWH KILO-WATT HOUR
L LINE
MCB MAIN CIRCUIT BREAKER
MDB MAIN DISTRIBUTION PANEL
MLO MAIN LUGS ONLY
MTD MOUNTED
MTG MOUNTING
N NEUTRAL
NEC NATIONAL ELECTRICAL CODE
NIC NOT IN CONTRACT
NO # NUMBER
NTS NOT TO SCALE
OCP OVERCURRENT PROTECTION
P POLE
PB PULL BOX
P ϕ PHASE
PVC POLY-VINYL CHLORIDE CONDUIT
PWR POWER
RGS RIGID GALVANIZED STEEL
SN SOUTHERN
SWBD SWITCHBOARD
TYP TYPICAL
U.O.I. UNLESS OTHERWISE INDICATED
WP WEATHERPROOF
XFMR TRANSFORMER
+72 MOUNT 72 INCHES TO BOTTOM ABOVE FINISHED FLOOR OR GRADE

SYMBOLS:

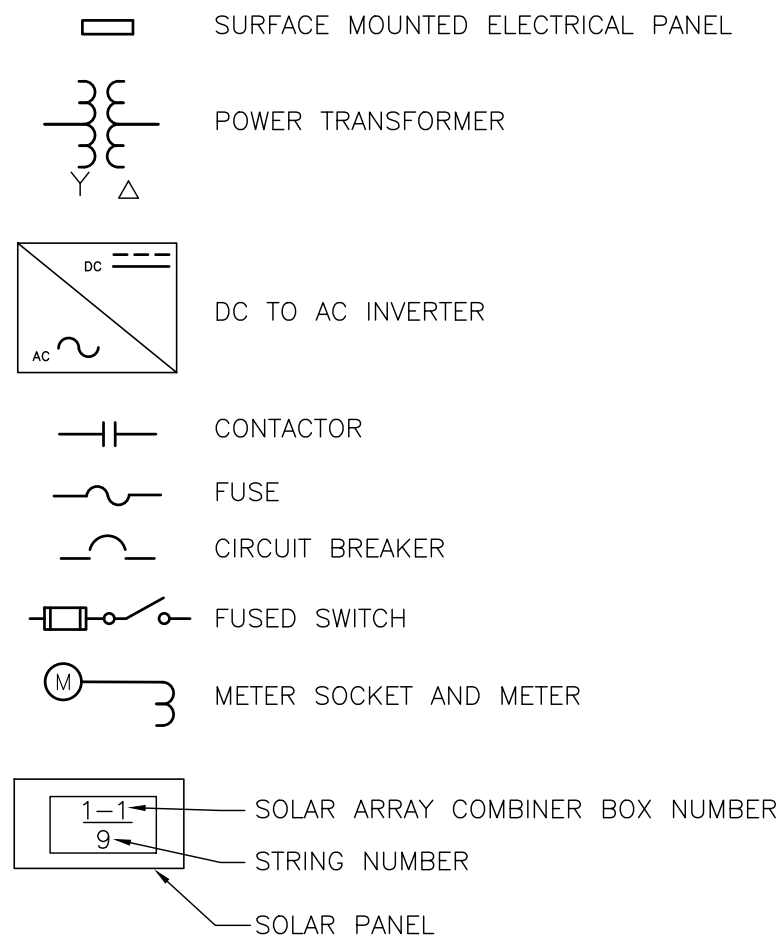

PV HANDLING NOTES:

1. PANELS ARE WRAPPED AND SECURED IN THE CRATE BY A MEANS THAT WILL ALLOW THE INSTALLER TO REMOVE ONE PANEL AT A TIME WITHOUT COMPROMISING THE STABILITY OF THE REMAINING PANELS. (IF THE CRATE IS OPENED AND PANELS ARE REMOVED FROM THE WRONG END, PANEL STABILITY WILL BE COMPROMISED AND WILL CREATE A DANGEROUS SITUATION)
2. EACH INDIVIDUAL PHOTOVOLTAIC MODULE WEIGHS 58.4 LBS. FOR THE EASE AND SAFETY OF LIFTING, IT IS RECOMMENDED BY THE MANUFACTURER THAT THIS OPERATION BE PERFORMED BY NO LESS THAN TWO INSTALLERS. EACH INSTALLER SHALL USE THE CORRECT METHOD OF LIFTING AND PLACING.
3. ONCE A MODULE IS REMOVED FROM THE CRATE, NEVER LEAVE THE MODULE STANDING UNSUPPORTED OR UNSECURED. REMEMBER THAT DURING DAYLIGHT HOURS THE MODULE WILL BE PRODUCING 53.6 VDC. IF THE MODULE IS DAMAGED THERE IS A CHANCE THAT YOU COULD BE EXPOSED TO THE FULL VOLTAGE AND CURRENT BEING GENERATED. IF A MODULE IS SHIPPED DAMAGED OR BECOMES DAMAGED AT THE JOBSITE, CAREFULLY HANDLE THE MODULE AND PLACE IT OUT OF THE SUNLIGHT.
4. EVEN IF THE MODULE IS NOT DAMAGED, KEEP IN MIND THAT WHENEVER MODULES ARE EXPOSED TO SUNLIGHT THE MODULES AND BALANCE OF SYSTEM COMPONENTS CAN GENERATE UP TO 1,000 VDC. WHEN WORKING WITH THIS EQUIPMENT, MAKE SURE THAT YOU TAKE EVERY PRECAUTION TO AVOID CONTACT WITH ANY ELECTRICAL TERMINAL OR WIRE UNLESS SYSTEM VOLTAGE IS TESTED, LOCKED OUT, AND DEEMED SAFE FOR WORK.
5. IF YOU HAVE ANY QUESTIONS PERTAINING TO THE INSTALLATION, OPERATION OR FUNCTION OF ANY COMPONENTS THAT MAKE UP THIS PHOTOVOLTAIC SYSTEM, CONTACT THE PROJECT MANAGER AND THEY WILL ASSIST YOU IN EFFECTING A SAFE AND EFFICIENT INSTALLATION.
6. WHEN LIFTING THE CRATES OF PHOTOVOLTAIC MODULES ONTO THE ROOF, BE SURE THAT THE ROOF IS CAPABLE OF SUPPORTING THE ADDITIONAL DEAD WEIGHT OF THESE CRATES AND THAT THE LOAD IS DISTRIBUTED EVENLY.
7. BE SURE THAT THE CRANE OPERATOR IS IN CONTINUOUS COMMUNICATION WITH THE REPRESENTATIVES ON THE ROOF WHEN PLACING THE CRATES. DURING THIS OPERATION ALL WORKERS MUST BE WEARING OSHA APPROVED HEAD PROTECTION AND STEEL TOED SHOES.
8. WHEN LANDING THE CRATES ON THE ROOF, BE SURE THAT THE CRATE IS FACING THE CORRECT DIRECTION FOR PANEL REMOVAL. THE END THAT IS MARKED "OPEN THIS END" SHOULD BE ACCESSIBLE SO THAT THE PANELS CAN BE REMOVED SAFELY.

ELECTRICAL NOTES:

1. IN EVERY FULL BOX AND IN ALL PLACES WHERE WIRES MAY NOT BE READILY IDENTIFIED BY NAMEPLATE MARKINGS ON THE EQUIPMENT TO WHICH THEY CONNECT, THE INSTALLATION CONTRACTOR WILL BE RESPONSIBLE FOR IDENTIFYING EACH CIRCUIT WITH A PLASTIC LABEL OR TAG.
2. THE LAYOUT OF THE CONDUIT SHOWN IN THIS DRAWING PACKAGE IS INDICATIVE ONLY. THE INSTALLATION CONTRACTOR WILL BE RESPONSIBLE FOR FIELD ROUTING AND LOCATING ALL CONDUITS AND ACCESSORIES TO SUIT SPECIFIC SITE CONDITIONS. THE INSTALLATION CONTRACTOR WILL COORDINATE ALL LOCATIONS WITH THE OWNER/GENERAL CONTRACTOR.
3. WHERE THE WIRING AND CABLE ROUTING IS NOT SHOWN AND THE DESTINATION IS ONLY INDICATED, THE INSTALLATION CONTRACTOR WILL BE RESPONSIBLE FOR DETERMINING THE EXACT ROUTING AND LENGTHS REQUIRED.
4. ALL CALCULATIONS FOR WIRING SIZE ARE BASED ON THE ESTIMATED CONDUIT ROUTING THAT MAY OR MAY NOT BE SHOWN ON THESE DRAWINGS. SHOULD THE CONDUIT LENGTHS INCREASE DUE TO RELOCATION OF THE SOURCE OR REROUTING OF THE CONDUITS, THE WIRING SIZES MAY NEED TO BE INCREASED. INCREASE WIRING SIZES WHERE REQUIRED TO MEET MINIMUM VOLTAGE DROP ALLOWANCES DEPENDENT UPON FINAL CONDUIT ROUTING. WHERE LENGTH OF WIRE INCREASES FROM ESTIMATES SHOWN IN SCHEDULE ON SHEET PV-200, KMB SHALL BE CONSULTED TO CONFIRM WIRE SIZES ARE ACCEPTABLE.
5. ALL WIRING SHALL BE RUN IN SPECIFIED CONDUIT. THE CONTRACTOR WILL BE REQUIRED TO SEEK APPROVAL BY THE GENERAL CONTRACTOR/DESIGN AGENCY PRIOR TO CHANGING ANY MATERIAL SPECIFICATIONS.
6. ANY BENDS IN THE CONDUIT OR RACEWAY SHALL NOT DAMAGE OR SIGNIFICANTLY CHANGE THE INTERNAL DIAMETER (NO KINKS).
7. ANY CONDUCTORS RUN IN A VERTICAL CONDUIT WILL BE SUPPORTED IN ACCORDANCE WITH NEC REQUIREMENTS.
8. THE INSTALLATION CONTRACTOR WILL INSTALL ALL WIRING MATERIALS IN A NEAT AND WORKMANLIKE MANNER. USE OF GOOD TRADE PRACTICES WILL BE ENFORCED AS REQUIRED BY CHAPTER 3 OF THE NEC.
9. WHERE APPLICABLE, THE INSTALLATION CONTRACTOR WILL ARRANGE CONDUIT IN SUCH A MANNER THAT WILL MAINTAIN HEADROOM AND IN A NEAT, INCONSPICUOUS MANNER, RUN PARALLEL AND AT RIGHT ANGLES TO STRUCTURAL MEMBERS, PROVIDE BOXES, FITTINGS, AND BENDS FOR CHANGE OF DIRECTION. INSTALLATION CONTRACTOR IS TO FASTEN ALL CONDUITS SECURELY IN PLACE.
10. THE INSTALLATION CONTRACTOR WILL SUPPORT CONDUIT USING STEEL OR MALLEABLE IRON STRAPS, LAY-IN ADJUSTABLE HANGERS, CLEVIS HANGERS AND SPLIT-HANGERS. HANGER SPACING SHALL BE 5'-0" MAXIMUM. THE CONTRACTOR WILL BE RESPONSIBLE FOR USING APPROVED BEAM CLAMPS FOR CONNECTION TO ANY STRUCTURAL MEMBERS.
11. THE INSTALLATION CONTRACTOR WILL PROVIDE PULL AND JUNCTION BOXES WHERE REQUIRED TO FACILITATE THE INSTALLATION OF WIRING, IN ADDITION TO THOSE THAT MAY BE SHOWN ON THE DRAWINGS. BENDS IN THE CONDUITS BETWEEN THE PULL BOXES SHALL NOT EXCEED THE EQUIVALENT OF FOUR 90 DEGREE BENDS.
12. ANY BENDS IN THE CONDUIT RUNS SHALL UTILIZE MANUFACTURER'S STANDARD ELBOWS WHERE PRACTICAL.
13. WHERE FIELD CUTTING IS REQUIRED, THE CONDUIT SHALL BE CUT SQUARE AND REAMED OR OTHERWISE FINISHED TO REMOVE ROUGH EDGES. WHEN COMPLETE, ALL METAL FILINGS WILL BE DISPOSED OF PROPERLY.
14. WHERE CONDUIT SIZES ARE NOT SPECIFIED THE INSTALLATION CONTRACTOR WILL BE REQUIRED TO CONFORM TO THE NEC SPECIFICATIONS. THE MINIMUM ALLOWABLE CONDUIT SIZE SHALL BE 3/4".
15. THE MINIMUM ALLOWABLE WIRING SIZE WILL BE #12 AWG. THE ONLY EXCEPTION WILL BE FOR SIGNAL AND/OR CONTROL WIRING.
16. SAFETY REGULATIONS INCLUDING BUT NOT LIMITED TO THE INFORMATION CONTAINED IN THE SAFETY MANUAL MUST BE OBSERVED BY THE INSTALLATION CONTRACTOR DURING THE CONSTRUCTION OF THIS PROJECT IN ACCORDANCE WITH THE SAME ESTABLISHED BY OWNER AND/OR GENERAL CONTRACTOR.
17. ALL ENCLOSURES SHALL BE NEMA 3R.
18. NO PENETRATIONS ARE PERMITTED ON THE TOP OF EQUIPMENT BOXES OR ENCLOSURES.
19. ALL EQUIPMENT AND WIREWAYS SHALL BE INSTALLED SUCH THAT THEY ARE ARRANGED TO DRAIN AND CABLES OR CONDUITS CANNOT COLLECT AND DRAIN WATER INTO EQUIPMENT.
20. WHERE CONDUIT IS INSTALLED ON ROOFTOP, THE CONDUIT SHALL BE RMC, RGS, EMT AND ASSOCIATED FITTINGS SHALL BE LISTED FOR USE OUTDOORS. CONDUIT SHALL BE MOUNTED WITH A MINIMUM OF 4" BETWEEN ROOFTOP AND BOTTOM OF CONDUIT.
21. ALL WIRING SHALL BE 90° RATED COPPER UNLESS OTHERWISE SPECIFIED.

GENERAL CONSTRUCTION NOTES:

3. THIS SET OF PLANS HAS BEEN PREPARED FOR THE PURPOSES OF MUNICIPAL AND AGENCY REVIEW AND APPROVAL. THIS SET OF PLANS SHALL NOT BE UTILIZED AS CONSTRUCTION DOCUMENTS UNTIL ALL DRAWINGS HAVE BEEN REVISED TO INDICATE "ISSUED FOR CONSTRUCTION." CONTRACTOR SHALL ENSURE THAT THEY HAVE THE LATEST SET OF CONSTRUCTION DRAWINGS PRIOR TO COMMENCING ANY WORK WHATSOEVER.
4. THESE PLANS ARE INTENDED TO BE USED TO DIRECT THE PROPOSED LAYOUT. DRAWINGS SHOULD NOT BE SCALED UNLESS OTHERWISE NOTED. PLANS, ELEVATIONS AND DETAILS ARE INTENDED TO SHOW THE END RESULT OF DESIGN. MINOR MODIFICATIONS MAY BE REQUIRED TO SUIT JOB DIMENSIONS OR CONDITIONS.
5. THE CONTRACTOR SHALL VERIFY ALL DIMENSIONS AND CONDITIONS AND NOTIFY THE PROJECT MANAGER OF ANY DISCREPANCIES BEFORE STARTING ANY WORK.
6. THESE PLANS ARE DESIGNED TO REFLECT OBSERVED FIELD CONDITIONS. CERTAIN CONDITIONS ARE ASSUMED TO COMPLY WITH GENERAL STANDARD CONSTRUCTION DESIGN METHODS AND PRINCIPLES, AND THE CONTRACTOR SHALL NOTE THAT NOT ALL AREAS OF STRUCTURAL ATTACHMENT HAVE BEEN OPENED OR SPECIFICALLY VERIFIED. THE CONTRACTOR IS THEREFORE REQUESTED TO NOTIFY THE ENGINEER IMMEDIATELY SHOULD ENCOUNTERED FIELD CONDITIONS VARY FROM THOSE DEPICTED ON THE DRAWINGS. KMB DESIGN GROUP, LLC WILL ISSUE FIELD CHANGE DIRECTION IF REQUIRED.
7. ALL EQUIPMENT AND MATERIALS SHALL BE INSTALLED IN ACCORDANCE WITH THE MANUFACTURER'S RECOMMENDATIONS UNLESS OTHERWISE NOTED BY THE ENGINEER OF RECORD.
8. CONTRACTOR SHALL BE RESPONSIBLE FOR ALL WORK PERFORMED AND MATERIALS INSTALLED TO BE IN STRICT CONFORMANCE, AS A MINIMUM STANDARD, WITH ALL APPLICABLE CODES, REGULATIONS AND ORDINANCES HAVING JURISDICTION. ELECTRICAL SYSTEMS SHALL BE INSTALLED IN CONFORMANCE WITH THE NATIONAL ELECTRICAL CODE, AND ALL OTHER LOCAL AND STATE JURISDICTIONAL CODES, ORDINANCES, AND WITH LOCAL UTILITY COMPANY SPECIFICATIONS, WHICHEVER IS MORE STRINGENT.
9. THE CONTRACTOR SHALL KEEP CONTRACT AREA CLEAN, HAZARD FREE AND DISPOSE OF ALL DIRT, STUMPS, STONES, RUBBISH OR DEBRIS IN ACCORDANCE WITH ALL LOCAL AND ENVIRONMENTAL REQUIREMENTS. NO MATERIALS OR EQUIPMENT SHALL BE PLACED ANYWHERE ON OR IN THE STRUCTURE WITHOUT MAKING ADEQUATE PROVISIONS TO PROTECT EXISTING PROPERTY. UPON COMPLETION, REPAIR ANY DAMAGE THAT MAY HAVE OCCURRED DURING CONSTRUCTION. REPAIR ALL EXISTING WALL SURFACES DAMAGED DURING CONSTRUCTION SUCH THAT THEY MATCH AND BLEND WITH ADJACENT SURFACES.
10. THE CONTRACTOR SHALL BE SOLELY RESPONSIBLE AND HAVE CONTROL OVER CONSTRUCTION MEANS, METHODS, TECHNIQUES, SEQUENCES, AND PROCEDURES FOR THEIR WORK AND ALL SUBCONTRACTORS.

SITE WORK GENERAL NOTES:

1. THE CONTRACTOR SHALL CALL UTILITIES PRIOR TO THE START OF CONSTRUCTION.
2. ALL EXISTING ACTIVE SEWER, WATER, GAS, ELECTRIC, AND OTHER UTILITIES WHERE ENCOUNTERED IN THE WORK, SHALL BE PROTECTED AT ALL TIMES, AND WHERE REQUIRED FOR THE PROPER EXECUTION OF THE WORK, BE RELOCATED AS DIRECTED BY ENGINEERS. EXTREME CAUTION SHOULD BE USED BY THE CONTRACTOR WHEN EXCAVATING OR DRILLING AROUND OR NEAR UTILITIES. CONTRACTOR SHALL PROVIDE SAFETY TRAINING FOR THE WORKING CREW. THIS WILL INCLUDE BUT NOT BE LIMITED TO:
 - o FALL PROTECTION
 - o CONFINED SPACE
 - o ELECTRICAL SAFETY
 - o TRENCHING & EXCAVATION
3. ALL SITE WORK SHALL BE AS INDICATED ON THE DRAWING.

3. ALL SITE WORK SHALL BE AS INDICATED ON THE DRAWING.
4. CONTRACTOR SHALL MINIMIZE DISTURBANCE TO EXISTING SITE DURING CONSTRUCTION. EROSION CONTROL MEASURES, IF REQUIRED DURING CONSTRUCTION, SHALL BE IN CONFORMANCE WITH THE LOCAL GUIDELINES FOR EROSION AND SEDIMENT CONTROL.
5. ALL MATERIALS, WORKMANSHIP, AND CONSTRUCTION FOR THE SITE IMPROVEMENTS SHOWN HEREIN SHALL BE IN ACCORDANCE WITH:
 - A. CURRENT PREVAILING MUNICIPAL AND/OR COUNTY SPECIFICATIONS, STANDARDS, AND REQUIREMENTS.
 - B. CURRENT PREVAILING UTILITY COMPANY SPECIFICATIONS, STANDARDS, AND REQUIREMENTS.

CONSTRUCTION SPECIFICATIONS:

1. THE CONTRACTOR SHALL REVIEW AND BECOME FAMILIAR WITH SPECIFICATIONS CONTAINED IN THE BID PACKAGE PREPARED BY KMB DESIGN GROUP, LLC AND THE CLIENT. CONTRACTOR SHALL ENSURE THAT THEY HAVE THE LATEST SET OF CONSTRUCTION DRAWINGS PRIOR TO COMMENCING ANY WORK WHATSOEVER.
2. IN THE EVENT OF A CONFLICT BETWEEN THE BID PACKAGE SPECIFICATIONS AND THESE NOTES, THE PROVISIONS OF THE CLIENTS SPECIFICATIONS SHALL TAKE PRECEDENCE.
3. THE CONTRACTOR SHALL VISIT THE SITE OF THE PROPOSED WORK AND FULLY ACQUAINT THEMSELVES WITH THE CONDITIONS THEY EXIST IN ORDER THAT ANY RESTRICTIONS PERTAINING TO THE WORK ARE UNDERSTOOD. ALL AREAS AND DIMENSIONS ARE INDICATED ON THE DRAWINGS AS ACCURATELY AS POSSIBLE, BUT ALL CONDITIONS SHALL BE VERIFIED BY EACH CONTRACTOR AND/OR SUBCONTRACTOR AT THE SITE. THE FAILURE OF THE CONTRACTOR TO EXAMINE OR RECEIVE ANY FORM, INSTRUMENT OR DOCUMENT, OR TO VISIT THE SITE, SHALL NOT RELIEVE THE CONTRACTOR FROM ANY OBLIGATION WITH RESPECT TO THEIR QUOTED PRICE. THE SUBMISSION OF A QUOTATION SHALL ACKNOWLEDGE THAT THE CONTRACTOR AND THEIR SUBCONTRACTORS HAVE FULLY EXAMINED THE SITE AND KNOW THE EXISTING CONDITIONS AND HAVE MADE PROVISIONS FOR OPERATING UNDER THE CONDITIONS AS THEY EXIST AT THE SITE AND HAVE INCLUDED ALL NECESSARY ITEMS.
4. THE CONTRACTORS SHALL COORDINATE CONSTRUCTION ACTIVITIES WITH THE OWNER IN ORDER TO AVOID CONFLICTS WITH CURRENT USE OF THE SITE.
5. THE OWNER MAY HAVE WORK PERFORMED UNDER SEPARATE CONTRACTS, CONCURRENTLY, WITH THE WORK OF THIS CONTRACT.
6. THE GENERAL CONTRACTOR SHALL PERMIT ACCESS TO THE PROJECT TO THESE CONTRACTORS TO PERFORM THEIR WORK.
7. THE CONTRACTOR SHALL CONFORM TO ALL APPLICABLE LOCAL, COUNTY, STATE, AND FEDERAL CODES, LAWS AND REQUIREMENTS, INCLUDING OSHA.
8. THE CONTRACTOR SHALL APPLY AND PAY FOR THE CONSTRUCTION PERMIT, AND ALL OTHER REQUIRED PERMITS OR LICENSES. THE CONTRACTOR IS RESPONSIBLE FOR OBTAINING ALL INSPECTIONS.
9. CARE SHALL BE EXERCISED IN PROTECTING THE SITE OCCUPANTS DURING THE DEMOLITION AND CONSTRUCTION PERIODS OF THIS PROJECT. EVERY EFFORT SHALL BE MADE TO MAINTAIN A CLEAN OPERATION. DEBRIS SHALL NOT ACCUMULATE. ALL DEBRIS WILL BE DEPOSITED IN A SUITABLE CONTAINER ON A DAILY BASIS AND SHALL BE EMPTIED ON A REGULAR SCHEDULE. THE LOCATION OF THE CONTAINER SHALL BE COORDINATED WITH THE BUILDING MANAGER.
10. SAFETY PROCEDURES: ATTENTION IS DIRECTED TO FEDERAL, STATE, AND LOCAL LAWS, RULES AND REGULATIONS CONCERNING CONSTRUCTION SAFETY AND HEALTH STANDARDS. THE CONSTRUCTION COMPANY AWARDED THIS PROJECT SHALL ENSURE ALL WORKING SURROUNDINGS AND CONDITIONS ARE SANITARY, AND ARE NOT HAZARDOUS OR DANGEROUS TO THE HEALTH OR SAFETY OF THE WORK CREWS OR BUILDING OCCUPANTS. PRECAUTION SHALL BE EXERCISED AT ALL TIMES FOR THE PROTECTION OF PERSONS AND PROPERTY. IT IS MANDATORY THAT THE SAFETY PROVISIONS OF APPLICABLE LOCAL LAWS, OSHA REGULATIONS AND BUILDING AND CONSTRUCTION CODES, BE OBSERVED FOR ALL CONTRACTORS.

11. THE GENERAL CONTRACTOR MUST COORDINATE ALL ROOF RELATED WORK WITH THE BUILDING OWNER'S PRE-APPROVED ROOFER. THE GENERAL CONTRACTOR MUST CONFIRM THE COMPATIBILITY OF ALL MATERIALS AND ENSURE THAT ALL EXISTING ROOF WARRANTIES, IF ANY, REMAIN IN EFFECT.
12. THE GENERAL CONTRACTOR WILL BE SOLELY RESPONSIBLE AND HAVE CONTROL OVER ALL PROJECT MANAGEMENT, SITE COORDINATION, AND CONSTRUCTION SCHEDULE TO BE DIRECTLY SUBMITTED TO THE OWNER FOR APPROVAL AND COORDINATION.
13. THE GENERAL CONTRACTOR WILL BE SOLELY RESPONSIBLE AND HAVE CONTROL OVER ALL SITE COMMISSIONING, AS-BUILTS, STARTUP, AND UTILITY REQUIRED TESTING AND COORDINATION.
14. THE INSTALLATION CONTRACTOR SHALL CONFIRM AND VERIFY ALL INTERCONNECTION POINTS AND METERING REQUIREMENTS BY THE LOCAL UTILITY AND AHJ PRIOR TO CONSTRUCTION COMPLETION AND WILL BE RESPONSIBLE FOR ANY MODIFICATIONS, COSTS, OR DELAYS FOR NONCOMPLIANCE LISTED OR NOT LISTED IN THIS DOCUMENT. IF ANY ISSUES OR DISCREPANCIES ARE OBSERVED WITH RESPECT TO WHAT IS SHOWN ON THE DRAWINGS AND THE DESIGN INTENT, THE CONTRACTOR SHALL NOTIFY THE CLIENT AND THE ENGINEER OF RECORD. INSTALLATION CONTRACTOR SHALL PROVIDE DETAIL ON THE POTENTIAL ISSUE AND INCLUDE AN ALTERNATIVE APPROACH / SUGGESTION.

DELIVERY, STORAGE AND HANDLING:

1. THE CONTRACTOR SHALL BE RESPONSIBLE FOR ALL PROCEDURES AND SCHEDULING ASSOCIATED WITH HOISTING, STAGING, ERECTING OF MATERIALS AND EQUIPMENT TO AND/OR UPON THE SITE.
2. ALL ELEMENTS OF THE EXISTING SITE, I.E. STRUCTURES, SITE PLANTINGS, ETC. SHALL BE PROTECTED AS NECESSARY FROM SAID ACTIONS. THIS WORK MUST BE DONE IN A SAFE, SECURE NONDESTRUCTIVE MANNER FOR PROTECTING PERSONNEL AND PROPERTY.

GENERAL PV INSTALLATION NOTES:

1. THE INSTALLATION CONTRACTOR IS RESPONSIBLE FOR INSTALLING ALL EQUIPMENT AND FOLLOWING ALL DIRECTIONS AND INSTRUCTIONS CONTAINED IN THIS DRAWING PACKAGE, IN ANY INFORMATION RECEIVED FROM THE CLIENT AND OTHERS AND ANY INFORMATION CONTAINED IN EQUIPMENT INSTALLATION MANUALS.
2. THE INSTALLATION CONTRACTOR IS RESPONSIBLE FOR READING AND UNDERSTANDING ALL DRAWINGS, COMPONENT AND INVERTER MANUALS PRIOR TO INSTALLATION. THE INSTALLATION CONTRACTOR IS ALSO REQUIRED TO HAVE ALL COMPONENT SWITCHES IN THE OFF POSITION AND FUSES REMOVED PRIOR TO THE INSTALLATION OF ALL FUSE BEARING SYSTEM COMPONENTS.
3. ONCE THE PHOTOVOLTAIC MODULES ARE MOUNTED, THE INSTALLATION CONTRACTOR SHOULD HAVE A MINIMUM OF ONE ELECTRICIAN WHO HAS ATTENDED A SOLAR PHOTOVOLTAIC INSTALLATION COURSE.
4. FOR SAFETY IT IS RECOMMENDED BY THE MANUFACTURER THAT THE INSTALLATION CREW ALWAYS HAVE A MINIMUM OF TWO PERSONS WORKING TOGETHER AND THAT EACH OF THE INSTALLATION CREW MEMBERS BE TRAINED IN FIRST AID AND CPR.
5. THIS SOLAR PHOTOVOLTAIC SYSTEM IS TO BE INSTALLED FOLLOWING THE CONVENTIONS OF THE NATIONAL ELECTRIC CODE. ANY LOCAL CODE WHICH MAY SUPERSEDE THE NEC SHALL GOVERN.
6. ALL SYSTEM COMPONENTS TO BE INSTALLED WITH THIS SYSTEM ARE TO BE "UL" LISTED. ALL OUTDOOR EQUIPMENT WILL BE NEMA 3R OR NEMA 4 AS INDICATED ON THE PLANS.
7. THE DC VOLTAGE FROM THE ARRAY IS ALWAYS PRESENT AT THE DC DISCONNECT ENCLOSURE AND THE DC TERMINALS OF THE INVERTER DURING DAYLIGHT HOURS. ALL PERSONS WORKING ON OR INVOLVED WITH THIS PHOTOVOLTAIC SYSTEM ARE WARNED THAT THE SOLAR MODULES ARE ENERGIZED WHENEVER THEY ARE EXPOSED TO LIGHT.
8. ALL PORTIONS OF THIS SOLAR PHOTOVOLTAIC SYSTEM SHALL BE MARKED CLEARLY IN ACCORDANCE WITH THE NATIONAL ELECTRIC CODE ARTICLE 690.
9. PRIOR TO SYSTEM START-UP, THE INSTALLATION CONTRACTOR SHALL PERFORM ALL INITIAL HARDWARE CHECKS AND DC WIRING CONDUCTIVITY CHECKS.
10. FOR THE PROPER MAINTENANCE AND ISOLATION OF THE INVERTERS REFER TO THE ISOLATION PROCEDURES IN THE OPERATIONS MANUAL.
11. ALL ELECTRICAL TERMINATIONS AND MECHANICAL CONNECTIONS OF THE SOLAR INSTALLATION MUST BE TORQUED TO FACTORY SPECIFICATIONS AND MARKED WITH A PERMANENT TAMPER PROOF MEANS.

RACKING SYSTEM:

THE DESIGN OF THE RACKING SYSTEM, BALLASTING AND/OR ATTACHMENT DESIGN, AND ALL ASSOCIATED CALCULATIONS ARE NOT INCLUDED IN THE SCOPE OF WORK PERFORMED BY KMB DESIGN GROUP, LLC(KMB), ARE NOT PART OF THESE DRAWINGS AND KMB MAKES NO REPRESENTATION WHATSOEVER WITH REGARD TO SAID RACKING, BALLASTING AND/OR ATTACHMENT DESIGN. ALL PARTIES ARE INSTRUCTED TO OBTAIN AND REFER TO THE RACKING DESIGN PLANS, PROVIDED BY OTHERS, FOR INFORMATION REGARDING THE RACKING SYSTEM AND METHOD OF SECURING/ATTACHMENT OF THE PHOTOVOLTAIC SYSTEM TO THE GROUND MOUNT.

[illegible]

Allison D. Kimball
PROFESSIONAL ENGINEER
MA LICENSE: 49828 9/8/



NUWAY
GROUND MOUNTED PHOTOVOLTAIC SYSTEM
700.00 KW AC / 937.99 KW DC
200 SULLIVAN AVE
SOUTH WINDSOR, CT 06074

732.1002

NOTES AND SYMBOLS

DRAWING SCALE:		
NONE		
DRAWN BY:	CHECKED BY:	DATE:
JL	ADK	07.11.2

PV-002

INVERTER NUMBER	INVERTER MODEL	INVERTER SIZE (KWAC)	# STRINGS	MODULE TYPE	MODULE SIZE (W)	NUMBER OF MODULES PER STRING	NUMBER OF MODULES	TILT	AZIMUTH	SYSTEM SIZE (KWDC)	DC:AC
INV-1	CHINT CPS SCH100KTL-DO/US-480	100	2	QCELLS Q.PEAK DUO XL-G10.2 485W	485	24	48	25°	175°	134.83	1.35
			10			23	230				
INV-2	CHINT CPS SCH100KTL-DO/US-480	100	12	QCELLS Q.PEAK DUO XL-G10.2 485W	485	23	276	25°	175°	133.86	1.34
INV-3	CHINT CPS SCH100KTL-DO/US-480	100	12	QCELLS Q.PEAK DUO XL-G10.2 485W	485	23	276	25°	175°	133.86	1.34
INV-4	CHINT CPS SCH100KTL-DO/US-480	100	12	QCELLS Q.PEAK DUO XL-G10.2 485W	485	23	276	25°	175°	133.86	1.34
INV-5	CHINT CPS SCH100KTL-DO/US-480	100	12	QCELLS Q.PEAK DUO XL-G10.2 485W	485	23	276	25°	175°	133.86	1.34
INV-6	CHINT CPS SCH100KTL-DO/US-480	100	12	QCELLS Q.PEAK DUO XL-G10.2 485W	485	23	276	25°	175°	133.86	1.34
INV-7	CHINT CPS SCH100KTL-DO/US-480	100	12	QCELLS Q.PEAK DUO XL-G10.2 485W	485	23	276	25°	175°	133.86	1.34
TOTAL:	-	700					1,934			937.99	1.34

SYSTEM PLAN GENERAL NOTES:

1. PHOTOVOLTAIC INSTALLATION SHALL BE INSTALLED IN ACCORDANCE WITH NATIONAL ELECTRICAL CODE 2020 EDITION & 9TH EDITION OF MA STATE BUILDING CODE 780 CMR.
2. THE CONTRACTOR SHALL VERIFY EXISTING SITE CONDITIONS AND MAKE ANY ADJUSTMENTS NECESSARY TO AVOID INTERFERENCE.
3. CONTRACTOR SHALL MAINTAIN ALL SITE SAFETY REGULATIONS AS OUTLINED BY ONSITE MANAGEMENT. CONTRACTOR IS RESPONSIBLE FOR ALL MEANS AND METHODS OF SAFETY AND RIGGING. THESE PLANS SHOULD NOT BE UTILIZED AS VERIFICATION FOR POINTS OF ATTACHMENT OF SAFETY EQUIPMENT AND/OR PLACEMENT OF VERTICAL EQUIPMENT LIFTS.
4. CONTRACTOR SHALL MINIMIZE DISRUPTION OF OWNER'S ONSITE ACTIVITIES. VERIFY SCHEDULE AND ALL STAGING AND STORAGE AREAS WITH THE OWNER PRIOR TO BEGINNING WORK.
5. THE DESIGN OF THE RACKING SYSTEM, BALLASTING AND/OR ATTACHMENT DESIGN, AND ALL ASSOCIATED CALCULATIONS ARE NOT INCLUDED IN THE SCOPE OF WORK PERFORMED BY KMB DESIGN GROUP, LLC(KMB), ARE NOT PART OF THESE DRAWINGS AND KMB MAKES NO REPRESENTATION WHATSOEVER WITH REGARD TO SAID RACKING, BALLASTING AND/OR ATTACHMENT DESIGN. ALL PARTIES ARE INSTRUCTED TO OBTAIN AND REFER TO THE RACKING DESIGN PLANS, PROVIDED BY OTHERS, FOR INFORMATION REGARDING THE RACKING SYSTEM AND METHOD OF SECURING/ATTACHMENT OF THE PHOTOVOLTAIC SYSTEM TO THE GROUND MOUNT.

SYSTEM PLAN KEY NOTES:

- ① EXISTING PAD MOUNTED UTILITY TRANSFORMER WITH 480/277V 3PH SECONDARIES.
- ② NEW PV ARRAY ON GROUND MOUNTED STRUCTURE. QCELLS Q.PEAK DUO XL-G10.2 485W MODULES. SEE SINGLE LINE DIAGRAM ON PV-200 FOR ADDITIONAL INFORMATION.
- ③ NEW 1200A, 480/277V, 3ø, 4W, NEMA 3R PV MAIN SWITCHBOARD MSB-1, WITH 1200A MAIN CIRCUIT BREAKER MOUNTED ON CONCRETE PAD AT SOLAR ARRAY.
- ④ NEW PV MAIN DISCONNECT, ACD-A, 1200A, 480/277V, 3ø, 4W, NEMA 3R, NEW UNFUSED UTILITY DISCONNECT SWITCH, ACD-A, SWITCH SHALL BE LOCKABLE IN THE OPEN POSITION AND ACCESSIBLE TO UTILITY 24/7.
- ⑤ NEW CHINT CPS 3H100KTL STRING INVERTER, 480V, 3PH, 4W INVERTER MOUNTED ON UNISTRUT FRAME. SEE PV-200 FOR DETAILS.
- ⑥ NEW DAS IN NEMA 3R ENCLOSURE, MOUNTED ON UNISTRUT WITH INV-7, COORDINATE EXACT REQUIREMENTS WITH DAS MANUFACTURER.
- ⑦ INTERCONNECTION FOR NEW PV SERVICE IN EXISTING CUSTOMER OWNED MAIN SWITCHGEAR. SEE PV-200 FOR ADDITIONAL DETAILS.
- ⑧ EXISTING EVERSOURCE UTILITY METER, METER NUMBER TO BE CONFIRMED.
- ⑨ APPROXIMATE ROUTE OF NEW AC CONDUCTORS FROM THE PV ARRAY TO PAD MOUNTED MAIN SWITCHBOARD, MSB-1, BY PV ARRAY.
- ⑩ APPROXIMATE ROUTE OF NEW AC CONDUCTORS FROM THE PAD MOUNTED MAIN SWITCHBOARD AT THE ARRAY, MSB-1, TO MAIN PV DISCONNECT, ACD-A, AT THE BUILDING EXTERIOR.
- ⑪ APPROXIMATE ROUTE OF NEW AC CONDUCTORS FROM THE MAIN PV DISCONNECT AT THE BUILDING EXTERIOR, ACD-A, TO THE POINT OF INTERCONNECTION IN EXISTING BUILDING MAIN SWITCHBOARD. CONDUITS TO RUN ON BUILDING ROOF.
- ⑫ PROVIDE NEW UTILITY APPROVED GENERATION METER SOCKET AND CT CABINET. CONTRACTOR SHALL VERIFY COMPLIANCE WITH CURRENT UTILITY SERVICE REQUIREMENTS AT TIME OF INSTALL. CONTRACTOR SHALL SUPPLY, TO THE METER, WIRELESS SERVICE FOR COMMUNICATION. METER TO SERVE AS UTILITY REVENUE METER FOR MA SMART PROGRAM COMPLIANCE. METER SHALL BE OUTSIDE ACCESSIBLE AND BE WITHIN CLOSE PROXIMITY TO THE EXISTING UTILITY METER.
- ⑬ EXISTING MAIN SWITCHBOARD, 3000A, 480/277V, 3ø, 4W. CONFIGURATION TO BE CONFIRMED.
- ⑭ NEW SEL-751 ENCLOSURE. SEE PV-200 FOR DETAILS.





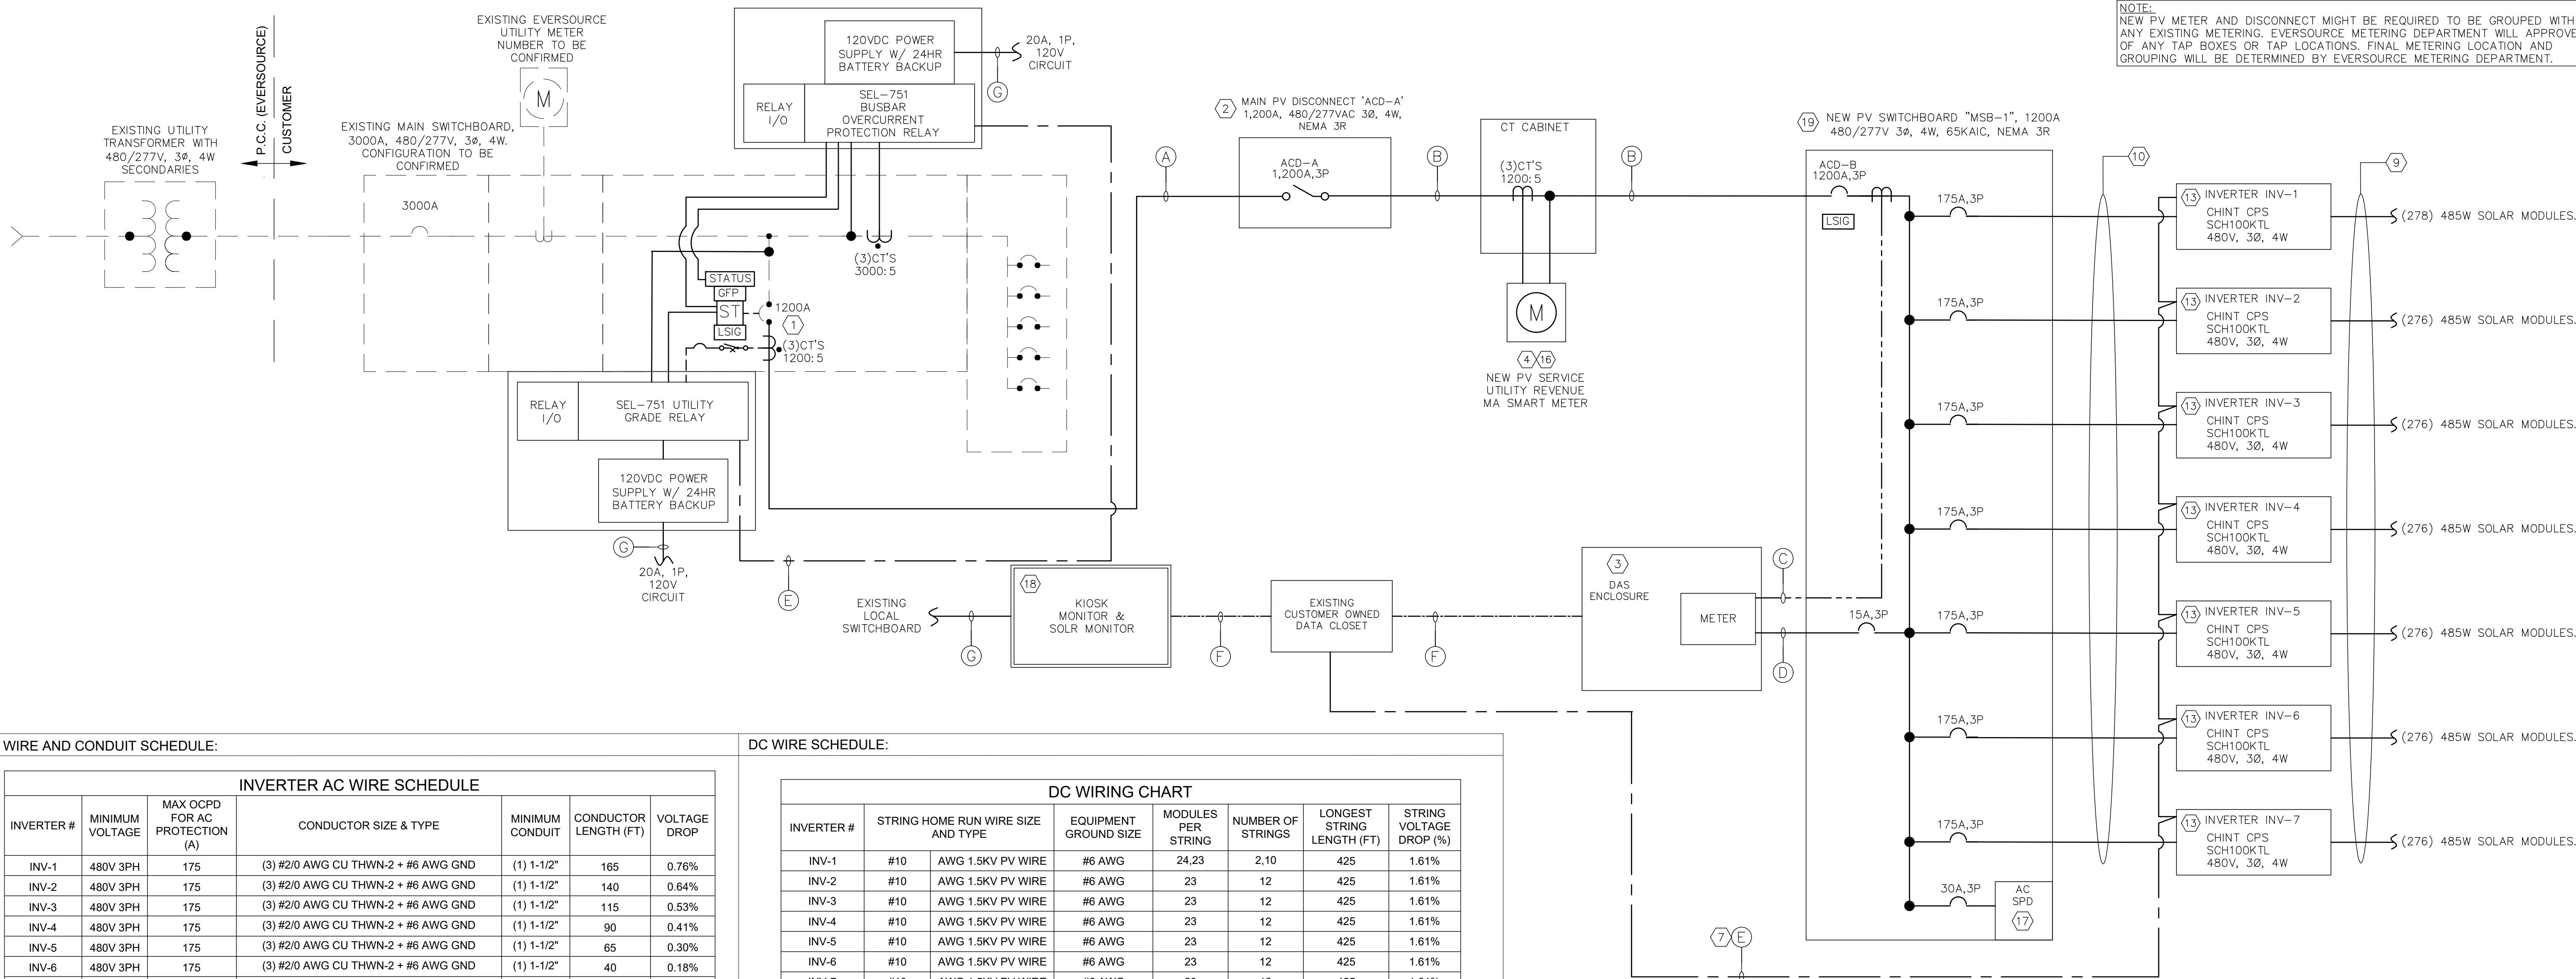
Diagram illustrating the location of the Utility CT Cabinet and Meter (ACD-A) relative to the Building Exterior and Building Interior. The diagram shows a cross-section of the building structure with the following components labeled:

- BUILDING INTERIOR**: The area inside the building.
- BUILDING EXTERIOR**: The area outside the building.
- UTILITY CT CABINET AND METER**: The equipment housing the CT and meter, labeled **ACD-A**.
- Callouts**:
 - 4**: Points to the Utility CT Cabinet and Meter.
 - 6**: Points to the meter component.
 - 10**: Points to a vertical line or structure on the exterior.
 - 11**: Points to a horizontal line or structure on the exterior.
 - 12**: Points to the Utility CT Cabinet and Meter.

3	ENLARGED PV EQUIPMENT PLAN
SCALE: 1/8" = 1'-0"	

Allison D. Kimball	
PROFESSIONAL ENGINEER	
MA LICENSE: 45826	9/8/22
	
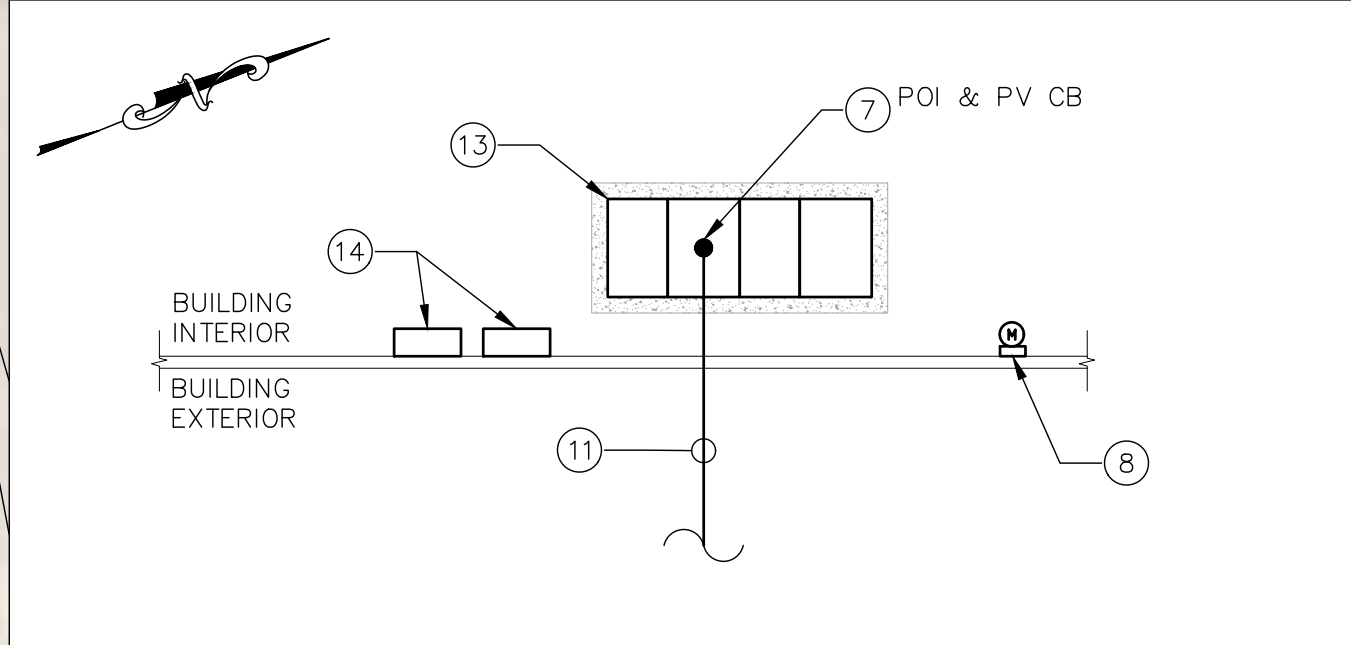
<p style="text-align: center;"> NUWAY GROUND MOUNTED PHOTOVOLTAIC SYSTEM 700.00 KW AC / 937.99 KW DC 200 SULLIVAN AVE SOUTH WINDSOR, CT 06074 </p>		
XMB PROJECT NO. 732.1002		
DRAWING TITLE PHOTOVOLTAIC SYSTEM LAYOUT		
DRAWING SCALE AS NOTED		
DRAWN BY: JL	CHECKED BY: ADK	DATE: 07.11.22
DWG No.: PV-100		



AC WIRE AND CONDUIT SCHEDULE:

INVERTER AC WIRE SCHEDULE						
INVERTER #	MINIMUM VOLTAGE	MAX OCPD FOR AC PROTECTION (A)	CONDUCTOR SIZE & TYPE	MINIMUM CONDUIT	CONDUCTOR LENGTH (FT)	VOLTAGE DROP
INV-1	480V 3PH	175	(3) #2/0 AWG CU THWN-2 + #6 AWG GND	(1) 1-1/2"	165	0.76%
INV-2	480V 3PH	175	(3) #2/0 AWG CU THWN-2 + #6 AWG GND	(1) 1-1/2"	140	0.64%
INV-3	480V 3PH	175	(3) #2/0 AWG CU THWN-2 + #6 AWG GND	(1) 1-1/2"	115	0.53%
INV-4	480V 3PH	175	(3) #2/0 AWG CU THWN-2 + #6 AWG GND	(1) 1-1/2"	90	0.41%
INV-5	480V 3PH	175	(3) #2/0 AWG CU THWN-2 + #6 AWG GND	(1) 1-1/2"	65	0.30%
INV-6	480V 3PH	175	(3) #2/0 AWG CU THWN-2 + #6 AWG GND	(1) 1-1/2"	40	0.18%
INV-7	480V 3PH	175	(3) #2/0 AWG CU THWN-2 + #6 AWG GND	(1) 1-1/2"	15	0.07%

DC WIRE SCHEDULE

DC WIRING CHART							
INVERTER #	STRING HOME RUN WIRE SIZE AND TYPE		EQUIPMENT GROUND SIZE	MODULES PER STRING	NUMBER OF STRINGS	LONGEST STRING LENGTH (FT)	STRING VOLTAGE DROP (%)
INV-1	#10	AWG 1.5KV PV WIRE	#6 AWG	24.23	2,10	425	1.61%
INV-2	#10	AWG 1.5KV PV WIRE	#6 AWG	23	12	425	1.61%
INV-3	#10	AWG 1.5KV PV WIRE	#6 AWG	23	12	425	1.61%
INV-4	#10	AWG 1.5KV PV WIRE	#6 AWG	23	12	425	1.61%
INV-5	#10	AWG 1.5KV PV WIRE	#6 AWG	23	12	425	1.61%
INV-6	#10	AWG 1.5KV PV WIRE	#6 AWG	23	12	425	1.61%
INV-7	#10	AWG 1.5KV PV WIRE	#6 AWG	23	12	425	1.61%

SYSTEM SUMMARY

INVERTER NUMBER	INVERTER MODEL	INVERTER SIZE (KWAC)	# STRINGS	MODULE TYPE	MODULE SIZE (W)	NUMBER OF MODULES PER STRING	NUMBER OF MODULES	TILT	AZIMUTH	SYSTEM SIZE (KWDC)	DC:AC
INV-1	CHINT CPS SCH100KTL-DO/US-480	100	2	QCELLS Q.PEAK DUO XL-G10.2 485W	485	24	48	25°	175°	134.83	1.35
			10			23	230				
INV-2	CHINT CPS SCH100KTL-DO/US-480	100	12	QCELLS Q.PEAK DUO XL-G10.2 485W	485	23	276	25°	175°	133.86	1.34
INV-3	CHINT CPS SCH100KTL-DO/US-480	100	12	QCELLS Q.PEAK DUO XL-G10.2 485W	485	23	276	25°	175°	133.86	1.34
INV-4	CHINT CPS SCH100KTL-DO/US-480	100	12	QCELLS Q.PEAK DUO XL-G10.2 485W	485	23	276	25°	175°	133.86	1.34
INV-5	CHINT CPS SCH100KTL-DO/US-480	100	12	QCELLS Q.PEAK DUO XL-G10.2 485W	485	23	276	25°	175°	133.86	1.34
INV-6	CHINT CPS SCH100KTL-DO/US-480	100	12	QCELLS Q.PEAK DUO XL-G10.2 485W	485	23	276	25°	175°	133.86	1.34
INV-7	CHINT CPS SCH100KTL-DO/US-480	100	12	QCELLS Q.PEAK DUO XL-G10.2 485W	485	23	276	25°	175°	133.86	1.34
TOTAL:	-	700					1,934			937.99	1.34

AC WIRE AND CONDUIT SCHEDULE						
	MINIMUM VOLTAGE	WIRE SIZE & TYPE	MINIMUM CONDUIT	CONDUCTOR LENGTH (FT)	VOLTAGE DROP	
A	480V 3PH	4 SETS OF: (3) 600 KCMIL AL THWN-2 #4/0 AWG N + #4/0 AWG GND	(4) 4"	300	0.60%	
B	480V 3PH	4 SETS OF: (3) 600 KCMIL AL THWN-2 #4/0 AWG N + #4/0 AWG GND	(4) 4"	500	1.00%	
C	-	18 AWG SHIELDED TWISTED PAIR - CT EXTENSION CABLE	-	-	-	
D	480V 3PH	(3) #12 THWN-2 + #12AWG CU GROUND	3/4"	-	-	
E	-	RS485 MODBUS COMMUNICATIONS CABLE	-	-	-	
F	-	RS485 MODBUS COMMUNICATIONS CABLE OR CAT-5 EQUIVALENT	-	-	-	
G	120V 1PH	(2) #12 THWN-2 + #12AWG CU GROUND	3/4"	-	-	

GENERAL NOTES:

1. THE INSTALLATION CONTRACTOR WILL BE RESPONSIBLE FOR MAINTAINING THE INTEGRITY OF THE NEMA RATING OF ALL INVERTER AND COMBINER BOX ENCLOSURES. ALL CONDUIT MUST ENTER THE EQUIPMENT AND BE PROPERLY GASKETED.
2. PROVIDE COMPRESSION LUGS AT BUS TERMINATIONS.
3. WITHIN 10 DAYS OF PROJECT COMMENCEMENT THE ELECTRICAL CONTRACTOR SHALL OPEN AND VISUALLY INSPECT EXISTING ELECTRICAL EQUIPMENT WHERE PV TIE-IN IS TO TAKE PLACE. IF ANY ISSUES OR DISCREPANCIES ARE OBSERVED WITH RESPECT TO WHAT IS SHOWN ON DRAWINGS AND THE DESIGN INTENT, THE CONTRACTOR SHALL NOTIFY THE CLIENT AND ENGINEER. ELECTRICAL CONTRACTOR SHALL PROVIDE DETAIL ON THE POTENTIAL ISSUE, AND INDICATE ALTERNATE APPROACH/ SUGGESTIONS FOR NEW TIE-IN.
4. ALL EQUIPMENT AND PANELS SHALL BE MARKED IN ACCORDANCE WITH ARTICLE 690 & 705 OF THE NEC. SEE PV-403 & PV-404 FOR SIGNAGE AND LABELING REQUIREMENTS.
5. LISTED PIN ADAPTERS OR COMPRESSION LUGS SHALL BE PERMITTED BE USED WITH ALUMINUM CONDUCTORS. CONDUCTOR SHALL BE PREPARED AND TERMINATED PER MANUFACTURERS GUIDELINES.

- ① NEW PV INTERCONNECTION TO BE MADE ON LOAD SIDE OF EXISTING OWNERS MAIN SERVICE SWITCHBOARD ON EXISTING CIRCUIT BREAKER. EVERSOURCE METERING DEPARTMENT WILL APPROVE OF ANY TAP BOXES OR TAP LOCATIONS. FINAL METERING LOCATION AND GROUPING WILL BE DETERMINED BY THE EVERSOURCE METERING DEPARTMENT. IF THE EXISTING SERVICE IS FOUND TO BE DIFFERENT THAN SHOWN CONTRACTOR TO CONTACT ENGINEER OF RECORD FOR A REVISED POINT OF INTERCONNECTION.
- ② NEW PV MAIN DISCONNECT, ACD-A, 1200A, 480/277V, 3ø, 4W, NEMA 3R, NEW UNFUSED UTILITY DISCONNECT SWITCH, ACD-A, SWITCH SHALL BE LOCKABLE IN THE OPEN POSITION AND ACCESSIBLE TO UTILITY 24/7.
- ③ NEW REVENUE GRADE ZREC METER AND DAS IN NEMA 3R ENCLOSURE. COORDINATE EXACT REQUIREMENTS WITH DAS MANUFACTURER.
- ④ PROVIDE NEW UTILITY APPROVED GENERATION METER SOCKET AND CT CABINET. CONTRACTOR SHALL VERIFY COMPLIANCE WITH CURRENT UTILITY SERVICE REQUIREMENTS AT TIME OF INSTALL. CONTRACTOR SHALL SUPPLY, TO THE METER, WIRELESS SERVICE FOR COMMUNICATION. METER TO SERVE AS UTILITY REVENUE METER FOR SMART METER PROGRAM. COMMUNICATION METER SHALL BE OPEN AND ACCESSIBLE AND WITHIN IF OSE PROXIMITY TO EXISTING UTILITY METER. NEW PV METER MIGHT BE REQUIRED TO BE GROUPED WITH ANY EXISTING METERING. EVERSOURCE METERING DEPARTMENT WILL APPROVE OF ANY TAP BOXES OR TAP LOCATIONS. FINAL METERING LOCATION AND GROUPING WILL BE DETERMINED BY THE EVERSOURCE METERING DEPARTMENT.
- ⑤ Q.PEAK DUO XL-G10.2, 485W SOLAR MODULES. SEE SYSTEM SUMMARY FOR FURTHER INFORMATION. EACH MODULE INCLUDES 1 #10 AWG OUTDOOR RATED QUICK CONNECTS FOR MODULE INTERCONNECTION. DO NOT REMOVE THE QUICK CONNECTS, OTHERWISE THE MODULE WARRANTY AND THE UL LISTING MAY BE INVALIDATED. QUICK CONNECTS SHALL COMPLY WITH NEC 690.33(C).
- ⑥ INDIVIDUAL MODULES SHALL BE BONDED TO THE RACKING SYSTEM USING APPROVED RACKING GROUNDING LUG.

- (7) COMMUNICATIONS CABLE BETWEEN INVERTER AND CUSTOMER OWNED DATA CLOSET.
- (8) REFER TO TYPICAL INVERTER SCHEMATIC ON THIS SHEET. SEE SYSTEM SUMMARY ON THIS SHEET FOR NUMBER OF STRINGS FOR EACH INVERTER.
- (9) SEE INVERTER DC WIRING SCHEDULE ON THIS SHEET FOR WIRING INFORMATION.
- (10) SEE INVERTER AC WIRING SCHEDULE ON THIS SHEET FOR WIRING INFORMATION.
- (11) DC DISCONNECT SWITCH, SUPPLIED INTEGRAL WITH THE INVERTER.
- (12) AC DISCONNECT SWITCH, SUPPLIED INTEGRAL WITH THE INVERTER.
- (13) NEW CHINT CPS SCH100KLT 480V, 3Ø INVERTER. SEE SYSTEM SUMMARY ON THIS SHEET FOR FURTHER INFORMATION. THE POSITIVE AND NEGATIVE DC CONDUCTORS FROM THE PV SYSTEM ARE UNGROUNDED.
- (14) NEW PV MAIN SWITCHBOARD, MSB-2, 1200A, 480/277V, 3Ø, 4W, NEMA 3R WITH CIRCUIT BREAKERS SIZED AS SHOWN FOR INTERCONNECTION OF PV INVERTERS. CIRCUIT BREAKERS SHALL BE LABELED AS PV EQUIPMENT DISCONNECTS.
- (15) NEW PV METER AND DISCONNECT MIGHT BE REQUIRED TO BE GROUPED WITH ANY EXISTING METERING. EVERSOURCE METERING DEPARTMENT WILL APPROVE OF ANY TAP BOXES OR TAP LOCATIONS. FINAL METERING LOCATION AND GROUPING WILL BE DETERMINED BY EVERSOURCE METERING DEPARTMENT.
- (17) PANEL MOUNTED 480/277V, 3Ø AC SURGE PROTECTIVE DEVICE.
- (18) NEW KIOSK MONITOR AND SOLAR MONITOR TO BE INSTALLED BY CONTRACTOR. CONTRACTOR TO SUPPLY A 120V, 1PH, 20A OUTLET FOR THE MONITOR. SEE SOLR MONITOR GUIDE FOR ADDITIONAL DETAILS. CONTRACTOR TO COORDINATE WITH CUSTOMER FOR FINAL LOCATION OF KIOSK.
- (19) NEW PV MAIN SWITCHBOARD, MSB-1, 1200A, 480/277V, 3Ø, 4W, NEMA 3R WITH 1200A MAIN CIRCUIT BREAKER AND CIRCUIT BREAKERS SIZED AS SHOWN FOR INTERCONNECTION OF PV INVERTERS. CIRCUIT BREAKERS SHALL BE LABELED AS PV EQUIPMENT DISCONNECTS.

OWNERSHIP OF DOCUMENTS: THIS DOCUMENT AND THE IDEAS AND DESIGNS INCORPORATED HEREIN, AS AN INSTRUMENT OF PROFESSIONAL SERVICE, ARE THE PROPERTY OF KMB DESIGN GROUP, LLC AND ARE NOT TO BE USED, IN WHOLE OR IN PART, FOR OTHER PROJECTS WITHOUT THE WRITTEN AUTHORIZATION OF KMB DESIGN GROUP, LLC. IT IS UNLAWFUL FOR ANY PERSON TO AMEND ANY ASPECT OF THESE DRAWINGS UNLESS THEY HAVE THE APPROVAL OF THE LICENSED PROFESSIONAL IN WRITING.

SEL-751 RELAY SETTINGS						
ANSI	PICKUP			DEFAULT TIME DELAY (SEC)	DEFAULT TIME DELAY (CYCLES)	DELAY PER TCC
#	VPHASE, A, HZ					TIME DELAY AND TCC
	Percentage	Actual				
59-1	110%	305	V L-N(PRIMARY)	2.00	120.00	-
59-2	120%	333	V L-N(PRIMARY)	0.16	9.60	-
27-1	50%	139	V L-N(PRIMARY)	1.10	66.00	-
27-2	88%	244	V L-N(PRIMARY)	2.00	120.00	-
81/U-1	56.5Hz			0.16	9.60	-
81/U-2	58.5Hz			300.00	18000.00	-
81/O-1	61.2Hz			300.00	18000.00	-
81/O-2	62.0Hz			0.16	9.60	-
59N-1	(86.52% OF VNOM)	415.30	V (PRIMARY)	0.10	6.00	-
59N-2	(27.01% OF VNOM)	129.65	V (PRIMARY)	1.00	60.00	-

NOTE: MAX TOTAL CLEARING TIME SETTINGS DO NOT TAKE INTO ACCOUNT SWITCH OPERATING TIMES. ACTUAL SETTINGS INPUT INTO THE SEL RELAY VIA RDB FILE SHALL BE ADJUSTED TO ACCOUNT FOR OPENING TIME OF THE SELECTED BREAKER AND BE PRESENTED TO EVERSOURCE FOR REVIEW PRIOR TO WITNESS TEST.

SEL-751 RELAY SETTINGS FOR BUSBAR OVERCURRENT PROTECTION					
ANSI	PICKUP			TOTAL CLEARING TIME (SEC)	DELAY PER TCC
#	VPHASE, A, HZ			TOTAL CLEARING TIME (CYCLES)	
51P	2999A (4.99A) PRIMARY			-	2.0TD U4 CURVE

PROPOSED INVERTER GRID PROTECTION SETTINGS (L-N)						
DEVICE SETTING	PICKUP	VALUE		CLEARING TIME (SEC)	CLEARING TIME (CYCLES)	DESCRIPTION
27-1	50%	139	V	1.10	66.00	
27-2	88%	244	V	2.00	120.00	UNDERVOLTAGE
59-1	110%	305	V	2.00	120.00	
59-2	120%	333	V	0.16	9.60	OVERVOLTAGE
81U-2		56.5Hz		0.16	9.60	UNDERFREQUENCY
81U-1		58.5Hz		300.00	18000.00	
81O-1		61.2Hz		300.00	18000.00	OVERFREQUENCY
81O-2		62.0Hz		0.16	9.60	

△					
△					
△					
△					
△					
△					
△					
△					
△					
△					
△	06-08-22	REVISED 50% DESIGN	A.	ADK	
△	07-28-22	50% DESIGN SUBMITTED FOR REVIEW	A.	ADK	
△	07-13-22	SUBMITTED FOR REVIEW	A.	ADK	
REV.	DATE	REVISION DESCRIPTION	DRAWN BY	CHECKED BY	




Allison D. Kimball
PROFESSIONAL ENGINEER
MA LICENSE: 48828 9/9/22



NUWAY
GROUND MOUNTED PHOTOVOLTAIC SYSTEM
700.00 KW AC / 937.99 KW DC
200 SULLIVAN AVE
SOUTH WINDSOR, CT 06074

KMB PROJECT No: 732.1002		
DRAWING TITLE PHOTOVOLTAIC TABLES AND SCHEDULES		
DRAWING SCALE NONE		
DRAWN BY: JL	CHECKED BY: ADK	DATE: 07.11.22

DWG No.:
PV-201

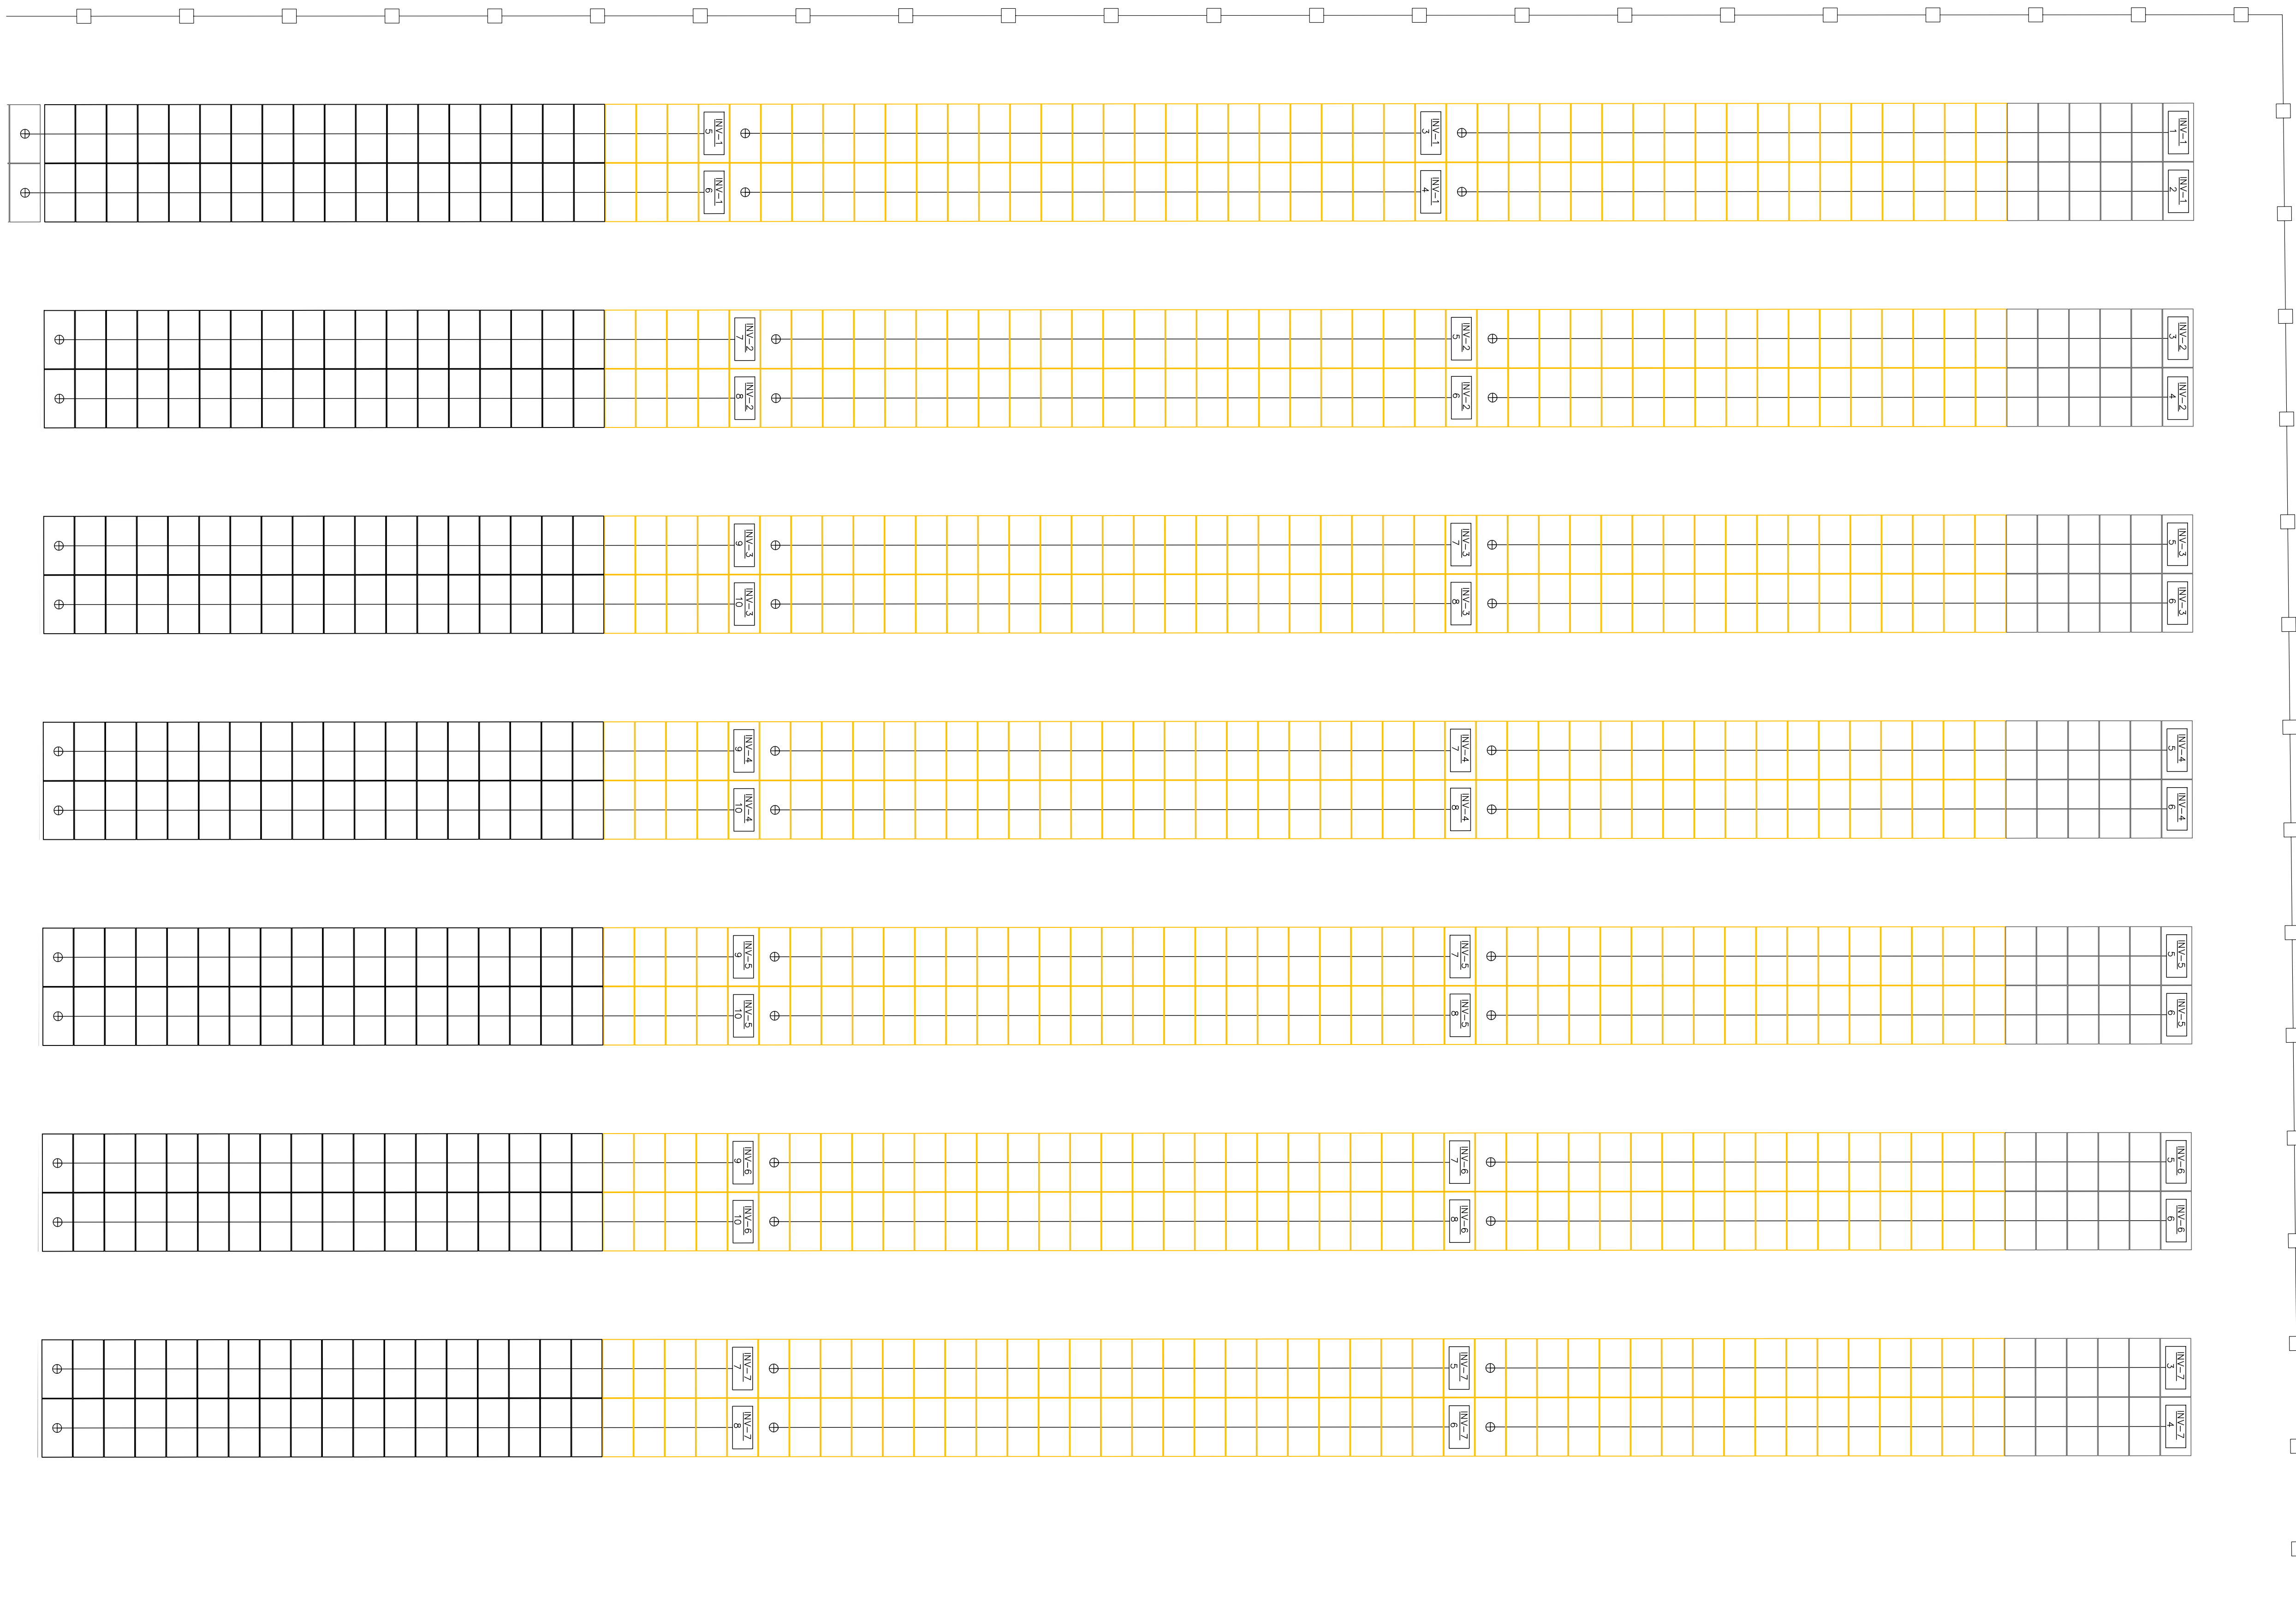

1. CONTRACTOR SHALL PROVIDE WIRING IDENTIFICATION AS FOLLOWS

1. CONTRACTOR SHALL PROVIDE WIRING IDENTIFICATION AS FOLLOWS

AC WIRING 120V/208V/240V

AC WIRING 277V/480V

2. INSTALLATION CONTRACTOR SHALL INSTALL HOME RUN DC WIRING

INVERTERS. THIS SHALL CONSIST OF #10 AWG 1.5KV PV
SUNLIGHT RESISTANT CABLE WITH LOCKING MC CONNECTOR.
UPPER CABLES BETWEEN OPTIMIZERS SHALL CONSIST OF #10
AWG 1.5KV PV SUNLIGHT RESISTANT CABLE.

3. ANY STRING WIRING THAT IS NOT UNDER THE ARRAY SHALL BE

IN CONDUIT FOR PROTECTION.


- #### 4. THE DESIGN OF THE RACKING SYSTEM AND/OR ATTACHMENT

IGN, AND ALL ASSOCIATED CALCULATIONS ARE NOT INCLUDED IN THE SCOPE OF WORK PERFORMED BY KMB DESIGN GROUP, (KMB), ARE NOT PART OF THESE DRAWINGS AND KMB MAKES NO REPRESENTATION WHATSOEVER WITH REGARD TO SAID RACKING, AND/OR ATTACHMENT DESIGN. ALL PARTIES ARE INSTRUCTED TO OBTAIN AND REFER TO THE RACKING DESIGN DRAWINGS, PROVIDED BY OTHERS, FOR INFORMATION REGARDING THE RACKING SYSTEM AND METHOD OF SECURING/ATTACHMENT OF PHOTOVOLTAIC SYSTEM.

PV MODULE	
QCELLS Q.PEAK DUO XL-G10.2 485W	
MAX POWER (W)	485.00
MAX POWER VOLTAGE (Vmp)	45.07
OPEN CIRCUIT VOLTAGE (Voc)	53.64
MAX POWER CURRENT (Imp)	10.76
SHORT CIRCUIT CURRENT (Isc)	11.29
STRING SIZING CALCULATIONS-23	
# PANELS PER STRING	23.00
MIN TEMPERATURE (°C)	-19.7
TEMP. COEFF. OF VOLT(%/°C)	-0.27
TEMPERATURE CORR. FAC.	12.07%
MAX SYSTEM VOLTAGE (NEC 690.7)	1388.1
PV SOURCE CIRCUIT CURRENT (NEC 690.8 (A)(A))	15.53
STRING SIZING CALCULATIONS-24	
# PANELS PER STRING	24.00
MIN TEMPERATURE (°C)	-19.7
TEMP. COEFF. OF VOLT(%/°C)	-0.27
TEMPERATURE CORR. FAC.	12.07%
MAX SYSTEM VOLTAGE (NEC 690.7)	1442.7
PV SOURCE CIRCUIT CURRENT (NEC 690.8 (A)(A))	15.53

PV MODULE	
QCELLS Q.PEAK DUO XL-G10.2 485W	
MAX POWER (W)	485.00
MAX POWER VOLTAGE (Vmp)	45.07
OPEN CIRCUIT VOLTAGE (Voc)	53.64
MAX POWER CURRENT (Imp)	10.76
SHORT CIRCUIT CURRENT (Isc)	11.29
STRING SIZING CALCULATIONS-23	
# PANELS PER STRING	23.00
MIN TEMPERATURE (°C)	-19.7
TEMP. COEFF. OF VOLT(%/°C)	-0.27
TEMPERATURE CORR. FAC.	12.07%
MAX SYSTEM VOLTAGE (NEC 690.7)	1388.1
PV SOURCE CIRCUIT CURRENT (NEC 690.8 (A)(A))	15.53
STRING SIZING CALCULATIONS-24	
# PANELS PER STRING	24.00
MIN TEMPERATURE (°C)	-19.7
TEMP. COEFF. OF VOLT(%/°C)	-0.27
TEMPERATURE CORR. FAC.	12.07%
MAX SYSTEM VOLTAGE (NEC 690.7)	1442.7
PV SOURCE CIRCUIT CURRENT (NEC 690.8 (A)(A))	15.53

	09.09.22	REVISED 90% DESIGN	JL	ADK
	07.29.22	90% DESIGN ISSUED FOR REVIEW	JL	ADK
	07.13.22	ISSUED FOR REVIEW	JL	ADK
REV	DATE	REVISION DESCRIPTION	DRAWN	CHKD BY

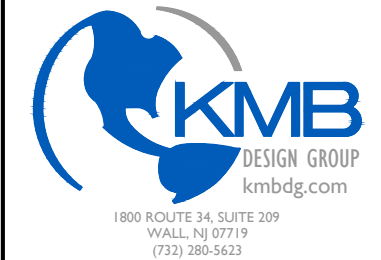

Allison D. Kimball
PROFESSIONAL ENGINEER
MA LICENSE: 49828 9/8/22



NUWAY
GROUND MOUNTED PHOTOVOLTAIC SYSTEM
700.00 KW AC / 937.99 KW DC
200 SULLIVAN AVE
SOUTH WINDSOR, CT 06074


KMB PROJECT No: **732.1002**

DRAWING TITLE

PV SYSTEM
CIRCUITING
SHEET 1

DRAWING SCALE:		
NONE		
DRAWN BY:	CHECKED BY:	DATE:
JL	ADK	07.11.22

PV-300

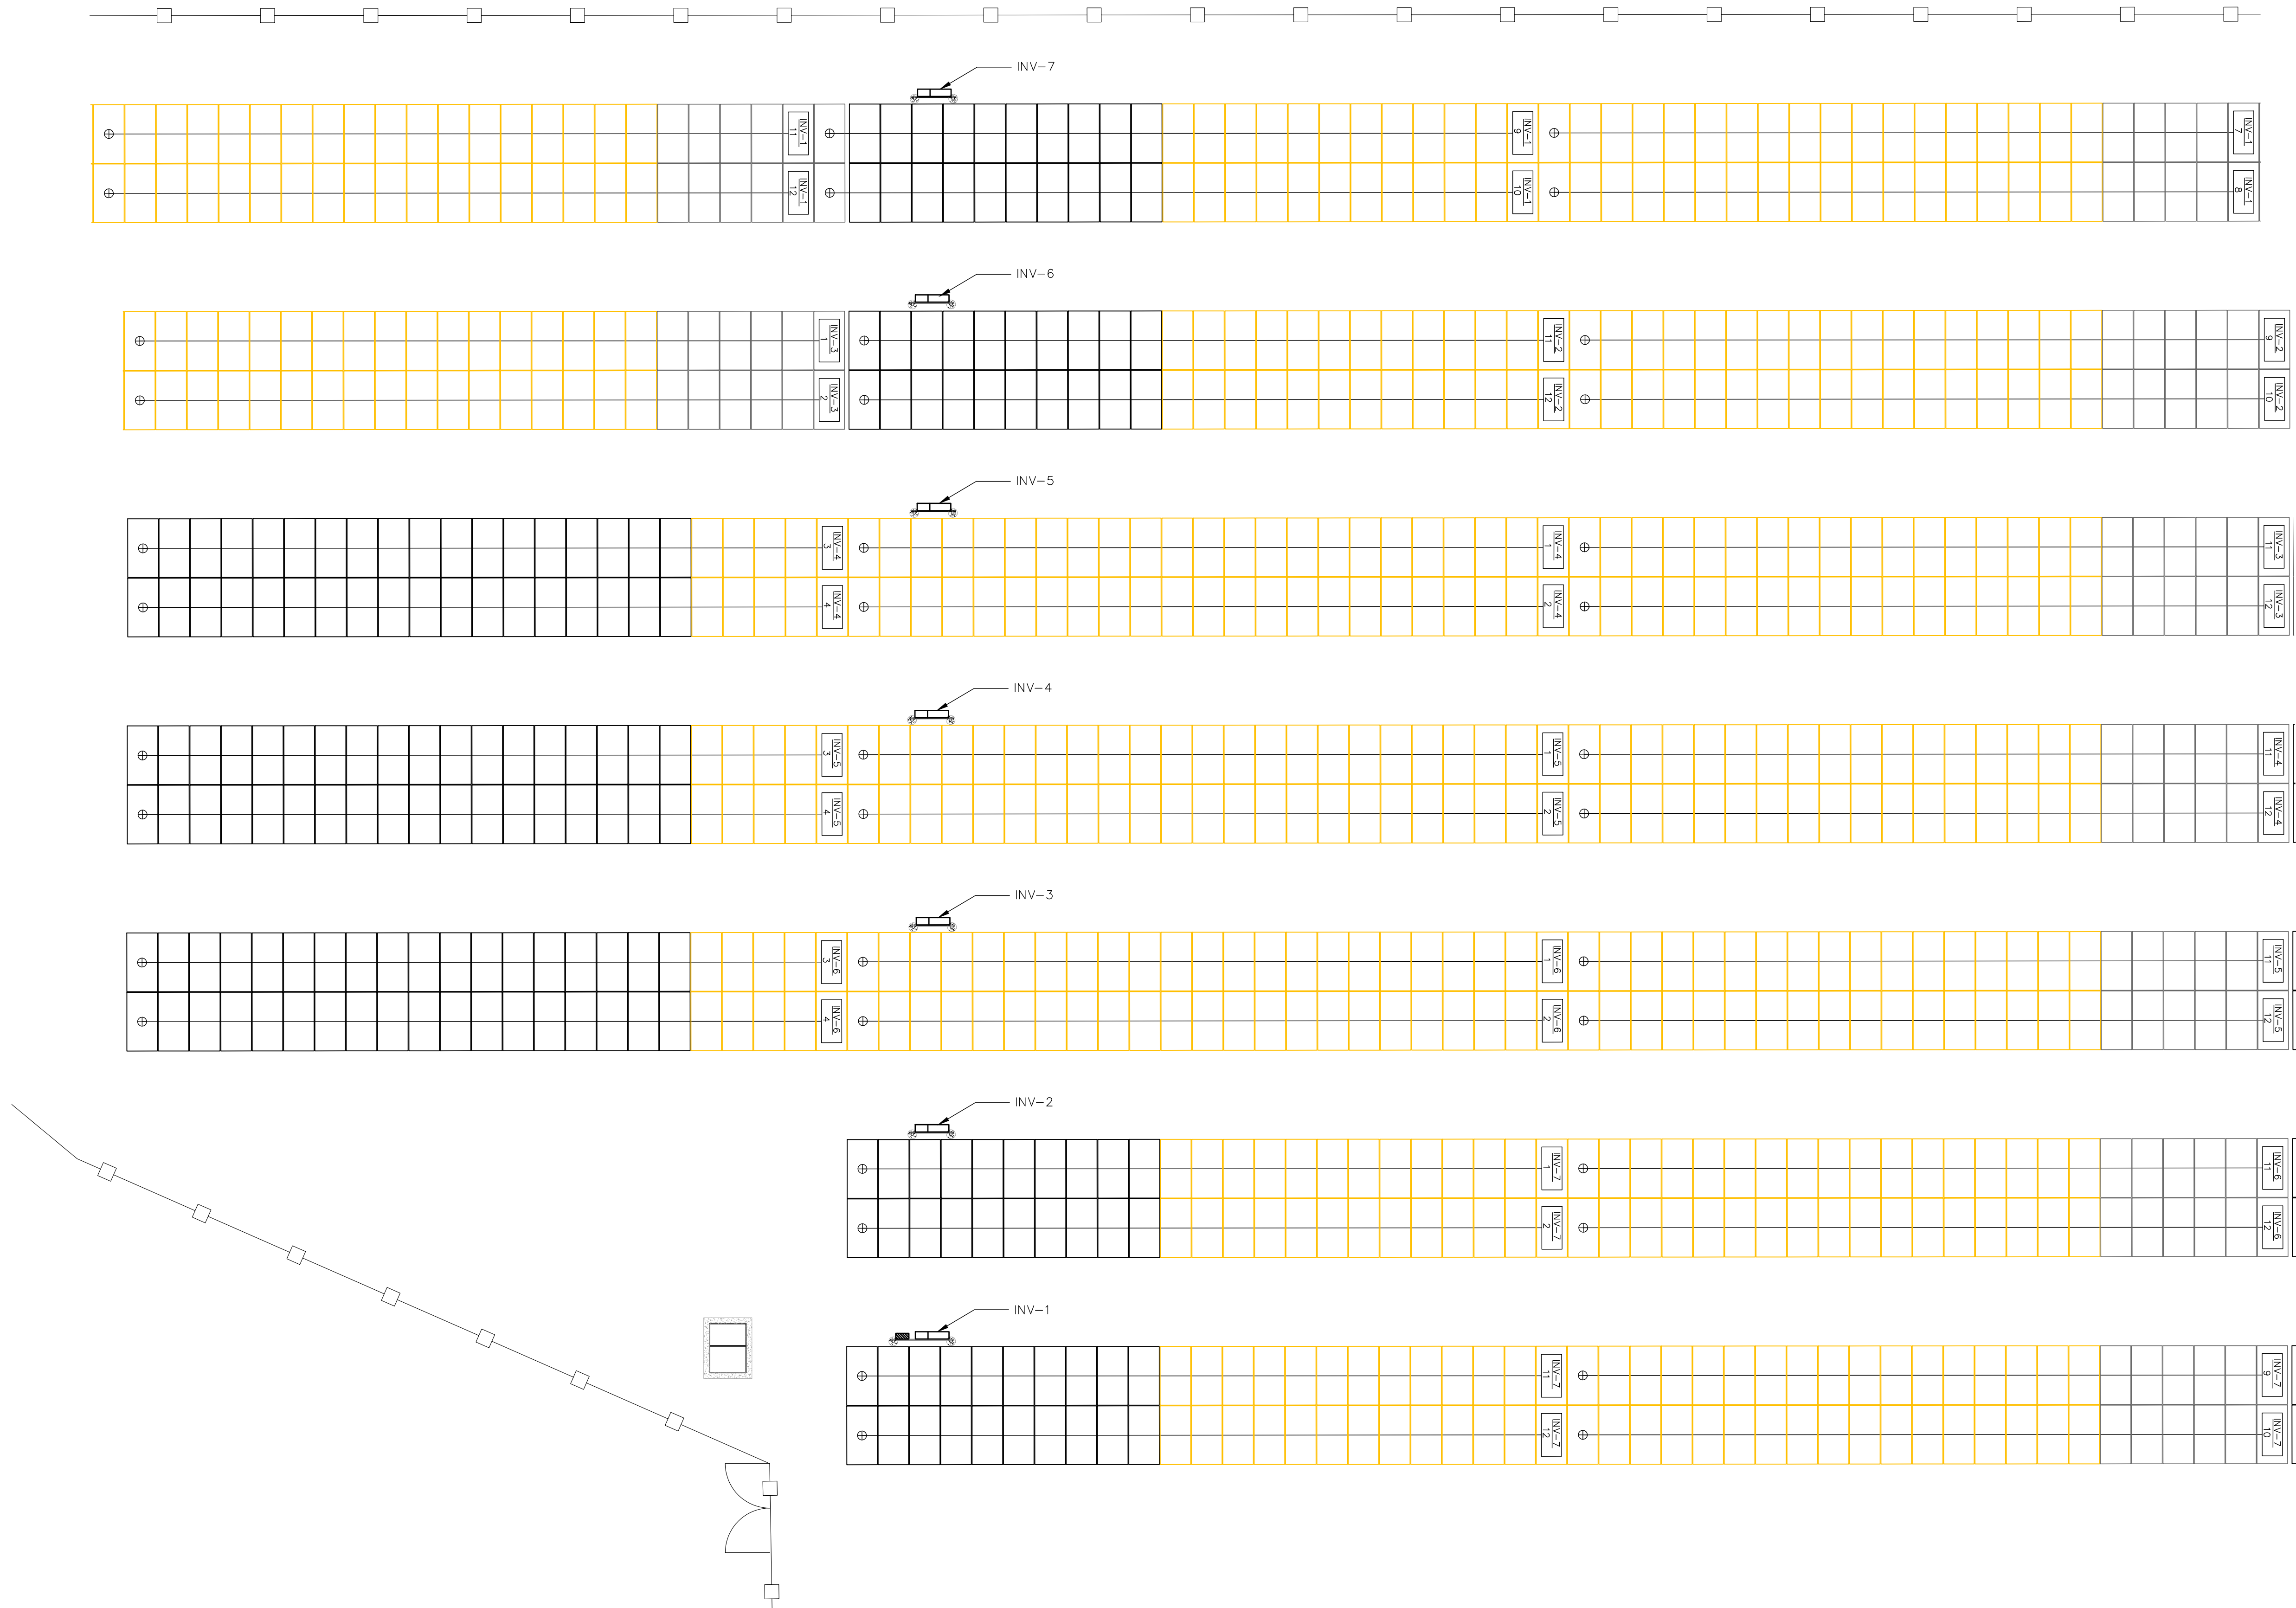

DC WIRING
POSITIVE: RED
NEGATIVE: BLACK
GROUND: GREEN

AC WIRING 120V/208V/240V

PHASE A	BLACK
PHASE B	RED
PHASE C	BLUE
NEUTRAL	WHITE
GROUND	GREEN

AC WIRING 277V/480V

PHASE A	BROWN
PHASE B	ORANGE
PHASE C	YELLOW
NEUTRAL	GRAY
GROUND	GREEN

INVERTED NUMBER

STRING NUMBER

PV MODULE

PV MODULE	
QCELLS Q.PEAK DUO XL-G10.2 485W	
MAX POWER (W)	485.00
MAX POWER VOLTAGE (Vmp)	45.07
OPEN CIRCUIT VOLTAGE (Voc)	53.64
MAX POWER CURRENT (Imp)	10.76
SHORT CIRCUIT CURRENT (Isc)	11.29
STRING SIZING CALCULATIONS-23	
# PANELS PER STRING	23.00
MIN TEMPERATURE (°C)	-19.7
TEMP. COEFF. OF VOLT(%/°C)	-27
TEMPERATURE CORR. FAC.	12.07%
MAX SYSTEM VOLTAGE (NEC 690.7)	1388.1
PV SOURCE CIRCUIT CURRENT (NEC 690.8 (A)(A))	15.53
STRING SIZING CALCULATIONS-24	
# PANELS PER STRING	24.00
MIN TEMPERATURE (°C)	-19.7
TEMP. COEFF. OF VOLT(%/°C)	-27
TEMPERATURE CORR. FAC.	12.07%
MAX SYSTEM VOLTAGE (NEC 690.7)	1442.7
PV SOURCE CIRCUIT CURRENT (NEC 690.8 (A)(A))	15.53

	09.08.22	REVISED 90% DESIGN	JL	ADK
	07.29.22	90% DESIGN ISSUED FOR REVIEW	JL	ADK
	07.13.22	ISSUED FOR REVIEW	JL	ADK
REV	DATE	REVISION DESCRIPTION	DRAWN BY	CHKD BY



Allison D. Kimball
PROFESSIONAL ENGINEER
MA LICENSE: 49826 9/8/2018



NUWAY
GROUND MOUNTED PHOTOVOLTAIC SYSTEM
700.00 KW AC / 937.99 KW DC
200 SULLIVAN AVE
SOUTH WINDSOR, CT 06074


KMB PROJECT No: **732.1002**

DRAWING TITLE


PV SYSTEM
CIRCUITING
SHEET 2

DRAWING SCALE:		
NONE		
DRAWN BY:	CHECKED BY:	DATE:
JL	ADK	07.11.22

PV-301

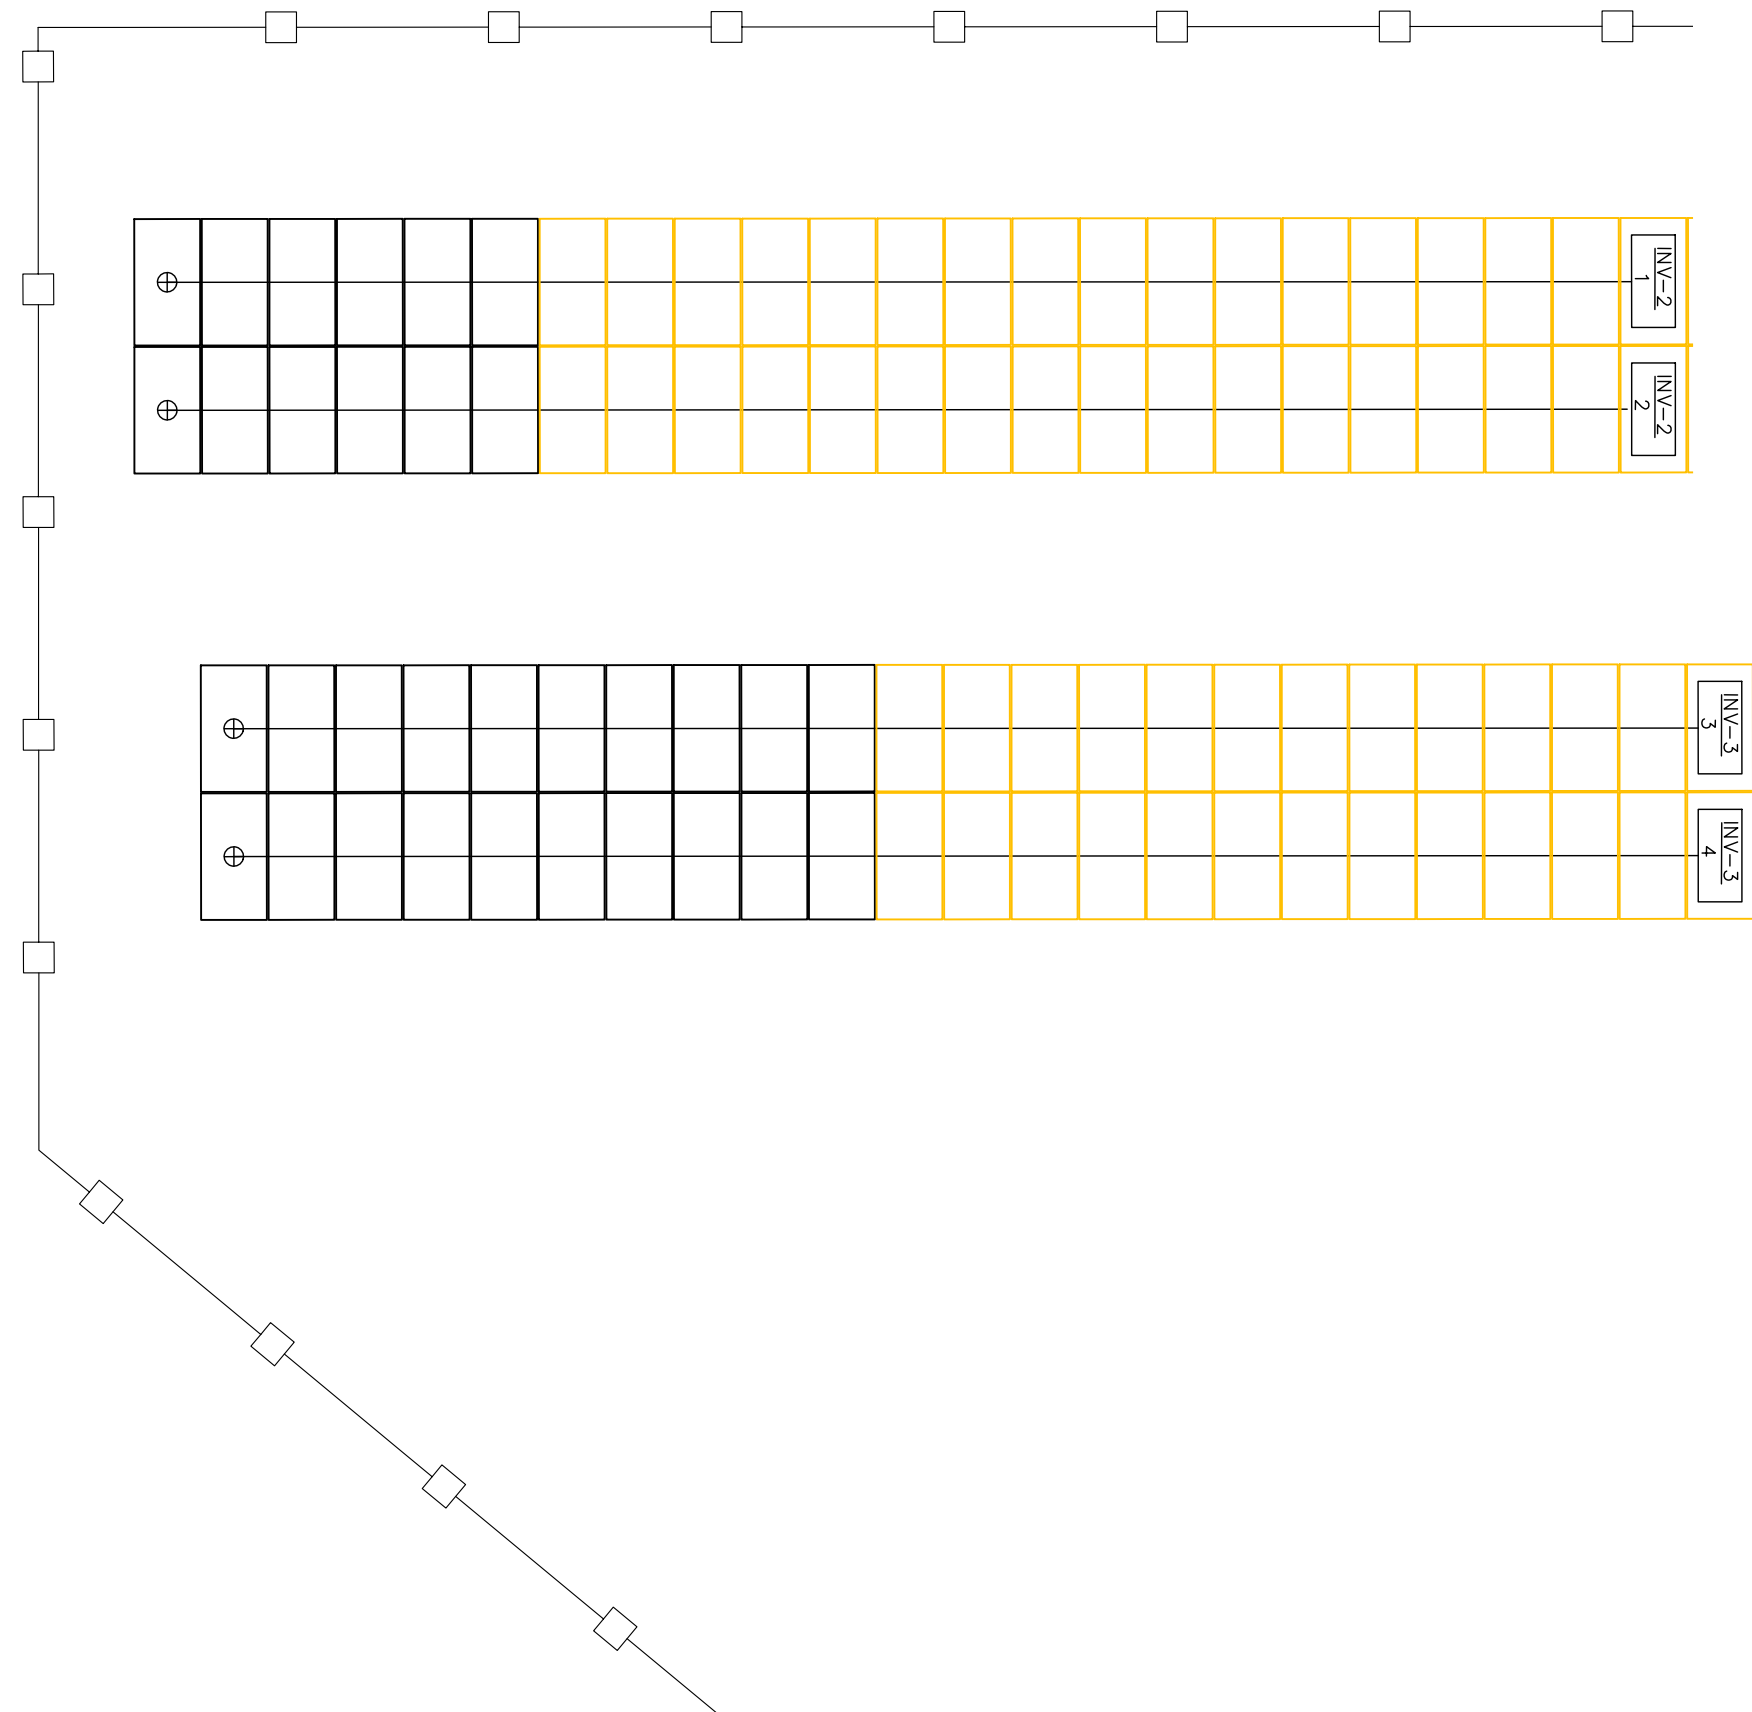

KEY PLAN:

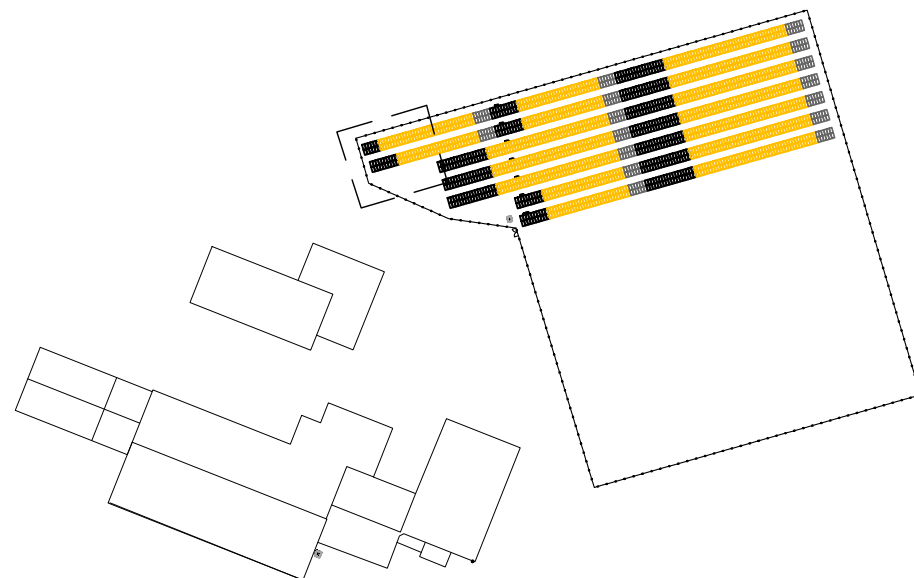

SERVICE PLAN GENERAL NOTES

1. CONTRACTOR SHALL PROVIDE WIRING IDENTIFICATION AS FOLLOWS

DC WIRING
POSITIVE: RED
NEGATIVE: BLACK
GROUND: GREEN

AC WIRING 120V/208V/240V


PHASE A	BLACK
PHASE B	RED
PHASE C	BLUE
NEUTRAL	WHITE
GROUND	GREEN

AC WIRING 277V/480V

PHASE A	BROWN
PHASE B	ORANGE
PHASE C	YELLOW
NEUTRAL	GRAY
GROUND	GREEN



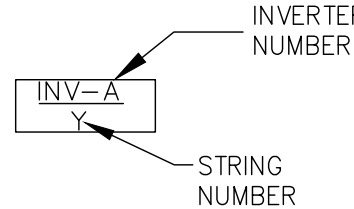



 



2. INSTALLATION CONTRACTOR SHALL INSTALL HOME RUN DC WIRING TO INVERTERS. THIS SHALL CONSIST OF #10 AWG 1.5KV PV SUNLIGHT RESISTANT CABLE WITH LOCKING MC CONNECTOR. JUMPER CABLES BETWEEN OPTIMIZERS SHALL CONSIST OF #10 AWG 1.5KV PV SUNLIGHT RESISTANT CABLE.
3. ANY STRING WIRING THAT IS NOT UNDER THE ARRAY SHALL BE RUN IN CONDUIT FOR PROTECTION.
4. THE DESIGN OF THE RACKING SYSTEM AND/OR ATTACHMENT DESIGN AND ALL ASSOCIATED CALCULATIONS ARE NOT INCLUDED IN THE SCOPE OF WORK PERFORMED BY KMB DESIGN GROUP, LLC(KMB), ARE NOT PART OF THESE DRAWINGS AND KMB MAKES NO REPRESENTATION WHATSOEVER WITH REGARD TO SAID RACKING, AND/OR ATTACHMENT DESIGN. ALL PARTIES ARE INSTRUCTED TO OBTAIN AND REFER TO THE RACKING DESIGN PROVIDED FOR INFORMATION REGARDING THE RACKING SYSTEM AND METHOD OF SECURING/ATTACHMENT OF THE PHOTOVOLTAIC SYSTEM.

LEGEND:

 

ELECTRICAL SPECIFICATIONS

PV MODULE	
QCELLS Q.PEAK DUO XL-G10.2 485W	
MAX POWER (W)	485.00
MAX POWER VOLTAGE (Vmp)	45.07
OPEN CIRCUIT VOLTAGE (Voc)	53.64
MAX POWER CURRENT (Imp)	10.76
SHORT CIRCUIT CURRENT (Isc)	11.29
STRING SIZING CALCULATIONS-23	
# PANELS PER STRING	23.00
MIN TEMPERATURE (°C)	-19.7
TEMP. COEFF. OF VOLT(%/°C)	- .27
TEMPERATURE CORR. FAC.	12.07%
MAX SYSTEM VOLTAGE (NEC 690.7)	1388.1
PV SOURCE CIRCUIT CURRENT (NEC 690.8 (A)(A))	15.53
STRING SIZING CALCULATIONS-24	
# PANELS PER STRING	24.00
MIN TEMPERATURE (°C)	-19.7
TEMP. COEFF. OF VOLT(%/°C)	- .27
TEMPERATURE CORR. FAC.	12.07%
MAX SYSTEM VOLTAGE (NEC 690.7)	1442.7
PV SOURCE CIRCUIT CURRENT (NEC 690.8 (A)(A))	15.53

				
	09.08.22	REVISED 90% DESIGN	J.L	ADK
	07.29.22	90% DESIGN ISSUED FOR REVIEW	J.L	ADK
	07.13.22	ISSUED FOR REVIEW	J.L	ADK
REV.	DATE	REVISION DESCRIPTION	DRAWN BY	CHECK BY



Allison D. Kimball
PROFESSIONAL ENGINEER
MA LICENSE: 49828 9/8



NUWAY
GROUND MOUNTED PHOTOVOLTAIC SYSTEM
700.00 KW AC / 937.99 KW DC
200 SULLIVAN AVE
SOUTH WINDSOR, CT 06074

KMB PROJECT No: **732.1002**

DRAWING TITLE

PV SYSTEM
CIRCUITING
SHEET 2

DRAWING SCALE

NONE

DRAWN BY

11

JL

ORDER NOW:

DWG NO.

1


F

[illegible]


1

100


1

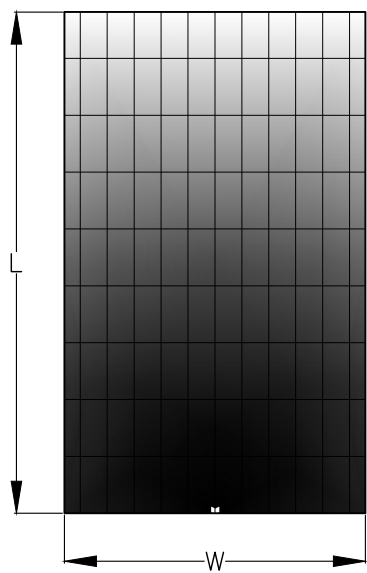

MODULE SPECIFICATIONS		
QCELLS Q.PEAK DUO XL-G10.2 485W		
MAX POWER OUTPUT	(WATTS)	485
MAX VOLTAGE	(VOLTS)	45.07
MAX CURRENT	(AMPS)	10.76
OPEN CIRCUIT VOLTAGE	(VOLTS)	53.64
SHORT CIRCUIT CURRENT	(AMPS)	11.29
MODULE LENGTH	L (IN)	87.2
MODULE WIDTH	W (IN)	41.1
MODULE DEPTH	D (IN)	1.38
MODULE WEIGHT	WT (LBS)	58.43

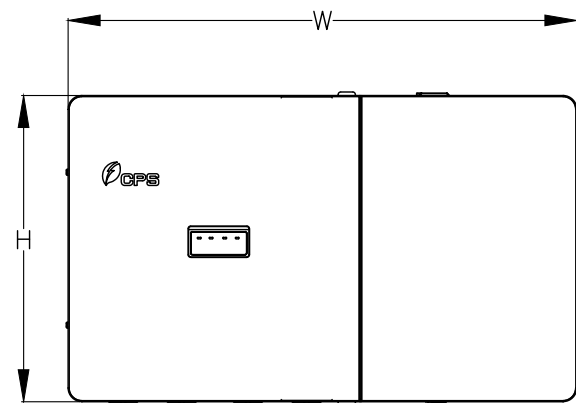


INVERTER SPECIFICATIONS		
CHINT CPS SCH100KTL-DO/US-480		
RATED OUTPUT	(KW)	100
AC RATED OUTPUT	(VOLTS)	480
AC RATED CURRENT	(AMPS)	126.7
POWER FACTOR	-	>0.99
PEAK EFFICIENCY	EFF%	97.5%
WIDTH	W (IN)	45.28
DEPTH	D (IN)	9.84
HEIGHT	H (IN)	24.25
WEIGHT	WT (LBS)	176

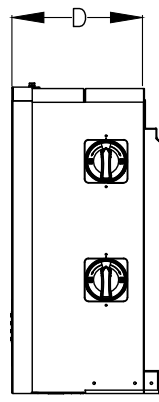

1 INVERTERS & SOLAR PANEL SPECS

SCALE: NTS

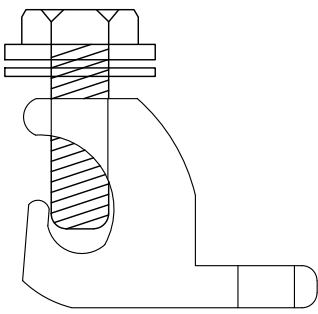


ILSCO GBL-4DB[®]
GROUND LUG

- NOTES:
1. MODULE MOUNTING SYSTEM SHALL BE BONDED TOGETHER USING SOLID WIRE GROUNDING ASSEMBLY OR OTHER RACKING APPROVED GROUNDING ASSEMBLY. SEE PV-200 FOR EQUIPMENT GROUNDING CONDUCTOR SIZE.
 2. INDIVIDUAL MODULES SHALL BE BONDED TO THE EQUIPMENT GROUNDING CONDUCTOR AS PER THE DETAIL.

4	TYPICAL LAY-IN GROUNDING LUG
---	------------------------------


SCALE: NTS

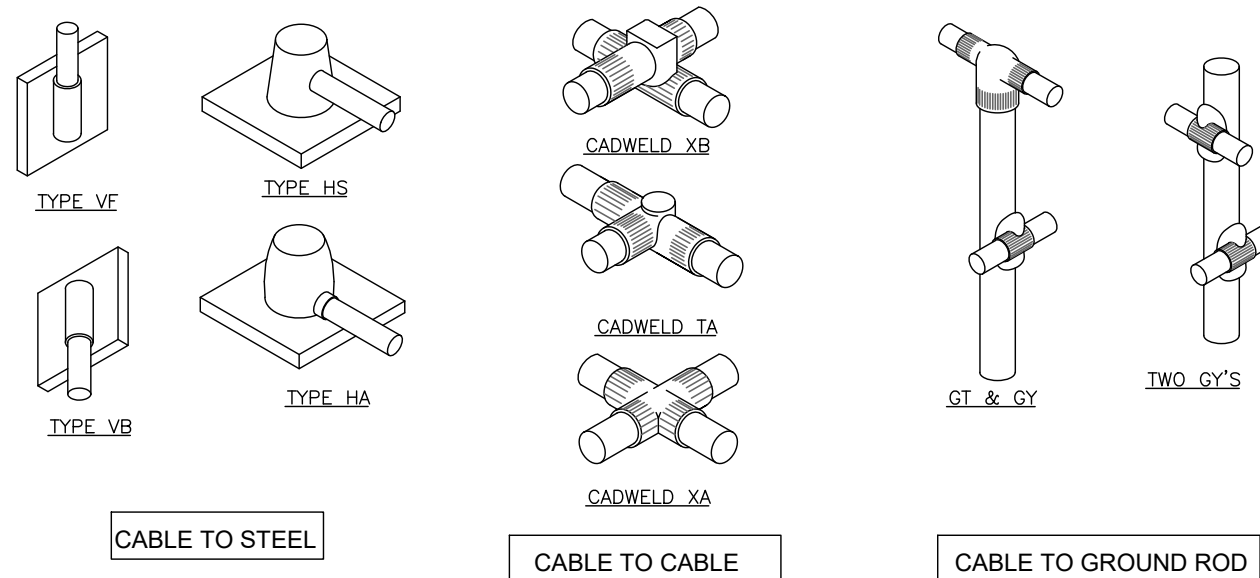

5	EXOTHERMIC WELD CONNECTIONS
---	-----------------------------


SCALE: NTS

1. WRING OF THE SOLAR MODULES WILL BE ACCOMPLISHED USING THE PRE-ATTACHED #1 AWG./USE-2 MC CABLES. THE INSTALLATION CONTRACTOR MUST PAY SPECIAL ATTENTION TO PROTECTING THESE CABLES WHEN MOVING AND INSTALLING THE MODULES.
2. RETURN STRING WIRING WILL BE #10 PV WIRE SUNLIGHT RESISTING CABLES. THESE CABLES WILL BE CONSTRUCTED TO LENGTH BY THE ELECTRICAL CONTRACTOR AND BE INSTALLED USING GOOD ASSEMBLY PRACTICES.
3. MATING CONNECTORS TO BE OF THE SAME MANUFACTURER, MODEL, AND TYPE.

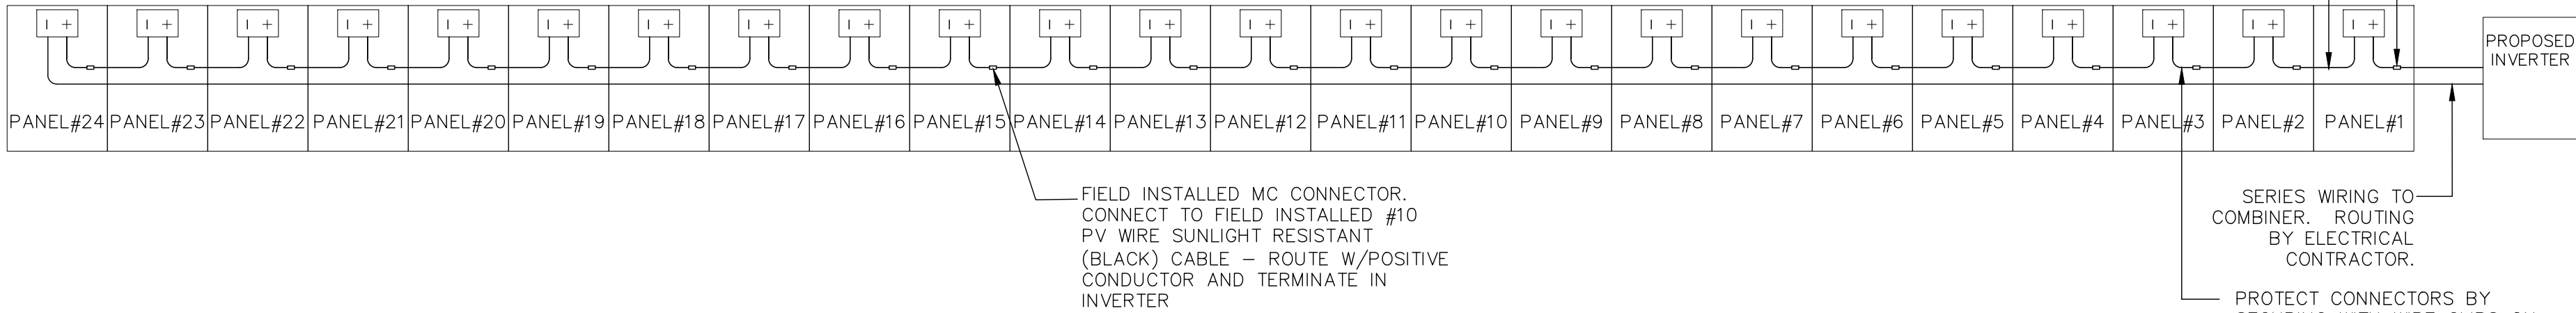


2	TYPICAL MODULE STRINGING
---	--------------------------

SCALE: NTS

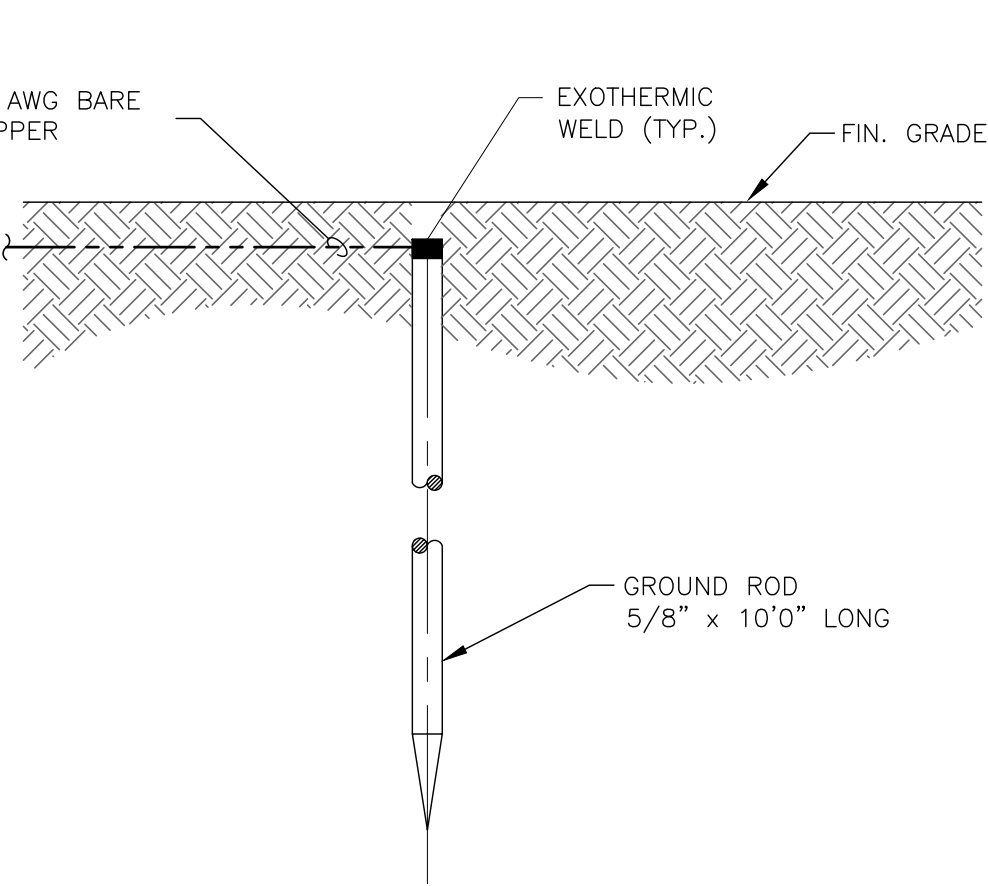

9	AC GROUNDING ELECTRODE DETAIL
---	-------------------------------



SCALE: NTS

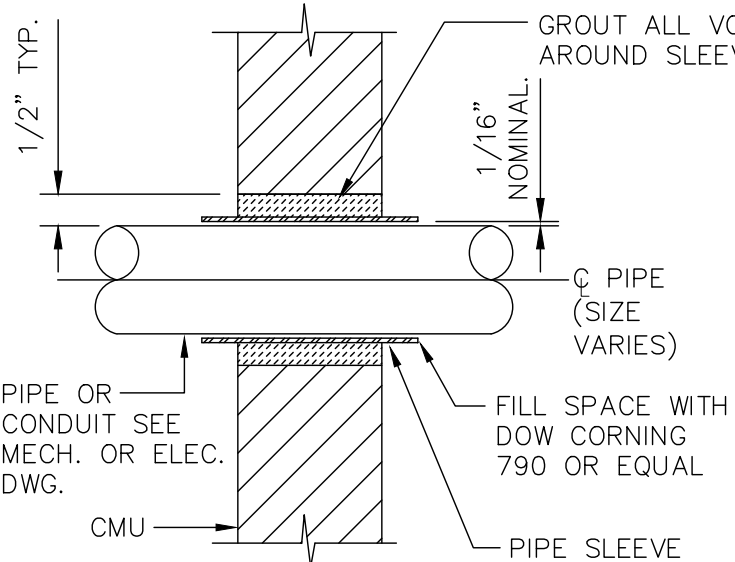

- NOTES: (FOR FIRE-RATED WALL ONLY)
1. PIPE ANCHORAGE IS REQUIRED NEARBY TO PREVENT PIPE MOVEMENT THROUGH PENETRATION.
 2. CABLES WITHIN CONDUIT PENETRATION SHALL BE FIRE SEALED AFTER INSTALLATION


CONDUIT WALL PENETRATION DETAIL

SCALE: NTS

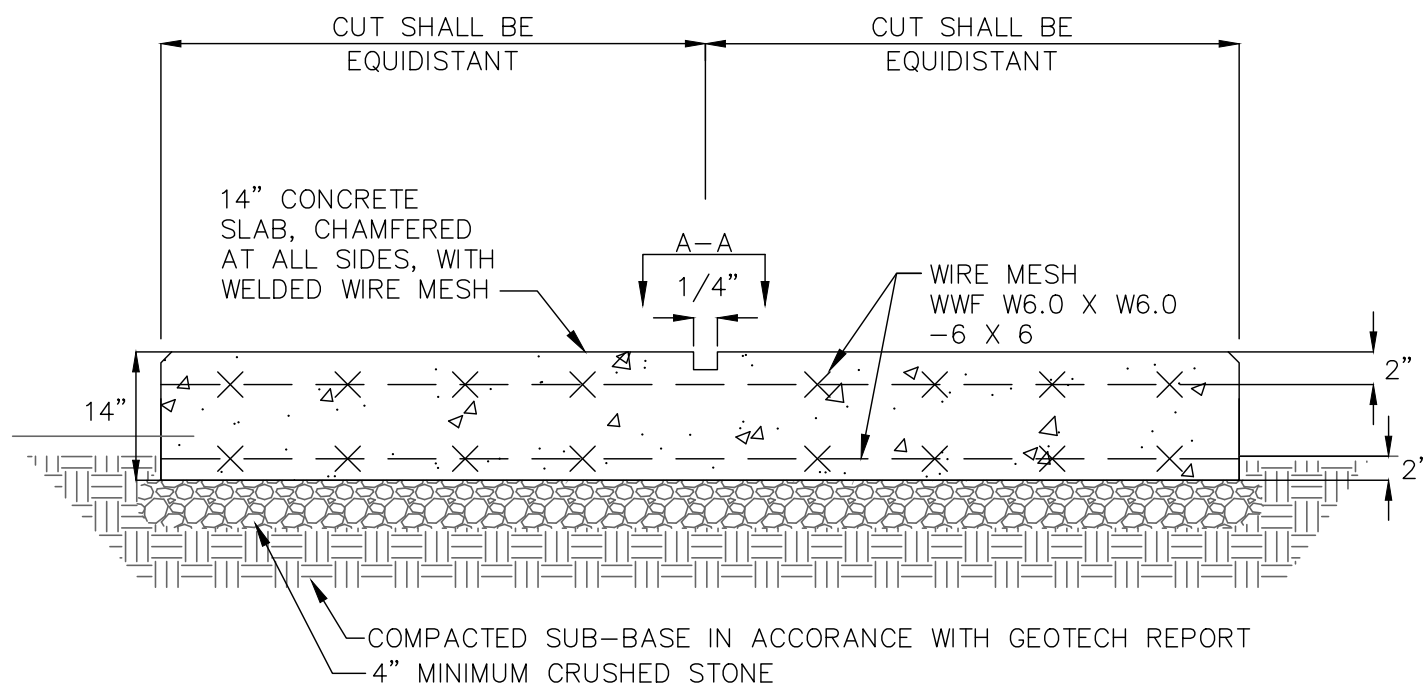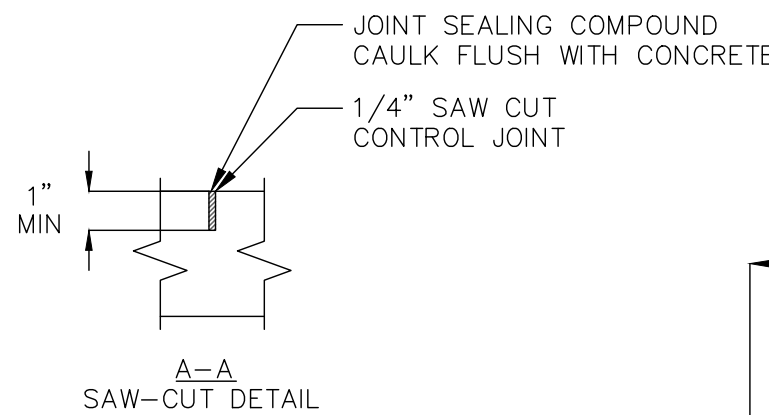

3	TYPICAL CONCRETE PAD DETAIL
---	-----------------------------

SCALE: NTS

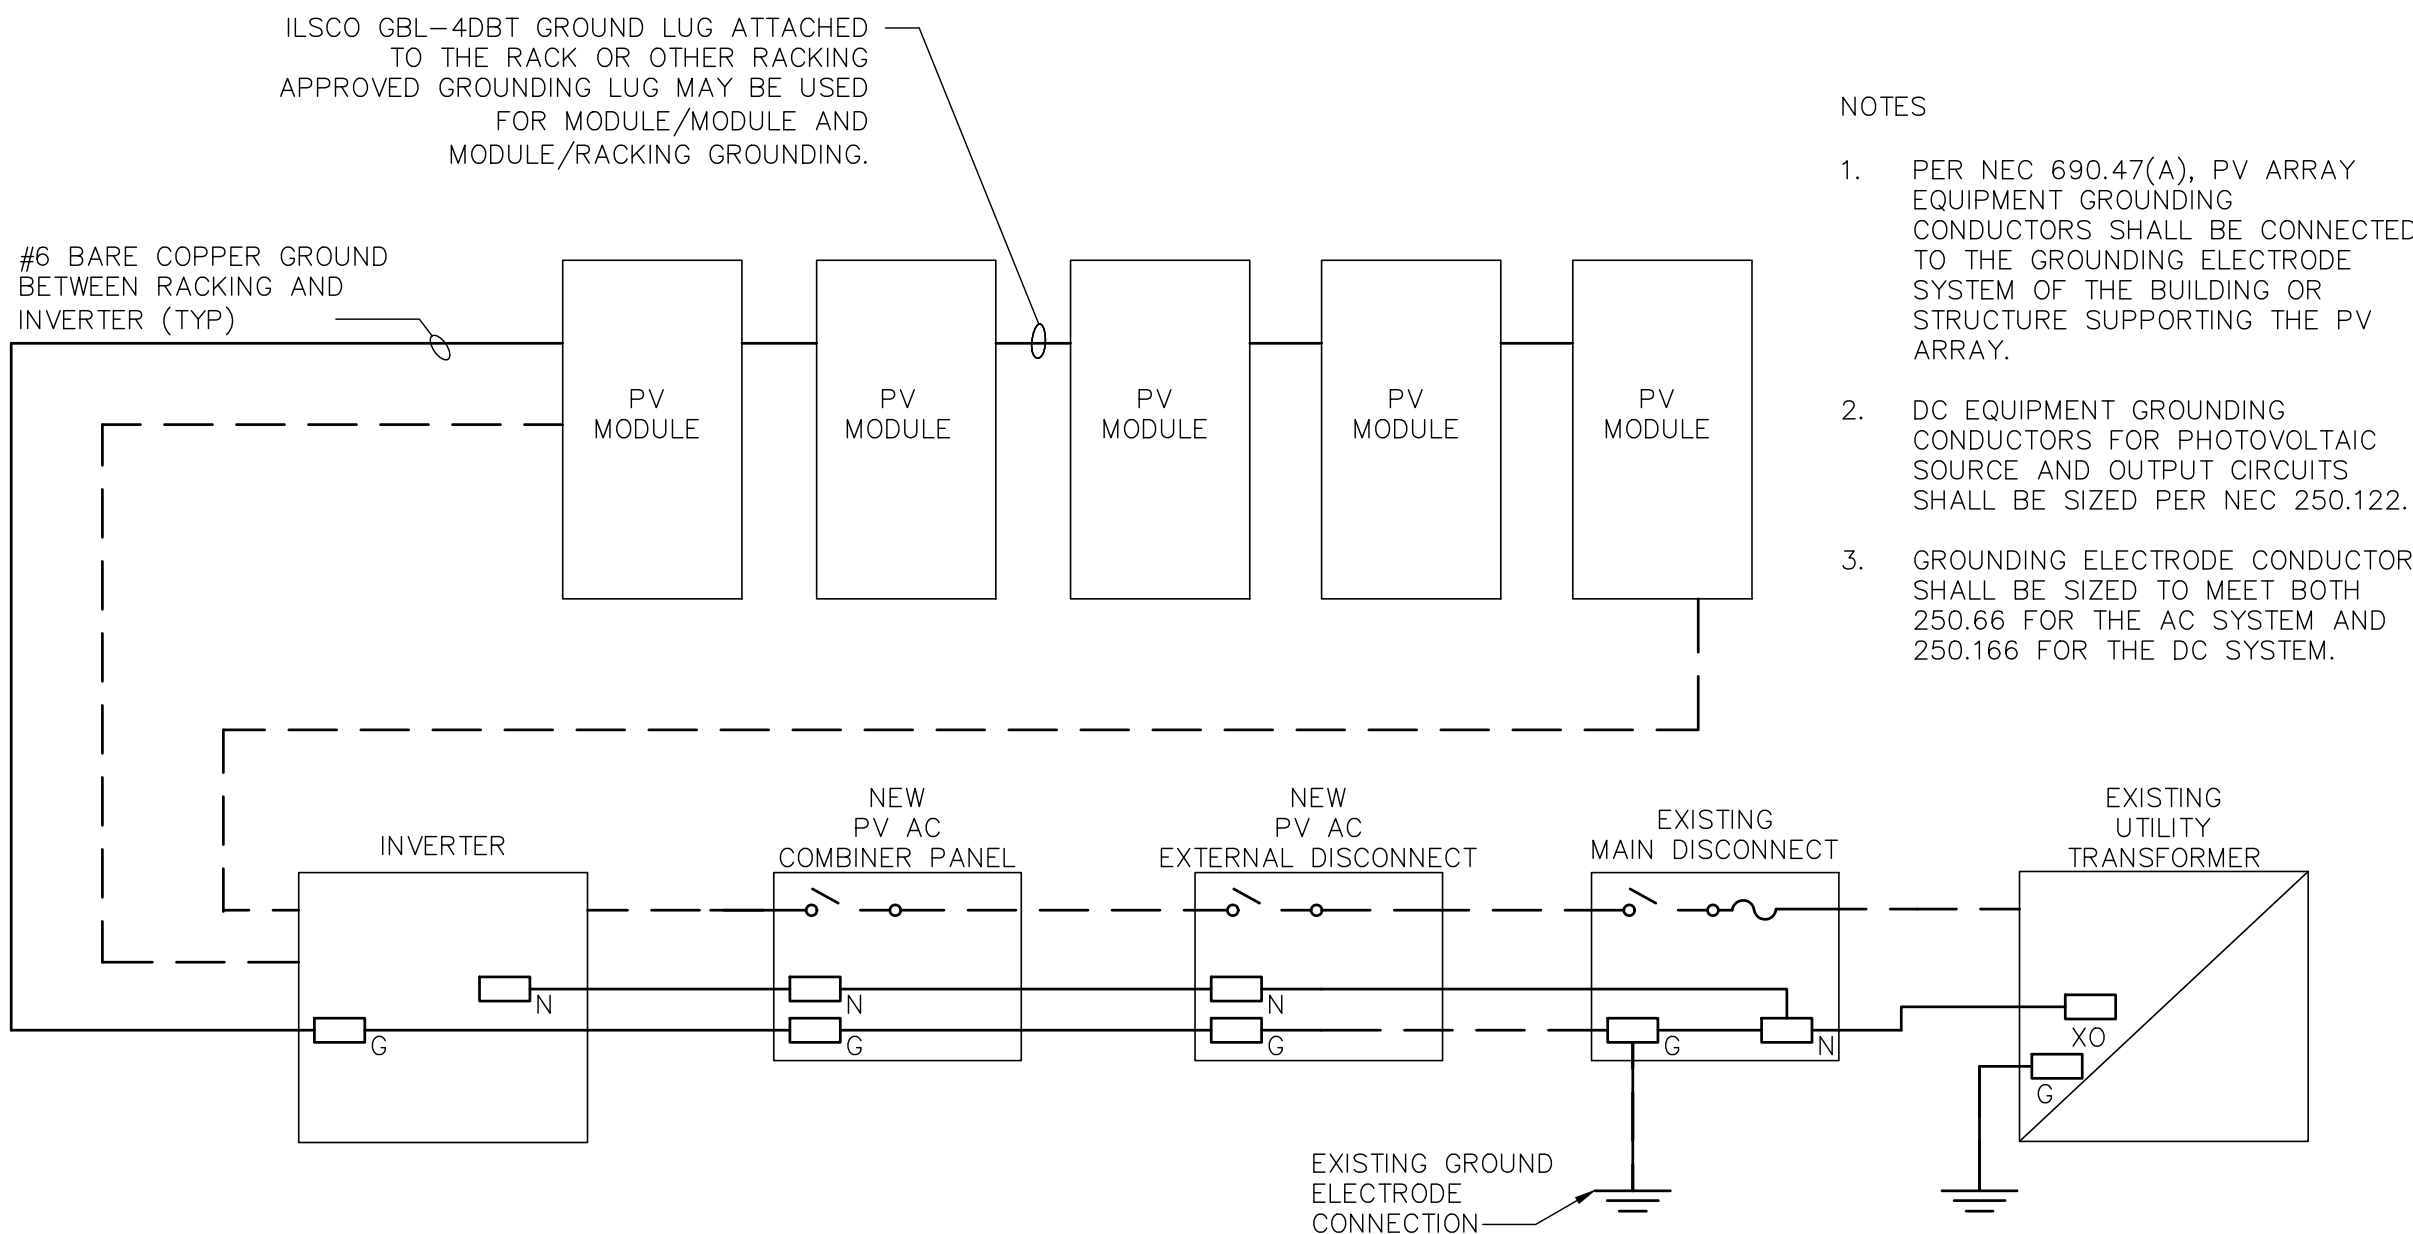

10	TYPICAL GROUNDING DETAIL
----	--------------------------

SCALE: NTS

	09.08.22	REVISED 90% DESIGN	JL	ADK
	07.29.22	90% DESIGN ISSUED FOR REVIEW	JL	ADK
	07.13.22	ISSUED FOR REVIEW	JL	ADK
REV	DATE	REVISION DESCRIPTION	DRAWN BY	CHECKED BY



Allison D. Kimball

MA LICENSE: 49828 9/8/



NUWAY
GROUND MOUNTED PHOTOVOLTAIC SYSTEM
700.00 KW AC / 937.99 KW DC
200 SULLIVAN AVE
SOUTH WINDSOR, CT 06074

732.1002


DRAWING TITLE

PHOTOVOLTAIC
SYSTEM DETAILS
SHEET 1

DRAWING SCALE:		
NONE		
DRAWN BY:	CHECKED BY:	DATE:
JL	ADK	07.11.22



PV-400

OWNERSHIP OF DOCUMENTS: THIS DOCUMENT AND THE IDEAS AND DESIGNS INCORPORATED HEREIN, AS INSTRUMENT OF PROFESSIONAL SERVICE, ARE THE PROPERTY OF KMB DESIGN GROUP, LLC AND ARE NOT TO BE USED, IN WHOLE OR IN PART, FOR OTHER PROJECTS WITHOUT THE WRITTEN AUTHORIZATION OF KMB DESIGN GROUP, LLC. IT IS UNLAWFUL FOR ANY PERSON TO AMEND ANY ASPECT OF THESE DRAWINGS UNLESS THEY HAVE THE APPROVAL OF THE LICENSED PROFESSIONAL IN WRITING.

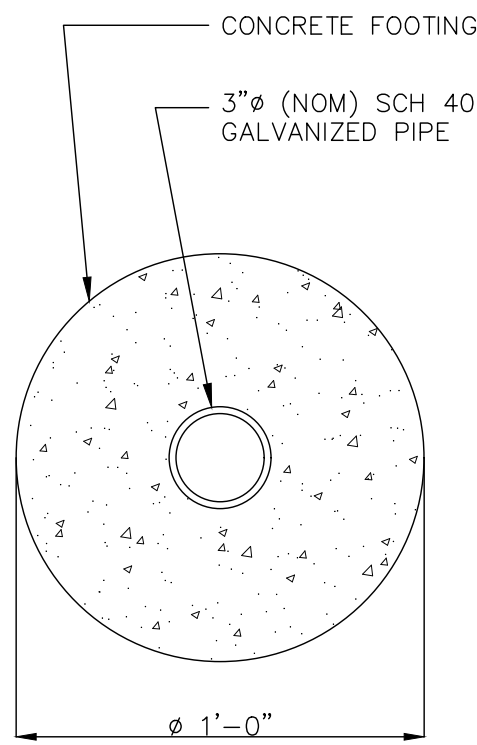

CONCRETE AND REINFORCING STEEL NOTES:

1. ALL CONCRETE WORK SHALL BE IN ACCORDANCE WITH THE ACI 301, ACI 318 AND THE SPECIFICATION CAST-IN-PLACE CONCRETE.
2. ALL CONCRETE SHALL HAVE A MINIMUM COMPRESSIVE STRENGTH OF 3500 PSI AT 28 DAYS, UNLESS NOTED OTHERWISE.
3. THE FOLLOWING MINIMUM CONCRETE COVER SHALL BE PROVIDED FOR REINFORCING STEEL UNLESS SHOWN OTHERWISE ON DRAWINGS:
CONCRETE CAST AGAINST EARTH.....3 IN.
CONCRETE EXPOSED TO EARTH OR WEATHER:
#6 AND LARGER.....2 IN.
#5 AND SMALLER & WWF.....1 1/2 IN.
CONCRETE NOT EXPOSED TO EARTH OR WEATHER OR NOT CAST AGAINST THE GROUND:
SLAB AND WALL.....3/4 IN.
BEAMS AND COLUMNS.....1 1/2 IN.
4. A 3/4" CHAMFER SHALL BE PROVIDED AT ALL EXPOSED EDGES OF CONCRETE, UNO, IN ACCORDANCE WITH ACI 301 SECTION 4.2.4.
5. INSTALLATION OF CONCRETE EXPANSION/WEDGE ANCHOR, SHALL BE PER MANUFACTURER'S WRITTEN RECOMMENDED PROCEDURE. THE ANCHOR BOLT, DOWEL OR ROD SHALL CONFORM TO MANUFACTURER'S RECOMMENDATION FOR EMBEDMENT DEPTH OR AS SHOWN ON THE DRAWINGS. NO REBAR SHALL BE CUT WITHOUT PRIOR ENGINEERING APPROVAL WHEN DRILLING HOLES IN CONCRETE.

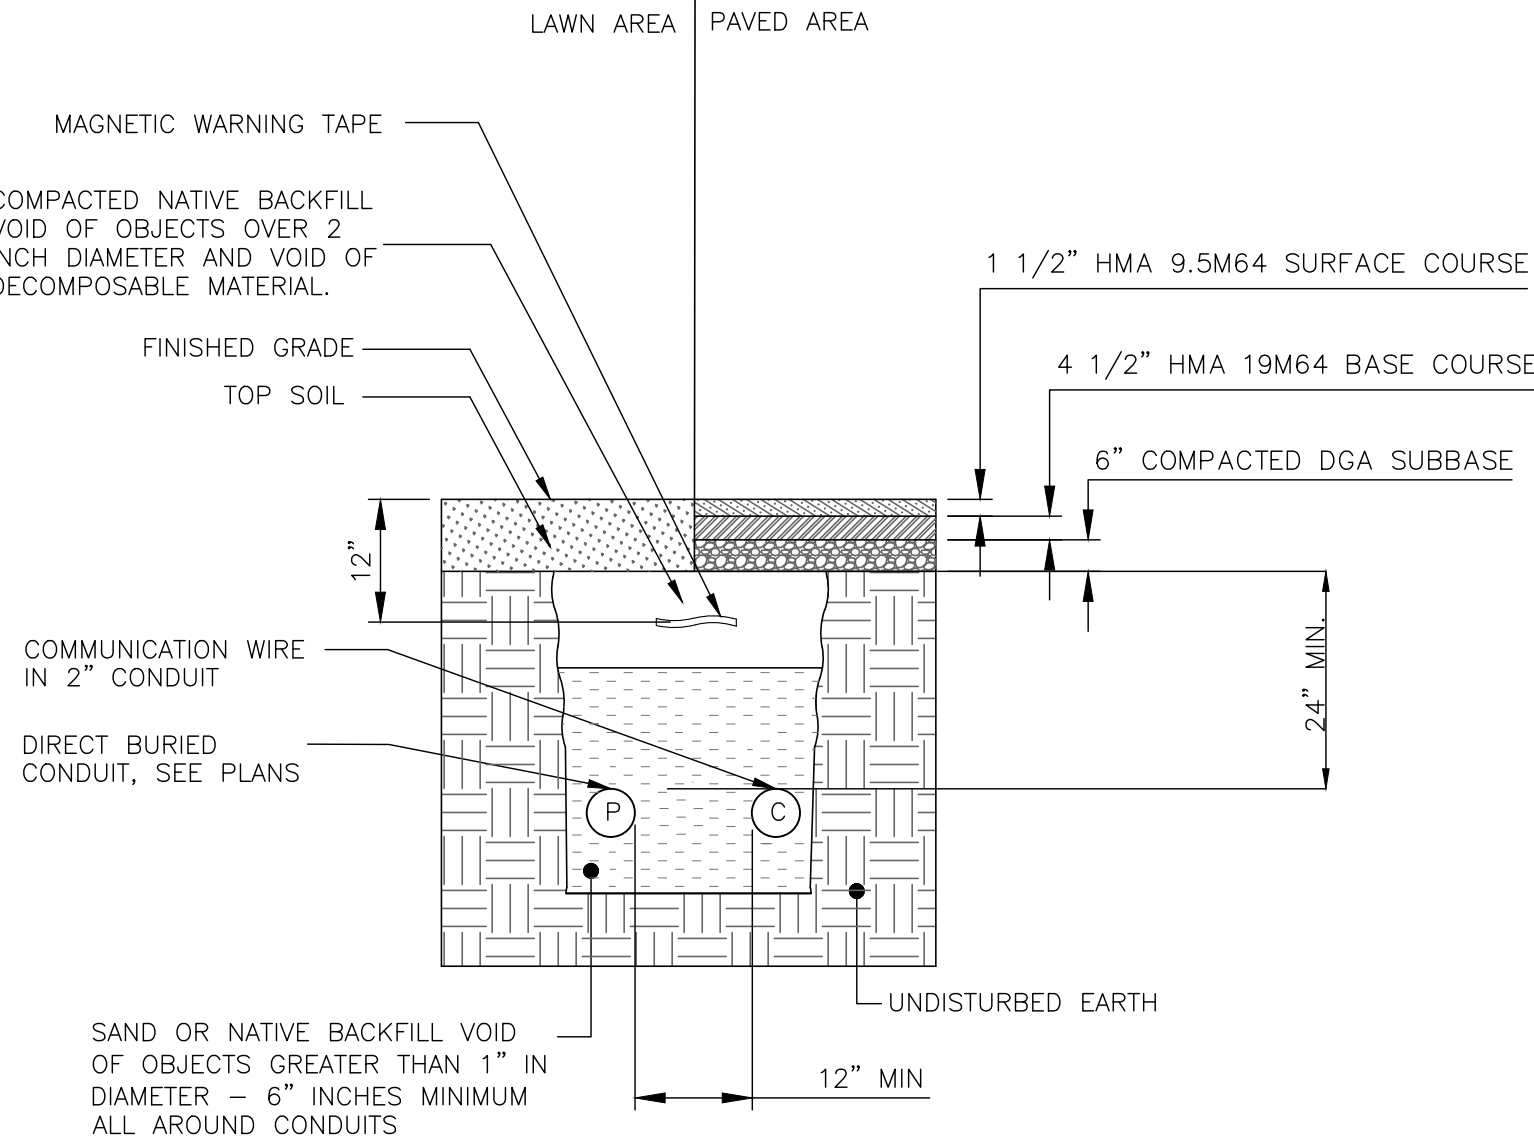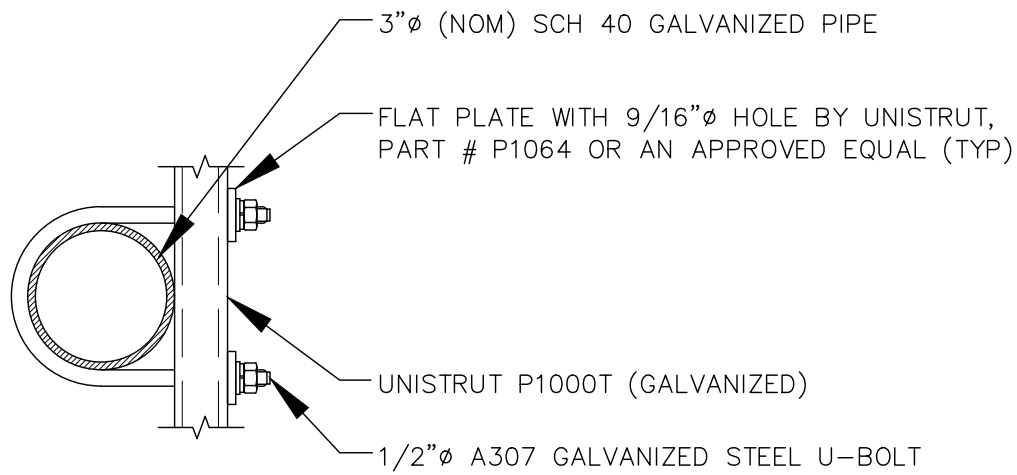

NOTE:

1. MAGNETIC DETECTABLE WARNING TAPE - "CAUTION ELECTRIC LINE BELOW" TO BE INSTALLED IN TRENCH AT NO DEEPER THAN 12" BELOW FINISHED GRADE.
2. THIS DETAIL IS GENERAL, TO SHOW THE REQUIRED DEPTH'S AND COVER. ADJUST AS NECESSARY FOR MORE THEN ONE CONDUIT.
3. INSTALLING CONTRACTOR SHALL BE RESPONSIBLE FOR DETERMINING SUITABILITY OF NATIVE SOIL FOR BACKFILL AROUND DIRECT BURIED CABLES.
4. PAVEMENT DETAIL IS FOR ROADS WITH A CALIFORNIA BEARING RATIO CBR ≥ 2.
5. ASPHALT PAVEMENT MATERIALS AND CONSTRUCTION SHALL BE IN ACCORDANCE WITH NJDOT SPECIFICATIONS.
6. PAVEMENT DESIGN HAS BEEN MADE MADE IN ACCORDANCE WITH THE NEW JERSEY RESIDENTIAL SITE IMPROVEMENT STANDARDS (RSIS-NJAC TITLE 5, CHAPTER 21).
7. COMPACTION LEVEL DESIGN HAS BEEN MADE IN ACCORDANCE WITH THE NJDOT STANDARD SPECIFICATION FOR ROAD AND BRIDGE CONSTRUCTION, SECTION 902.02.01.
8. COMPACTED SUB BASE: NJDOT 1-3 AGGREGATE SIZE.
9. EXPOSED VERTICAL AND HORIZONTAL SURFACES, IN PAVED AREAS, SHALL BE PREPARED AS PER STATE DOT SPECIFICATIONS.

1 EQUIPMENT POST DETAIL


SCALE: NTS

2 UNISTRUT CONNECTION DETAIL

SCALE: NTS

2 DIRECT BURIED CONDUIT DETAIL


SCALE: NTS

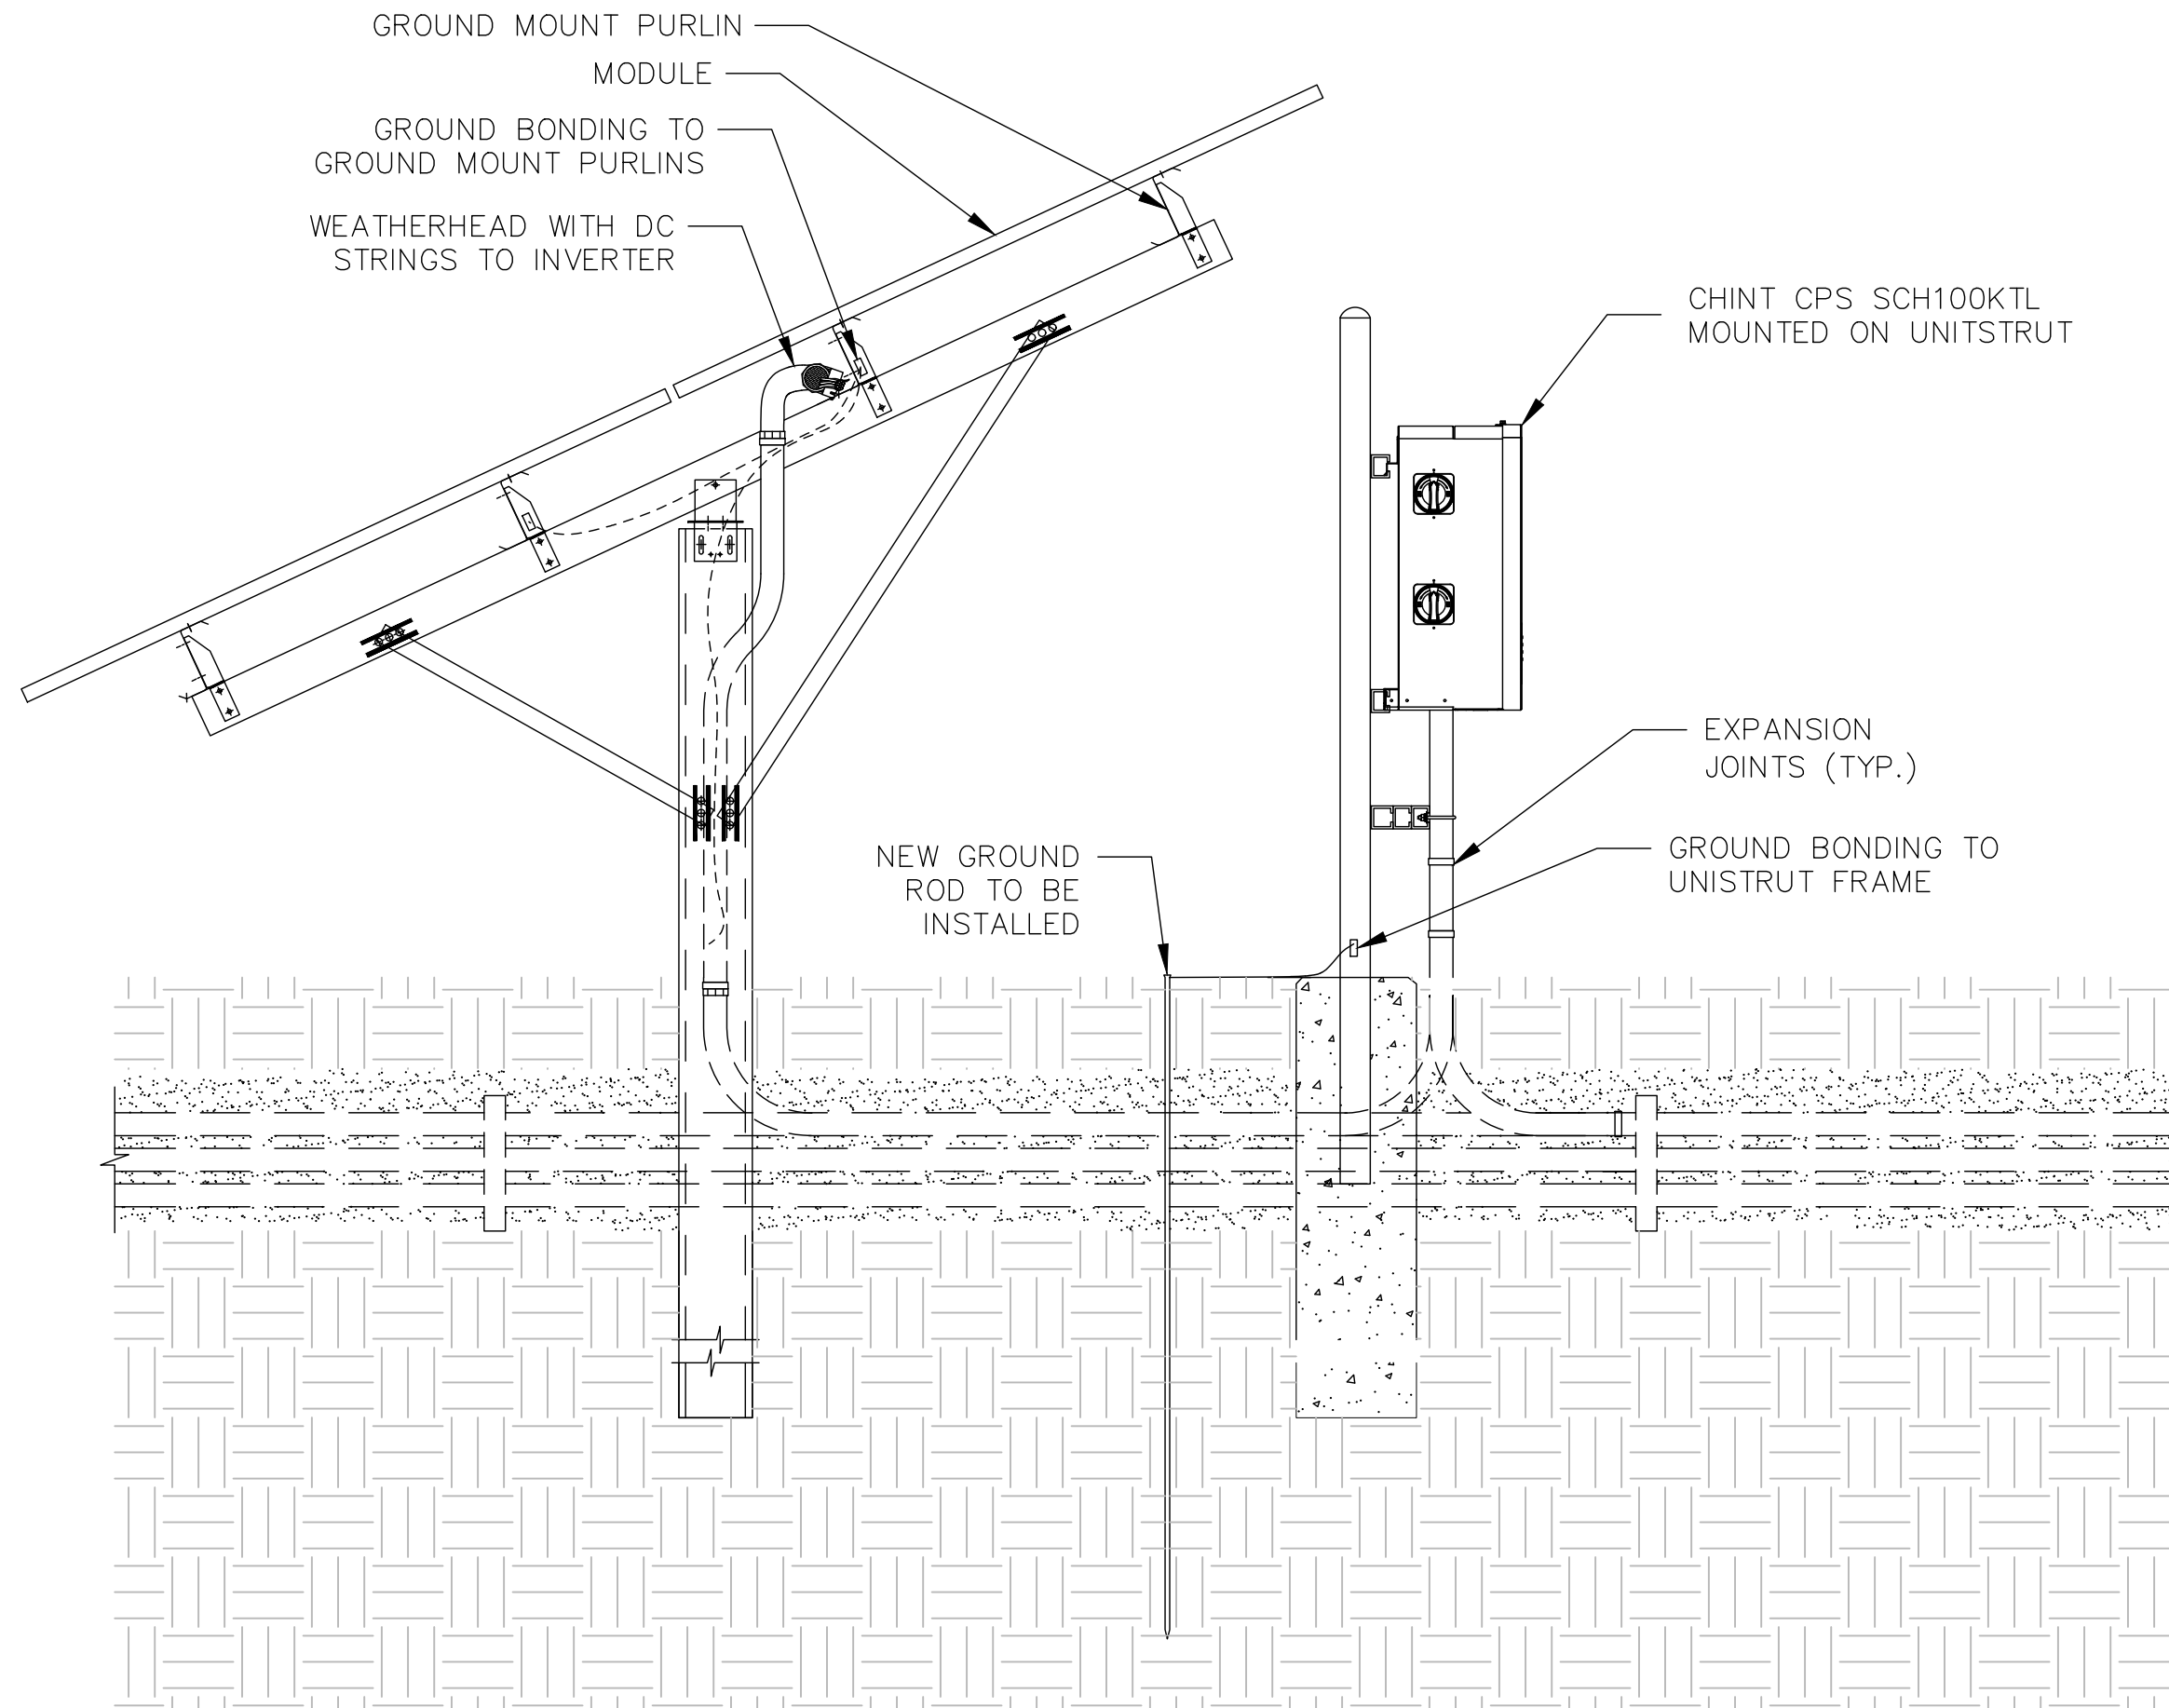

4 SIDE VIEW OF GROUND MOUNT AND INVERTER ELEVATION DETAIL

SCALE: NTS

NOTE:
DETAILS ARE INTENDED TO CONVEY DESIGN INTENT ONLY.
CONTRACTOR SHALL MODIFY AS NECESSARY TO SUIT FIELD CONDITIONS. CLEARANCES SHALL BE MAINTAINED PER NEC AND OTHER APPLICABLE LOCAL CODES.

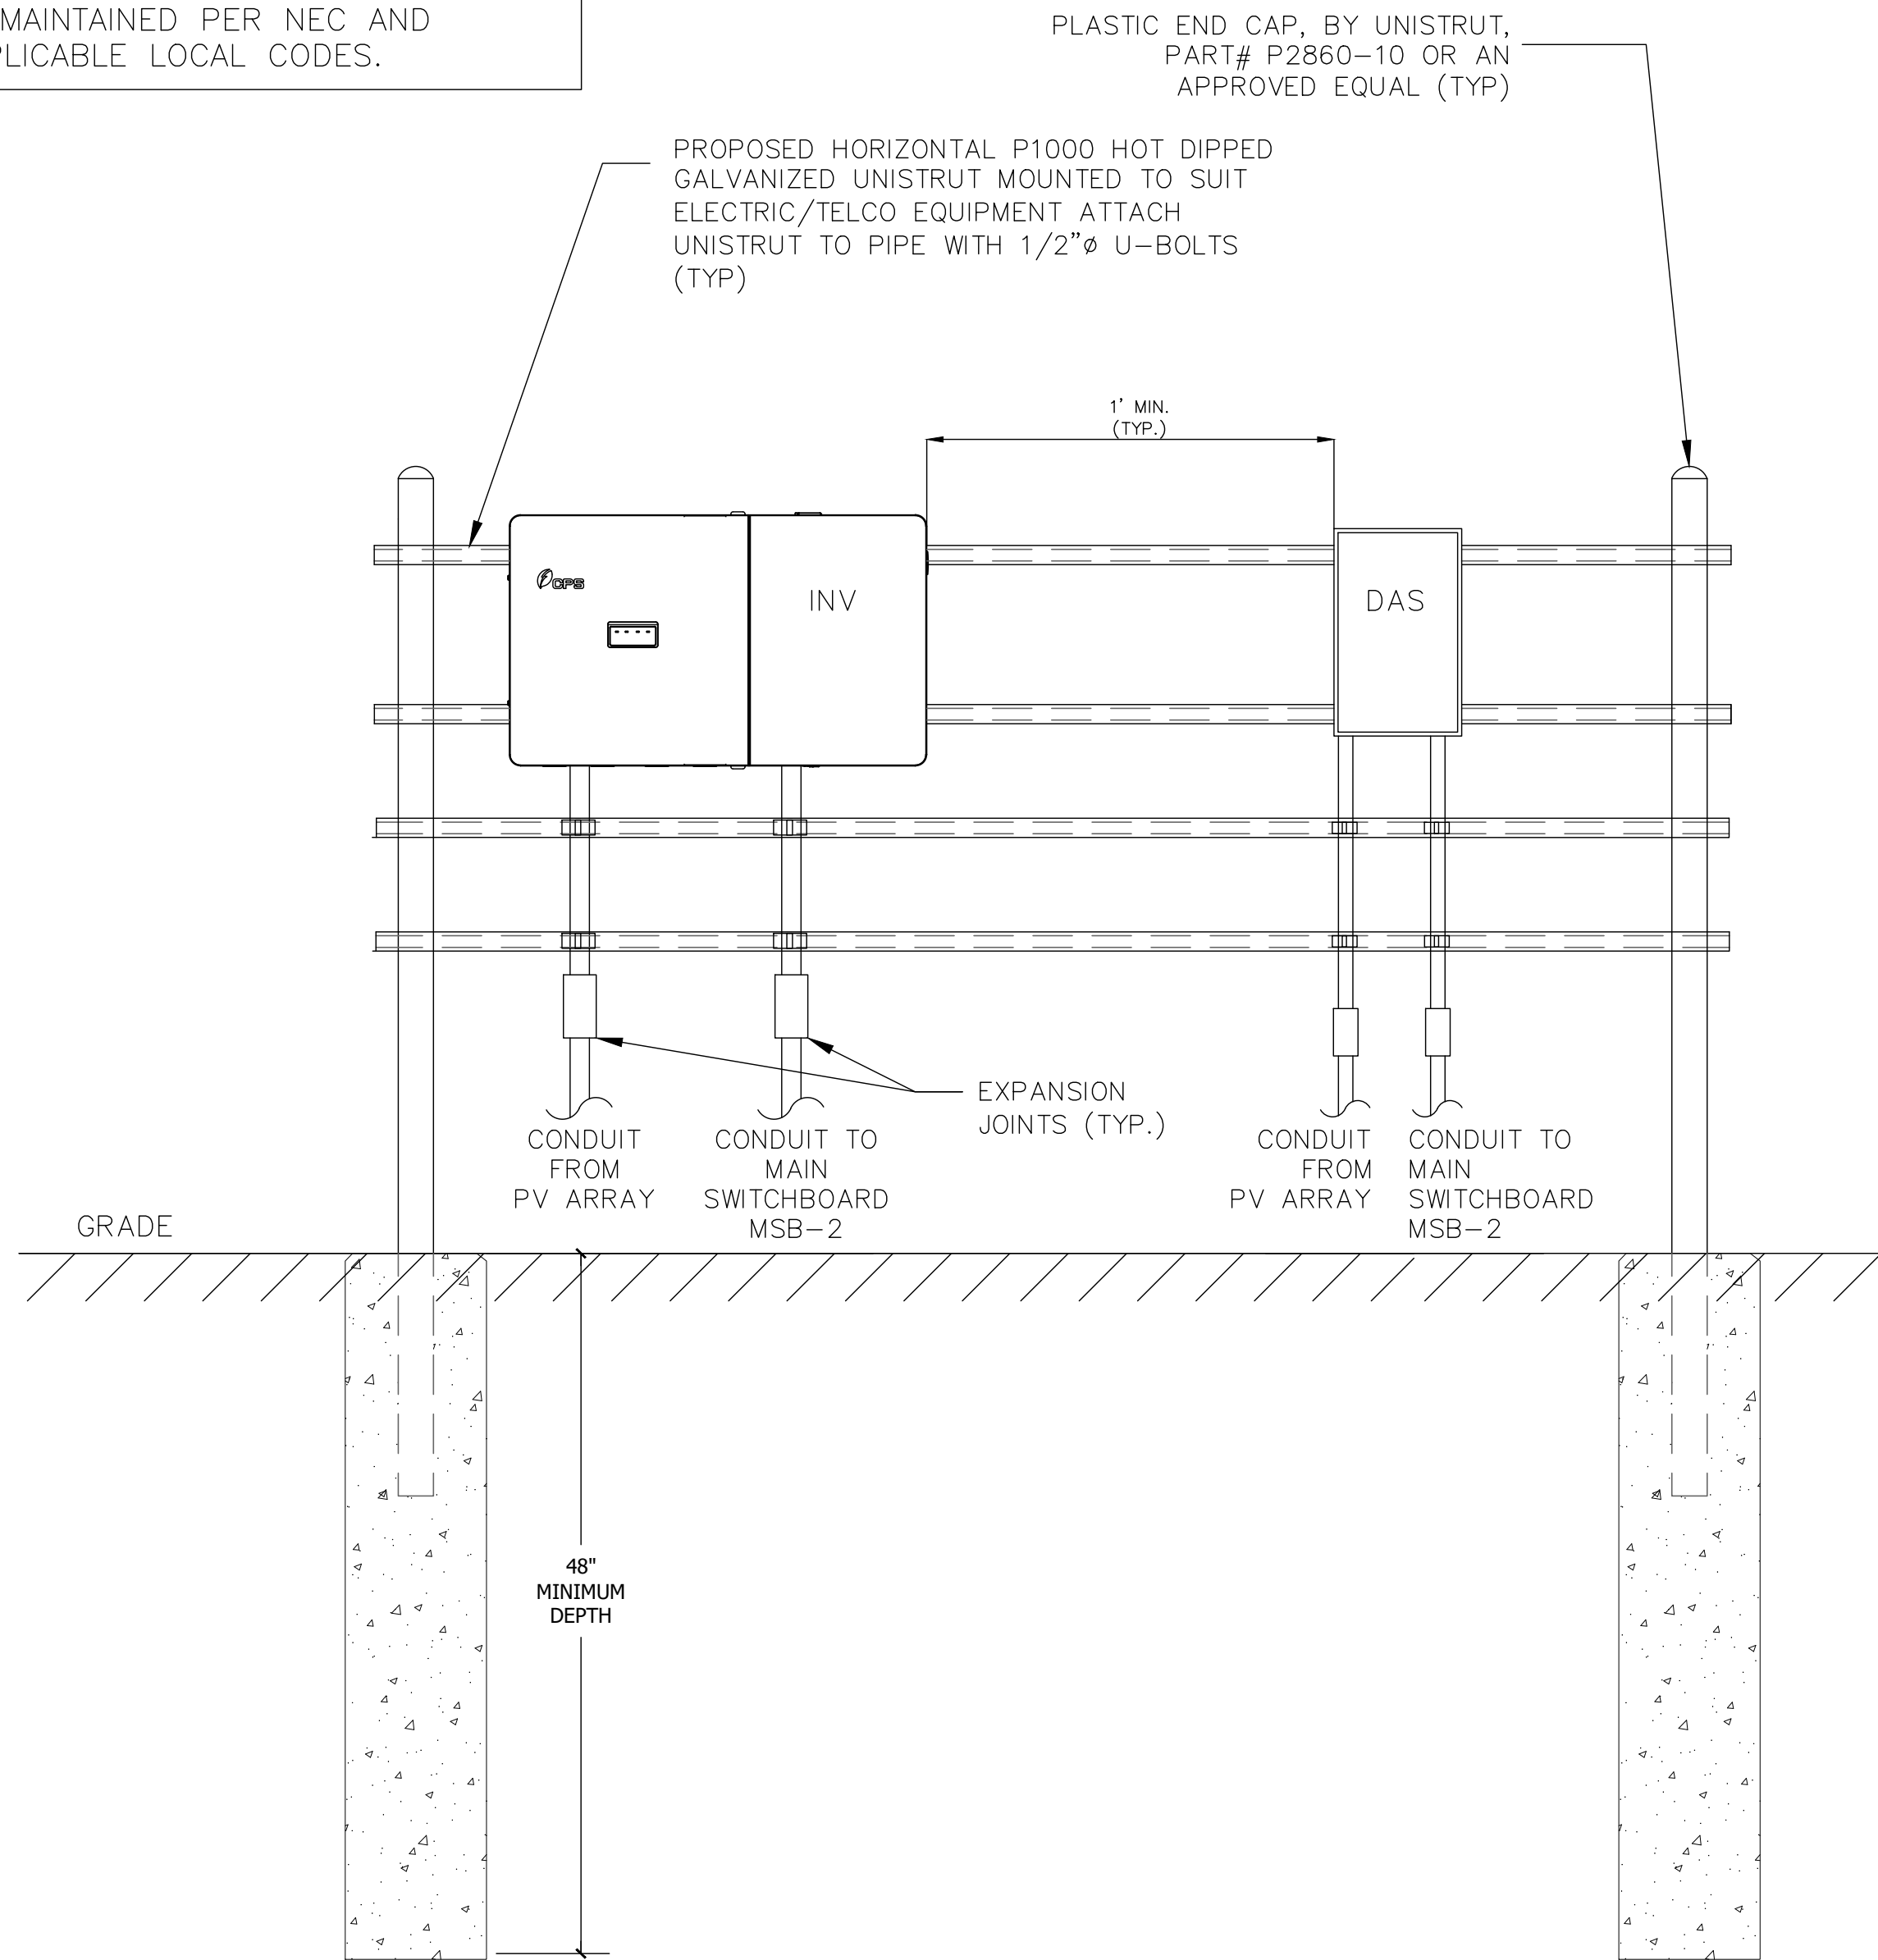

5 TYPICAL UNISTRUT INVERTER ELEVATION DETAIL

SCALE: NTS



Allison D. Kimball
PROFESSIONAL ENGINEER
MA LICENSE 48828 9/9/22



NUWAY
GROUND MOUNTED PHOTOVOLTAIC SYSTEM
700.00 KW AC / 937.99 KW DC
200 SULLIVAN AVE
SOUTH WINDSOR, CT 06074


KMB PROJECT NO:
732.1002

DRAWING TITLE:
PHOTOVOLTAIC
SYSTEM DETAILS
SHEET 2

DRAWING SCALE:
NONE
DRAWN BY: J.L. ADK
CHECKED BY: ADK
DATE: 07.11.22

DWG NO.:
PV-401

OWNERSHIP OF DOCUMENTS: THIS DOCUMENT AND THE IDEAS AND DESIGNS INCORPORATED HEREIN, AS INSTRUMENT OF PROFESSIONAL SERVICE, ARE THE PROPERTY OF KMB DESIGN GROUP, LLC AND ARE NOT TO BE USED, IN WHOLE OR IN PART, FOR OTHER PROJECTS WITHOUT THE WRITTEN AUTHORIZATION OF KMB DESIGN GROUP, LLC. IT IS UNLAWFUL FOR ANY PERSON TO AMEND ANY ASPECT OF THESE DRAWINGS UNLESS THEY HAVE THE APPROVAL OF THE LICENSED PROFESSIONAL IN WRITING.

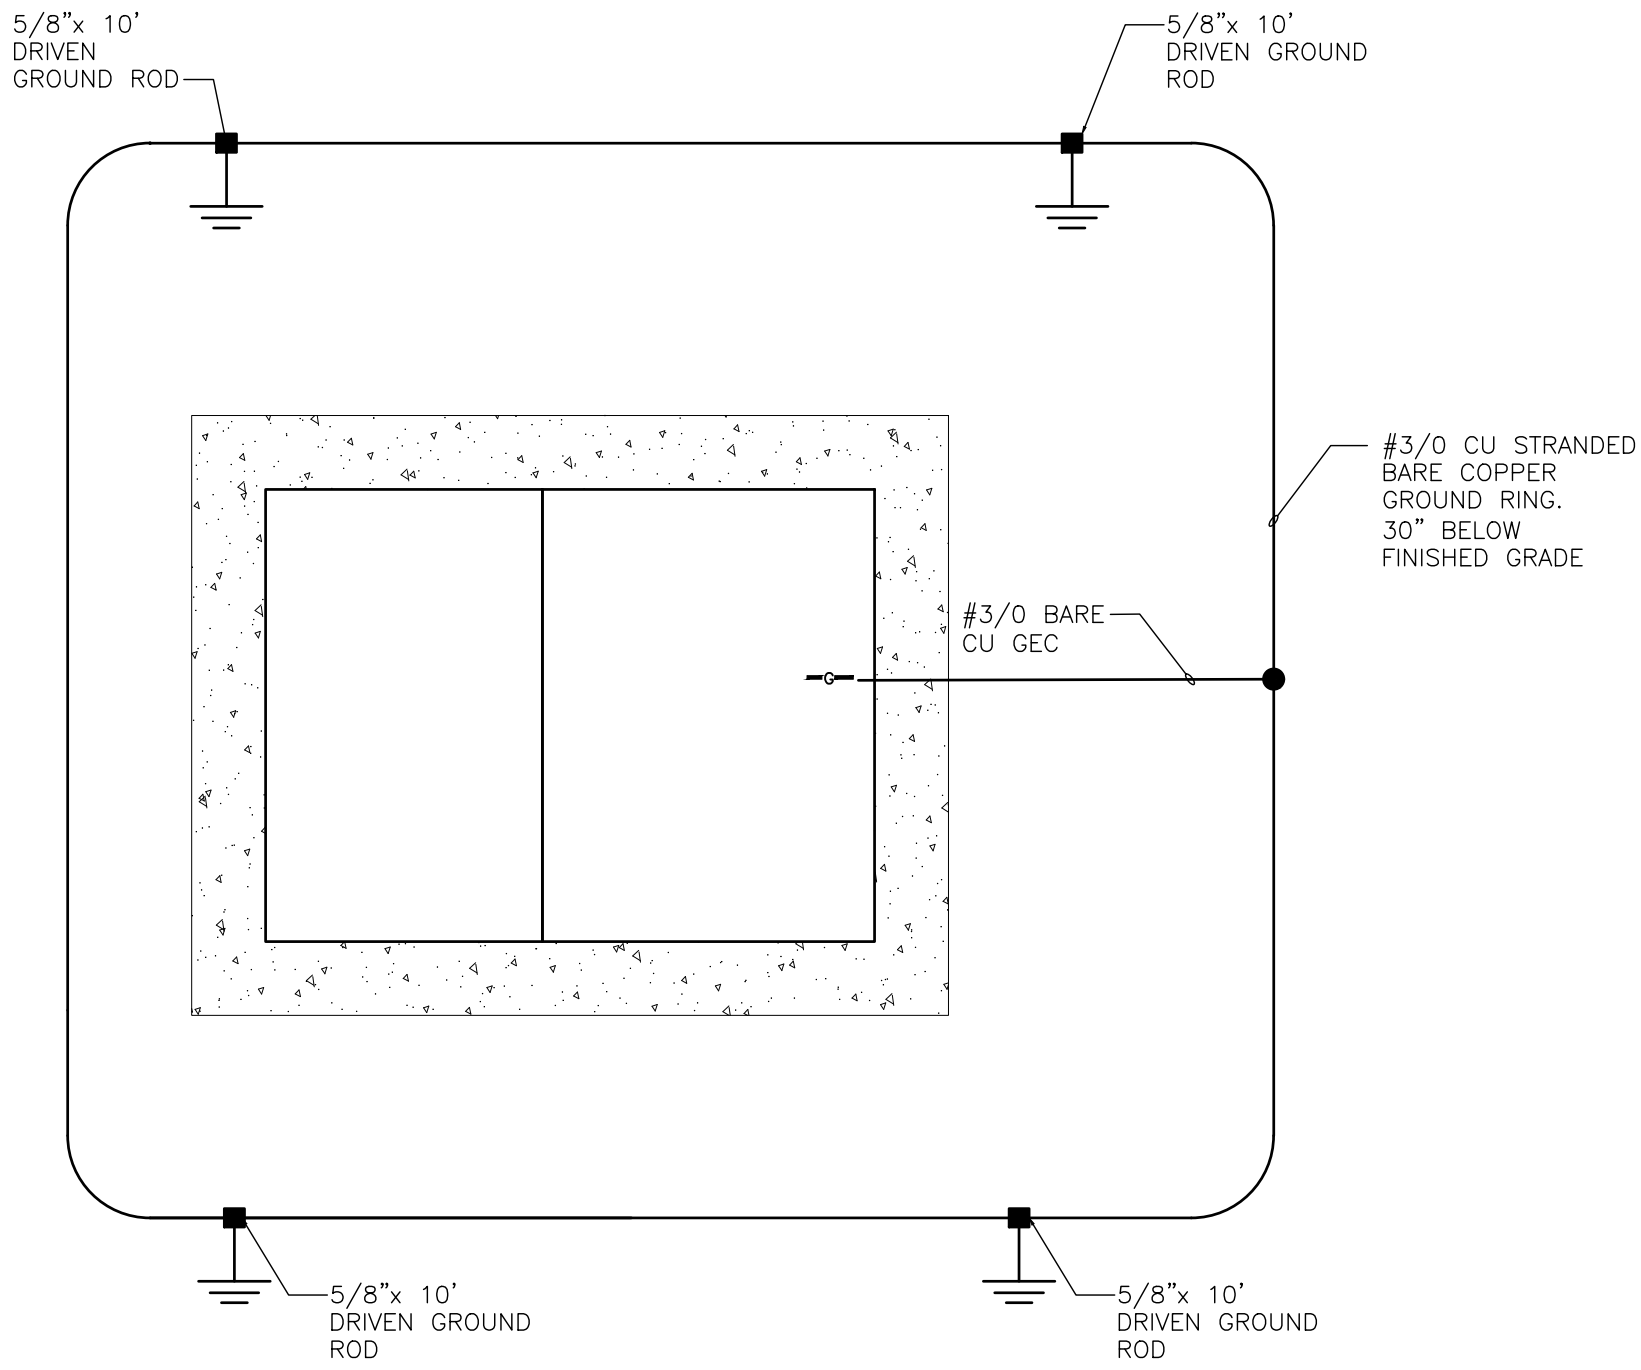

1 TYPICAL SWITCHGEAR GROUNDING DETAIL

SCALE: NTS

2 TYPICAL SWITCHGEAR GROUNDING DETAIL

SCALE: NTS



Allison D. Kimball
PROFESSIONAL ENGINEER
MA LICENSE: 48828 9/9/22



NUWAY
GROUND MOUNTED PHOTOVOLTAIC SYSTEM
700.00 KW AC / 937.99 KW DC
200 SULLIVAN AVE
SOUTH WINDSOR, CT 06074


KMB PROJECT No. 732.1002		
DRAWING TITLE PHOTOVOLTAIC SYSTEM DETAILS SHEET 3		
DRAWING SCALE NONE		
DRAWN BY: JL	CHECKED BY: ADK	DATE: 07.11.22
DWG No.:		

PV-402

EQUIPMENT LABEL SCHEDULE			
LABEL NUMBER		A	
LABEL LOCATION		ALL INVERTERS	
LABEL QUANTITY		7	
LABEL FIGURE		<div><p>NOTE: PLEASE SEE THE DC LABELING CHART ON THIS SHEET FOR INVERTER IDENTIFICATION NUMBER.</p></div>	
LABEL NUMBER		B	
LABEL LOCATION		ALL INVERTERS	
LABEL QUANTITY		7	
LABEL FIGURE		<div><p>WARNING</p><p>ELECTRICAL SHOCK HAZARD</p><p>TERMINALS ON THE LINE AND LOAD SIDE MAY BE ENERGIZED IN THE OPEN POSITION</p><p>DC VOLTAGE IS ALWAYS PRESENT WHEN SOLAR MODULES ARE EXPOSED TO SUNLIGHT</p></div>	
LABEL NUMBER		C	
LABEL LOCATION		ALL INVERTERS	
LABEL QUANTITY		7	
LABEL FIGURE		<div><p>MAX DC CIRCUIT CURRENT</p><p>MAX DC SYSTEM VOLTAGE</p></div> <p>NOTE: PLEASE SEE THE DC LABELING CHART ON THIS SHEET FOR INVERTER DC DISCONNECT RATING.</p>	
LABEL NUMBER		D	
LABEL LOCATION		ALL INVERTERS	
LABEL QUANTITY		7	
LABEL FIGURE		<div><p>PHOTOVOLTAIC</p><p>DC DISCONNECT</p></div>	
GENERAL NOTES		E	
1. LABELS AND MARKINGS SHALL BE APPLIED TO THE APPROPRIATE COMPONENTS IN ACCORDANCE WITH NEC. 2. SOLAR MODULES ARE SUPPLIED FROM THE MANUFACTURER WITH MARKINGS PRE-APPLIED TO MEET THE REQUIREMENTS OF NEC. 3. THE INVERTERS ARE SUPPLIED FROM THE MANUFACTURER WITH THE APPROPRIATE LABELS AND MARKINGS. 4. TEXT LABELS WILL BE ENGRAVED WITH WHITE GRAPHICS ONTO 1/16" RED MELAMINE PLASTIC PLACARDS. THE LABEL WILL BE ATTACHED TO THE APPROPRIATE COMPONENT ENCLOSURES IN CONSPICUOUS PLACES USING TWO PART EPOXY. 5. LABEL 'B' WILL BE ETCHED WITH WHITE GRAPHICS ONTO 1/16" RED PLASTIC PLACARD. THE LABEL WILL BE EFFECTIVELY ATTACHED TO THE EXISTING FACILITY SWITCHBOARD AND THE NEW PHOTOVOLTAIC SYSTEM DISCONNECT. 6. EACH INVERTER SHALL BE LABELED WITH IT'S INVERTER IDENTIFICATION NUMBER, ETCHED WITH WHITE GRAPHICS ONTO 1/16" RED PLASTIC PLACARDS.		F	
DC DISCONNECT LABELING CHART		ACD-A	
		1 OF EACH	
LABEL NUMBER		CONDUITS (SEE MORE DETAIL IN THE NOTE BELOW)	
LABEL LOCATION		N/A	
LABEL QUANTITY		N/A	
LABEL FIGURE		<div><p>WARNING: PHOTOVOLTAIC POWER SOURCE</p></div> <div><p>SOLAR PV SYSTEM EQUIPPED WITH RAPID SHUTDOWN</p><p>TURN RAPID SHUTDOWN SWITCH TO THE "OFF" POSITION TO SHUT DOWN PV SYSTEM AND REDUCE SHOCK HAZARD IN THE ARRAY.</p><p>SOLAR ELECTRIC PV PANELS</p></div>	
DC DISCONNECT LABELING CHART		F	
		ACD-A	
1 OF EACH		N/A	
LABEL NUMBER		CONDUITS (SEE MORE DETAIL IN THE NOTE BELOW)	
LABEL LOCATION		N/A	
LABEL QUANTITY		N/A	
LABEL FIGURE		<div><p>WARNING: PHOTOVOLTAIC POWER SOURCE</p></div> <div><p>SOLAR PV SYSTEM EQUIPPED WITH RAPID SHUTDOWN</p><p>TURN RAPID SHUTDOWN SWITCH TO THE "OFF" POSITION TO SHUT DOWN PV SYSTEM AND REDUCE SHOCK HAZARD IN THE ARRAY.</p><p>SOL</p></div>	




Q CELLS PERFORMANCE WARRANTY	PERFORMANCE AT LOW IRRADIANCE
------------------------------	-------------------------------

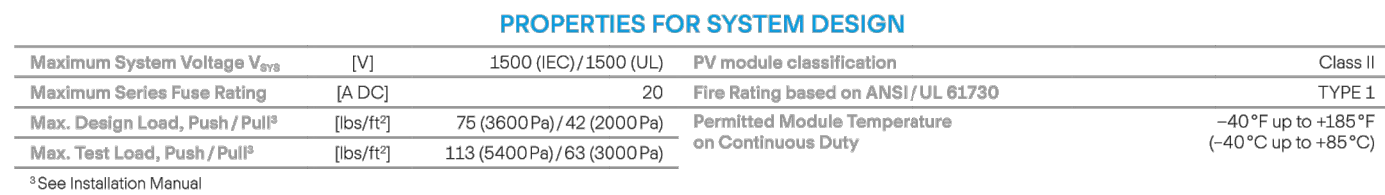


Note: Installation instructions must be followed. See the installation and operating manual or contact our technical service department for further information on approved installation and use of this product.

Hanwha Q CELLS America Inc.
400 Spectrum Center Drive, Suite 1400, Irvine, CA 92618, USA | TEL +1 949 748 59 96 | EMAIL inquiry@us.q-cells.com | WEB www.q-cells.us

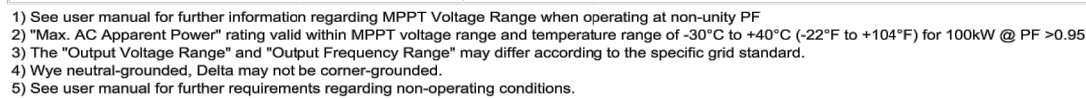

KMB
DESIGN GROUP
kmbdg.com
1800 ROUTE 34, SUITE 209
WALL, NJ 07719
(732) 280-5623

Allison D. Kimball
PROFESSIONAL ENGINEER
MA LICENSE: 49826 9/8/2018

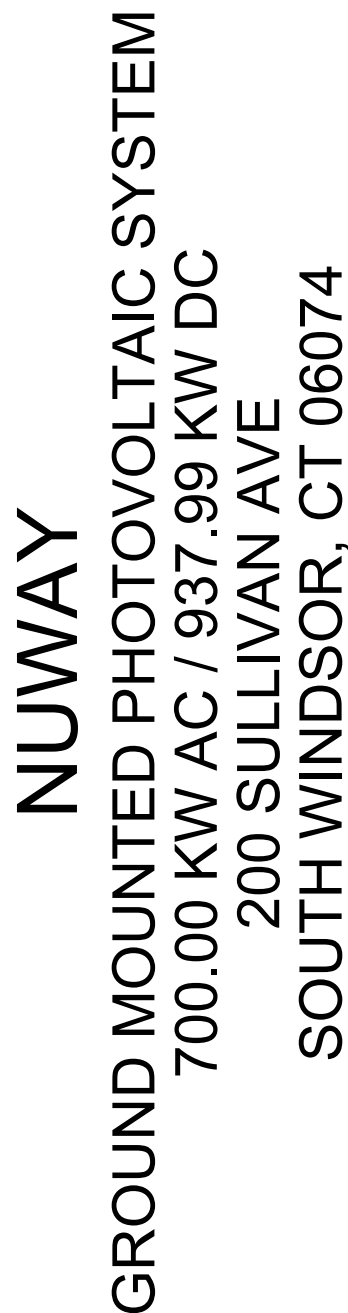

732.1002

PHOTOVOLTAIC SYSTEM DATA SHEETS

DRAWING SCALE: _____

DRAWN BY: JL	CHECKED BY: ADK	DATE: 07.11.22
-----------------	--------------------	-------------------

ZING No.

PV-500