

File: C:\Users\GAS\Engineering\AutoCAD\DWG\Site Planning - Layout 03 C-1.dwg Plot Date: 4/26/2022 2:04 PM Plot Size: 4/26/2022 2:01 PM Last Saved By: jgorman

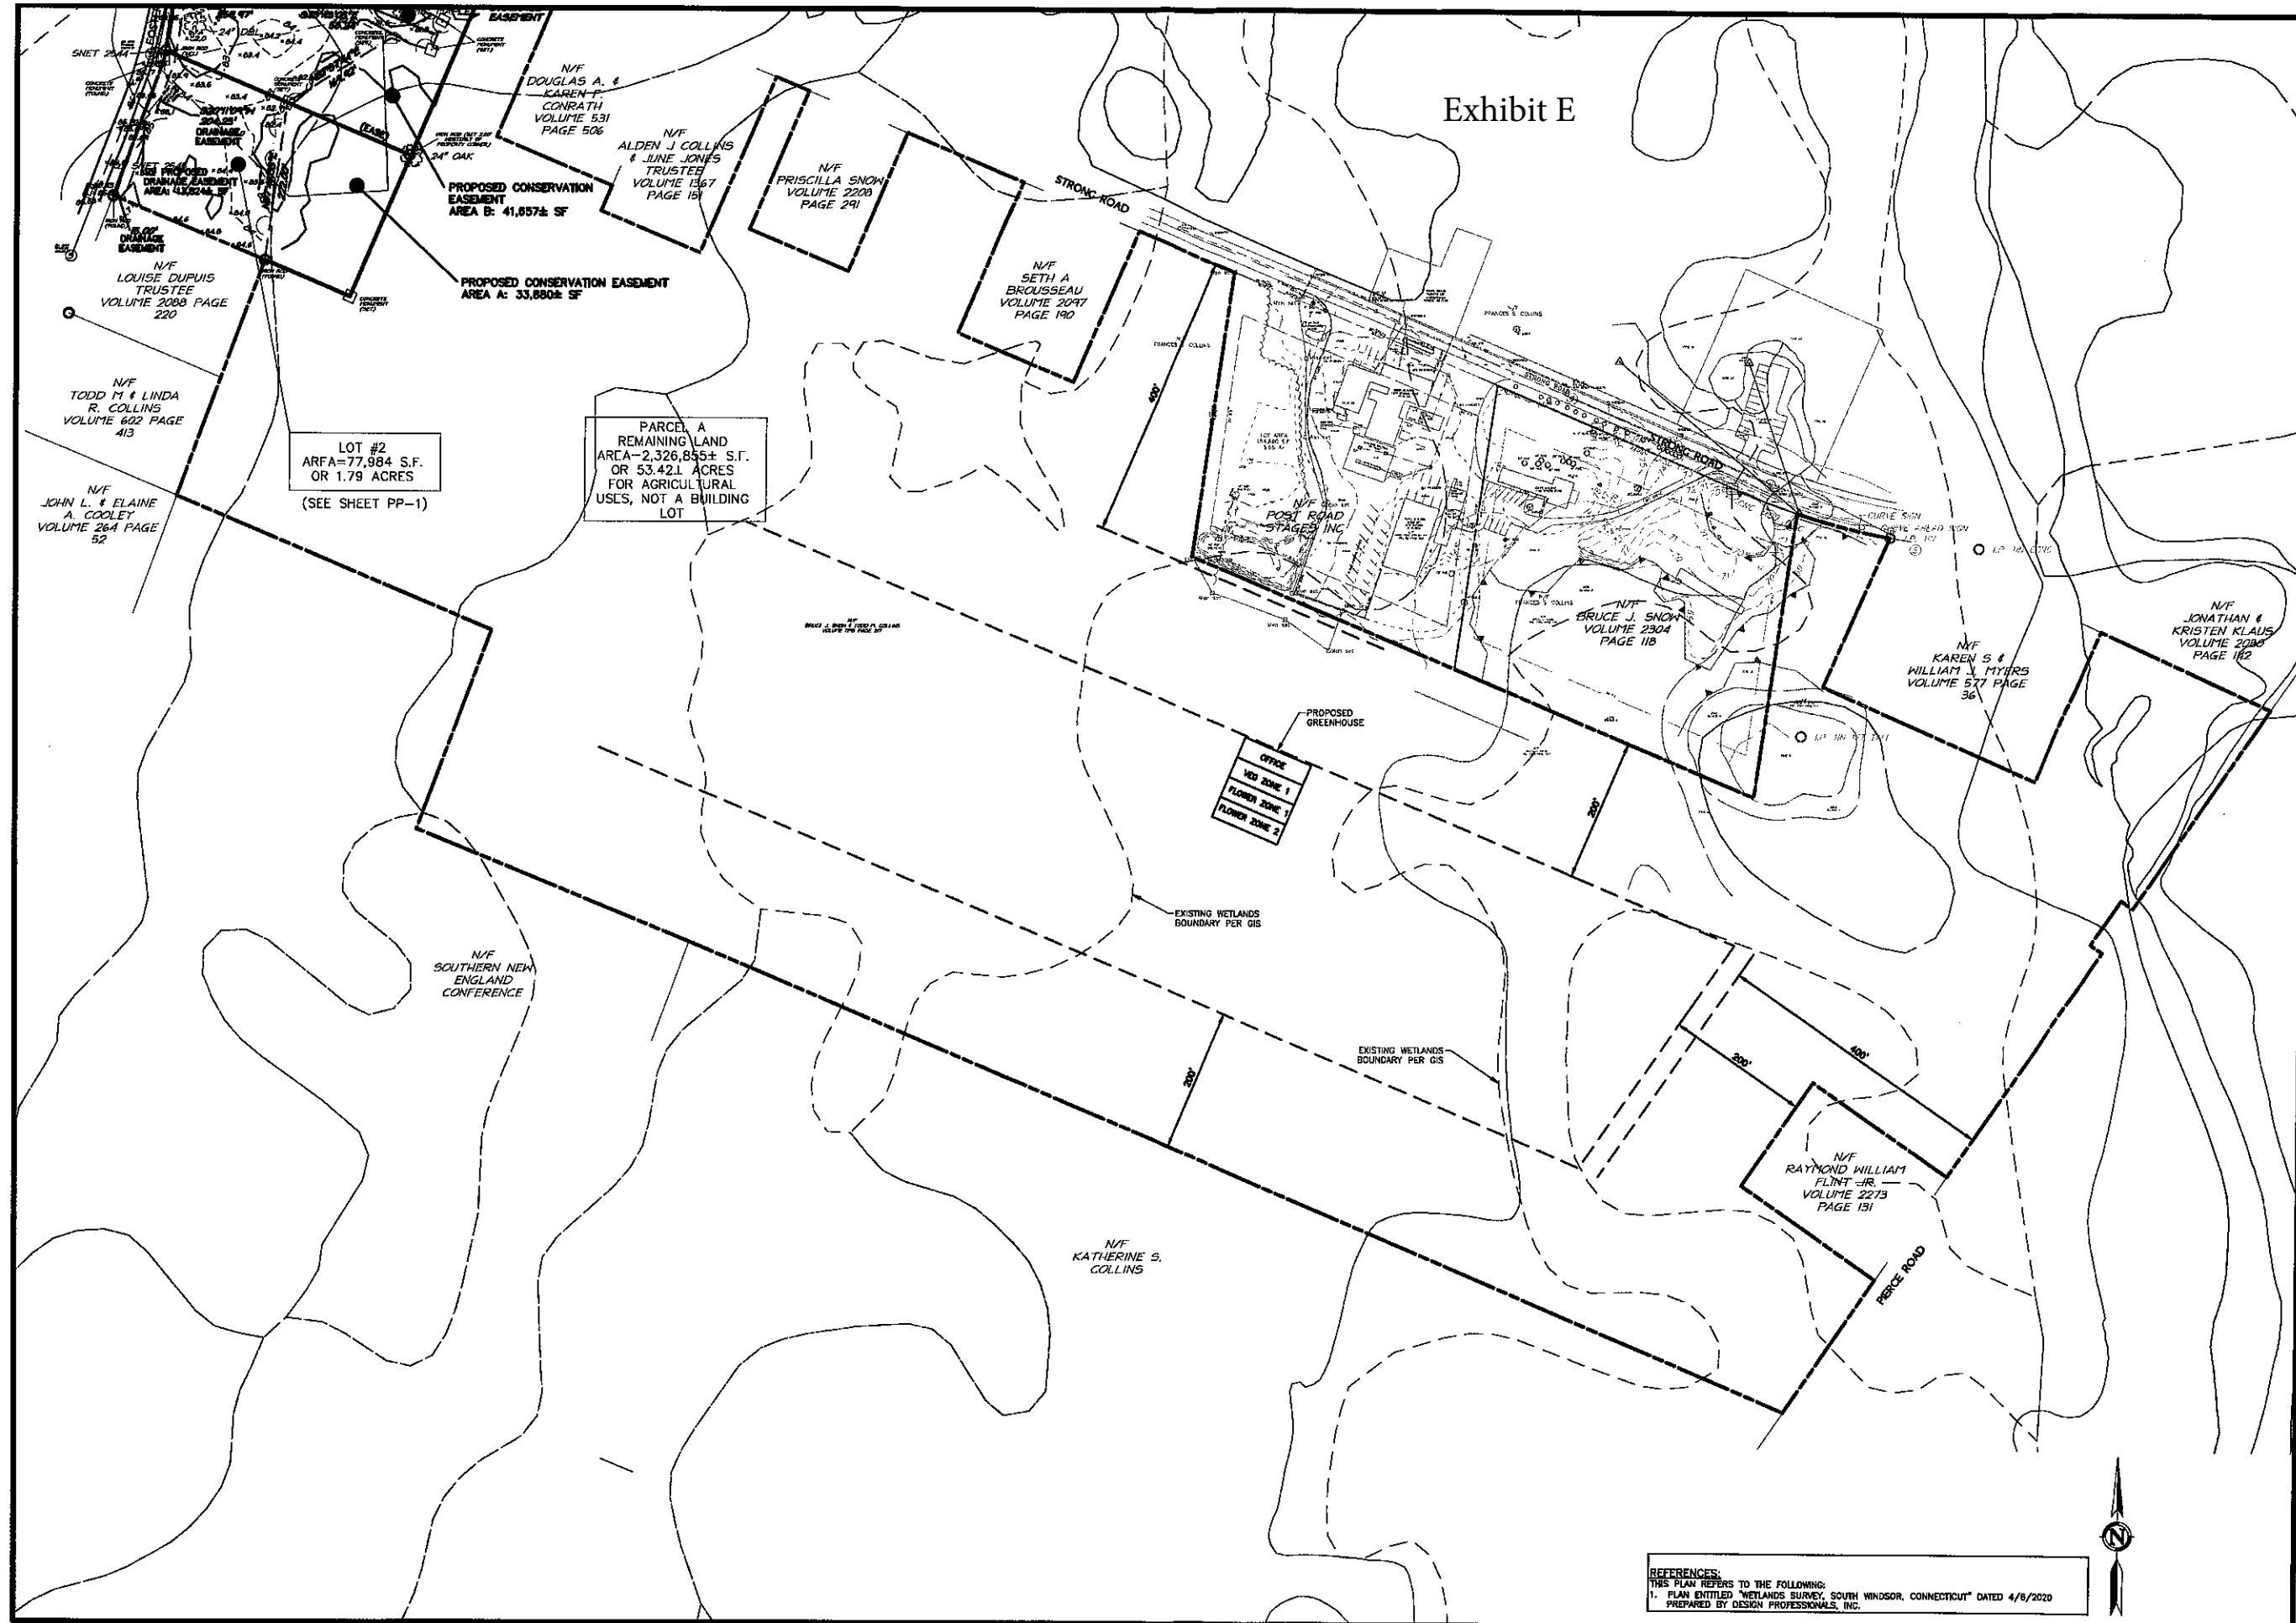


Exhibit E

LOT #2
ARFA=77,984 S.F.
OR 1.79 ACRES
(SEE SHEET PP-1)

PARCEL A
REMAINING LAND
ARFA=2,326,855± S.F.
OR 53.42± ACRES
FOR AGRICULTURAL
USES, NOT A BUILDING
LOT

PROPOSED GREENHOUSE
OFFICE
VED ZONE 1
FLOWER ZONE 1
FLOWER ZONE 2

REFERENCES:
THIS PLAN REFERS TO THE FOLLOWING:
1. PLAN ENTITLED "WETLANDS SURVEY, SOUTH WINDSOR, CONNECTICUT" DATED 4/8/2020
PREPARED BY DESIGN PROFESSIONALS, INC.

Copyright © 2022 Design Professionals, Inc. All Rights Reserved.

21 EIGHTH STREET
PO BOX 189
SOUTH WINDSOR, CT 06095
860-291-9750
860-291-9757
www.designprofessionals.com

Design Professionals
GENERAL ENGINEERS / LAND SURVEYORS
ARCHITECTS / LANDSCAPE ARCHITECTS

PREPARED FOR:
Bruce J. Snow
1105 Strong Road
South Windsor, CT 06074

NO.	DATE	REVISIONS

CONCEPT PLAN

SCALE: 1" = 100'

SHEET
C-1

WELLFLOWERS FARM
1105 STRONG ROAD
SOUTH WINDSOR, CT