


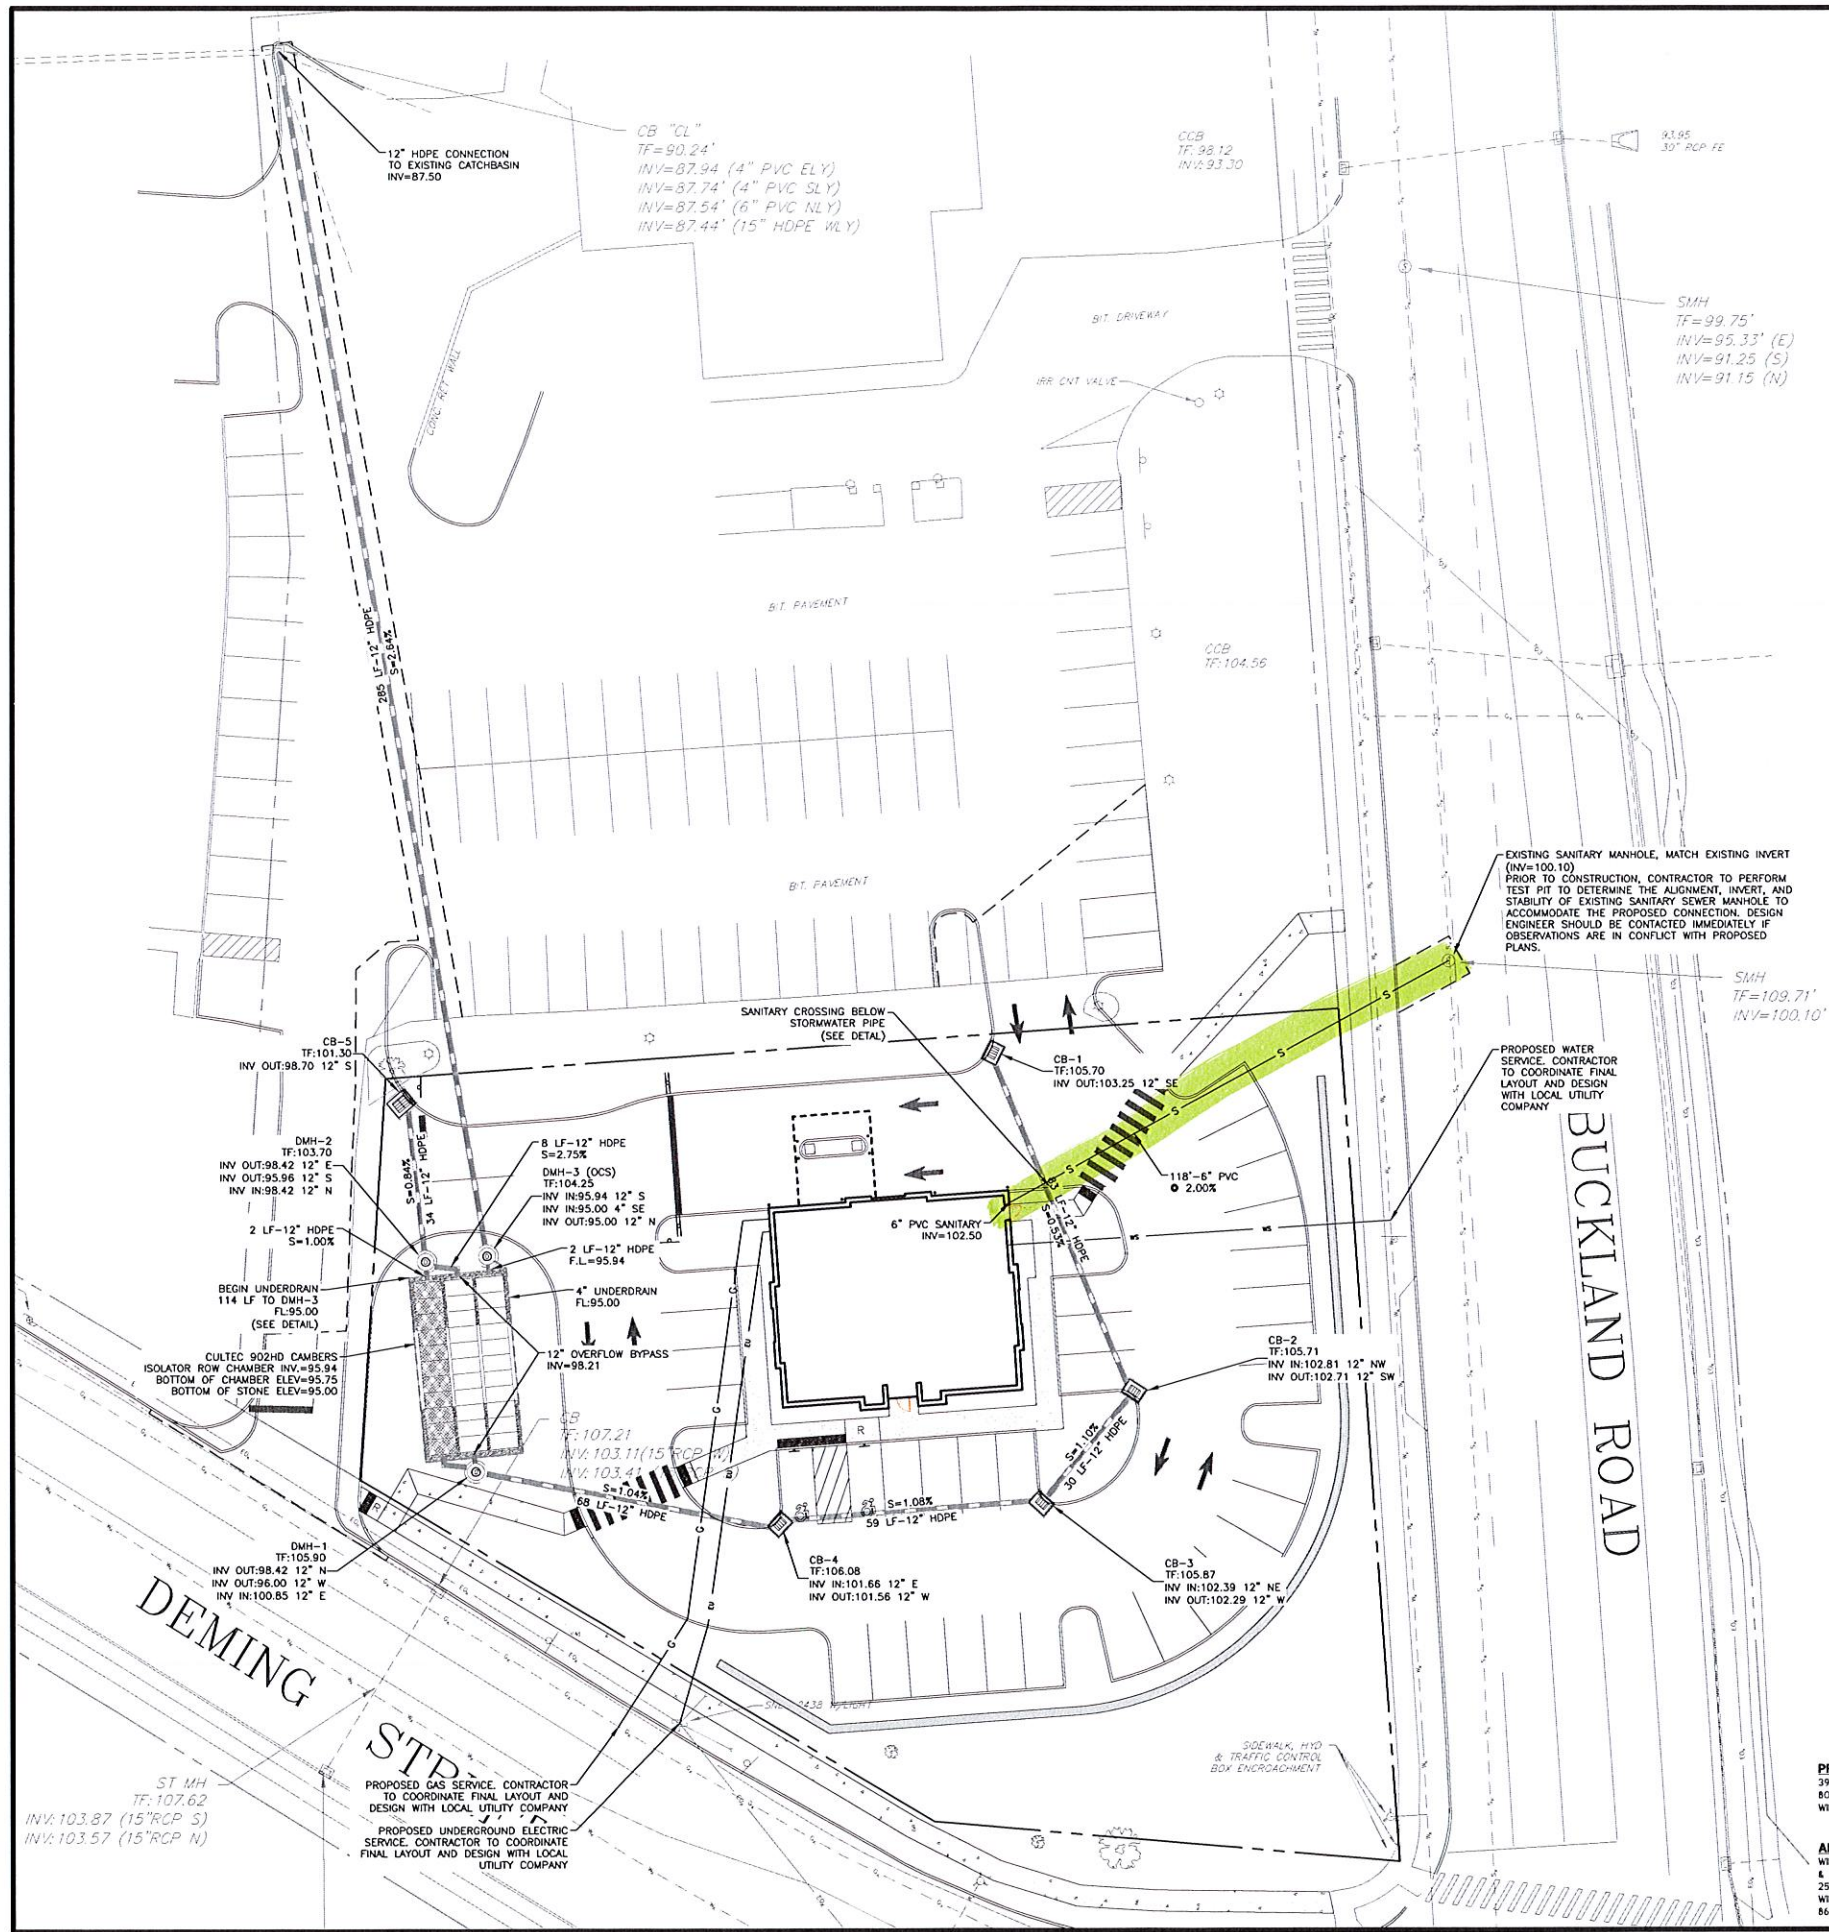

PROPERTY OWNERS:
395 BUCKLAND ROAD LLC
807 BLOOMFIELD AVENUE
WINDSOR, CT 06095

APPLICANT:
WINDSOR FEDERAL SAVINGS
& LOAN ASSOCIATION
250 BROAD STREET
WINDSOR, CT 06095
860-298-1444

REFERENCES:
THIS PLAN REFERS TO THE FOLLOWING:
1. PLAN ENTITLED "PROPERTY & TOPOGRAPHIC PLAN, 395 BUCKLAND ROAD, SOUTH WINDSOR, CONNECTICUT" DATED 10/04/2019 PREPARED BY DESIGN PROFESSIONALS, INC.

UTILITY PLAN NOTES:
1. "CALL BEFORE YOU DIG" - CONTRACTOR SHALL NOTIFY UTILITY COMPANIES OF PENDING EXCAVATION BY CALLING 811 AT LEAST 3 WORKING DAYS PRIOR TO BEGINNING EXCAVATION.
2. THIS PLAN SHALL BE USED FOR UTILITY PURPOSES ONLY.
3. REFER TO NOTES SHEET FOR UTILITY NOTES.

WINDSOR FEDERAL
SOUTH WINDSOR, CT 06095
860-298-1444

DESIGN PROFESSIONALS
CIVIL & TRAFFIC ENGINEERS / LAND SURVEYORS
PLANNERS / LANDSCAPE ARCHITECTS
21 JEFFREY DRIVE
PO BOX 1627
SOUTH WINDSOR, CT 06095
860-298-1444
www.designprofessionals.com

NO.	DATE	REVISIONS	BY

UTILITIES PLAN

SCALE: 1" = 20'

SHEET
C-UT1
SHEET 4 OF 11