


ALL MATERIALS ARE TO MEET  
CONN. D.O.T. SPECIFICATIONS  
FORM 816 AS AMENDED

ALL UNDERGROUND UTILITIES  
INCLUDING SERVICE LATERALS,  
SHALL BE INSTALLED PRIOR TO  
PLACEMENT OF BINDER COURSE

MAINTAIN 18" VERTICAL OR 10'  
HORIZONTAL SEPARATION DISTANCE  
BETWEEN SANITARY SEWER AND  
WATER MAIN

80'-0" RIGHT OF WAY - MAJOR COLLECTOR  
60'-0" RIGHT OF WAY - MINOR COLLECTOR

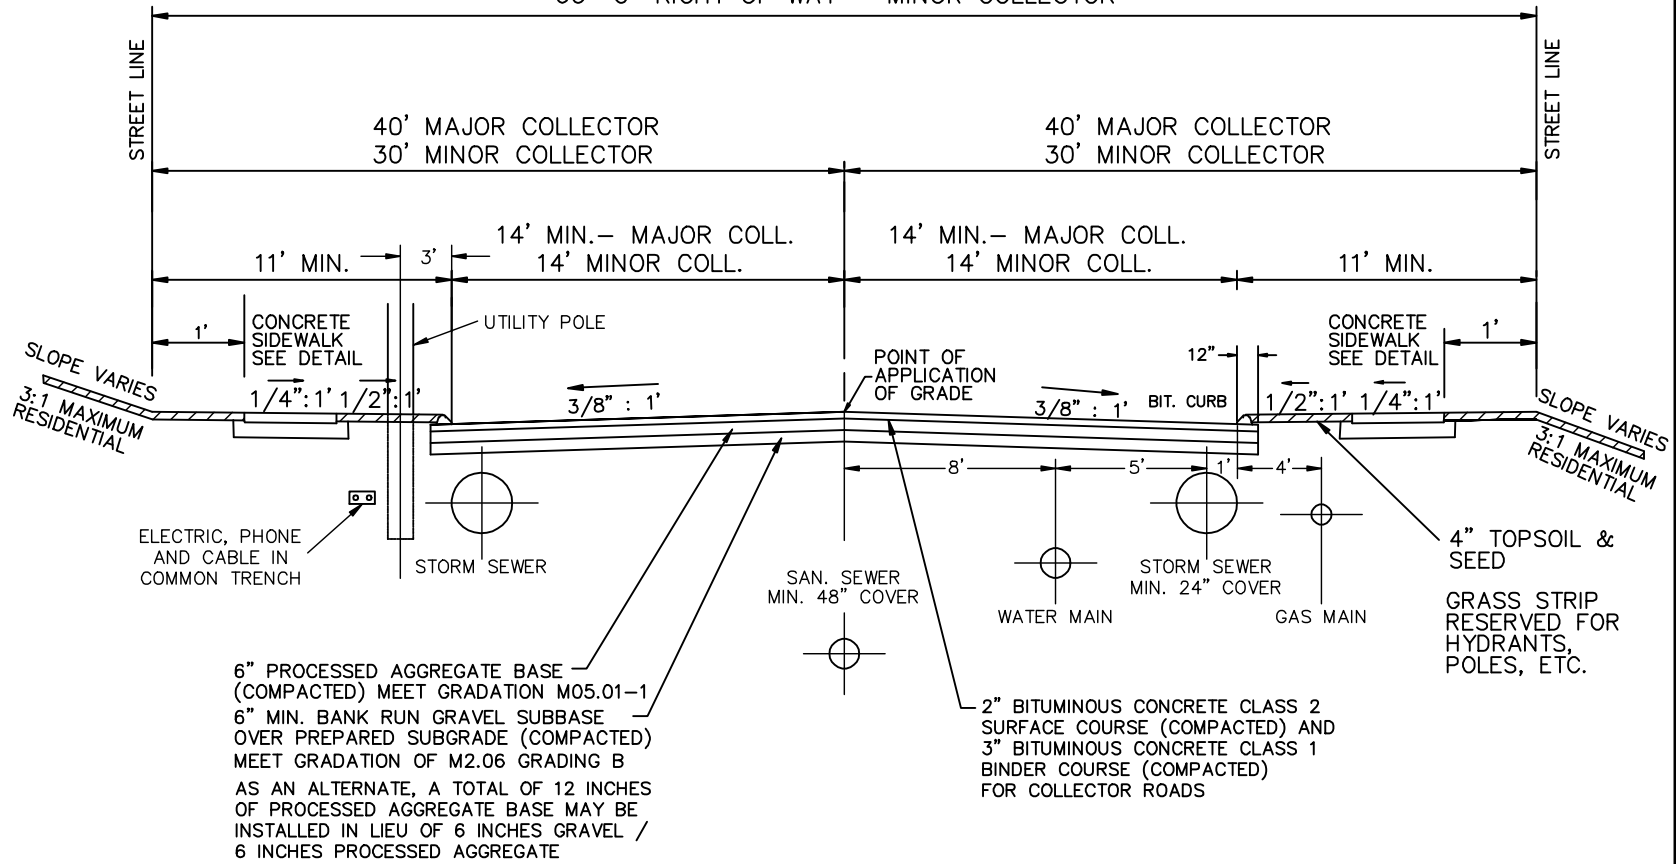

ACTUAL DEPTHS & MATERIALS SHOULD BE BASED ON A PAVEMENT DESIGN FOR EACH ROAD.

DESIGN TO BE SUBMITTED TO AND APPROVED BY TOWN ENGINEER.

MAJOR COLLECTOR MAY HAVE EXTRA TRAVEL, TURNING, OR BYPASS LANES IN PAVEMENT.

NOT TO SCALE

TOWN OF SOUTH WINDSOR  
STANDARD DETAIL

MARCH, 2005

TYPICAL ROADWAY SECTION  
COLLECTOR ROADS

REVISED:

PUBLIC WORKS DIRECTOR

APPROVED