


TOWN OF SOUTH WINDSOR
STANDARD DETAIL

MARCH, 2005

IMPROVEMENT TO
EXISTING TOWN ROADS

REVISED:

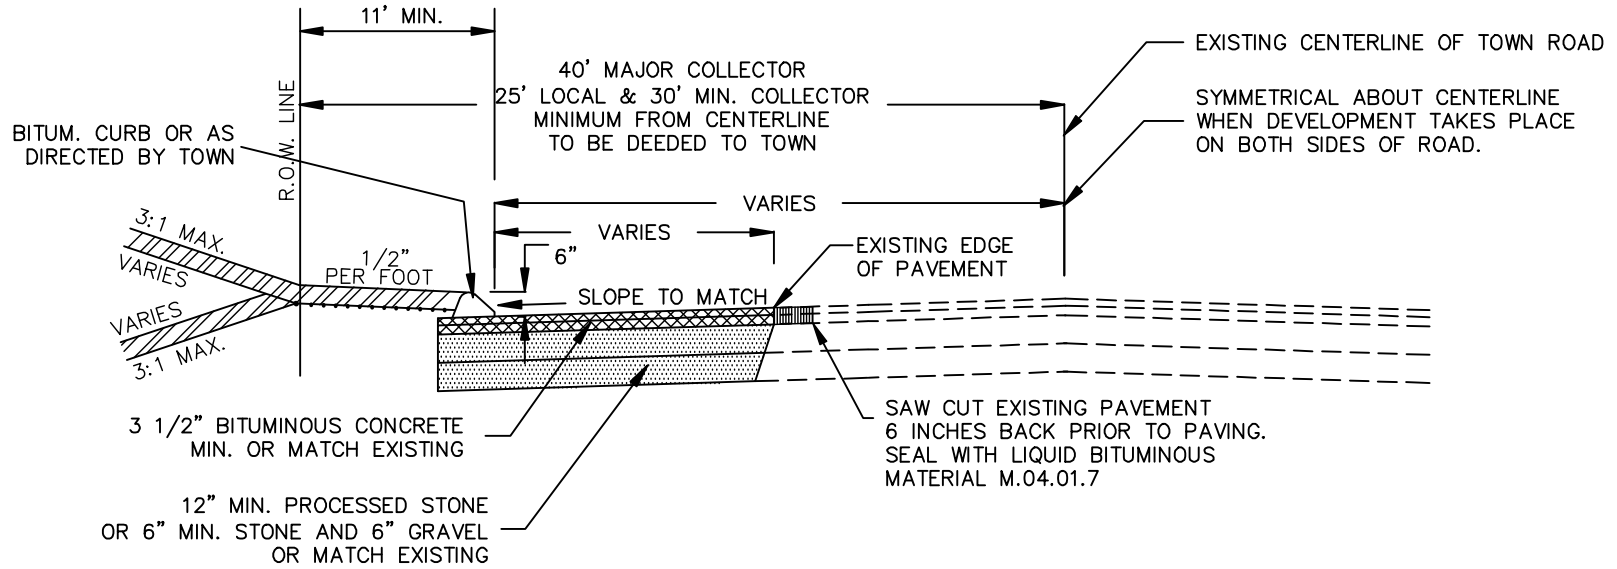

NOT TO SCALE

ALL DEPTH MEASUREMENTS REFER
TO DEPTH AFTER COMPACTION.

APPROVED

PUBLIC WORKS DIRECTOR