
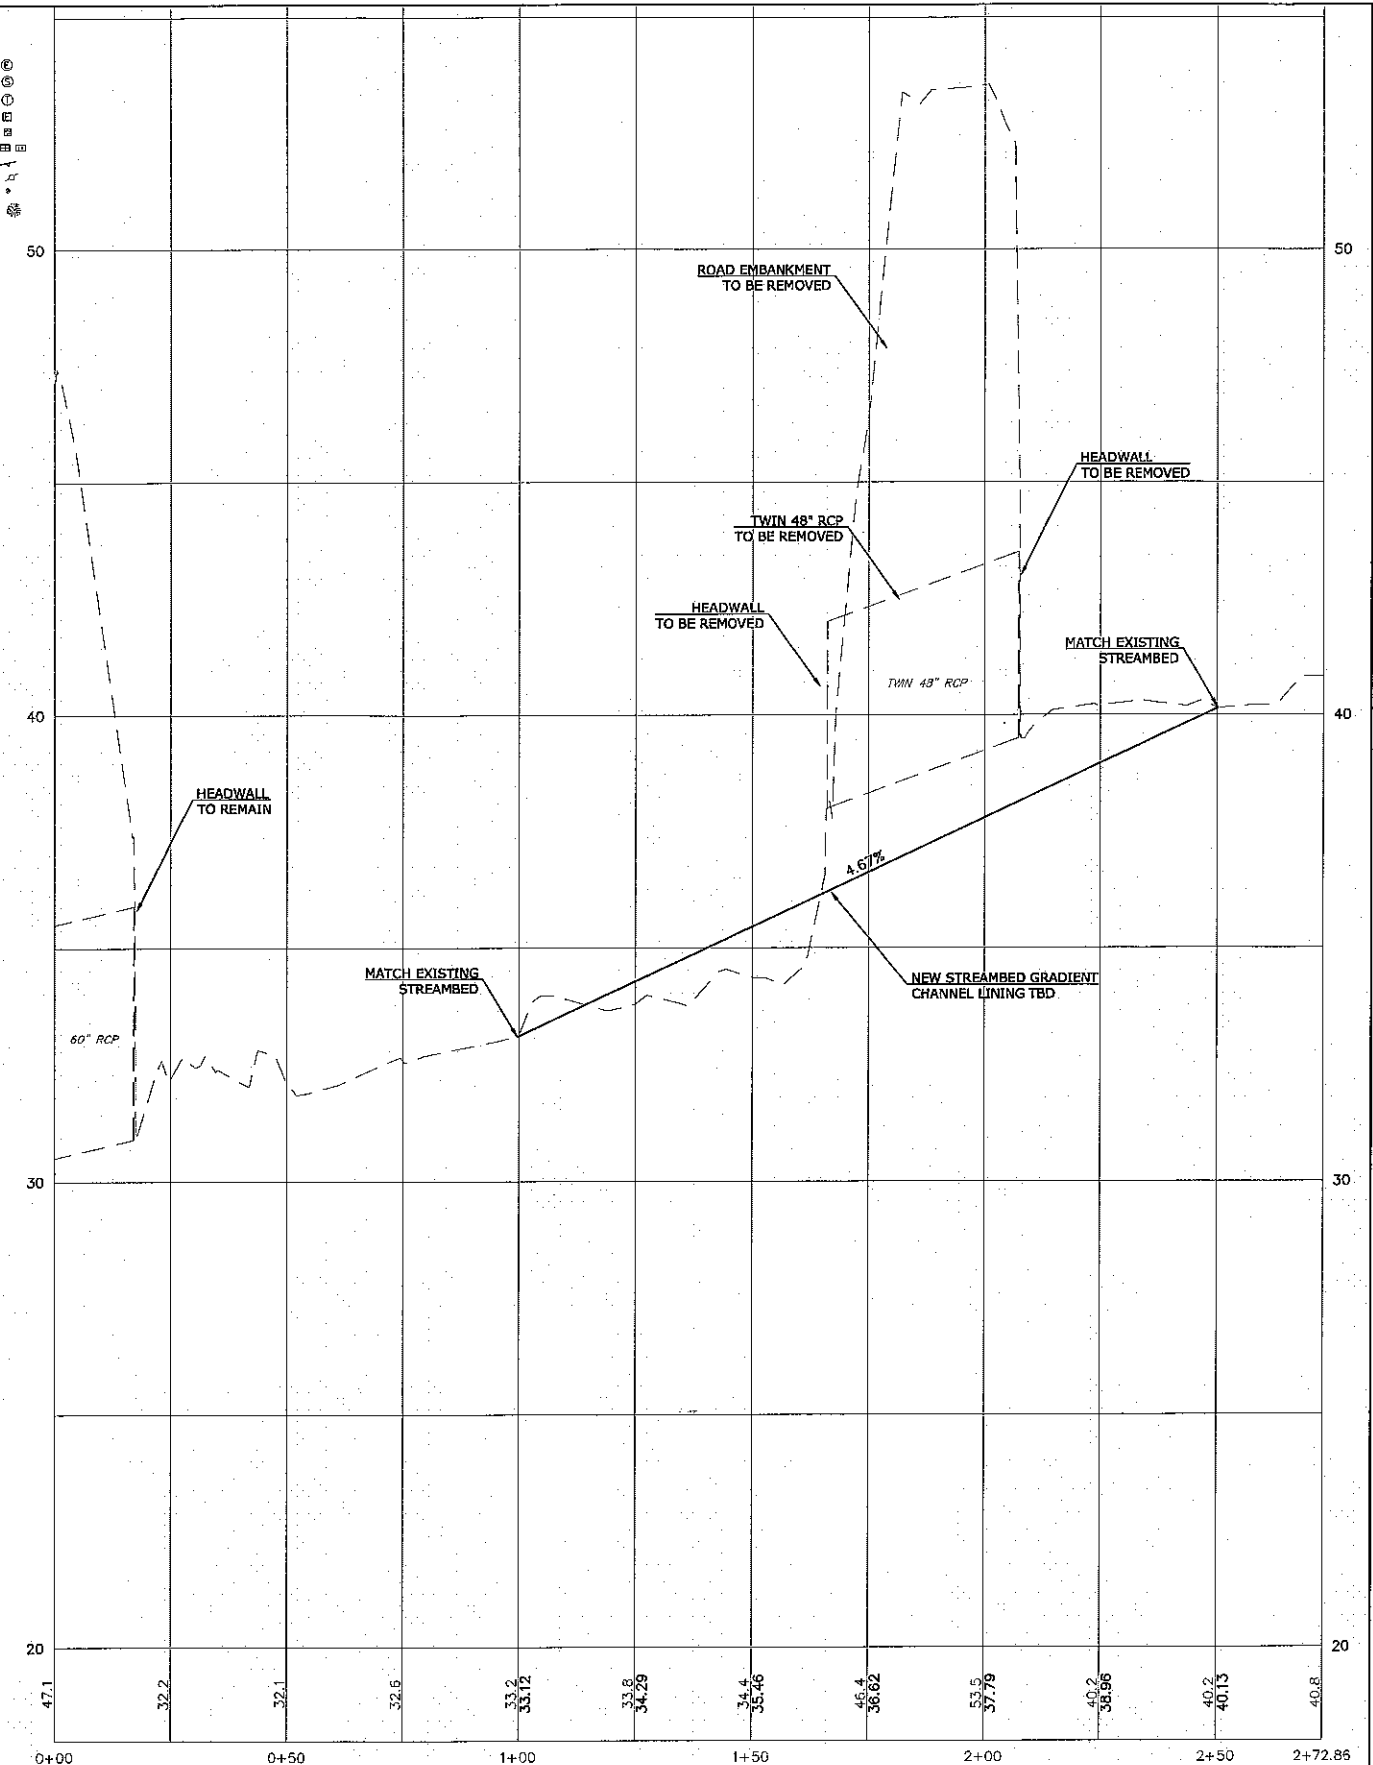


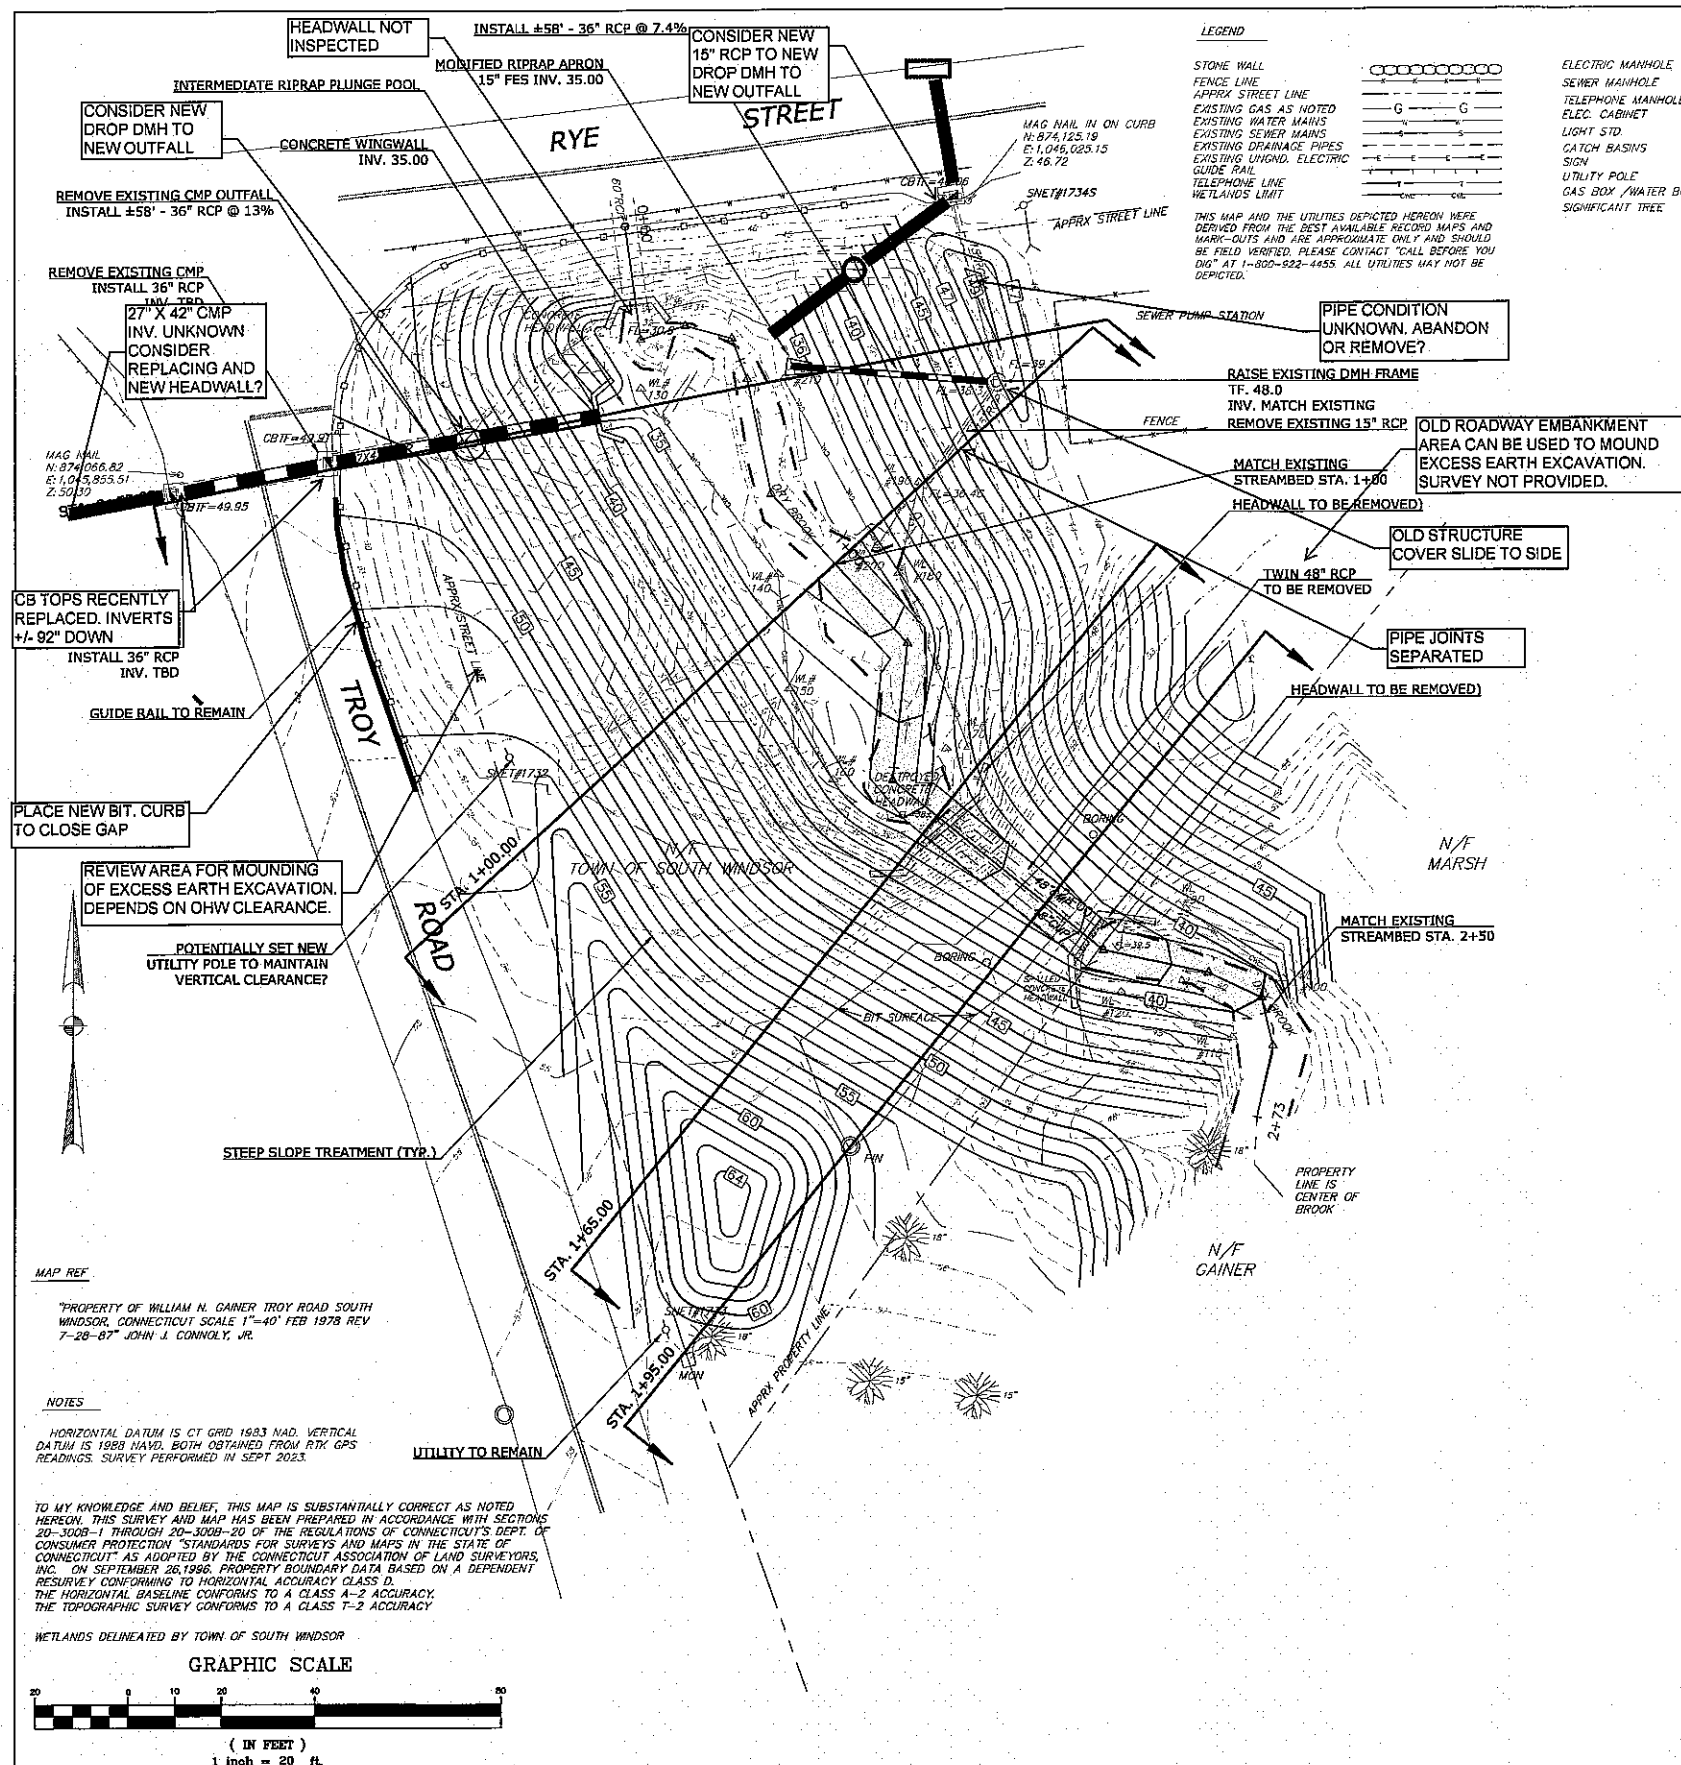

			SUPV. S.R.M.	PRELIMINARY DESIGN	SCALE 1" = 20'	 WMC CONSULTING ENGINEERS • WENGELL, McDONNELL & COSTELLO • 87 HOLMES ROAD NEWINGTON, CT 06111 (860) 667-9624	PREPARED FOR TOWN OF SOUTH WINDSOR 1540 SULLIVAN AVENUE SOUTH WINDSOR, CT 06074	SITE IMPROVEMENT PLAN RYE ST & TROY RD CULVERT REMOVAL SOUTH WINDSOR, CONNECTICUT	
			DESIGN R.E.B.					D — RYE-TROY CULVERT — RYE-TROY_PD_ 23075.10 — SIZE PROJECT FILE NAME NUMBER REV. OF X	
			DRAWN R.E.B.	
			CHECKED S.R.M.	
			DATE 09/27/23	
NO.	DATE	DESCRIPTION	