




LED WALLPACK LIGHTING
Manufacturer: Lithonia
Color: "Dark Bronze"

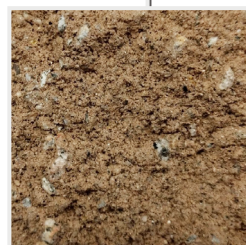

SPLIT FACE CMU
Manufacturer: Westbrook
Color: "SF-208c"




SPLIT FACE CMU
Manufacturer: Westbrook
Color: "SF-cl2"



TEXTURED INSULATED PANEL
Manufacturer: Kingspan
Color: "Lightstone"




LED SIGN LIGHTING
Manufacturer: TECHLIGHT
Color: "Bronze"

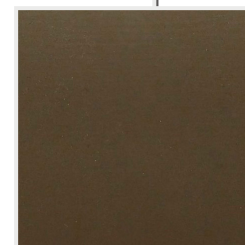



COPINGS, CORNICES, AND ACCENTS
Manufacturer: Butler
Color: "Harvest"





TEXTURED INSULATED PANEL
Manufacturer: Kingspan
Color: "Surrey Beige"

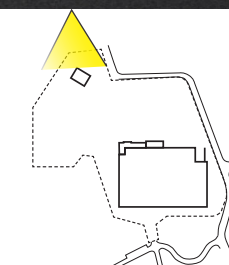


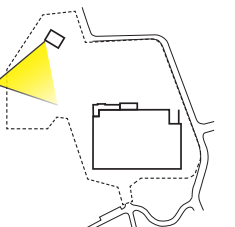


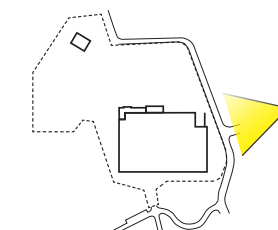


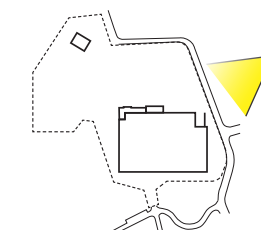

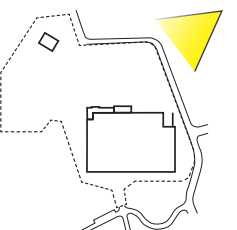


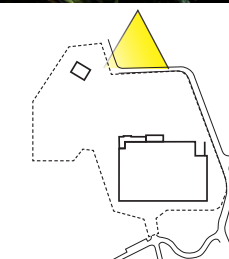

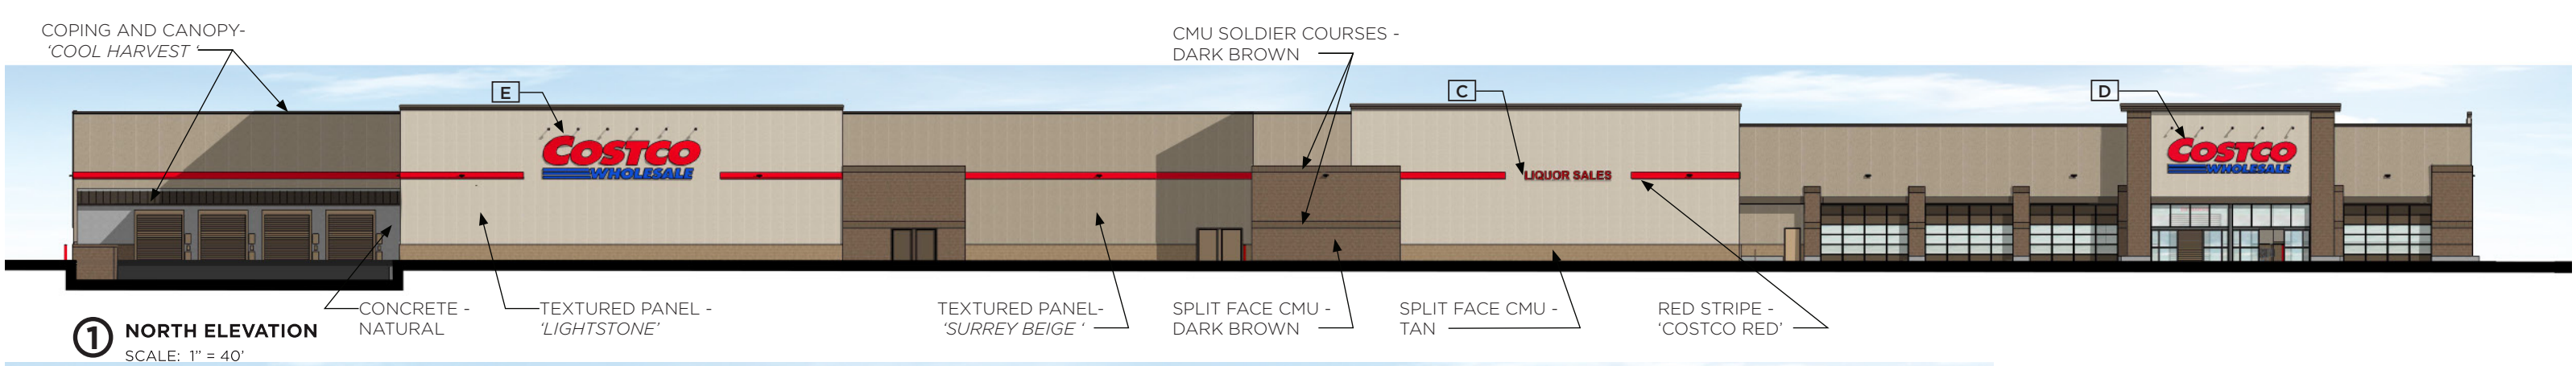

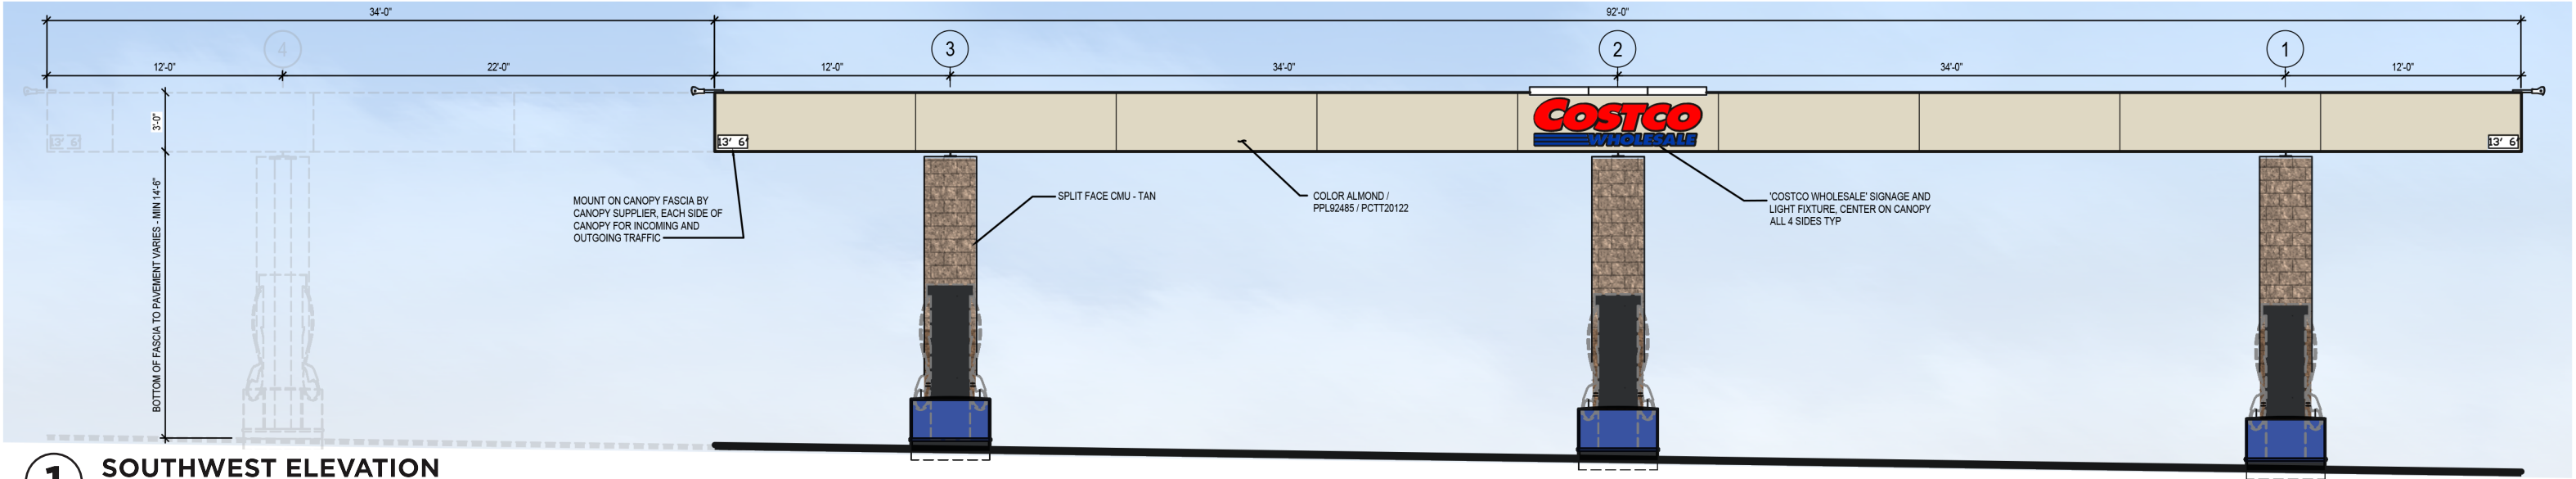


1 SOUTHWEST ELEVATION
SCALE: 1/8" = 1'-0"

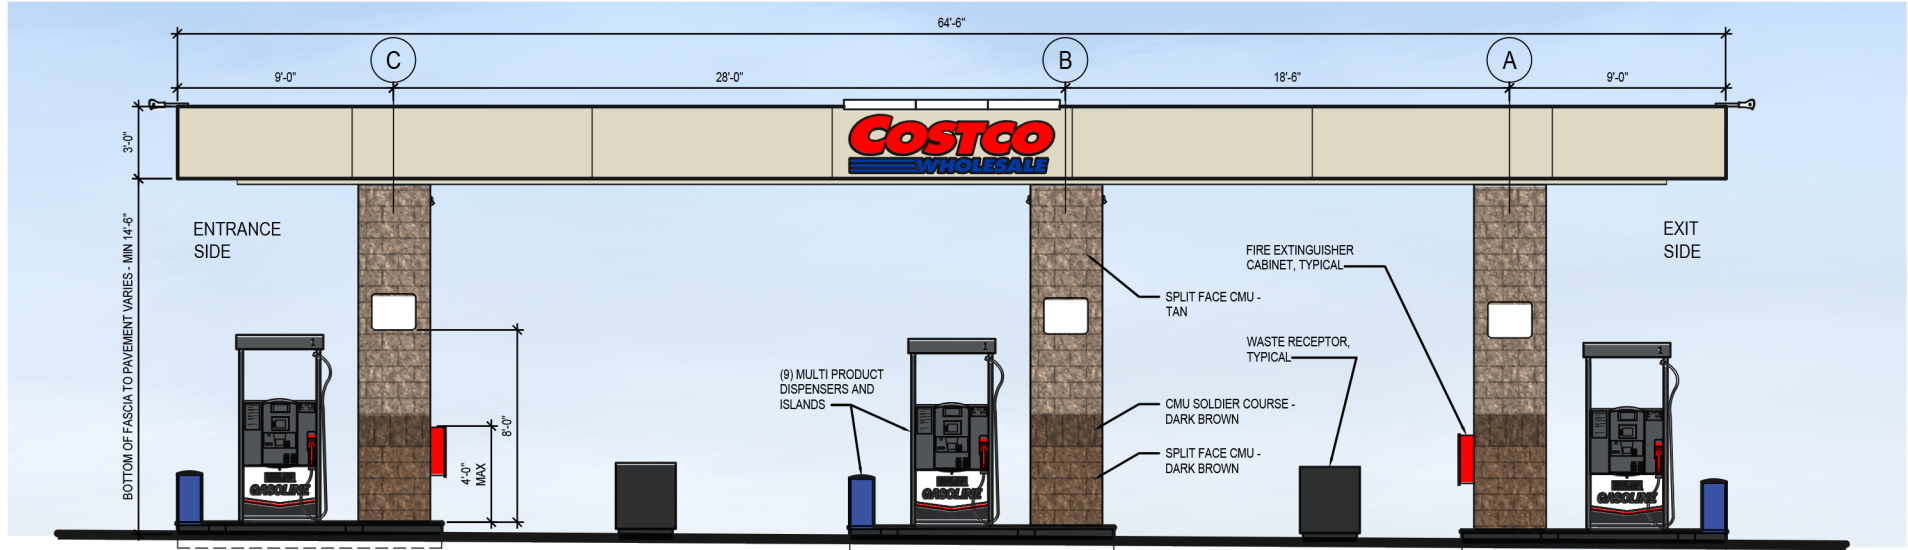


2 NORTHWEST ELEVATION
SCALE: 1/8" = 1'-0"




3 CANOPY SIGNAGE
SCALE: 1/4" = 1'-0"

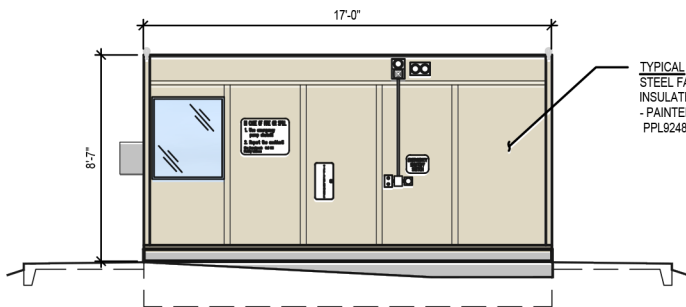


ELEVATION
SIDE FACING CANOPY

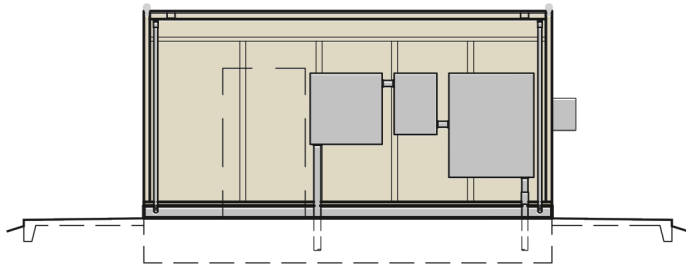

ELEVATION
SIDE FACING AWAY FROM CANOPY

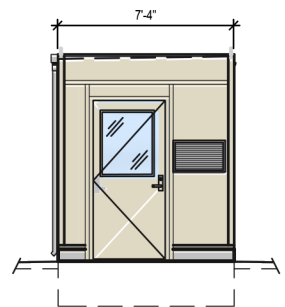


ELEVATION
ENCLOSURE ENTRY

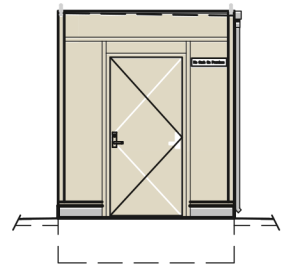


ELEVATION
STORAGE ENTRY

4 CONTROLLER ENCLOSURE
SCALE: 1/8" = 1'-0"

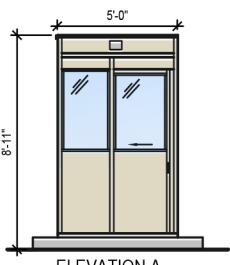

ELEVATION A

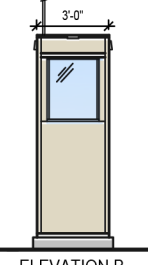

ELEVATION B

5 WARMING HUT
SCALE: 1/8" = 1'-0"

