


LONGITUDINAL SECTION

TRANSVERSE SECTION


STATE OF CONN. CATCH BASIN
N.T.S.

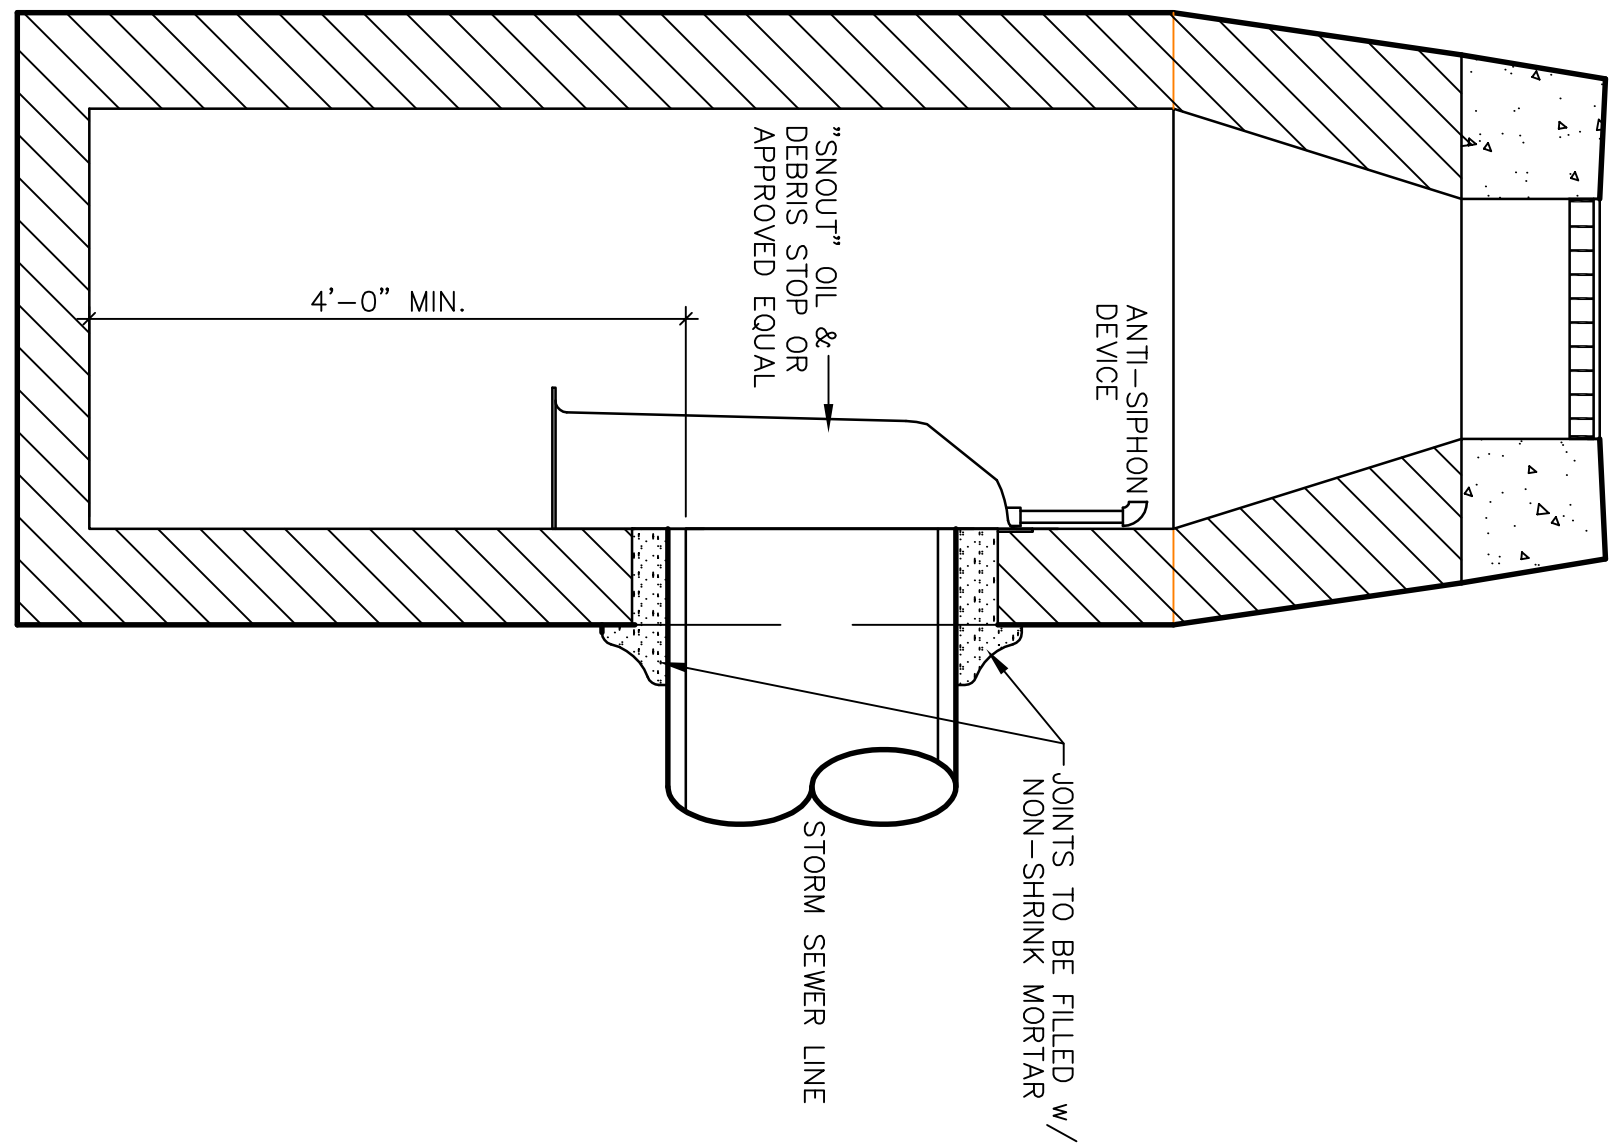

CATCH BASIN WITH TRAP
NOTE:
FOR USE w/ PIPES >12"
N.T.S.
SEE STATE OF CONN. CATCH BASIN
FOR ADDITIONAL INFORMATION

© BORGHESI BUILDING & ENGINEERING CO., INC.
ALL RIGHTS RESERVED. NO PART OF
THIS DOCUMENT MAY BE REPRODUCED
OR TRANSMITTED IN ANY FORM
WITHOUT THE WRITTEN PERMISSION
OF BORGHESI BUILDING & ENGINEERING CO., INC.
\\Fidnet\p\Drawings\MSD\Variable South Windsor\Variable S Windsor SPD.dwg 8/18/2020 8:25:09 AM EDT

PROJECT

**Valvoline**
INSTANT OIL CHANGE
818 SULLIVAN AVENUE, SOUTH WINDSOR, CT

DRAWN BY

G.R.W.

APPROVED BY

A.R.B.

DATE

08-18-20

SCALE


AS NOTED

2155 EAST MAIN STREET TORRINGTON, CT 06790

860-482-7613/WEB: www.borghesibuilding.com

REVISIONS	

SEAL

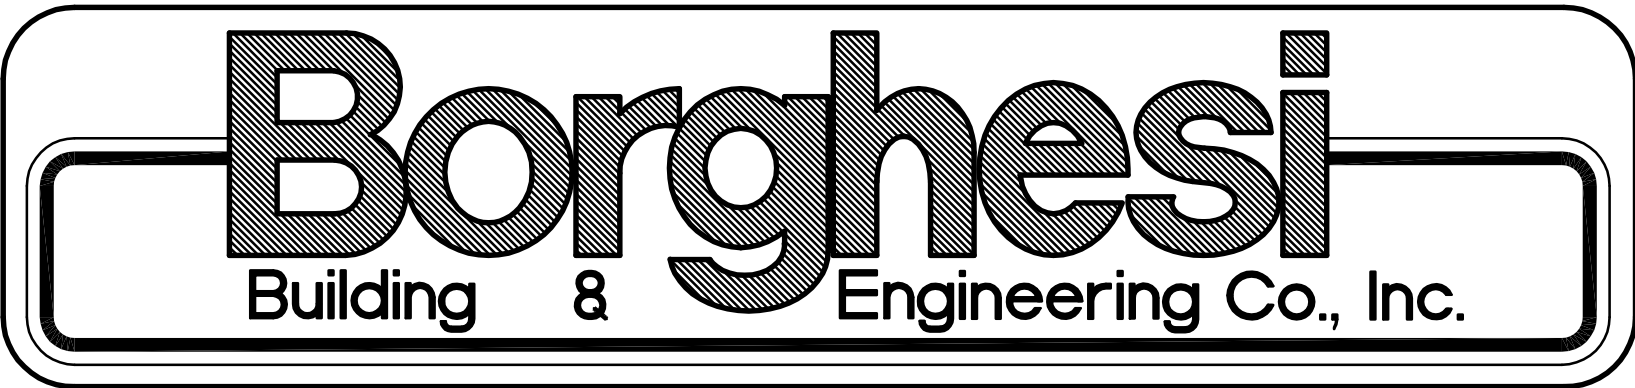**Borghesi**
Building & Engineering Co., Inc.