


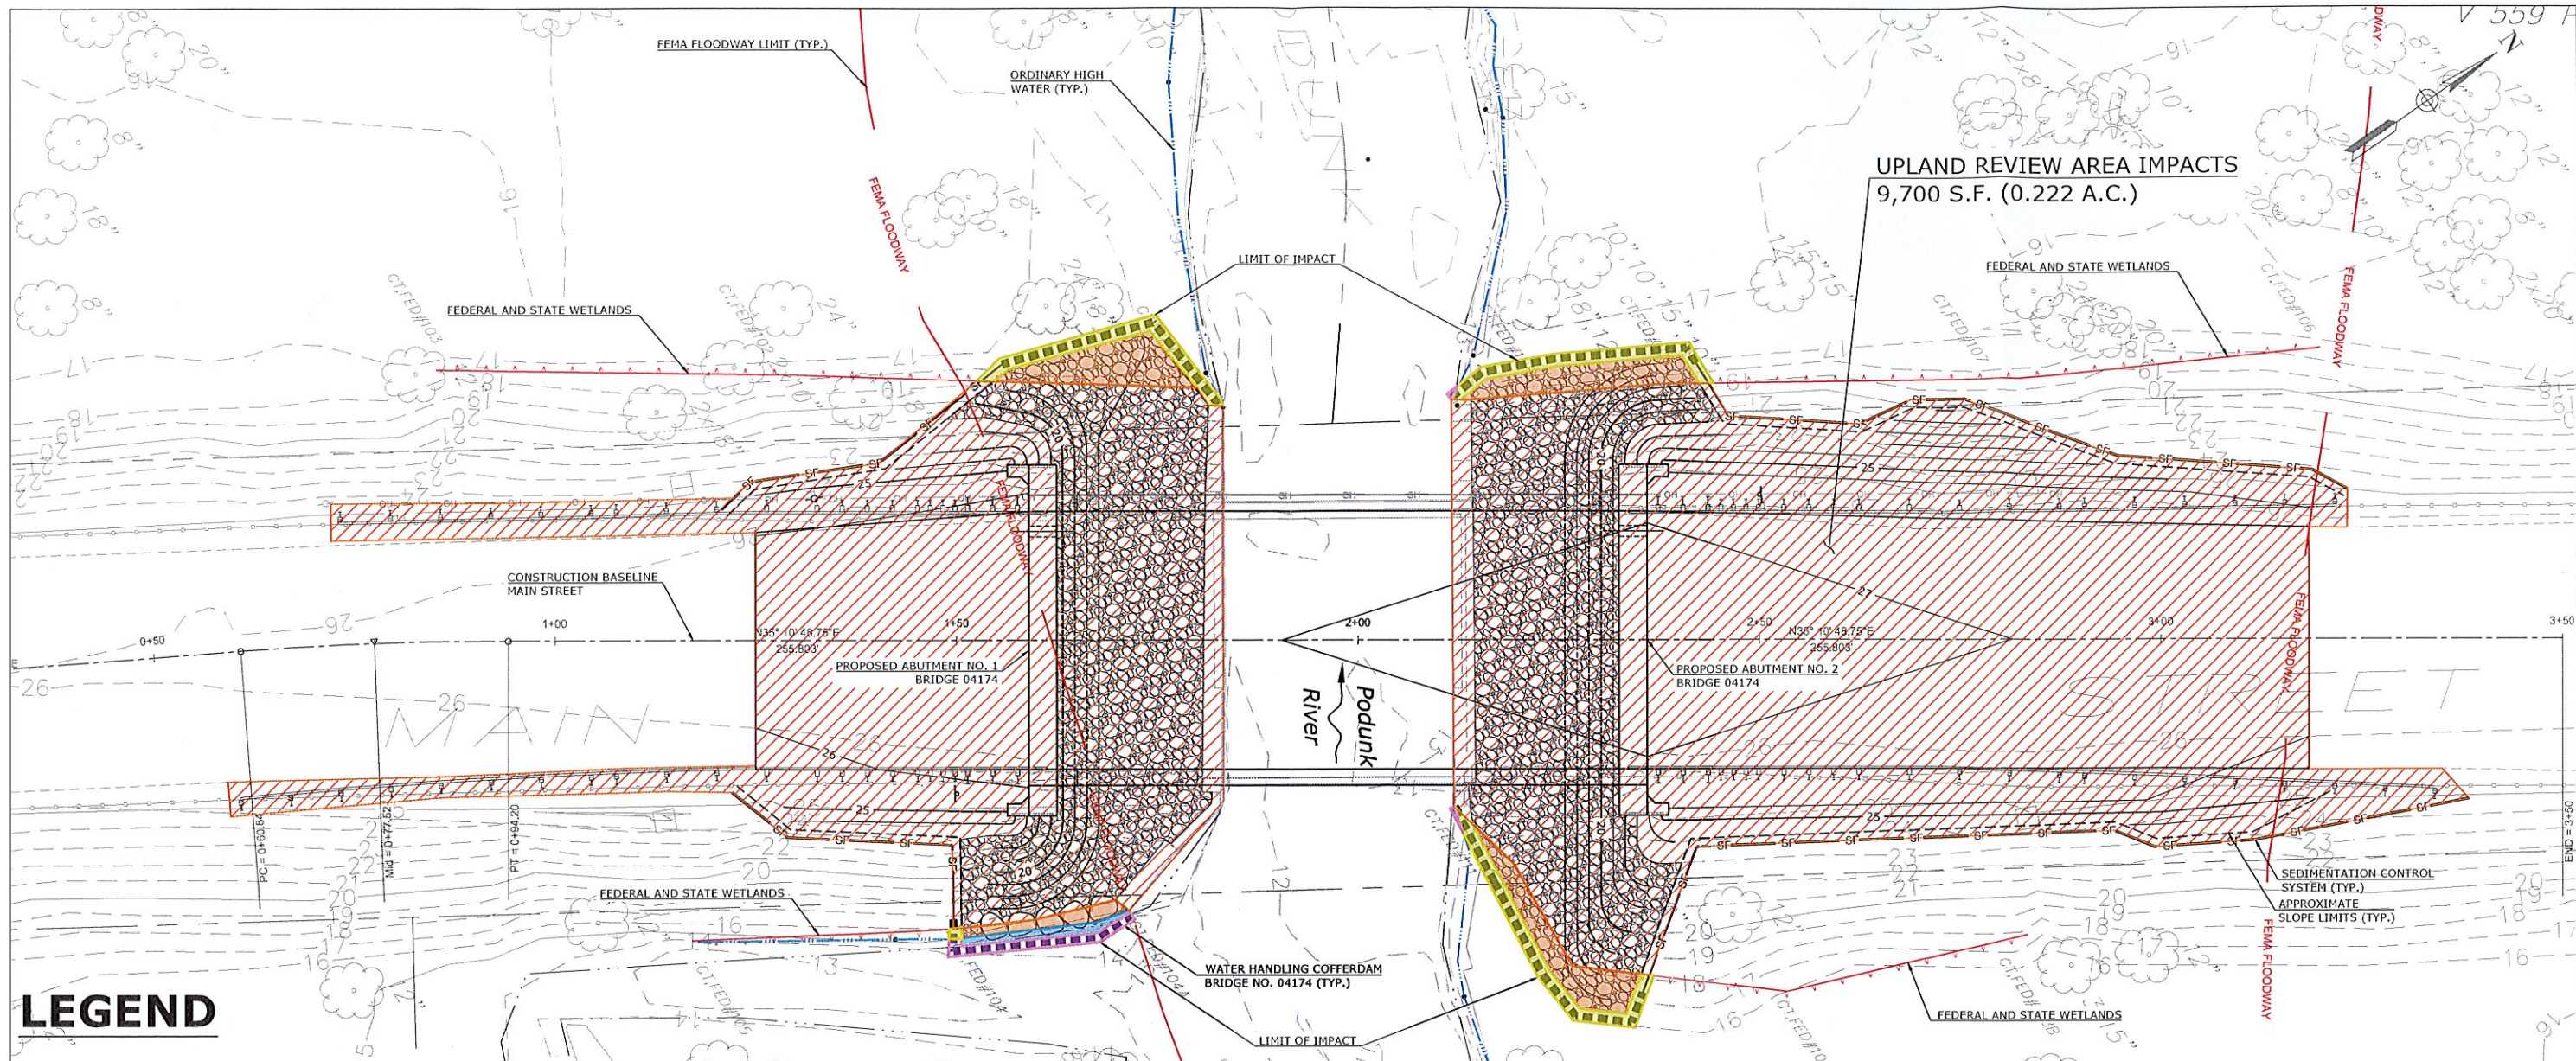


LEGEND

- SF — SF — SF — SEDIMENTATION CONTROL SYSTEM
- FEMA FLOODWAY — FEMA FLOODWAY
- ORDINARY HIGH WATER (OHW) —
- STATE AND FEDERAL WETLANDS —
- TEMPORARY WATERCOURSE IMPACT
- PERMANENT WATERCOURSE IMPACT
- TEMPORARY WETLAND IMPACT
- PERMANENT WETLAND IMPACT
- UPLAND REVIEW AREA IMPACT

WETLAND/WATERCOURSE IMPACT PLAN
SCALE: 1" = 10'

STATE AND FEDERAL WETLAND AND WATERCOURSE IMPACT TABLE

	WETLAND SITE NO.	WETLAND IMPACTS	WATERCOURSE IMPACTS	TOTAL
PERMANENT IMPACTS	1	300 S.F. (0.007 AC.)	25 S.F. (0.0006 AC.)	325 S.F. (0.007 AC.)
TEMPORARY IMPACTS	1	185 S.F. (0.0004 AC.)	30 S.F. (0.0007 AC.)	215 S.F. (0.005 AC.)
TOTAL IMPACTS		485 S.F. (0.011 AC.)	55 S.F. (0.0013 AC.)	540 S.F. (0.012 AC.)

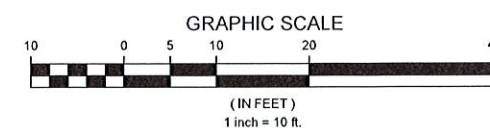

		SUPV.	J.A.C.
		DESIGN	J.A.W.
		DRAWN	D.R.B.
		CHECKED	J.A.W.
NO.	DATE	DESCRIPTION	DATE
			10/4/2020

REVISIONS



WENGEL, McDONNELL & COSTELLO
87 HOLMES ROAD
NEWINGTON, CT 06111
(860) 667-9624

PREPARED FOR
TOWN OF SOUTH WINDSOR
1540 SULLIVAN AVENUE
SOUTH WINDSOR, CT 06074

**REPLACEMENT OF THE MAIN STREET
BRIDGE OVER PODUNK RIVER
WETLAND/WATERCOURSE IMPACT PLAN**

D -	MAIN ST.	ENV.	13098.10	SHEET	1
SIZE	PROJECT	FILE NAME	NUMBER	REV.	OF
					1