


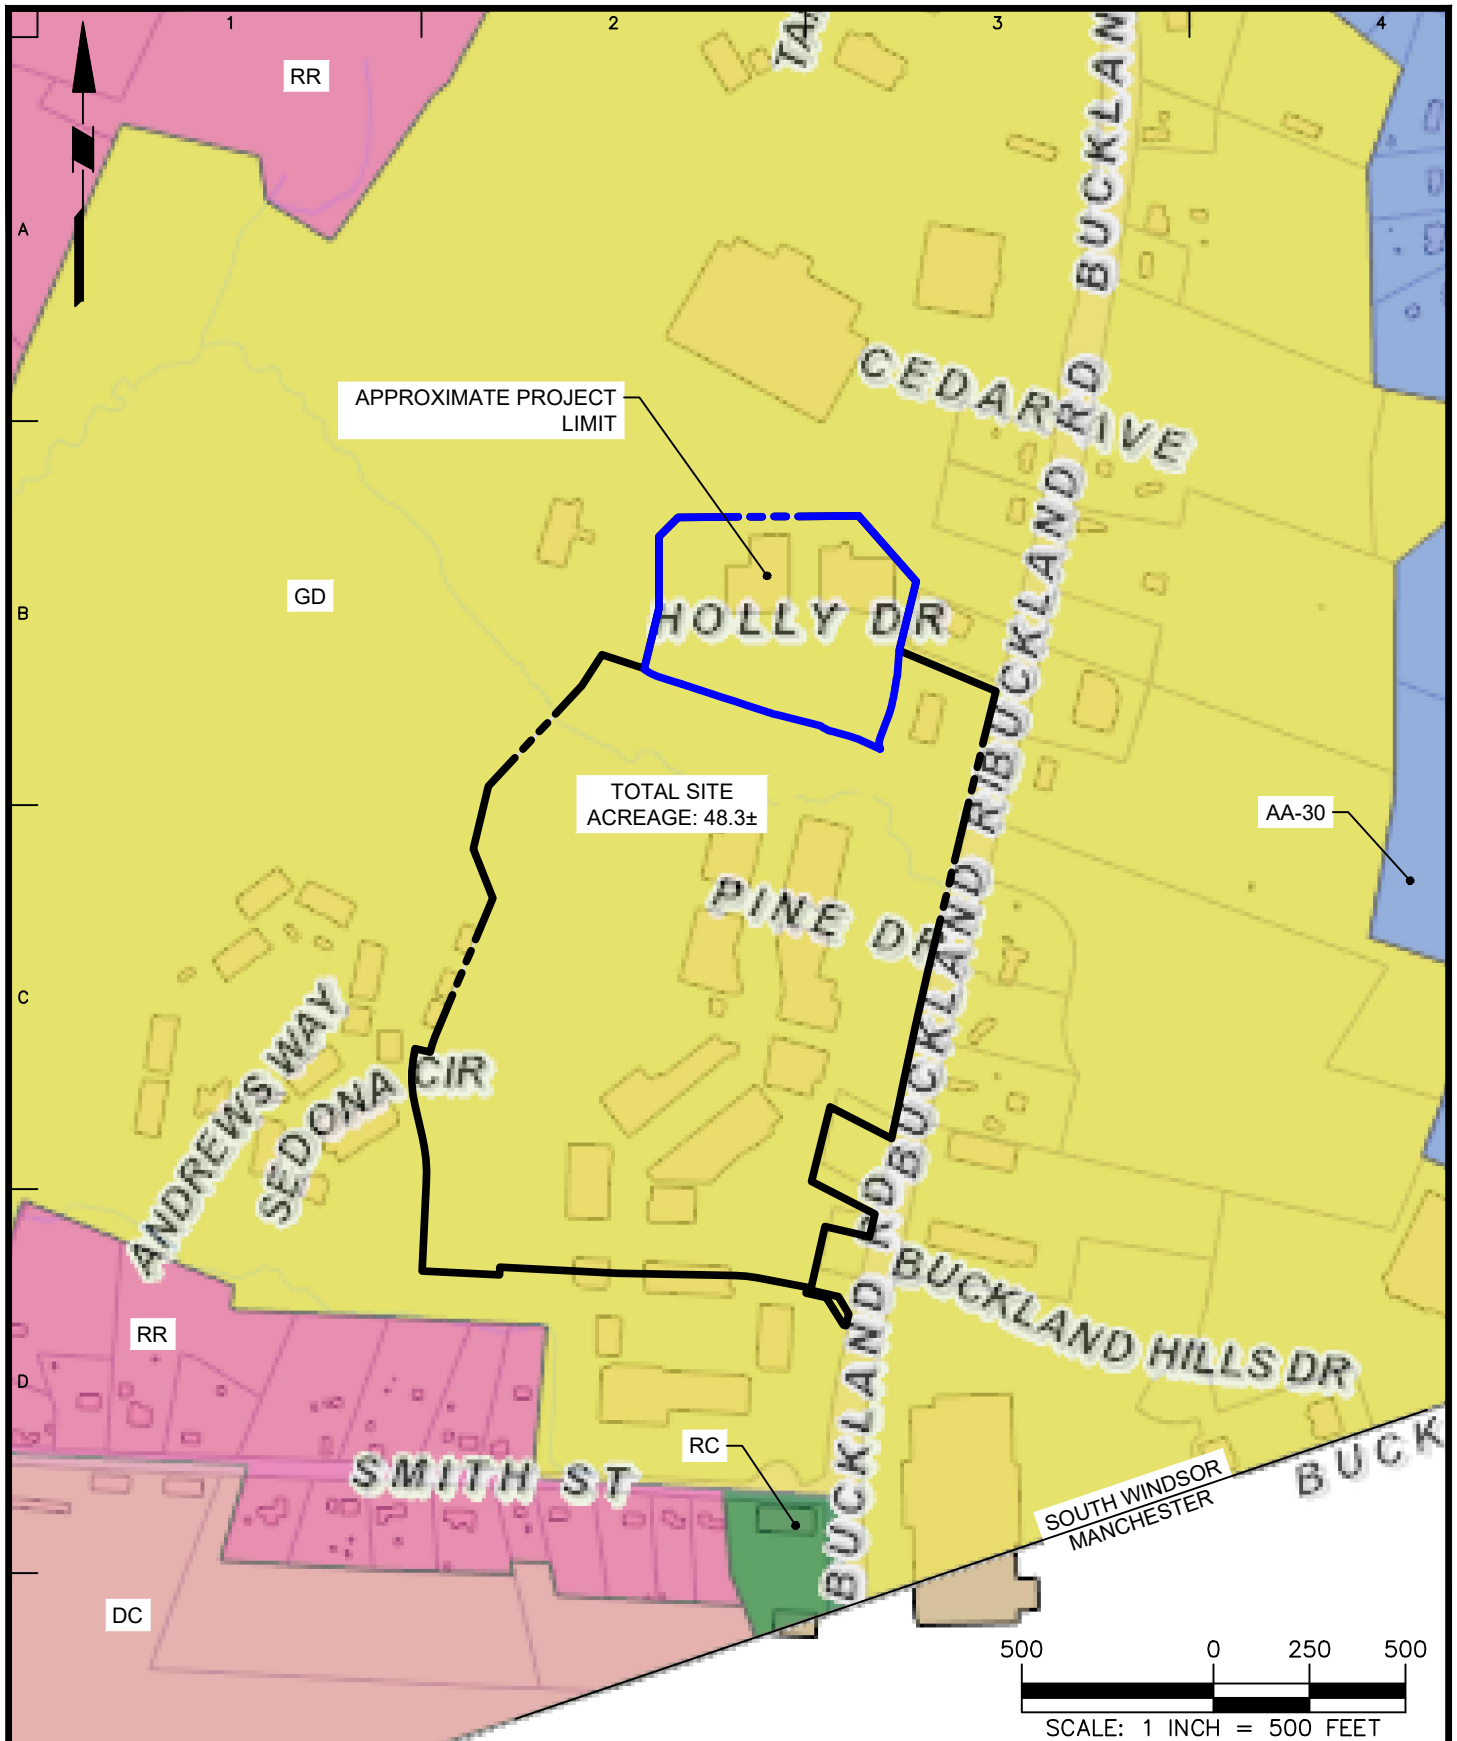

LANGAN

Langan CT, Inc.
555 Long Wharf Drive
New Haven, CT 06511

T: 203.562.5771 F: 203.789.6142 www.langan.com

Project
**DEVELOPMENT AT
EVERGREEN WALK**

801 EVERGREEN WAY
SOUTH WINDSOR
HARTFORD COUNTY CONNECTICUT

Drawing Title
**ZONING MAP
FIGURE**

Project No.	140222801
Date	03/08/2021
Drawn By	HES
Checked By	DTG