


patio / backyard

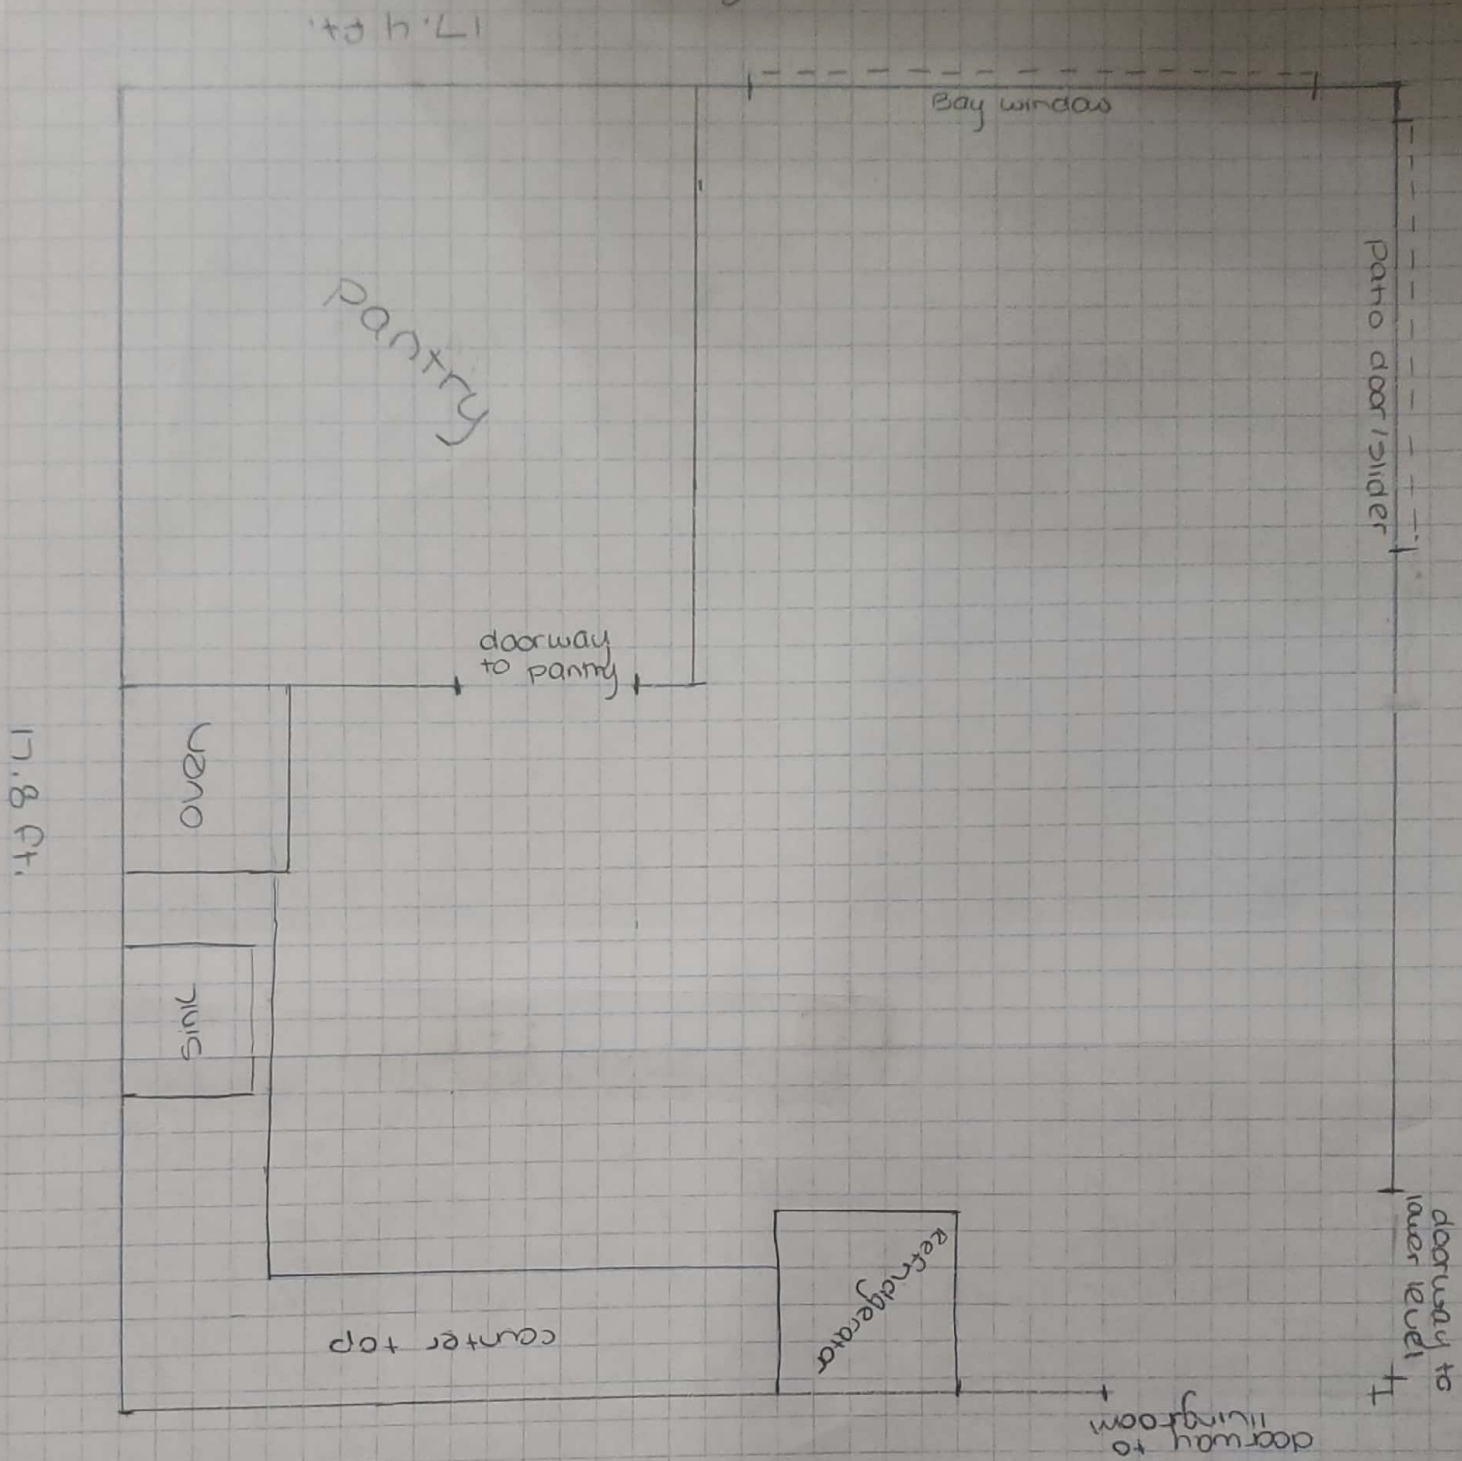

Scale drawing
of kitchen
space requested
for use as
cottage bakery
222 Graham Rd.
South Windsor, CT
06074