



RENDER VIEW 1

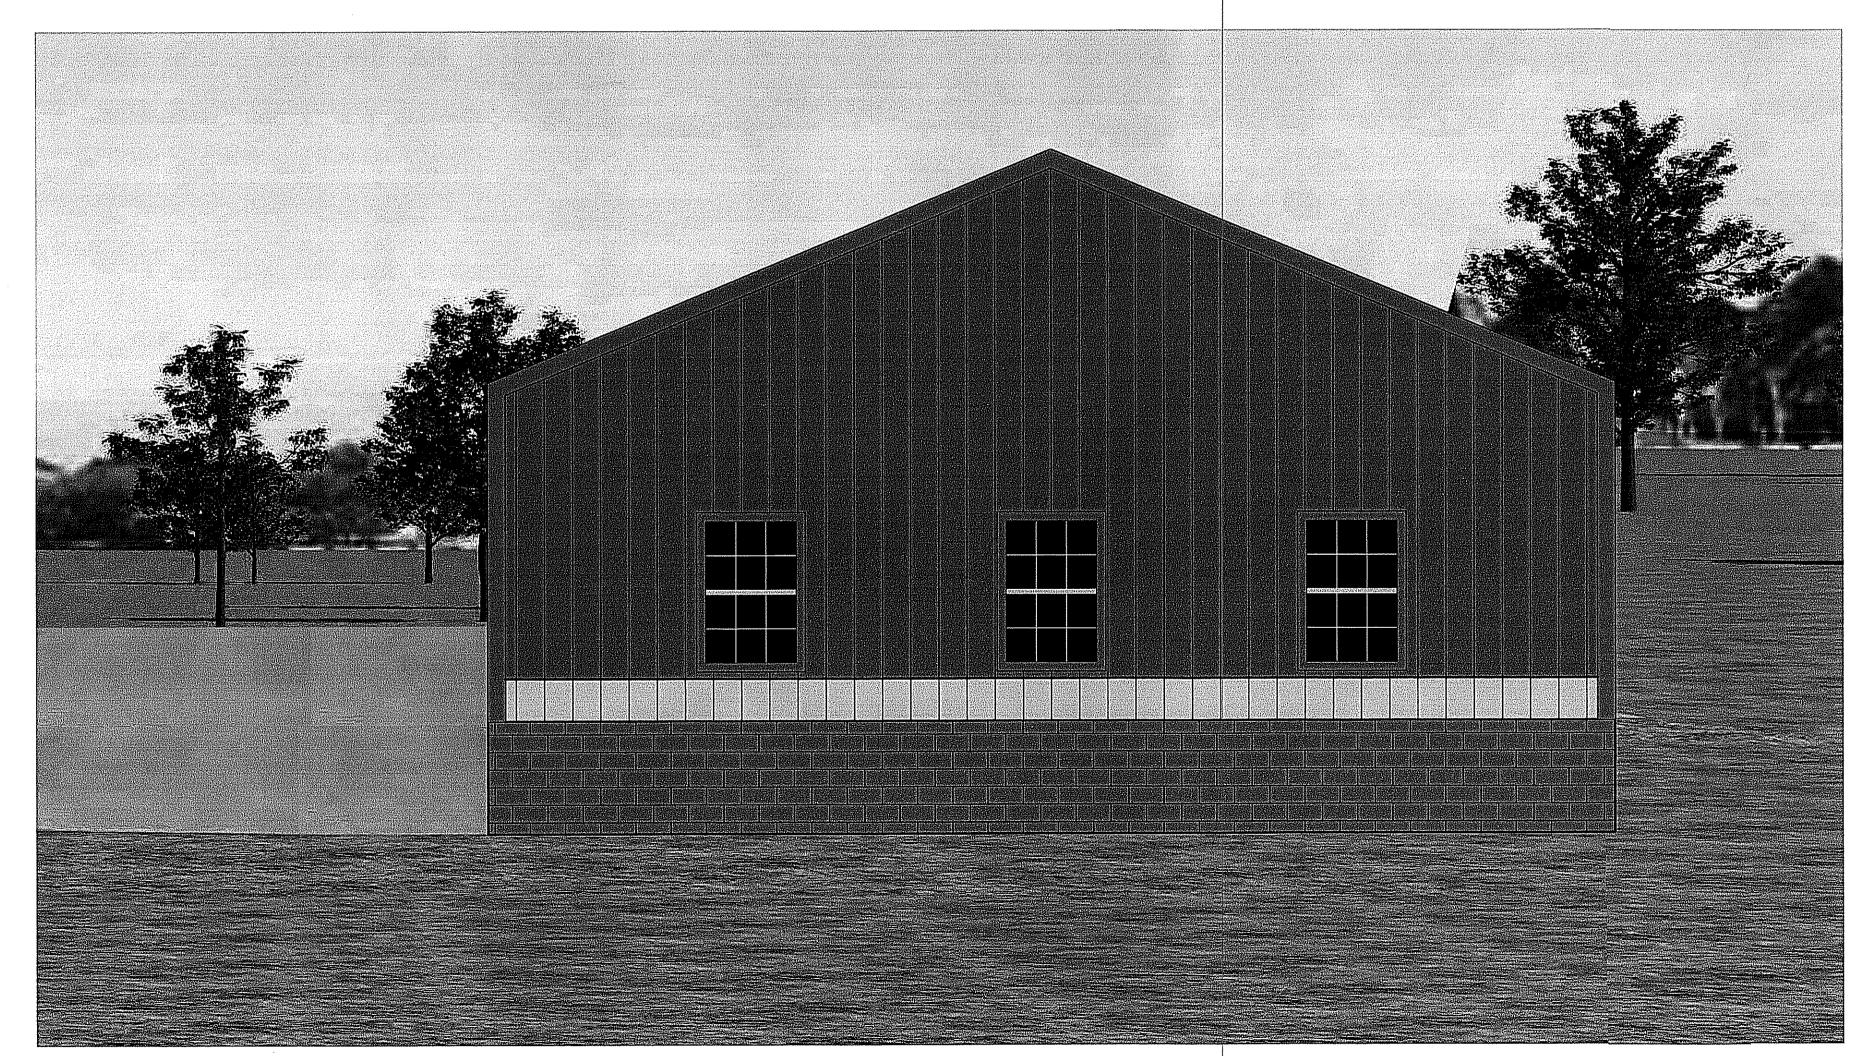

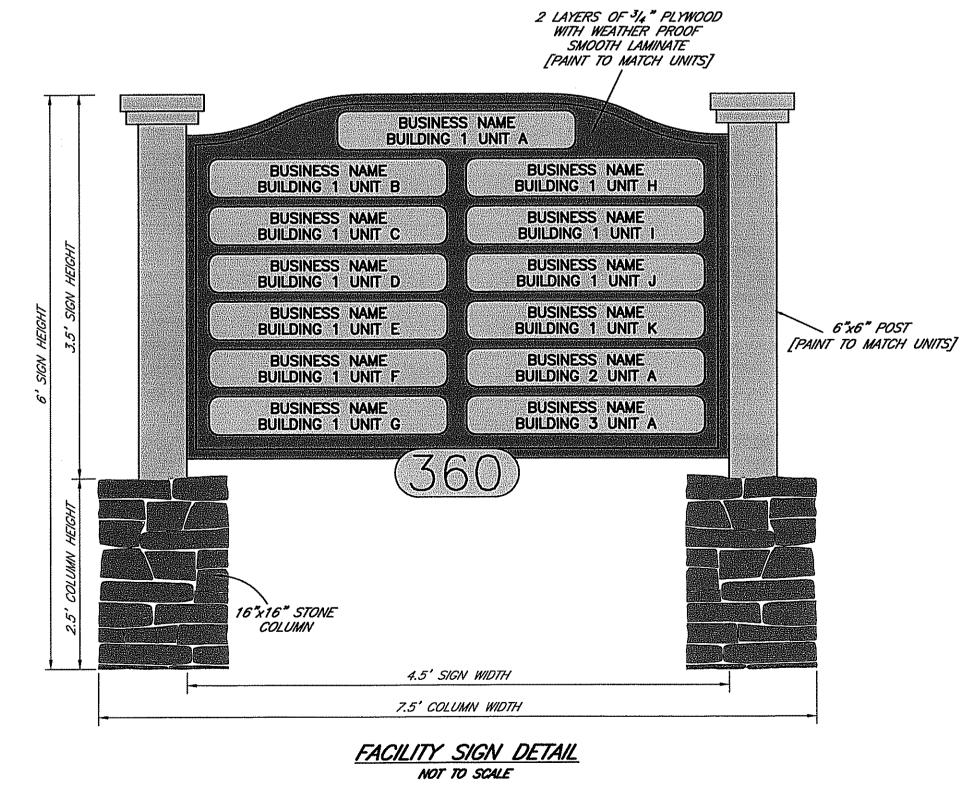

RENDER VIEW 2

PROJECT:

PROJECT:

PROPUEM STREET

330 BURNHAM STREET

SHEET: R-1

DATE: 11/19
SCALE: 3/32"=1'
DRAWN: DAS
CHECK: DAS
(COMP. FILE = ARCH DRAWINGS.DWG)

RENDER VIEWS

COPYRIGHT © 2020

THESE DRAWINGS ARE THE PROPERTY
OF THREE C'S LLC. AND HAVE BEEN
PREPARED SPECIFICALLY FOR THE
OWNER FOR THIS PROJECT AT THIS
SITE, AND ARE NOT TO BE USED FOR
ANY OTHER PURPOSE, LOCATION, OR
OWNER WITHOUT WRITTEN CONSENT

REVISIONS			1
REV.	DATE	DESCRIPTION	
			_