


SIGNAGE			
DESCRIPTION	QUANTITY	SQ. FT. PER SIGN	TOTALS
TOWER SIGN	2	74.9	149.8
TOTAL SIGNAGE			149.8
SIGNAGE IS SHOWN FOR REFER	RENCE ONLY A	ND SHALL BE UNDE	R SEPARATE

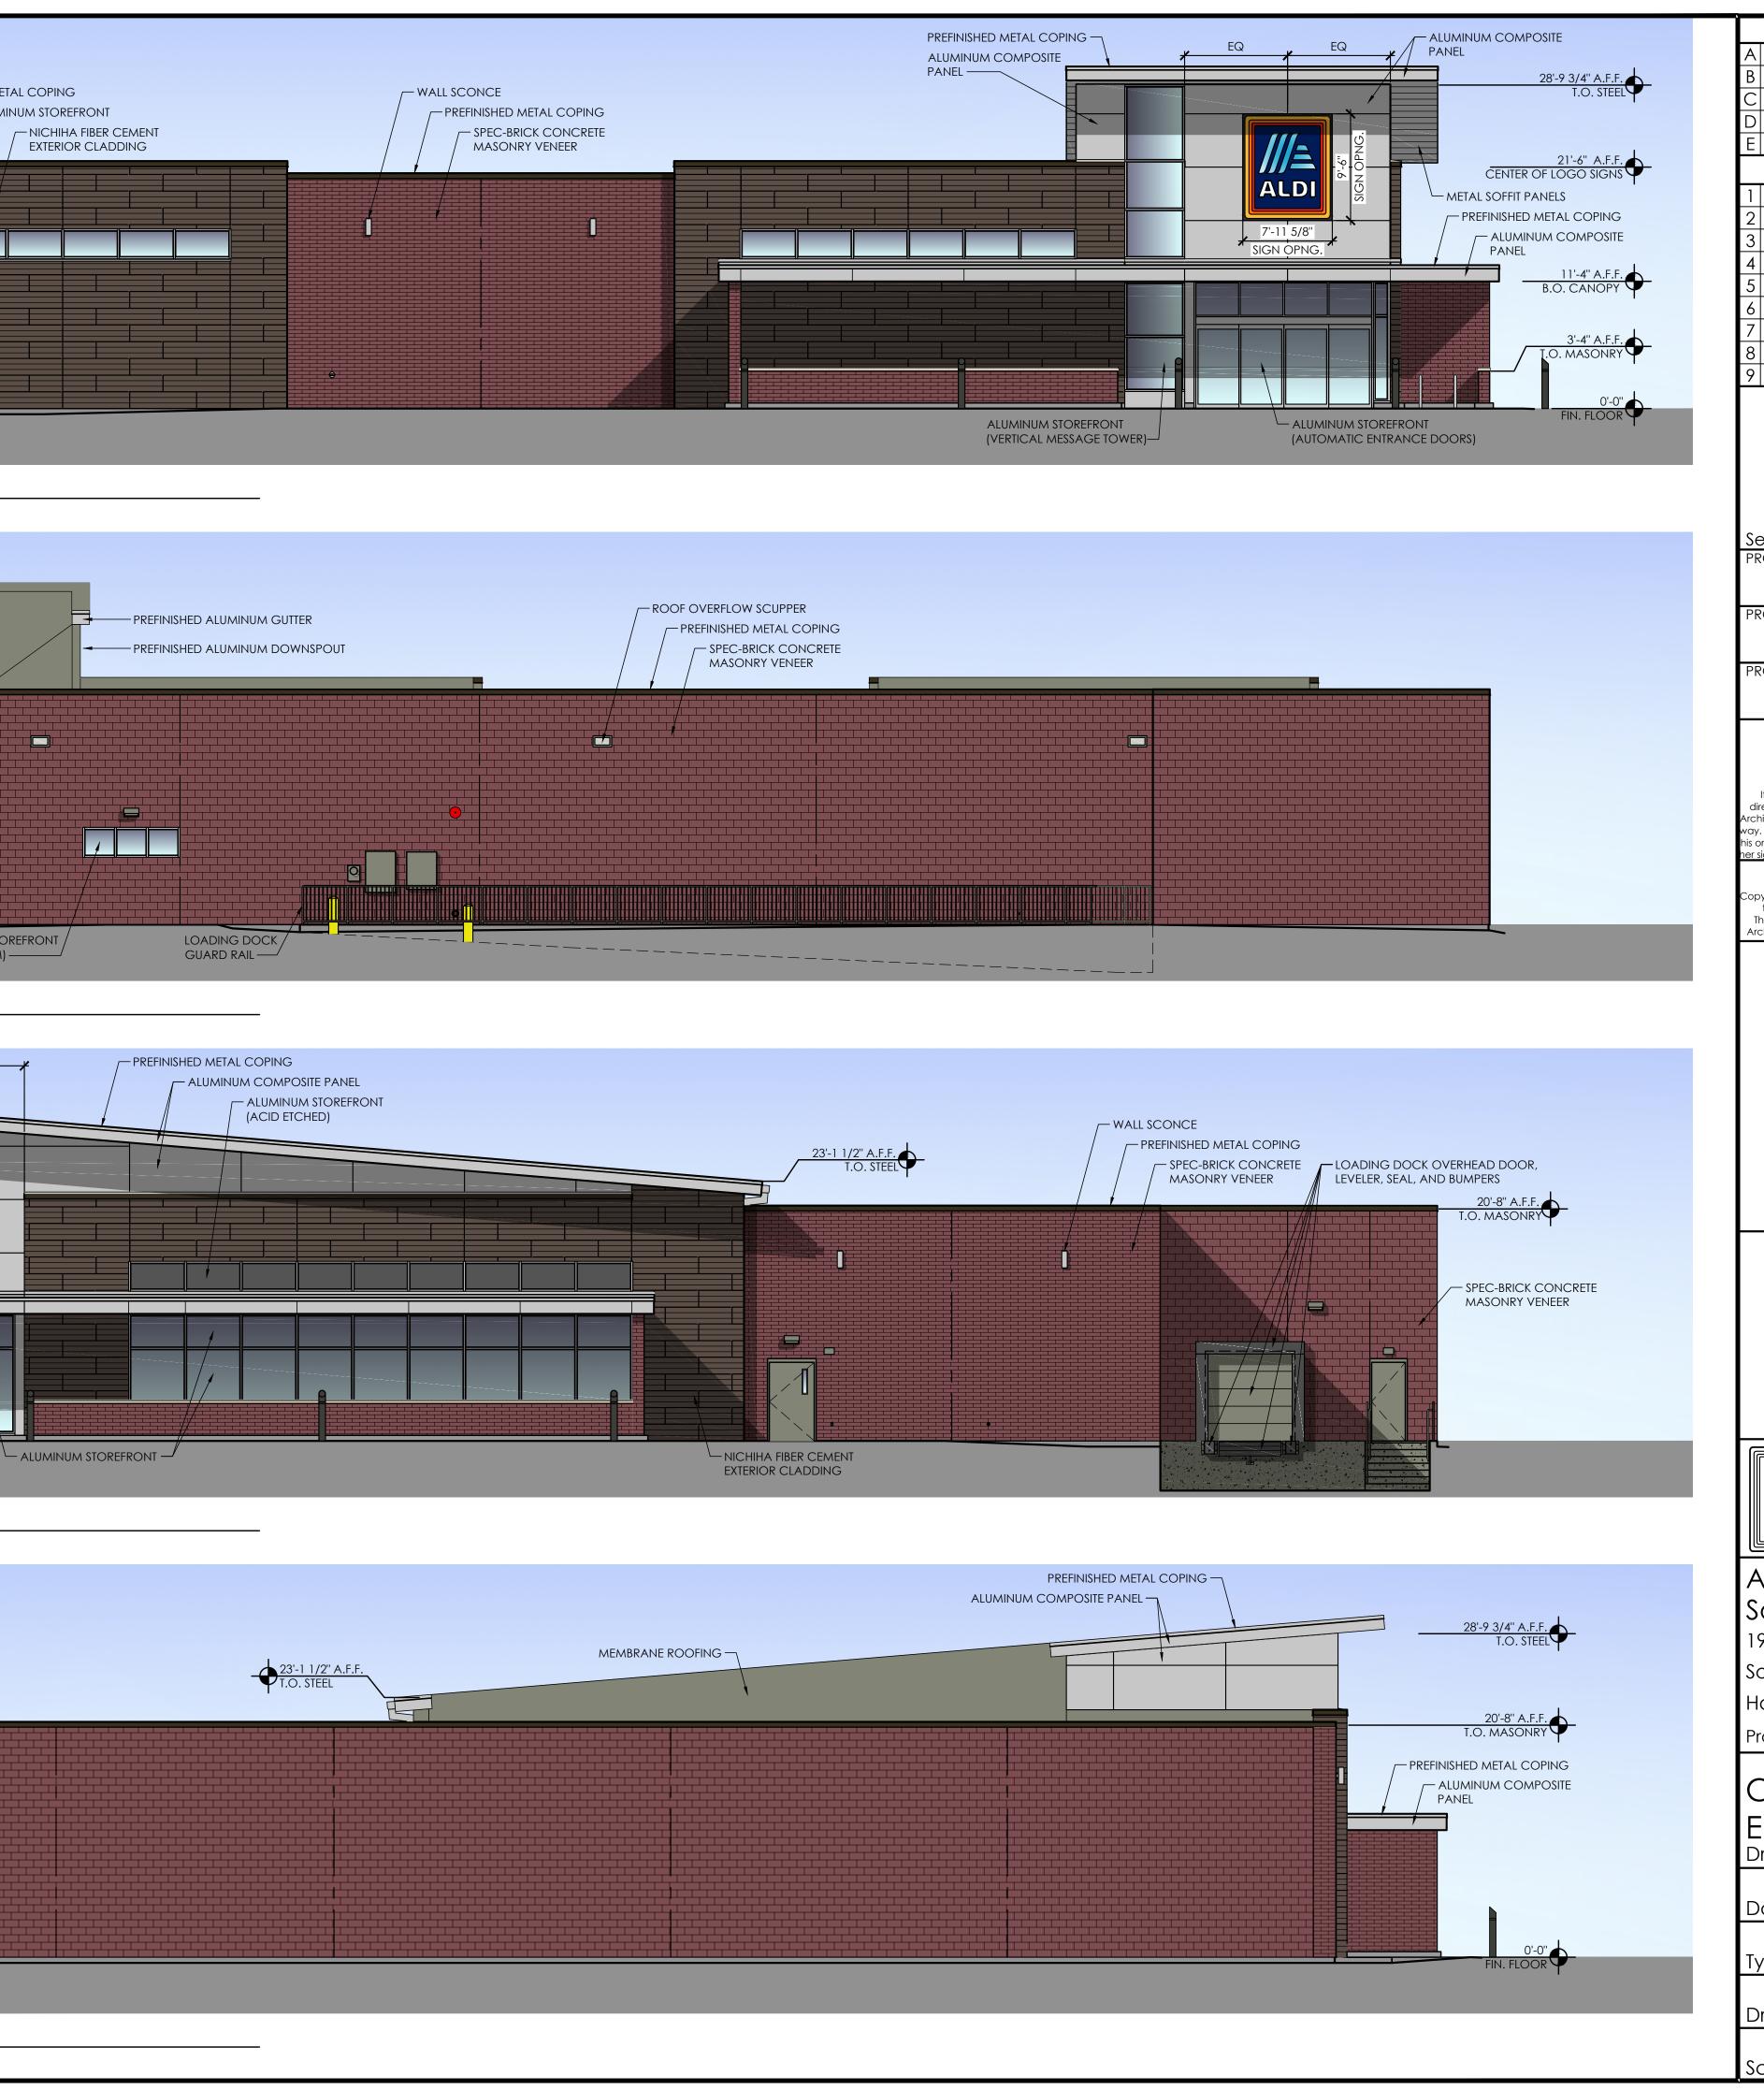

A Issued for Client Review		Date:
B Issued for Client Review		05/07/19 08/21/19
C Issued for Cilem Review		55721717
D		
Revisions:		Date:
1		
2 3		
4		
5 6		
7		
8		
7		
Seal	Seal	
PROJECT ARCHITECT/EN	GINEER	DATE
PROJECT LEAD		DATE
PROJECT DESIGNER		DATE
Copyrigh Gaspare Accor		
615 Fish Victor, N 885 78 885 78	ers Run Y 14564 22222 1914Jax	
It is a violation of law for any p direction of licensed Architect, P	rofessional Engineer	, Landscape
Architect, or Land Surveyor to alter way. Any licensee who alters this d his or her seal and to add the noto	r any item on this dc ocument is required	cument in an I by law to aff
ner signature and the specific desc	cription of the altera	
DO NOT SC Copying, Printing, Software and ot these prints can stretch or shri	her processes requir	
Therefore, scaling of this drawin Architect with any need for addi	g may be inaccurat	e. Contact
615 Fishe Victor, N 585.74		
505.724	2.2222 4914.fax	
300.724		
	4914.fax)
	4914.fax	
	4914.fax	
ALDI South	4914.fax 4914.fax 295 Rye Street Windsor, CT 06 (860) 291-0263 fax	074
ALDI Inc.	4914.fax 295 Rye Street Windsor, CT 06 (860) 291-0263 fax Store #	074
ALDI South	4914.fax 295 Rye Street Windsor, CT 06 (860) 291-0263 fax Store # Store # Stor, CT	074
ALDI Inc. South Winds	AP14.fax AP14.fax 295 Rye Street Windsor, CT 06 (860) 291-0263 fax Store # Stor, CT ad	074
ALDI Inc. South Winds 190 Buckland Ro	AP14.fax AP14.fax 295 Rye Street Windsor, CT 06 (860) 291-0263 fax Store # Stor, CT ad T 06074	074
ALDI Inc. South Windsor, C	4914.fax 295 Rye Street Windsor, CT 06 (860) 291-0263 fax Store # Stor, CT ad 275 Rye Street Windsor, CT 06 (860) 291-0263 fax Store # 507, CT ad 27 06074	074
ALDI Inc. South Windsor, C Hartford County Project Name & Lo	AP14.fax AP14.f	074
ALDI Inc. South Windsor, C Hartford County	AP14.fax AP14.f	074
ALDI Inc. South Windsor, C Hartford County Project Name & Lo Concept E Elevations	AP14.fax AP14.f	074
ALDI Inc. South Windsor, C Hartford County Project Name & Lo	AP14.fax AP14.fax 295 Rye Street Windsor, CT 06 (860) 291-0263 fax Store # Stor, CT ad Cation: Exterior	074 : XX
ALDI Inc. South ALDI Inc. South South Windsor, C Hartford County Project Name & Lo Concept E Elevations Drawing Name:	AP14.fax AP14.f	074 : XX
ALDI Inc. South Windsor, C Hartford County Project Name & Lo Concept E Elevations	AP14.fax AP14.fax 295 Rye Street Windsor, CT 06 (860) 291-0263 fax Store # Stor, CT ad Cation: Exterior	074 : XX
ALDI Inc. South ALDI Inc. South South Windsor, C Hartford County Project Name & Lo Concept E Elevations Drawing Name:	AP14.fax AP14.f	074 : XX
ALDI Inc. South ALDI Inc. South ALDI Inc. South South Windsor, C Hartford County Project Name & Lo Concept E Elevations Drawing Name: Date: 05/07/19	AP14.fax AP14.f	074 : XX t No. 20A
ALDI Inc. South ALDI Inc. South ALDI Inc. South South Windsor, C Hartford County Project Name & Lo Concept E Elevations Drawing Name: Date: 05/07/19	AP14.fax AP14.f	074 : XX t No. 20A