


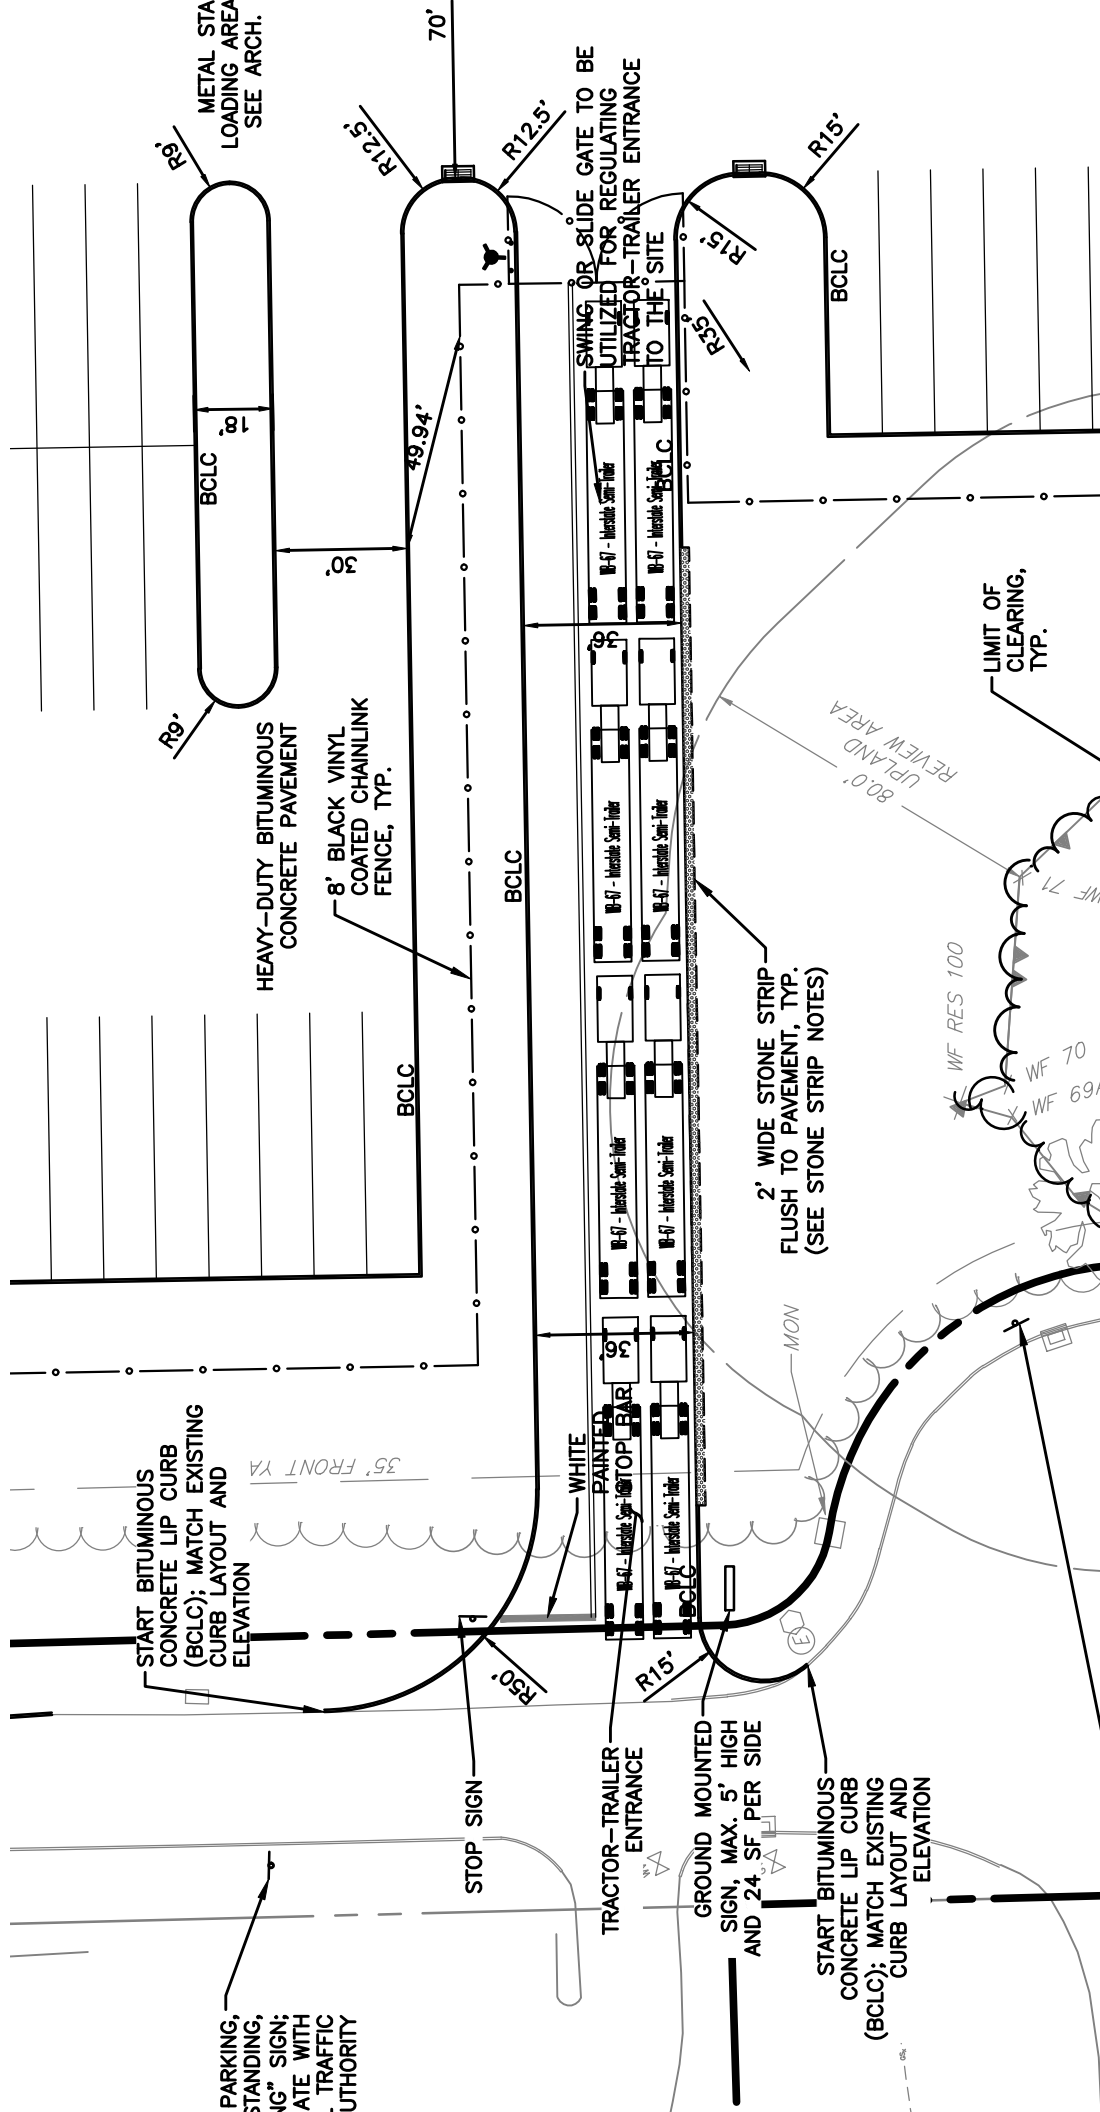

25 Talbot Lane - truck queuing
 DPI sketch
 11/22/21
 Not to Scale