



MG2


MARCH 3, 2020
PROJECT # 18-5185-01 DD. 04
S. WINDSOR, CT


W1 - OVERALL


COSTCO
WHOLESALE

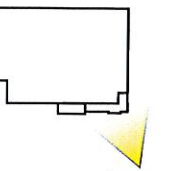

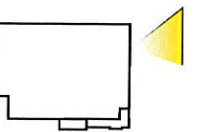

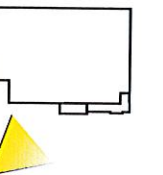

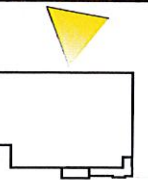

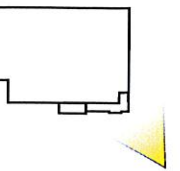

MG2


MARCH 3, 2020
PROJECT # 18-5185-01 DD. 04
S. WINDSOR, CT

W6 - OVERALL AT DUSK

COSTCO
WHOLESALE



SPLIT FACE CMU
Manufacturer: Westbrook
Color: "SF-208c"

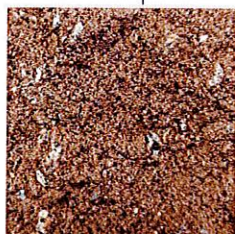


SPLIT FACE CMU
Manufacturer: Westbrook
Color: "SF-cl2"



TEXTURED INSULATED PANEL
Manufacturer: Kingspan
Color: "Lightstone"




LED SIGN LIGHTING
Manufacturer: TECHLIGHT
Color: "Bronze"

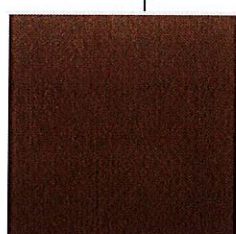

COPINGS, CORNICES, AND ACCENTS
Manufacturer: Butler
Color: "Harvest"



TEXTURED INSULATED PANEL
Manufacturer: Kingspan
Color: "Surrey Beige"

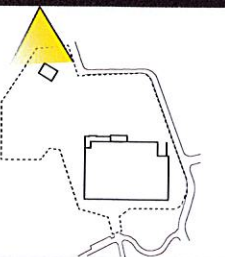


MG2


MARCH 3, 2020
PROJECT # 18-5185-01 DD. 04
S. WINDSOR, CT


F1 - FUEL FACILITY ENTRANCE


COSTCO
WHOLESALE





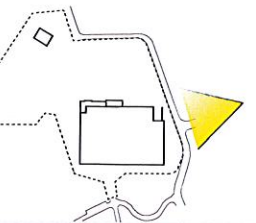

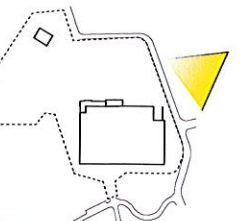


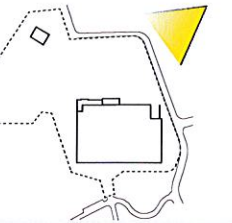


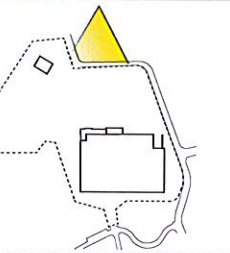

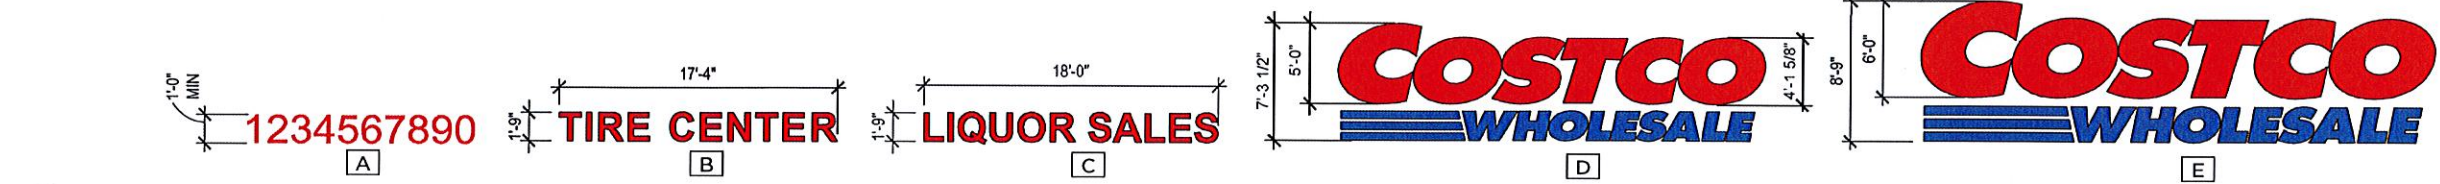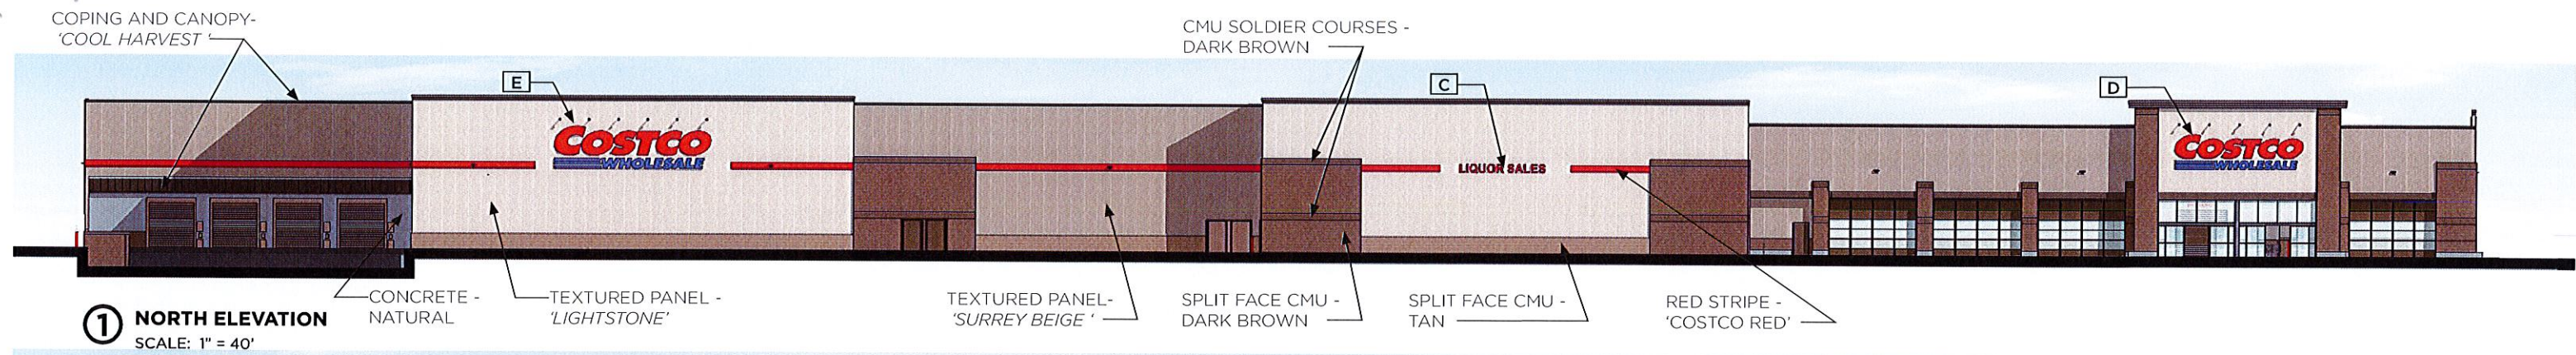


6 WAREHOUSE SIGNS
SCALE: 1" = 40'

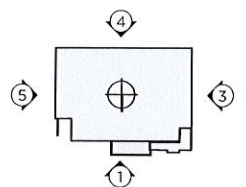

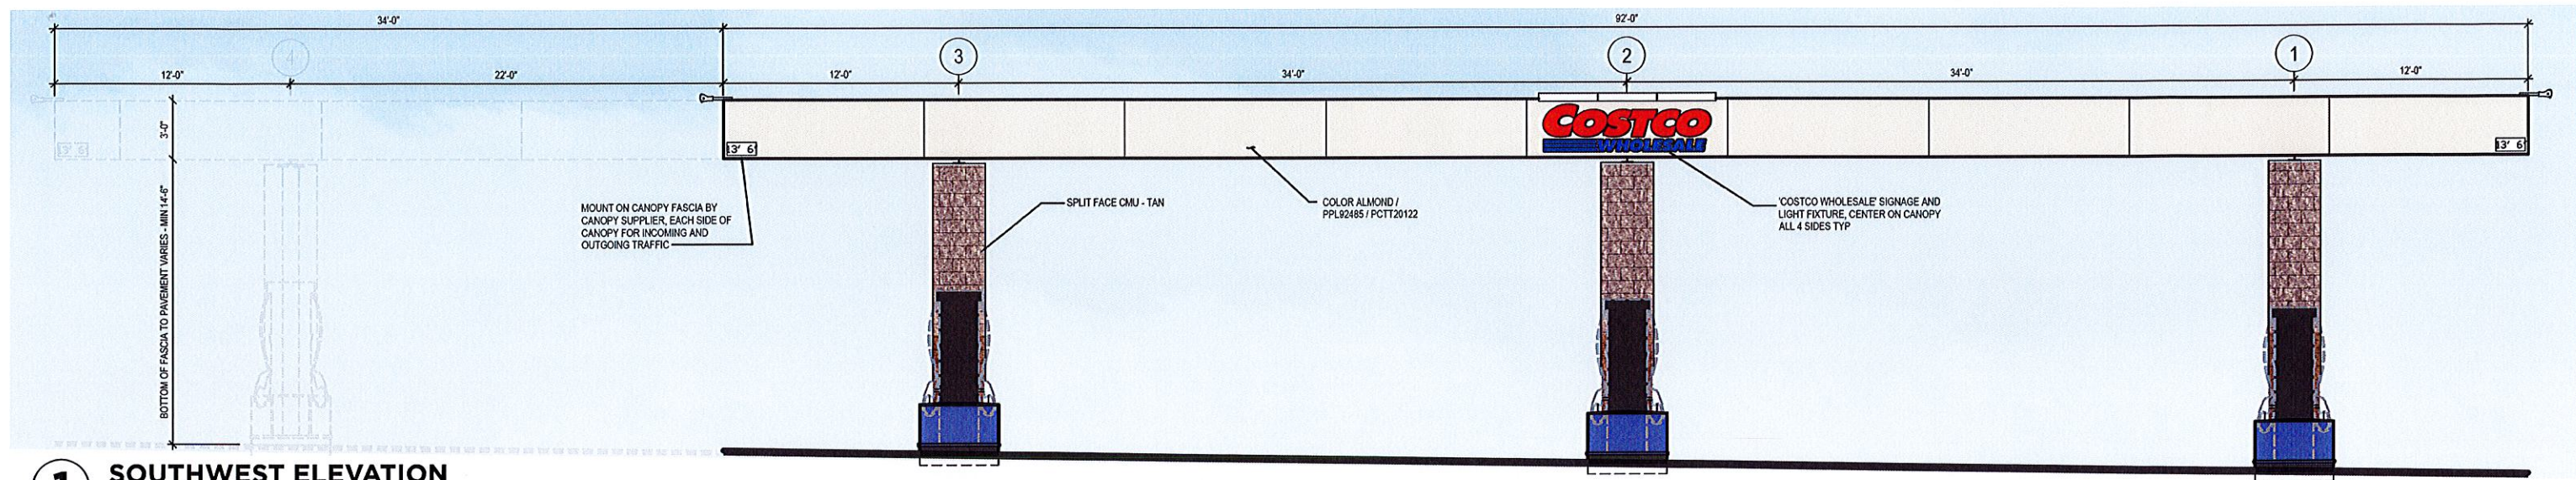


1 SOUTHWEST ELEVATION
SCALE: 1/8" = 1'-0"

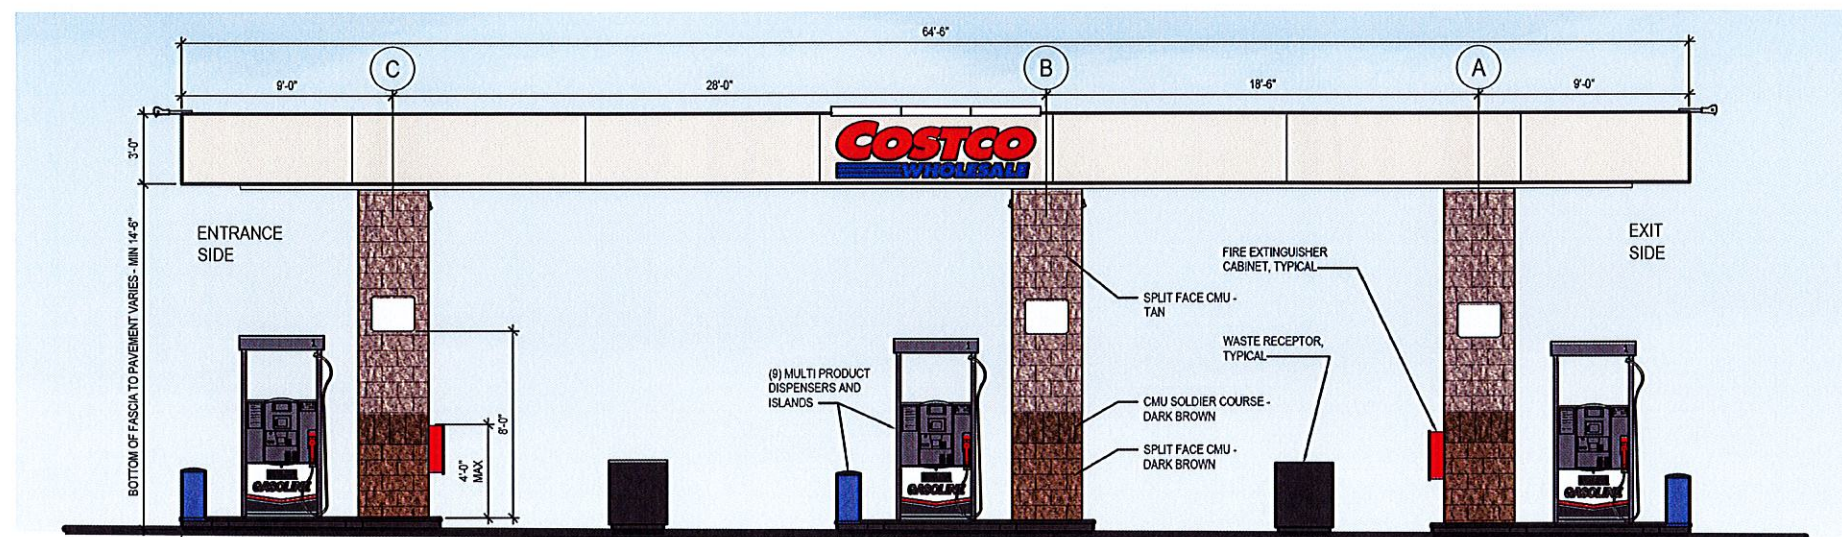


2 NORTHWEST ELEVATION
SCALE: 1/8" = 1'-0"




3 CANOPY SIGNAGE
SCALE: 1/4" = 1'-0"

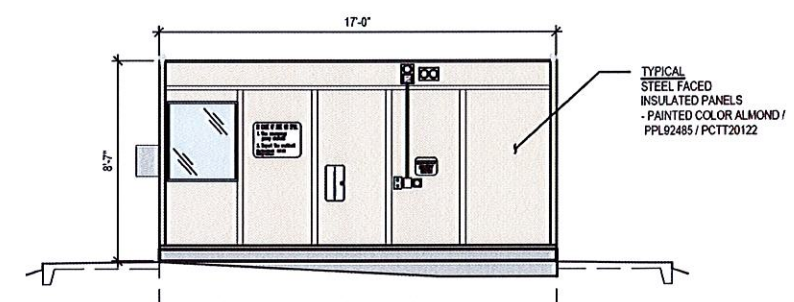


**ELEVATION
SIDE FACING CANOPY**

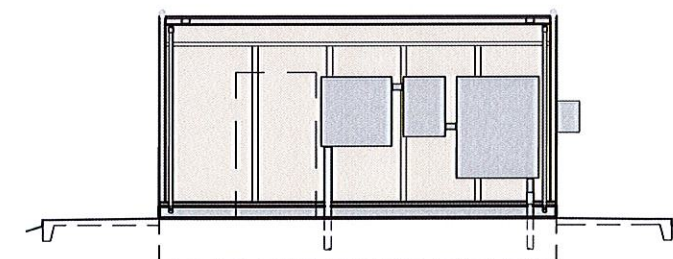

**ELEVATION
SIDE FACING AWAY FROM CANOPY**

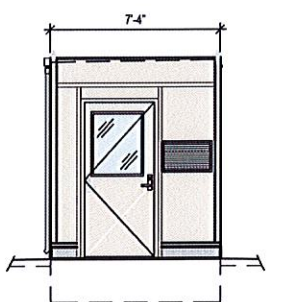


**ELEVATION
ENCLOSURE ENTRY**

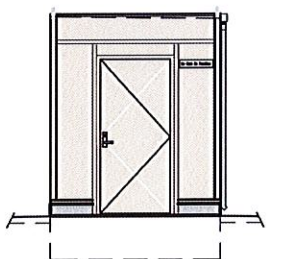

**ELEVATION
STORAGE ENTRY**

4 CONTROLLER ENCLOSURE
SCALE: 1/8" = 1'-0"

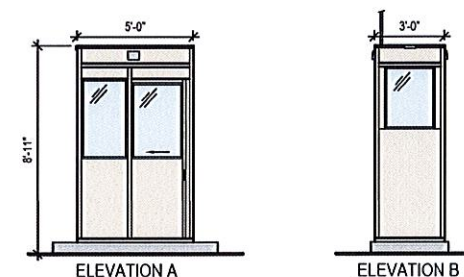

5 WARMING HUT
SCALE: 1/8" = 1'-0"

