



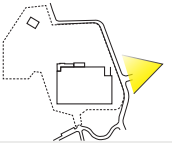

MARCH 10, 2020
PROJECT # 18-5185-01 DD. 05
S. WINDSOR, CT

S1 - VIEW FROM CEDAR AVE

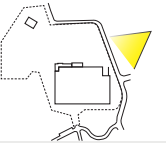



MG2

MARCH 10, 2020
PROJECT # 18-5185-01 DD. 05
S. WINDSOR, CT


S2 - VIEW FROM EVERGREEN WAY

Costco
WHOLESALE




MARCH 10, 2020
PROJECT # 18-5185-01 DD. 05
S. WINDSOR, CT

S4 - VIEW FROM EVERGREEN WAY

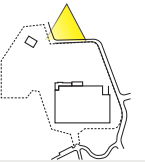



5 EAST ELEVATION
SCALE: 1" = 40'

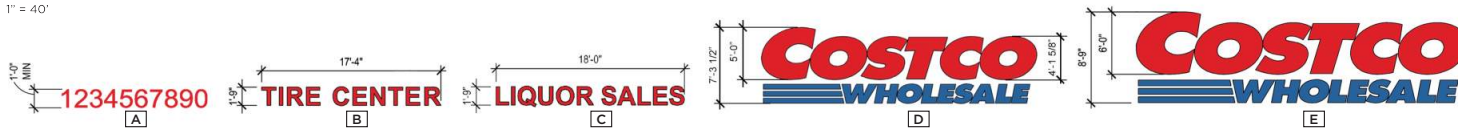

6 WAREHOUSE SIGNS
SCALE: 1" = 40'