


EXHIBIT A EXHIBIT A
EXHIBIT A EXHIBIT A




67 KENNEDY ROAD WAREHOUSE & DISTRIBUTION CENTER

352 Sullivan Avenue, 67 & 68 Kennedy Road

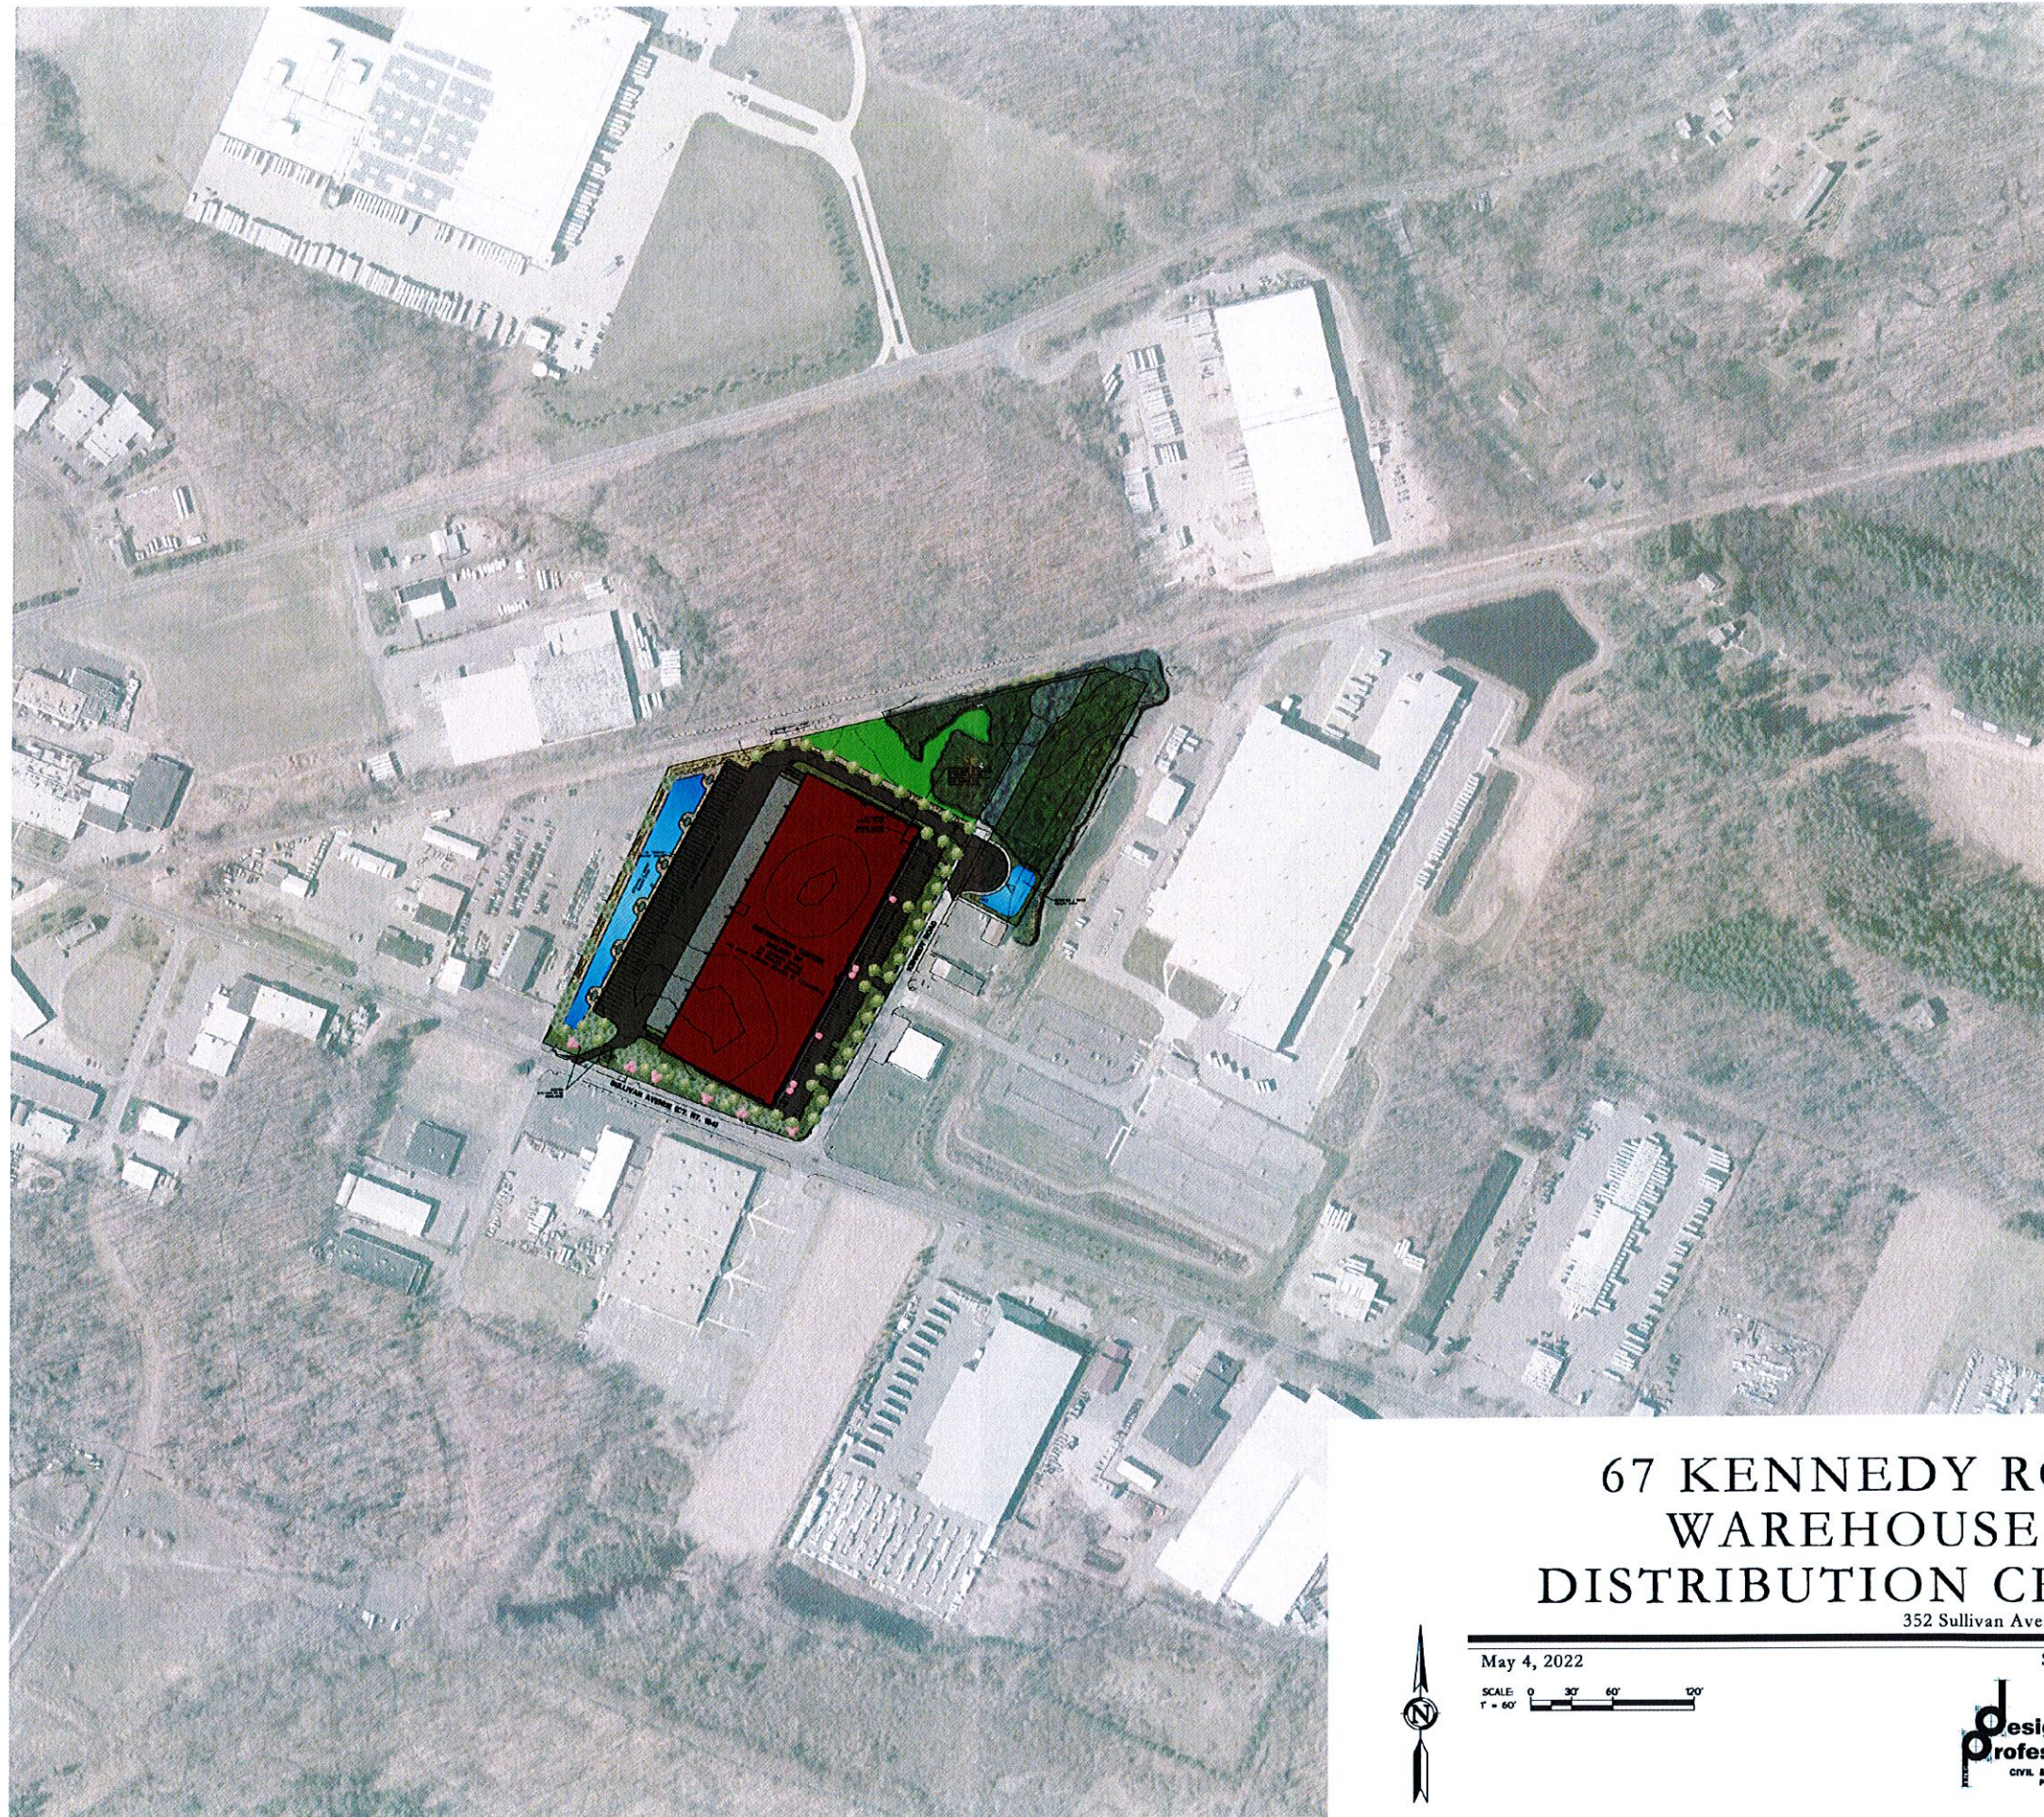

May 4, 2022
SCALE 0 30 60 120'
1" = 60'

South Windsor, Connecticut
21 JEFFREY DRIVE
PO BOX 167
SOUTH WINDSOR, CT 06074
860-291-8755 - T
860-291-8757 - F
www.designprofessionalsinc.com
design professionals
CIVIL & TRAFFIC ENGINEERS / LAND SURVEYORS
PLANNERS / LANDSCAPE ARCHITECTS

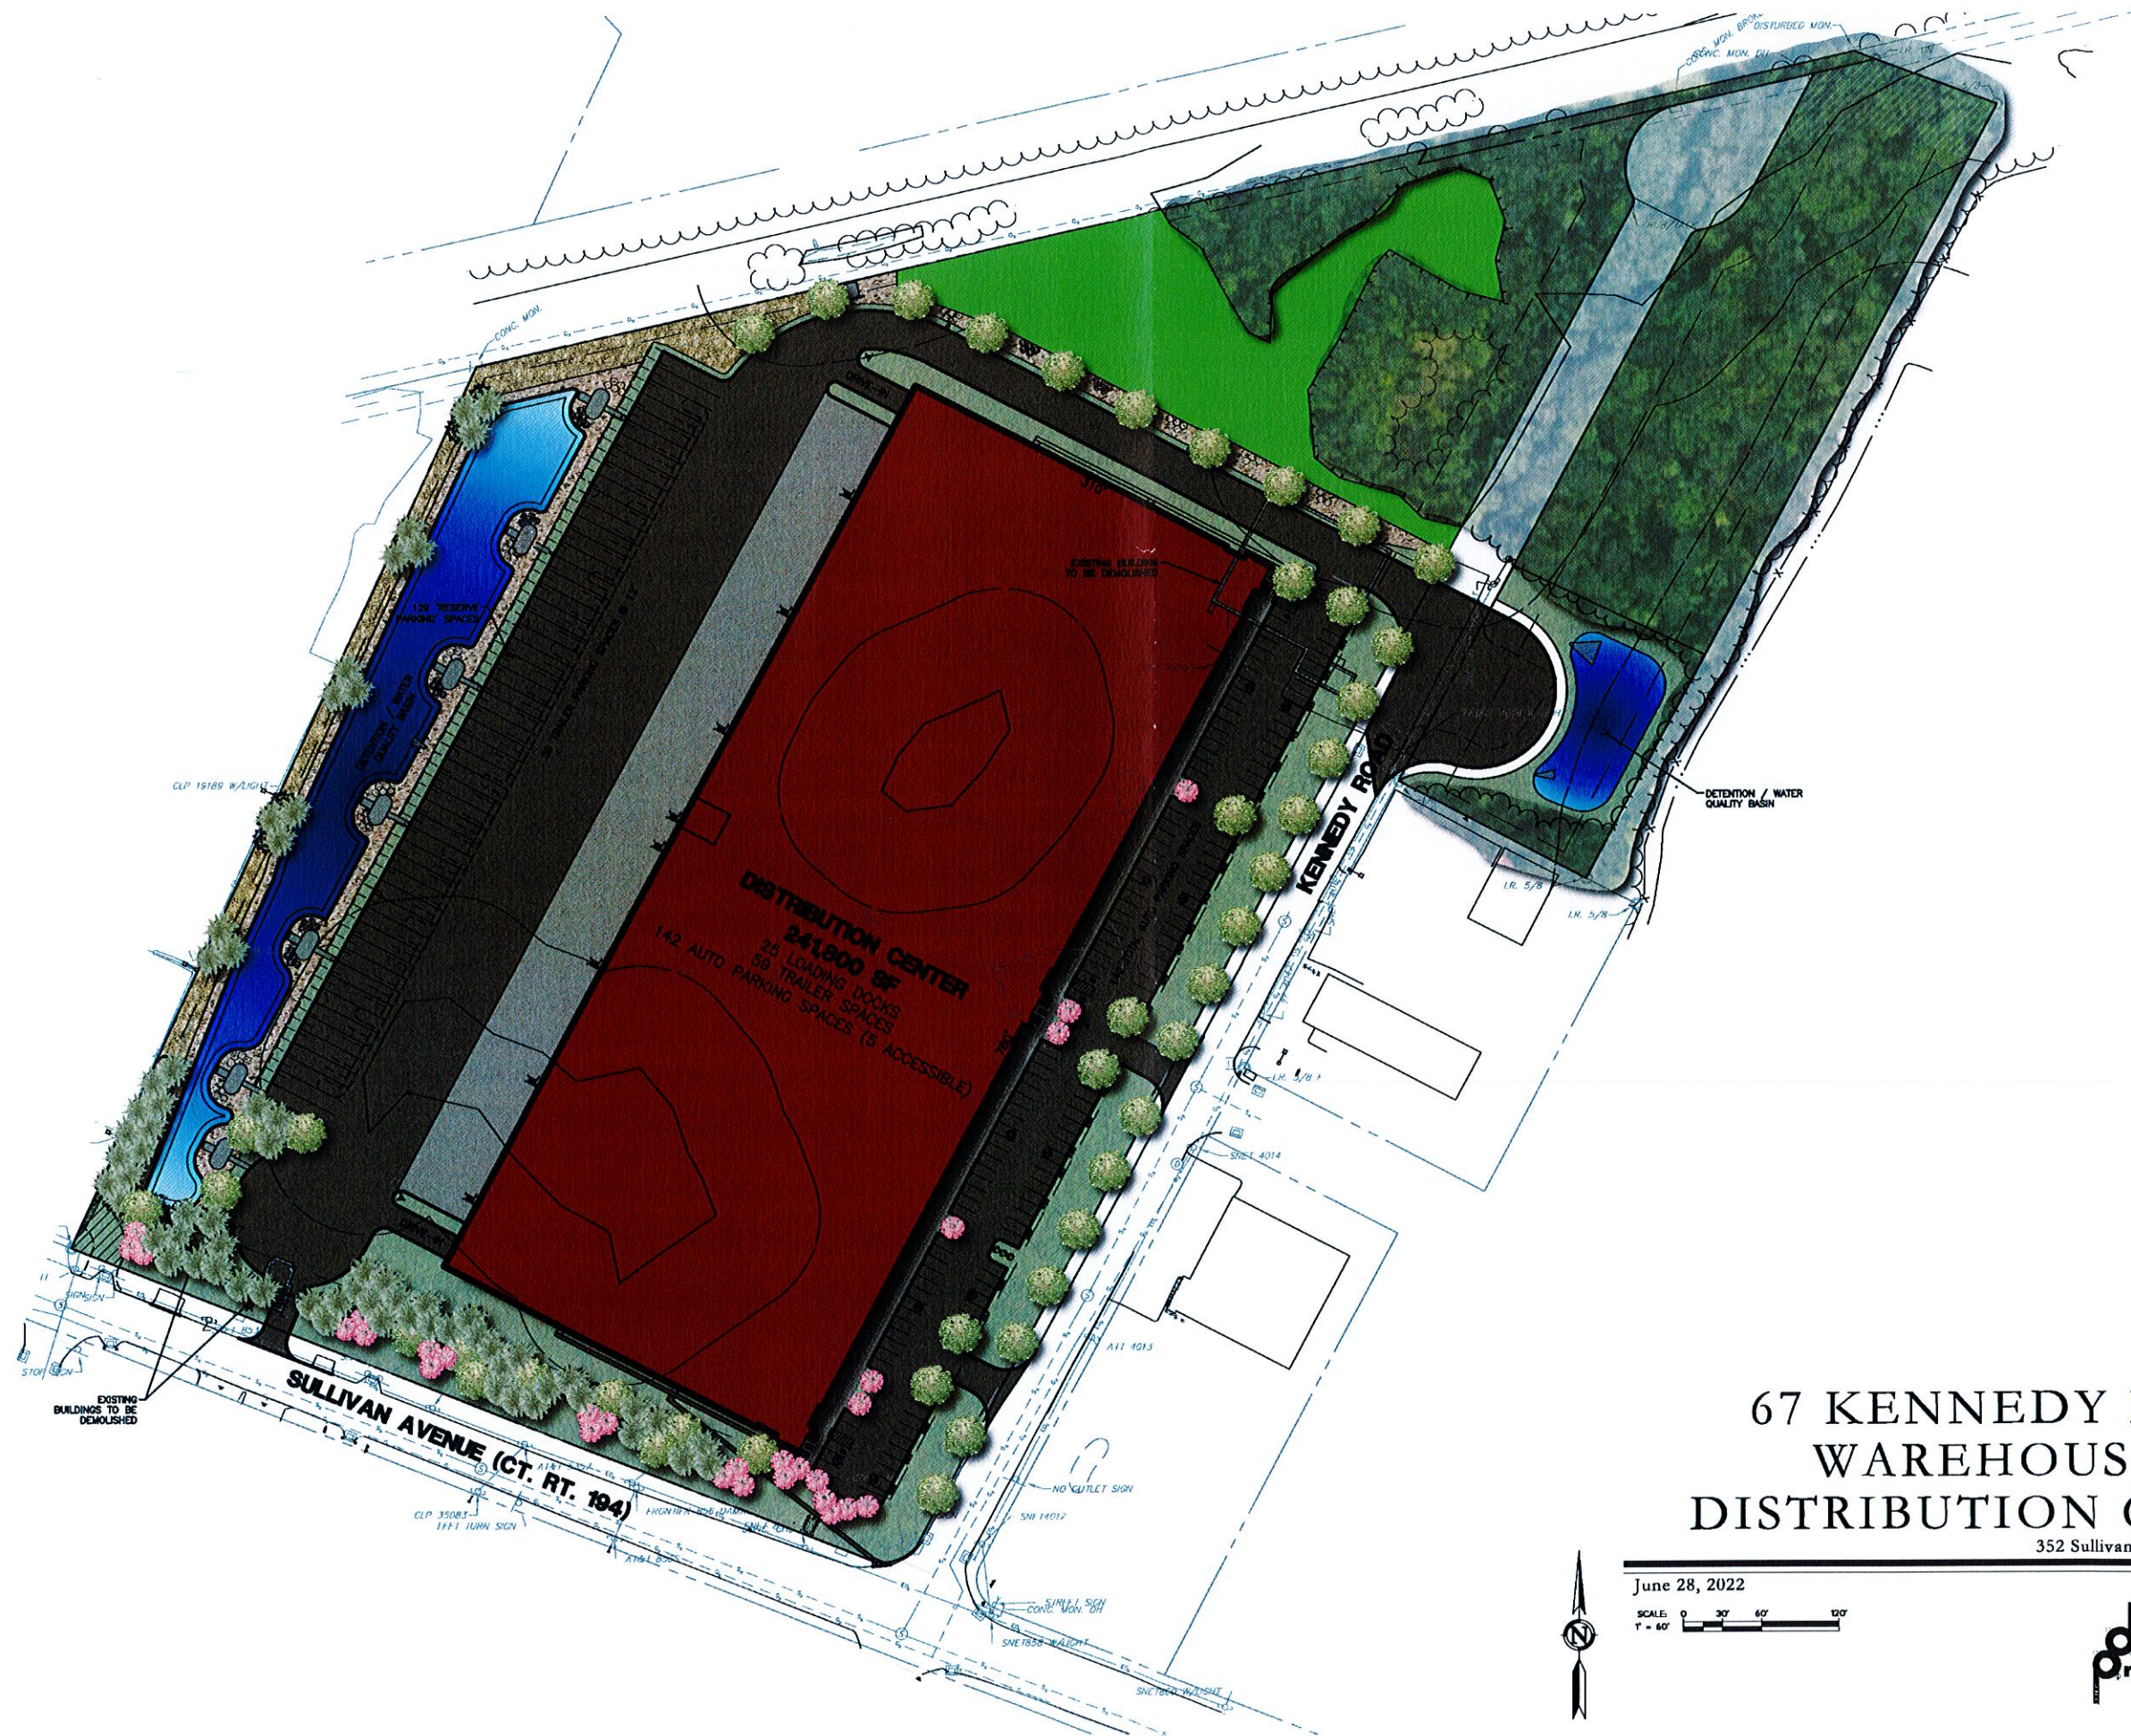

67 KENNEDY ROAD WAREHOUSE & DISTRIBUTION CENTER

352 Sullivan Avenue, 67 & 68 Kennedy Road

June 28, 2022

SCALE: 0 30' 60' 120'
1" = 60'



South Windsor, Connecticut

design professionals
CIVIL & TRAFFIC ENGINEERS / LAND SURVEYORS
PLANNERS / LANDSCAPE ARCHITECTS

21 JEFFREY DRIVE
P.O. BOX 167
SOUTH WINDSOR, CT 06074
860-291-8755 - T
860-291-8757 - F
www.designprofessionals.com