

APPROVED



PLANNING & ZONING

COMMISSION

MANCHESTER, CONN.

DATE: _____

SIGNED: _____

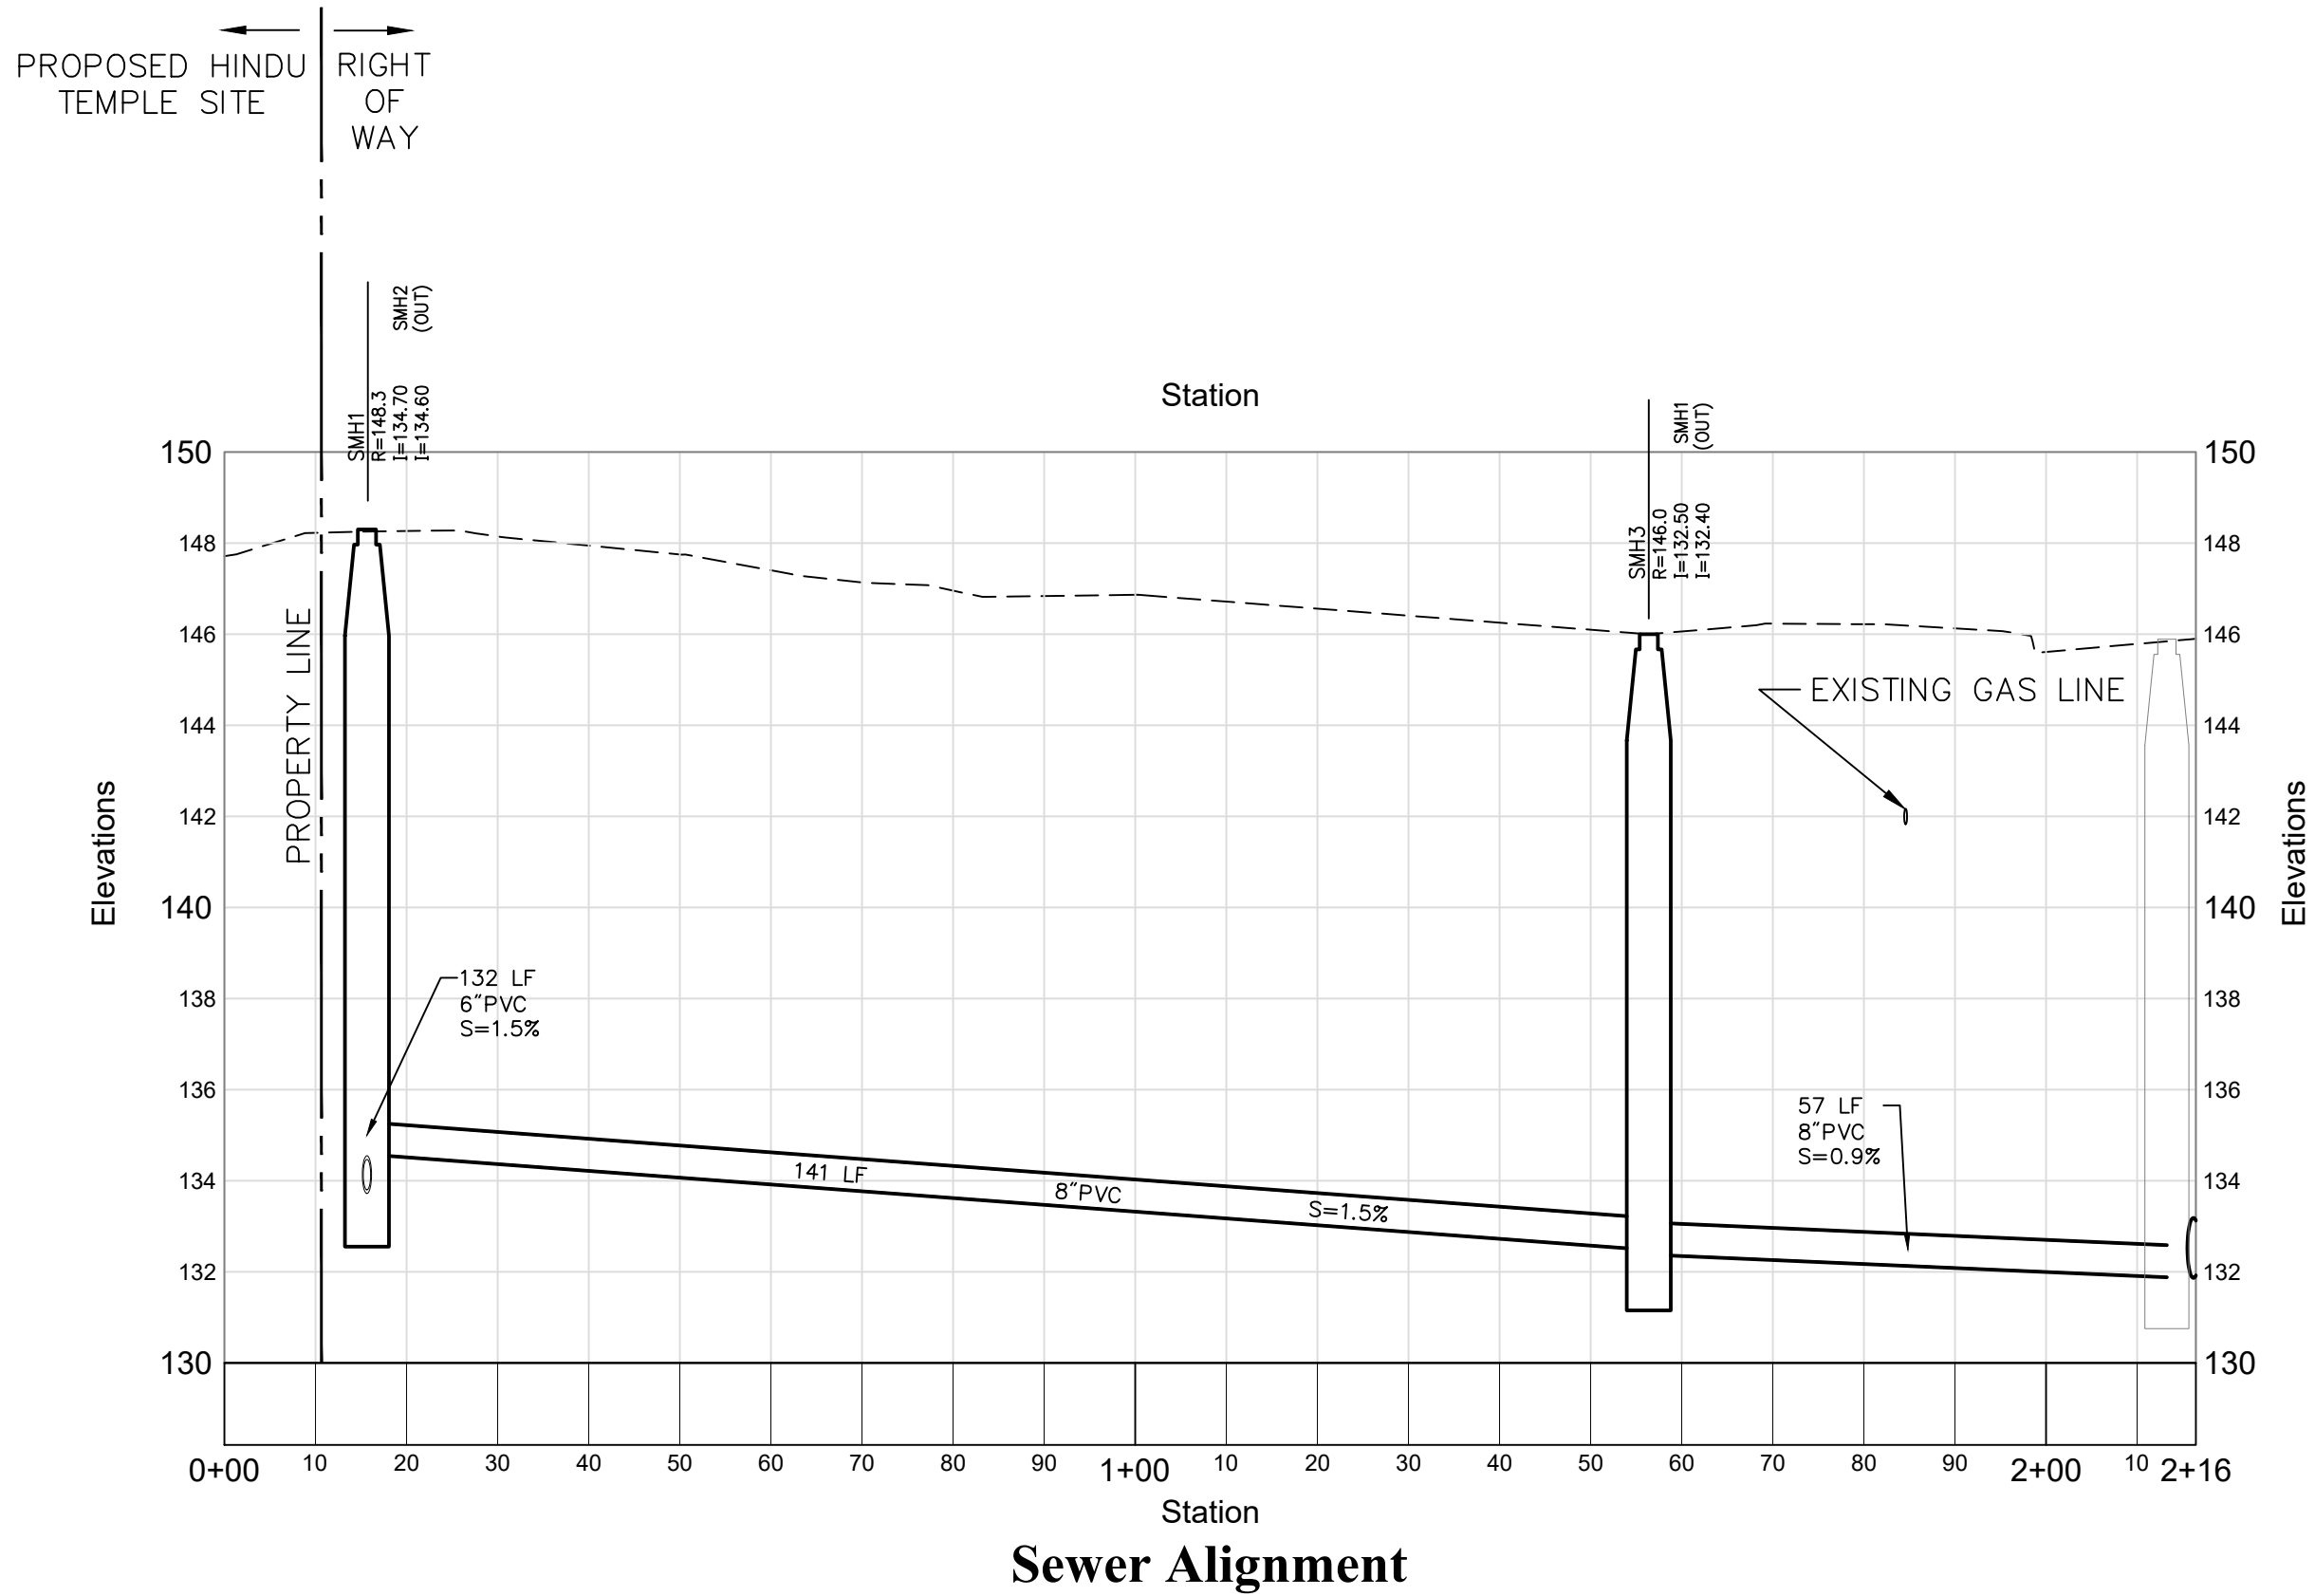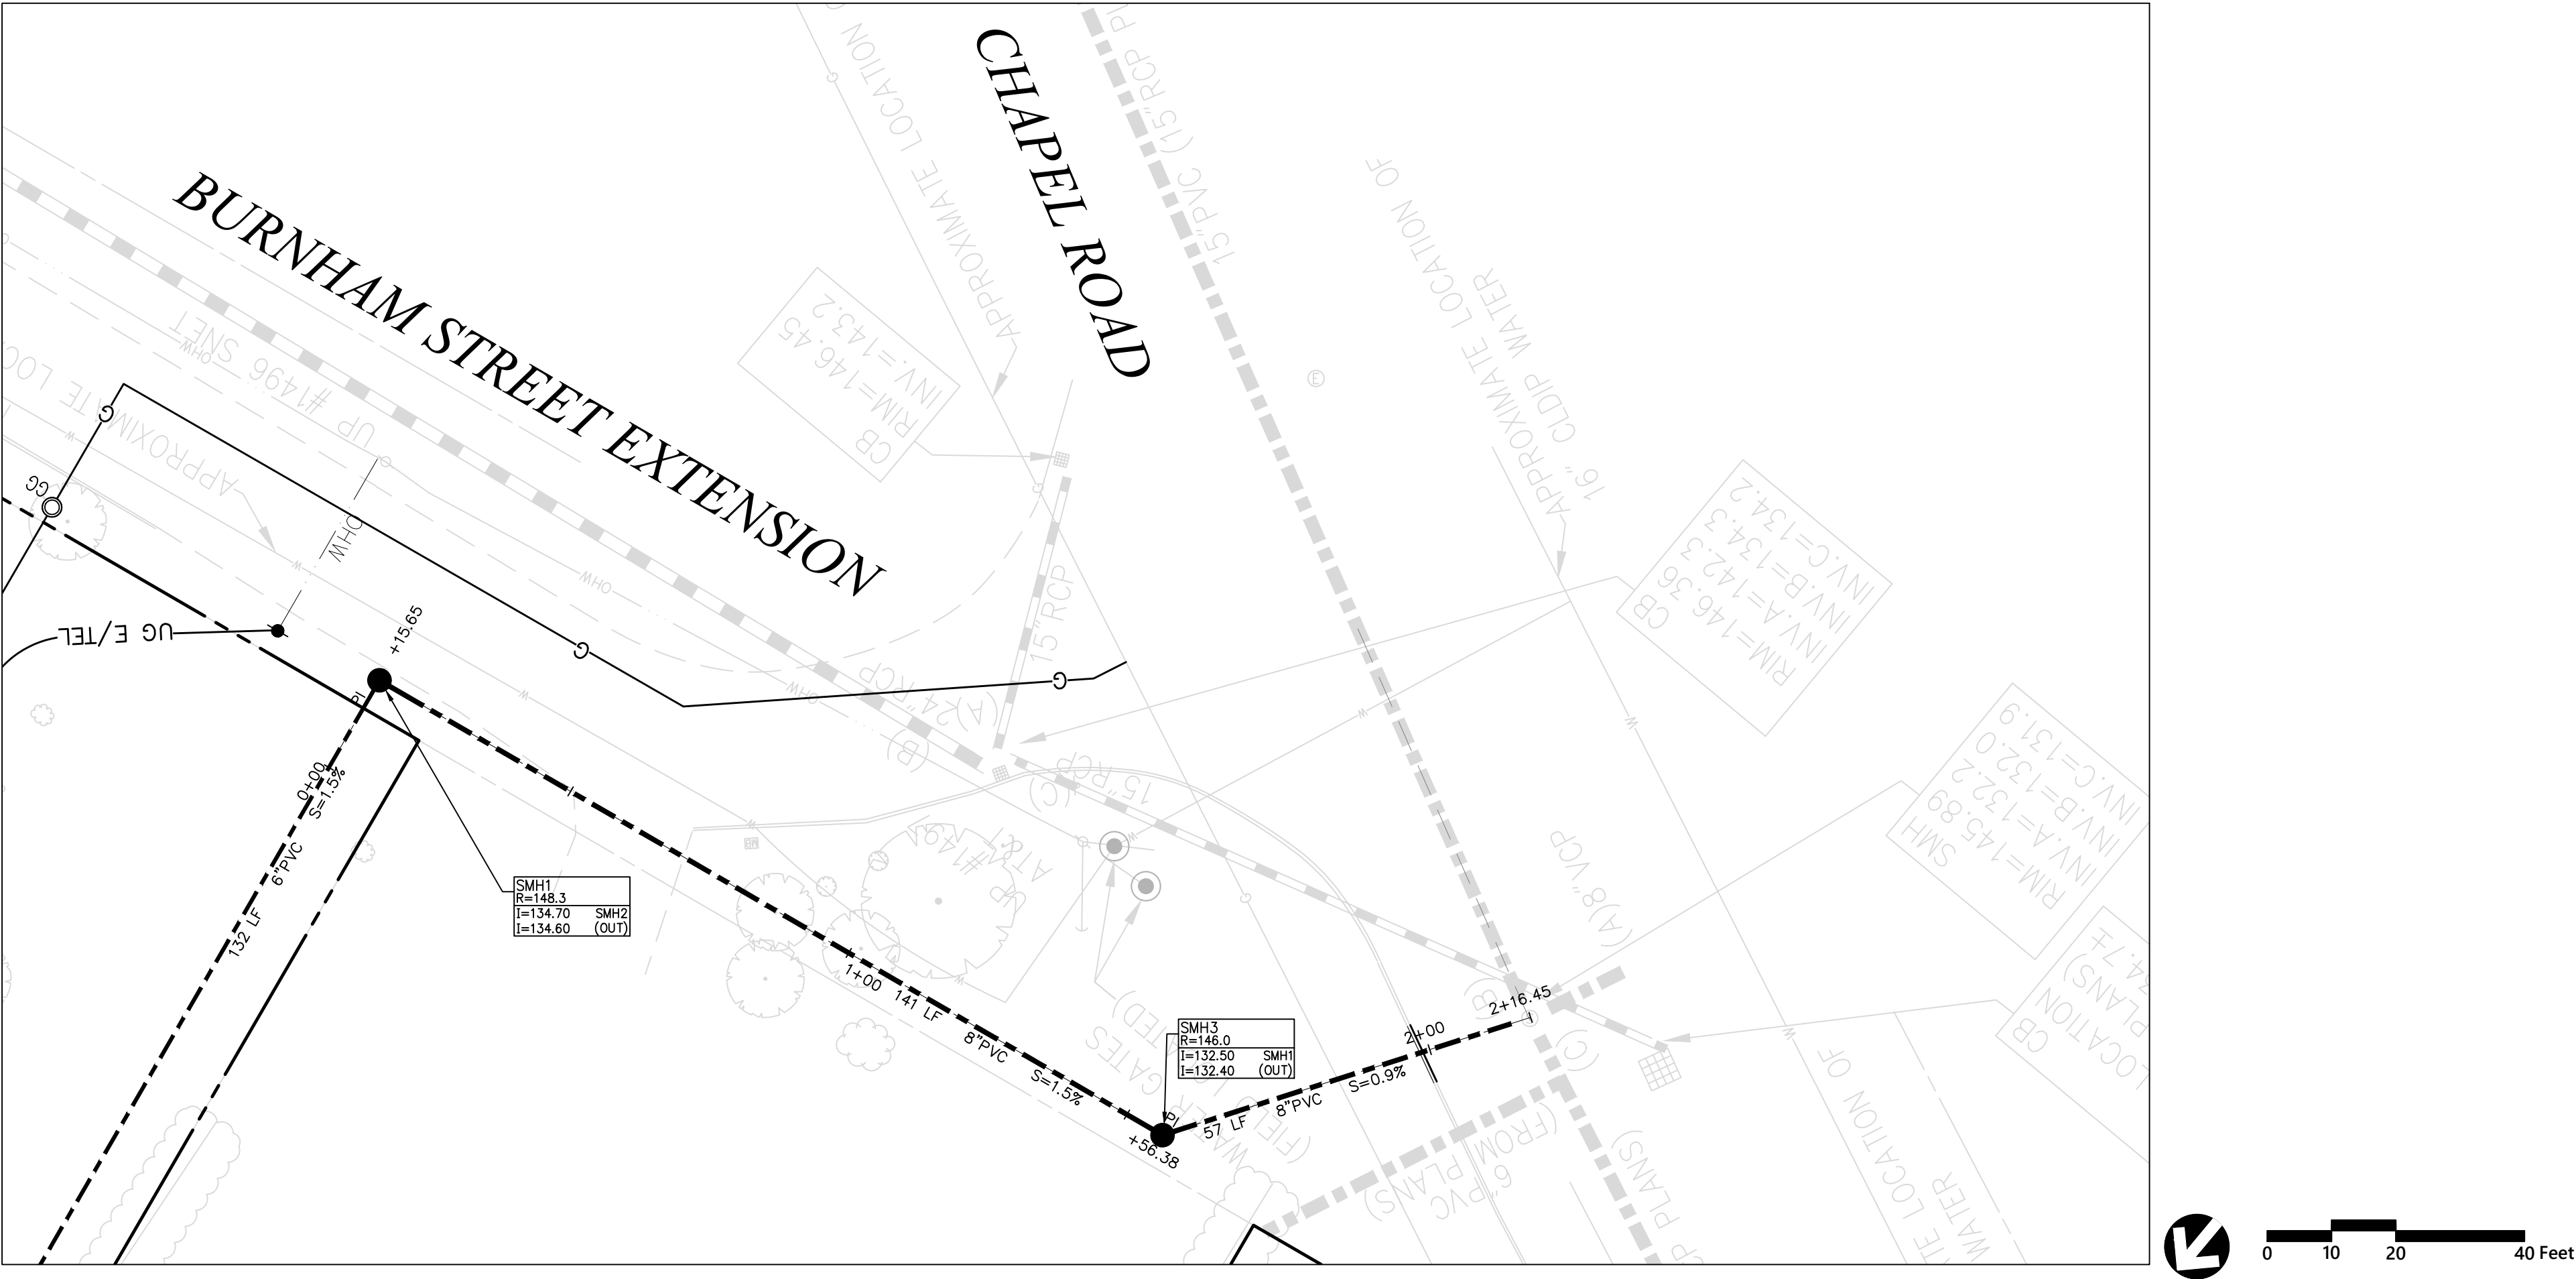

Shri Shirdi

Sai Temple of CT

15 Burnham Street Extension

Manchester, Connecticut 06042

No.	Revision	Date	Appvd.
1	TOWN COMMENTS	11/16/2017	MRG
2	TOWN COMMENTS	3/1/2019	MRG
3	BUILDING REVISIONS	1/17/2020	MRG
4	ISSUED FOR BUILDING PERMIT	3/11/2020	MRG

Designed by

Checked by

Issued for

Date

Construction9/26/2017

Drawing Title

Sanitary Sewer

R.O.W. Plan & Profile

Drawing Number

C-04.1

Sheet 6 of 15

Project Number
42240.00