




File: C:\joh\4613\4613R-Landscape Arch\4613R-L5-L1 Plan rev.dwg Layout: 09 C-L53 Potted: 4/10/2023 5:36 PM Last Saved: 4/10/2023 1:46 PM Last Saved By: glennmcm

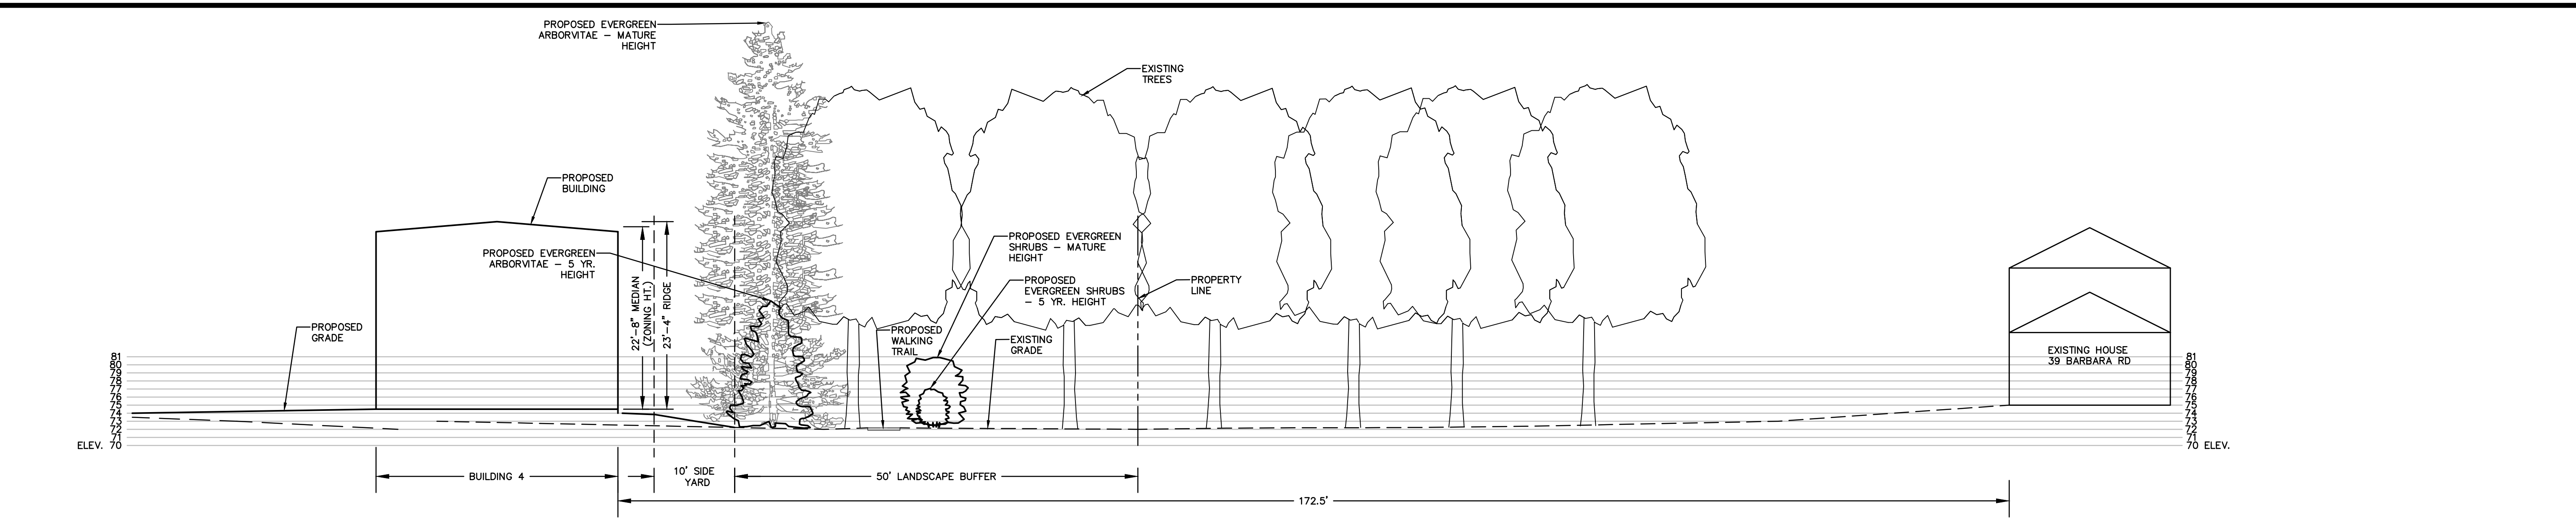

1 LANDSCAPE BUFFER CROSS SECTION A-A 1" = 10'

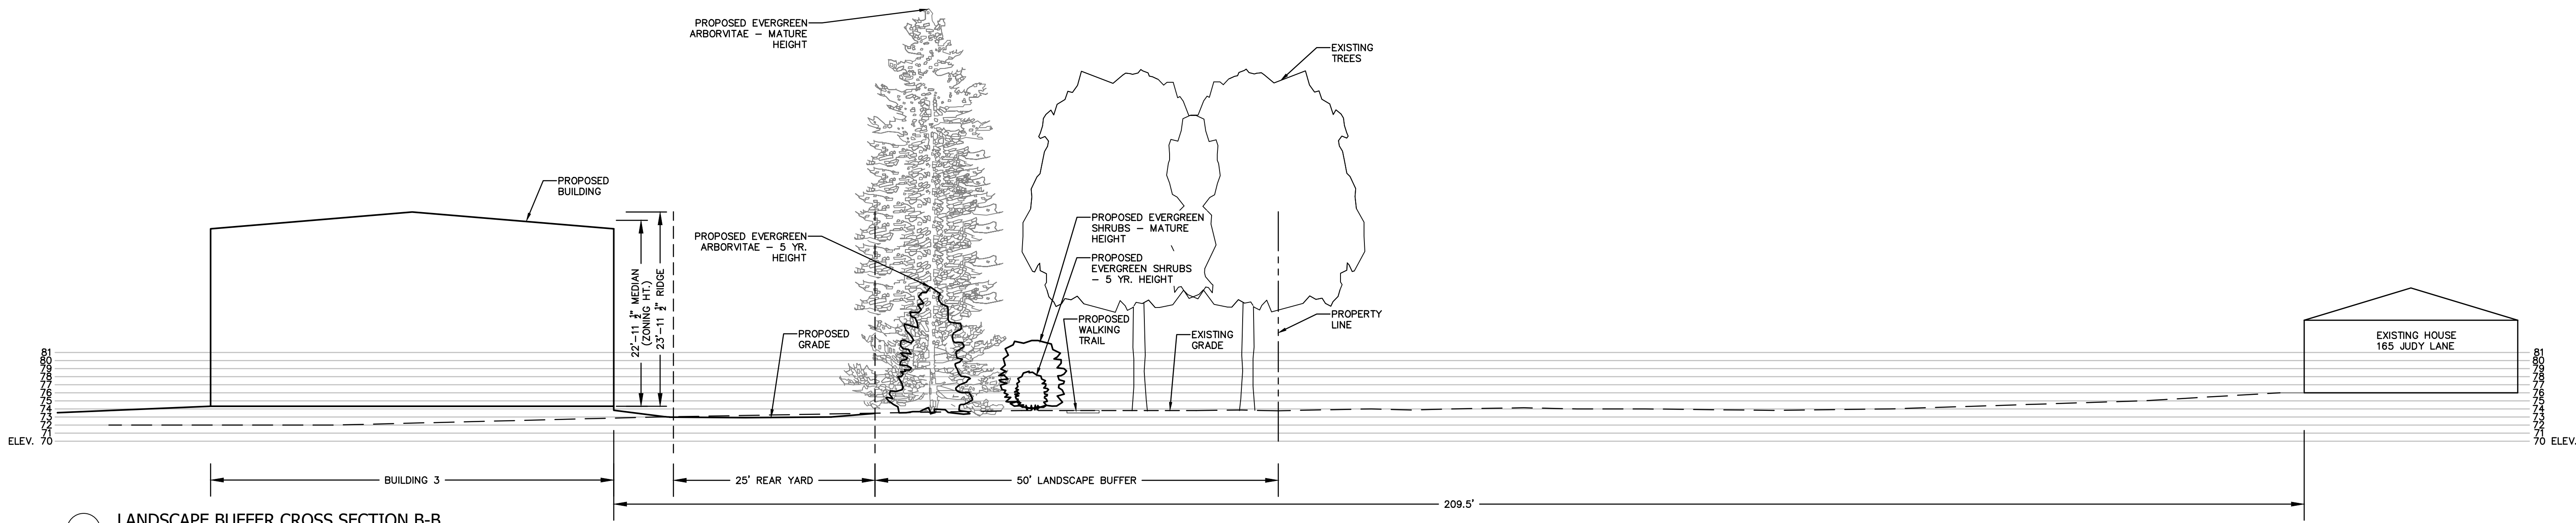

2 LANDSCAPE BUFFER CROSS SECTION B-B 1" = 10'

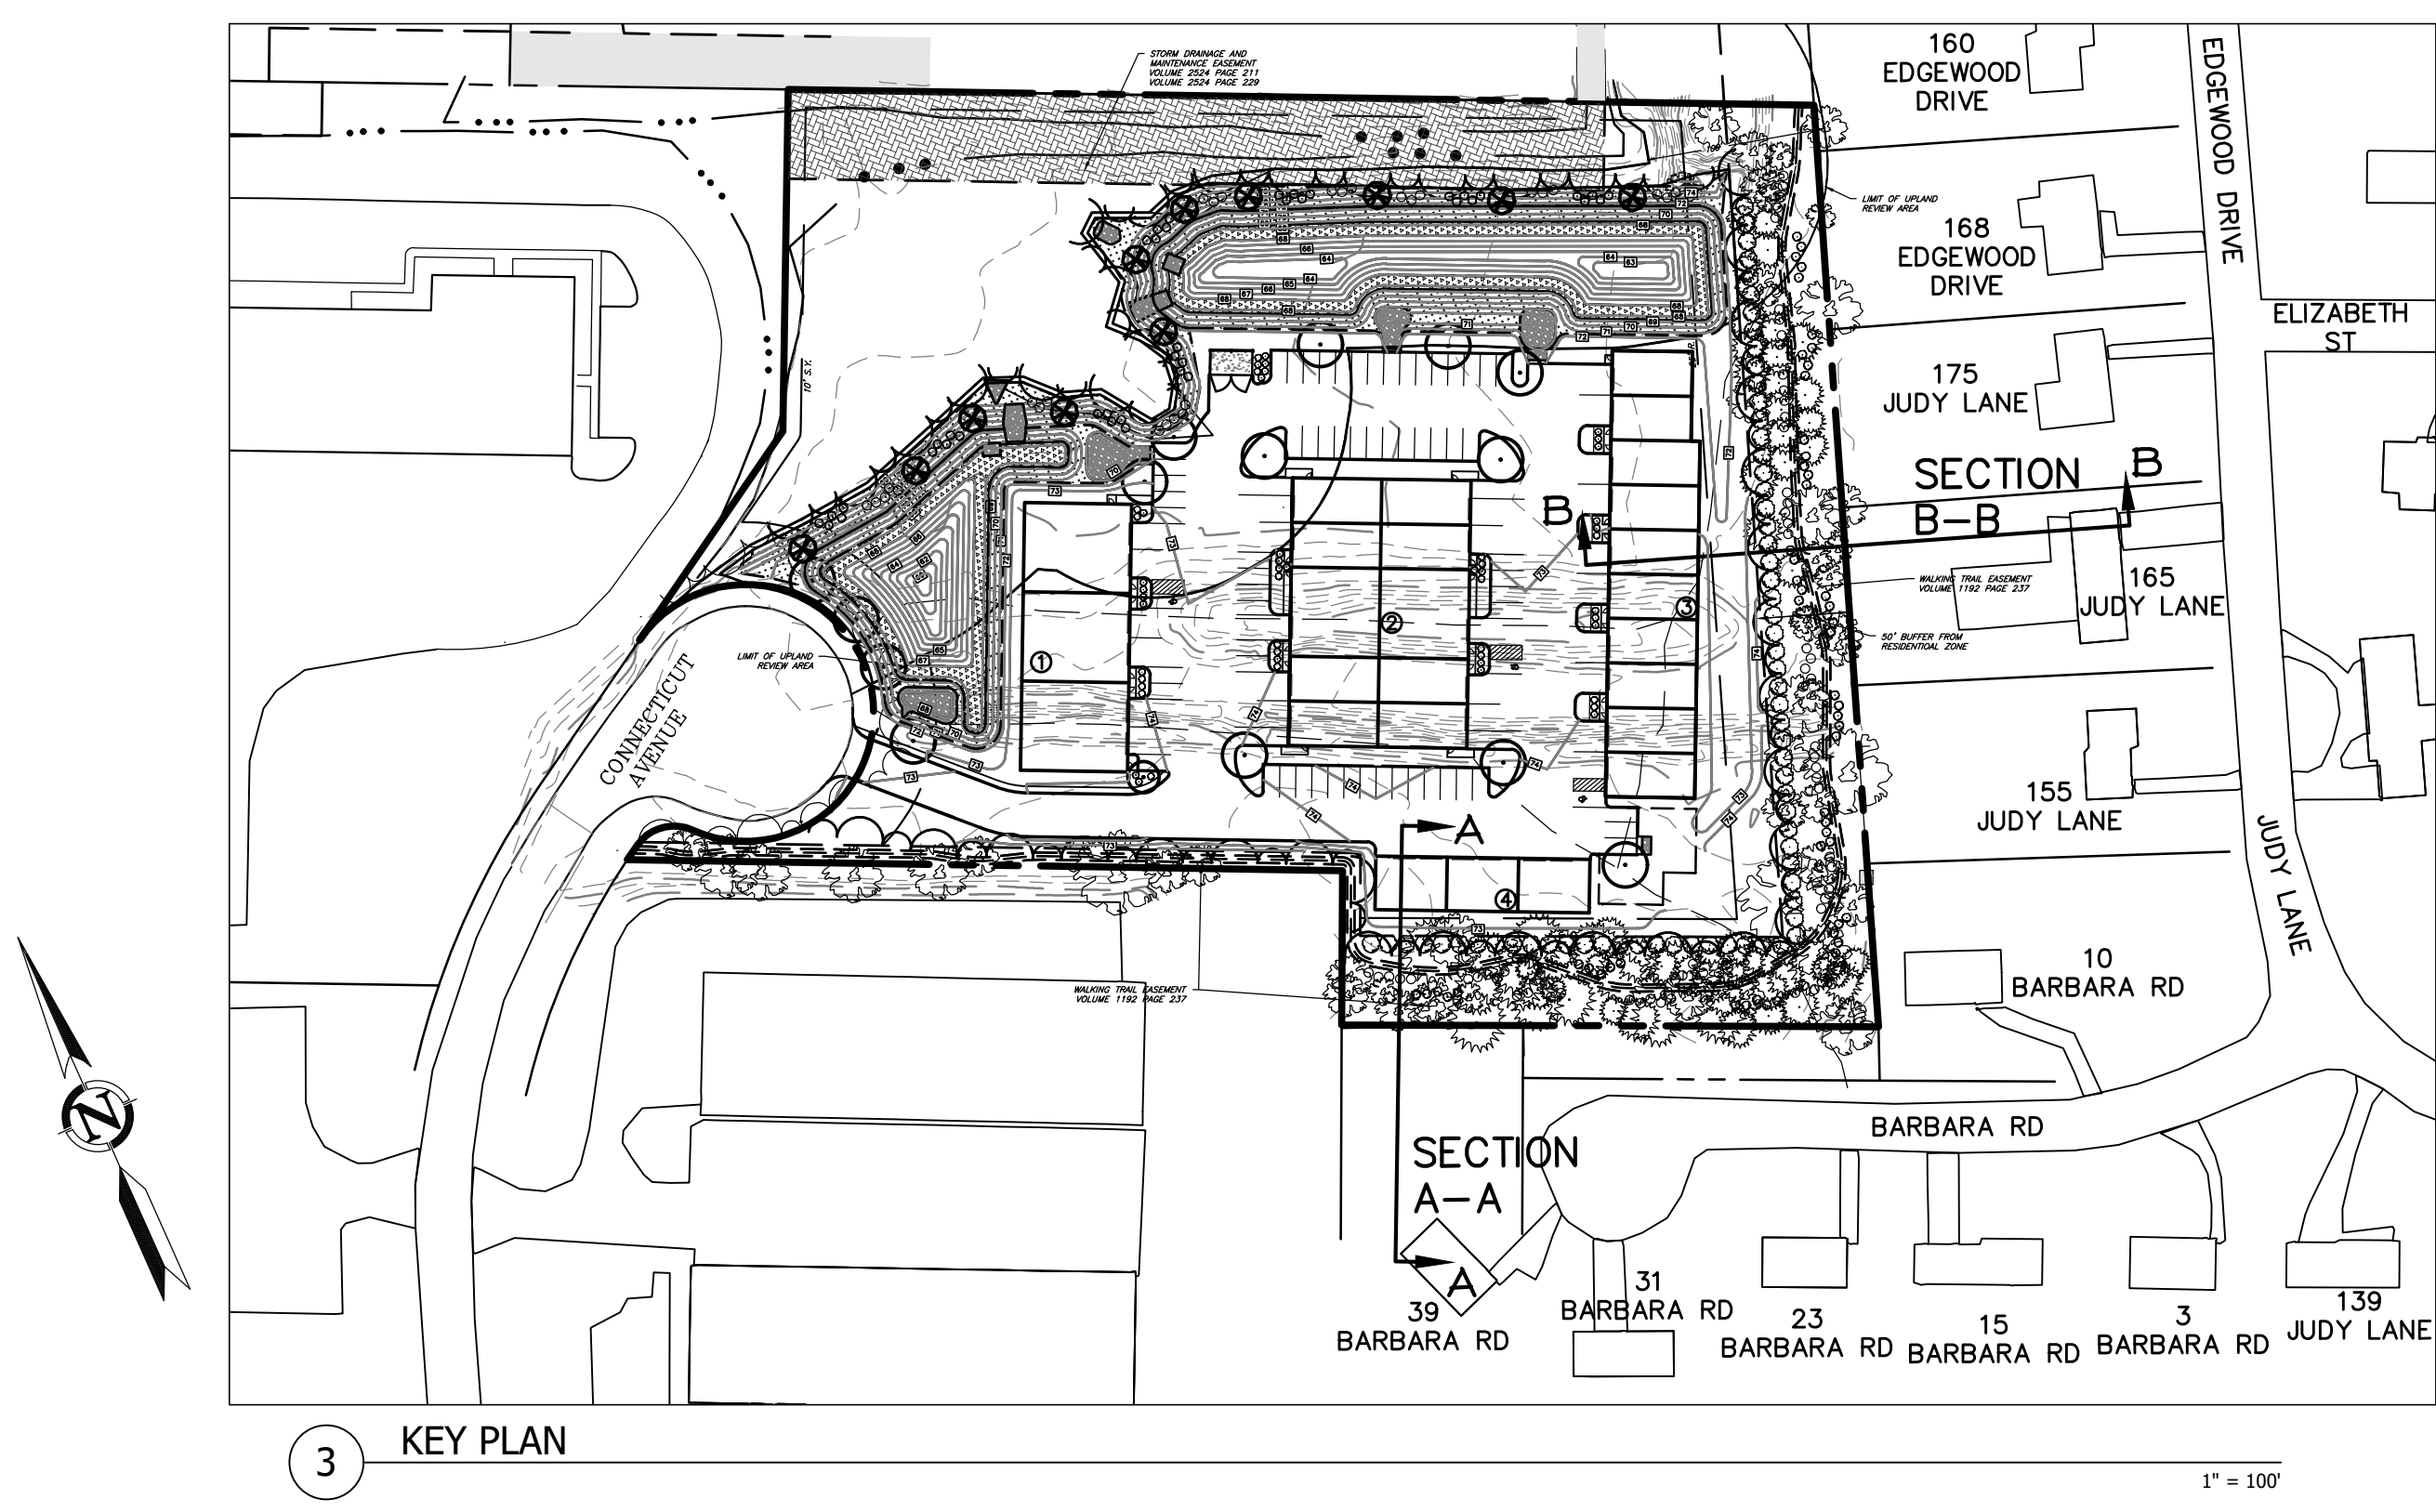

3 KEY PLAN 1" = 100'

PROPERTY OWNER:
TRIO INVESTMENT PROPERTIES LLC
85 FELT ROAD
SOUTH WINDSOR, CT 06074

APPLICANT:
TRIO INVESTMENT PROPERTIES LLC
85 FELT ROAD, UNIT 504
SOUTH WINDSOR, CT 06074

LANDSCAPE
CROSS SECTIONS

REVISIONS

NO.	DATE	REVISIONS	BY
1	4/10/23	ADD WALKING TRAIL AND EXISTING TREES	GM

INDUSTRIAL FLEX

75 CONNECTICUT AVENUE
SOUTH WINDSOR, CONNECTICUT 06074

PREPARED FOR:

TRIO INVESTMENT PROPERTIES LLC
85 FELT ROAD, UNIT 504
SOUTH WINDSOR, CT

PROJECT NO.

03/10/23

DATE

03/10/23

BY

GM

CHECKED BY

GM

DATE

03/10/23

DESIGN PROFESSIONALS

21 JEFFREY DRIVE
PO BOX 167
SOUTH WINDSOR, CT 06074
860-291-8757
860-291-8757 - F
www.designprofessionals.com

CIVIL & TRAFFIC ENGINEERS / LAND SURVEYORS
PLANNERS / LANDSCAPE ARCHITECTS

SHEET

C-L53

SHEET 9 OF 13