



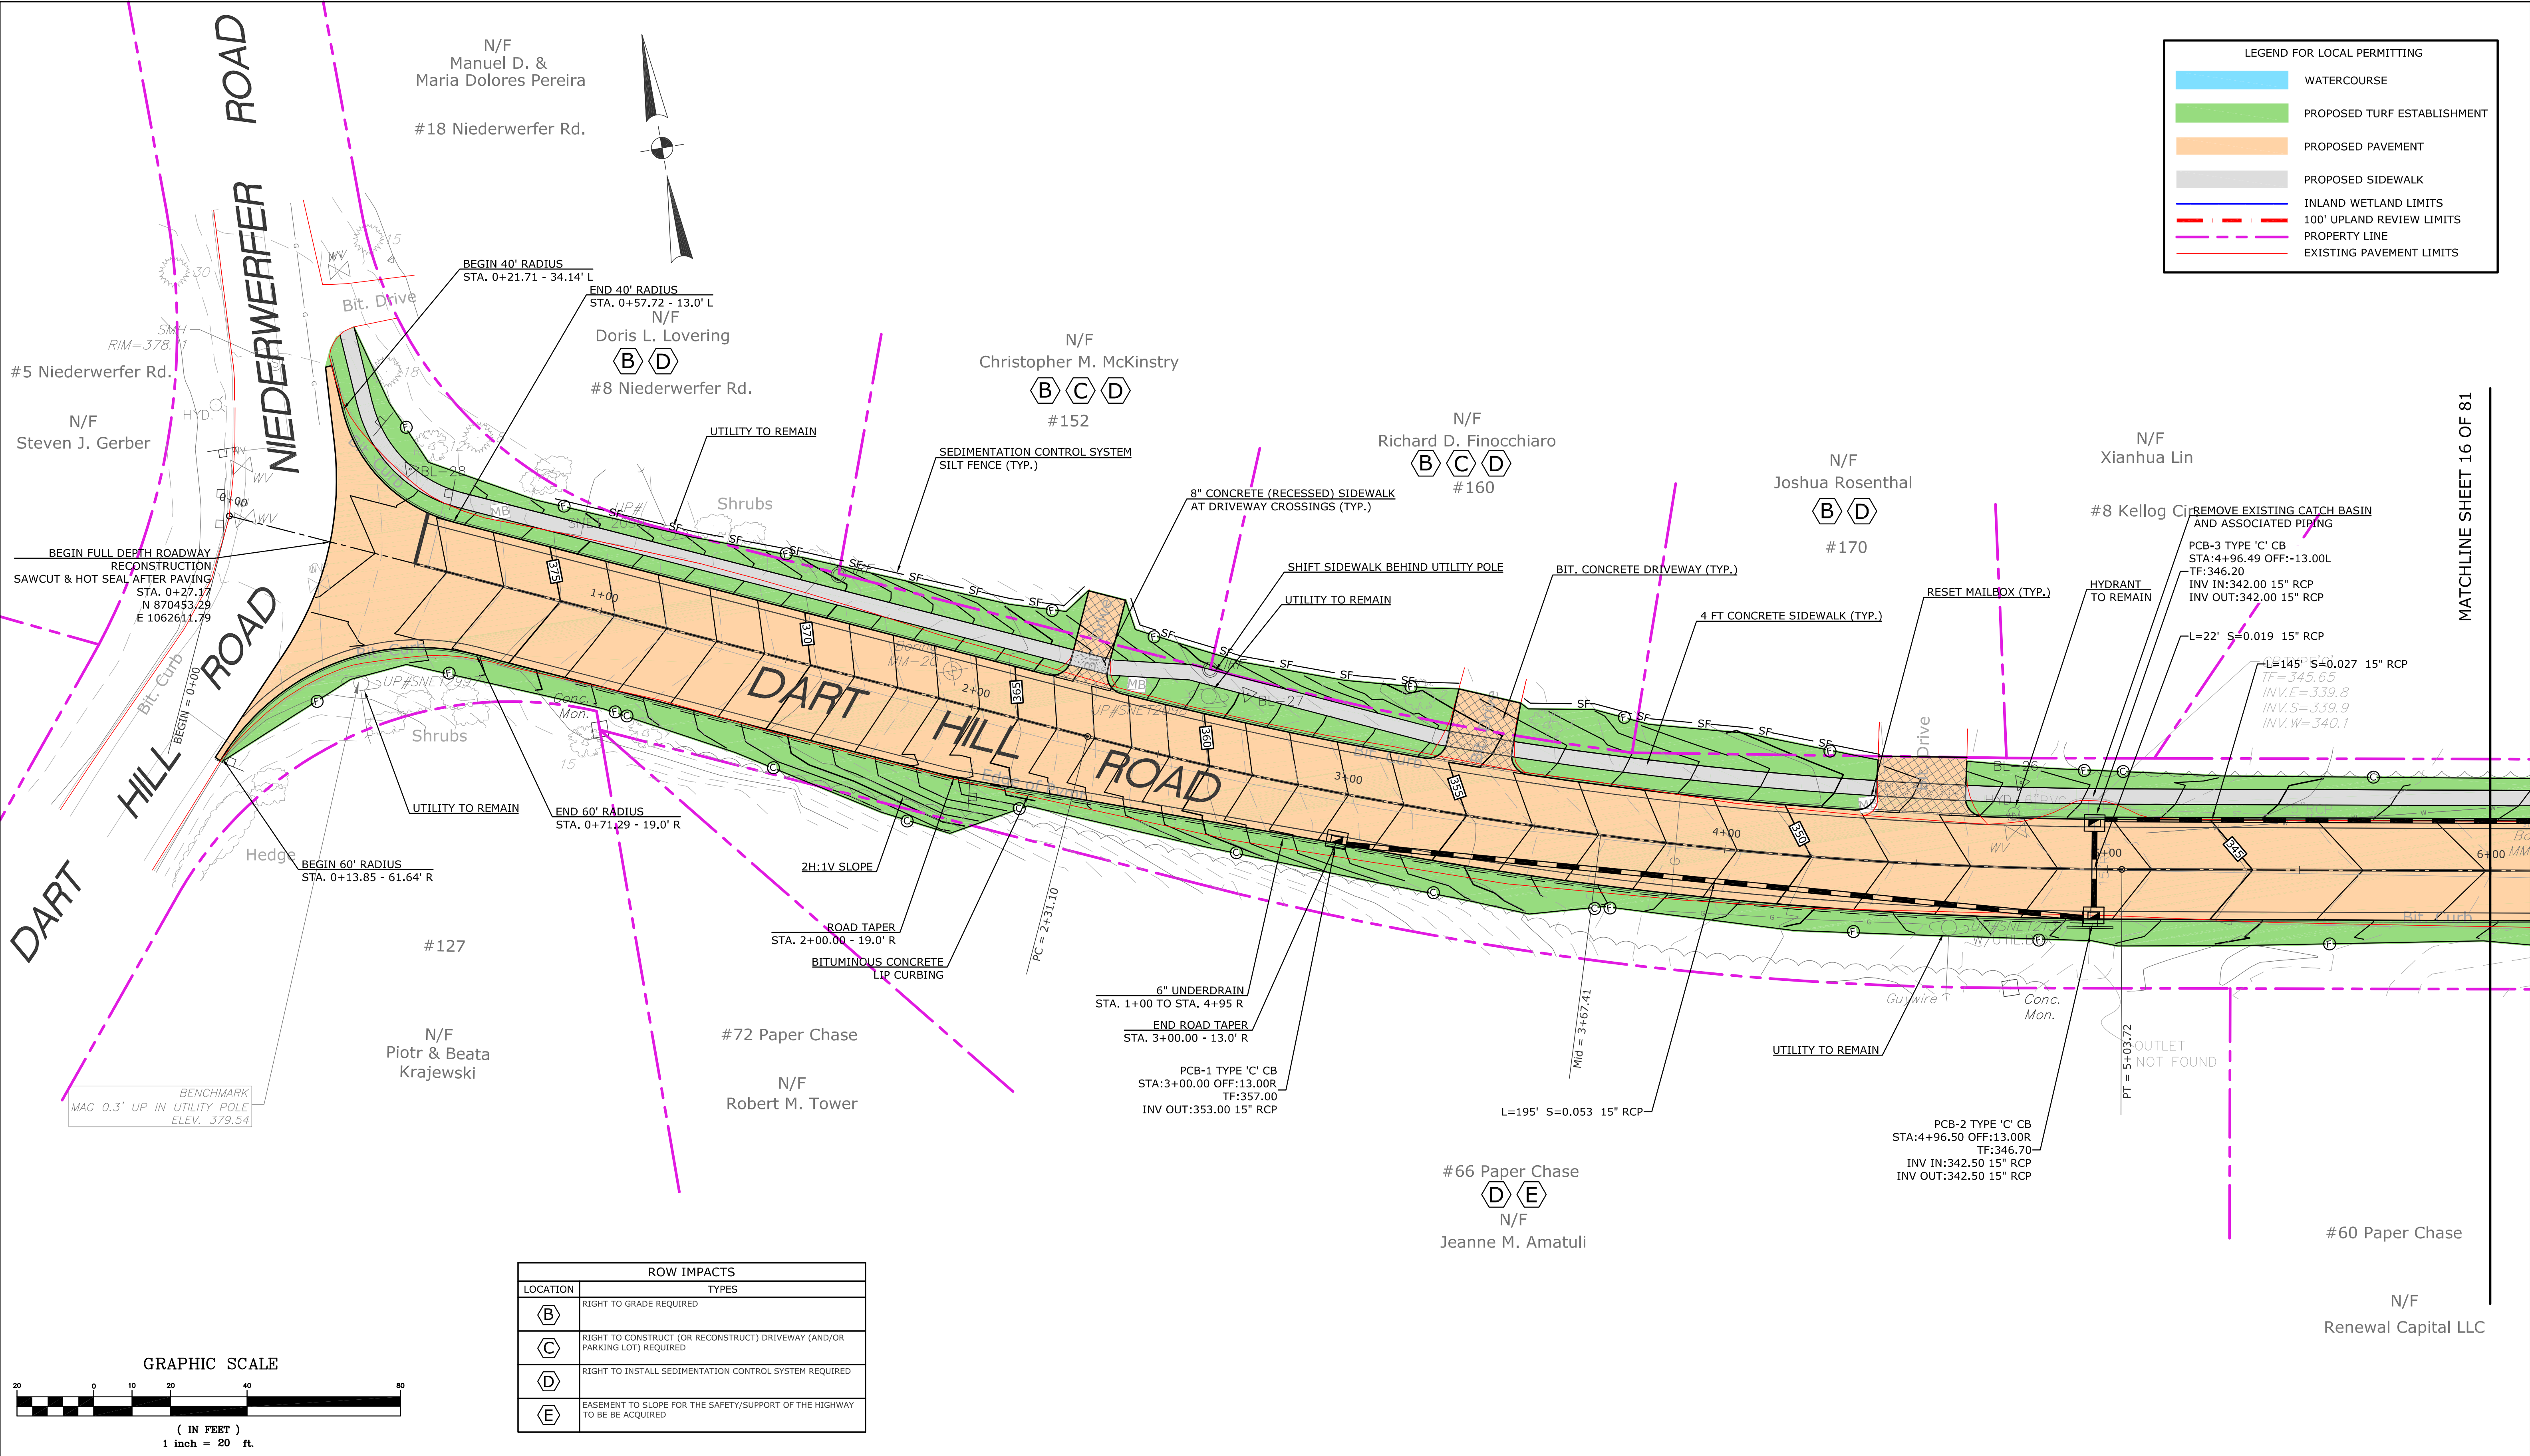

		SUPV. S.R.M.		SCALE 1" = 20'	 WMC CONSULTING ENGINEERS • WENGELL, McDONNELL & COSTELLO • 87 HOLMES ROAD NEWINGTON, CT 06111 (860) 667-9624	PREPARED FOR TOWN OF SOUTH WINDSOR 1540 SULLIVAN AVENUE SOUTH WINDSOR, CT 06074		ROADWAY PLAN (STA. 0+25 - 6+00) RECONSTRUCTION OF DART HILL ROAD SOUTH WINDSOR, CONNECTICUT			
		DESIGN R.E.B.									
		DRAWN R.E.B.						DART HILL ROAD - DHR_SFD - 22077.10 - SHEET 15			
		CHECKED S.R.M.									
NO. DATE DESCRIPTION		DATE 09/01/23									
REVISIONS											

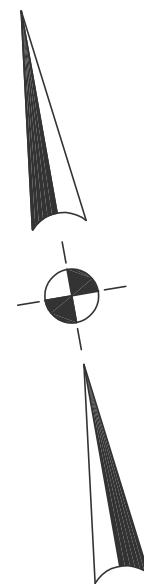

N/F
Michael M. &
Kimberly E. LeBlanc
B C D

#282

BIT. CONCRETE DRIVEWAY (TYP.)

8" CONCRETE (RECESSED) SIDEWALK
AT DRIVEWAY CROSSINGS (TYP.)

TYPE 'C-L'
-CB
TF=339.73
INV=334.67

Wood Rail Fence

– 23

\ UTILITY TO REMAIN

TYPE 'C' CB -
TF=339.31
INV=335.33

PCB-9 TYPE 'C' CB
STA:17+25.00 OFF:13.00R
TF:340.00
INV OUT:335.00 15" RCP

#108
Cadbury La.

N/F
William H. Hardy IV
& Jennie H. Hardy

N/F
Eugene F. &
Karol A. Kowalczyk

N/F
Ward Mark A

242 Dart Hill Road

N/F
Town of
South Windsor

SHIFT SIDEWALK BEHIND HYDRANT

HYDRANT TO REMAIN

4 FT CONCRETE SIDEWALK (TYP.)

Bit Curb

BITUMINOUS CONCRETE
LIP CURBING

ABILITY TO REMAIN

$$\underline{PT = 13 + 85.28}$$

BENCHMARK
MAG 0.2' UP IN UTILITY POLE
ELEV. 343.74

#111
Cadbury La.

N/F
Ashish Shukla

#8 Paper Chase

N/F
Mohamed Cheriha

#2 Paper Chase

N/F
Amy C. &
Joseph W. Siracuse

ROW IMPACTS	
LOCATION	TYPES
B	RIGHT TO GRADE REQUIRED
C	RIGHT TO CONSTRUCT (OR RECONSTRUCT) DRIVEWAY (AND/OR PARKING LOT) REQUIRED
D	RIGHT TO INSTALL SEDIMENTATION CONTROL SYSTEM REQUIRED

GRAPHIC SCALE



(IN FEET)
1 inch = 20 ft.

[illegible]

SUPV.	S.R.M.
DESIGN	R.E.B.
DRAWN	R.E.B.
CHECKED	S.R.M.
DATE	09/01/23

SCALE
1" = 20'





• WENGELL, McDONNELL & COSTELLO •
87 HOLMES ROAD
NEWINGTON, CT 06111
(860) 667-9624

PREPARED FOR
TOWN OF SOUTH WINDSOR
1540 SULLIVAN AVENUE
SOUTH WINDSOR, CT 06074


ROADWAY PLAN (STA. 12+25 - 18+50) RECONSTRUCTION OF DART HILL ROAD SOUTH WINDSOR, CONNECTICUT

D - DART HILL ROAD - DHR_SFD - 22077.10 -	SHEET	17
SIZE PROJECT FILE NAME NUMBER REV.	OF	81

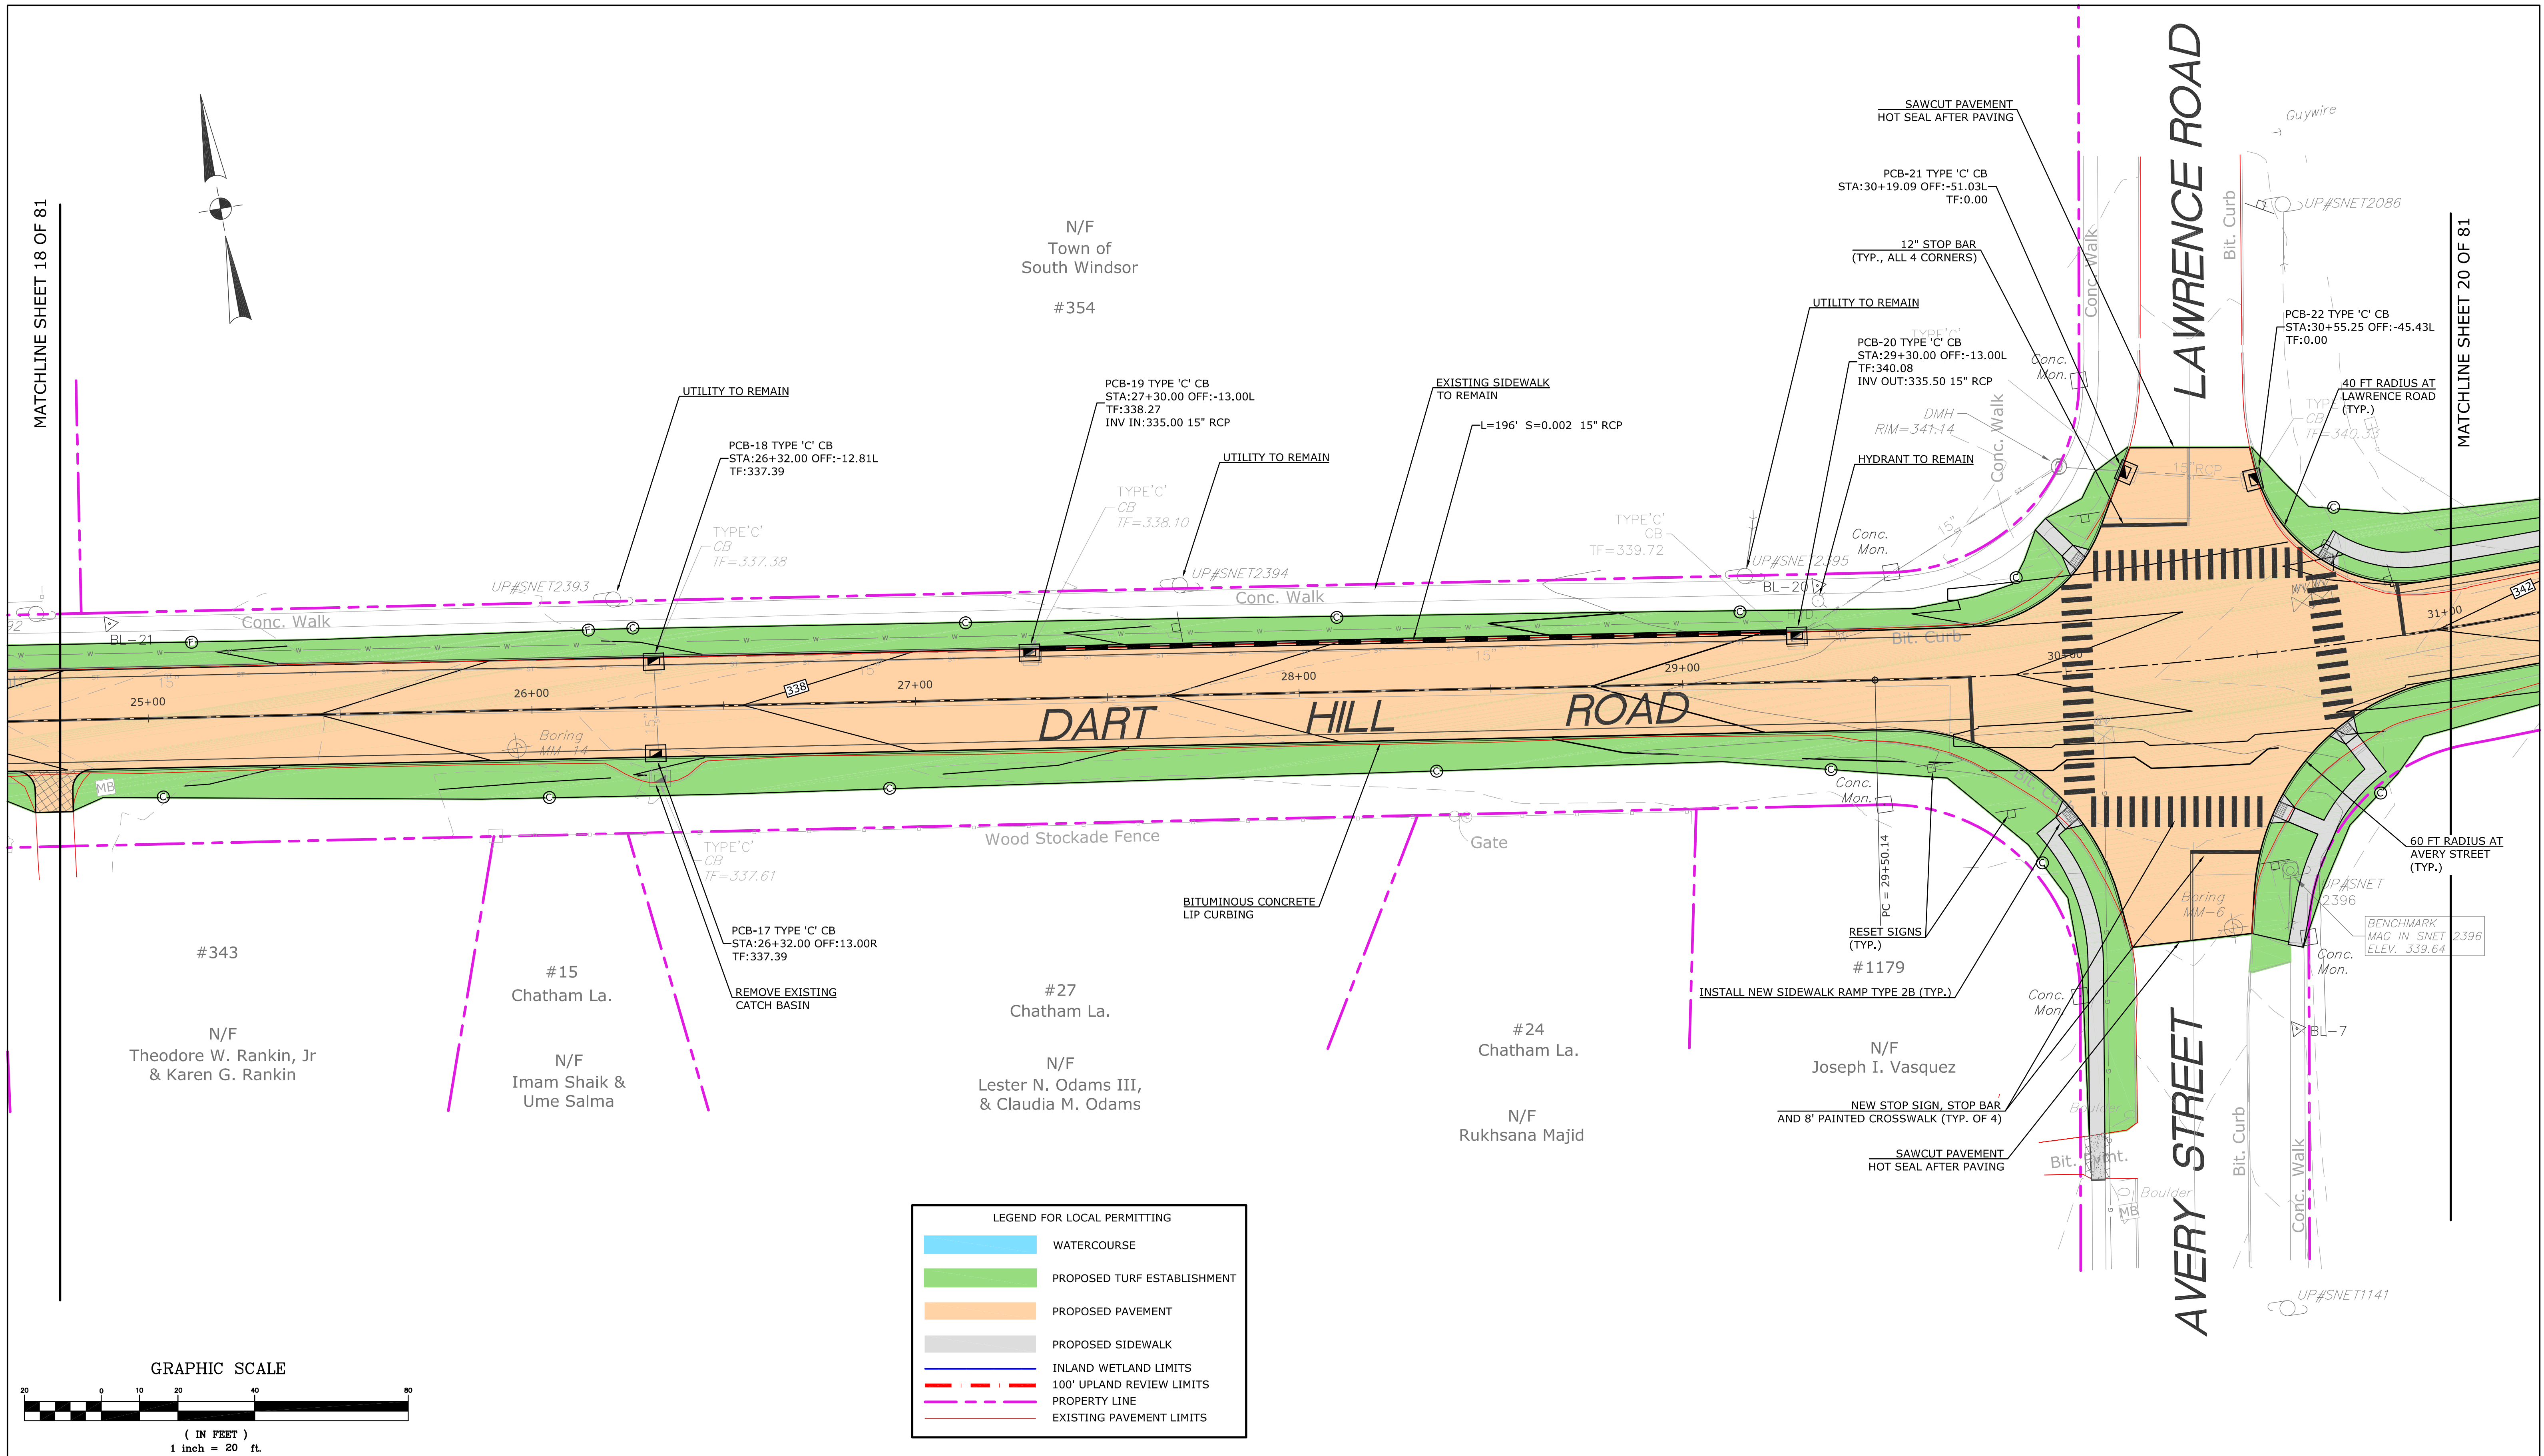[illegible]

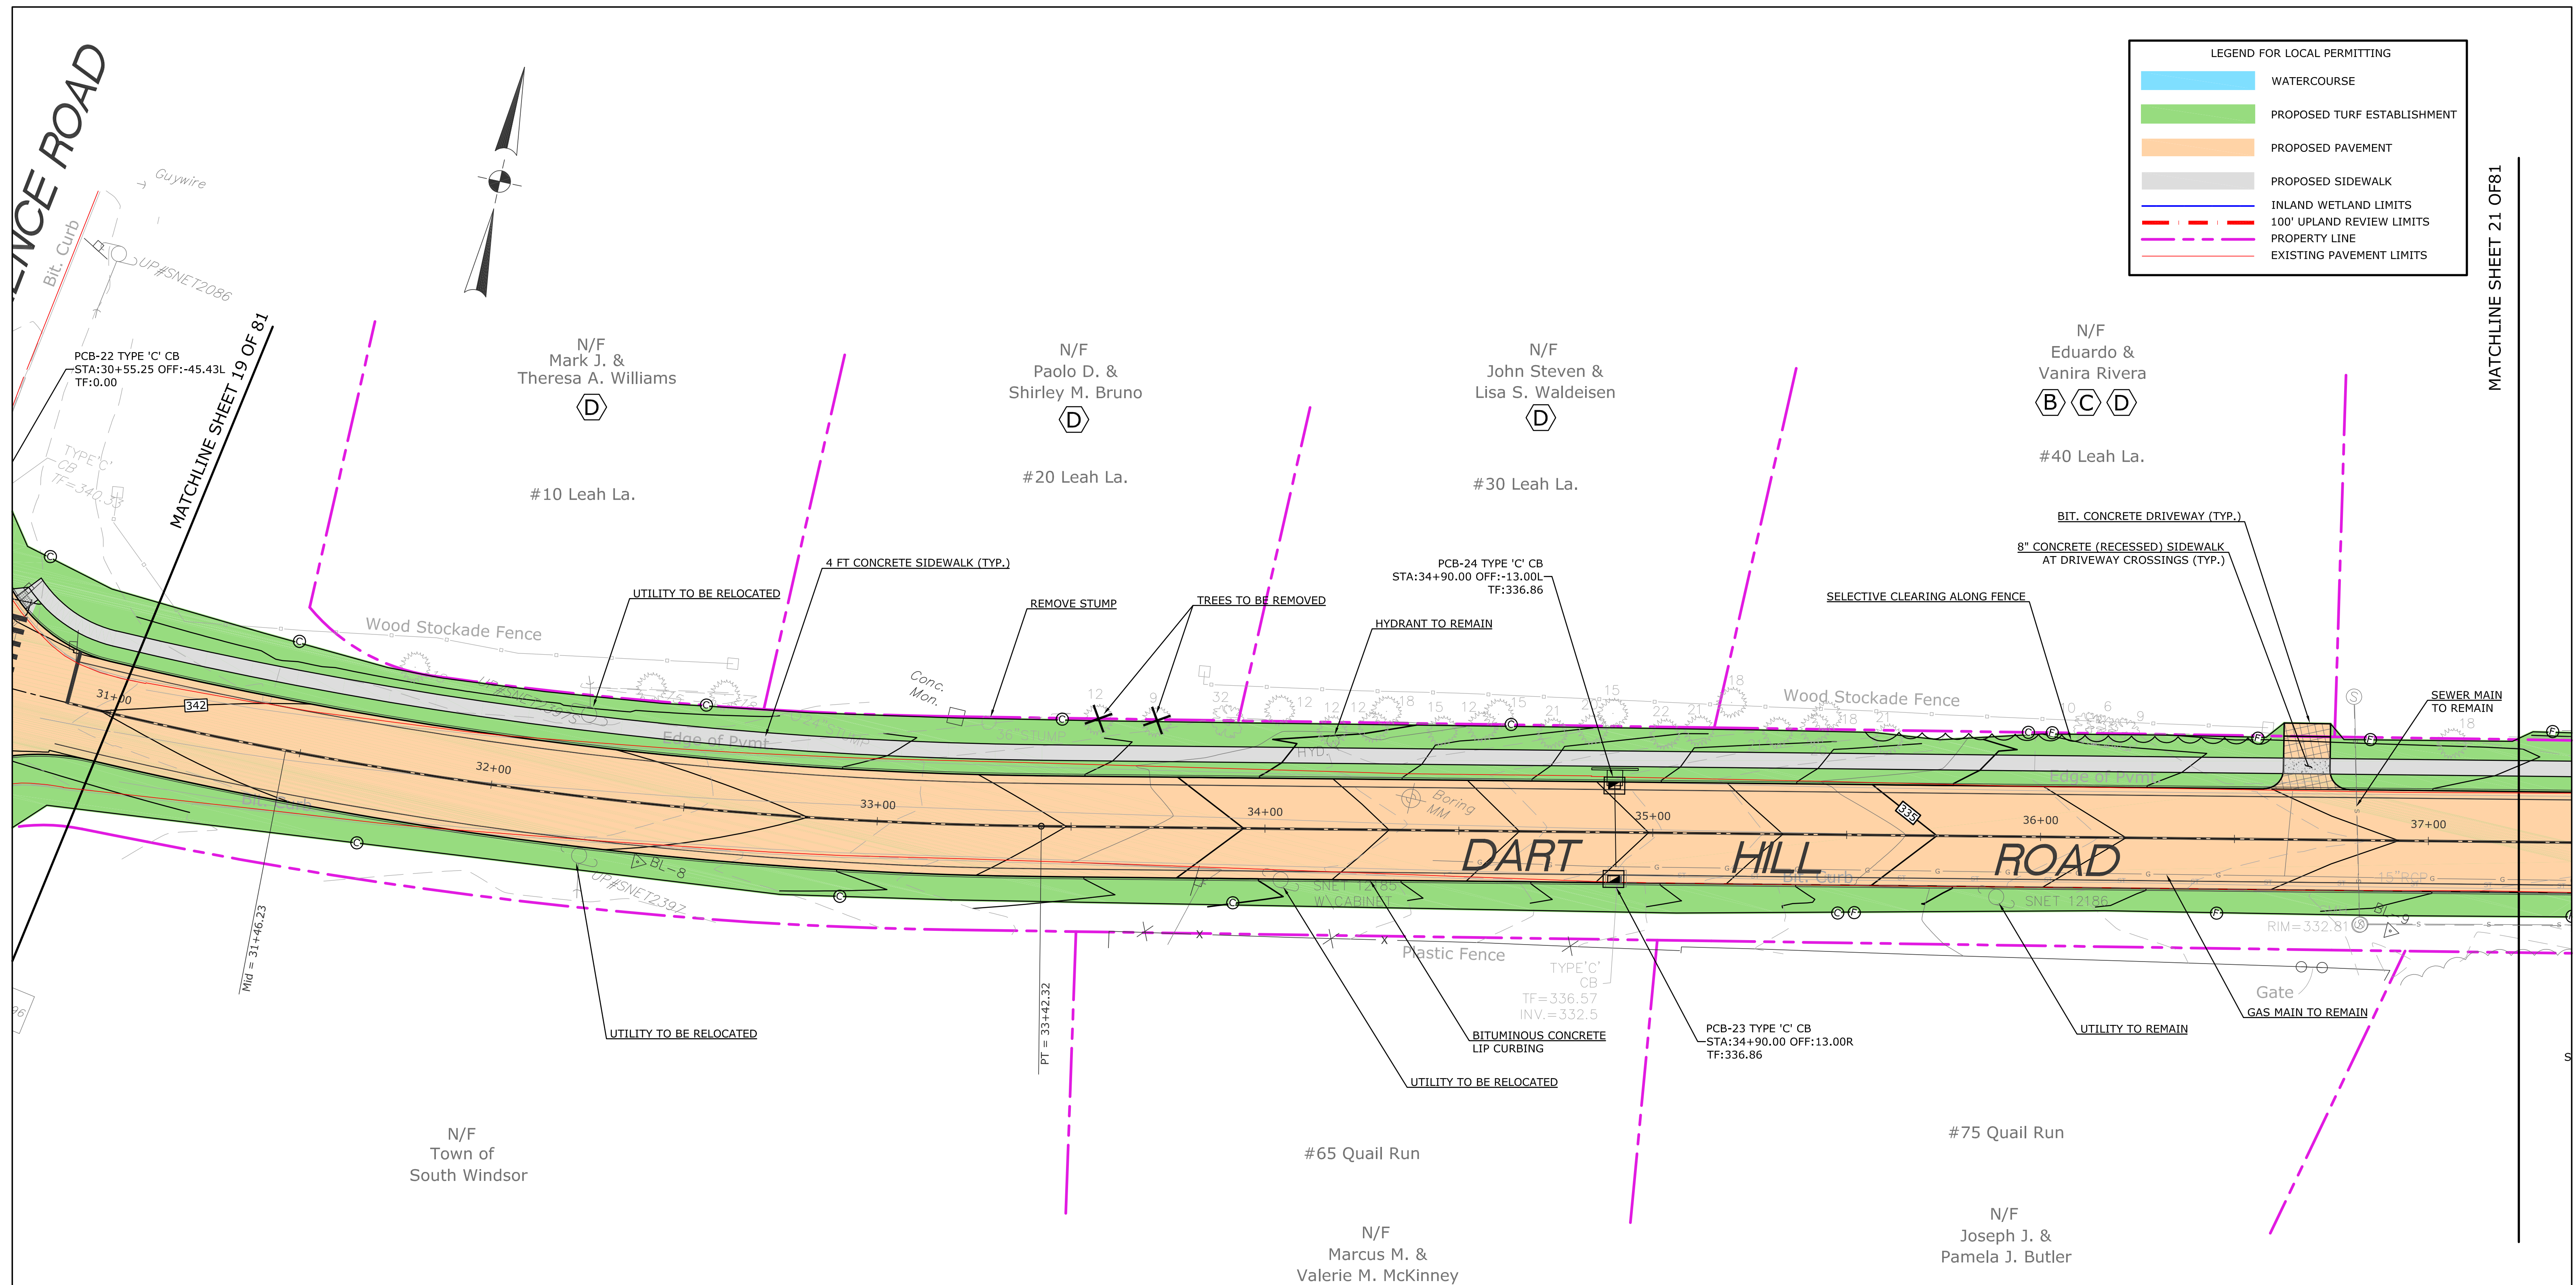

ROW IMPACTS	
LOCATION	TYPES
B	RIGHT TO GRADE REQUIRED
C	RIGHT TO CONSTRUCT (OR RECONSTRUCT) DRIVEWAY (AND/OR PARKING LOT) REQUIRED
D	RIGHT TO INSTALL SEDIMENTATION CONTROL SYSTEM REQUIRED

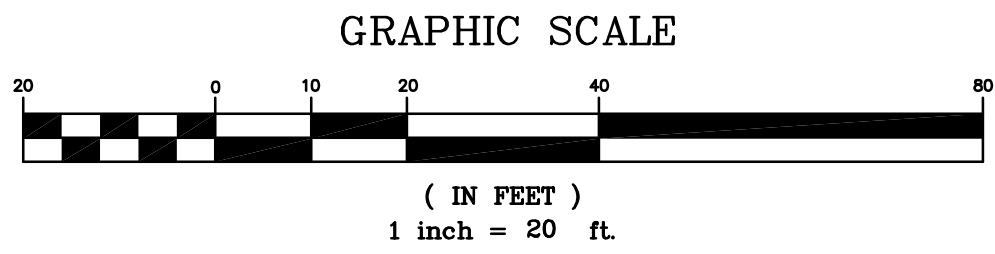

			SUPV.	S.R.M.
			DESIGN	R.E.B.
			DRAWN	R.E.B.
			CHECKED	S.R.M.
NO.	DATE	DESCRIPTION	DATE	09/01/23
REVISIONS				

--

--



SCALE
1" = 20'

 **WMC**
CONSULTING ENGINEERS

• WENGELL, McDONNELL & COSTELLO •
87 HOLMES ROAD
NEWINGTON, CT 06111
(860) 667-9624

PREPARED FOR
TOWN OF SOUTH WINDSOR
1540 SULLIVAN AVENUE
SOUTH WINDSOR, CT 06074

ROADWAY PLAN (STA. 31+00 - 37+25)					
RECONSTRUCTION OF DART HILL ROAD					
SOUTH WINDSOR, CONNECTICUT					
D -	DART HILL ROAD	-	DHR_SFD	-	22077.10
SIZE	PROJECT		FILE NAME	NUMBER	REV.
					SHEET 20
					OF 81

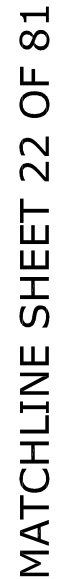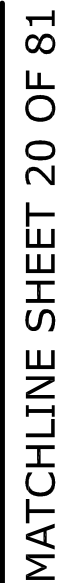

ROW IMPACTS	
LOCATION	TYPES
	RIGHT TO GRADE REQUIRED
	RIGHT TO CONSTRUCT (OR RECONSTRUCT) DRIVEWAY (AND/OR PARKING LOT) REQUIRED
	RIGHT TO INSTALL SEDIMENTATION CONTROL SYSTEM REQUIRED

			SUPV.	S.R.M.
			DESIGN	R.E.B.
			DRAWN	R.E.B.
			CHECKED	S.R.M.
NO.	DATE	DESCRIPTION	DATE	09/01/23
REVISIONS				

--	--


SCALE
1" = 20'

 **WMC**
CONSULTING ENGINEERS


• WENGELL, McDONNELL & COSTELLO •
87 HOLMES ROAD
NEWINGTON, CT 06111
(860) 667-9624

PREPARED FOR
TOWN OF SOUTH WINDSOR
1540 SULLIVAN AVENUE
SOUTH WINDSOR, CT 06074


ROADWAY PLAN (STA. 37+25 - 43+50) RECONSTRUCTION OF DART HILL ROAD SOUTH WINDSOR, CONNECTICUT						
D - DART HILL ROAD - DHR_SFD - 22077.10 -						SHEET 21
SIZE	PROJECT	FILE NAME	NUMBER	REV.	OF	81

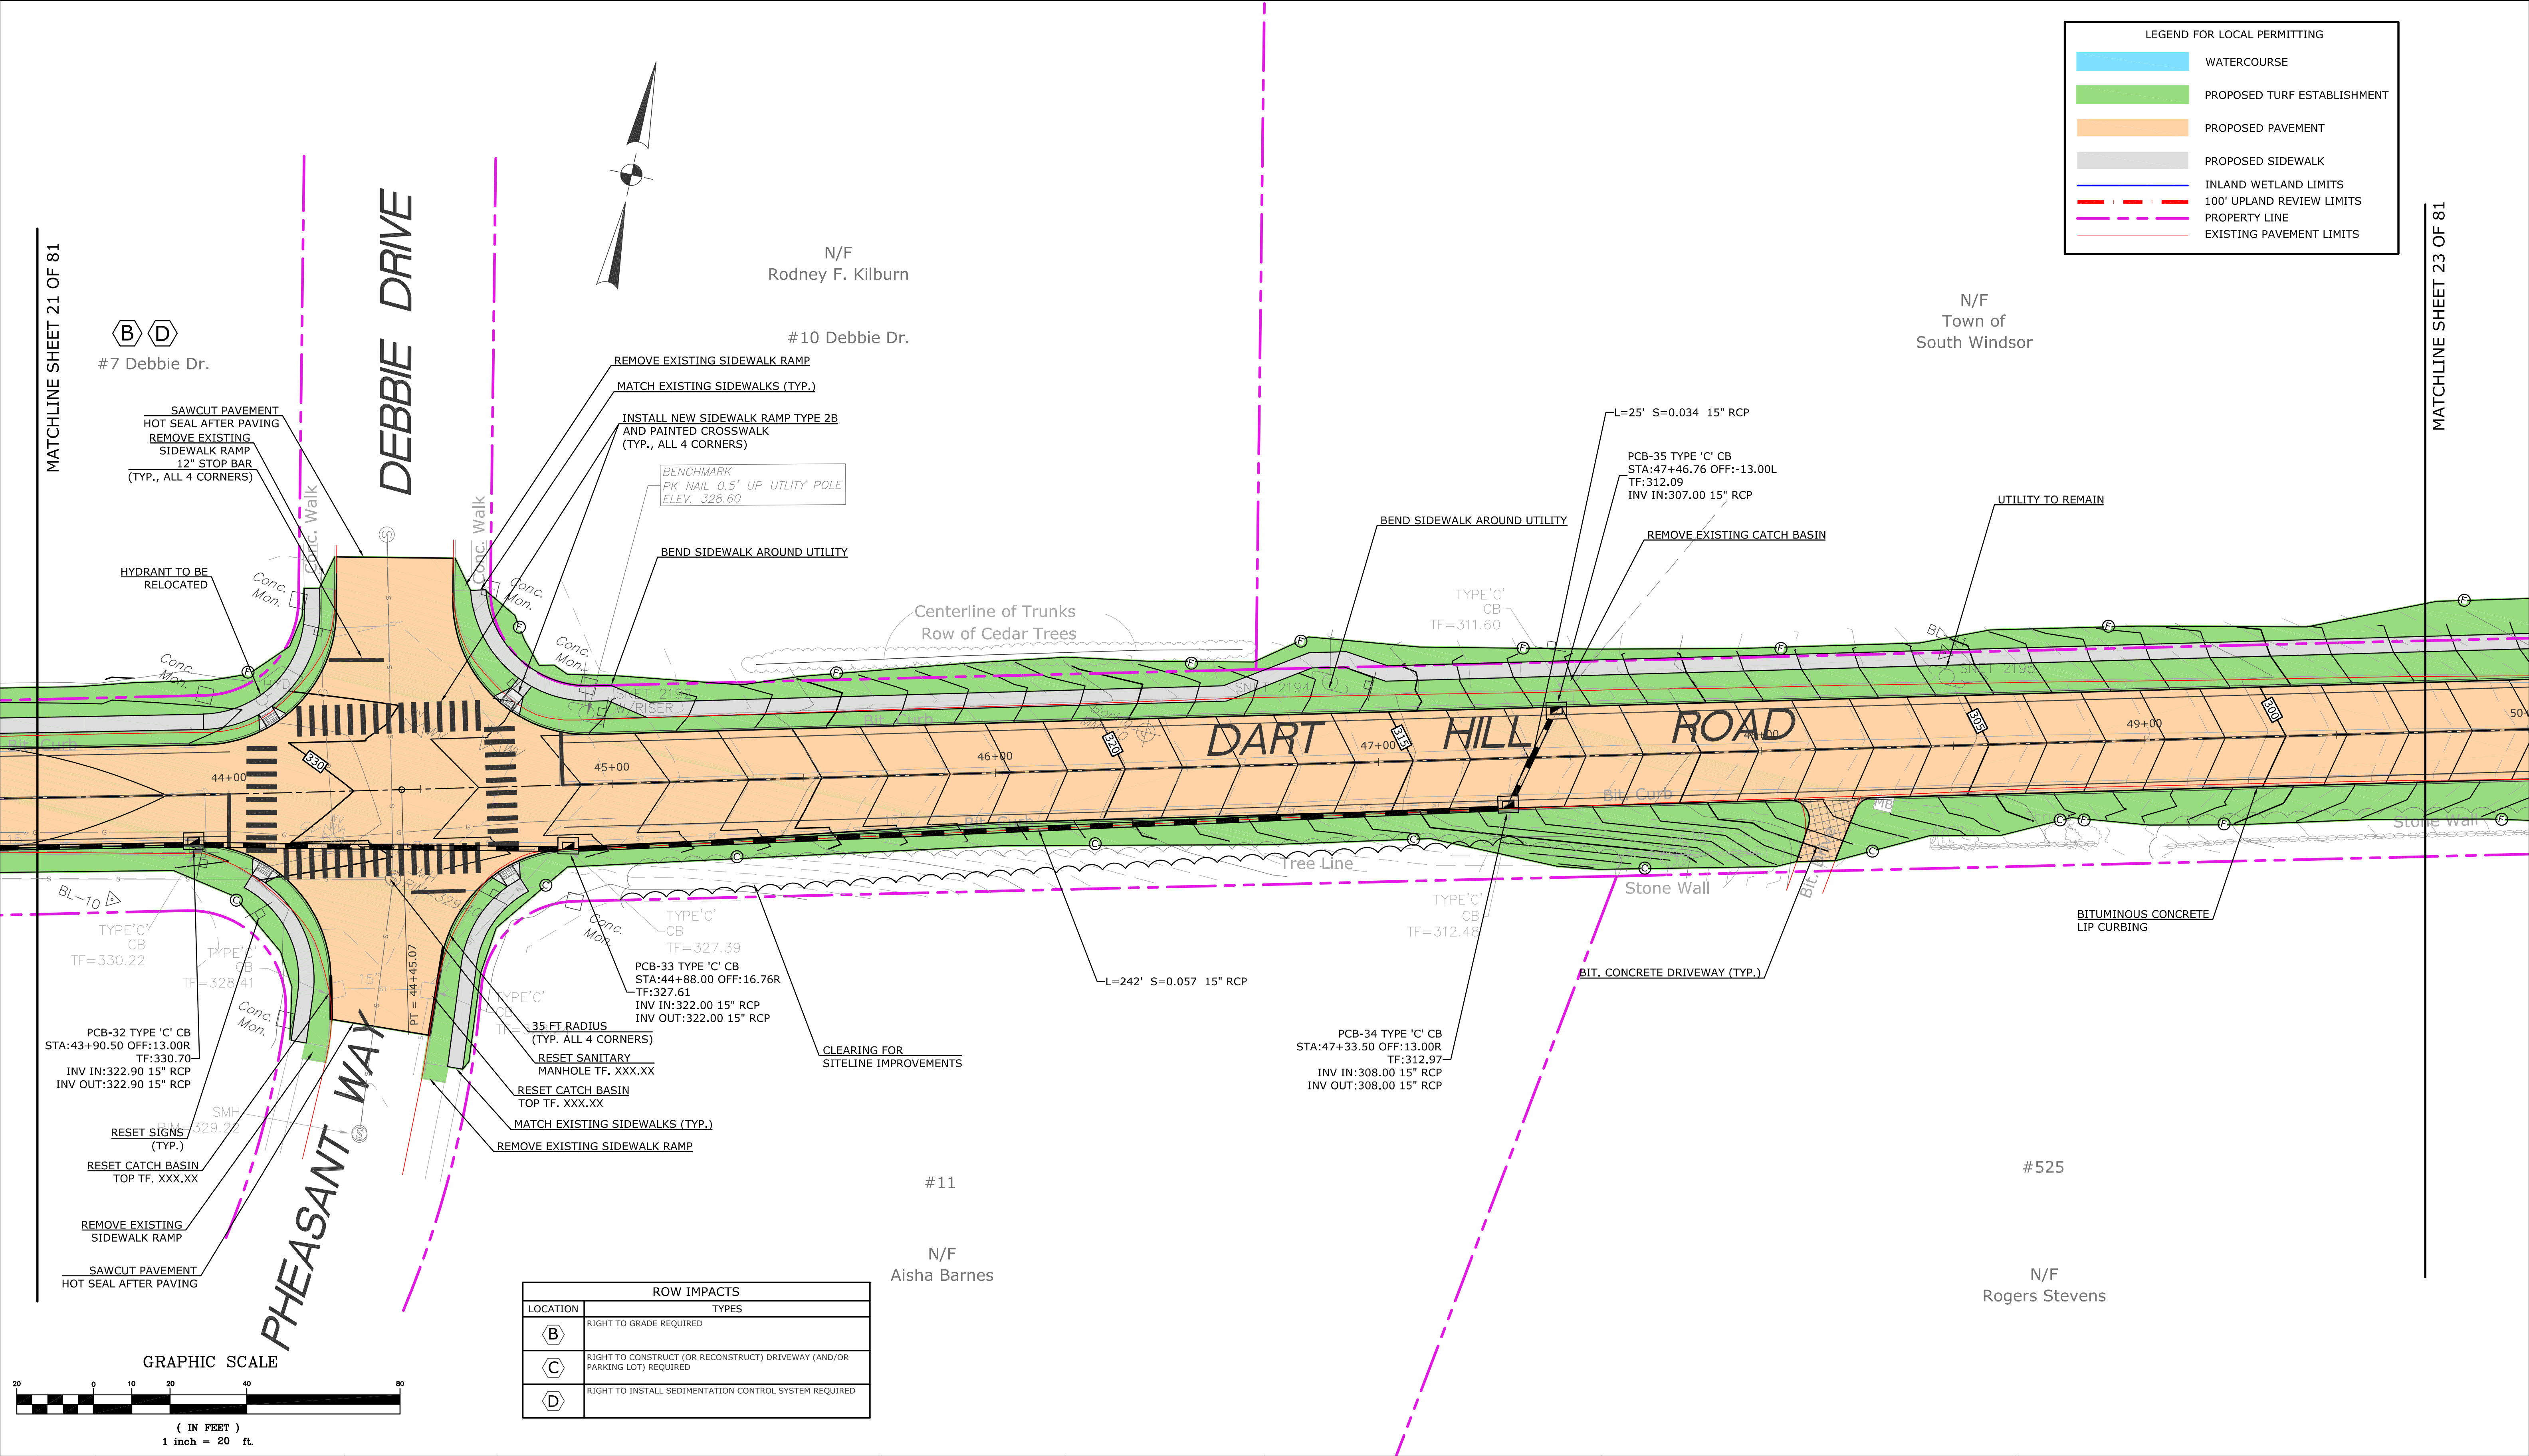

			SUPV.	S.R.M.	
--	--	--	-------	--------	--	--	

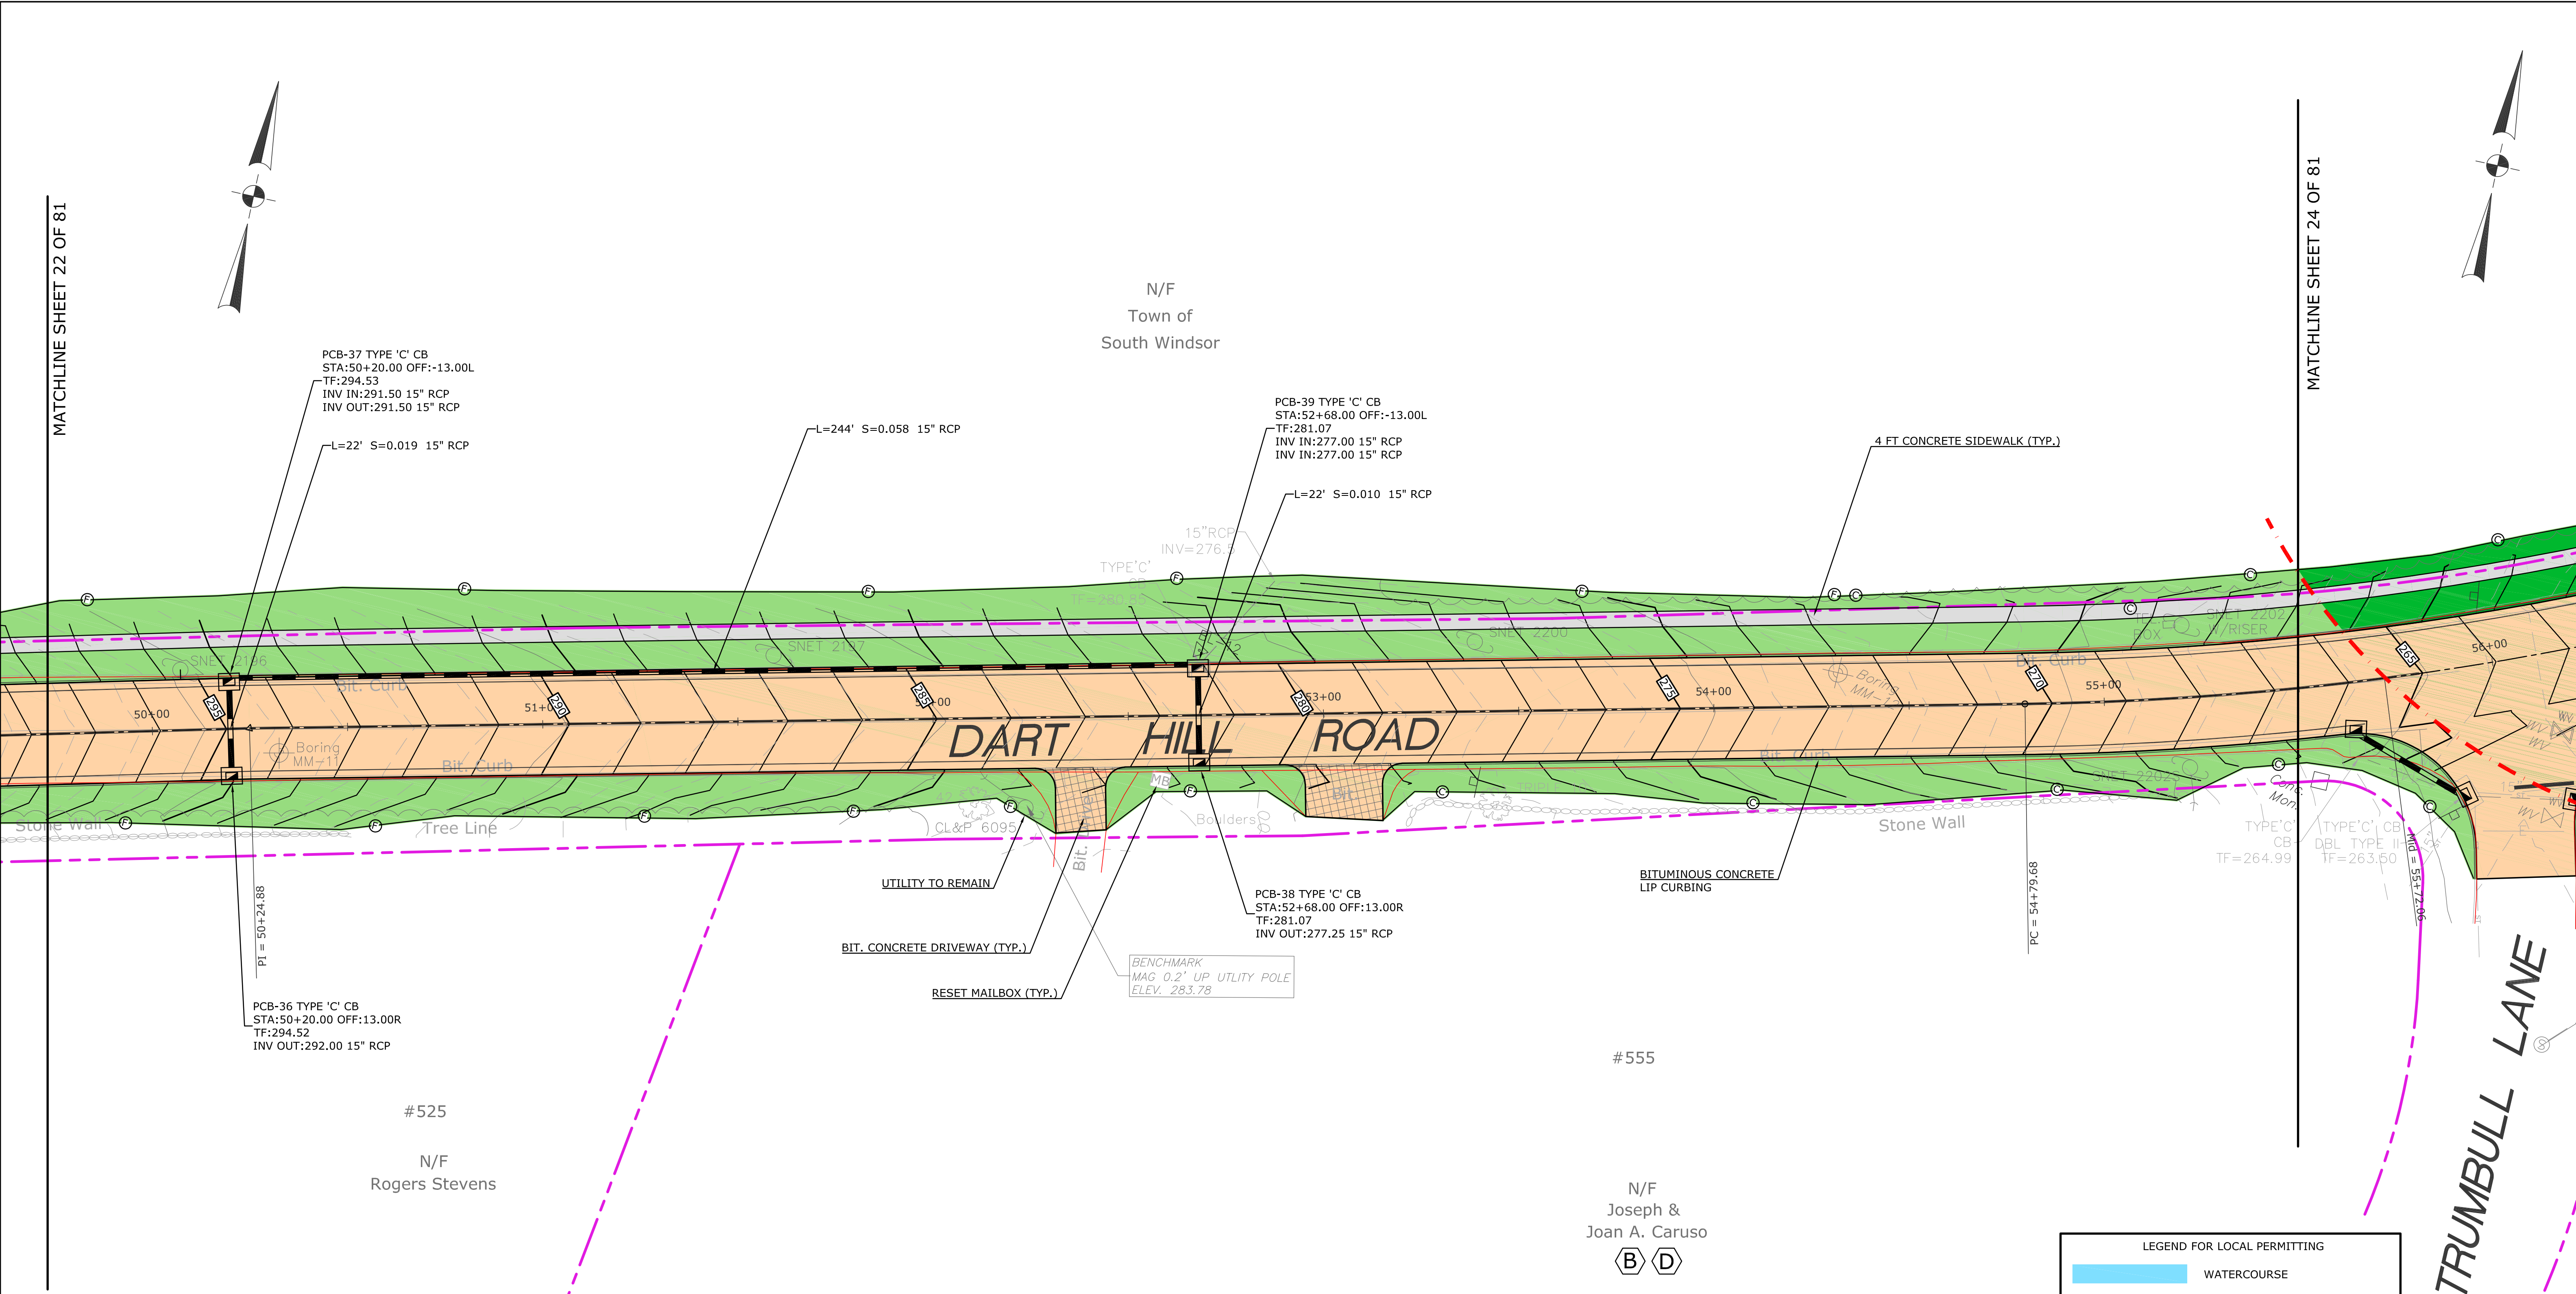

ROW IMPACTS	
LOCATION	TYPES
(B)	RIGHT TO GRADE REQUIRED
(C)	RIGHT TO CONSTRUCT (OR RECONSTRUCT) DRIVEWAY (AND/OR PARKING LOT) REQUIRED
(D)	RIGHT TO INSTALL SEDIMENTATION CONTROL SYSTEM REQUIRED

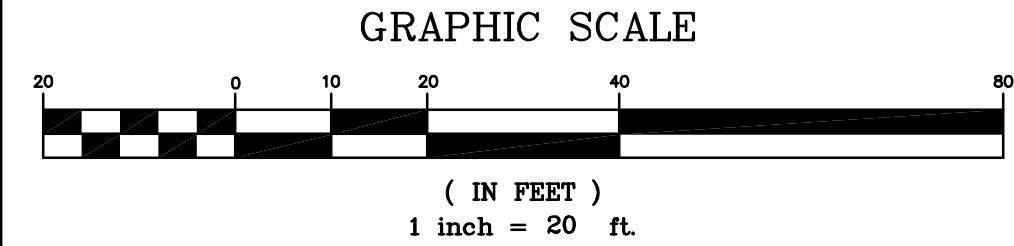

			SUPV.	S.R.M.
			DESIGN	R.E.B.
			DRAWN	R.E.B.
			CHECKED	S.R.M.
NO.	DATE	DESCRIPTION	DATE	09/01/23
REVISIONS				

SCALE
1" = 20'



WMC
CONSULTING ENGINEERS

• WENGELL, McDONNELL & COSTELLO •
87 HOLMES ROAD
NEWINGTON, CT 06111
(860) 667-9624

PREPARED FOR
TOWN OF SOUTH WINDSOR
1540 SULLIVAN AVENUE
SOUTH WINDSOR, CT 06074

ROADWAY PLAN (STA. 49+75 - 55+50)
RECONSTRUCTION OF DART HILL ROAD
SOUTH WINDSOR, CONNECTICUT

D	DART HILL ROAD	DHR_SFD	22077.10	REV.	23
SIZE	PROJECT	FILE NAME	NUMBER	OF	81

