



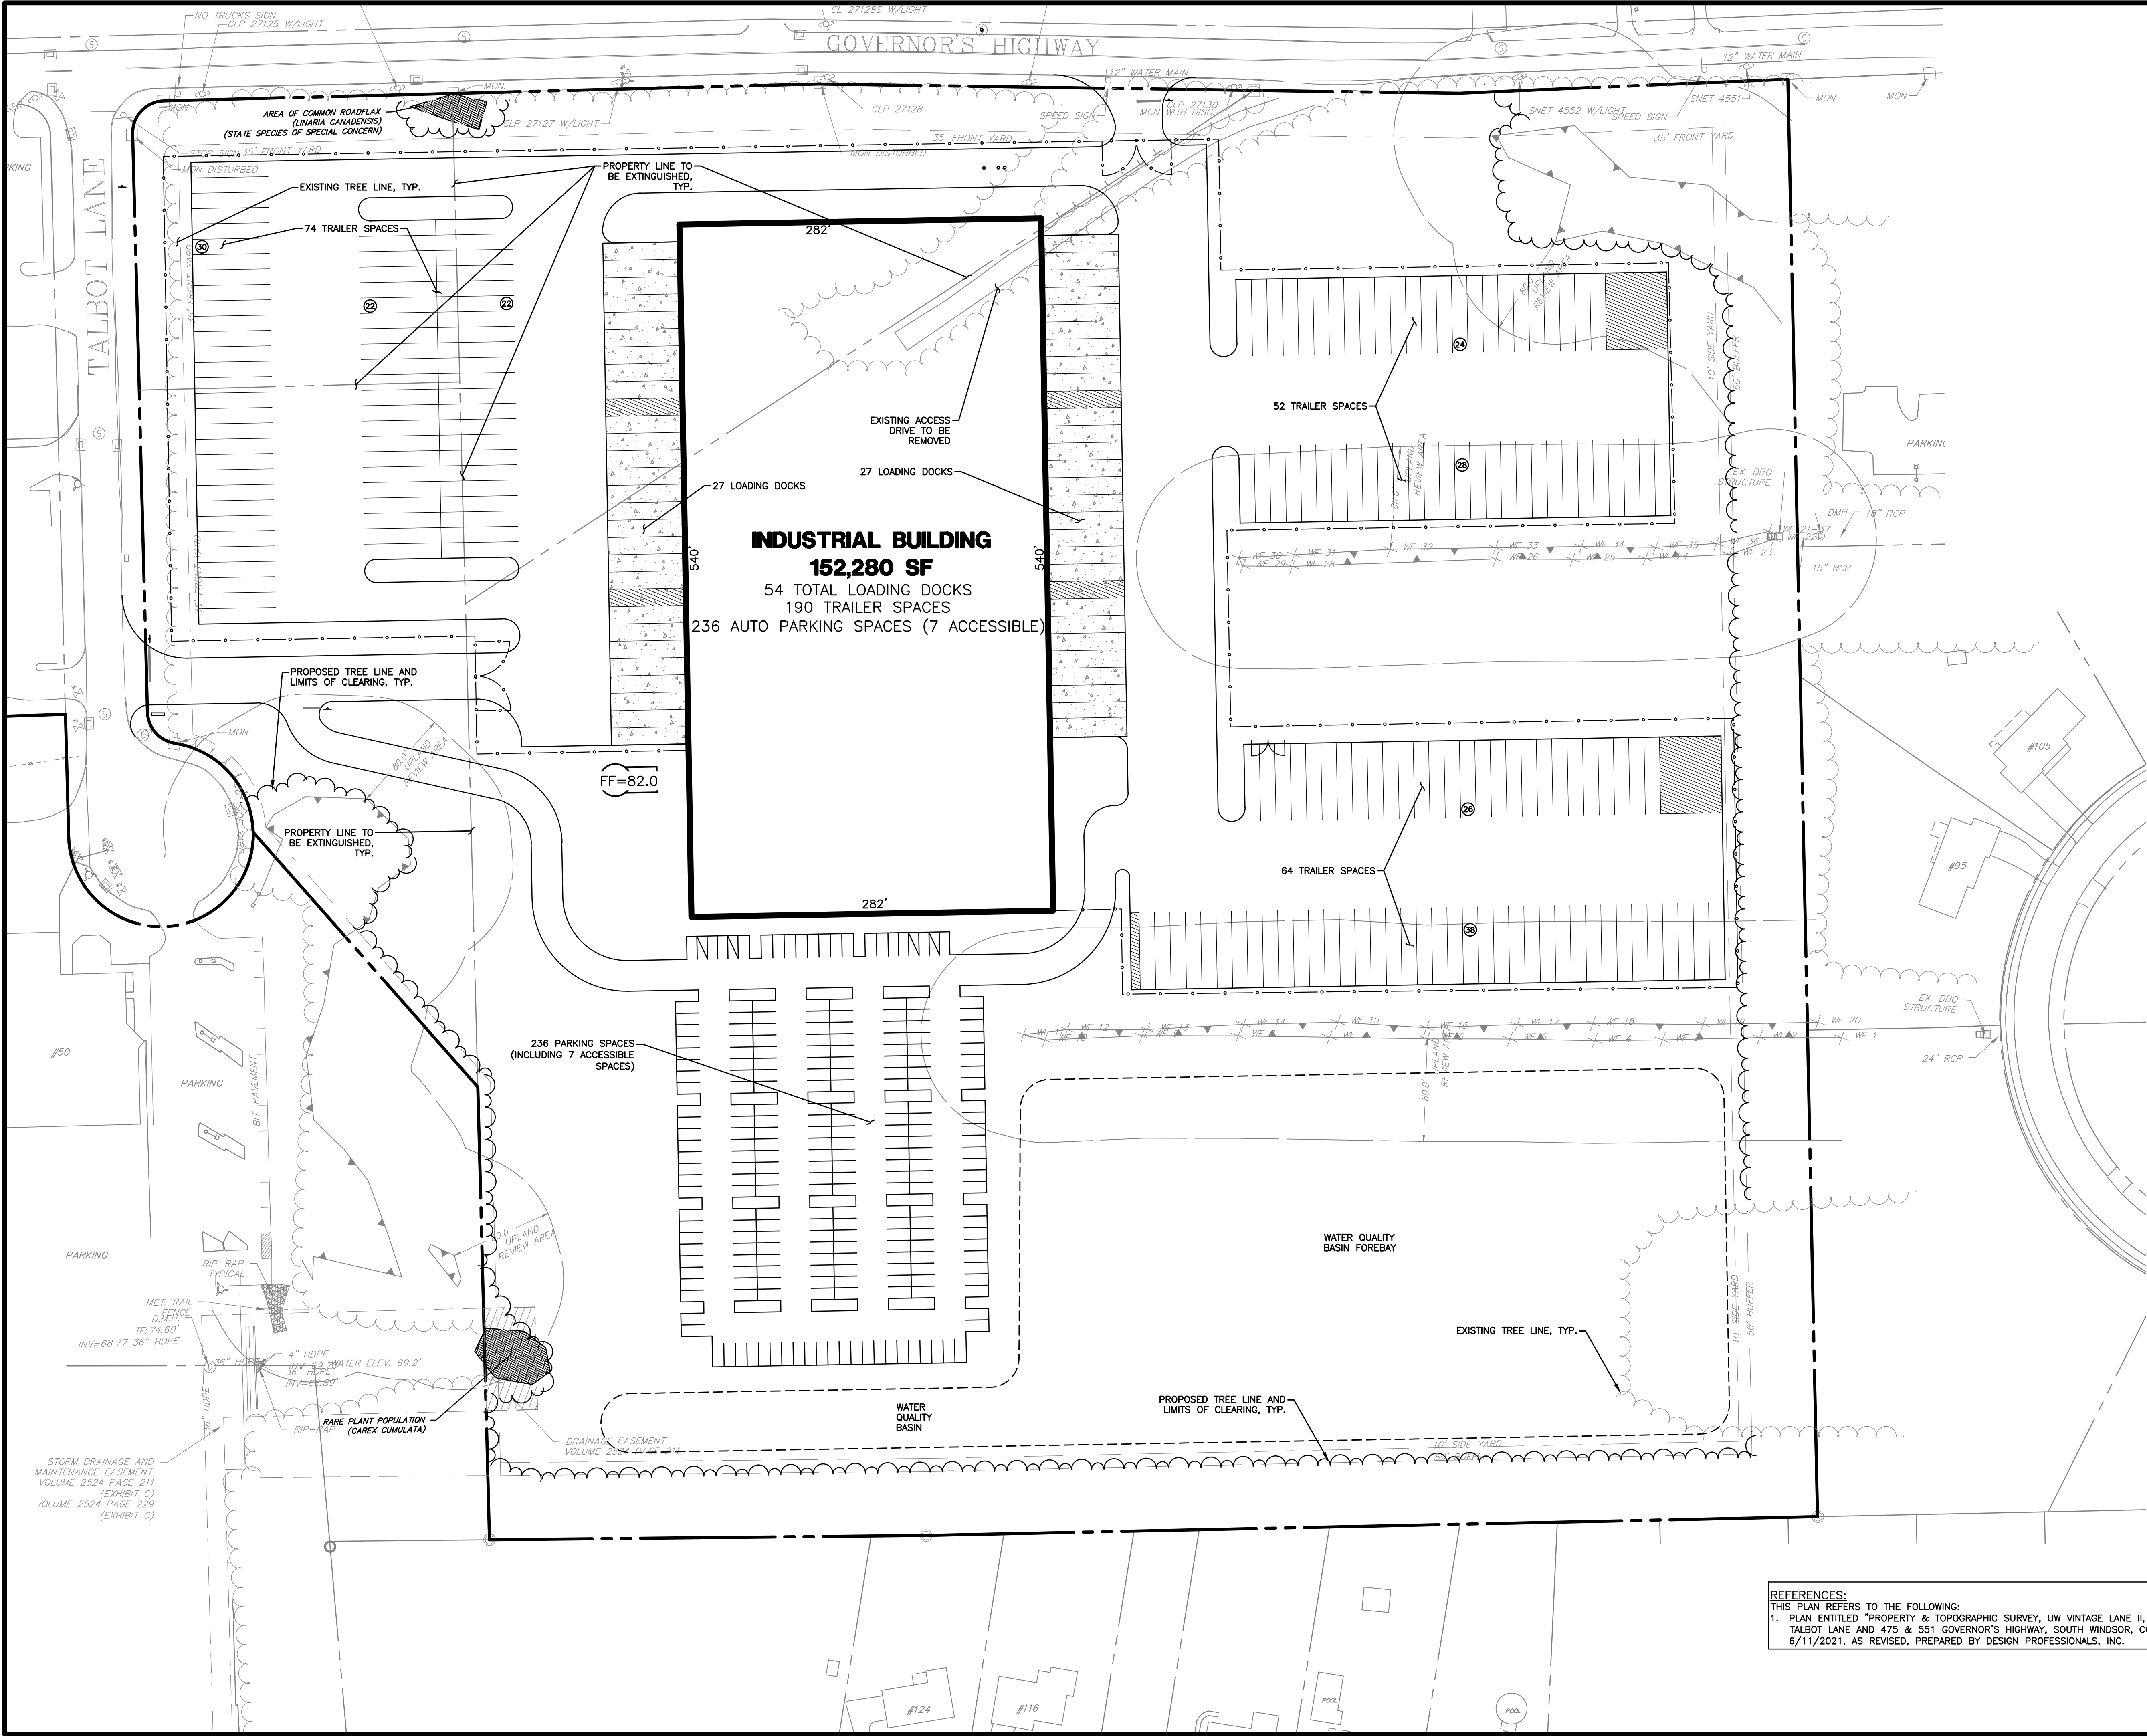

REFERENCES:
THIS PLAN REFERS TO THE FOLLOWING:
1. PLAN ENTITLED "PROPERTY & TOPOGRAPHIC SURVEY, UW VINTAGE LANE II, LLC, 5 & 25 TALBOT LANE AND 475 & 551 GOVERNOR'S HIGHWAY, SOUTH WINDSOR, CONNECTICUT" DATED 6/11/2021, AS REVISED, PREPARED BY DESIGN PROFESSIONALS, INC.

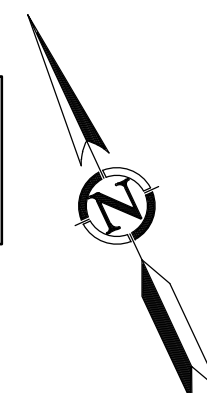

CONCEPTUAL
SITE PLAN

SCALE: 0 30' 60' 120'
T = 60'

SHEET
1
SHEET 1 OF 1

NO.	DATE	REVISIONS	BY

PREPARED FOR:
UW Vintage Lane II, LLC
PO Box 504
South Glastonbury, CT 06073
860-268-2452 T

PROJECT NO:
1976U
DATE:
8/25/21
DESIGNED BY:
EPW
CHECKED BY:
EPW
DATE:
8/25/21

DESIGN PROFESSIONALS, INC.
21 JEFFREY DRIVE
P.O. BOX 167
SOUTH WINDSOR, CT 06074
860-258-9737 F
www.designprofessionalsinc.com
CIVIL & TRAFFIC ENGINEERS / LAND SURVEYORS
PLANNERS / LANDSCAPE ARCHITECTS