


SYMBOL	QUANTITY	COMMON NAME	LATIN NAME	POT SIZE
	16	GOLD JUNIPER	JUNIPERS CHINENSIS AURA	2 GALLON
	1	SINGLE STEM BIRCH	BETULA JACQUEMONTII	8-10 FEET
	9	STELLA D'ORO DAY LILY	HEMEROCALLIS STELLA D'ORO	1 GALLON
	2	RED TWIG DOGWOOD	CORNA ALBA	2 GALLON
	10	BLUE FLAG IRIS	IRIS BLUE FLAG	1 GALLON
	6	CARDINAL FLOWER	LOBELIA CARDINALIS	1 GALLON
	3	WINTER BERRY	ILEX VERTICILLATA WINTER RED	2 GALLON
	4	ILEX SHAMROCK	ILEX GLABRA SHAMROCK RED FEATHER	2 GALLON
	2	VIBURNUM	VIBURNUM DENTATUM	2 GALLON
	1	RED MAPLE	ACER RUBRUM RED SUNSET	8-10 FEET
	5	ASTIBLE VISION	ASTIBLE CHINENSIS VISION RED	1 GALLON

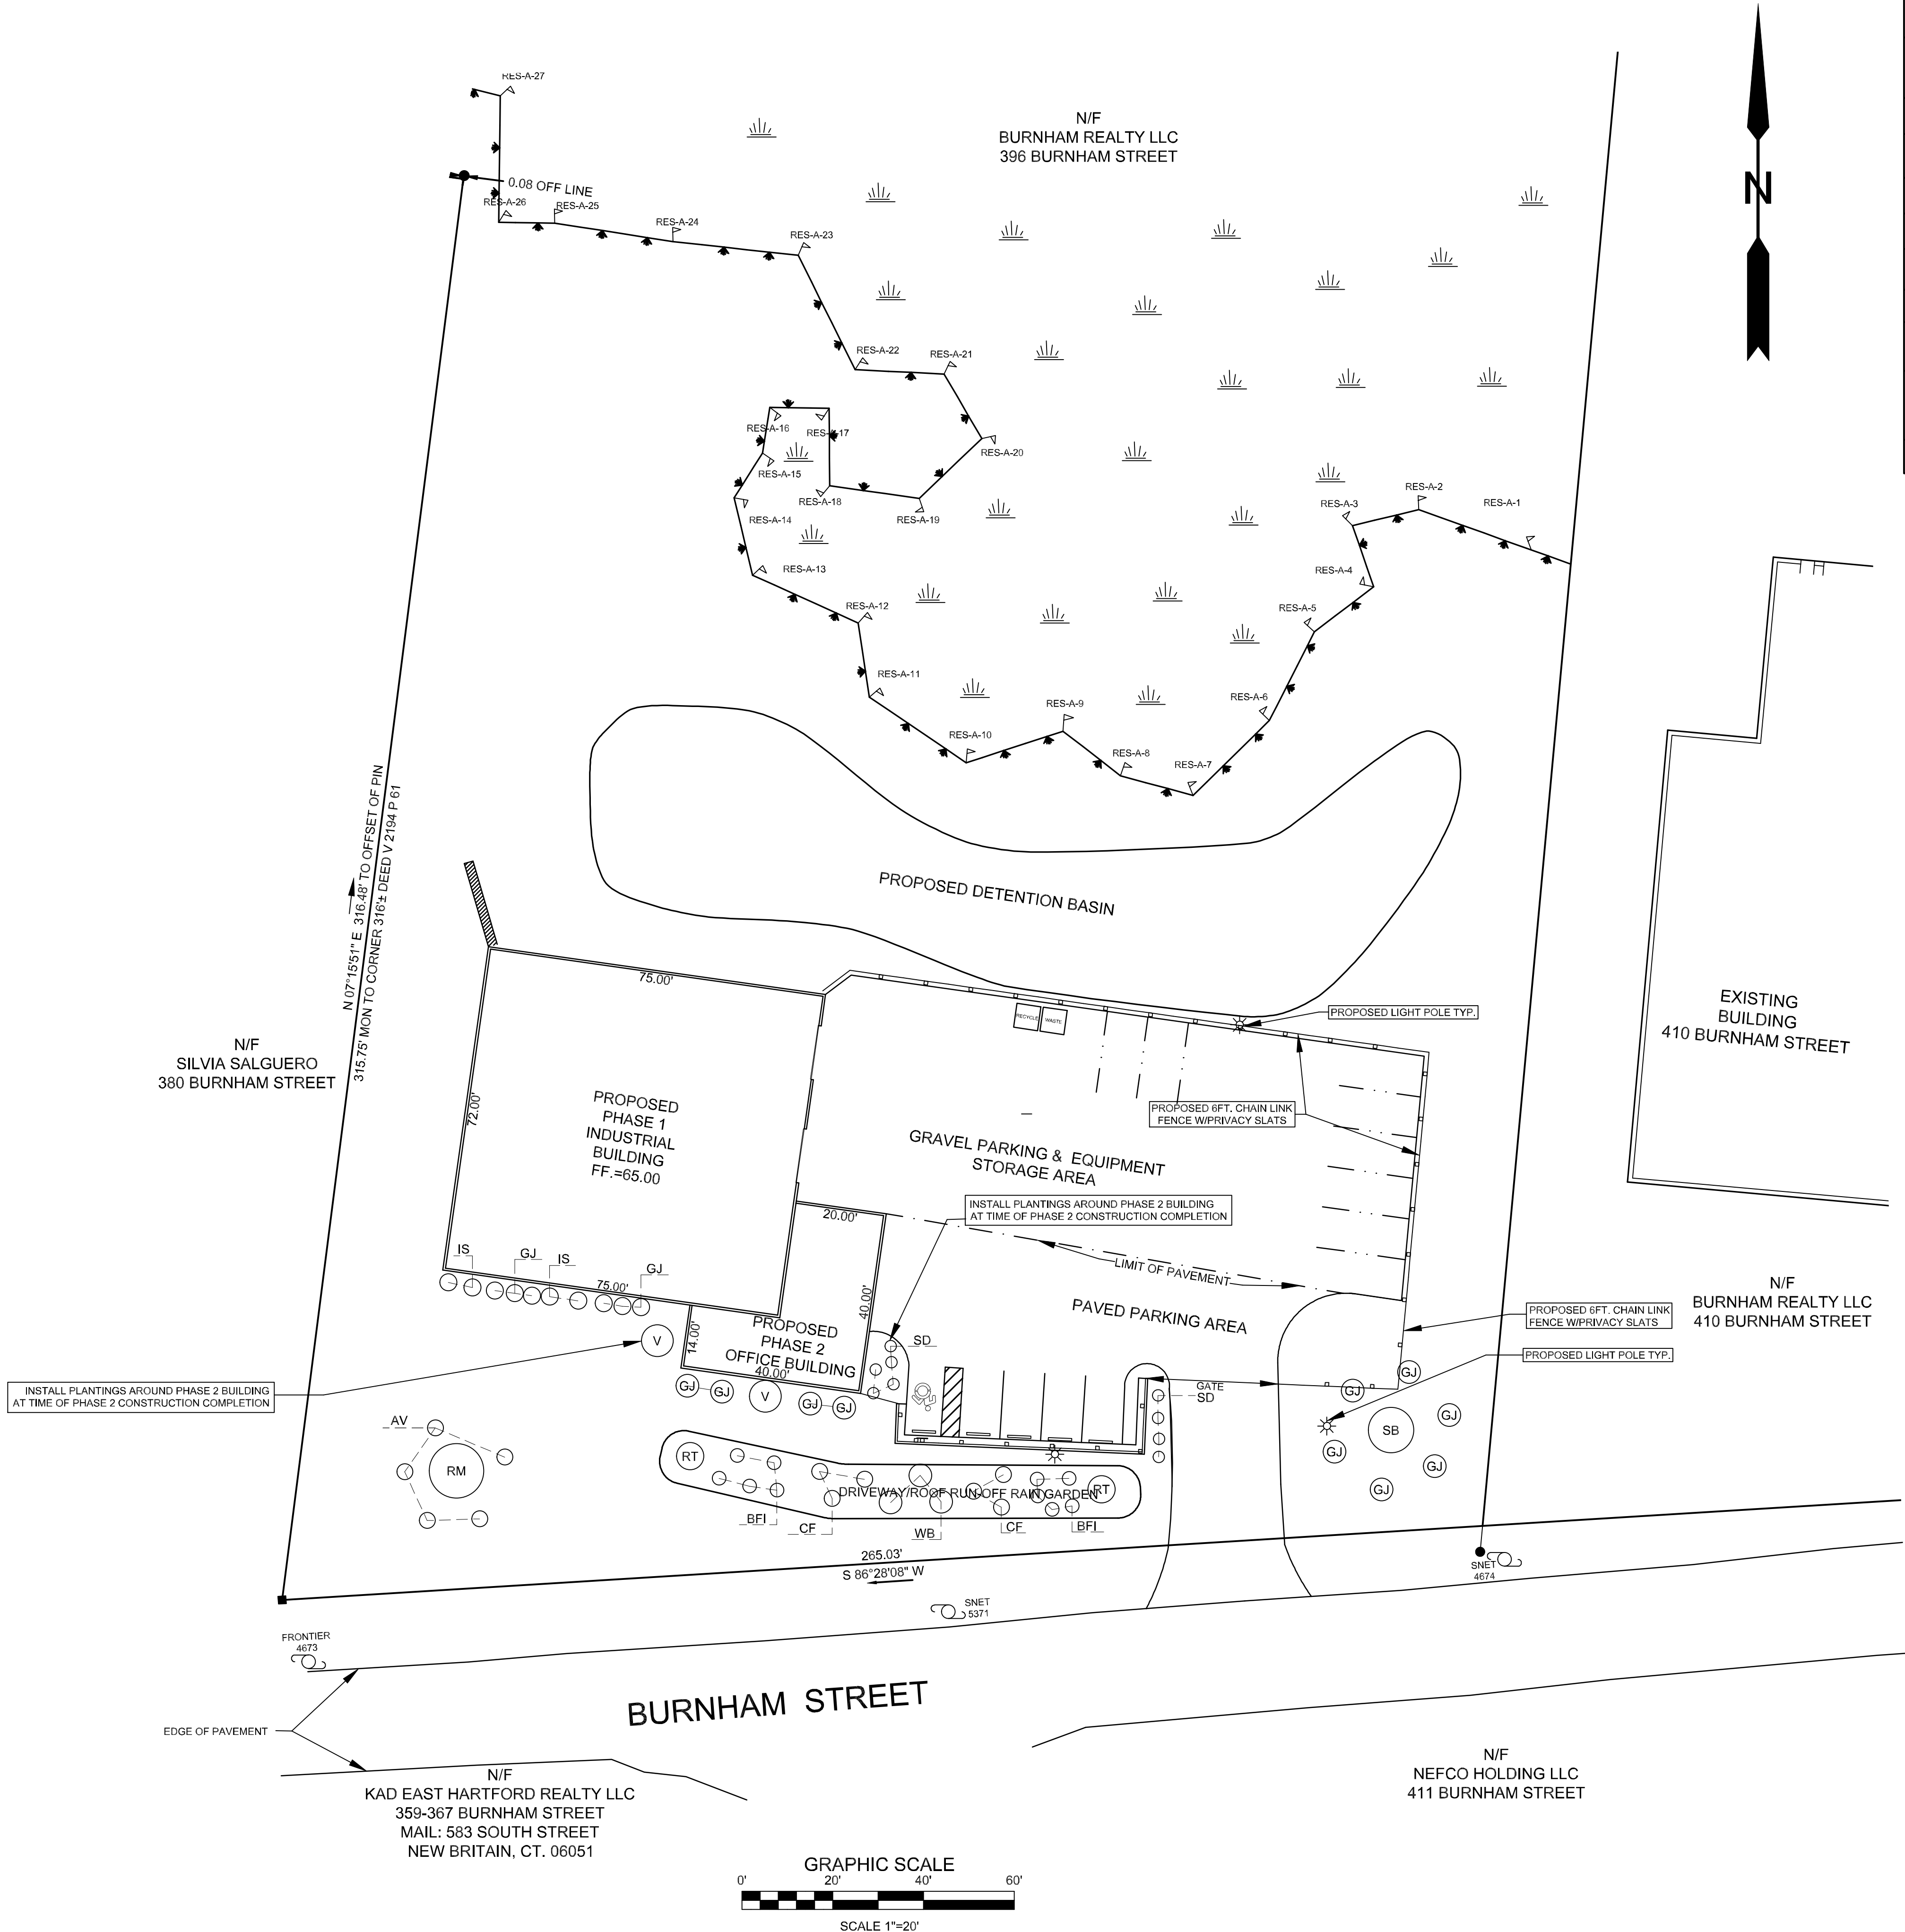

LEGEND

- EXISTING IRON ROD
- EXISTING UTILITY POLE

UTILITIES SHOWN ON THIS MAP WERE DERIVED FROM FIELD LOCATIONS AND EXISTING MAPPING CONTRACTOR TO VERIFY LOCATIONS AND DEPTH IN THE FIELD PRIOR THE START OF ANY CONSTRUCTION. "CALL BEFORE YOU DIG (1-800-922-4455)."

PLAN PREPARED FOR			
BURNHAM REALTY, LLC			
396 BURNHAM STREET SOUTH WINDSOR, CT.			
LANDSCAPE PLAN			
SCALE: 1"=20'	DATE: 10/23/2023	FILE NO. 2021-134	SHEET: 1 OF 1
BUSHNELL ASSOCIATES LLC. CIVIL ENGINEERING AND LAND SURVEYING 563 WOODBRIDGE STREET MANCHESTER, CT. 06042 860-643-7875			
REVISIONS: 2/8/2024, 2/23/2024			