




ARCHITECTURE ENGINEERING PLANNING LANDSCAPE ARCHITECTURE LAND SURVEYING

355 Research Parkway Meriden, CT 06450 (203) 630-1406 (203) 630-2615 Fax

TRUCK ROUTES ENTERING SITE

COSTCO AT EVERGREEN WALK BUCKLAND ROAD SOUTH WINDSOR, CT

EXHIBIT-01

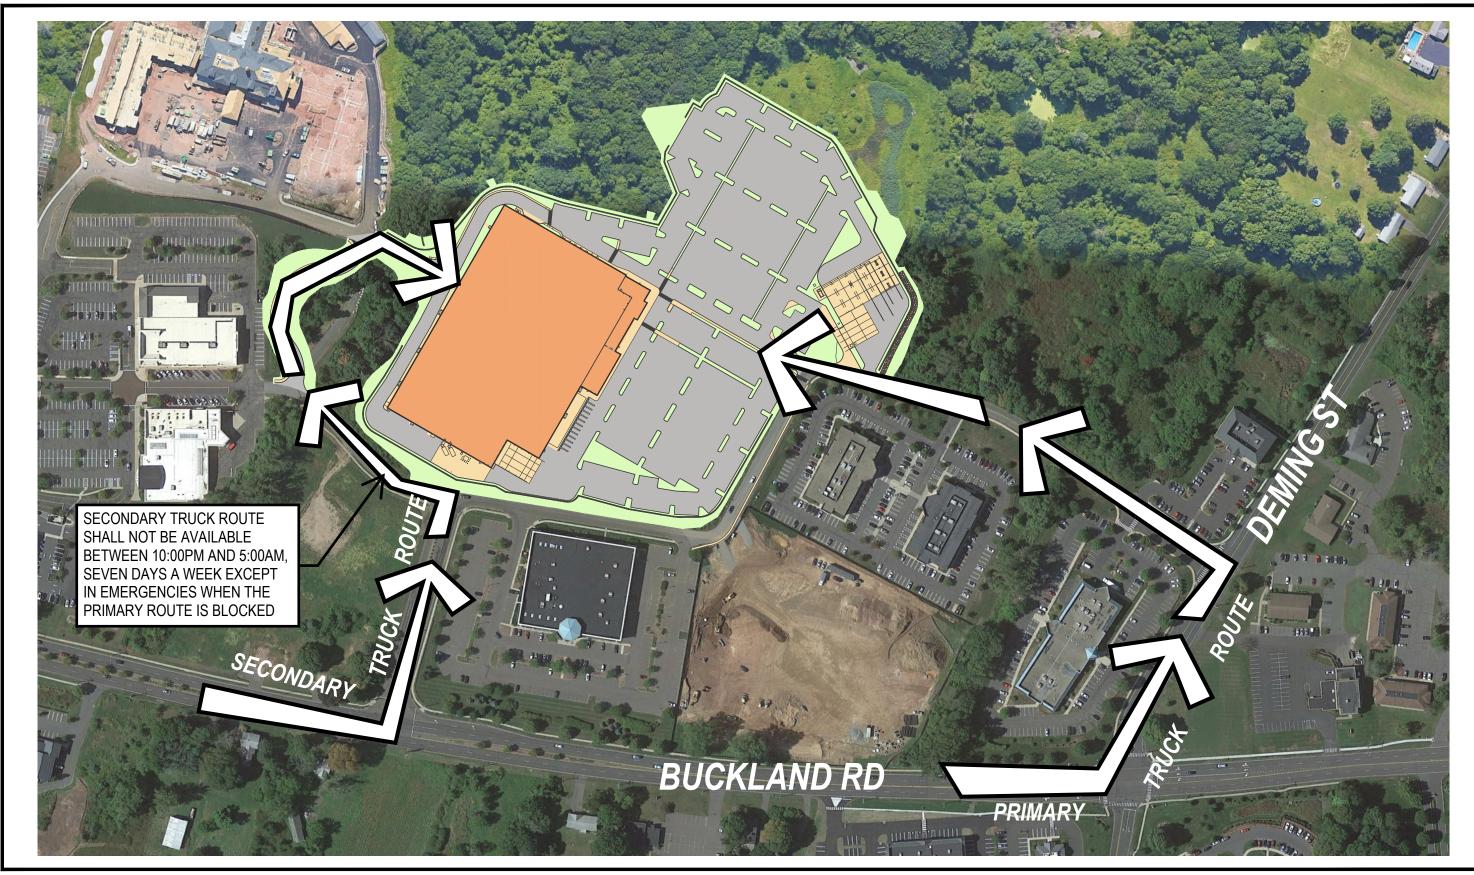



ARCHITECTURE ENGINEERING PLANNING LANDSCAPE ARCHITECTURE LAND SURVEYING

355 Research Parkway Meriden, CT 06450 (203) 630-1406 (203) 630-2615 Fax

TRUCK ROUTES ENTERING SITE

COSTCO AT EVERGREEN WALK BUCKLAND ROAD SOUTH WINDSOR, CT

EXHIBIT-02






ARCHITECTURE ENGINEERING PLANNING LANDSCAPE ARCHITECTURE LAND SURVEYING

ENVIRONMENTAL SCIENCES

355 Research Parkway Meriden, CT 06450 (203) 630-1406 (203) 630-2615 Fax

TRUCK TURNING EXHIBIT-OUT

COSTCO AT EVERGREEN WALK BUCKLAND ROAD SOUTH WINDSOR, CT

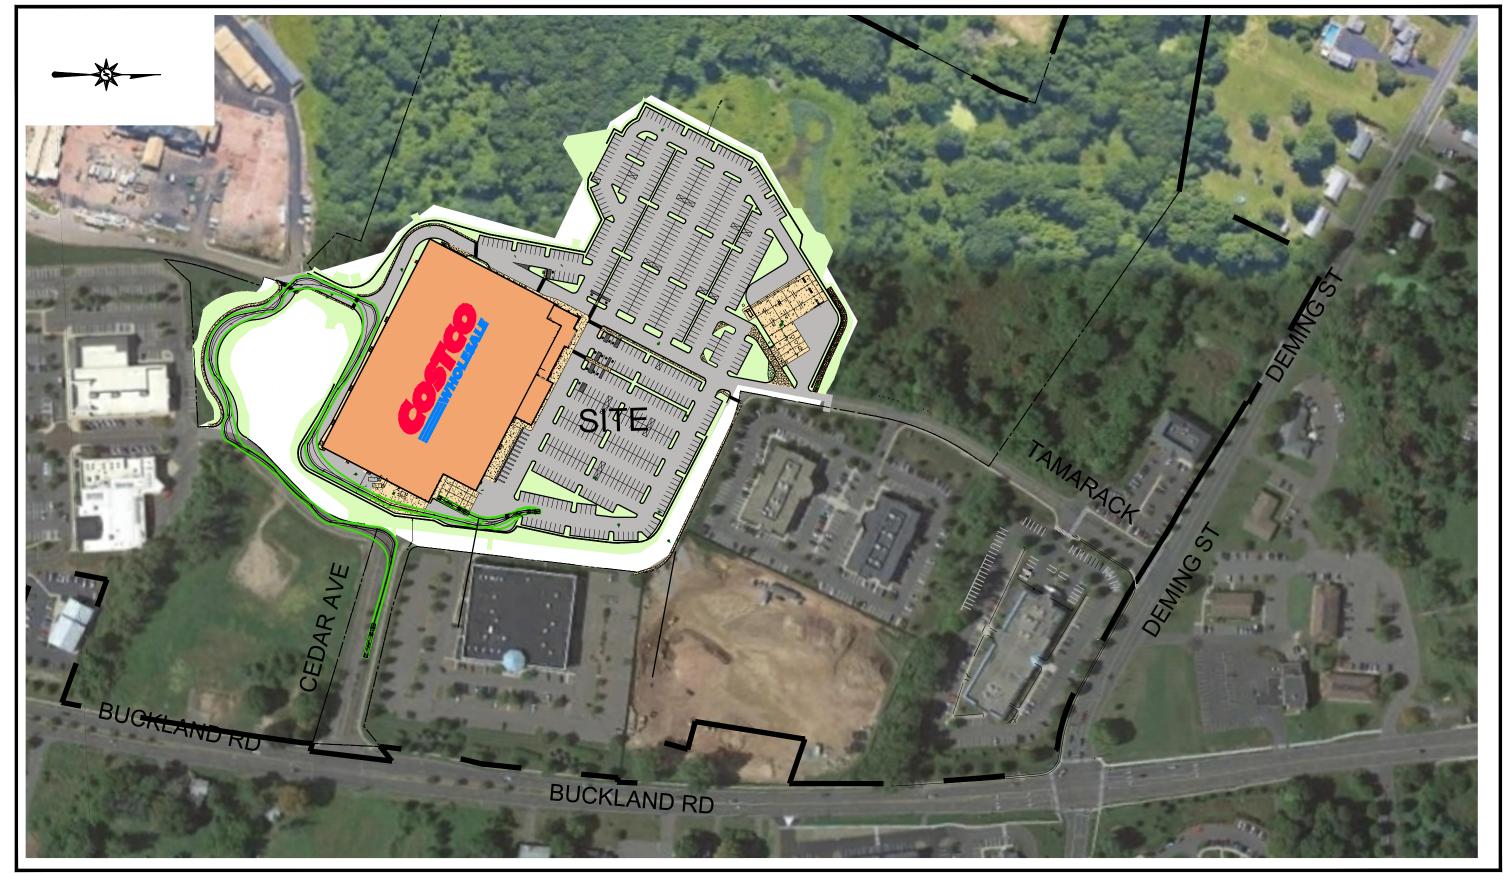



ARCHITECTURE ENGINEERING PLANNING LANDSCAPE ARCHITECTURE LAND SURVEYING

355 Research Parkway Meriden, CT 06450 (203) 630-1406 (203) 630-2615 Fax

TRUCK TURNING EXHIBIT

COSTCO AT EVERGREEN WALK BUCKLAND ROAD SOUTH WINDSOR, CT