



P:\09508.00\Trail System\200218_Trail_Plan.dwg, 2/20/2020, 12:45:01 PM, DWG To PDF.pc3

TRAIL LEGEND

- BARK MULCH TRAIL IN UPLAND SOIL (3,975 LIN. FT.)
- WOOD BOARDWALK IN WETLAND AREA (2,605 LIN. FT.)
- EXISTING TRAIL
- UNIT BOUNDARY
- INLAND WETLAND BOUNDARY

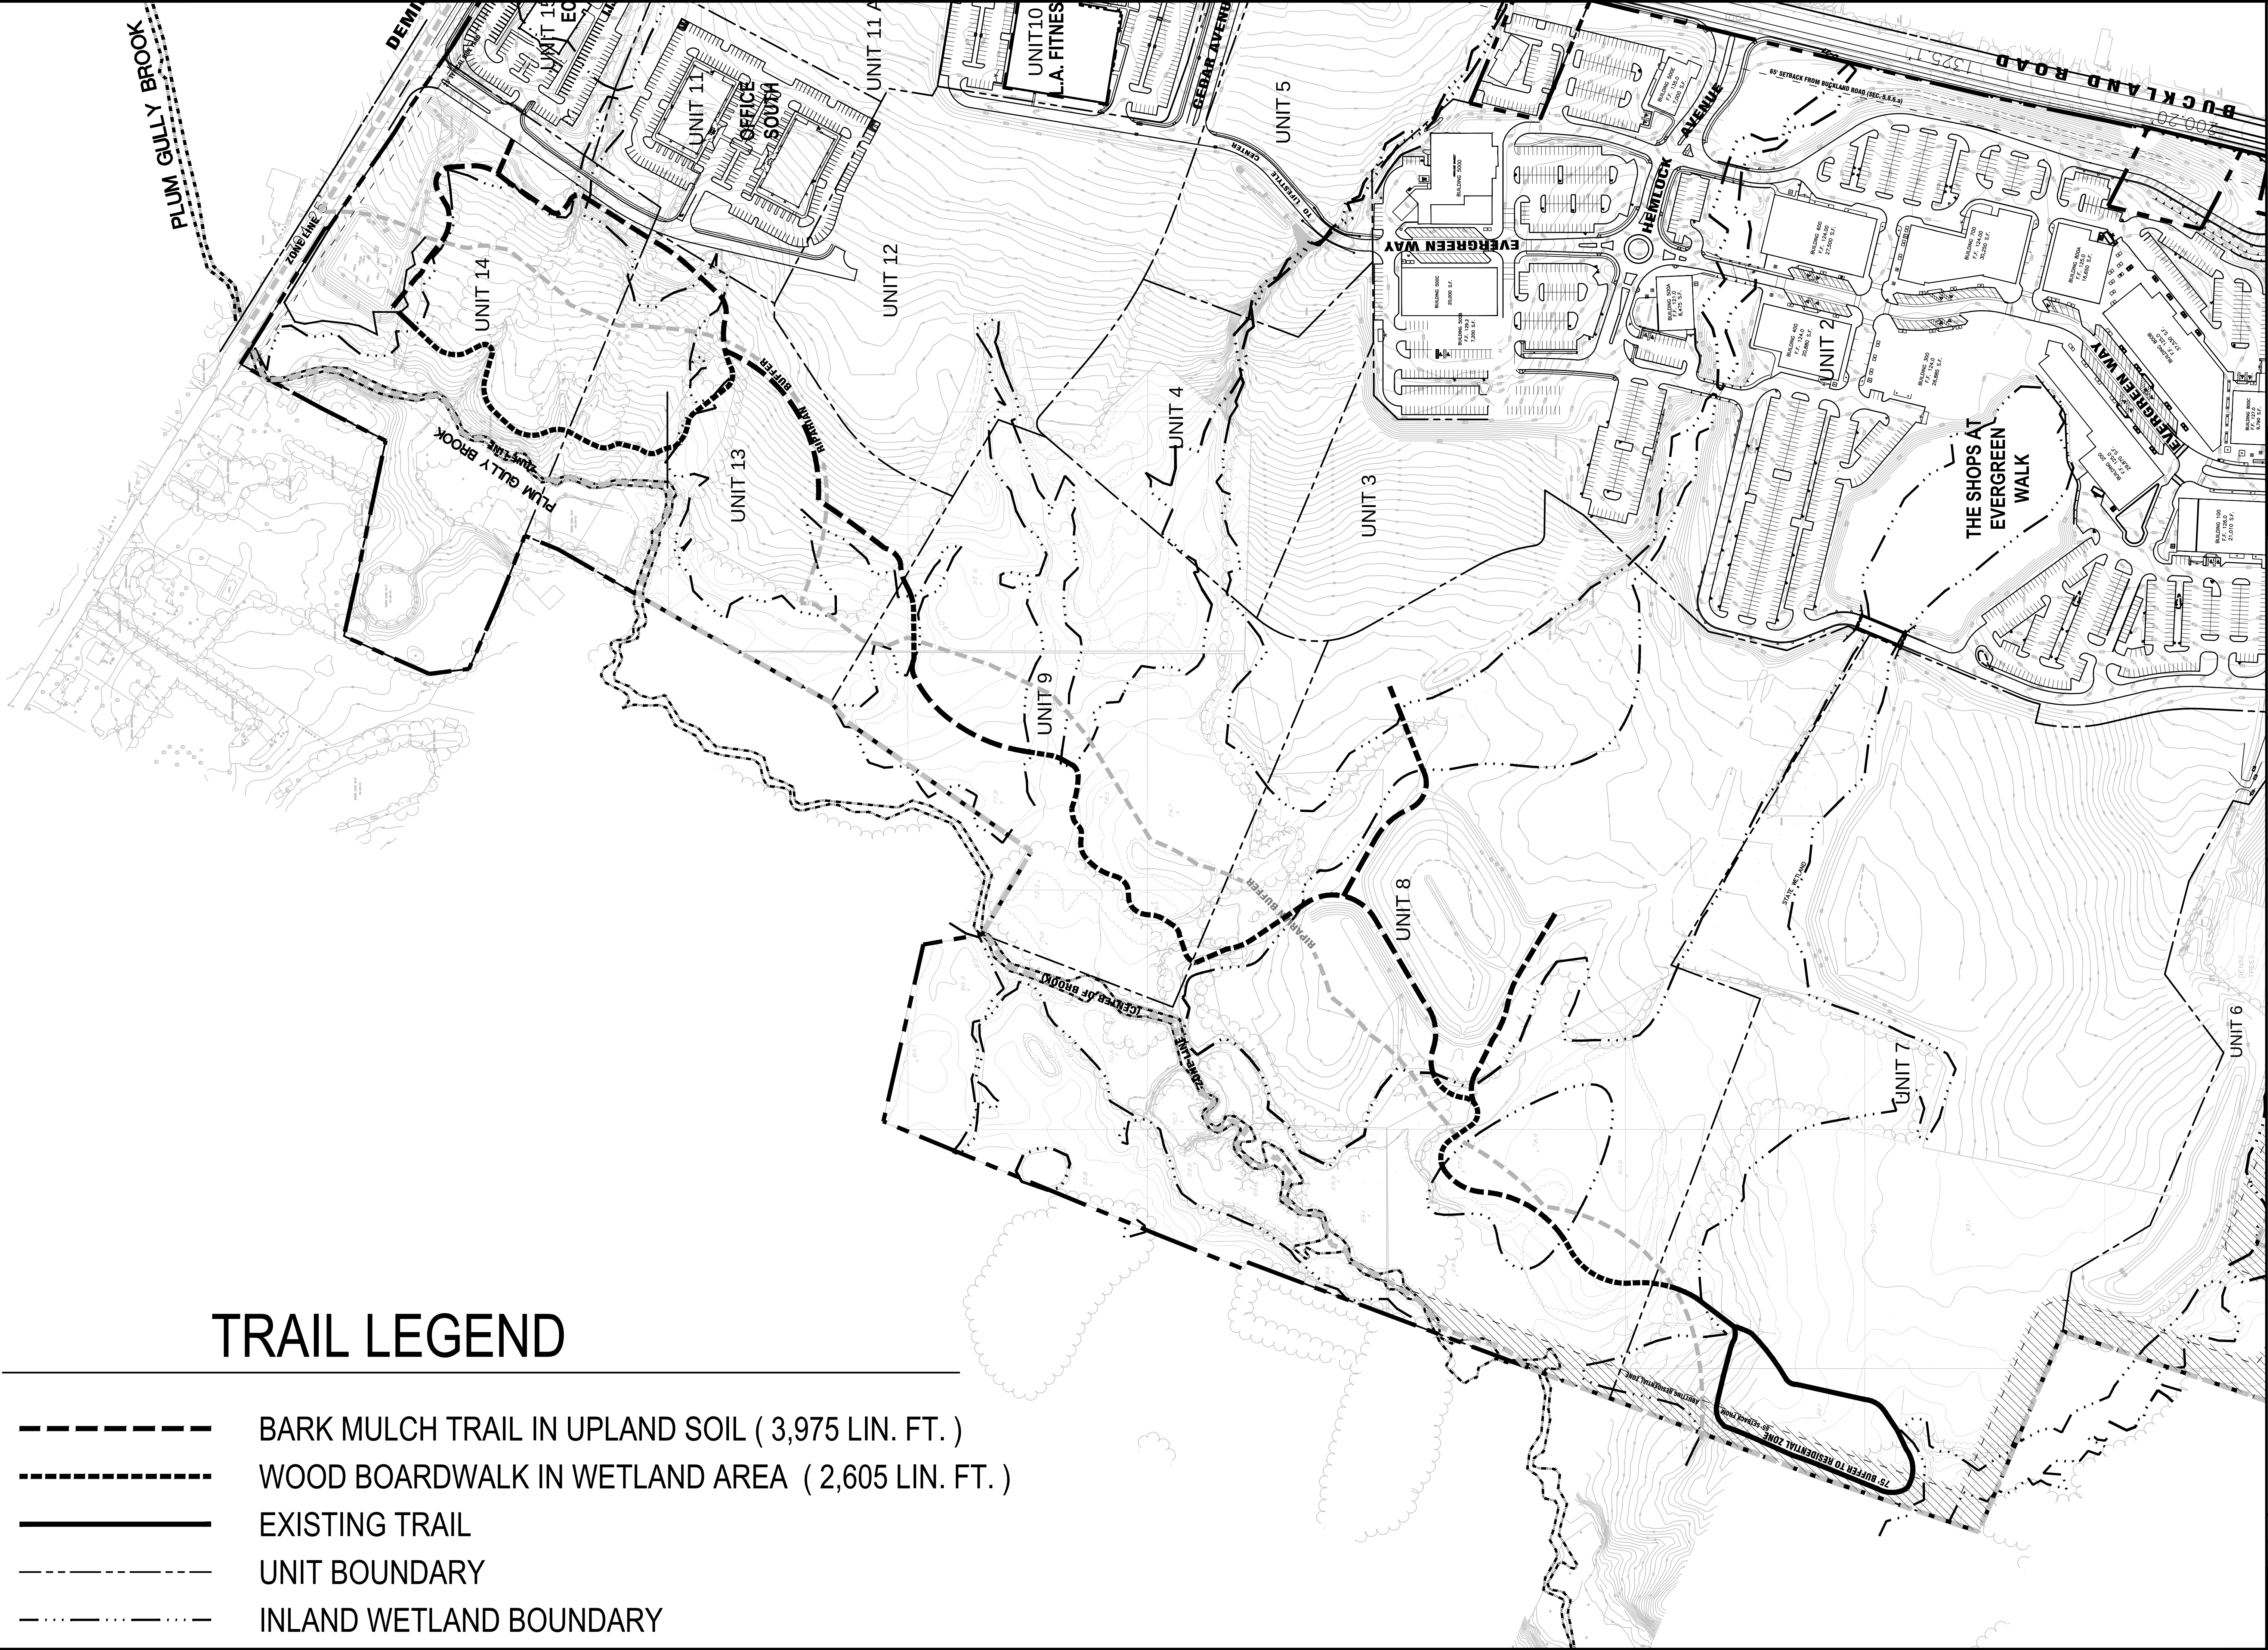


SHEET TITLE PROPOSED OVERALL TRAIL PLAN GENERAL PLAN OF DEVELOPMENT		JOB NO. 99508.00		DRAWN JB		CHECKED AFL		DATE 2/17/2020	
JOB NAME EVERGREEN WALK EVERGREEN WALK, LLC.		A-1							
THIS DOCUMENT, THE IDEAS AND CONCEPTS HEREIN, AS AN INSTRUMENT OF PROFESSIONAL SERVICES, IS THE PROPERTY OF THE ARCHITECT. IT IS TO BE USED IN WHOLE OR IN PART FOR ANY OTHER PROJECT OR BY ANY OTHER PERSON, OR FOR ANY OTHER PURPOSE, WITHOUT THE WRITTEN AUTHORIZATION OF THE ARCHITECT. THE ARCHITECT WILL BEAR NO RESPONSIBILITY ARISING OUT OF SUCH USE.				FLB Architecture & Planning, Inc. 19 Silver Lane East Hartford CT 06118 (860)568-4030 fax: (860)568-5129 e-mail: flb@flbarch.com web: www.flbarch.com					

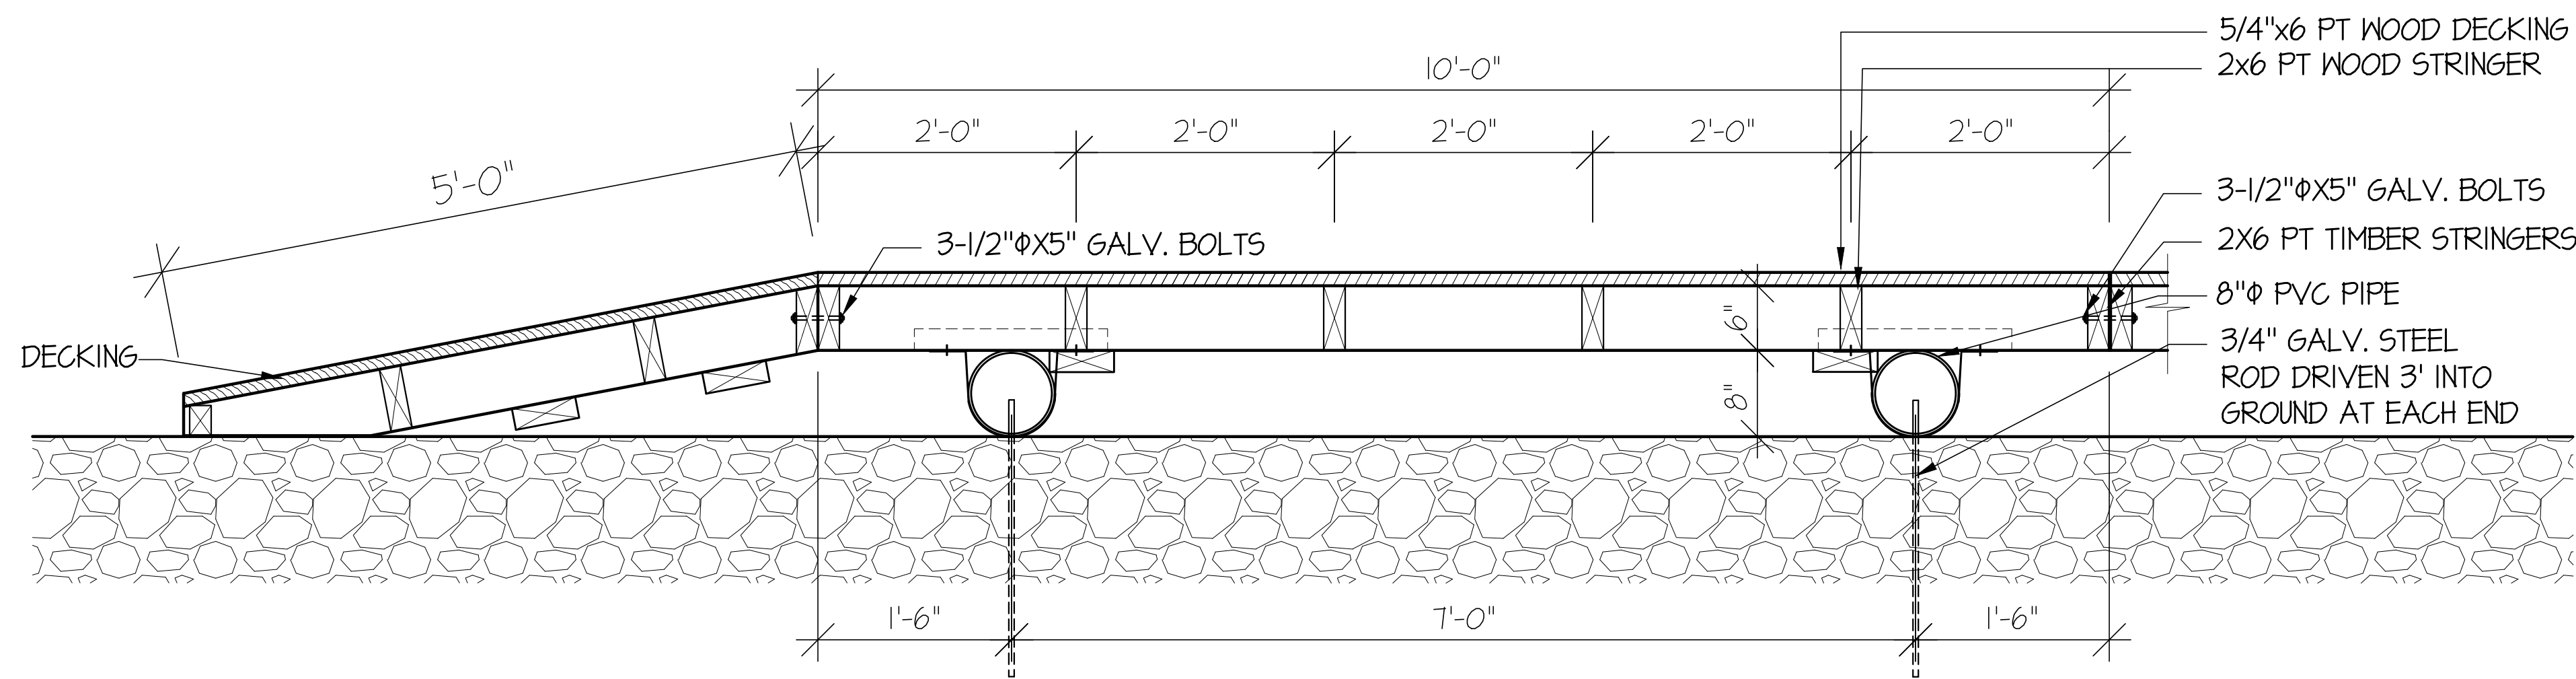


SECTION AA BOARDWALK RAMP

SCALE: 1/2" = 1'-0"

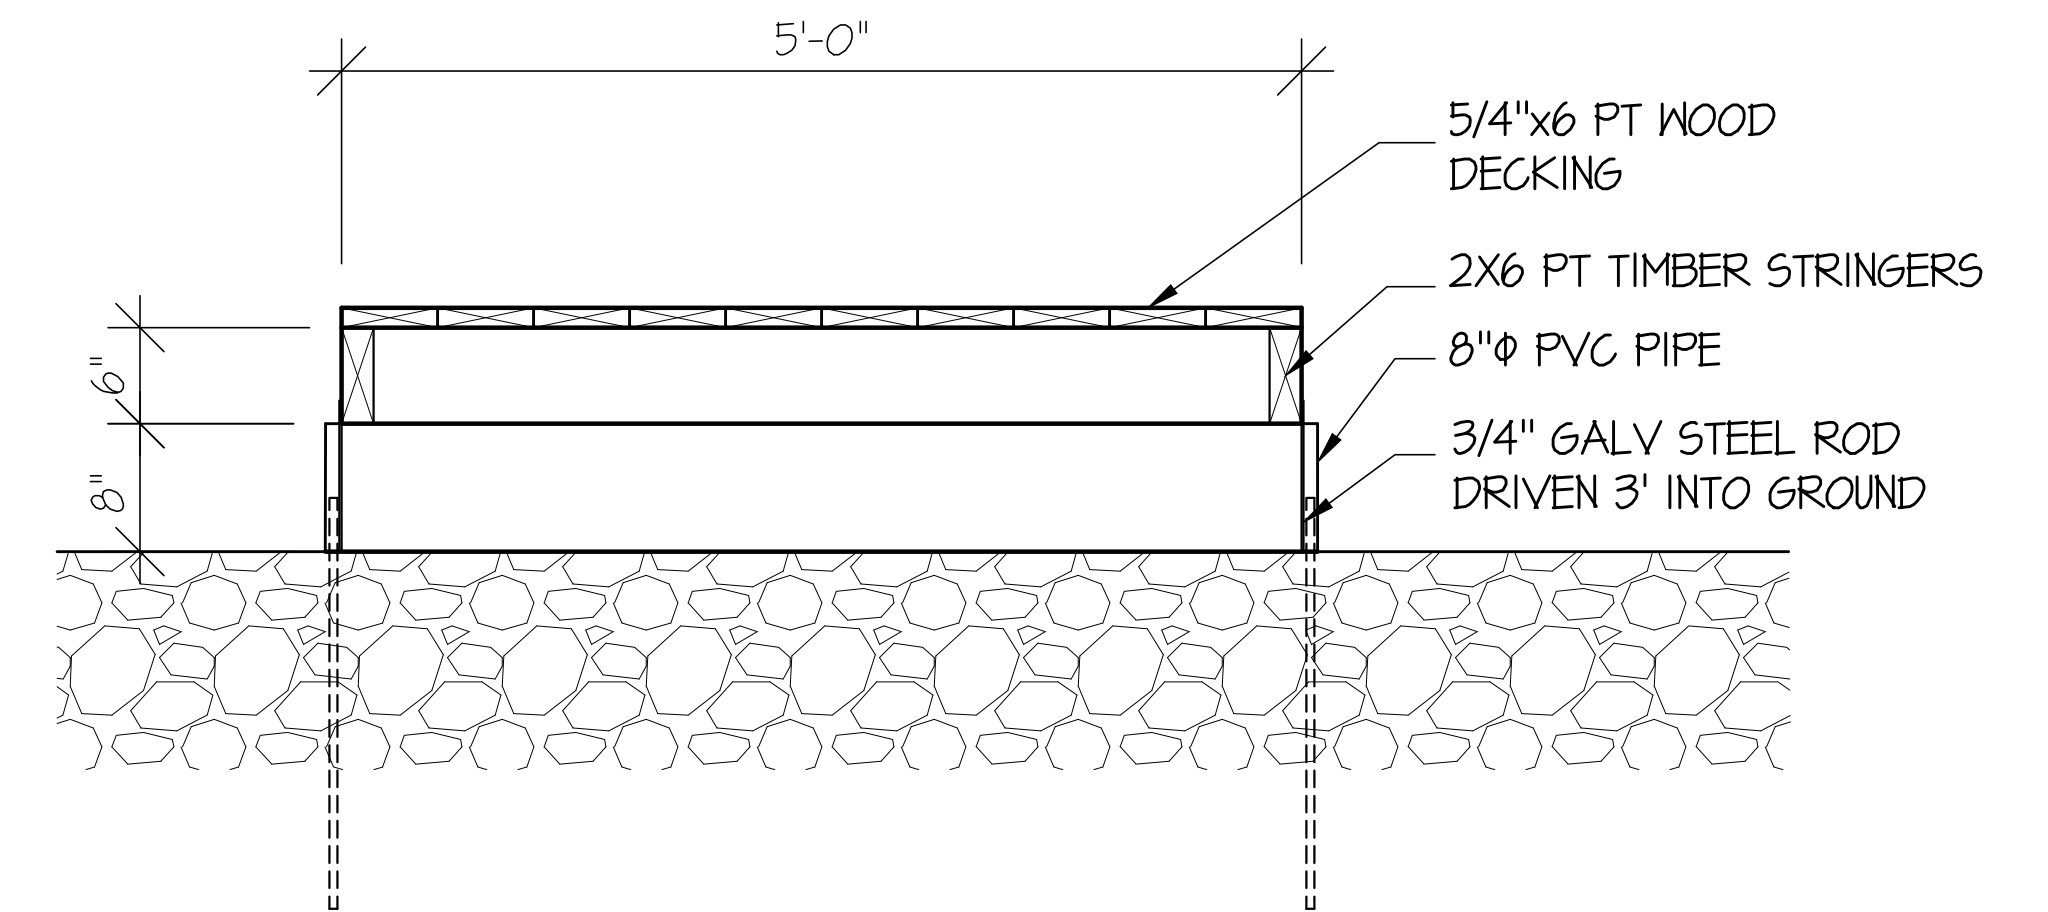


BOARDWALK SECTION CC

SCALE: 1/2" = 1'-0"

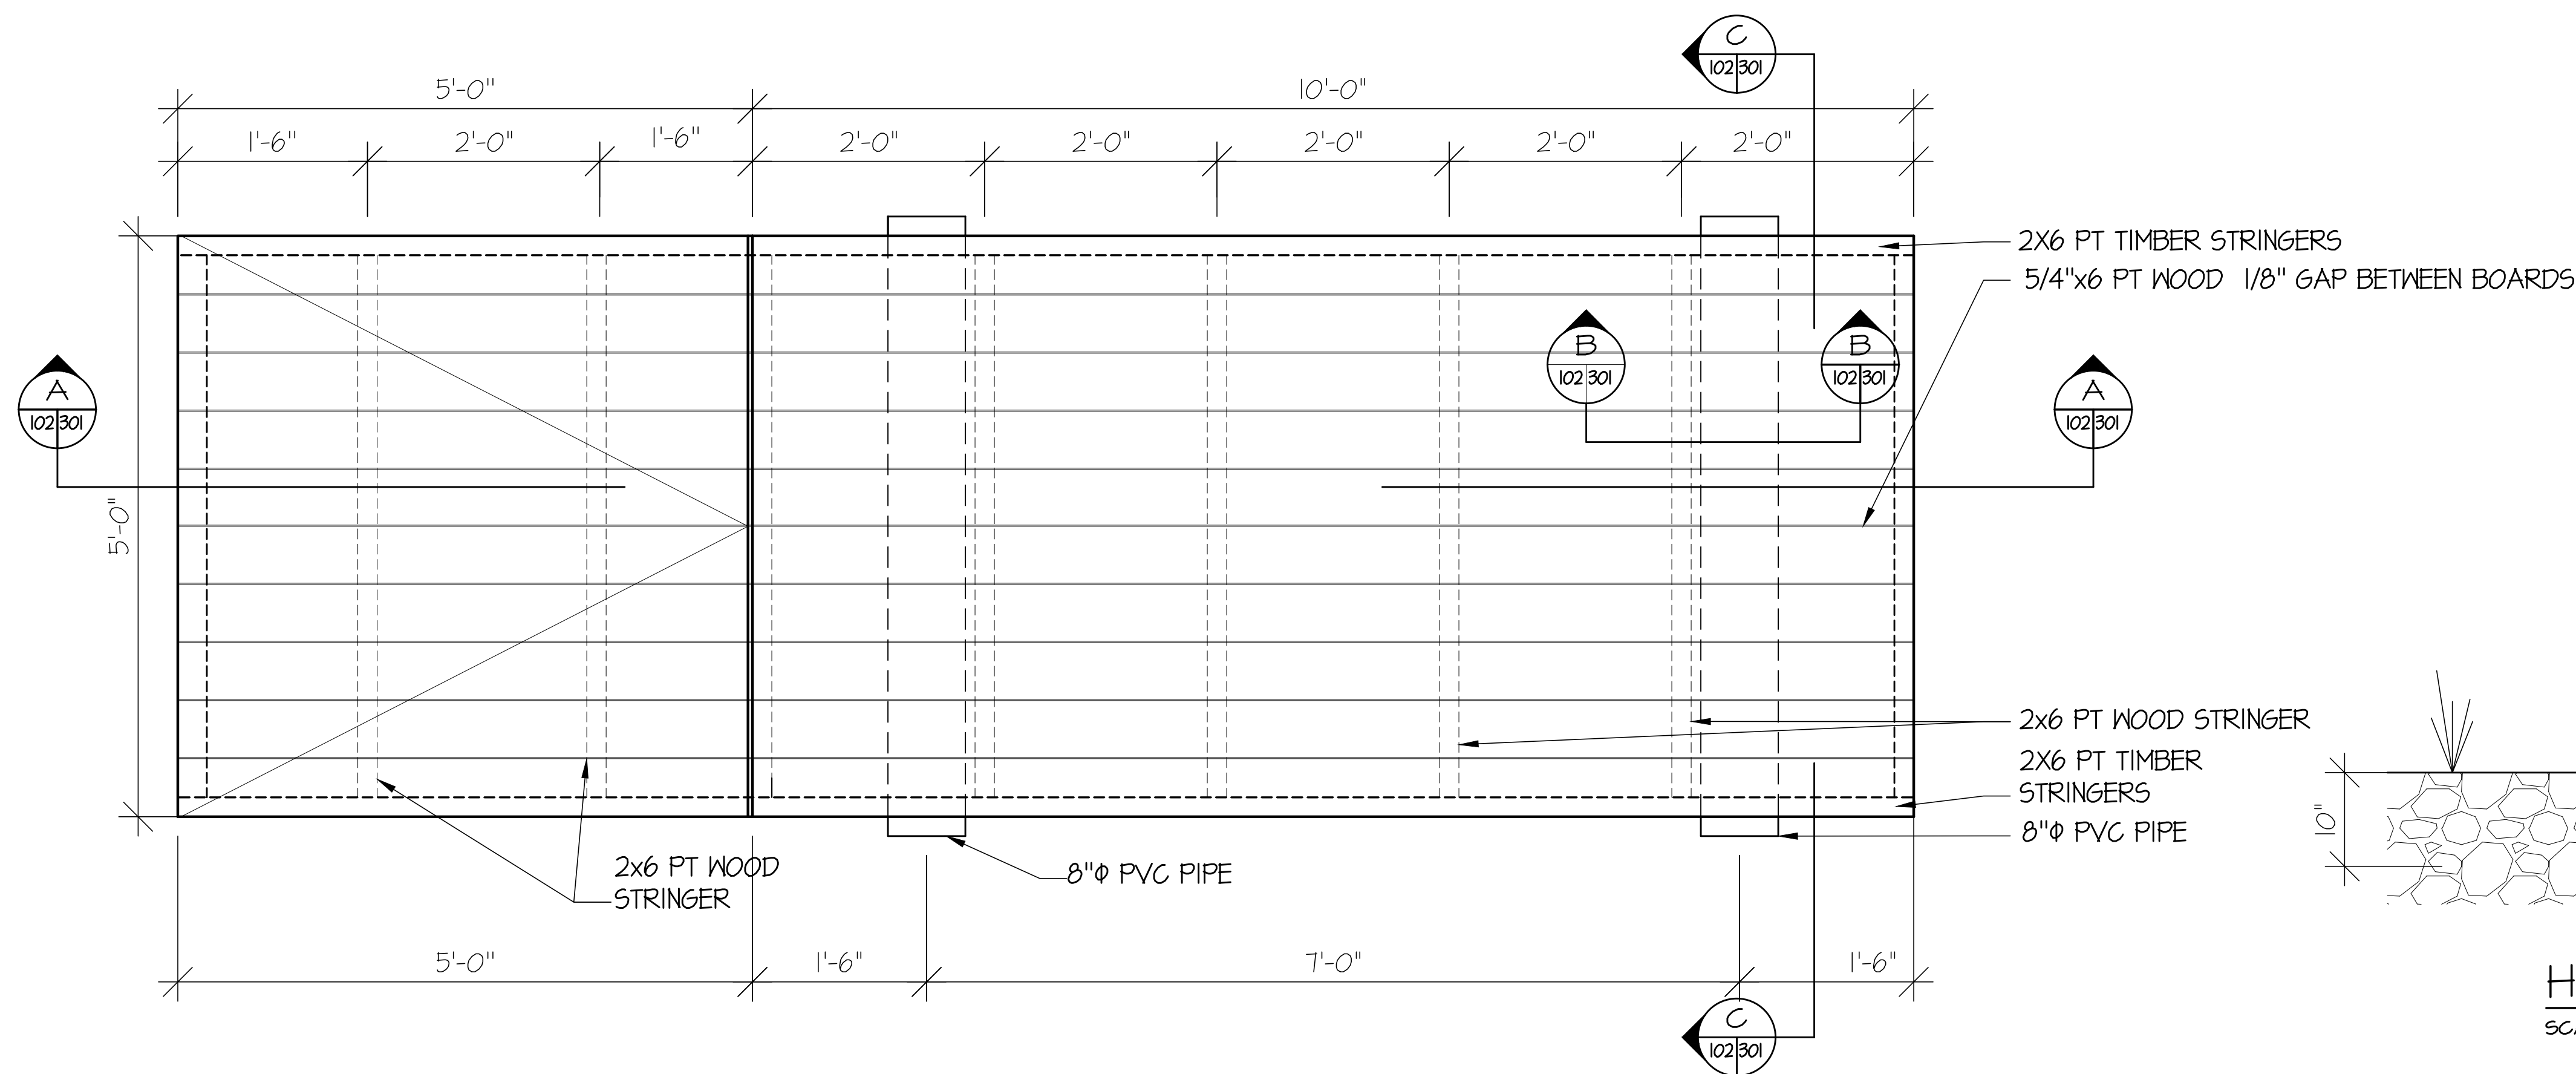


BOARDWALK RAMP PLAN

SCALE: 1/2" = 1'-0"

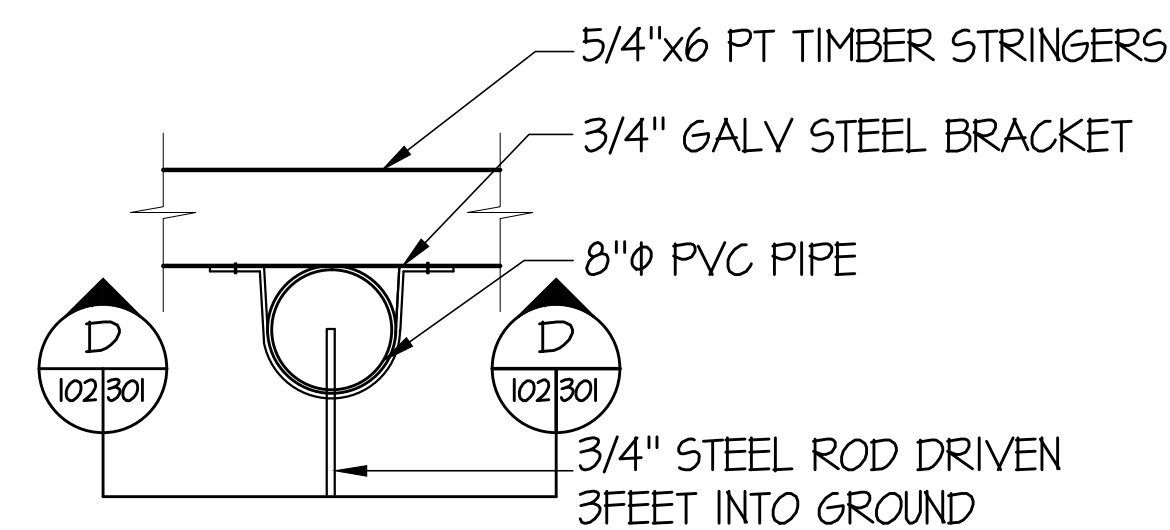


SECTION BB

SCALE: 1/2" = 1'-0"

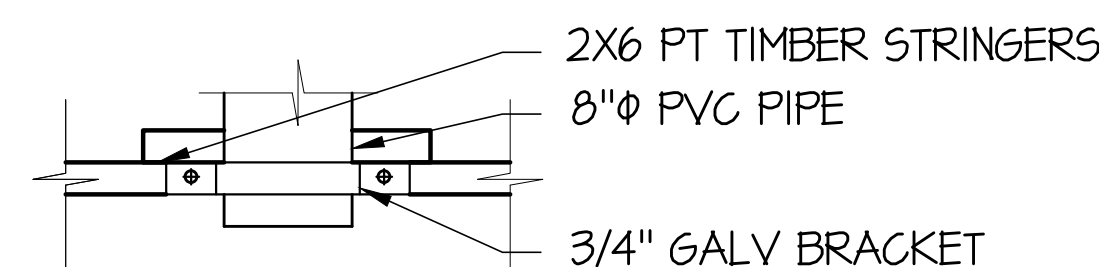


SECTION DD

SCALE: 1/2" = 1'-0"

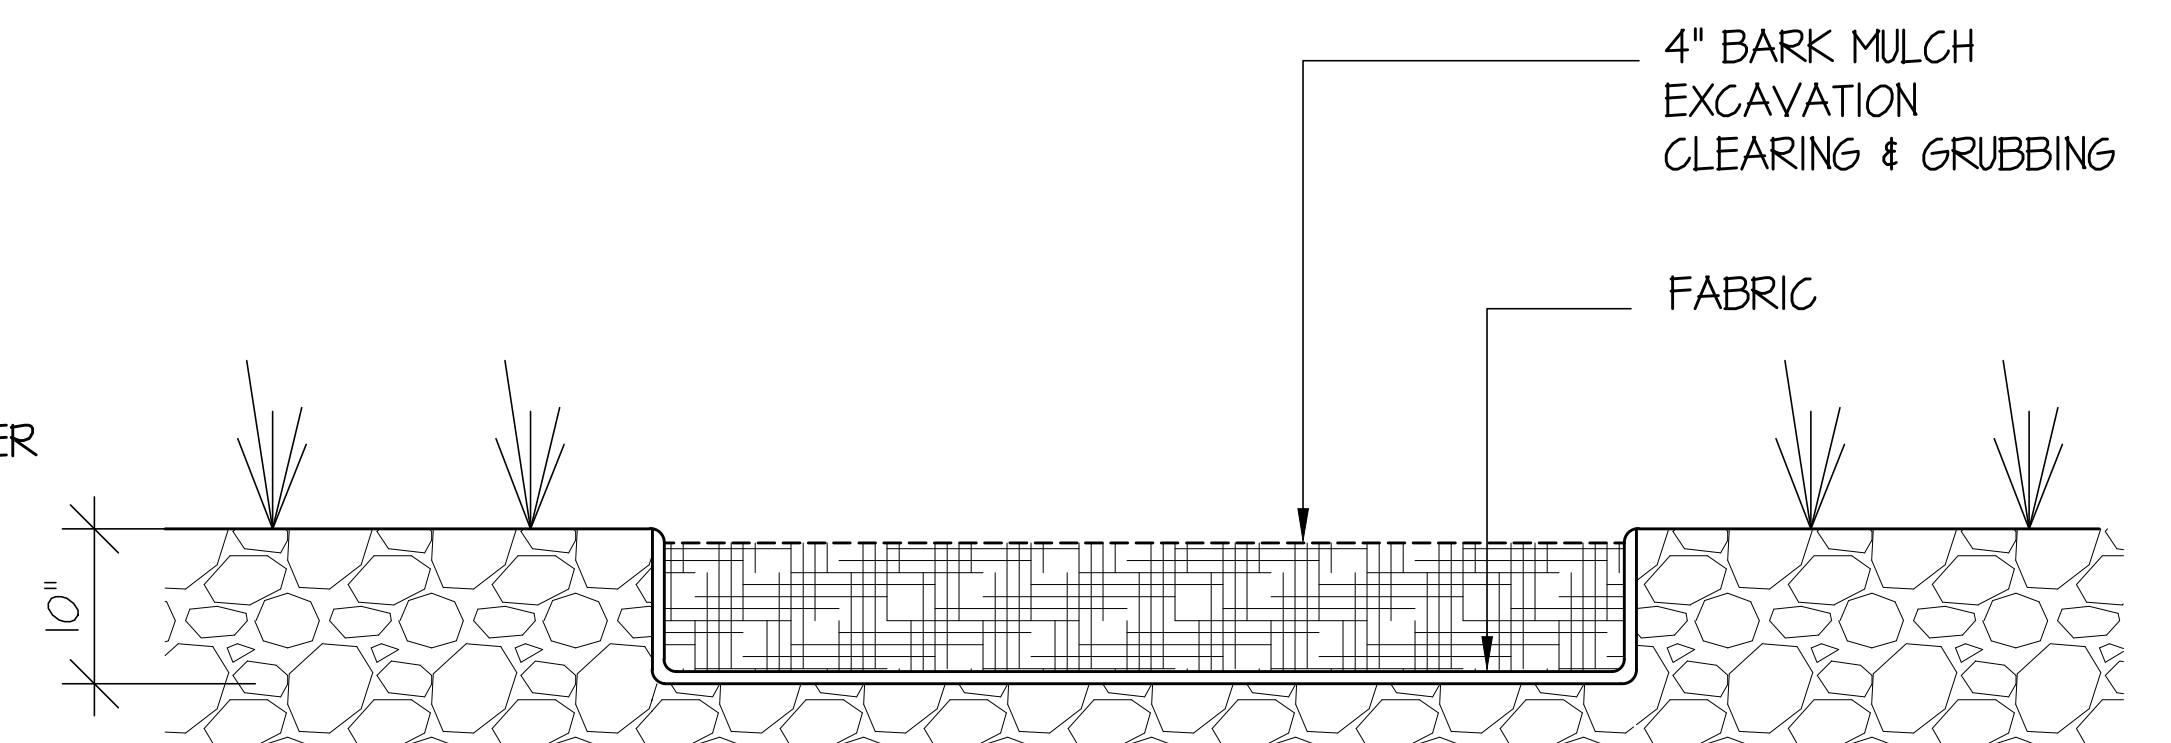


HIKING PATH PROFILE

SCALE: 1/2" = 1'-0"

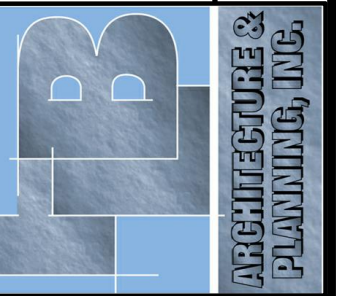

THIS DOCUMENT, THE IDEAS AND DESIGNS INCORPORATED HEREIN, AS AN INSTRUMENT OF PROFESSIONAL SERVICE, IS THE PROPERTY OF FLB ARCHITECTURE & PLANNING, INC. IT IS TO BE USED ONLY FOR THE PROJECT AND SITE SPECIFICALLY IDENTIFIED HEREIN. IT IS NOT TO BE REPRODUCED, COPIED, OR TRANSMITTED IN ANY FORM OR BY ANY MEANS, ELECTRONIC OR MECHANICAL, INCLUDING PHOTOCOPYING, RECORDING, OR BY ANY INFORMATION STORAGE AND RETRIEVAL SYSTEM, WITHOUT THE WRITTEN AUTHORIZATION OF FLB ARCHITECTURE & PLANNING, INC. ANY SUCH UNAUTHORIZED USE WILL BE CONSIDERED A VIOLATION OF PROFESSIONAL ETHICS AND THE ARCHITECT WILL BEAR NO RESPONSIBILITY ARISING OUT OF SUCH USE.

FLB Architecture & Planning, Inc. 19 Silver Lane East Hartford CT 06118
(860) 566-4030 fax: (860) 566-5129 e-mail: flb@flbarch.com web: www.flbarch.com

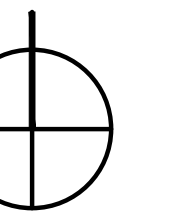

SHEET TITLE TRAIL DEVELOPMENT
CONSTRUCTION DETAILS

EVERGREEN WALK
EVERGREEN WALK, LLC.

SCALE 1/2" = 1'-0"
JOB NO. 99508.00
DRAWN RVA
CHECKED AFL
DATE 2/15/2020

A-101