


10/1/2020, 10:00 AM, 100 Constitution Plaza, 10th Floor, Hartford, CT 06103, (860) 249-2200, (860) 249-2400 Fax

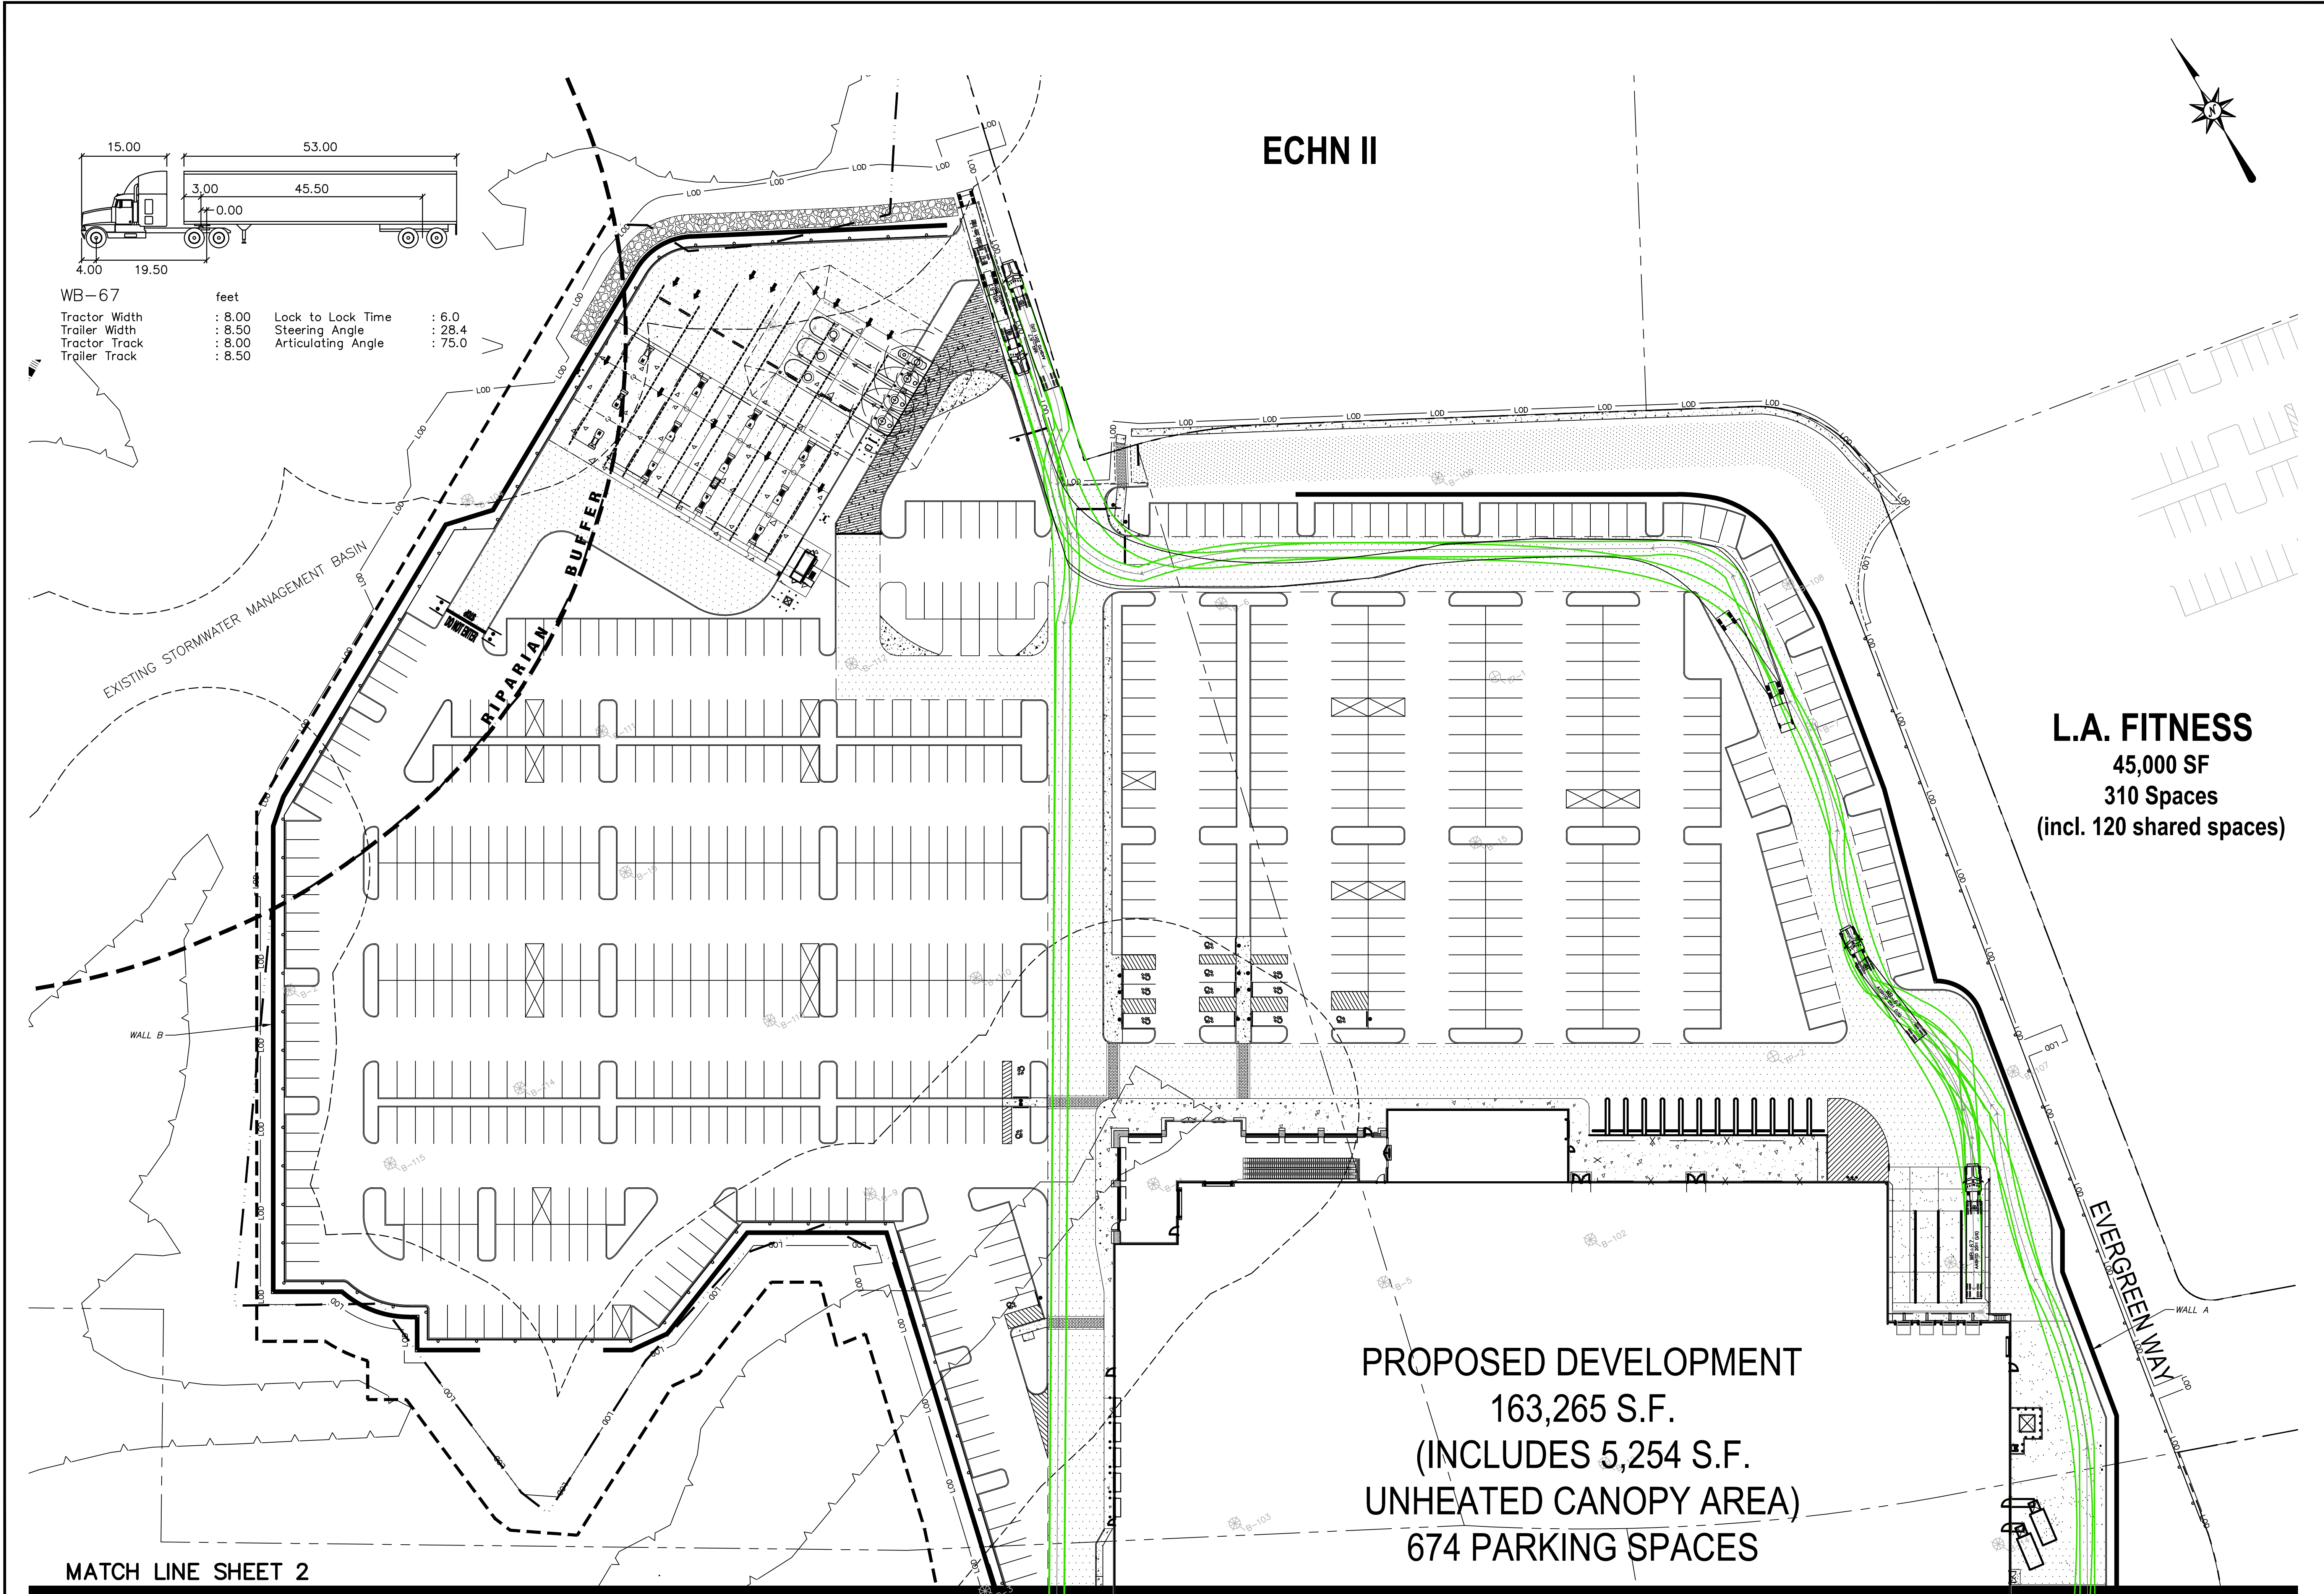


ECHN II

L.A. FITNESS
45,000 SF
310 Spaces
(incl. 120 shared spaces)

PROPOSED DEVELOPMENT
163,265 S.F.
(INCLUDES 5,254 S.F.
UNHEATED CANOPY AREA)
674 PARKING SPACES

MATCH LINE SHEET 2

FOR PERMITTING PURPOSES ONLY
NOT RELEASED FOR CONSTRUCTION

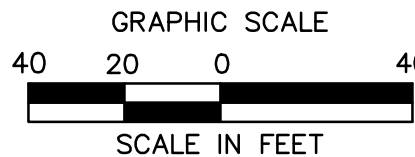

Architecture
Engineering
Environmental
Land Surveying

BL Companies

100 Constitution Plaza, 10th Floor
Hartford, CT 06103
(860) 249-2200
(860) 249-2400 Fax

PROPOSED DEVELOPMENT
EVERGREEN WALK - UNIT 12
151 BUCKLAND ROAD
SOUTH WINDSOR, CONNECTICUT

Desc: DRAINAGE MODIFICATION
PLANNING AND ZONING SUBMISSION




Revisions
Date: 01/06/2020
No.: 1
2

Designed: J.A.B.
Drawn: S.E.L.
Reviewed: 1"=40'
Scale: 13C4718
Project No: 09/18/2019
Date: CAD File: TT13C471801


Title: TRUCK TURN
PLAN - WB-67

Sheet No.

TT-1

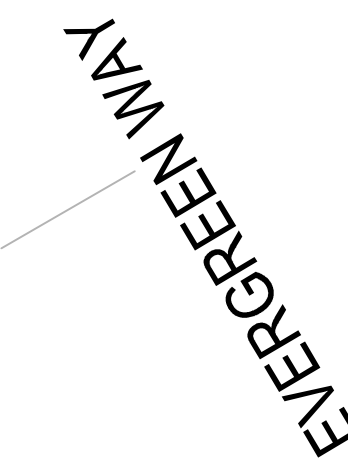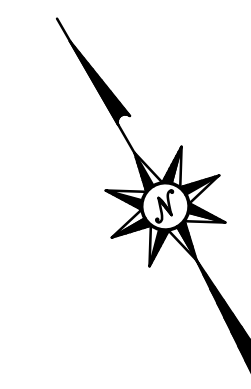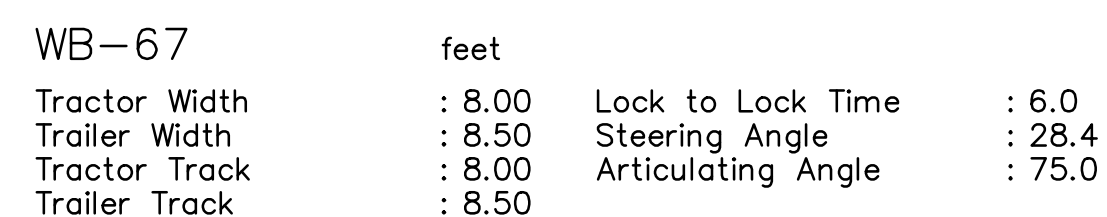

FOR PERMITTING PURPOSES ONLY
NOT RELEASED FOR CONSTRUCTION

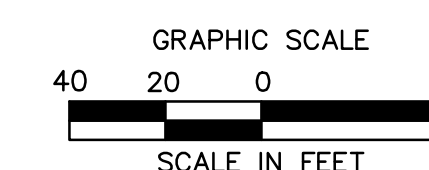

PROPOSED DEVELOPMENT
EVERGREEN WALK - UNIT 12
151 BUCKLAND ROAD
SOUTH WINDSOR, CONNECTICUT

REVISIONS	Disc.	
No.	Date	
1	01/02/2020	
2	08/14/2020	
Designed		J.A.B.
Drawn		S.E.L.
Reviewed		
Scale		1"=40'
Project No.		13C4718
Date		09/18/2019
CAD File:		TT13C471801

Title
TRUCK TURN
PLAN - WB-67

Sheet No.

TT-2