


140 TROY RD ~ SOUTH WINDSOR ~ CT  
GIS PIN: 9000140

**KEY MAP**  
SCALE: 1"=200'

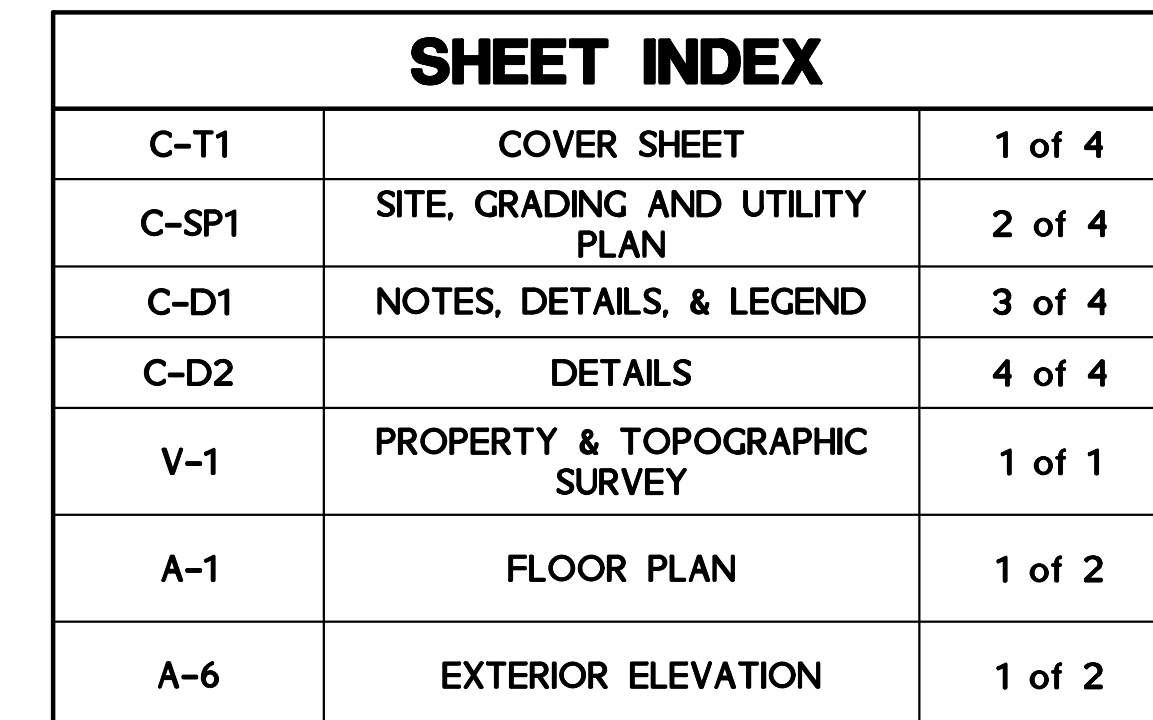

NOTE:  
\* Lot coverage is limited to 15% per Zoning Regulation Section 7.5.1.c

## GENERAL NOTES:

- THESE PLANS ARE INVALID UNLESS THEY BEAR THE SEAL OR STAMP, AND ORIGINAL SIGNATURE OF THE PROFESSIONAL ENGINEER, LAND SURVEYOR, OR LANDSCAPE ARCHITECT.
- REPRODUCTION TECHNIQUES USED IN THE PRODUCTION OF THIS PLAN CAN STRETCH OR SHRINK THE PAPER. SCALING OF THIS DRAWING MAY BE INACCURATE. CONTACT DPI IF ADDITIONAL INFORMATION IS REQUIRED.
- THESE PLANS AND OTHER ITEMS PREPARED BY DESIGN PROFESSIONALS, INC. (DPI) ARE INSTRUMENTS OF SERVICE AND REMAIN ITS PROPERTY. THE USE OF THESE ITEMS BY DPI'S CLIENT IS SUBJECT TO THE TERMS SET FORTH IN THE INSTRUMENT OF SERVICE. NO REPRODUCTION AND/OR USE OF THESE ITEMS BY OTHERS WITHOUT THE WRITTEN CONSENT OF DPI.

**PROPERTY OWNERS:**  
UW REALTY VII LLC  
P.O. BOX 504  
SOUTH GLASTONBURY, CT 06073

**APPLICANT:**  
UW REALTY VII LLC  
P.O. BOX 504  
SOUTH GLASTONBURY, CT 06073  
860-268-2452

SHEET		C-T1		SHEET 1 OF 4	
TITLE		NO.	DATE	REVISIONS	
					BY
<div style="display: flex; justify-content: space-between;"> <div> <p><b>LOT 5</b></p> <p>140 TROY ROAD SOUTH WINDSOR, CT</p> </div> <div> <p><b>UW Realty VII LLC</b> 171 Pennywise Lane Glastonbury, CT 06033</p> </div> <div> <p><b>design Professionals</b> CIVIL PLANNERS / LAND SURVEYORS PLANNERSCAPA ARCHITECTS</p> </div> </div>					
<p><b>PROJECT NO.</b> 21 FERRIS DRIVE</p> <p><b>DATE</b> 5/4/21 <b>PO BOX 167</b></p> <p><b>DATE</b> 5/4/21 <b>SOUTH WINDSOR, CT 06071</b></p> <p><b>DATE</b> 5/4/21 <b>860-291-8755</b></p> <p><b>DATE</b> 5/4/21 <b>860-291-8757</b></p> <p><b>DATE</b> 5/4/21 <b>www.designprofessionals.com</b></p>					
<p><b>PREPARED FOR:</b></p> <p>• This plan is issued in place to be used for the cost of sheets and to be used for the purpose of the project. It is not to be used for any other purpose.</p> <p>• All information is based on the information provided by the client. The designer is not responsible for the accuracy of the information provided by the client.</p> 
<p>Copyright © 2020 Design Professionals, Inc. All Rights Reserved.</p>					



PER RECOMMENDATIONS MADE IN THE 2002 CONNECTICUT GUIDELINES FOR SOIL EROSION AND SEDIMENTATION CONTROL PLAN, THE CONTRACTOR SHALL MAINTAIN WEEKLY REPORTS ON THE CONDITION OF ALL EROSION CONTROL MEASURES AND MAKE THEM AVAILABLE UPON REQUEST OF OWNER, LOCAL AUTHORITY HAVING JURISDICTION, OR ENGINEER. IN THE EVENT OF A MAJOR RAINSTORM, (0.5 INCHES OR GREATER) REPORTS SHALL BE PREPARED WITHIN 24 HOURS OF SAID EVENT.

1. PRIOR TO THE START OF CONSTRUCTION, ALL EROSION CONTROL DEVICES SHALL BE INSTALLED IN CONFORMANCE WITH THESE PLANS.
2. CONTRACTOR IS RESPONSIBLE FOR IMPLEMENTATION OF ALL SEDIMENTATION AND EROSION CONTROL MEASURES SHOWN ON THESE PLANS. THIS RESPONSIBILITY INCLUDES IMPLEMENTATION AS WELL AS MAINTENANCE. ANY PROPOSED CHANGES TO THIS PLAN MUST BE APPROVED BY THE ENGINEER AND/OR THE LOCAL AUTHORITY HAVING JURISDICTION.
3. CONSTRUCTION ACCESS SHALL BE INSPECTED REGULARLY TO ENSURE PROPER OPERATION. STONE SHALL BE ADDED OR REPLACED AS REQUIRED.
4. CONTRACTOR SHALL BE RESPONSIBLE FOR MAINTAINING ADJACENT ROADWAYS, (BOTH PUBLIC & COMPLETED PORTIONS OF THE PROJECT) FREE FROM ACCUMULATED DUST AND DIRT. STREETS SHALL BE SWEEP CLEAN AT ALL TIMES.
5. AREAS WHERE CONSTRUCTION ACTIVITIES HAVE PERMANENTLY CEASED OR WHEN FINAL GRADES ARE REACHED IN ANY PORTION OF THE SITE, SHALL BE STABILIZATION WITH FINAL VEGETATION WITHIN 7 DAYS. AREAS TO BE LEFT BARE FOR MORE THAN 30 DAYS SHALL BE TREATED WITH AIR DRIED WOOD CHIP MULCH (6 CYDS / 1000 S.F.) OR SEEDED WITH PERENNIAL RYE-GRASS UNTIL FINAL GRADING AND STABILIZATION TAKES PLACE. WINTER STABILIZATION SHALL INCLUDE MULCH/STRAW OR HAY APPLIED AT THE SAME RATE WITH A TACKIFIER PER RECOMMENDATIONS MADE IN THE 2002 CONNECTICUT GUIDELINES FOR SOIL EROSION AND SEDIMENT CONTROL.
6. ALL DISTURBED SLOPES EXCEEDING A 3:1 SLOPE SHALL IMMEDIATELY RECEIVE MULCH AND TEMPORARY SEEDING IN ACCORDANCE WITH THE FOLLOWING APPLICATION RATES:

7. CONTRACTOR SHALL CLEAN CATCHBASIN SUMPS, DIVERSION SWALES, & TEMPORARY SETTLING SUMPS AS REQUIRED DURING CONSTRUCTION.
8. DURING EARTHWORK OPERATIONS, CONTRACTOR SHALL MANAGE STORMWATER RUNOFF SO THAT NO DIRECT DISCHARGE OF RUNOFF THAT CONTAINS SUSPENDED PARTICLES, FLOWS INTO RECEIVING WATERS. RUNOFF SHALL BE DIRECTED INTO TEMPORARY SEDIMENT SUMPS AND TREATED.
9. AT NO TIME DURING THE CONSTRUCTION EFFORT SHALL THERE BE ANY OPEN AND DISTURBED AREA GREATER THAN 5 ACRES WITHOUT SILT FENCE PERIMETER OF SET AREA.
10. AFTER ALL SITE WORK IS COMPLETED, INCLUDING THE SPREADING OF TOPSOIL AND SEEDING, THE CONTRACTOR SHALL CLEAN ANY SILT OR DEBRIS FROM ALL STORM DRAINAGE STRUCTURES AND CULVERTS.

11. AT ALL TIMES DURING THE CONSTRUCTION EFFORT, THE CONTRACTOR SHALL HAVE AVAILABLE THE APPROPRIATE EQUIPMENT FOR WATER APPLICATION FOR THE PURPOSES OF ALAYING DUST. APPLY WATER TO ROADWAYS, DRIVEWAYS, AND TO MATERIAL STOCKPILES AND OTHER SURFACES THAT CAN GIVE RISE TO AIRBORNE PARTICULATE MATTER. COVER, WHILE IN MOTION, OPEN-BODIED TRUCKS OR OPEN-BODIED TRAILERS. MINIMIZE THE VOLUME OF WATER SPRAYED FOR CONTROLLING DUST AS TO PREVENT THE RUNOFF OF WATER. NO DISCHARGE OF DUST CONTROL WATER SHALL CONTAIN OR CAUSE A HAZARDOUS OIL SHEEN, FLOATING SOLIDS, VISIBLE DISCOLORATION, OR FOAMING IN THE RECEIVING STREAM.
12. THE DEVELOPER SHALL ENSURE THAT CONSTRUCTION ACTIVITIES COMPLY WITH THE NOISE ORDINANCES OF THE AUTHORITY HAVING JURISDICTION.

13. THE CONTRACTOR SHALL EXCAVATE A PIT TO BE DESIGNATED AS A WASHOUT AREA FOR CONCRETE, PAINT, AND OTHER MATERIALS. THIS AREA SHALL BE CLEARLY FLAGGED AND CONSTRUCTED TO BE ENTIRELY SELF-CONTAINED. THIS AREA SHALL BE OUTSIDE OF ANY BUFFERS AND AT LEAST 50 FEET FROM ANY STREAM, WETLAND, OR OTHER SENSITIVE SOURCE. DUMPING OF LIQUID WASTES IN STORM SEWERS IS PROHIBITED. THE WASHOUT AREA SHALL BE INSPECTED AT LEAST ONCE A WEEK TO DETERMINE IF THERE IS A NEED TO ADD MORE CONCRETE OR PAINT TO THE WASHOUT AREA. OVERFLOWS, ACCUMULATED DEBRIS SHOULD BE REMOVED ONCE THE WASHOUT AREA REACHES HALF WAY FULL OR IS DEEMED NECESSARY TO AVOID OVERFLOWS. REMOVE AND DISPOSE OF HARDENED CONCRETE WASTE CONSISTENT WITH PRACTICES DEVELOPED FOR THE WASTE DISPOSAL.

14. THE CONTRACTOR SHALL DESIGNATE A WASTE DISPOSAL AREA FOR TEMPORARY STORAGE OF MATERIALS TO BE REMOVED FROM THE SITE. THE DESIGNATED WASTE AREA SHALL BE SELECTED AS TO MINIMIZE TRUCK TRAVEL THROUGH THE SITE. THE AREA WILL NOT DRAIN DIRECTLY TO ADJACENT WETLANDS. PICKUPS SHALL BE SCHEDULED REGULARLY TO PREVENT THE CONTAINERS FROM OVERFILLING. SPILLS SHALL BE CLEANED UP IMMEDIATELY. DEFECTIVE CONTAINERS THAT MAY CAUSE LEAKS OR LEAKS WILL BE IDENTIFIED THROUGH REGULAR INSPECTION, ANY FOUND TO BE DEFECTIVE WILL BE REPAIRED OR REPLACED IMMEDIATELY. ANY STOCKPILING OF MATERIALS SHOULD BE CONFINED TO THE DESIGNATED AREA AS DEFINED BY THE CONTRACTOR.

15. ALL CHEMICAL AND PETROLEUM PRODUCT CONTAINERS STORED ON THE SITE (EXCLUDING THOSE CONTAINED WITHIN VEHICLES AND EQUIPMENT) SHALL BE PROVIDED WITH IMPERMEABLE CONTAINMENT WHICH WILL HOLD AT LEAST 110% OF THE VOLUME OF THE LARGEST CONTAINER, OR 10% OF THE TOTAL VOLUME OF ALL CONTAINERS IN THE AREA, WHICHEVER IS LARGER, WITHOUT OVERFLOW FROM THE CONTAINMENT AREA. ALL CHEMICALS AND THEIR CONTAINERS SHALL BE STORED UNDER A ROOFED AREA EXCEPT FOR THOSE CHEMICALS STORED IN CONTAINERS OF 100 GALLON CAPACITY OR MORE, IN WHICH CASE A ROOF IS NOT REQUIRED. DOUBLE-WALLED TANKS SATISFY THIS REQUIREMENT.

16. CONTRACTOR SHALL COORDINATE WITH THE PROPER AGENCIES FOR RELOCATION OF ANY UTILITIES OR SIGNS.

17. IF REQUIRED, AN APPROVED EROSION CONTROL BOND SHALL BE PREPARED BEFORE THE START OF ANY CONSTRUCTION ACTIVITY.

18. FROZEN MATERIAL SHALL NOT BE USED FOR FILL NOR SHALL FILL BE PLACED OR COMPACTED ON FROZEN GROUND.

## SEEDING NOTE:

1. SEEDING MIXTURE TYPE III:  
RAIN GARDEN GRASS MIX - ERNMX-180-1  
BY ERNST CONSERVATION SEEDS, 9006 MERCER PIKE, MEADVILLE, PA 16335 (800)  
873-3321 APPLICATION RATE: 15 LBS PER ACRE WITH A COVER CROP OF GRAIN  
RYE AT 30 LBS PER ACRE



1. CONTRACTOR SHALL VERIFY LAYOUT DIMENSIONS AND CURRENT SITE TOPOGRAPHY. CURRENT SITE TOPOGRAPHY MAY DIFFER FROM DEPICTED. CONTRACTOR MUST VERIFY EXISTING TOPOGRAPHY ALLOWS FOR GRADING AND UTILITY COVER AS SHOWN. ANY DISCREPANCIES SHALL BE REPORTED IN WRITING TO THE DESIGN ENGINEER AND ARCHITECT PRIOR TO CONSTRUCTION.
2. CONTRACTOR SHALL COORDINATE INSTALLATION OF ALL UNDERGROUND UTILITIES WITH RESPECTIVE UTILITY COMPANY.
3. REFER TO ARCHITECTURAL DRAWINGS FOR DETAILED BUILDING DIMENSIONS.
4. GRADE TO DRAIN AWAY FROM BUILDING.
6. ROOF LEADERS SHALL DISCHARGE TO SPLASH BLOCKS AT GRADE.

OW REALTY VII LLC  
P.O. BOX 504  
SOUTH GLASTONBURY, CT 06073

UW REALTY VII LLC  
P.O. BOX 504  
SOUTH GLASTONBURY, CT 06073  
860-268-2452

THIS PLAN REFERS TO THE FOLLOWING:

1. PLAN ENTITLED "DATA ACCUMULATION SURVEY, LOT 5 TROY ROAD, SOUTH WINDSOR, CONNECTICUT" DATED 3/18/2021 PREPARED BY DESIGN PROFESSIONALS, INC.

1. 'CALL BEFORE YOU DIG' - CONTRACTOR SHALL NOTIFY UTILITY COMPANIES OF PENDING EXCAVATION BY CALLING 811 AT LEAST 3 WORKING DAYS PRIOR TO BEGINNING EXCAVATION
2. REFER TO NOTES SHEET FOR GENERAL NOTES

NOTE:  
\* Lot coverage is limited to 15% per Zoning Regulation Section 7.5.1.c





- At least two full business days prior to starting any site activity or demolition, the contractor shall contact the applicable state utility location service by dialing 811 or submitting an online ticket request. The utilities shall be marked in all areas of proposed disturbance.
- It is the contractor's responsibility to review all construction contract documents associated with the project scope of work, including, but not limited to, all drawings and specifications, architectural plans, boundary and topographic survey, wetlands assessment and reports, geotechnical reports, environmental reports, and approval conditions, prior to the commencement of construction. Should the contractor find conflict and/or discrepancy between the documents relative to the plans, specifications, reports, or the relative or applicable codes, regulations, laws, rules, statutes and/or ordinances, it is the contractor's sole responsibility to notify the Engineer, in writing, of said conflict and/or discrepancy prior to the start of construction.
- The contractor shall be responsible for adhering to any conditions of approval placed on the project by the authorities having jurisdiction.
- The contractor must comply, to the fullest extent, with the latest Occupational Safety and Health (OSHA) standards and regulations, and/or any other agency with jurisdiction for construction activities. The contractor is solely responsible for construction means, methods, techniques, sequences, or procedures, or for safety precautions and programs in connection with work on the Project. The Engineer will not be responsible for the contractor's safety, schedules, or failure to carry out its work in accordance with the contract documents. The Engineer will not have control over or charge of acts or omissions of the contractor, subcontractors, or their agents or employees, or of any persons performing portions of work on the Project.
- Contractor must notify the Engineer in writing if there are any questions concerning the accuracy or intent of these plans or related specifications. If such notification is given, no demolition or site activity may begin until such time that the Engineer provides a written response to same.
- The contractor shall adhere to and is responsible for compliance with all details, notes, plans and specifications contained herein. It is the responsibility of the contractor to ensure that all work performed by their subcontractors is in full compliance with these requirements.
- The contractor shall confirm that they are in receipt of the current version of the referenced documents prior to the commencement of any work.
- Prior to commencing work, the contractor shall review and correlate all consultants plans and specifications including the entire site plan and the latest architectural plans (including, but not limited to, structural, mechanical, electrical, plumbing, and fire suppression plans, where applicable), in particular for building utility connection locations, grease trap requirements/ details, door access, and exterior grading. Contractor must immediately notify the Architect and the Engineer, in writing, of any conflicts, discrepancies or ambiguities which exist, and receive a written resolution prior to commencing construction.
- Prior to commencing work, contractor is required to secure all necessary and/or required permits and approvals for the construction of the project, including, but not limited to, demolition work, and all off site material sources and disposal facilities. Copies of all permits and approvals shall be maintained on site throughout the duration of the project. The contractor shall thoroughly review and understand all permits and permit conditions prior to fabrication of any materials or products to be used as part of the project.
- The contractor is responsible for independently verifying all existing onsite utilities within and adjacent to the limits of the project activities. Underground utility, structure and facility locations depicted and noted on the plans have been compiled, in part, from record mapping supplied by the respective utility companies or governmental agencies, from parcel testimony, and from other sources. These locations should be considered as approximate in nature. Additionally, other such features may exist on the site, the existence of which are unknown to the Engineer.
- The contractor is responsible for ensuring the installation of all improvements comply with all requirements of utility companies with jurisdiction and/or control of the site.
- Locations of all existing and proposed services are approximate. Final utility service sizes and locations, including, but not limited to, the relocation and/or installation of utility poles, or the relocation and/or installation of transformers, are at the sole discretion of the respective utility companies.
- Prior to commencement of any work, the contractor shall independently coordinate and confirm with the appropriate utility companies to finalize all utility services and/or relocations to ensure no conflict with the design plans and that proper depths can be achieved. All discrepancies must immediately be reported to the Engineer in writing. Should a conflict arise due to the final designs of the utility company, the contractor shall notify the Engineer in writing and await a written resolution prior to proceeding with further utility installations.
- Prior to commencing construction, the contractor shall field verify all existing conditions, topographic information, utility invert elevations, and proposed layout dimensions, and must immediately notify the Engineer in writing if actual site conditions differ or are inconsistent with the proposed work. No extra compensation will be paid to the contractor for work which has to be redone or repaired due to dimensions or grades shown incorrectly on these plans unless the contractor receives written permission from Owner/developer giving authorization to proceed with such additional work.
- Where utilities are proposed to cross/traverse existing underground utilities, the elevations of the existing utilities shall be verified in the field prior to construction by excavating to test pit at the proposed utility crossing point. Should the field verified existing utility be in conflict with the proposed site designs, the contractor shall notify the Engineer in writing and shall not proceed with said utility construction until further direction is given from the Engineer.
- At least 72 hours prior to starting any site activity or demolition, the contractor shall notify, at a minimum, the building official, municipal engineer, department of public works, planning and zoning commission, the Engineer, and the local inland wetland commission, as applicable. The contractor shall also attend a pre-construction meeting with the local municipality, if required, prior to commencing any site activity or demolition.
- Prior to starting any site activity or demolition, the contractor shall implement the soil erosion and sediment control measures as noted on the plans. Refer to the Erosion and Sedimentation Control Notes.
- No work, including but not limited to tree clearing, beyond the limits of disturbance shown shown on the approved plans shall be completed without approval. No trees and/or vegetation outside the limits shown on the drawings shall be removed. Any items desired to be removed outside the limits shown must be approved in writing by the Engineer and the local authorities having jurisdiction. All equipment and zoning restriction activities must be confined to the property, right-of-way, and designated work space.
- The demolition plan or existing features designated to be removed are intended to provide only general information regarding items to be demolished and/or removed. The contractor shall review all site plans (and architectural drawings as applicable) to assure that all demolition activities and incidental work necessary for the construction of the new site improvements are completed.
- The contractor shall protect and maintain the operation and service of all active utilities and systems that are not being removed during all construction activities. Should a temporary interruption of utility services be required as part of the proposed construction activities, the contractor shall coordinate with

- appropriate utility companies and the affected end users to minimize impact and service interruption.
21. The contractor shall arrange for and coordinate with the appropriate utility companies for all services that require temporary or permanent termination for the project, whether shown on the site plans or not. Termination of utilities shall be performed in compliance with all local, state and/or federal regulations.
22. Contractor must prepare record drawings depicting the location of existing utilities that are capped, abandoned in place, or relocated and provide to the Owner and the Engineer of record.
23. Should hazardous material be discovered/encountered, which was not anticipated/addressed in the project plans and specifications, cease all work immediately and notify Owner and Engineer regarding the discovery of same. Do not continue work in the area until written instructions are received from an environmental professional.
24. The contractor is responsible for preventing movement, settlement, damage, or collapse of existing structures, and any other improvements that are to remain. If any existing structures that are to remain are damaged during construction, repairs shall be made using new product/materials resulting in a pre-damage condition, or better. Contractor is responsible for all repair costs. Contractor shall document all existing damage and to notify the Owner prior to the start of construction.
25. The use of explosives, if required, must comply with all local, state and federal regulations. The contractor shall obtain all permits that are required by the federal, state and local governments, and shall also be responsible for all notification, inspection, monitoring or testing as may be required.
26. All debris from removal operations must be removed from the site at the time of excavation. Stockpiling of demolition debris will not be permitted. Debris shall not be burned or buried on site. All demolition materials to be disposed of including, but not limited to, stumps, limbs, and brush, shall be done in accordance with all municipal, county, state, and federal laws and applicable codes. The contractor must maintain records of all disposal activities.
27. The contractor is responsible for repairing all damage to any existing utilities during construction, at its own expense.
28. All property monumentation shall be protected during construction. It is the contractor's sole responsibility to protect all property monumentation. If monumentation is disturbed, it is the contractor's responsibility to have a licensed land surveyor in the State of Connecticut replace the monumentation to town or state standards.
29. All new utilities/services, including electric, telephone, cable tv, etc. are to be installed underground unless noted otherwise on the plans. The Contractor shall be responsible for installing all new utilities/services in accordance with the utility/service provider's written installation specifications and standards.
30. All earthwork activities must be performed in accordance with these plans and specifications and the recommendations set forth in the geotechnical report completed for this project. In the absence of a geotechnical report, all earthwork activities must comply with the standard state Department of Transportation (DOT) specifications (latest edition) and any amendments or revisions thereof. All earthwork activities must comply all applicable requirements, rules, statutes, laws, ordinances and codes for the jurisdictions where the work is being performed.
31. The contractor is responsible for removing and replacing unsuitable materials with suitable materials. All excavated or filled areas must be properly compacted. Moisture content at time of placement must be submitted in a compaction report prepared by a qualified geotechnical engineer, licensed in the state where the work is performed, verifying that all filled areas and subgrade areas within the building pad area and areas to be paved have been compacted in accordance with these plans, specifications and the recommendations. Subbase material for building pads, sidewalks, curb, or asphalt must be free of organics and other unsuitable materials. Should subbase be deemed unsuitable by Owner/developer or Owner/developer's representative, subbase is to be removed and filled with suitable material and properly compacted at the contractor's expense. All fill, compaction, and backfill materials required for utility installation must be coordinated with the applicable utility company specifications. The Engineer shall have no liability or responsibility for or as related to fill, compaction, backfill, or the balancing of earthwork.
32. Pavement must be saw cut into straight lines and must extend to the full depth of the existing pavement, except for edge of butt joints.
33. The tops of existing manholes, inlet structures, and sanitary cleanout tops must be adjusted as necessary, to match proposed grades.
34. Where retaining walls (whether or not they meet the jurisdictional definition) are identified on plans, elevations identified herein are for the exposed portion of the wall. Wall footings/foundation elevations are not identified herein and are to be set/determined by the contractor based on final structural design shop drawings prepared by an appropriate professional licensed in the state where the construction occurs.
35. Unless indicated otherwise or required by the authority having jurisdiction, all pipes shall be as follows:
- Reinforced Concrete pipe (RCP) shall meet the requirements of AASHTO M 170 Class IV with split slight joints.
- High-Density Polyethylene pipe (HDPE) shall conform to AASHTO M 294, Type S (smooth interior with angular corrugations) with gaskets for split slight joints.
- Polyvinyl chloride (PVC) pipe for roof drain connections shall be SDR 35 gasket pipe. Polyvinyl Chloride (PVC) pipe for sanitary sewer pipe shall be SDR 35 gasket pipe.
36. Storm sewer pipe lengths indicated are approximate and measured to the inside of inlet and/or manhole structure. Sanitary sewer pipe lengths indicated are approximate and measured to center of inlet and/or manhole structure to center of structure.
37. Stormwater roof drain locations are approximate and are based on preliminary architectural plans. Contractor is responsible for reviewing and coordinating the final architectural plans to verify final locations and sizes of all roof drains.
38. Sewers crossing streams and/or location within 10 feet of the stream embankment, or where site conditions so indicate, must be constructed of steel, reinforced concrete, ductile iron or other suitable material. Sewers conveying sanitary flow, combined sanitary and stormwater flow or industrial flow must be separated from water mains by a distance of at least 10 feet horizontally. If such lateral separations are not possible, the pipes must be in separate trenches with the sewer at least 18 inches below the bottom of the water main, or such other separation as approved by the agency with jurisdiction over same. Where appropriate separation from a water main is not possible, the sewer must be encased in concrete, or constructed of ductile iron pipe using mechanical or slip-on joints for a distance of at least 10 feet on either side of the crossing. In addition, one full length of sewer pipe should be located so both joints will be as far from the water line as possible. Where a water main crosses under a sewer, adequate structural support for the sewer must be provided.
39. Contractor's price for water service must include all fees, costs and appurtenances required by the utility to provide full and complete working service.
40. Contractor must contact the applicable water company to confirm the proper water meter and vault, prior to commencing construction. Water main and

water service piping shall be installed in accordance with the requirements and specifications of the water authority having jurisdiction. In the absence of such specifications, water main piping must ductile iron (DI) minimum Class 54. All work and materials must comply with the applicable American Water Works Association (AWWA) standards in effect at the time of the service application.

The contractor shall ensure that all work located in existing pavement be repaired in accordance with municipal, county and/or DOT details as applicable. Contractor is responsible to coordinate the permitting, inspection and approval of completed work with the agency having jurisdiction over the proposed work.

Where pump stations are installed, all discharges must be connected to the storm sewer or discharged to an approved location.

For single and multi-family residential projects, spot elevation(s) adjacent to the buildings are schematic for non-specific building footprints. Grades must be adjusted based on final architectural plans and shall provide a minimum of six (6) inches below top of foundation/concrete and/or six (6) inches below the facade treatment, whichever is lower, and must provide positive drainage away from the structure (minimum of 2%). All areas shall be graded to preclude ponding adjacent to buildings, and on or adjacent to walks/driveways leading to the buildings. All construction, including grading, must comply with all applicable building codes, local, state and federal requirements, regulations and ordinances.

Contractor shall maintain and control traffic on and offsite in conformance with the current Federal Highway Administration (FHWA) "Manual on Uniform Traffic Control Devices" (MUTCD), and the federal, state, and local regulations for all aspects of demolition and site work. If a Maintenance of Traffic Plan is required for work that affects public travel either on or offsite, the contractor shall be responsible for the cost and implementation of said plan.

All temporary and permanent onsite and offsite signage and pavement markings shall conform to MUTCD, ADA, state DOT, and/or local approval requirements.

Contractor shall prevent the emission of dust, sediment, and debris from the site, and shall be responsible for corrective measures such as street sweeping, and clean-up work as deemed necessary by the Engineer or the authority having jurisdiction.

All concrete must be air entrained with a minimum compressive strength of 4,000 psi at 28 days unless otherwise specified on the plans, details and/or geotechnical report.

The Engineer will review contractor submittals which the contractor is required to submit, but only for the sole purpose of checking for general conformance with the intent of the design and contract documents. The Engineer is not responsible for any deviations from the construction documents unless contractor received explicit direction to do so, in writing, from the Engineer. The contractor remains responsible for details and accuracy, for confirming and correlating all quantities and dimensions, and for techniques of assembly and/or fabrication processes.

All dimensions are to face of curb, edge of pavement, or edge of building, unless noted otherwise.

The contractor shall install and/or construct all aspects of the project in strict compliance with and accordance with manufacturer's written installation standards, recommendations and specifications.

All pumped discharge must utilize silt-sac or approved equal. Monitor to ensure dewatering activities do not cause erosion downstream. Stabilize area utilizing winter stabilization if appropriate for season of construction. Dewatering activities shall be completed in accordance with the 2002 CT Guidelines for Soil Erosion and Sediment Control.

## AMERICANS WITH DISABILITY ACT NOTES TO CONTRACTOR:

The contractor shall review the proposed construction with the local building official prior to the start of construction. Contractors shall be precise in the construction of Americans with Disabilities Act (ADA) accessible parking, components, and accessible routes for the project. These components shall comply with all applicable state and local accessibility laws and regulations and the current ADA regulations and construction standards. These components include, but are not limited to the following:

Parking spaces and parking aisles shall not exceed a 1:50 (nominally 2.0%) slope in any direction.



Accessible routes shall be a minimum of 36" wide (unobstructed). Handrails on car overhangs may not obstruct these areas. Longitudinal slopes (direction of travel) shall not exceed 1:20 (5.0%) and shall have a cross slope no greater than 1:50 (2.0%).

Accessible routes exceeding 1:20 (5.0%) shall be considered a "ramp". Maximum slopes of a ramp shall be 1:12 (8.3%) in the direction of travel, and a cross slope of 1:50 (2.0%). Ramps shall have maximum rise of thirty (30) inches, shall be equipped with hand rails on both sides, and landings at the top and bottom of the ramp. Landings shall not exceed 1:50 (2.0%) in any direction and have positive drainage away from the landing.

A landing shall be provided at the exterior of all doors and at each end of ramps. Landings shall not exceed 1:50 (2.0%) in any direction and have positive drainage away from the landing and/or building. The landing shall be no less than 60 inches long unless permitted otherwise per the ADA regulations.





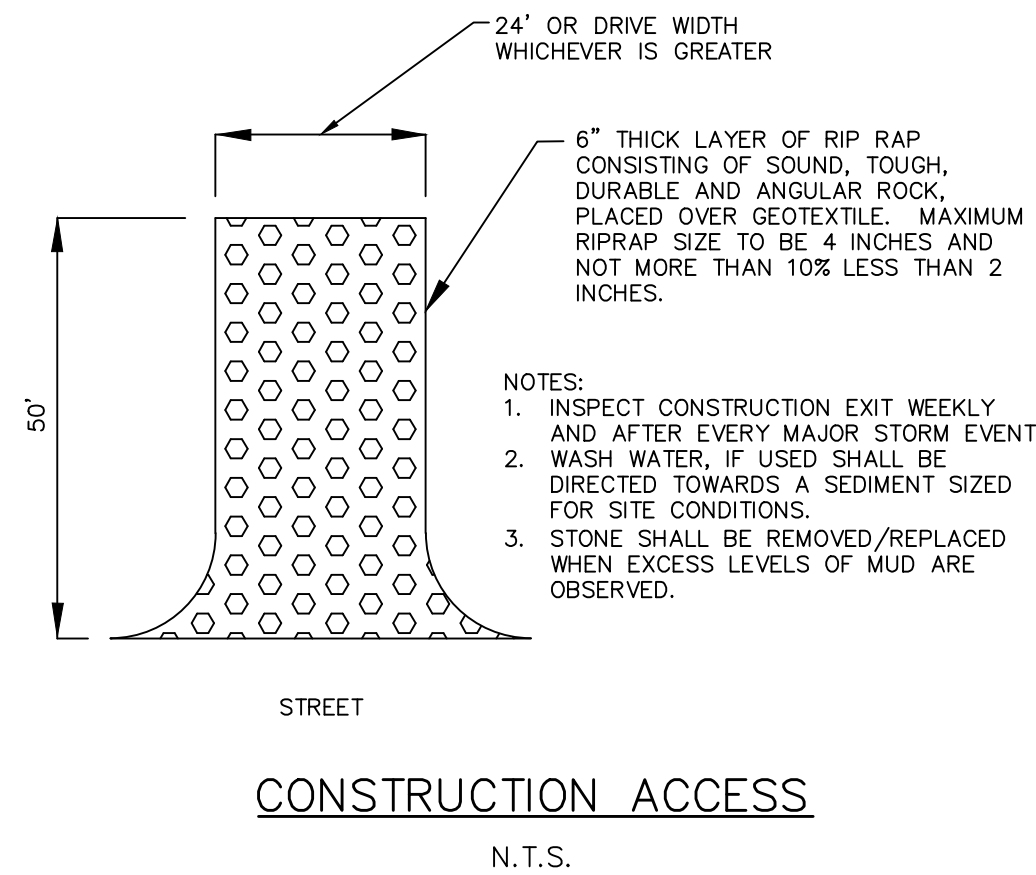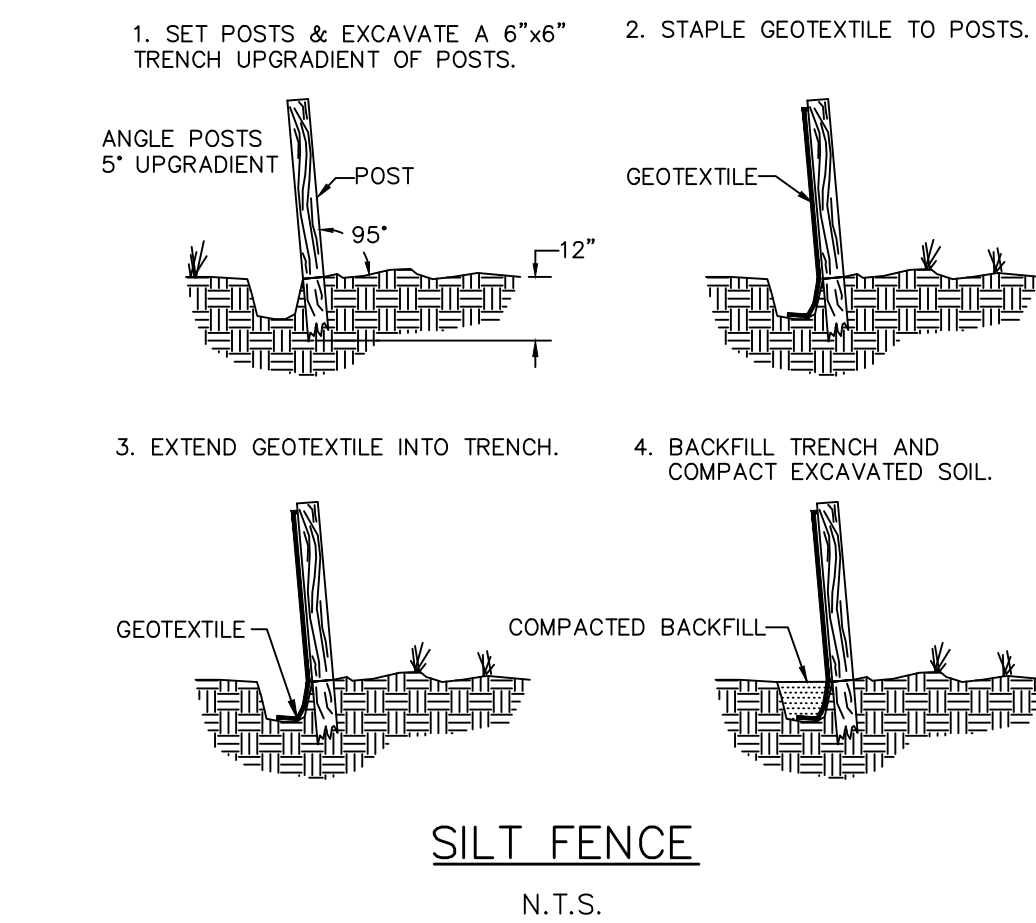













 





 

 



 
 


 









 



 


 




 

 
 
















 


   
 


 


 

 
 

 
 
 
 



 


  


 



 
 
 
 
 
 














 


 
 





 







 



 




 
 
 










 





 

 
 

 
 
 
 
 

 

 






 






 









 

 



 


  


 

 
 




 









 




 

 

 


 

 
 

 

 












 
 

 

 










 











































Curb ramps shall not exceed a 1:12 (8.3%) slope for a maximum length of six (6) feet or a maximum rise of six (6) inches.

The contractor shall verify all existing elevations shown on the plan in areas of existing doorways, accessible routes or other areas where re-construction is proposed. The contractor shall immediately notify the Owner and Engineer in writing if any of the proposed work intended to meet ADA requirements is incapable of doing so, or if there is any ambiguity regarding which design components are intended to meet ADA requirements. The contractor shall not commence the work in the affected area until receiving written resolution from Engineer.



The contractor shall review the proposed construction with the local building official prior to the start of construction. Contractors shall be precise in the construction of Americans with Disabilities Act (ADA) accessible parking, components, and accessible routes for the project. These components shall comply with all applicable state and local accessibility laws and regulations and the current ADA regulations and construction standards. These components include, but are not limited to the following:

- Parking spaces and parking aisles shall not exceed a 1:50 (nominally 2.0%) slope in any direction.
- Accessible routes shall be a minimum of 36" wide (unobstructed). Handrails on car overhangs may not obstruct these areas. Longitudinal slopes (direction of travel) shall not exceed 1:20 (5.0%) and shall have a cross slope no greater than 1:50 (2.0%).
- Accessible routes exceeding 1:20 (5.0%) shall be considered a "ramp". Maximum slopes of a ramp shall be 1:12 (8.3%) in the direction of travel, and a cross slope of 1:50 (2.0%). Ramps shall have maximum rise of thirty (30) inches, shall be equipped with hand rails on both sides, and landings at the top and bottom of the ramp. Landings shall not exceed 1:50 (2.0%) in any direction and have positive drainage away from the landing.
- A landing shall be provided at the exterior of all doors and at each end of ramps. Landings shall not exceed 1:50 (2.0%) in any direction and have positive drainage away from the landing and/or building. The landing shall be no less than 60 inches long unless permitted otherwise per the ADA regulations.
- Curb ramps—shall not exceed a 1:12 (8.3%) slope for a maximum length of six (6) feet or a maximum rise of six (6) inches.
- The contractor shall verify all existing elevations shown on the plan in areas of existing doorways, accessible routes or other areas where re-construction is proposed. The contractor shall immediately notify the Owner and Engineer in writing if any of the proposed work intended to meet ADA requirements is incapable of doing so, or if there is any ambiguity regarding which design components are intended to meet ADA requirements. The contractor shall not commence the work in the affected area until receiving written resolution from Engineer.

LEGEND		
EXISTING	DESCRIPTION	PROPOSED
	BORING / TEST PIT LOCATION	
    	COMMUNICATION	
    	UNDERGROUND COMMUNICATION LINES	
    	DOMESTIC WATER	
    	WATER MAIN	
    	WATER SERVICE	
    	FIRE SERVICE LINE	
    	NON-POTABLE WATER LINE	
    	WATER VALVE / FIXTURES	  
    	FIRE HYDRANT	
    	LIQUID FUEL	
    	MAIN LIQUID FUEL LINE	
    	LIQUID FUEL SERVICE LINE	
    	LIQUID FUEL LINE, ABANDONED	
    	IRRIGATION	
    	IRRIGATION LINES	
    	LIGHTING	
    	POLE / GROUND MOUNTED LIGHT	  
    	NATURAL GAS	
  	GAS MAIN	
  	GAS SERVICE LINE	
    	POWER	
    	ELECTRICAL LINES, OVERHEAD	
    	ELECTRICAL LINES, UNDERGROUND	
    	UTILITY POLE	
    	PROPERTY	
    	PROPERTY LINE	
    	EASEMENT LINE	
    	IRON PIPE	
    	IRON ROD	
    	MONUMENT	
    	GUARD RAIL	 
    	EROSION CONTROL	
    	SILT FENCE	
    	SITE FEATURES	
    	4" DOUBLE SOLID YELLOW LINE	
    	4" SINGLE SOLID WHITE LINE	
    	BIT. CONC. LIP CURB	
    	PRECAST CONCRETE CURB	
    	SANITARY SEWER	
    	SANITARY SEWER MAIN	
    	SANITARY SEWER SERVICE LINE	
    	SANITARY SEWER MANHOLE	
    	STORM SEWER	
    	STORM DRAIN PIPE	
    	ROOF LEADER	
    	UNDERDRAIN	
    	STORM DRAIN MANHOLE	
    	CURB INLET	
    	CATCH BASIN	
    	YARD DRAIN	
    	TOPOGRAPHY	
    	CONTOUR	
    	SPOT ELEVATION	
    	RAMP	
    	LANDSCAPE AREA	

**PROPERTY OWNERS:**  
 UW REALTY VII LLC  
 P.O. BOX 504  
 SOUTH GLASTONBURY, CT 06073

**APPLICANT:**  
 UW REALTY VII LLC  
 P.O. BOX 504  
 SOUTH GLASTONBURY, CT 06073  
 860-268-2452

**APPLICANT:**  
UW REALTY VII LLC  
P.O. BOX 504  
SOUTH GLASTONBURY, CT 06073  
860-268-2452





LEGEND	
EXISTING	DESCRIPTION
POWER	ELECTRICAL LINES, OVERHEAD
	APPROX. ELECTRICAL LINES, UNDERGROUND
	UTILITY POLE
	UTILITY POLE WITH LIGHT
	UTILITY POLE WITH TRANSFORMER
PROPERTY	PROPERTY LINE
	EASEMENT LINE
	IRON PIPE
	IRON ROD
	MONUMENT
ROADS	GUARD RAIL
	SIGN
SITE FEATURES	EDGE OF WATER
	BARBED WIRE FENCE
	CHAIN LINK FENCE
	RAIL FENCE
	STOCKADE FENCE
	WIRE FENCE
	STONE WALL
SANITARY SEWER	TREE DECIDUOUS OR EVERGREEN
	TREE LINE
STORM SEWER	APPROX. SANITARY SEWER MAIN
	APPROX. SANITARY SEWER SERVICE LINE
TOPOGRAPHY	SANITARY SEWER MANHOLE
	STORM DRAIN MANHOLE
	CURB INLET
	CATCH BASIN
	CONTOUR
	SPOT ELEVATION

N/F  
GEORGE A. & DOROTHY  
E. KRIVICKAS,  
TRUSTEES  
820 SULLIVAN AVENUE  
(VOL. 273 PG. 343)




- NOTES:
1. PROPERTY IS IN THE INDUSTRIAL ZONE.
  2. PARCEL CONTAINS 33,750 SQUARE FEET OR 0.775 ACRES.
  3. HORIZONTAL DATUM IS BASED ON NAD83. VERTICAL DATUM IS BASED ON NAVD83.
  4. PROPERTY DOES NOT FALL WITHIN THE LIMITS OF A SPECIAL FLOOD HAZARD ZONE AS DEPICTED ON: "FIRM FLOOD INSURANCE RATE MAP NUMBER 0900300377F TOWN OF SOUTH WINDSOR CONNECTICUT HARTFORD COUNTY PANEL 377 OF 675 COMMUNITY NUMBER 090036 EFFECTIVE DATE: ??? FEDERAL EMERGENCY MANAGEMENT AGENCY FEDERAL INSURANCE ADMINISTRATION.
  5. UNDERGROUND UTILITY: STRUCTURE AND FACILITY LOCATIONS DEPICTED AND NOTED HEREON HAVE BEEN COMPILED, IN PART, FROM RECORD MAPPING SUPPLIED BY THE RESPECTIVE UTILITY COMPANIES OR GOVERNMENTAL AGENCIES, FROM PAROL TESTIMONY AND FROM OTHER SOURCES. THESE LOCATIONS MUST BE CONSIDERED AS APPROXIMATE IN NATURE. ADDITIONALLY, OTHER SUCH FEATURES MAY EXIST ON THE SITE, THE EXISTENCE OF WHICH ARE UNKNOWN TO DESIGN PROFESSIONALS, INC. THE SIZE, LOCATION AND EXISTENCE OF ALL SUCH FEATURES MUST BE FIELD DETERMINED AND VERIFIED BY THE APPROPRIATE AUTHORITIES PRIOR TO CONSTRUCTION.
  6. CONTRACTOR SHALL CONTACT "CALL BEFORE YOU DIG" FOR UNDERGROUND UTILITY MARKING AT LEAST TWO FULL WORKING DAYS PRIOR TO START OF CONSTRUCTION: 1-800-322-4455 OR WWW.CBYD.COM.

- MAP REFERENCES:
1. UPDATE SURVEY ZONE CHANGE MAP LOT 5 TROY ROAD SOUTH WINDSOR, CONNECTICUT SCALE: 1"=20' DATE: 3/6/18 SHEET 1 OF 1 PREPARED BY MARTINEZ COUCH & ASSOCIATES.

- SURVEY NOTES:
- THIS SURVEY AND MAP HAS BEEN PREPARED PURSUANT TO THE REGULATIONS OF CONNECTICUT STATE AGENCIES SECTIONS 20-300b-1 THRU 20-300b-20 AND THE "STANDARDS SUGGESTED METHODS AND PROCEDURES FOR SURVEYS AND MAPS IN THE STATE OF CONNECTICUT" AS ADOPTED BY THE CONNECTICUT ASSOCIATION OF LAND SURVEYORS, INC. ON AUGUST 28, 2019.
- TYPE OF SURVEY IS A PROPERTY & TOPOGRAPHIC SURVEY AND IS INTENDED TO DEPICT THE LOCATION OF EXISTING CONDITIONS RELATIVE TO PROPERTY LINES.
  - THIS IS A RESURVEY.
  - HORIZONTAL ACCURACY MEETS CLASS A-2 STANDARDS. VERTICAL ACCURACY MEETS CLASS V-2 STANDARDS. TOPOGRAPHICAL ACCURACY MEETS CLASS T-2 STANDARDS.

TO MY KNOWLEDGE AND BELIEF, THIS MAP IS SUBSTANTIALLY CORRECT AS NOTED HEREON.

LAWRENCE R. GEISSLER, JR., L.S. 12327 LIC. NO.

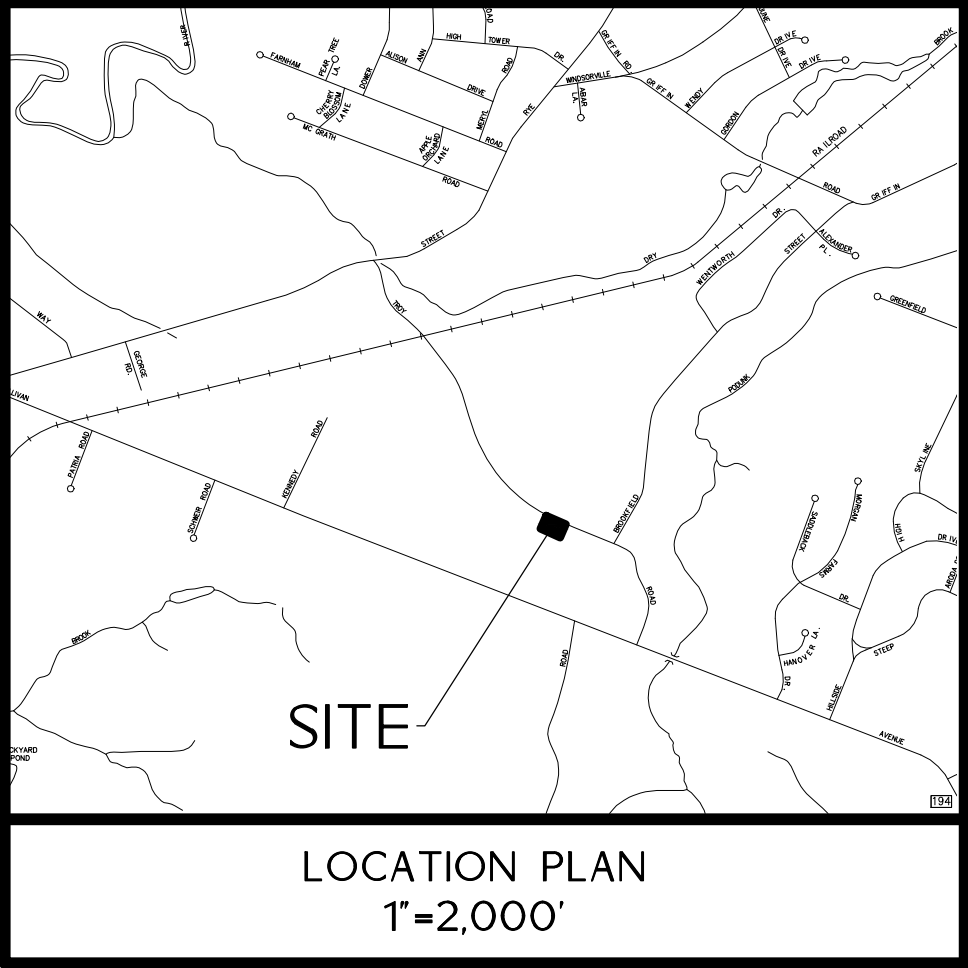

21 JEFFREY DRIVE  
P.O. BOX 1167  
SOUTH WINDSOR, CT 06074  
860-291-4757 - F  
www.designprofessionals.com

**design professionals**  
CIVIL & TRAFFIC ENGINEERS / PLANNERS / SURVEYORS  
GIS ANALYSTS / LANDSCAPE ARCHITECTS

PREPARED FOR:  
BELL Realty  
Acquisitions, LLC  
P.O. Box 504  
South Glastonbury, CT 06073

PROJECT NO:  
4620  
DESIGN BY:  
03/18/21  
DRAWN BY:  
CHECKED BY:  
BDC

LOT 5  
140 TROY ROAD  
SOUTH WINDSOR, CONNECTICUT


BY:  
NO. DATE  
REVISIONS

PROPERTY &  
TOPOGRAPHIC  
SURVEY

SCALE: 0 10' 20'  
1" = 20'

SHEET  
V-1

12327  
LIC. NO.

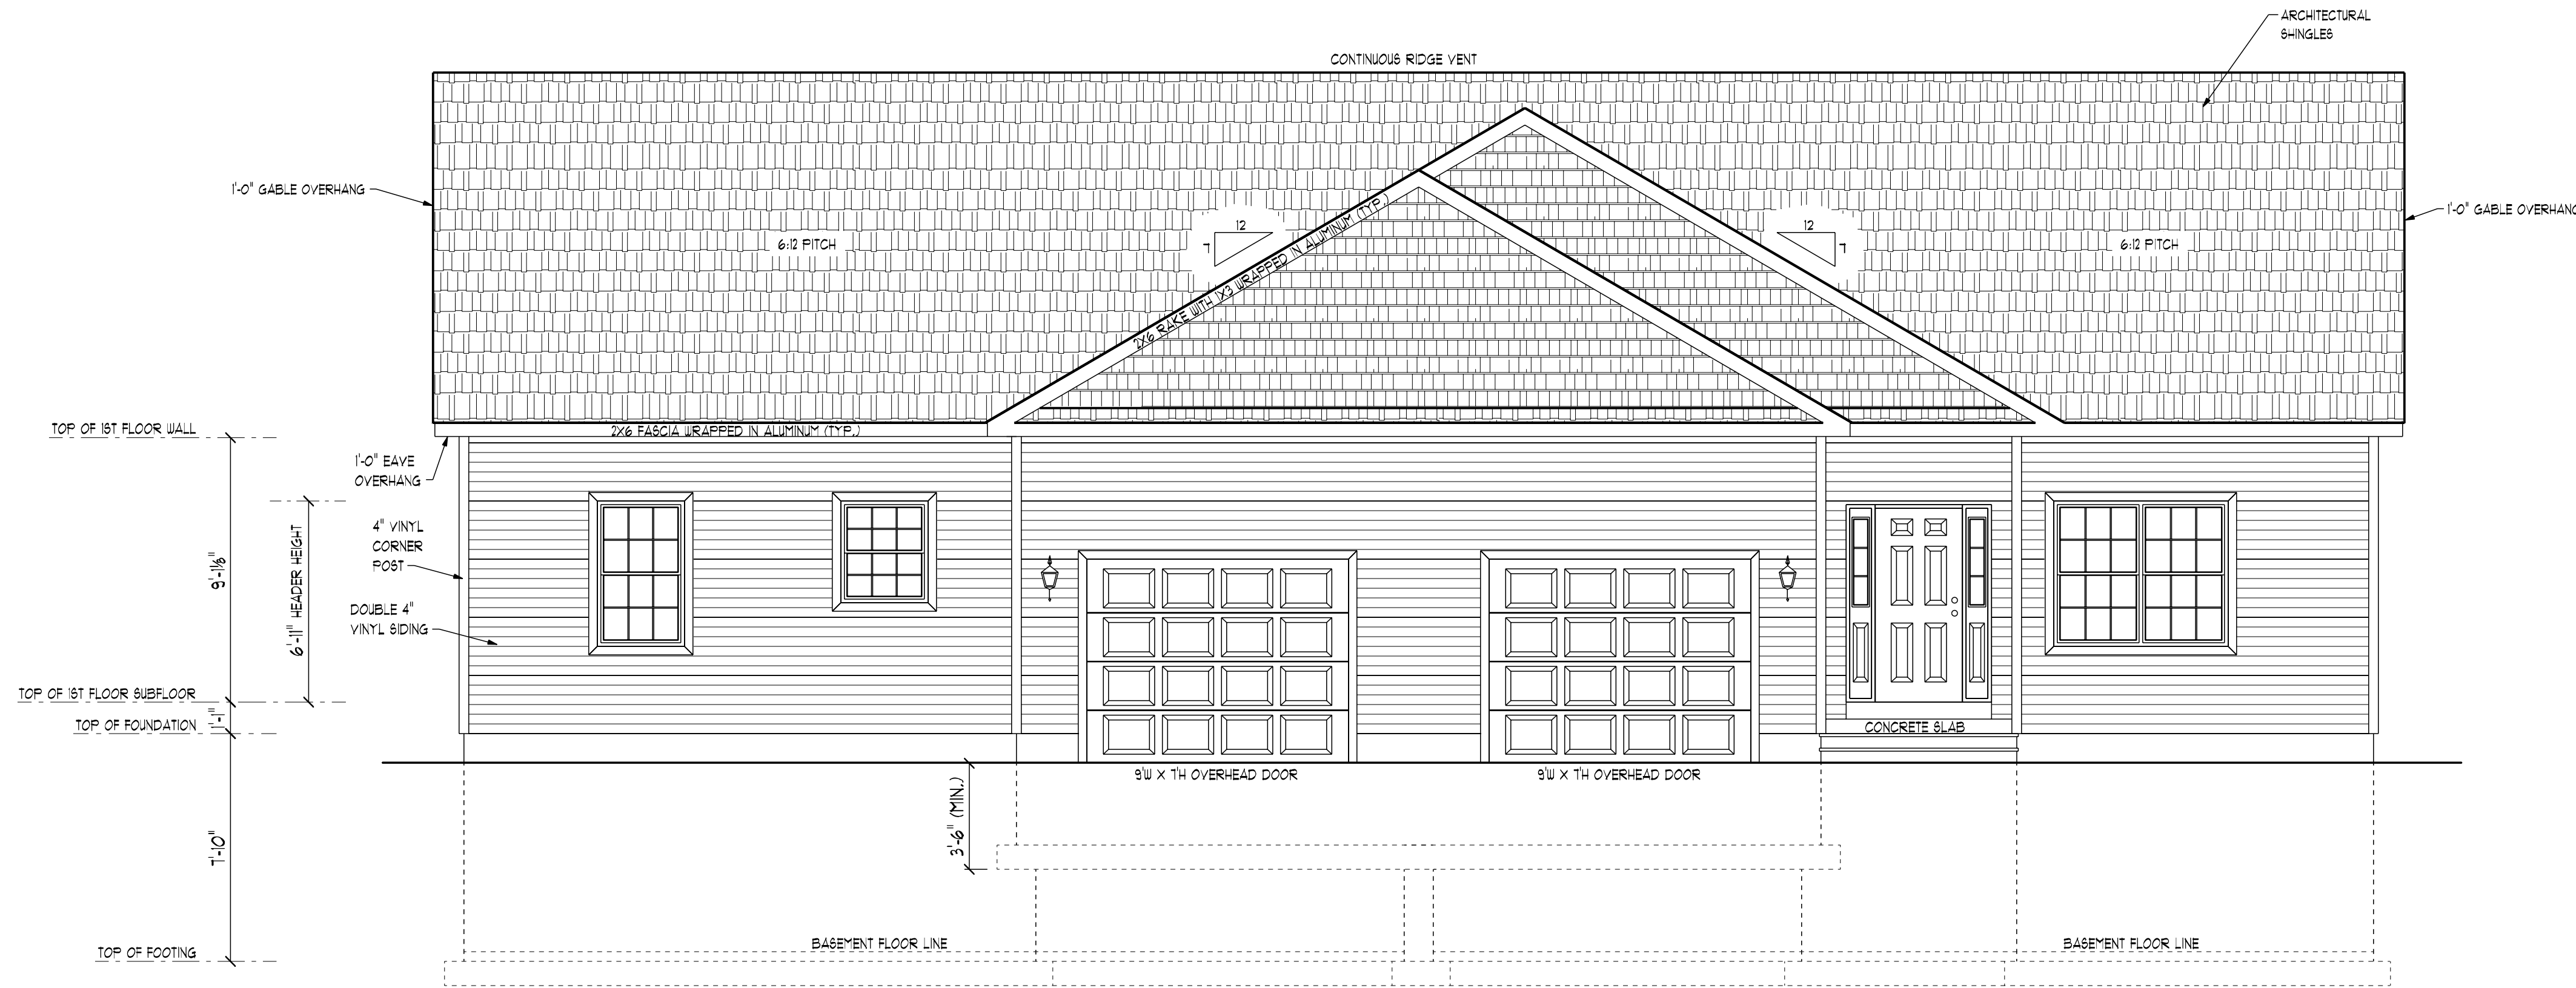

## FRONT ELEVATION

SCALE: 1/4" = 1'-0"

NEW 2-FAMILY RESIDENCE FOR JACQUES CONSTRUCTION, INC.

140 TROY ROAD  
SOUTH WINDSOR, CT 06074

DRAWN FOR:  
JACQUES CONSTRUCTION

BUILDING AREA  
UNIT 1: 1226 SQ. FT.  
UNIT 2: 1222 SQ. FT.  
TOTAL: 2448 SQ. FT.

UNIT 1 BASEMENT: 1240 SQ. FT.  
UNIT 2 BASEMENT: 1235 SQ. FT.  
UNIT 1 GARAGE: 218 SQ. FT.  
UNIT 2 GARAGE: 218 SQ. FT.

DATE  
4/9/21

REVISIONS:

SCALE  
1/4" = 1'-0"

DRAWING #  
A-1

K.O. HOME DESIGN, LLC.  
ARCHITECTURAL DESIGN &  
WALL BRACING SPECIALISTS  
ELLINGTON, CT 06029  
CELL: 860.930.7075  
KEITH@KOHOMEDSIGN.COM



