







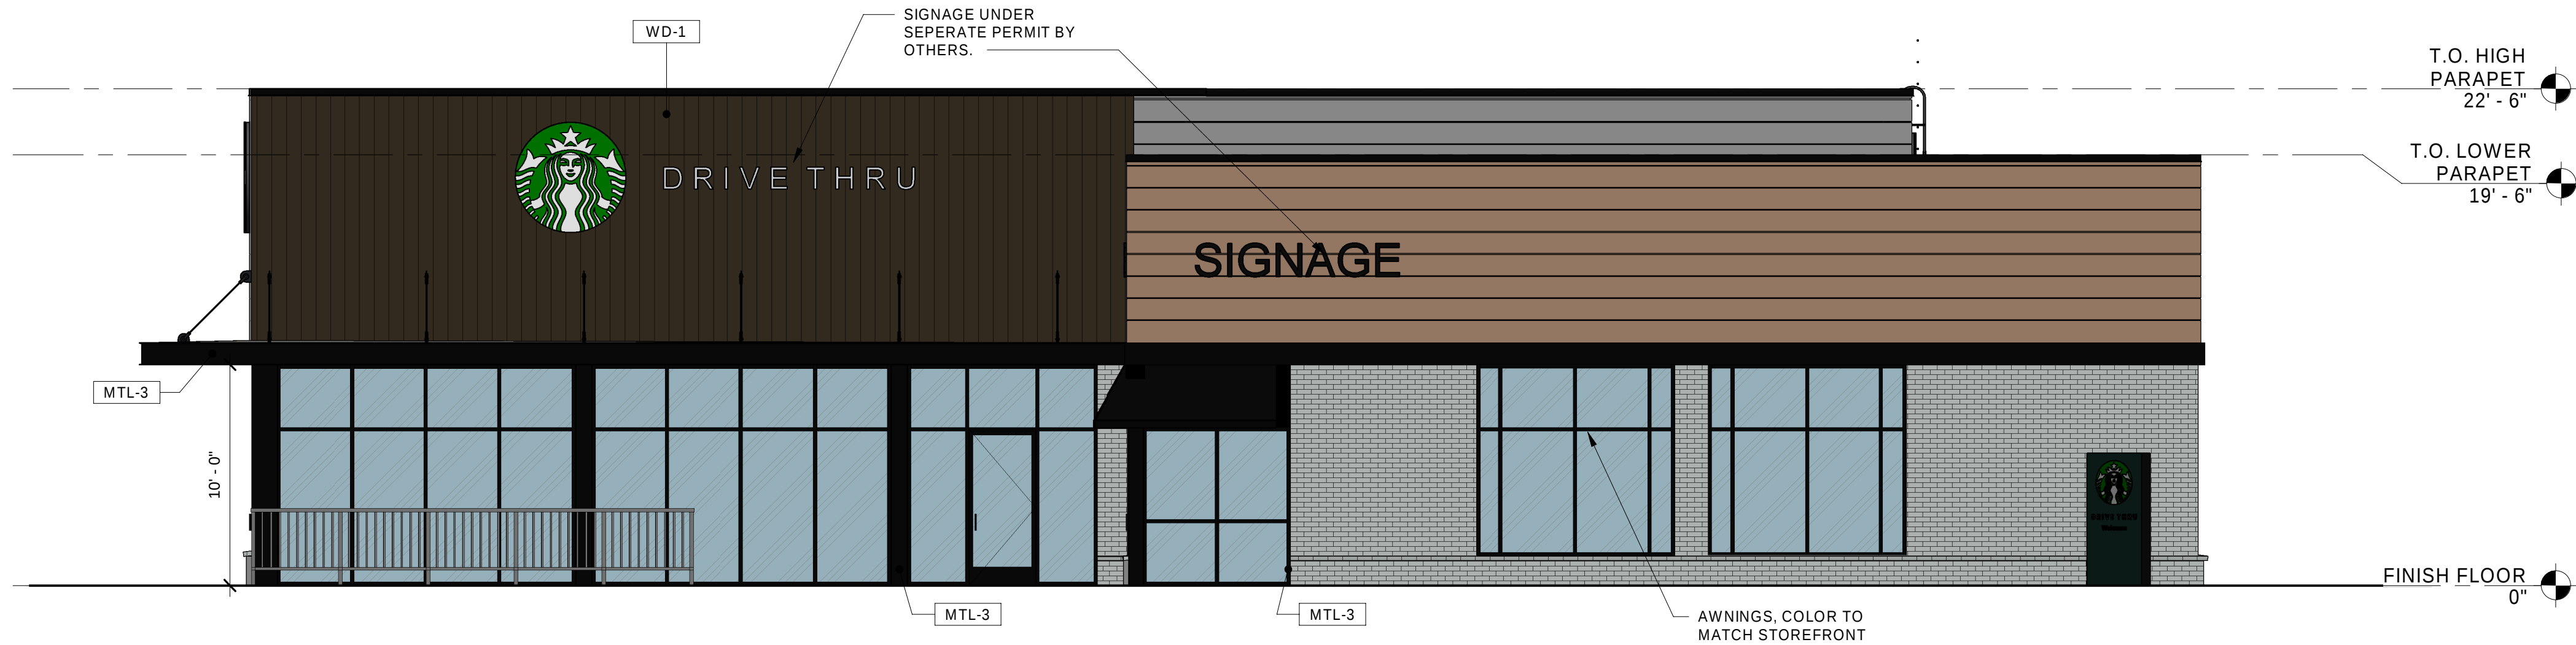


4 EXT ELEV - NORTH
Scale 3/16" = 1'-0"



3 EXT ELEV - EAST
Scale 3/16" = 1'-0"

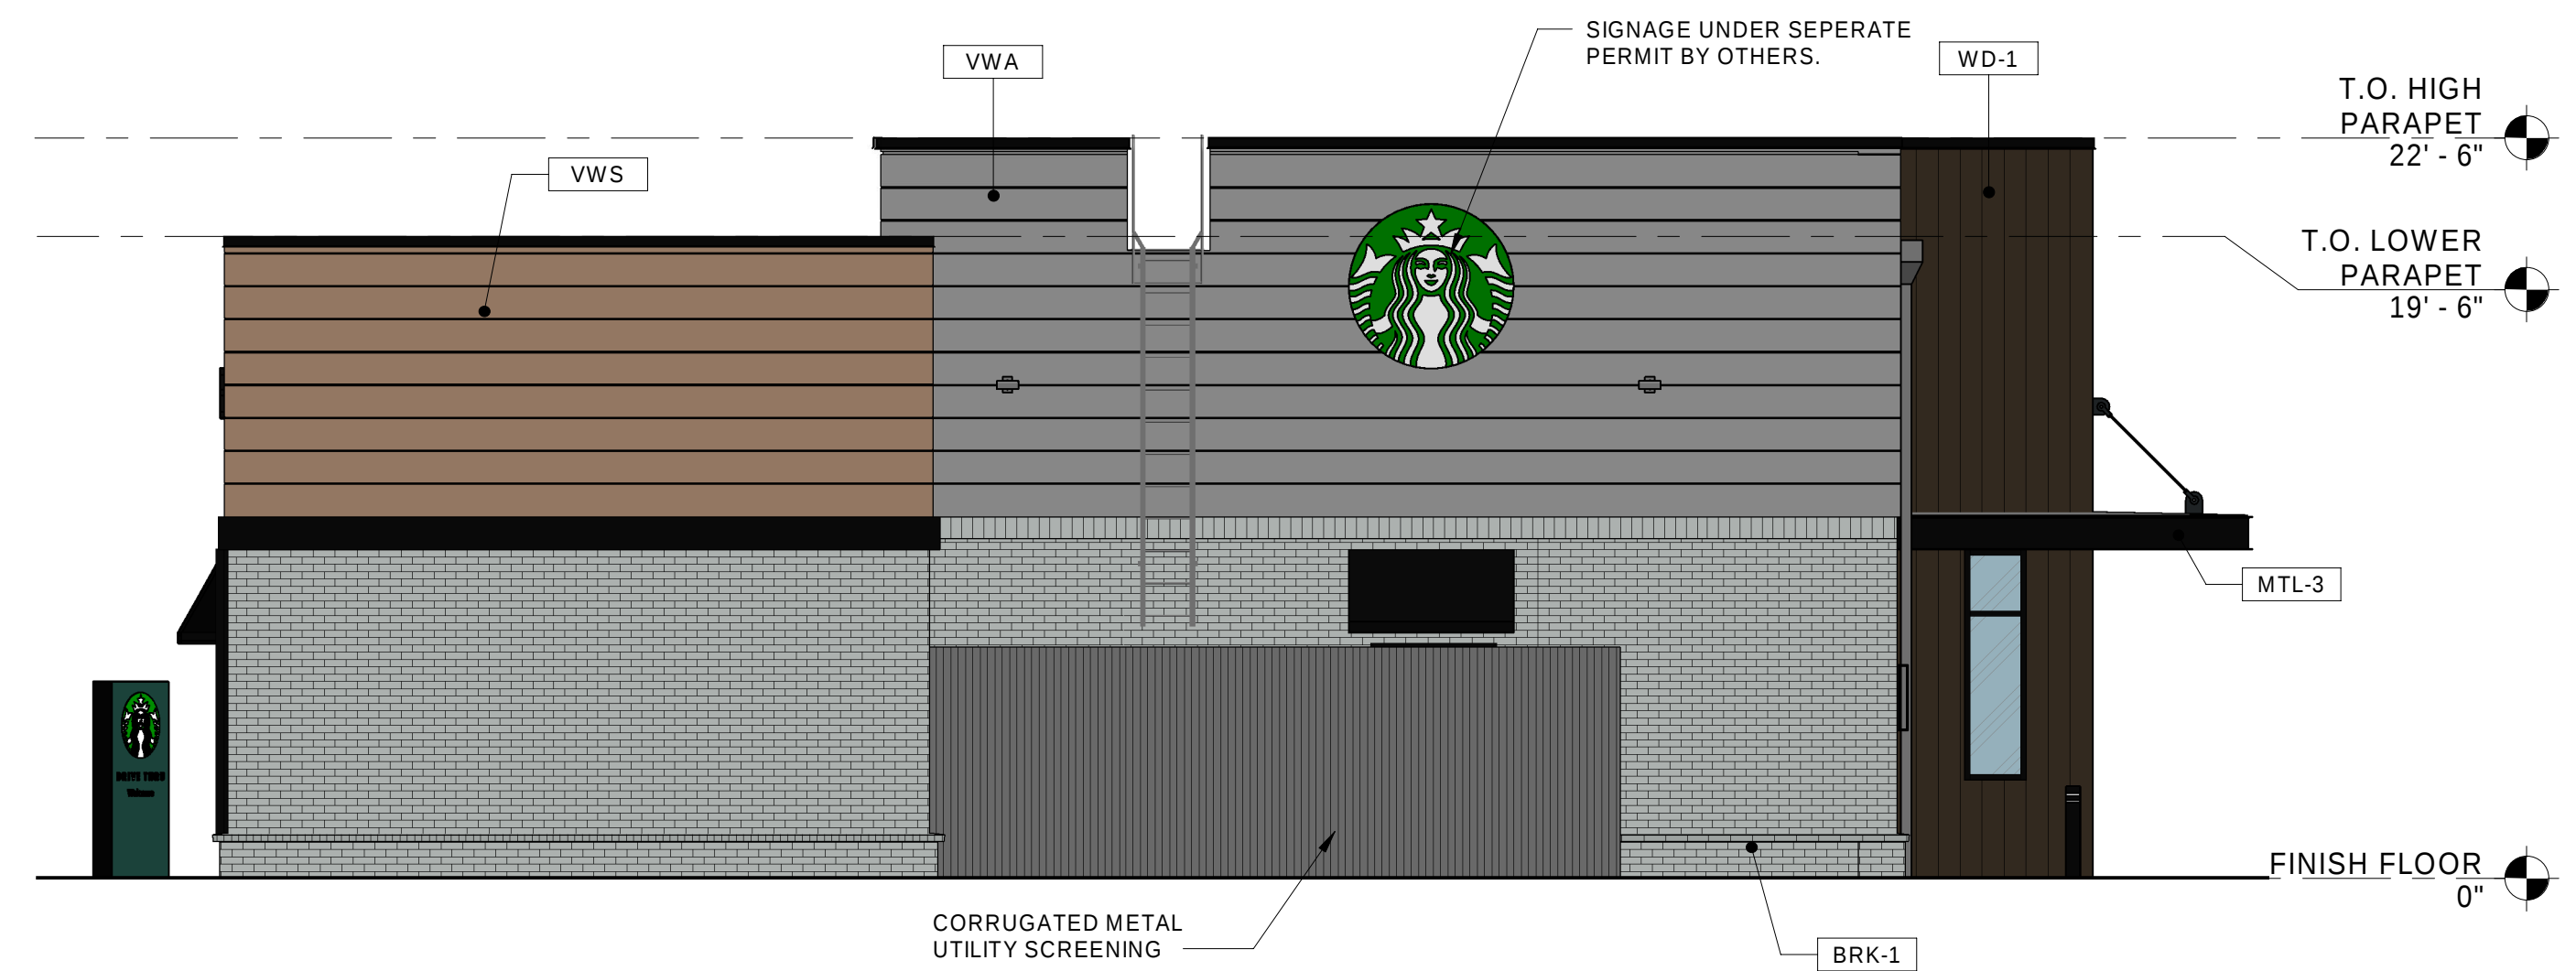

2 EXT ELEV - WEST
Scale 3/16" = 1'-0"

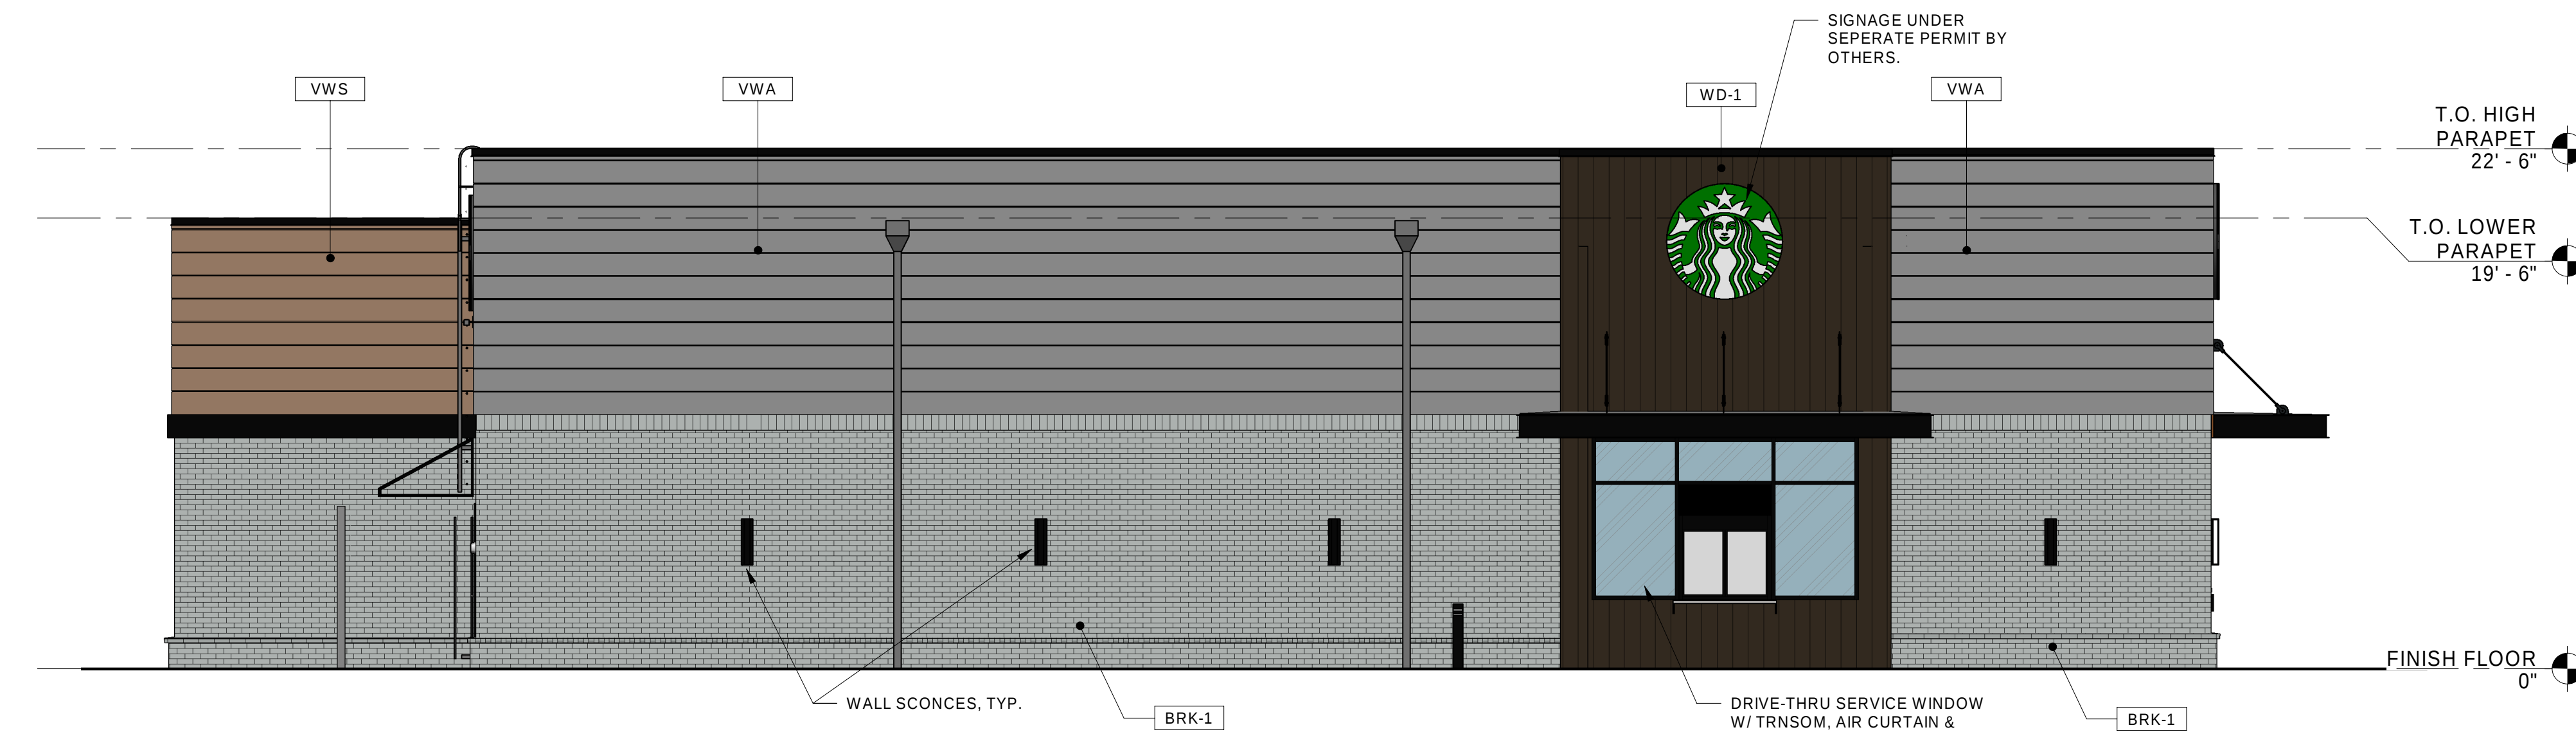




1 EXT ELEV - SOUTH
Scale 3/16" = 1'-0"

EXTERIOR FINISH SCHEDULE				
NO.	MATERIAL	MFG/FINISH/STYLE	COLOR	COMMENTS
BRK-1	FULL BRICK VENEER	MORA CERAMICA, MODULAR MORTAR	SILVER GRAY SMOOTH WITH MATCHING CLEAR	
GLZ-1	GLAZING	SOLAR BAN 60 CLEAR		REFER TO SHEET A700 FOR TEMPERED GLASS LOCATIONS
MTL-1	METAL COPING	PRE-FINISHED	TO MATCH RAL#7021 MATTE MT0028-FLAT BLACK	
MTL-2	ALUMINUM STOREFRONT SYSTEM	ANODIZED	TO MATCH RAL#7021 MATTE MT0028-FLAT BLACK	
MTL-3	BRAKE METAL	POWDERCOAT	TO MATCH RAL#7021 MATTE MT0028-FLAT BLACK	
MTL-4	HOLLOW METAL DOOR & FRAME	SHERWIN WILLIAMS PAINTED	TO MATCH RAL#7021 MATTE MT0028-FLAT BLACK	
MTL-5	METAL AWNING	POWDERCOAT	TO MATCH RAL#7021 MATTE MT0028-FLAT BLACK	
VWA	CEMINTITIOUS SIDING	NICHIHA VINTAGEWOOD	ASH	
VWS	CEMINTITIOUS SIDING	NICHIHA VINTAGEWOOD	SPRUCE	
WD-1	WOOD SIDING	RESAWN TIMBER CO. SEALED FACE AND BACK 3/4" THICK X 5-3/8" WIDE X 8' X 16' RANDOM LENGTHS	UNAGI- SHOU SUGI BAN W/ DADOS PROFILE	VERTICAL ORIENTATION
WD-4	ACCOYA WOOD SIDING @ UNDERSIDE OF CANOPY	TONGUE AND GROOVE PLANK SEALED FACE AND BACK 3/4" THICK X 5-3/8" WIDE X 8'-16' RANDOM LENGTHS	GOBI	

FINISH BOARD		
SYMBOL	MANUFACTURER	SAMPLE
VWA	NICHIHA VINTAGEWOOD ASH	
WD-1	RESAWN TIMBER CO. UNAGI-SHOU SUGI BAN	
VWS	NICHIHA VINTAGEWOOD SPRUCE	
MTL	METAL MATCH RAL #7021	





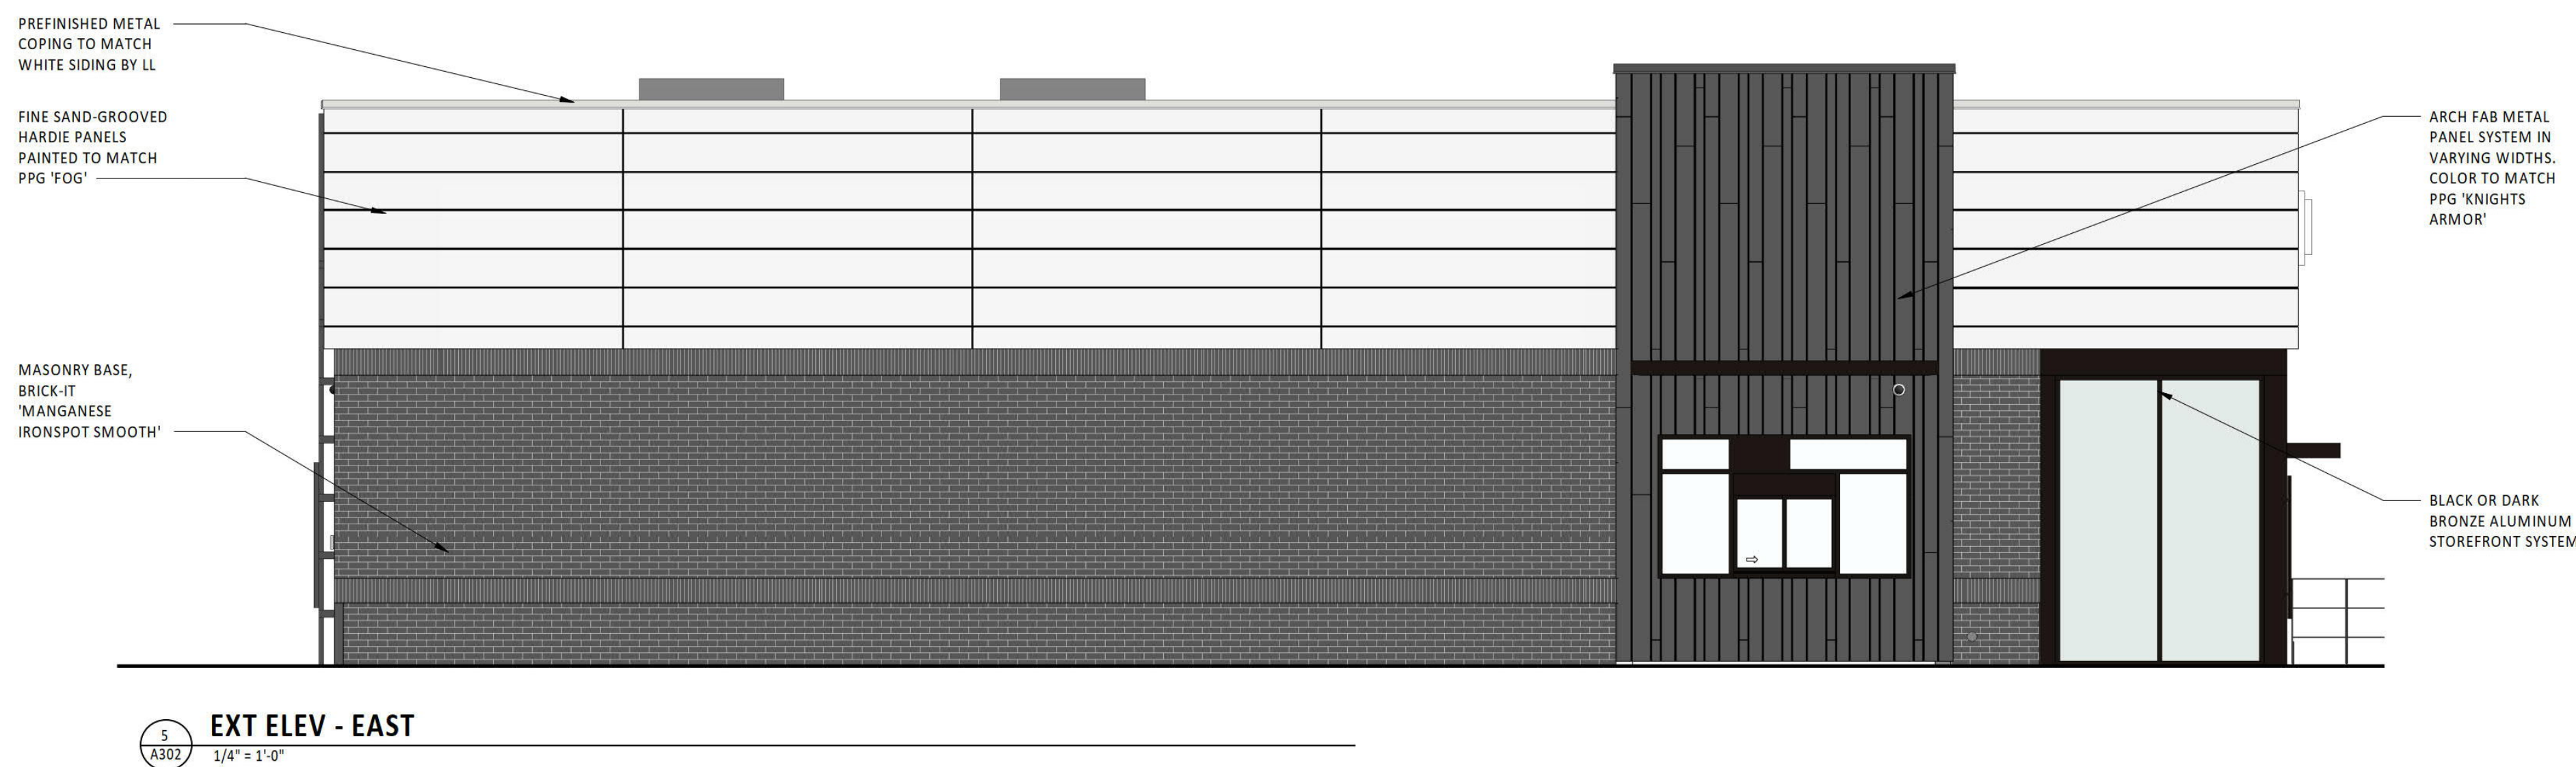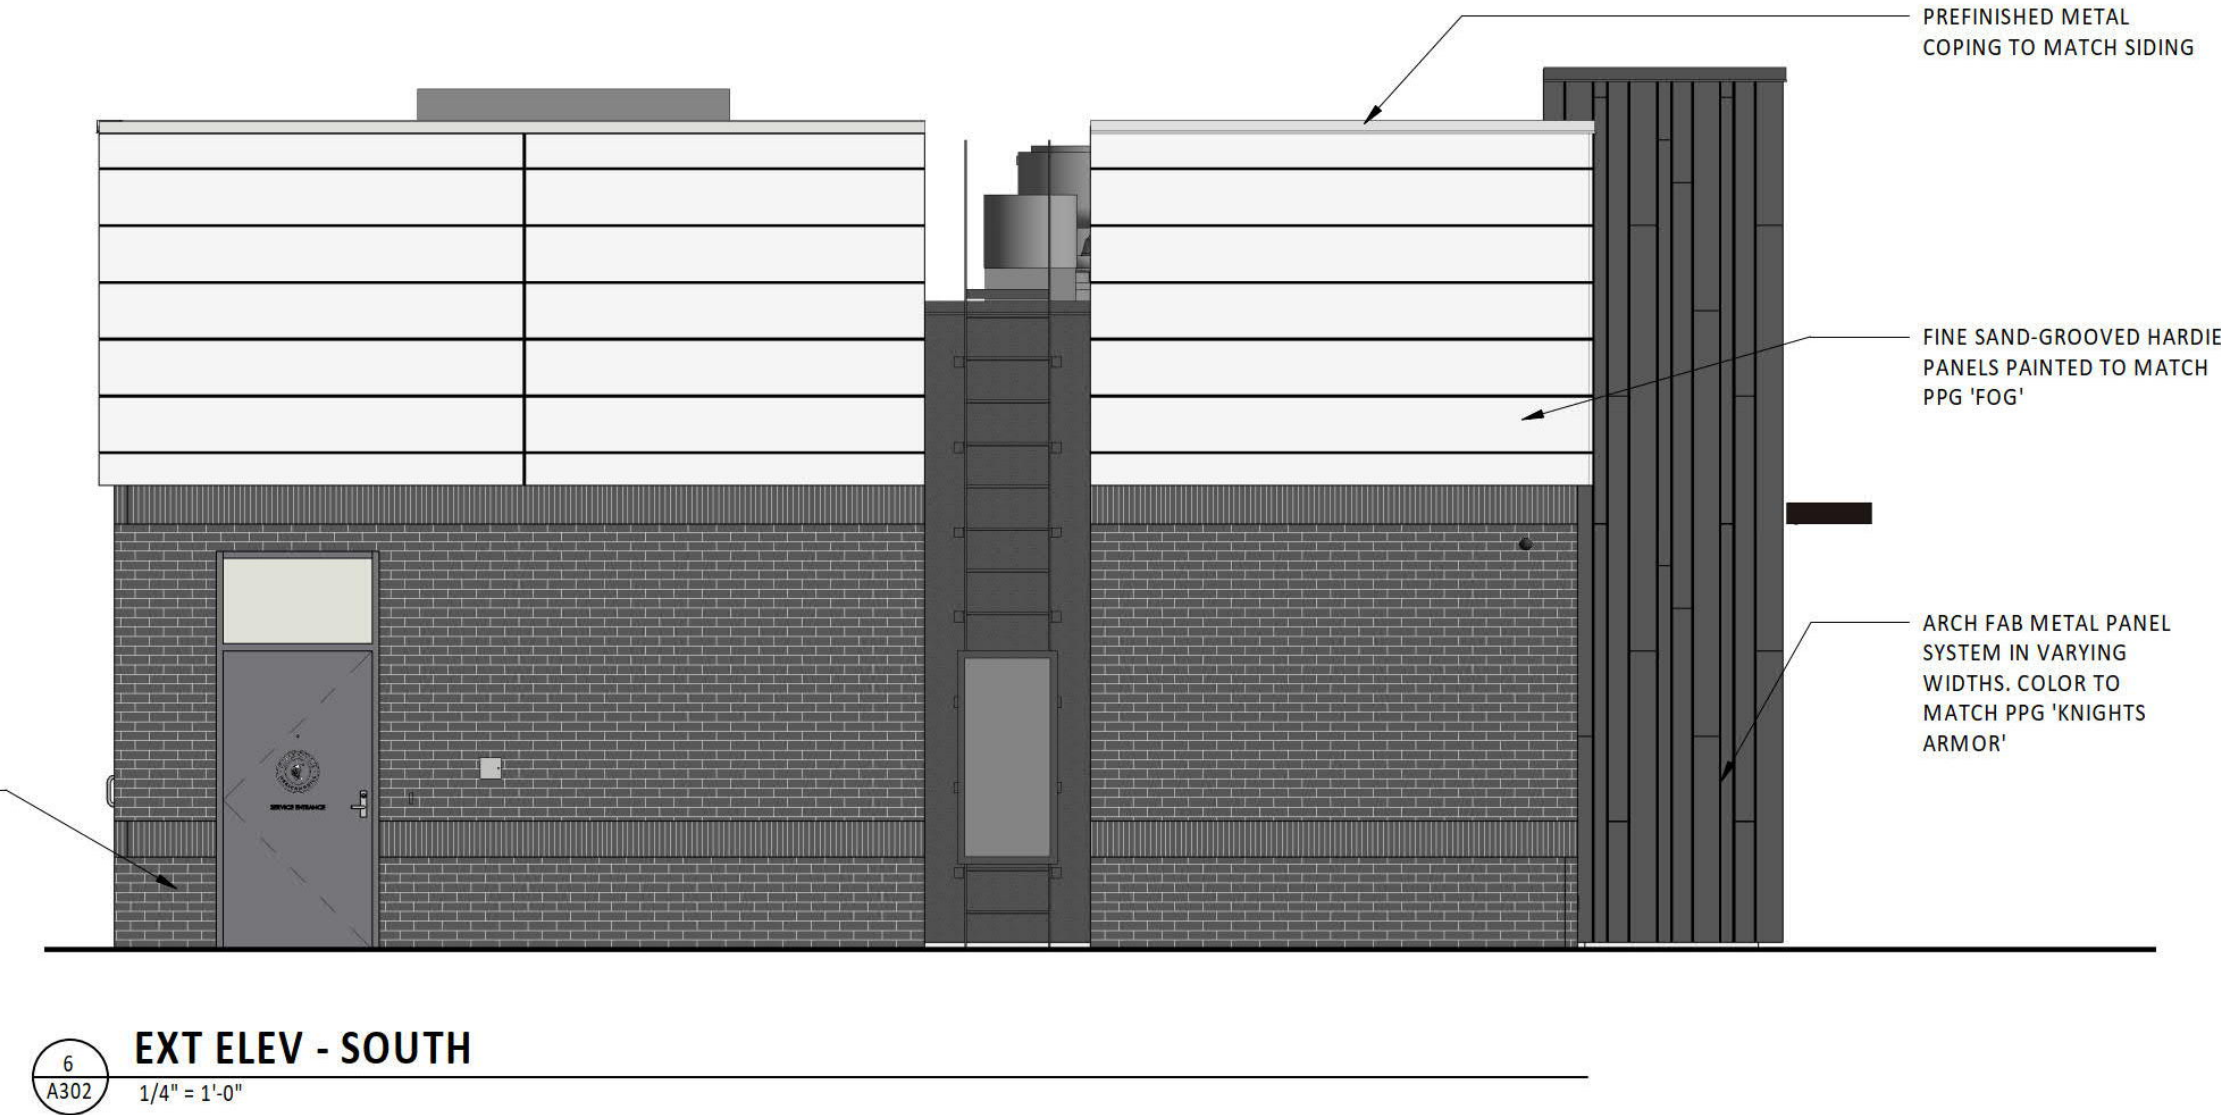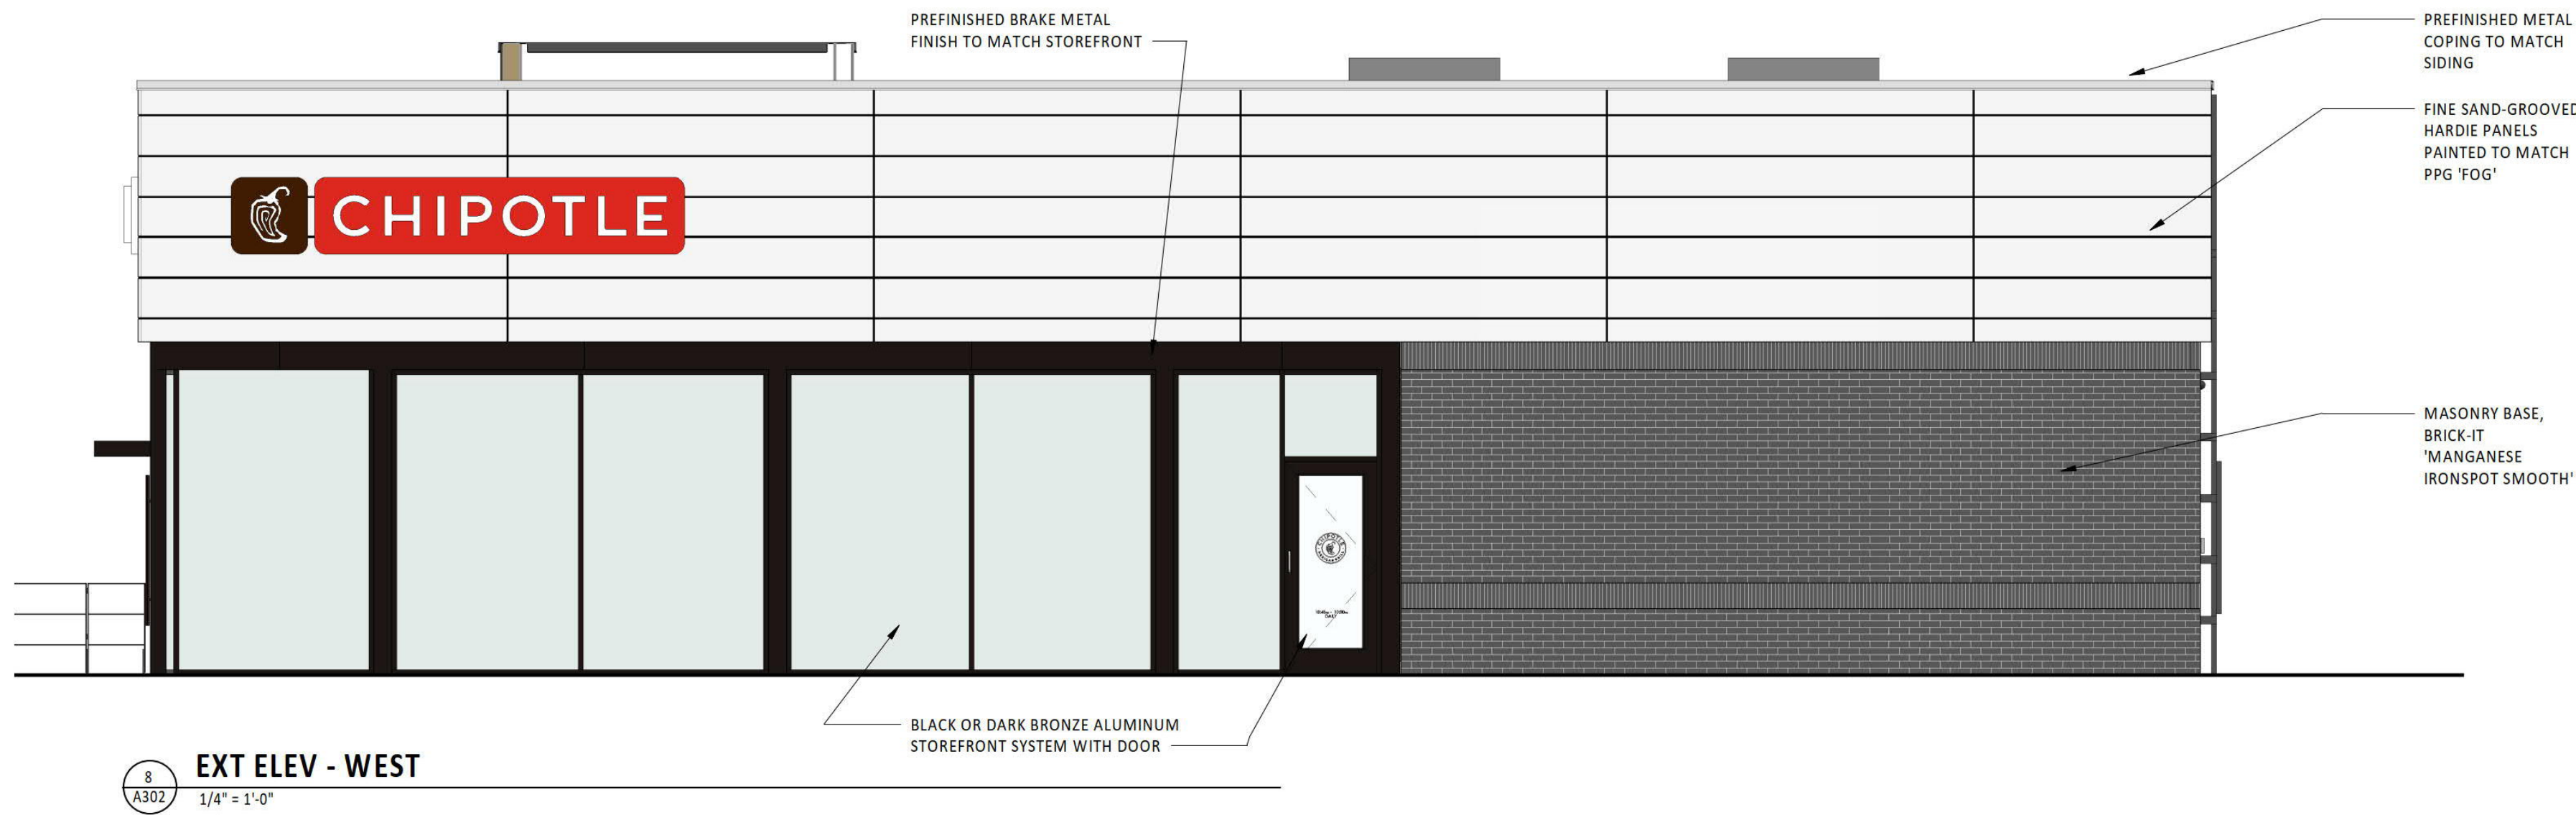

FINISH BOARD		
LOCATION	MANUFACTURER	SAMPLE
SIGN BAND	HARDIE PANELS PAINTED TO MATCH PPG FOG	
DRIVE THRU TOWER	ARCH FAB METAL SYSTEM TO MATCH DARK GREY	
BRICK BASE	BRICK-IT MANGANESE IRONSPOT SMOOTH	
MTL	METAL MATCH RAL #7021	