




BUILDING A- FLOOR PLANS
240 DEMING STREET MULTIFAMILY DEVELOPMENT

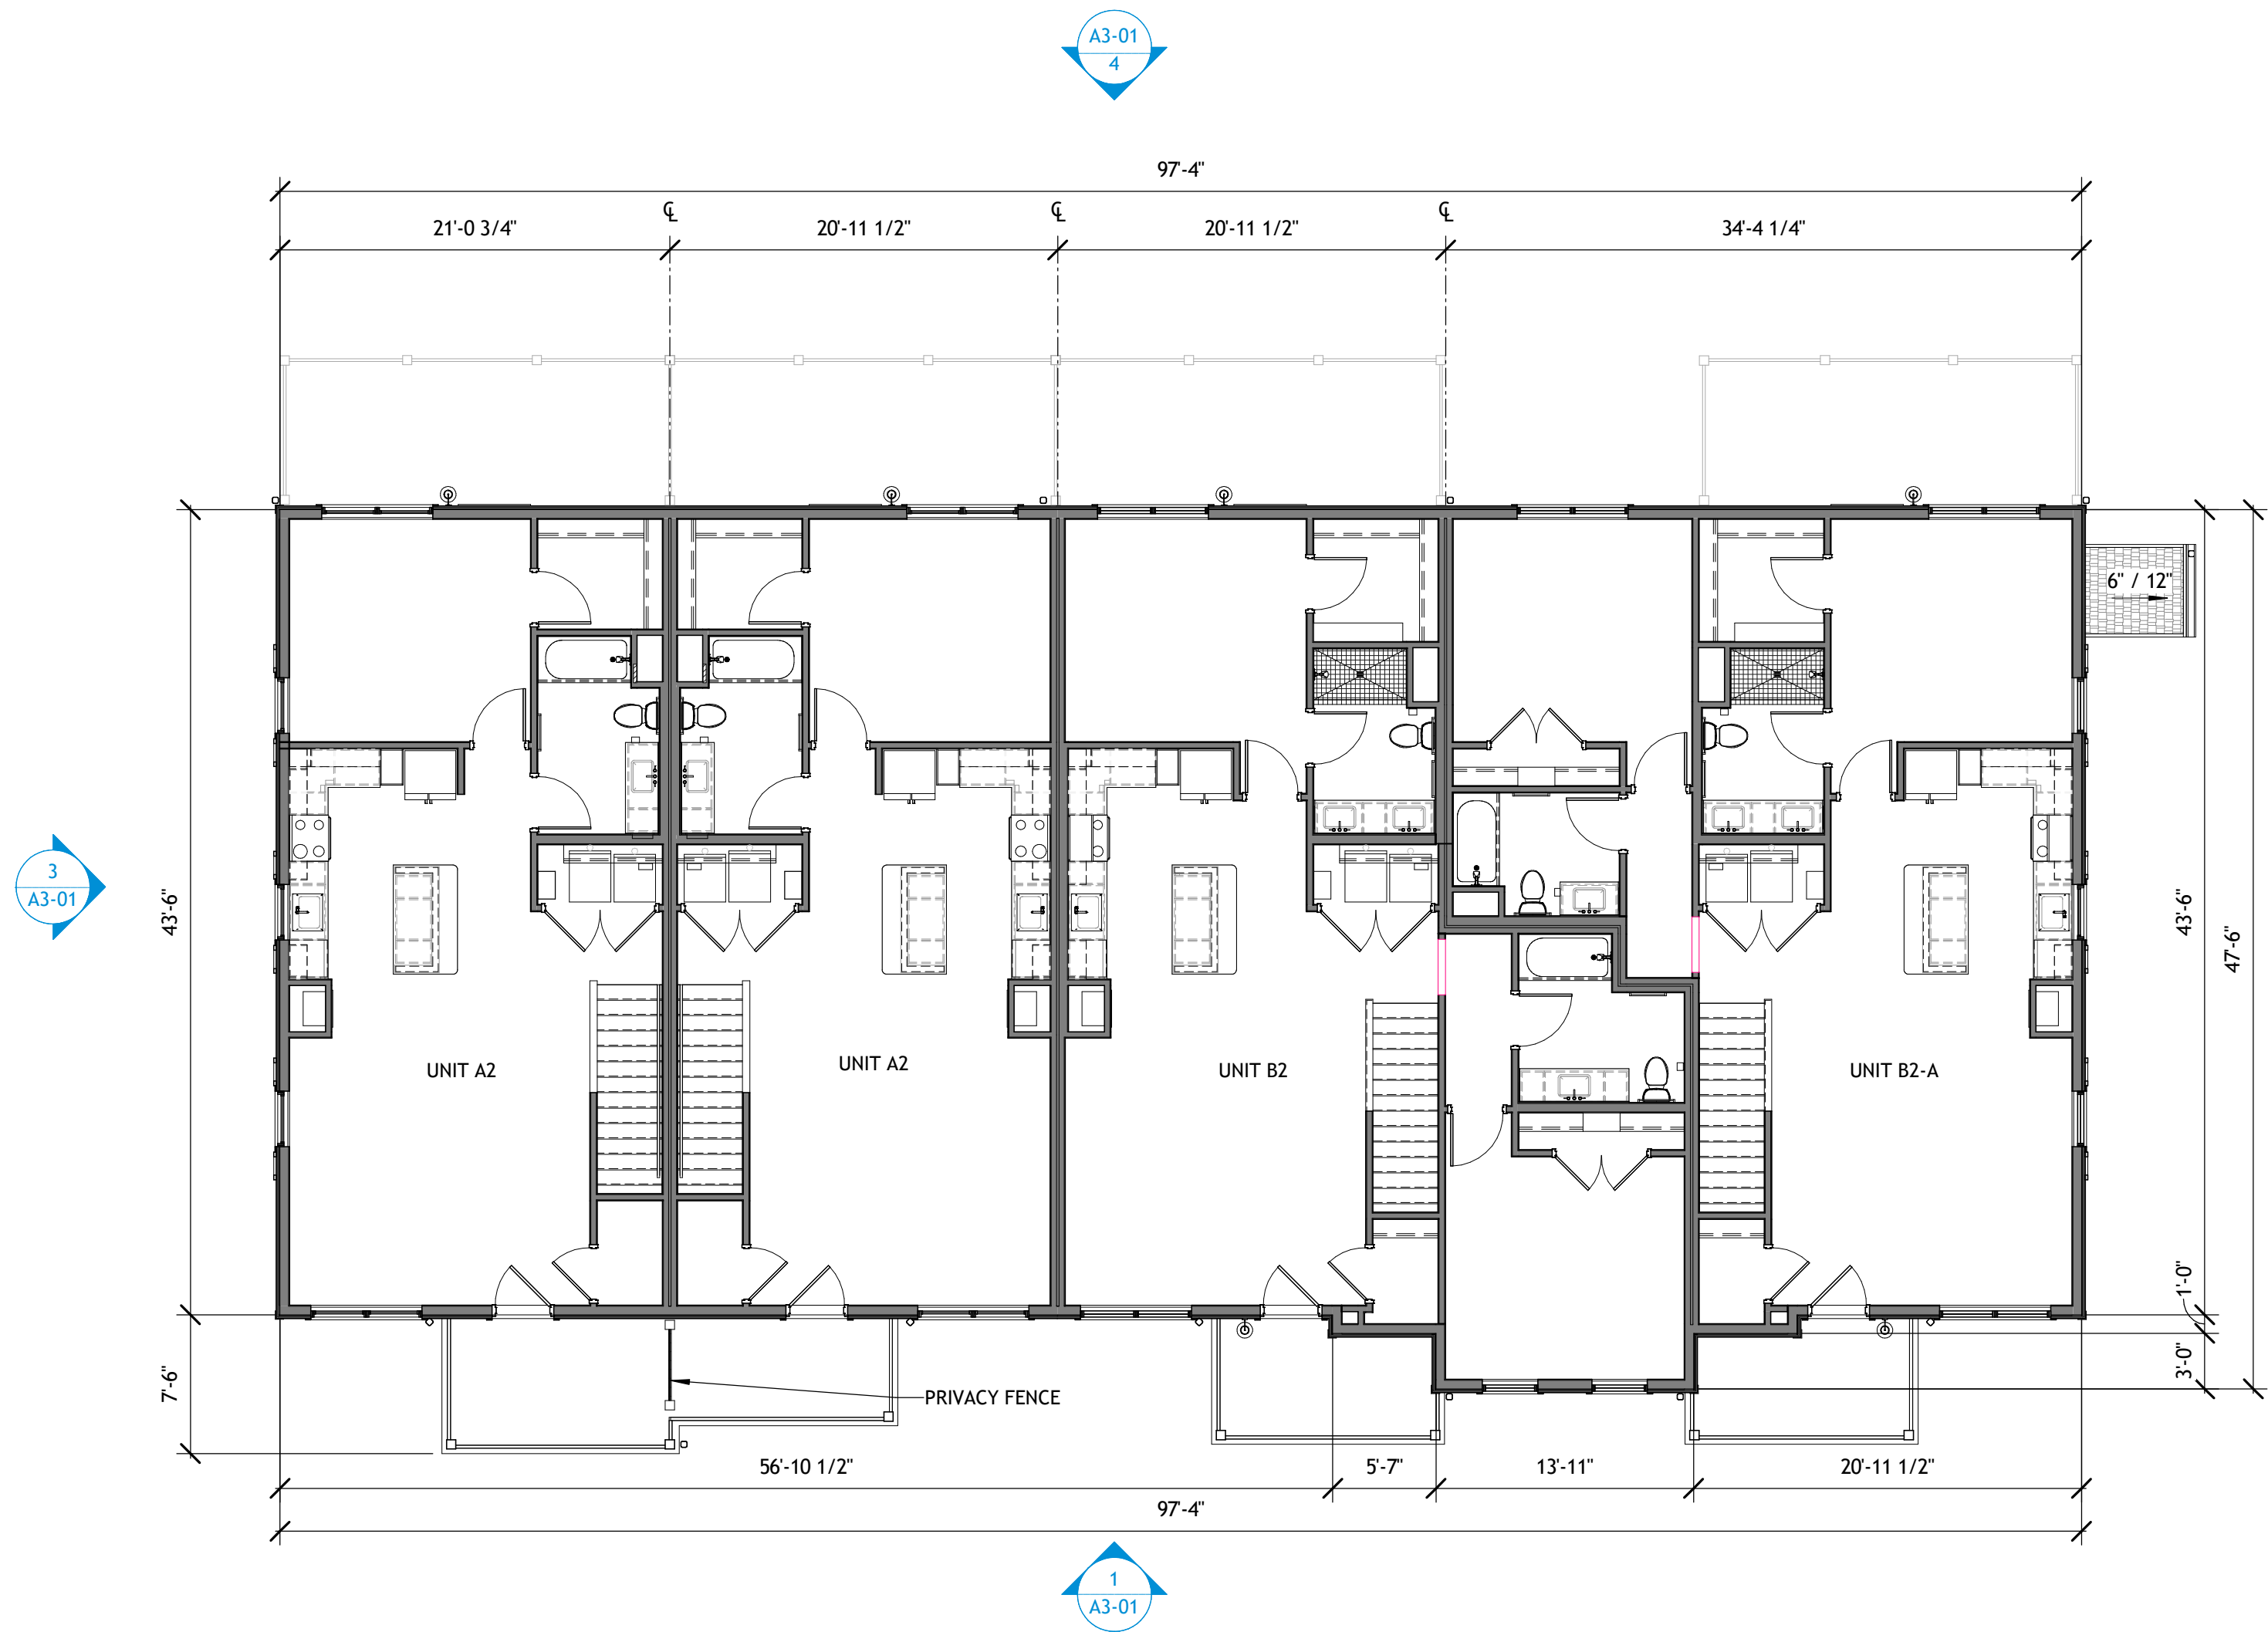


2 BUILDING A - LEVEL 2
A1-11 1/8" = 1'-0"

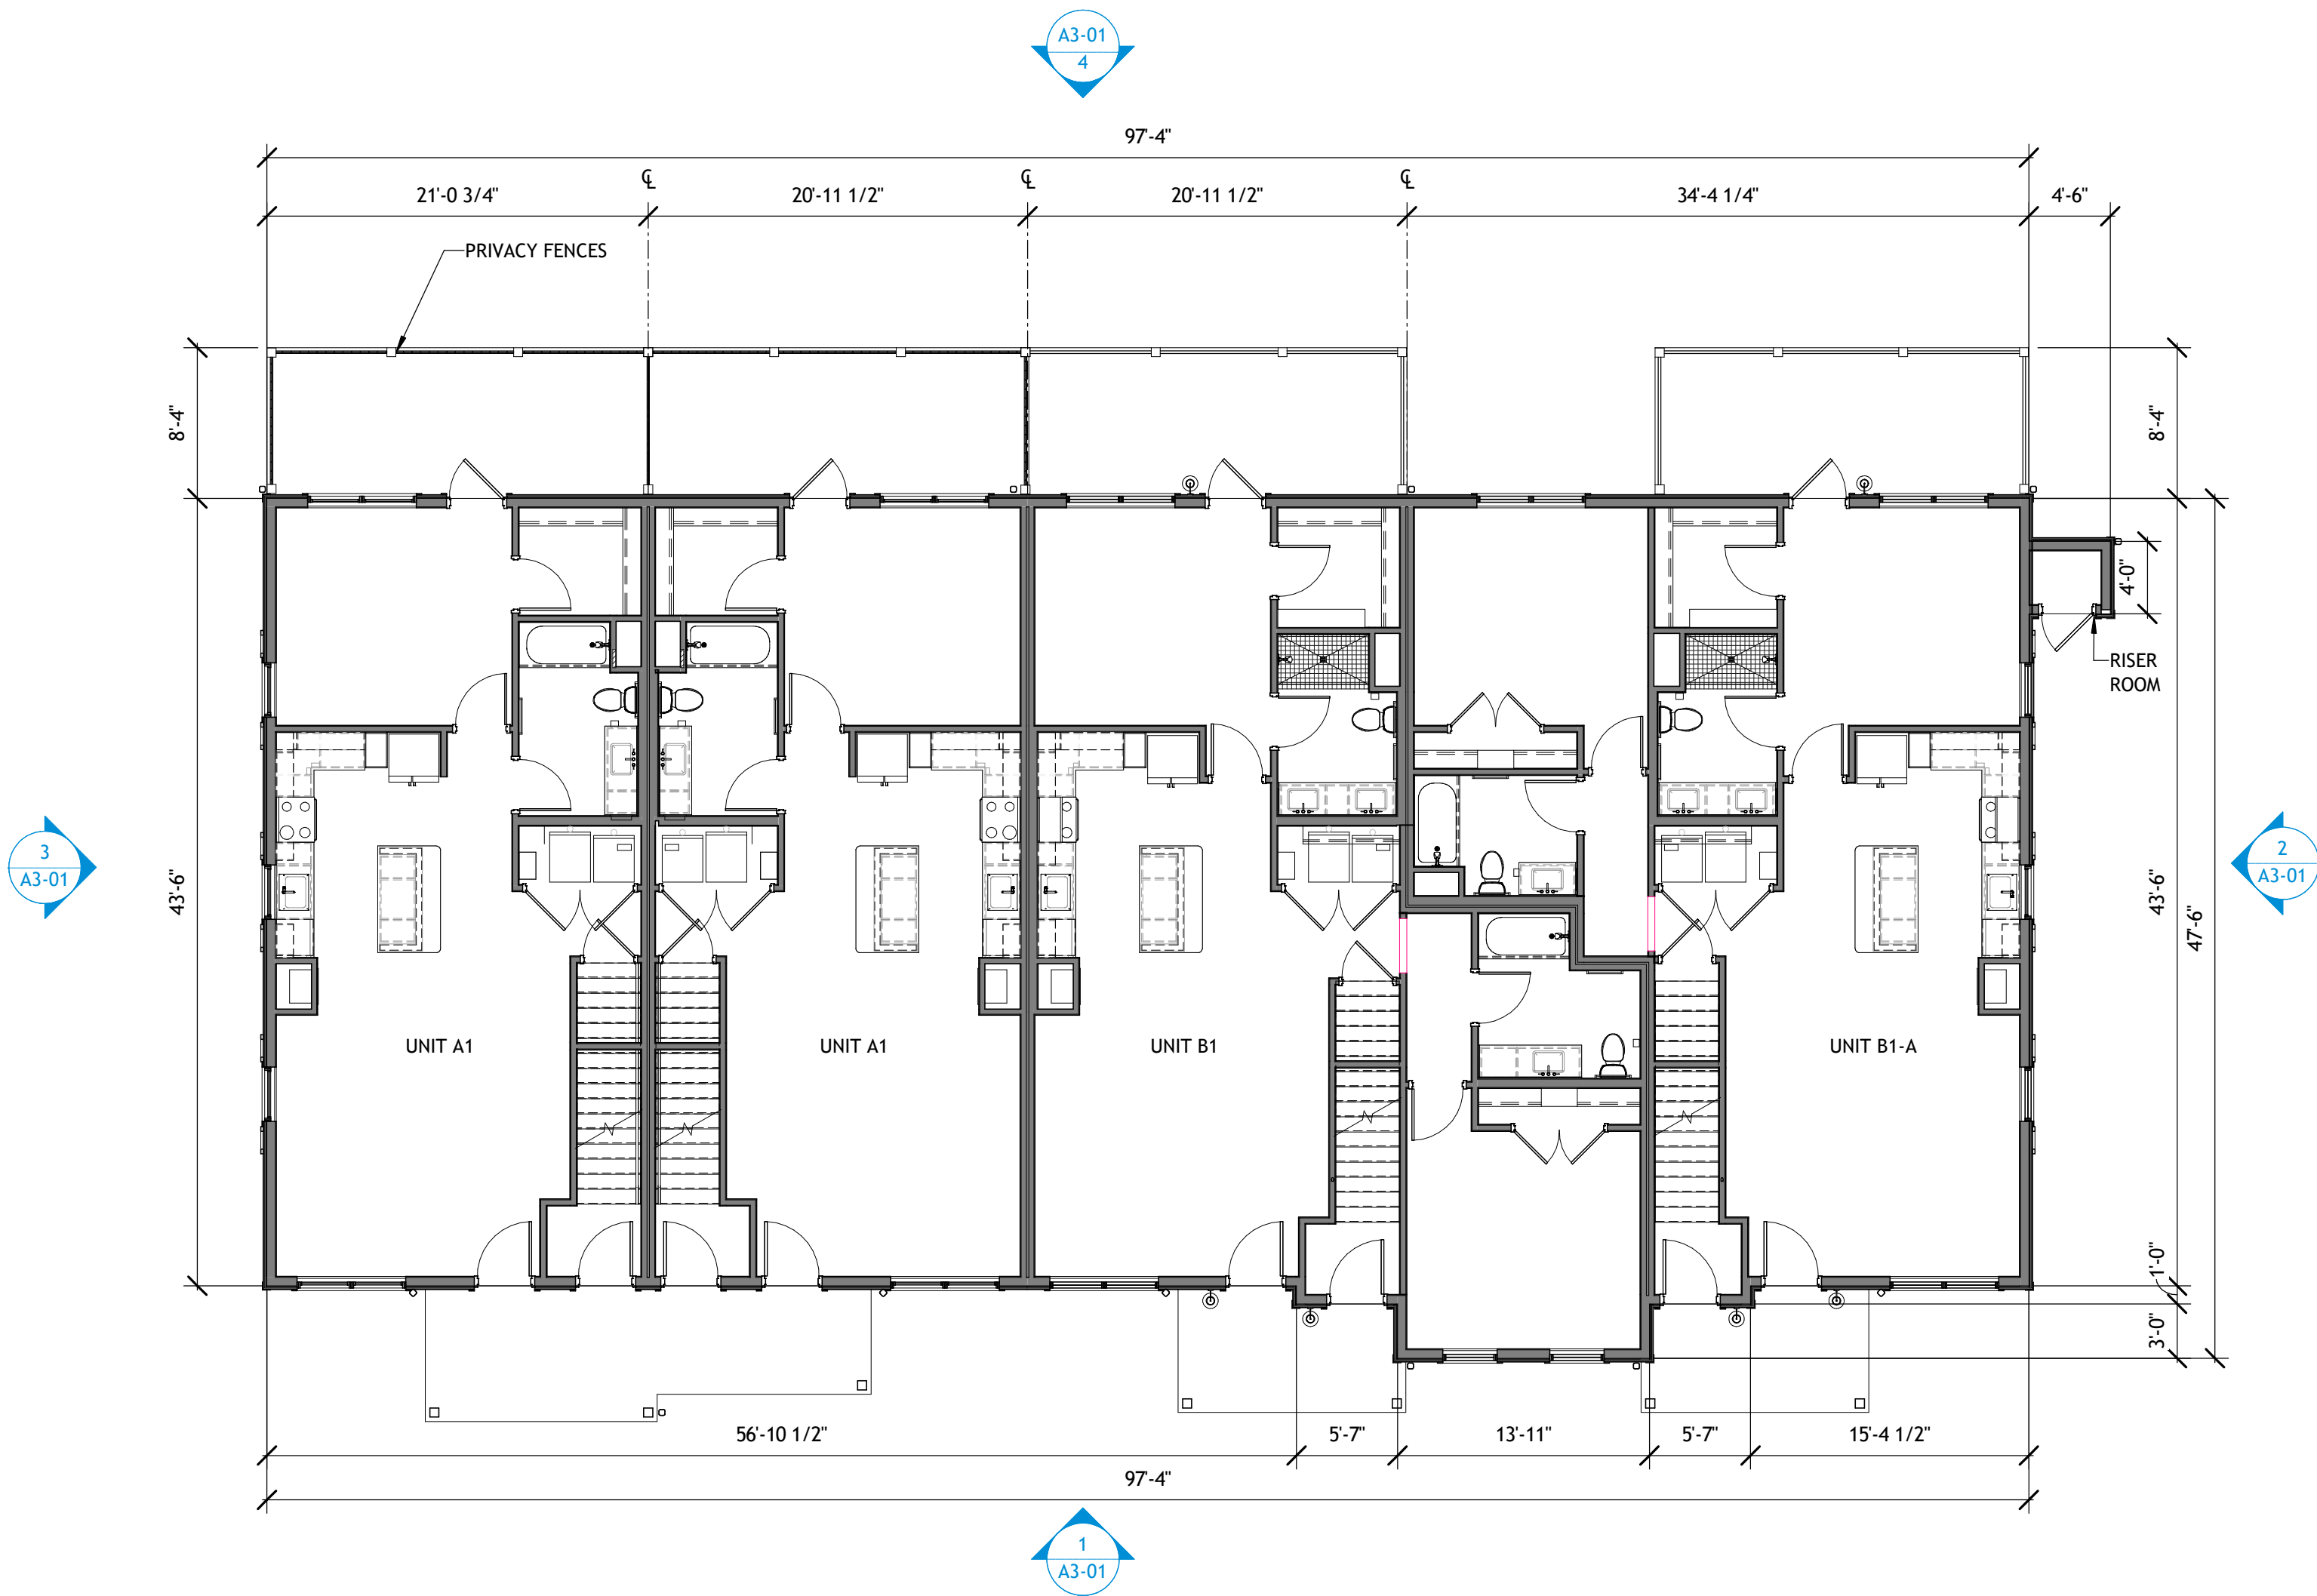

1 BUILDING A - LEVEL 1
A1-11 1/8" = 1'-0"

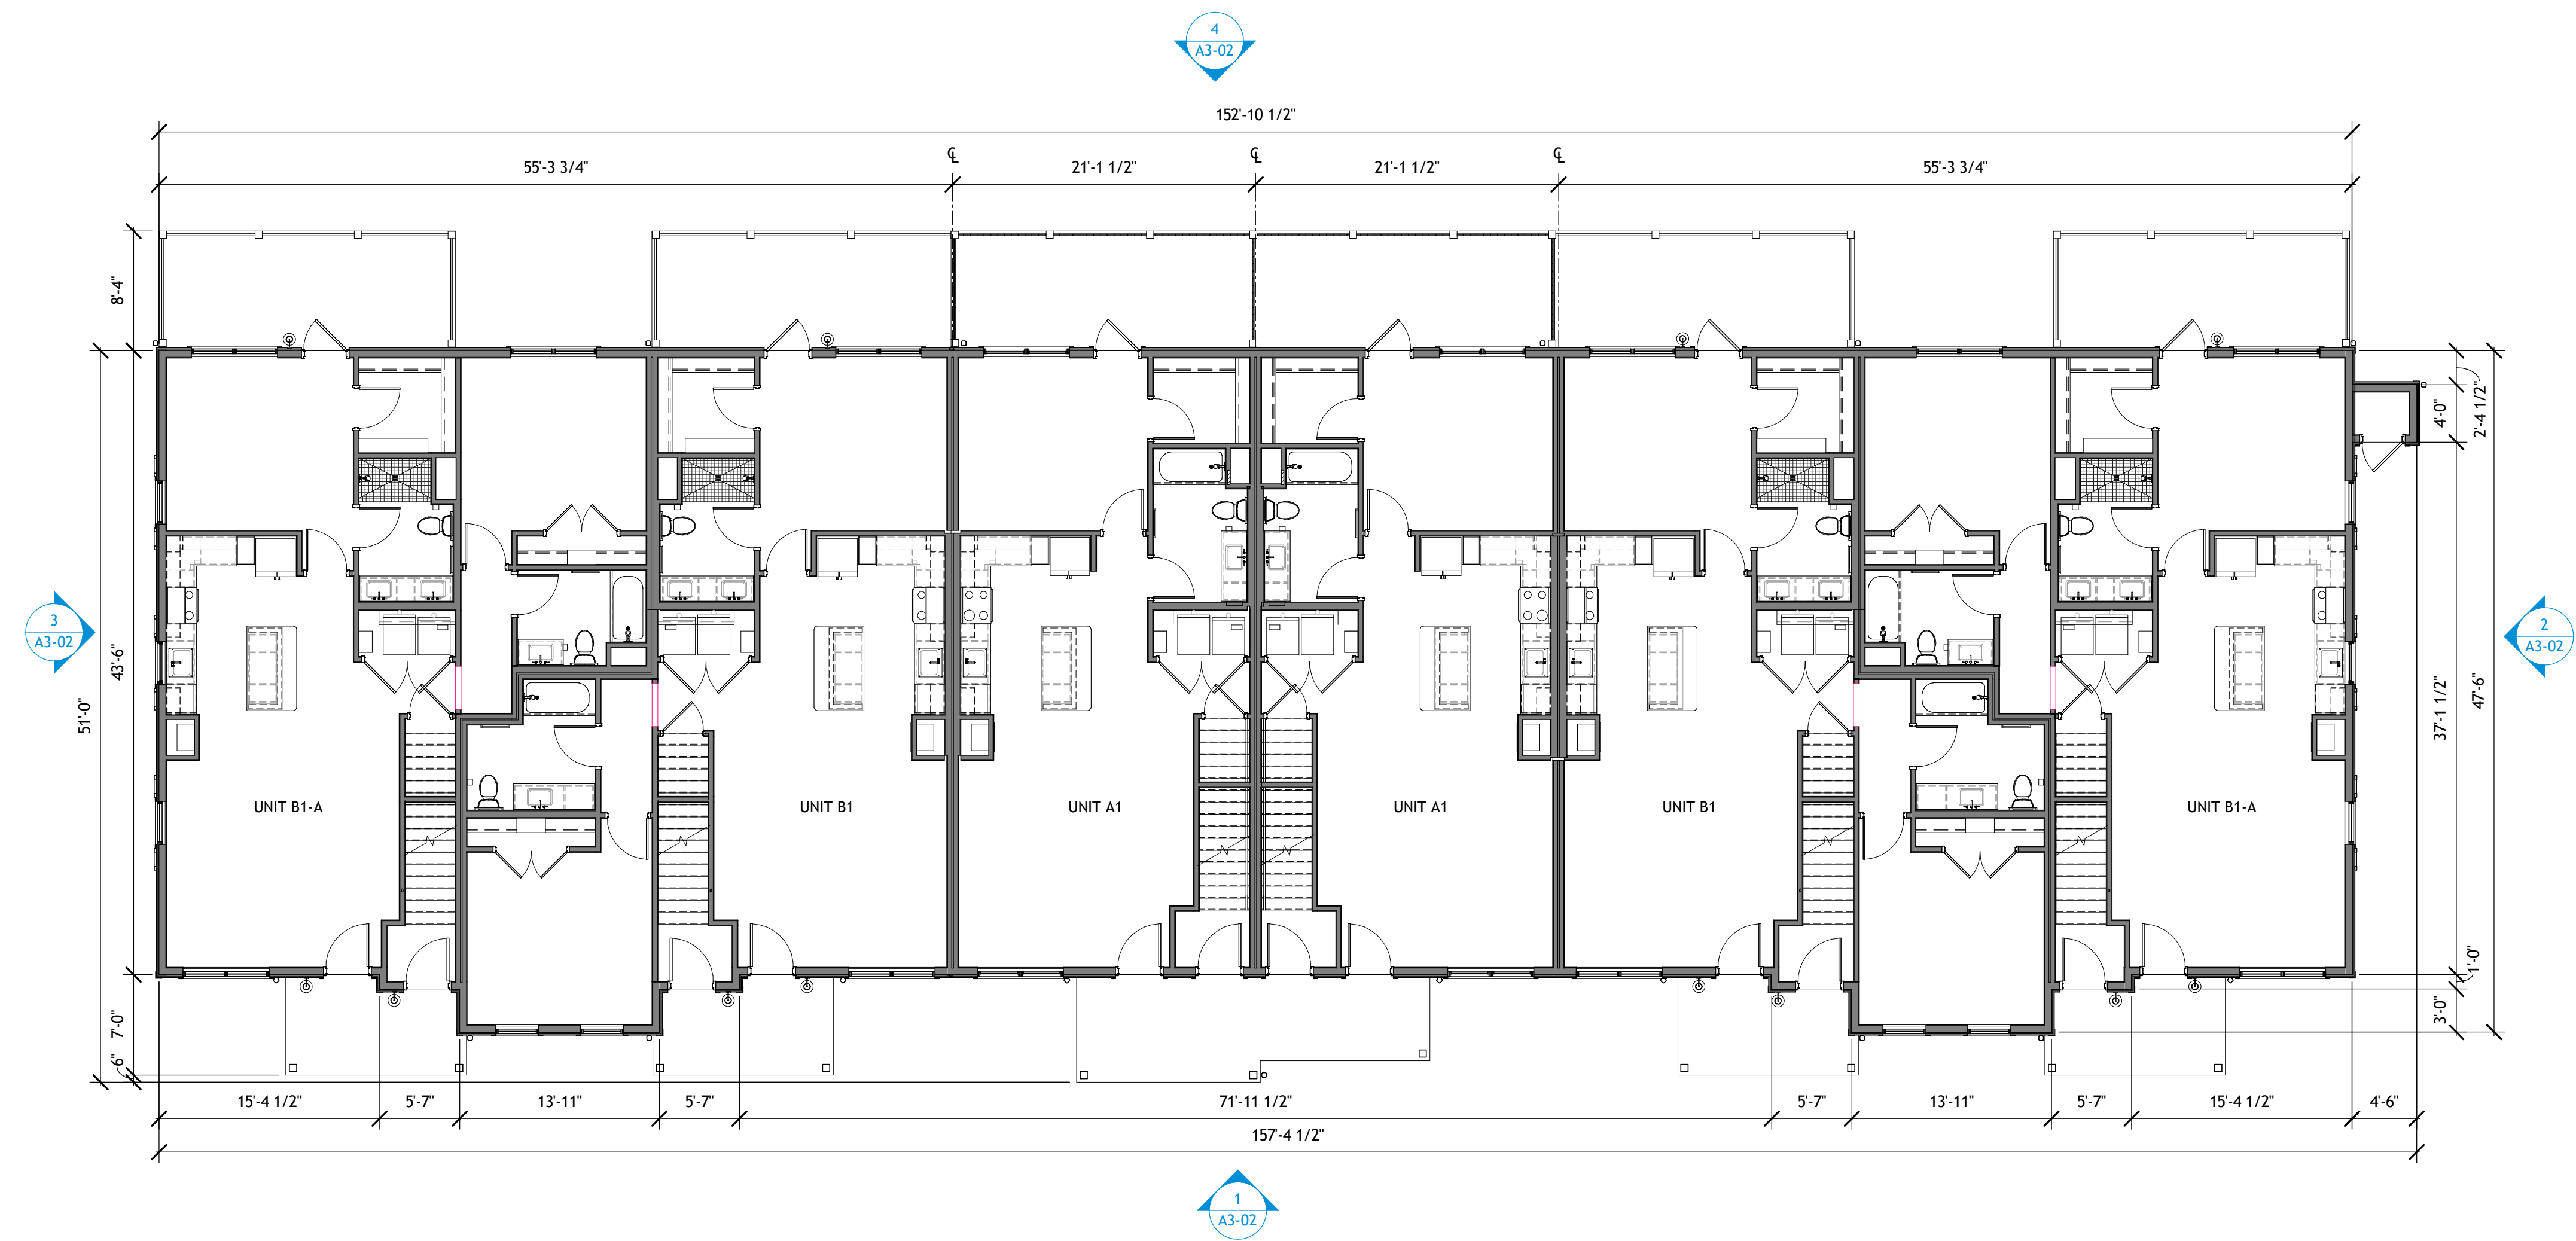


1 BUILDING B - LEVEL 1
A1-21 1/8" = 1'-0"

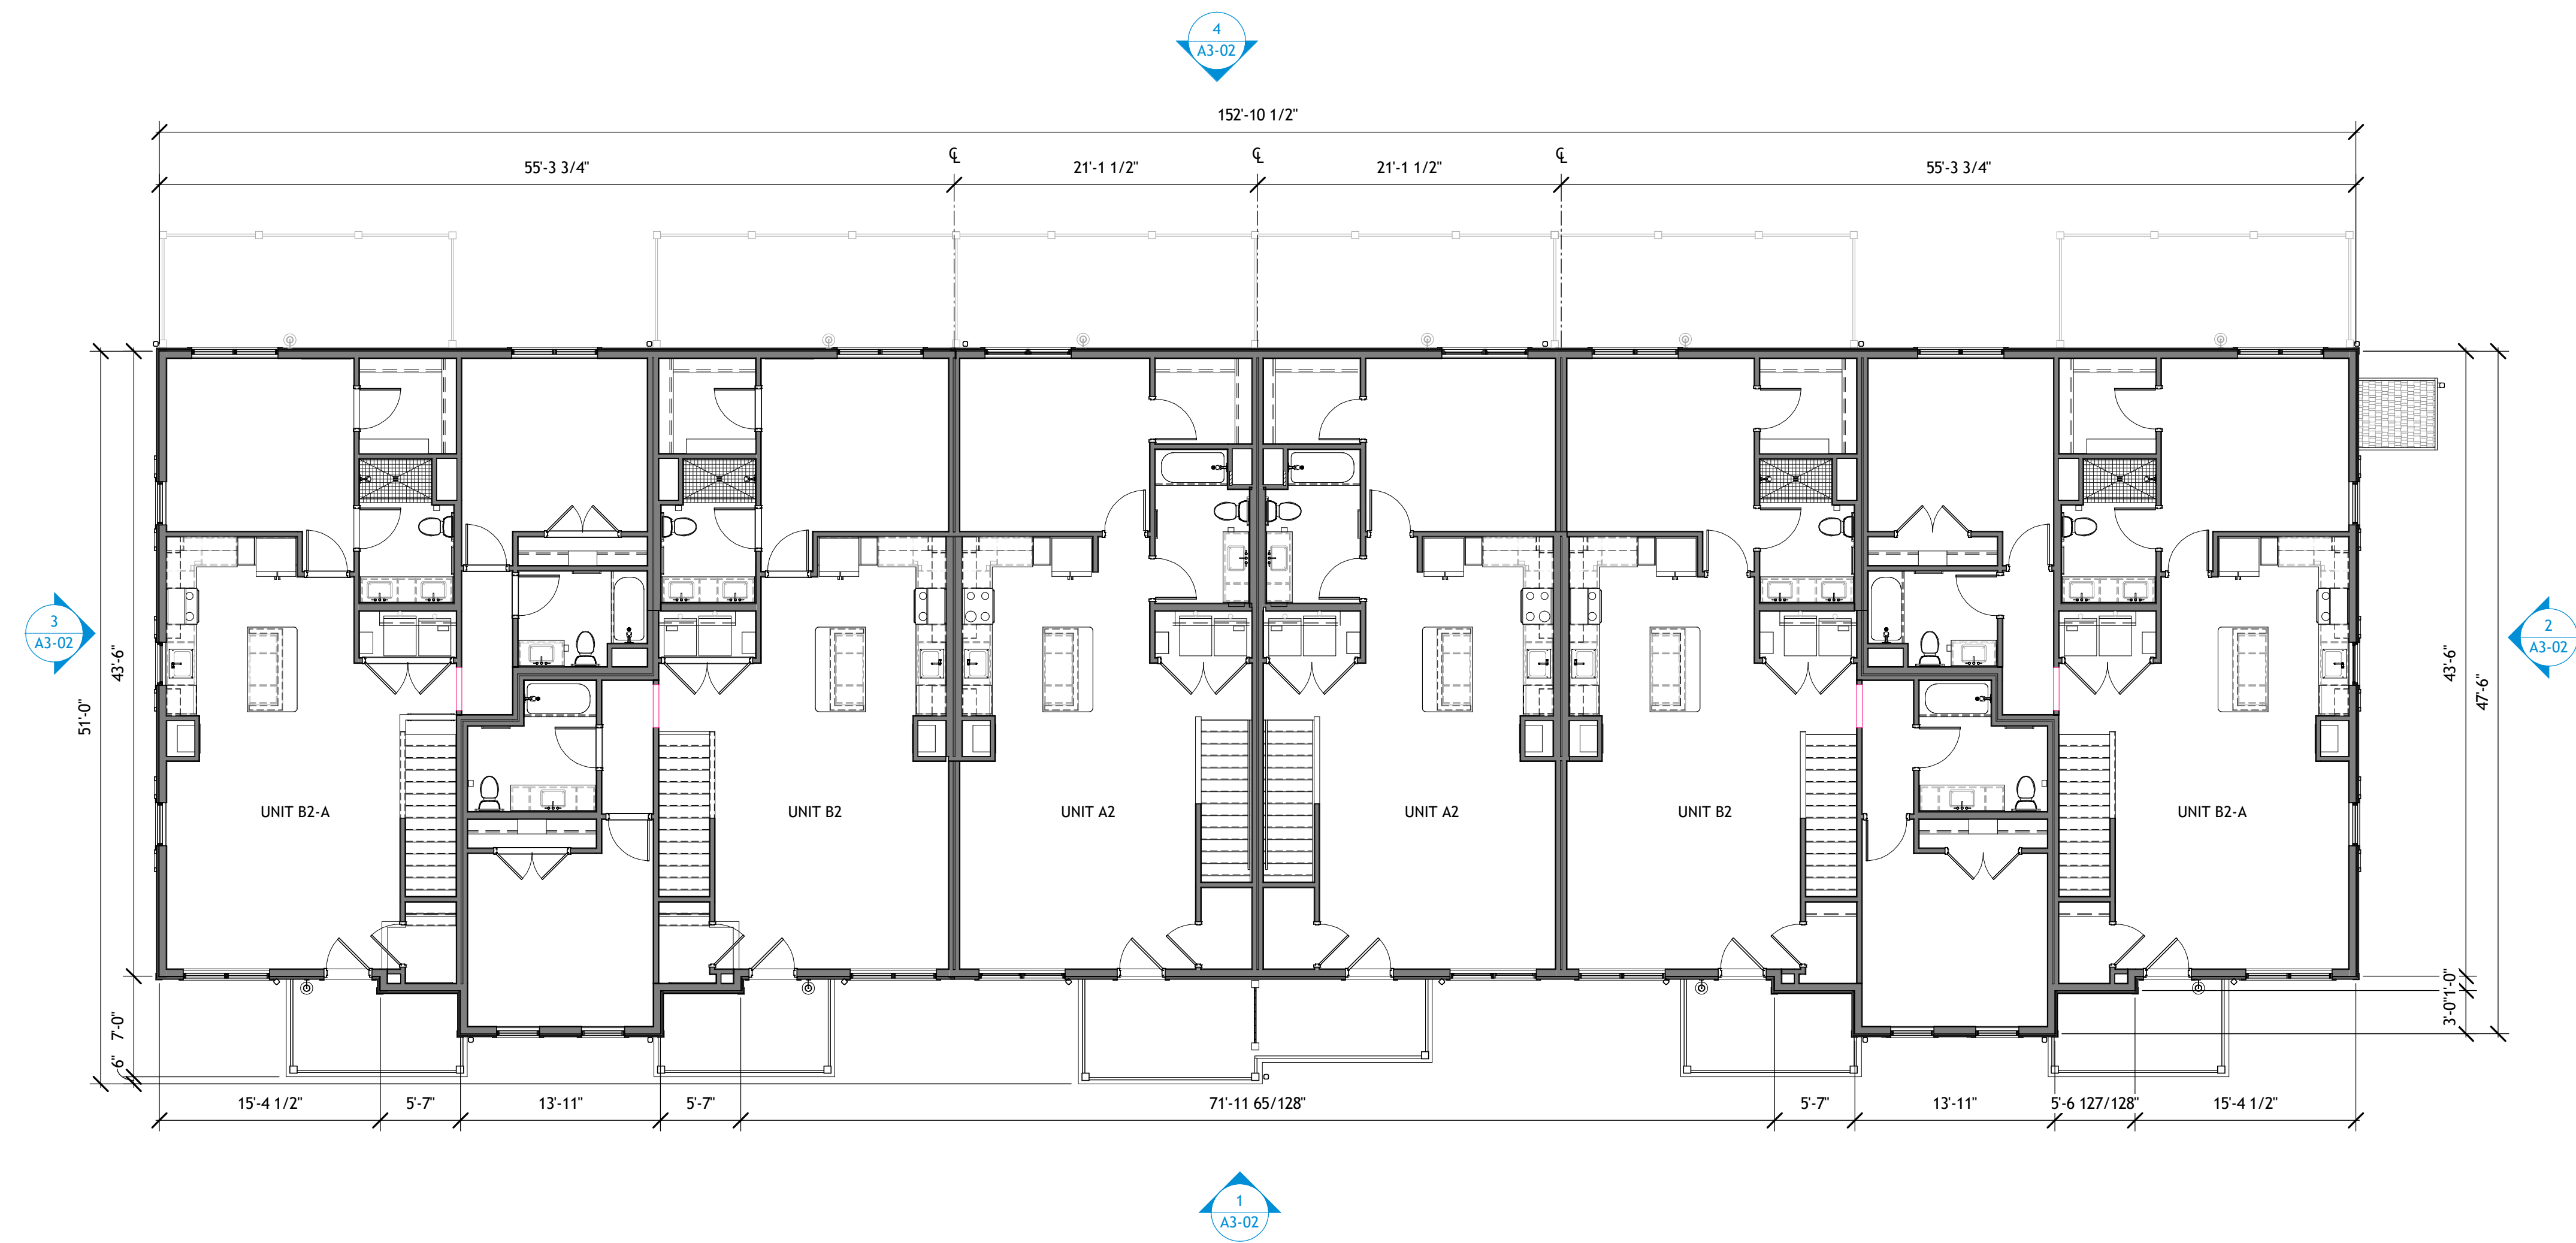


1 BUILDING B - LEVEL 2
A1-22 1/8" = 1'-0"


BUILDING C- FLOOR PLAN
240 DEMING STREET MULTIFAMILY DEVELOPMENT

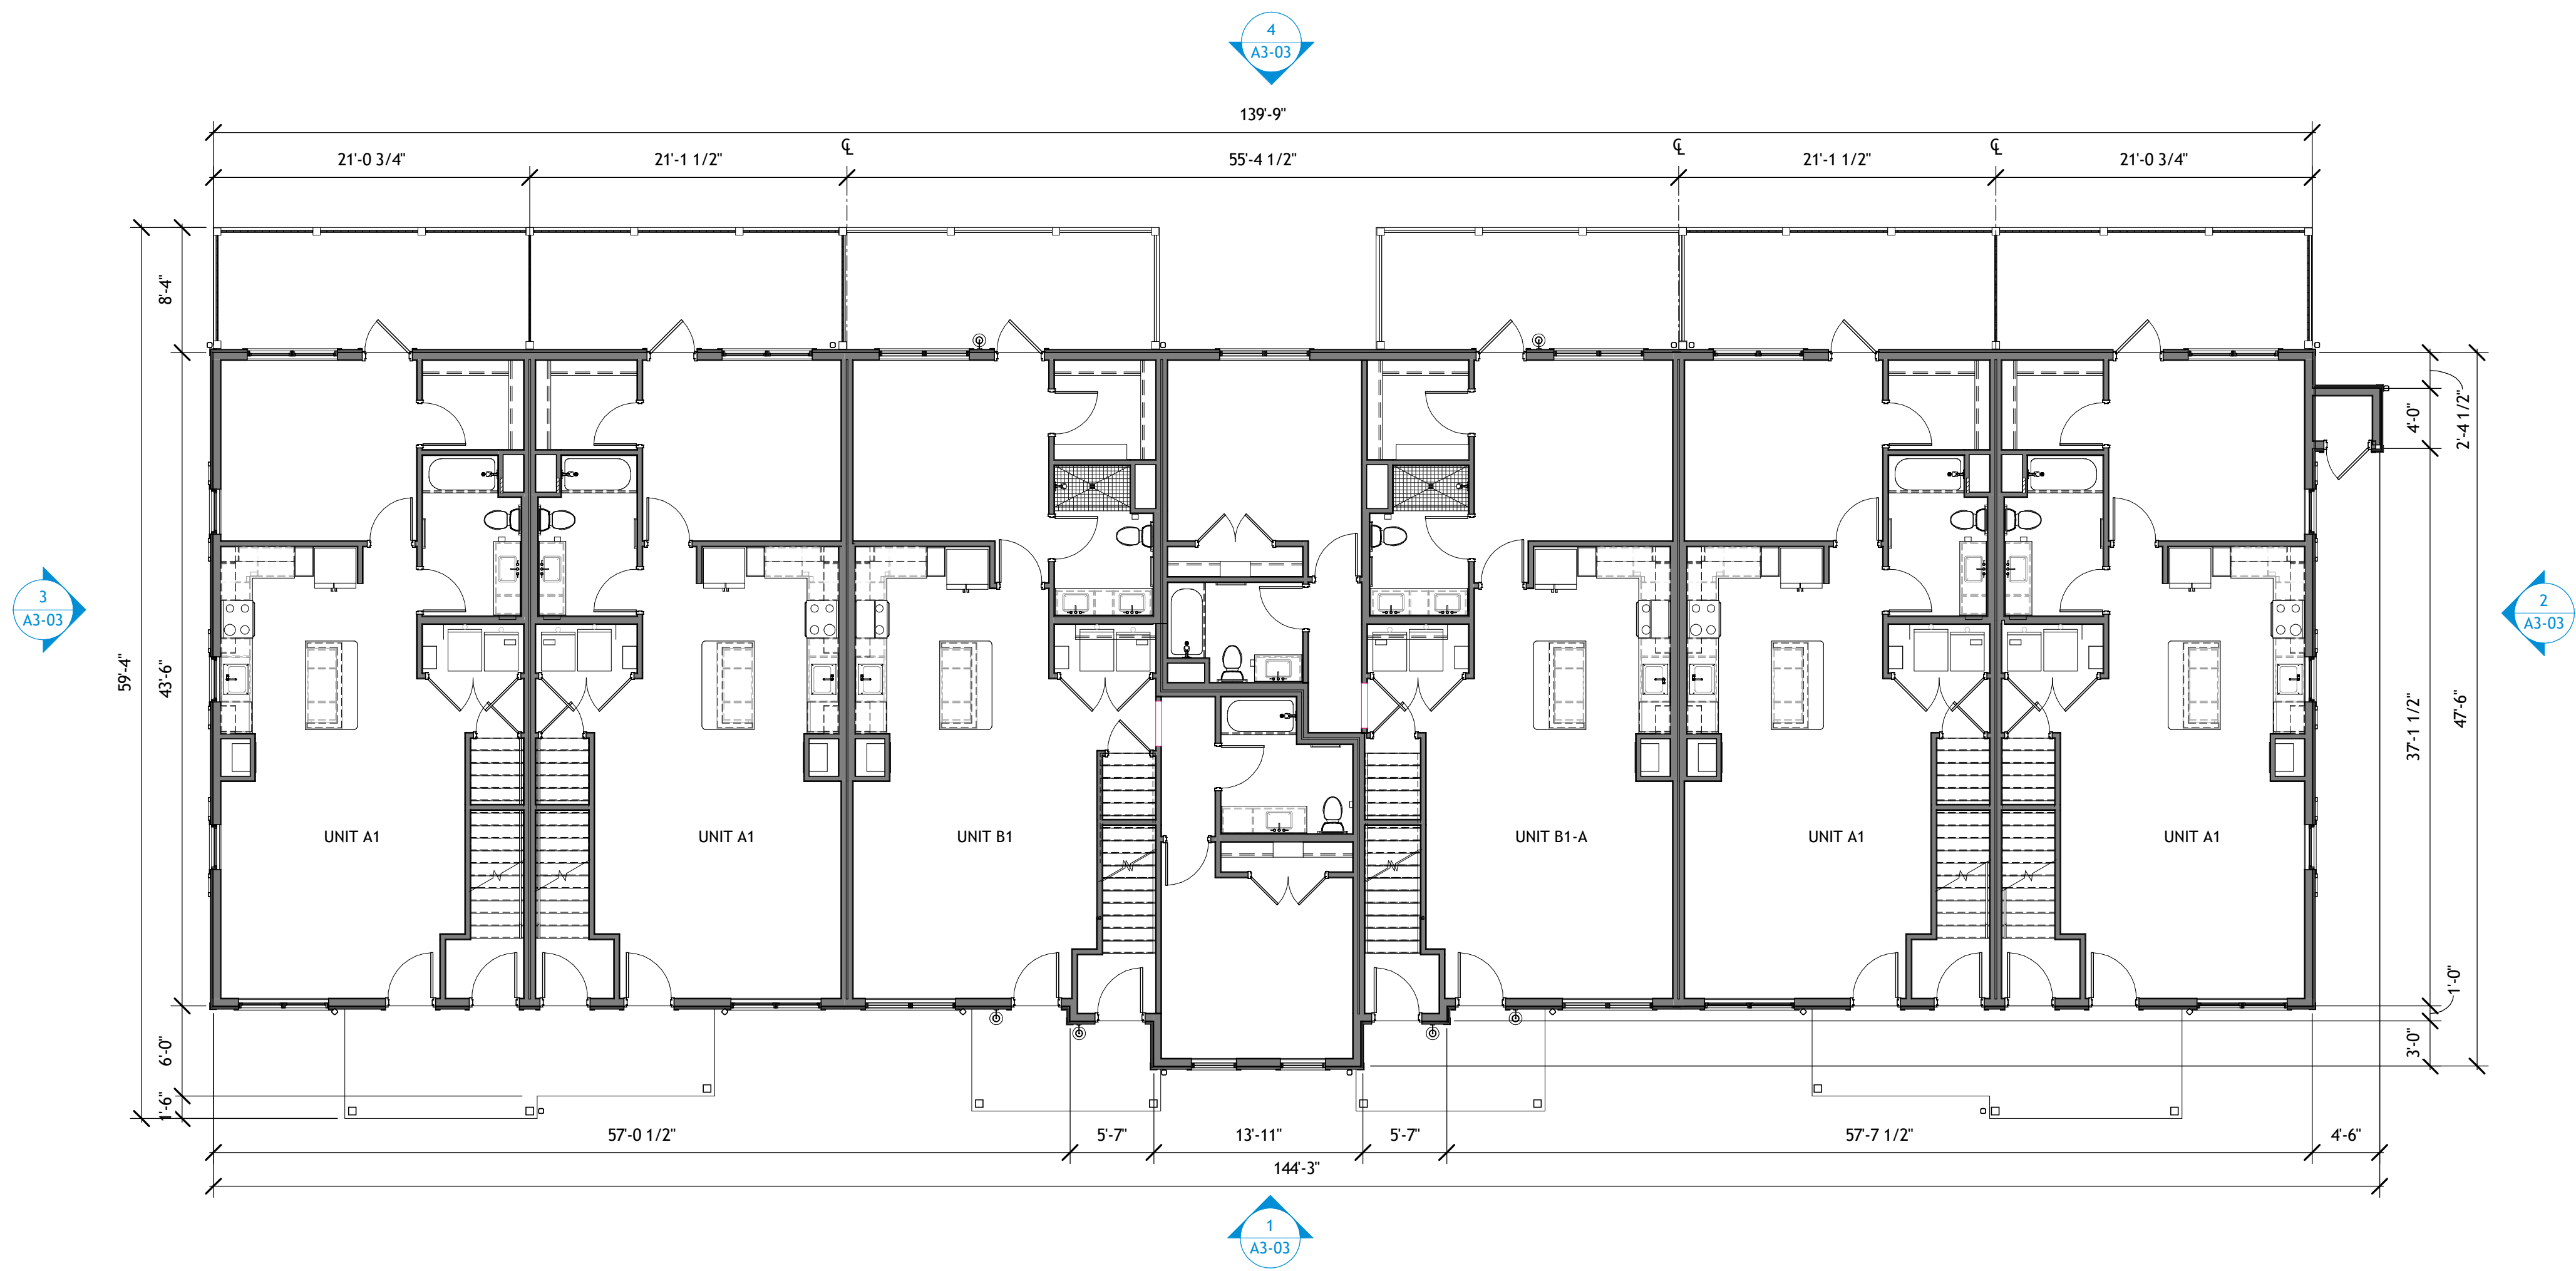

1 BUILDING C - LEVEL 1
A1-31 1/8" = 1'-0"

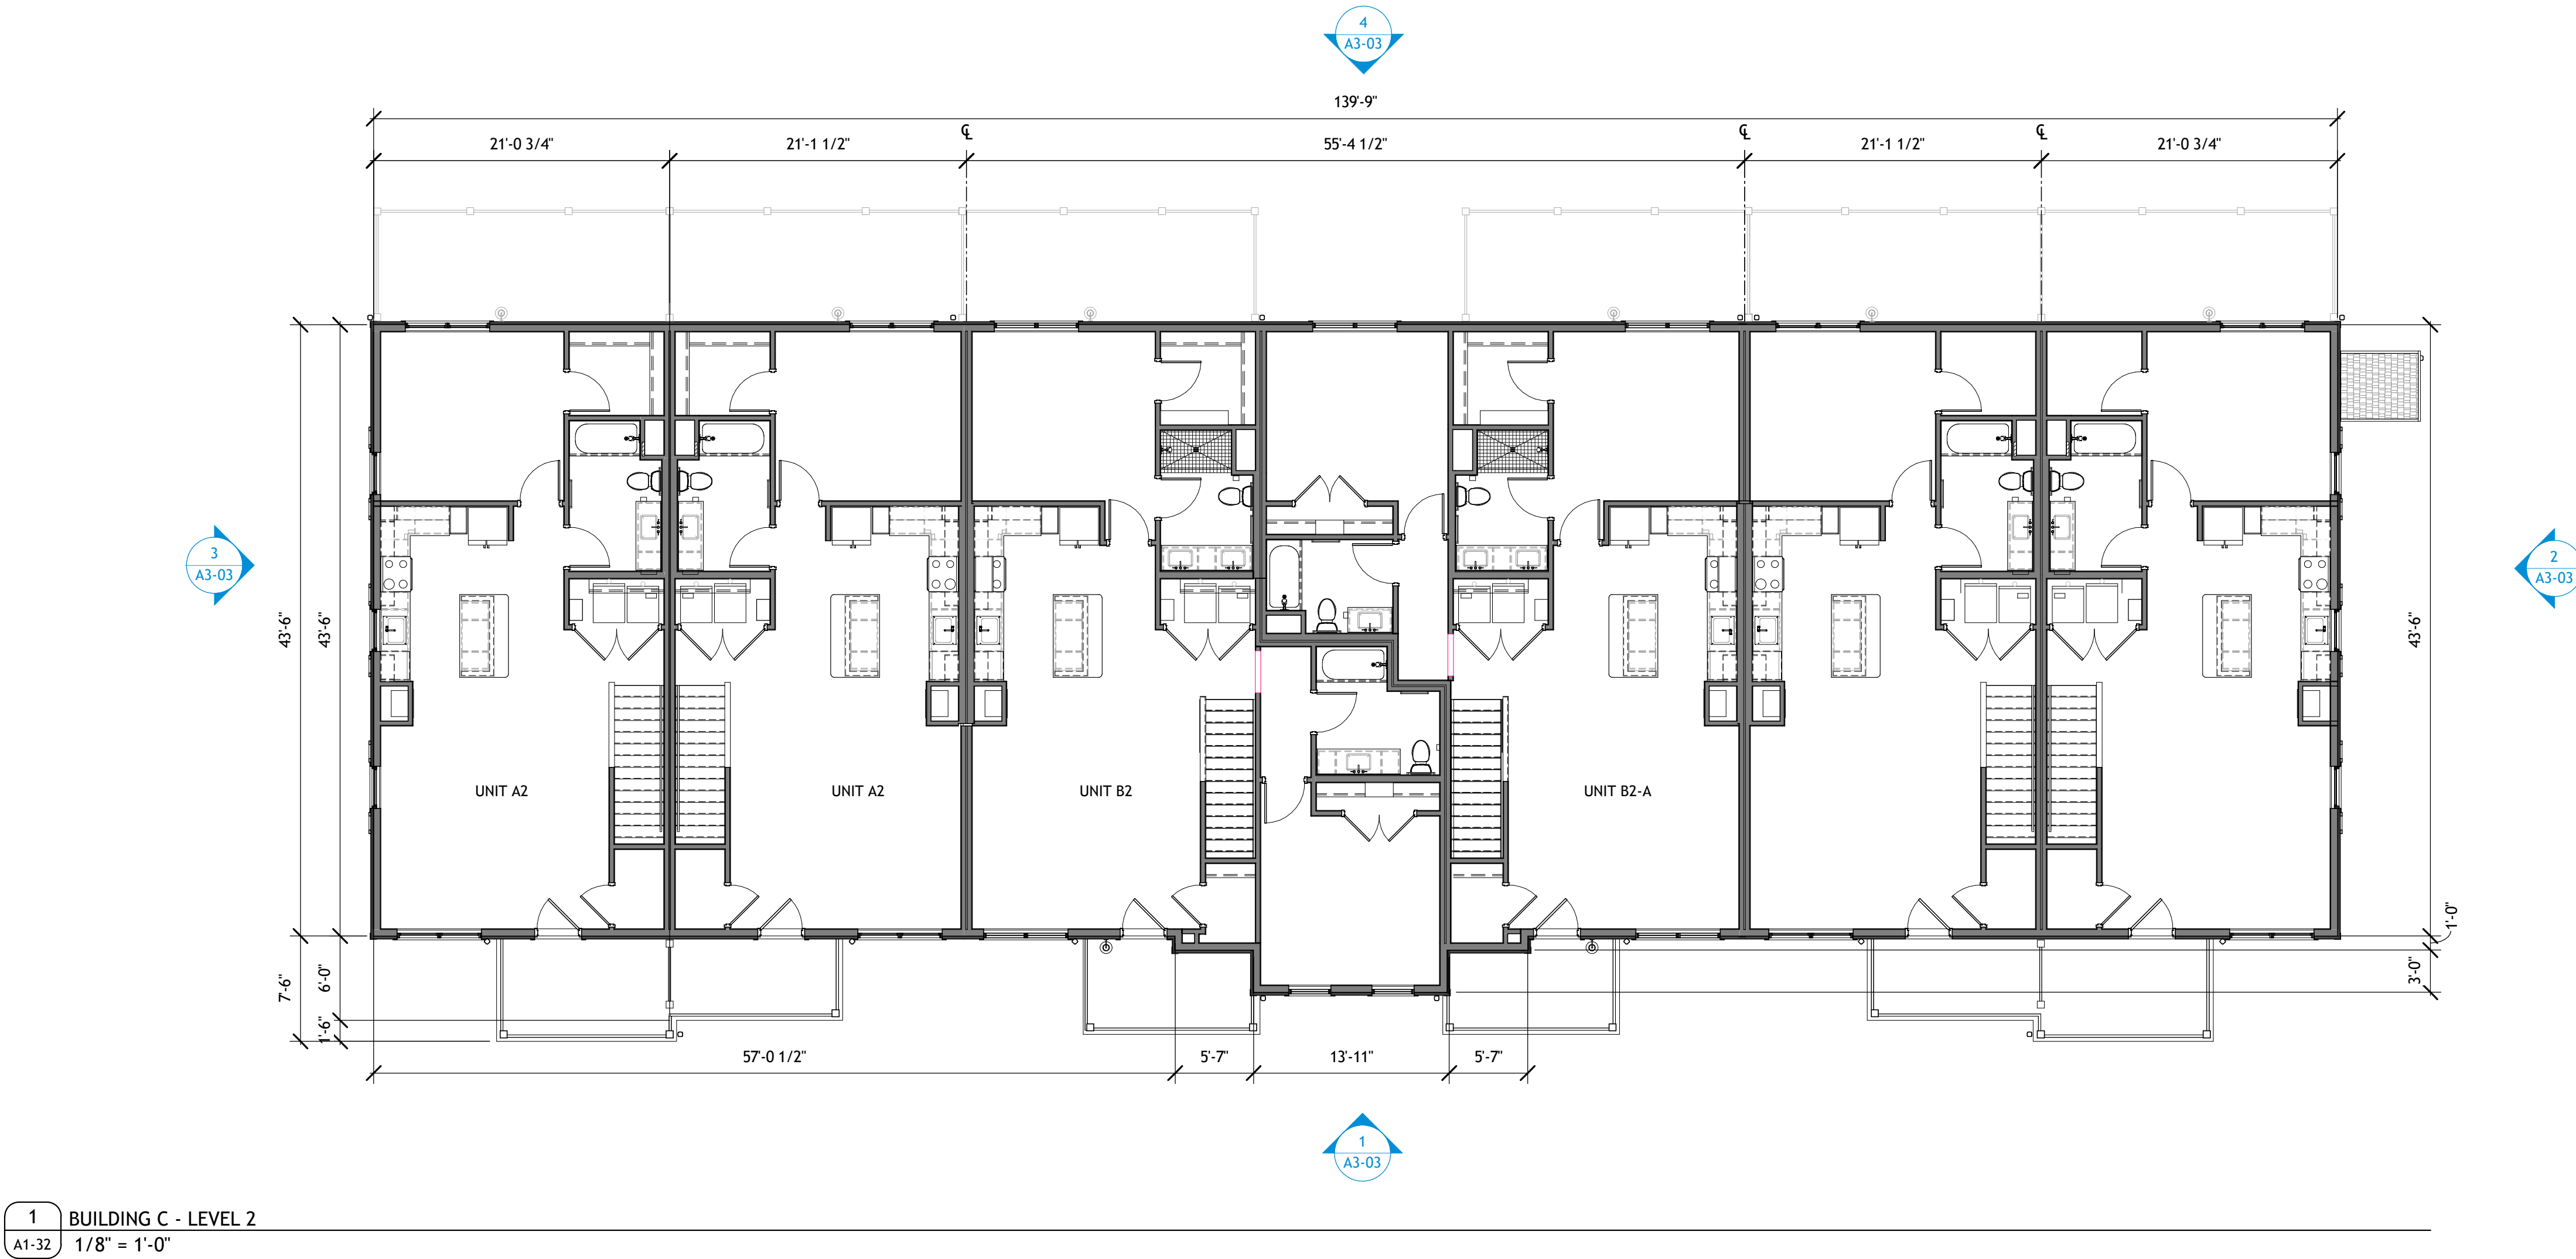

ELEVATIONS - BUILDING A
240 DEMING STREET MULTIFAMILY DEVELOPMENT

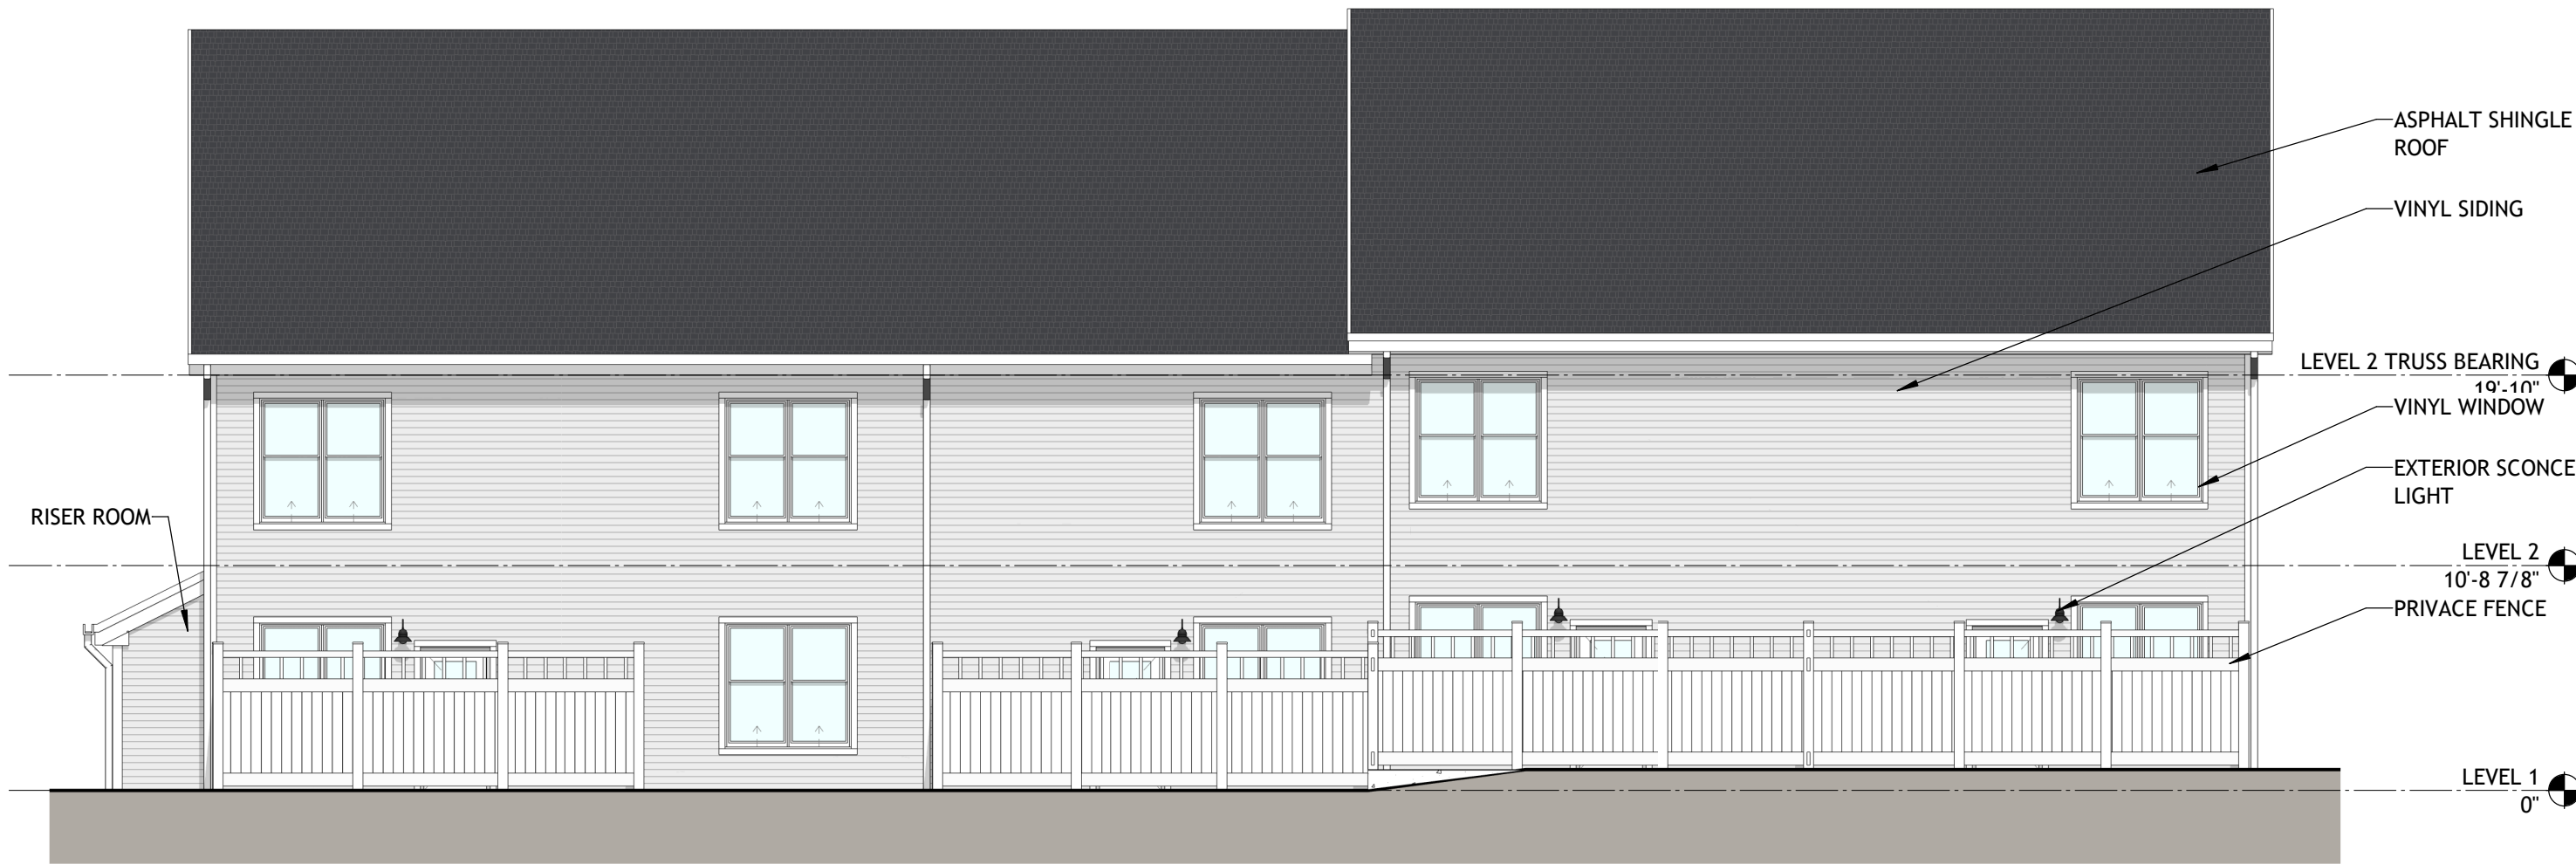

4 BUILDING ELEVATION - BUILDING TYPE A
A3-01 1/8" = 1'-0"



2 BUILDING ELEVATION - BUILDING TYPE A
A3-01 1/8" = 1'-0"




3 BUILDING ELEVATION - BUILDING TYPE A
A3-01 1/8" = 1'-0"



1 BUILDING ELEVATION - BUILDING TYPE A
A3-01 1/8" = 1'-0"

*NOTE: ALL COLORS ARE CONCEPTUAL AND MAY BE MODIFIED

ELEVATIONS - BUILDING B
240 DEMING STREET MULTIFAMILY DEVELOPMENT

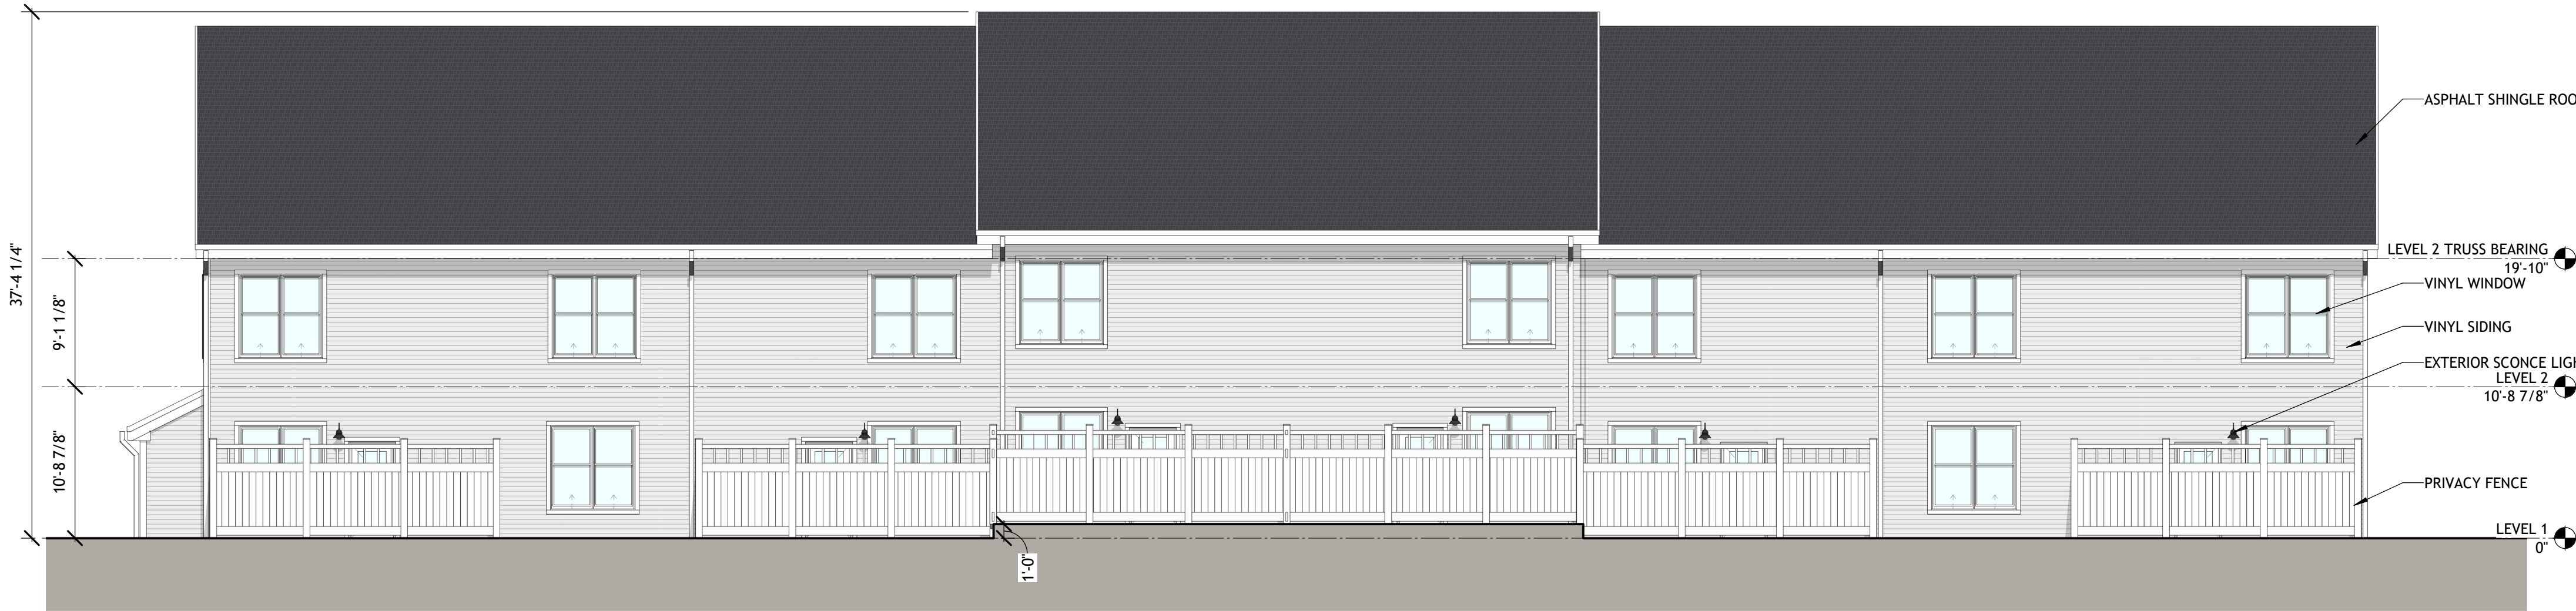

4 BUILDING ELEVATION - BUILDING TYPE B
A3-02 1/8" = 1'-0"



2 BUILDING ELEVATION - BUILDING TYPE B
A3-02 1/8" = 1'-0"



3 BUILDING ELEVATION - BUILDING TYPE B
A3-02 1/8" = 1'-0"



1 BUILDING ELEVATION - BUILDING TYPE B
A3-02 1/8" = 1'-0"

*NOTE: ALL COLORS ARE CONCEPTUAL AND MAY BE MODIFIED

ELEVATIONS - BUILDING C
240 DEMING STREET MULTIFAMILY DEVELOPMENT



4 BUILDING ELEVATION - BUILDING TYPE C
A3-03 1/8" = 1'-0"



2 BUILDING ELEVATION - BUILDING TYPE C
A3-03 1/8" = 1'-0"



3 BUILDING ELEVATION - BUILDING TYPE C
A3-03 1/8" = 1'-0"



1 BUILDING ELEVATION - BUILDING TYPE C
A3-03 1/8" = 1'-0"

*NOTE: ALL COLORS ARE CONCEPTUAL AND MAY BE MODIFIED