



SOUTH WINDSOR HIGH SCHOOL SYNTHETIC TURF FIELD AND TENNIS COURT DEVELOPMENT

161 NEVERS ROAD SOUTH WINDSOR, CONNECTICUT

DECEMBER 15, 2023 REVISED: JANUARY 22, 2024

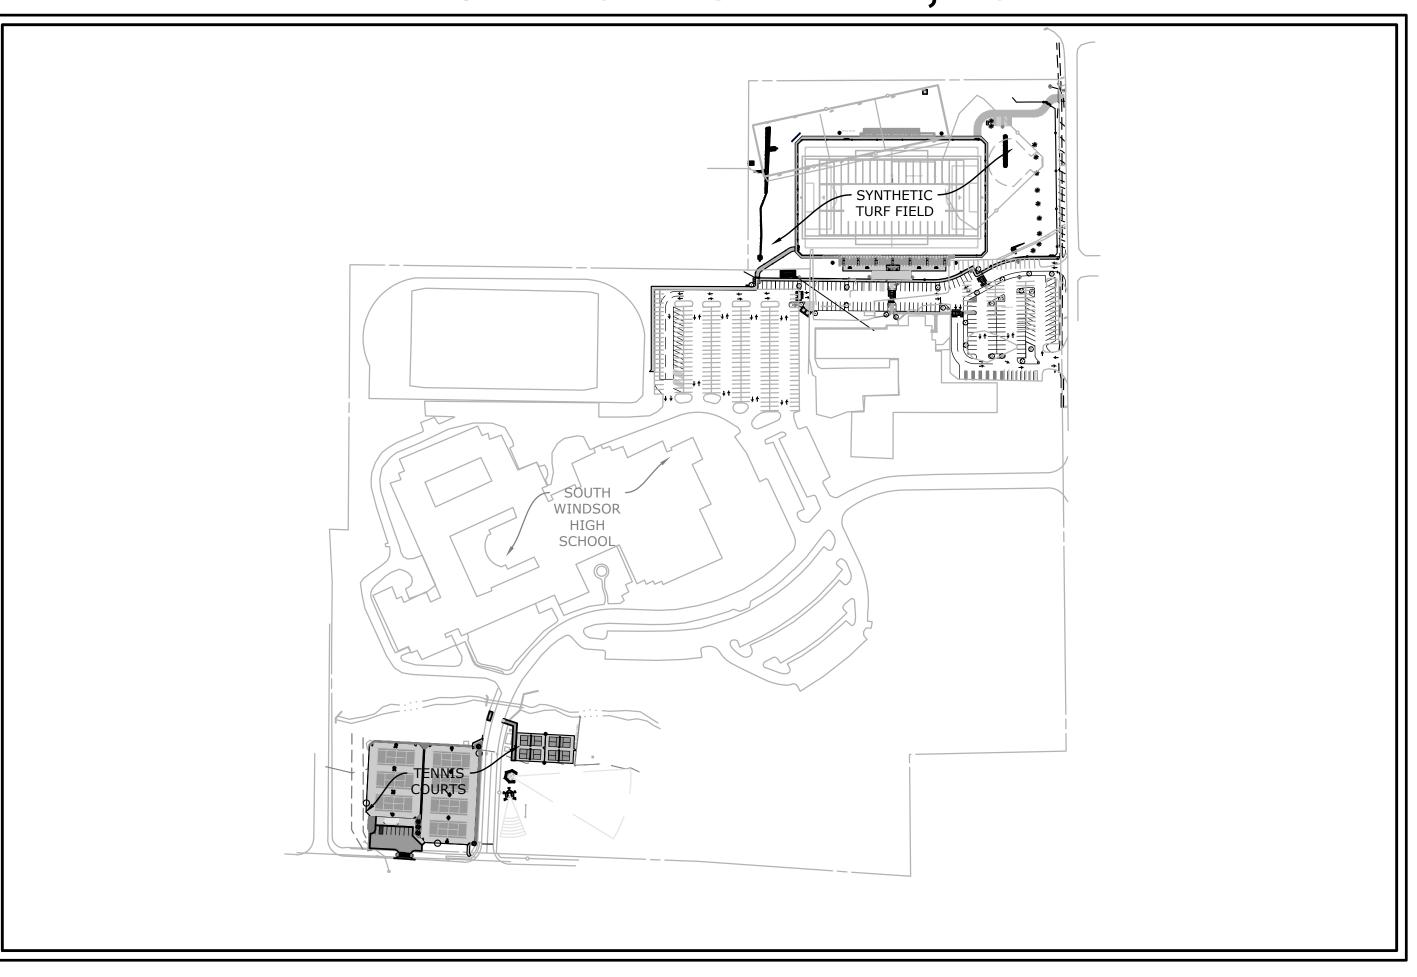

PROJECT VICINITY MAP:

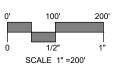

ZONING DATA TABLE

ZONE: A-20									
	LOT AREA	LOT FRONTAGE	LOT DEPTH	FRONT YARD	REAR YARD	SIDE YARD	STORIES	HEIGHT	LOT COVERAGE
REQUIRED	20,000 S.F.	100'	150'	40'	40'	10'	2 1/2	30'	20%
EXISTING	47.28 AC.	> 100'	> 150'	> 40'	> 40'	> 10'	NO CHANGE	NO CHANGE	10.6 %
PROPOSED	NO CHANGE	10.7 %							

NAME TITLE

TITLE SHEET

EX SITE PLAN - EXISTING CONDITIONS
SP 1-2 SITE DEVELOPMENT PLAN

D-1 - D-4 SITE DETAILS

PREPARED BY:



CEH ENGINEERING AND CONSULTING 580 SHEPARD AVENUE HAMDEN, CT 06514

GENERAL CONTRACTOR:



903 N OPDYKE ROAD SUITE A1 AUBURN HILLS, MI 482326 248-977-4388

NOTES

- ALL INFORMATION SHOWN IS BASED ON TOPOGRAPHIC AND PLANIMETRIC SURVEY CONDUCTED BY DIMARZO & BERECZKY, INC. AND INFORMATION SHOWN BEYOND THE LIMITS OF THIS MAP IS BASED ON AVAILABLE MAPPING AND SHOULD BE CONSIDERED APPROXIMATE.
- 2. CONSTRUCTION SHALL CONFORM TO TOWN OF SOUTH WINDSOR REQUIREMENTS.
- 3. ALL FINAL LOCATIONS OF INSTALLED MATERIALS ARE TO BE FIELD VERIFIED
- 4. EXISTING UTILITY INFORMATION IS BEEN BASED UPON AVAILABLE INFORMATION AND MAY BE INCOMPLETE. ALL UTILITIES SHOWN SHOULD BE CONSIDERED APPROXIMATE.
- 5. CALL "CALL BEFORE YOU DIG", SHALL BE NOTIFIED PRIOR TO CONSTRUCTION. ANY DISCREPANCIES BETWEEN PLAN INFORMATION AND MARKED UTILITIES SHALL BE DOCUMENTED AND BROUGHT TO THE ENGINEERS ATTENTION.
- 6. ALL DISTURBED AREAS SHALL BE RESTORED TO PRE-CONSTRUCTION CONDITIONS. SITE IS TO BE PHOTO DOCUMENTED BY CONTRACTOR AND OWNER PRIOR TO CONSTRUCTION.
- 7. ALL PROPOSED CONTOURS AND SPOT ELEVATIONS INDICATE FINISHED GRADE. FINISHED GRADE FOR SYNTHETIC TURF SHALL BE THE TOP OF THE INFILL.
- 8. THE PLANS REQUIRE A CONTRACTOR'S WORKING KNOWLEDGE OF LOCAL, MUNICIPAL, WATER AUTHORITY, AND STATE CODES.
- 9. ALL FUEL, OIL, PAINT, OR OTHER HAZARDOUS MATERIALS USED DURING CONSTRUCTION SHOULD BE STORED IN A SECONDARY CONTAINER AND/OR REMOVED TO A LOCKED ENCLOSED AREA WITH AN IMPERVIOUS FLOOR DURING NON—WORK HOURS.
- 10. THE CONTRACTOR SHALL MAINTAIN SEDIMENTATION CONTROLS AND REPAIR AS NECESSARY UNTIL ALL CONSTRUCTION IS COMPLETED AND ALL DISTURBED AREAS ARE PERMANENTLY STABILIZED.
- 11. ALL DIMENSIONS AND ELEVATIONS SHALL BE VERIFIED IN THE FIELD PRIOR TO CONSTRUCTION. ANY DISCREPANCIES SHALL BE BROUGHT TO THE ATTENTION OF THE ENGINEER.

CONSTRUCTION SEQUENCE

- 1. SITE CONTRACTOR TO STAKE OUT LIMIT OF DISTURBANCE AND VEGETATION TO BE RETAINED. NO DISTURBANCE IS TO TAKE PLACE BEYOND THE LIMITS OF WORK SHOWN.
- 2. CONTRACTOR TO INSTALL SEDIMENT AND EROSION CONTROLS ALONG THE PERIMETER, AND STABILIZED CONSTRUCTION ENTRANCES.
- 3. INSTALL INLET PROTECTION IN ALL ADJACENT STORM DRAINAGE STRUCTURES.
- 4. INITIATE MASS EARTHWORK OPERATIONS AFTER ALL STRAW WATTLES ARE INSTALLED. CLEAR AND GRUB SITE AND STOCKPILE TOPSOIL AND OTHER EARTHEN MATERIALS. TRANSPORT MATERIALS TO LOCATION SPECIFIED BY OWNER.
- 5. INSTALL PERIMETER STORM DRAINAGE COLLECTOR PIPE AND PERIMETER FENCING
- 6. GRADE FIELD SUBGRADE AND INSTALL GEOTEXTILE FABRIC AND UNDERDRAINAGE.
- 7. INSTALL DYNAMIC DRAINAGE STONE.
- 8. INSTALL SYNTHETIC TURF.
- 9. TOPSOIL AND SEED ANY DISTURBED AREAS.
- 9.1. AREAS TO BE SEEDED UPON INSTALLATION OF TOPSOIL. ADDITIONAL SEEDING MAY BE REQUIRED BETWEEN MONTHS OF APRIL/MAY AND/OR SEPTEMBER.
- 9.2. GRASS SEED BLEND OF 30% RYEGRASS, 30% KENTUCKY BLUEGRASS, 30% TALL FESCUE AT A RATE OF 10 LBS. OF SEED PER 1,000 S.F.

10. REMOVE EROSION CONTROLS ONCE SITE IS STABILIZED.

OWNER:


TOWN OF SOUTH WINDSOR 1540 SULLIVAN AVENUE SOUTH WINDSOR, CONNECTICUT 06074


APPLICANT


SOUTH WINDSOR PUBLIC SCHOOLS 1737 MAIN STREET SOUTH WINDSOR, CONNECTICUT 06074





www.cbyd.com

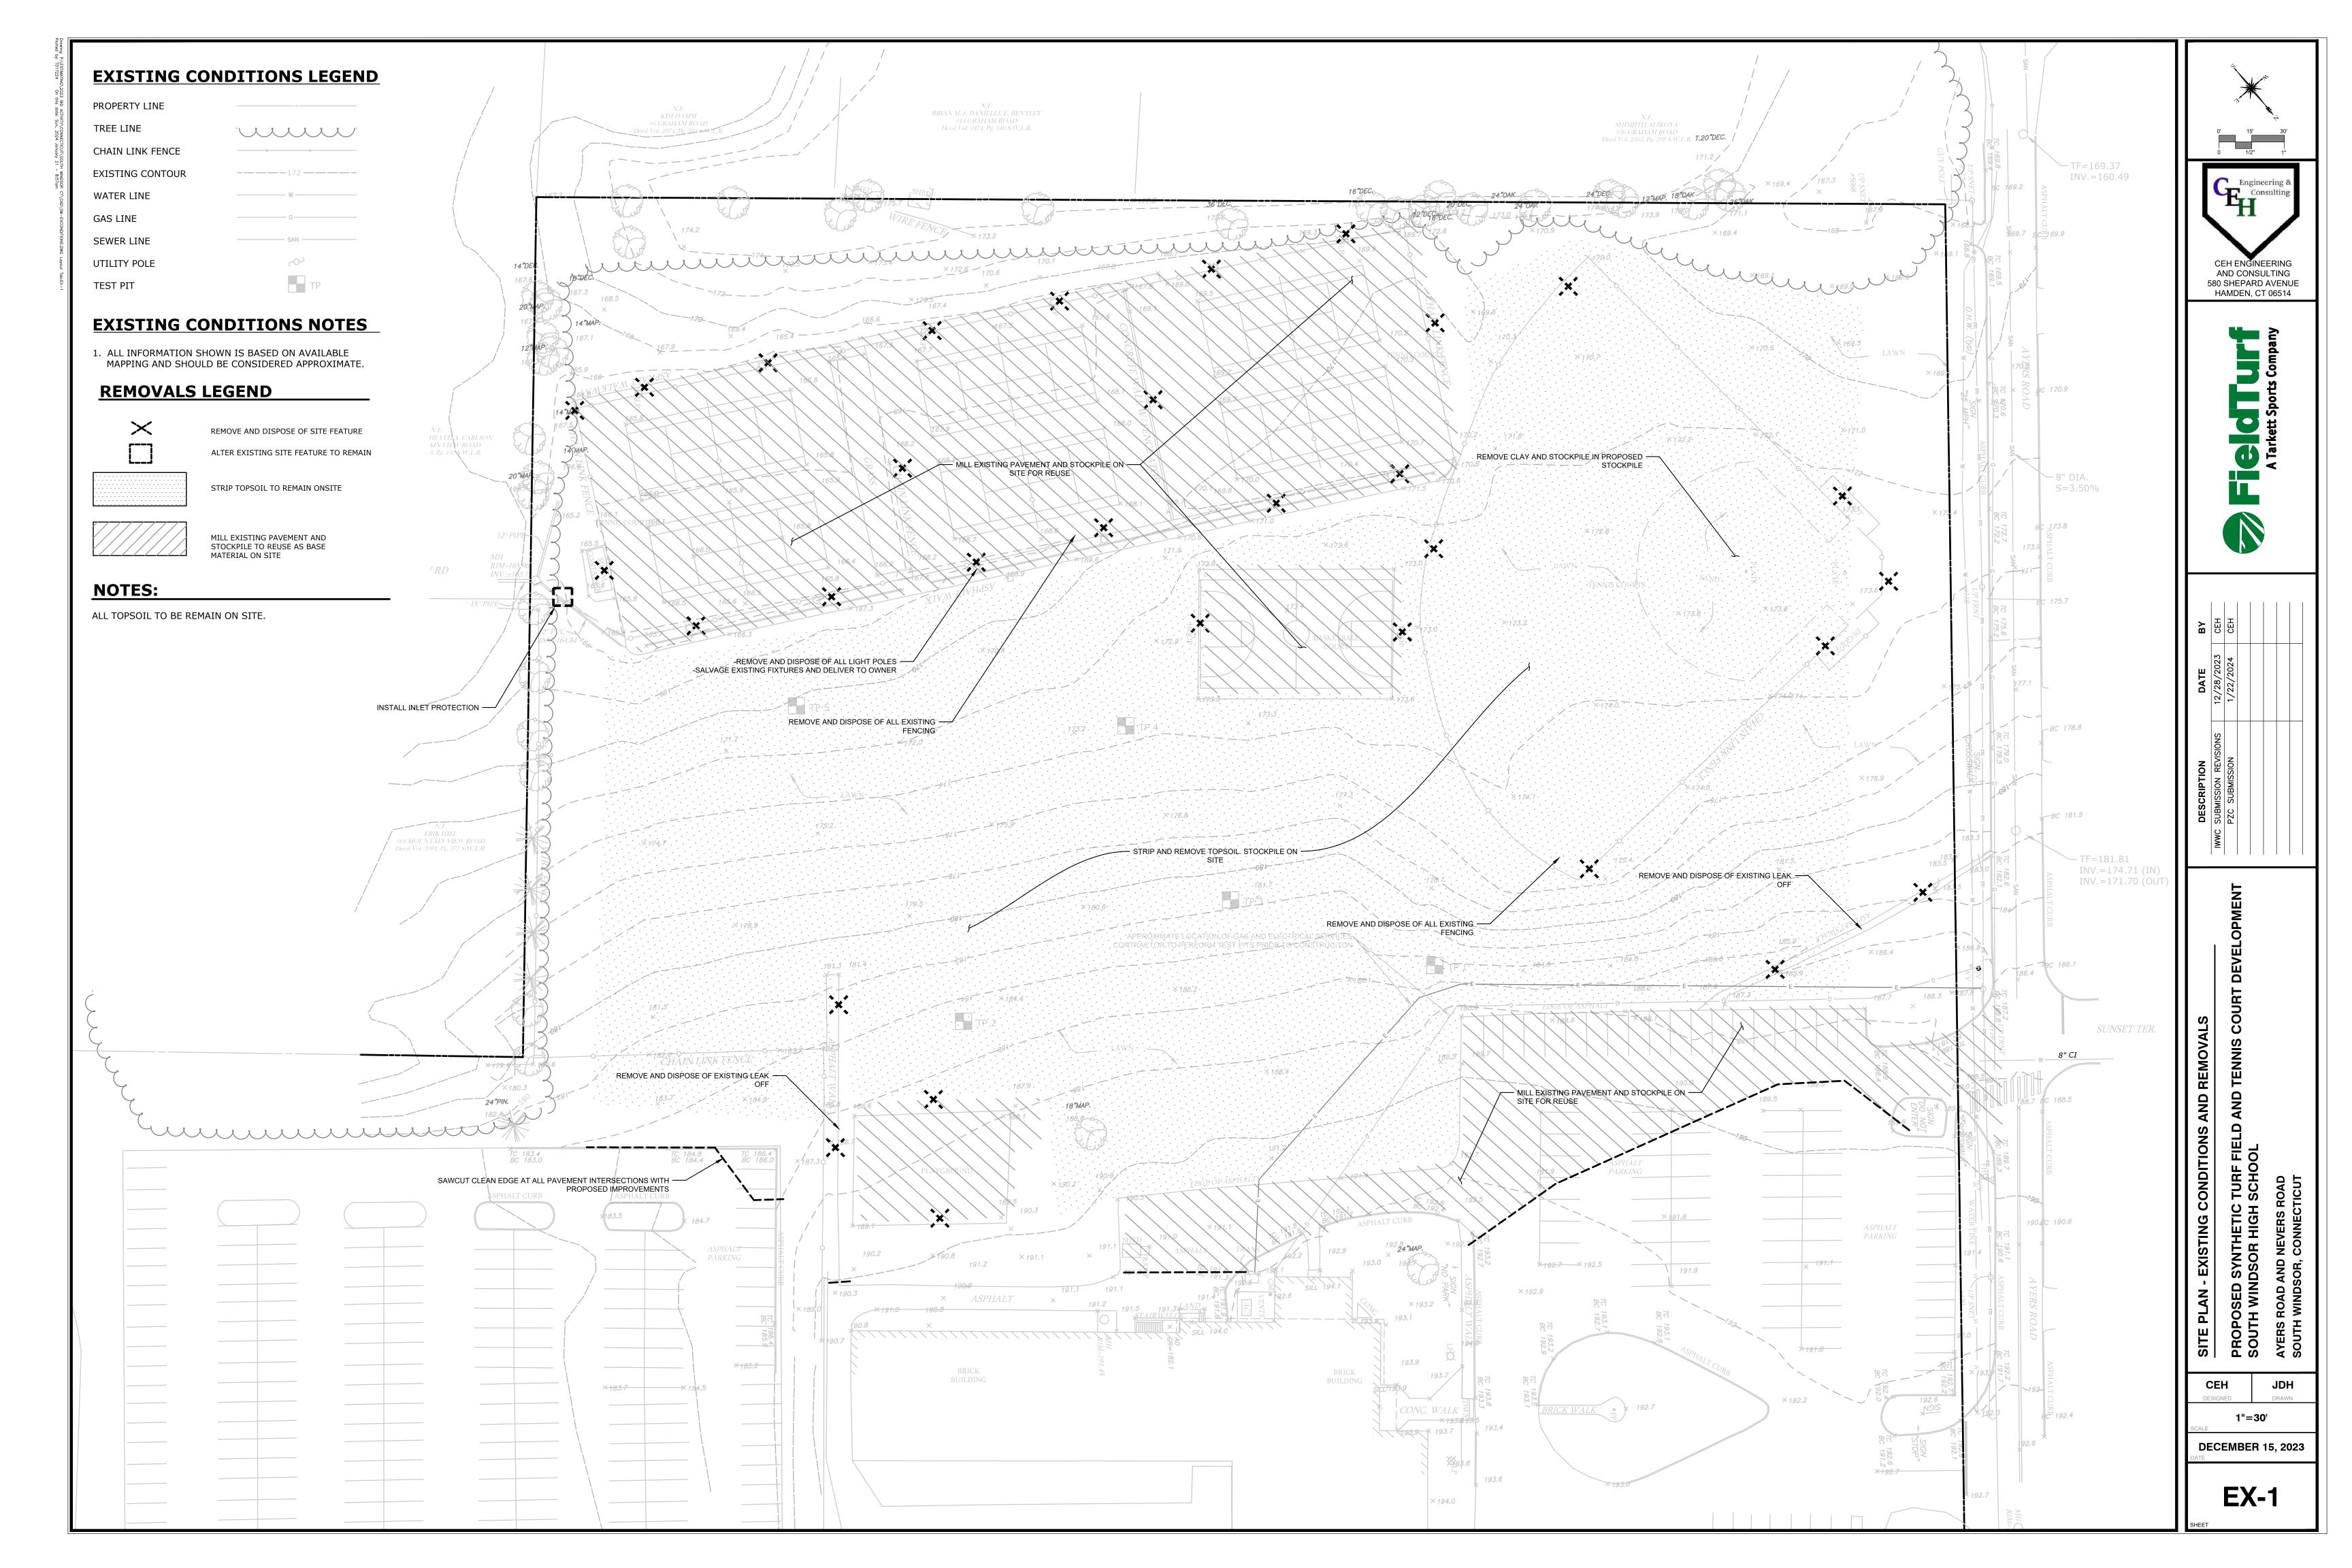


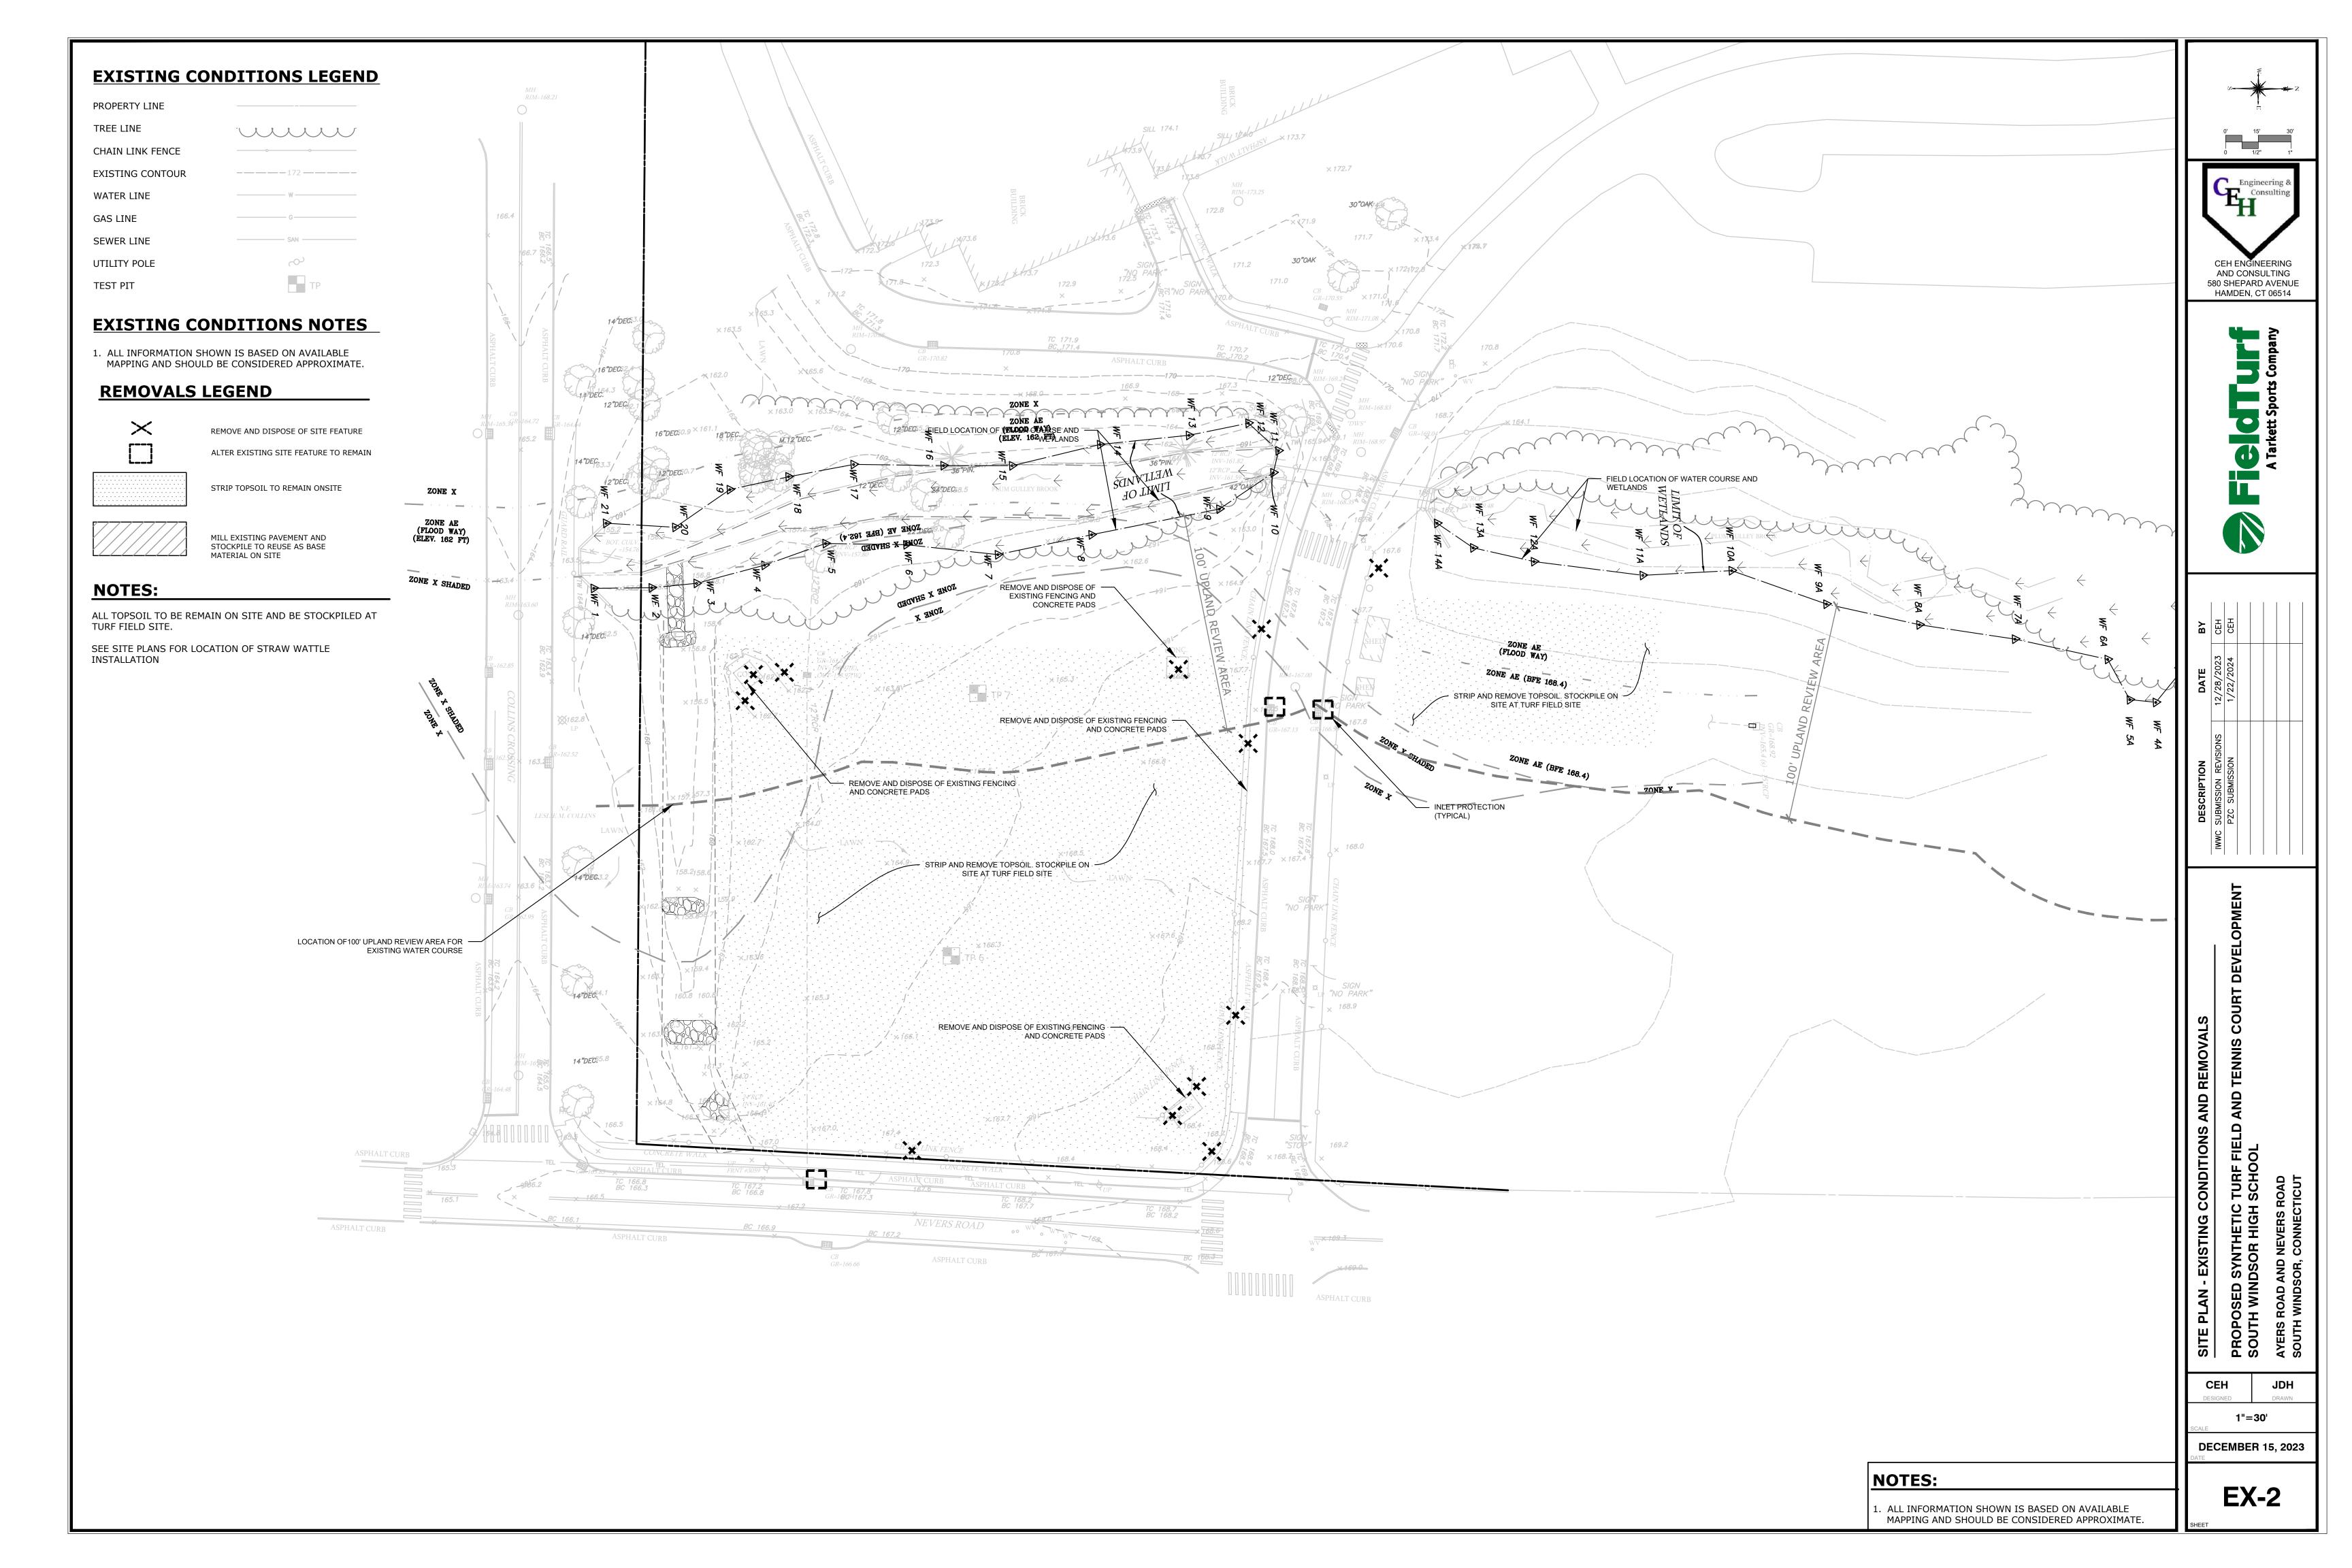


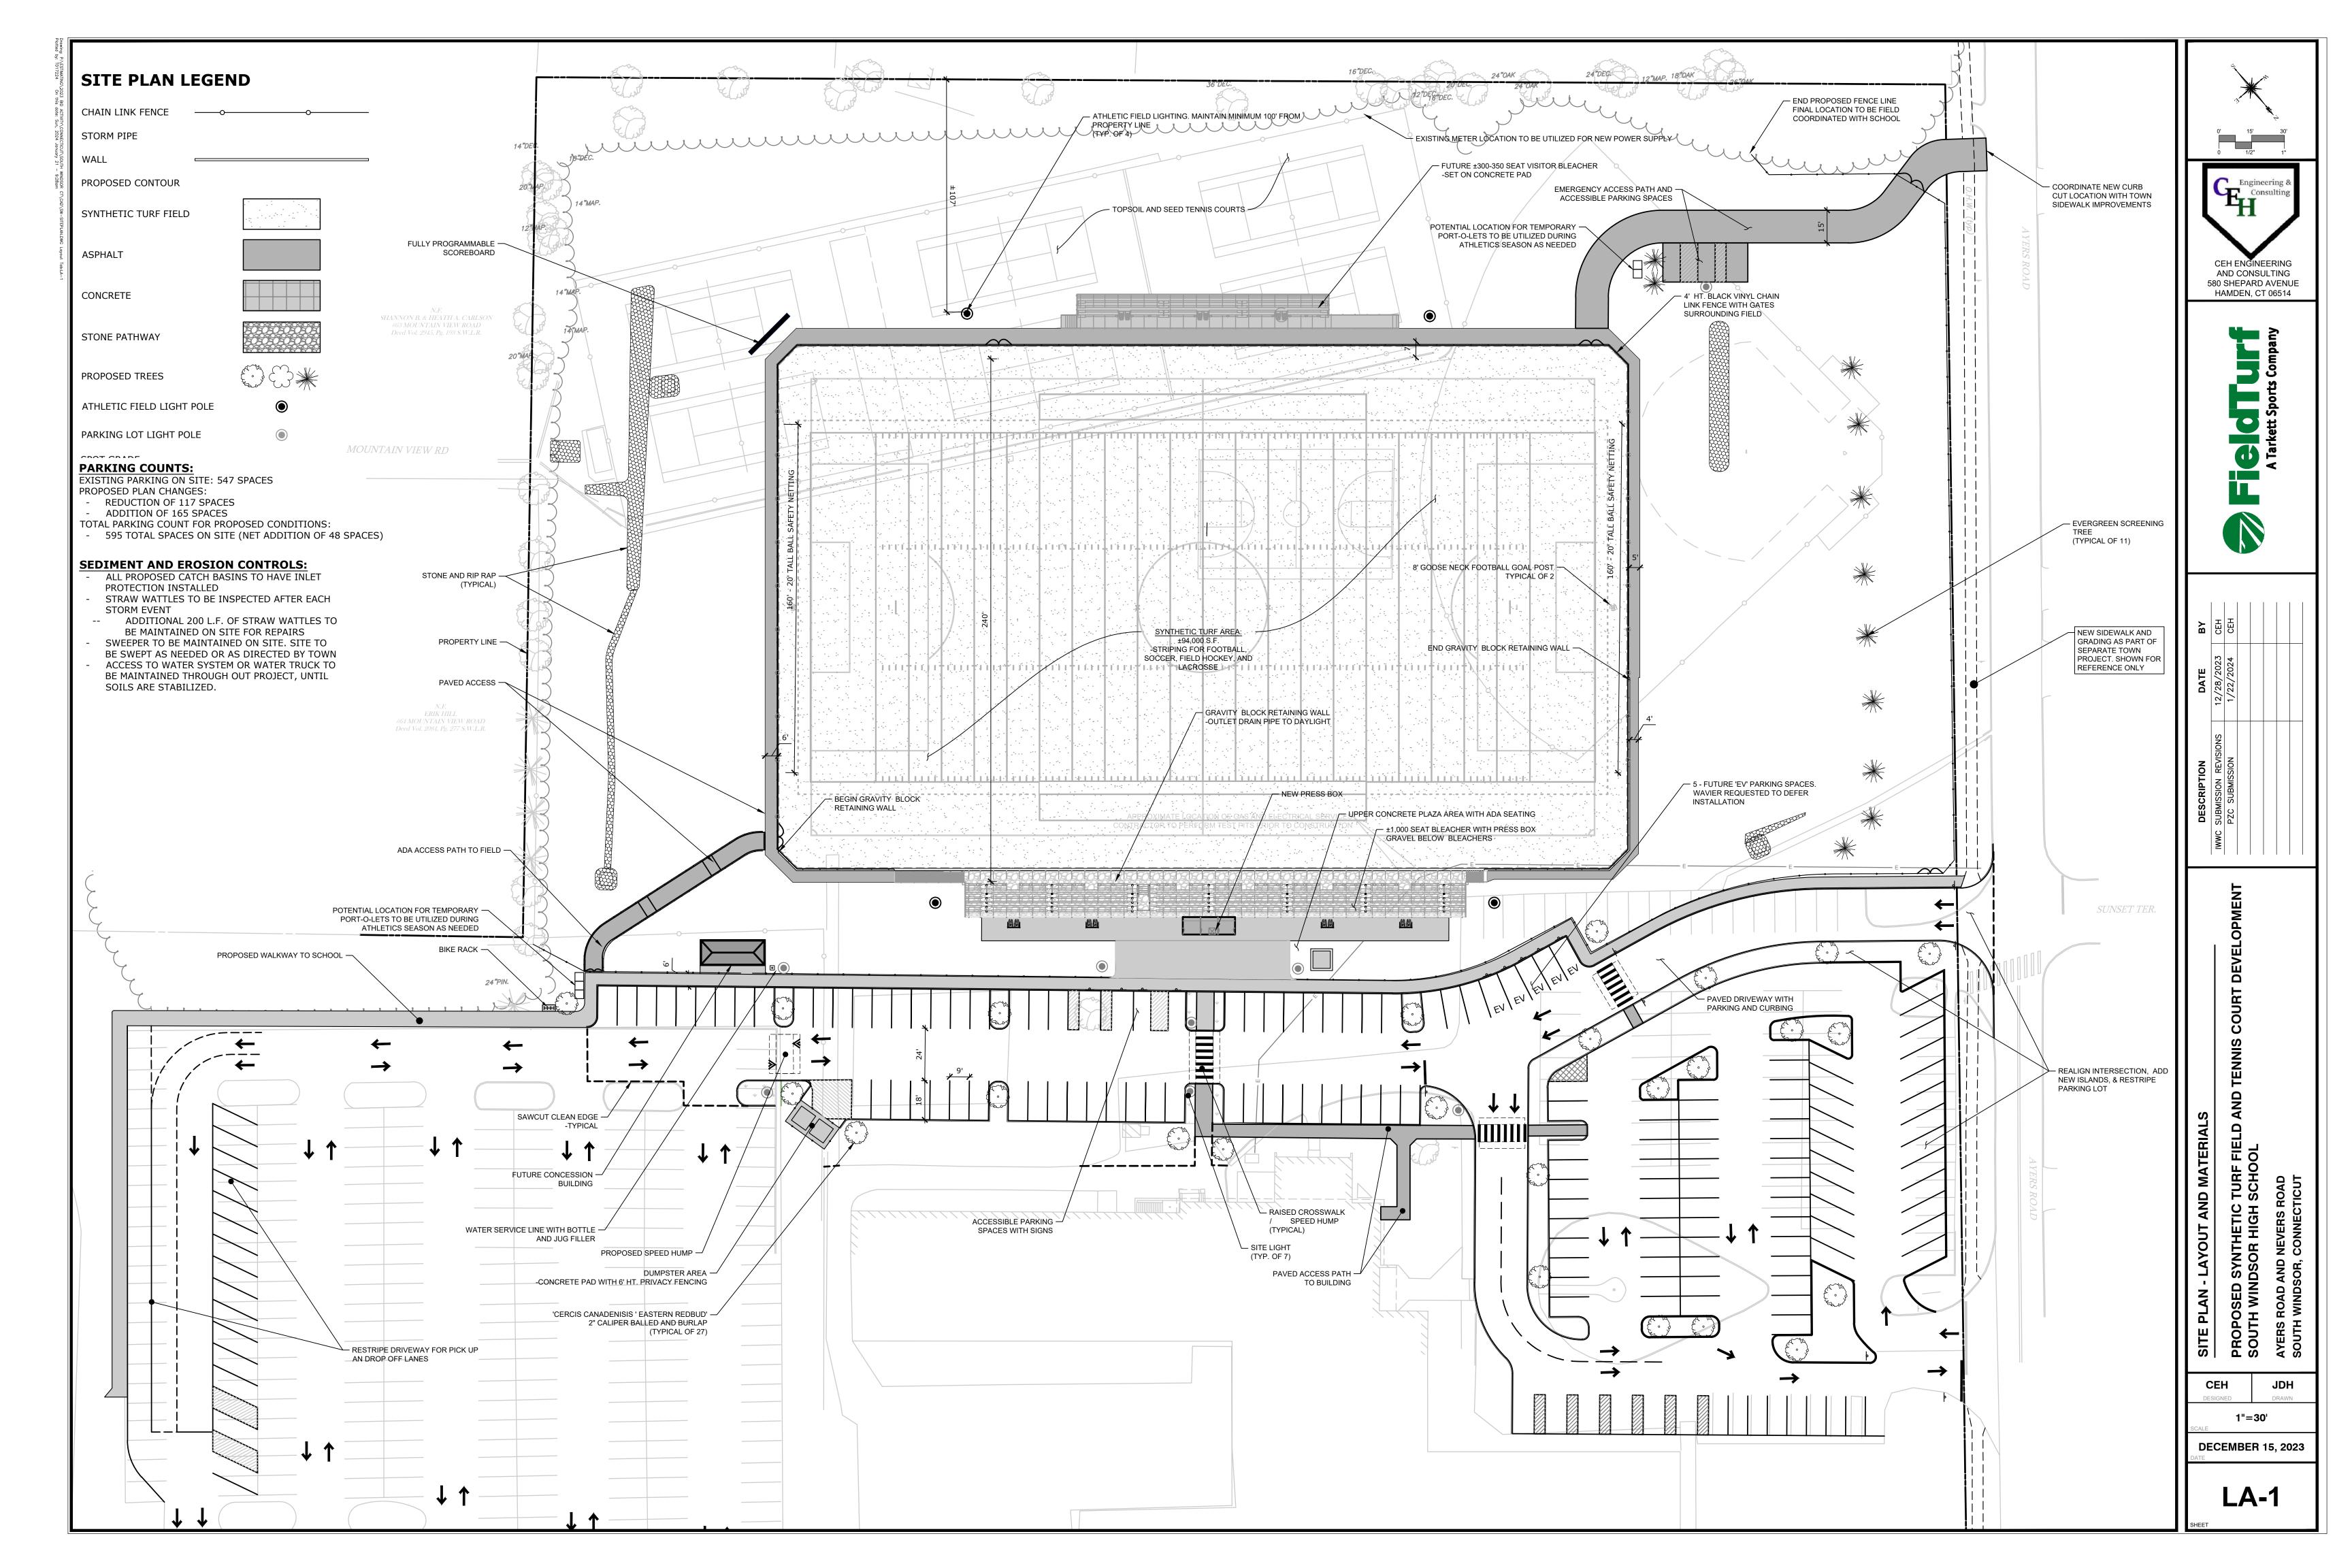

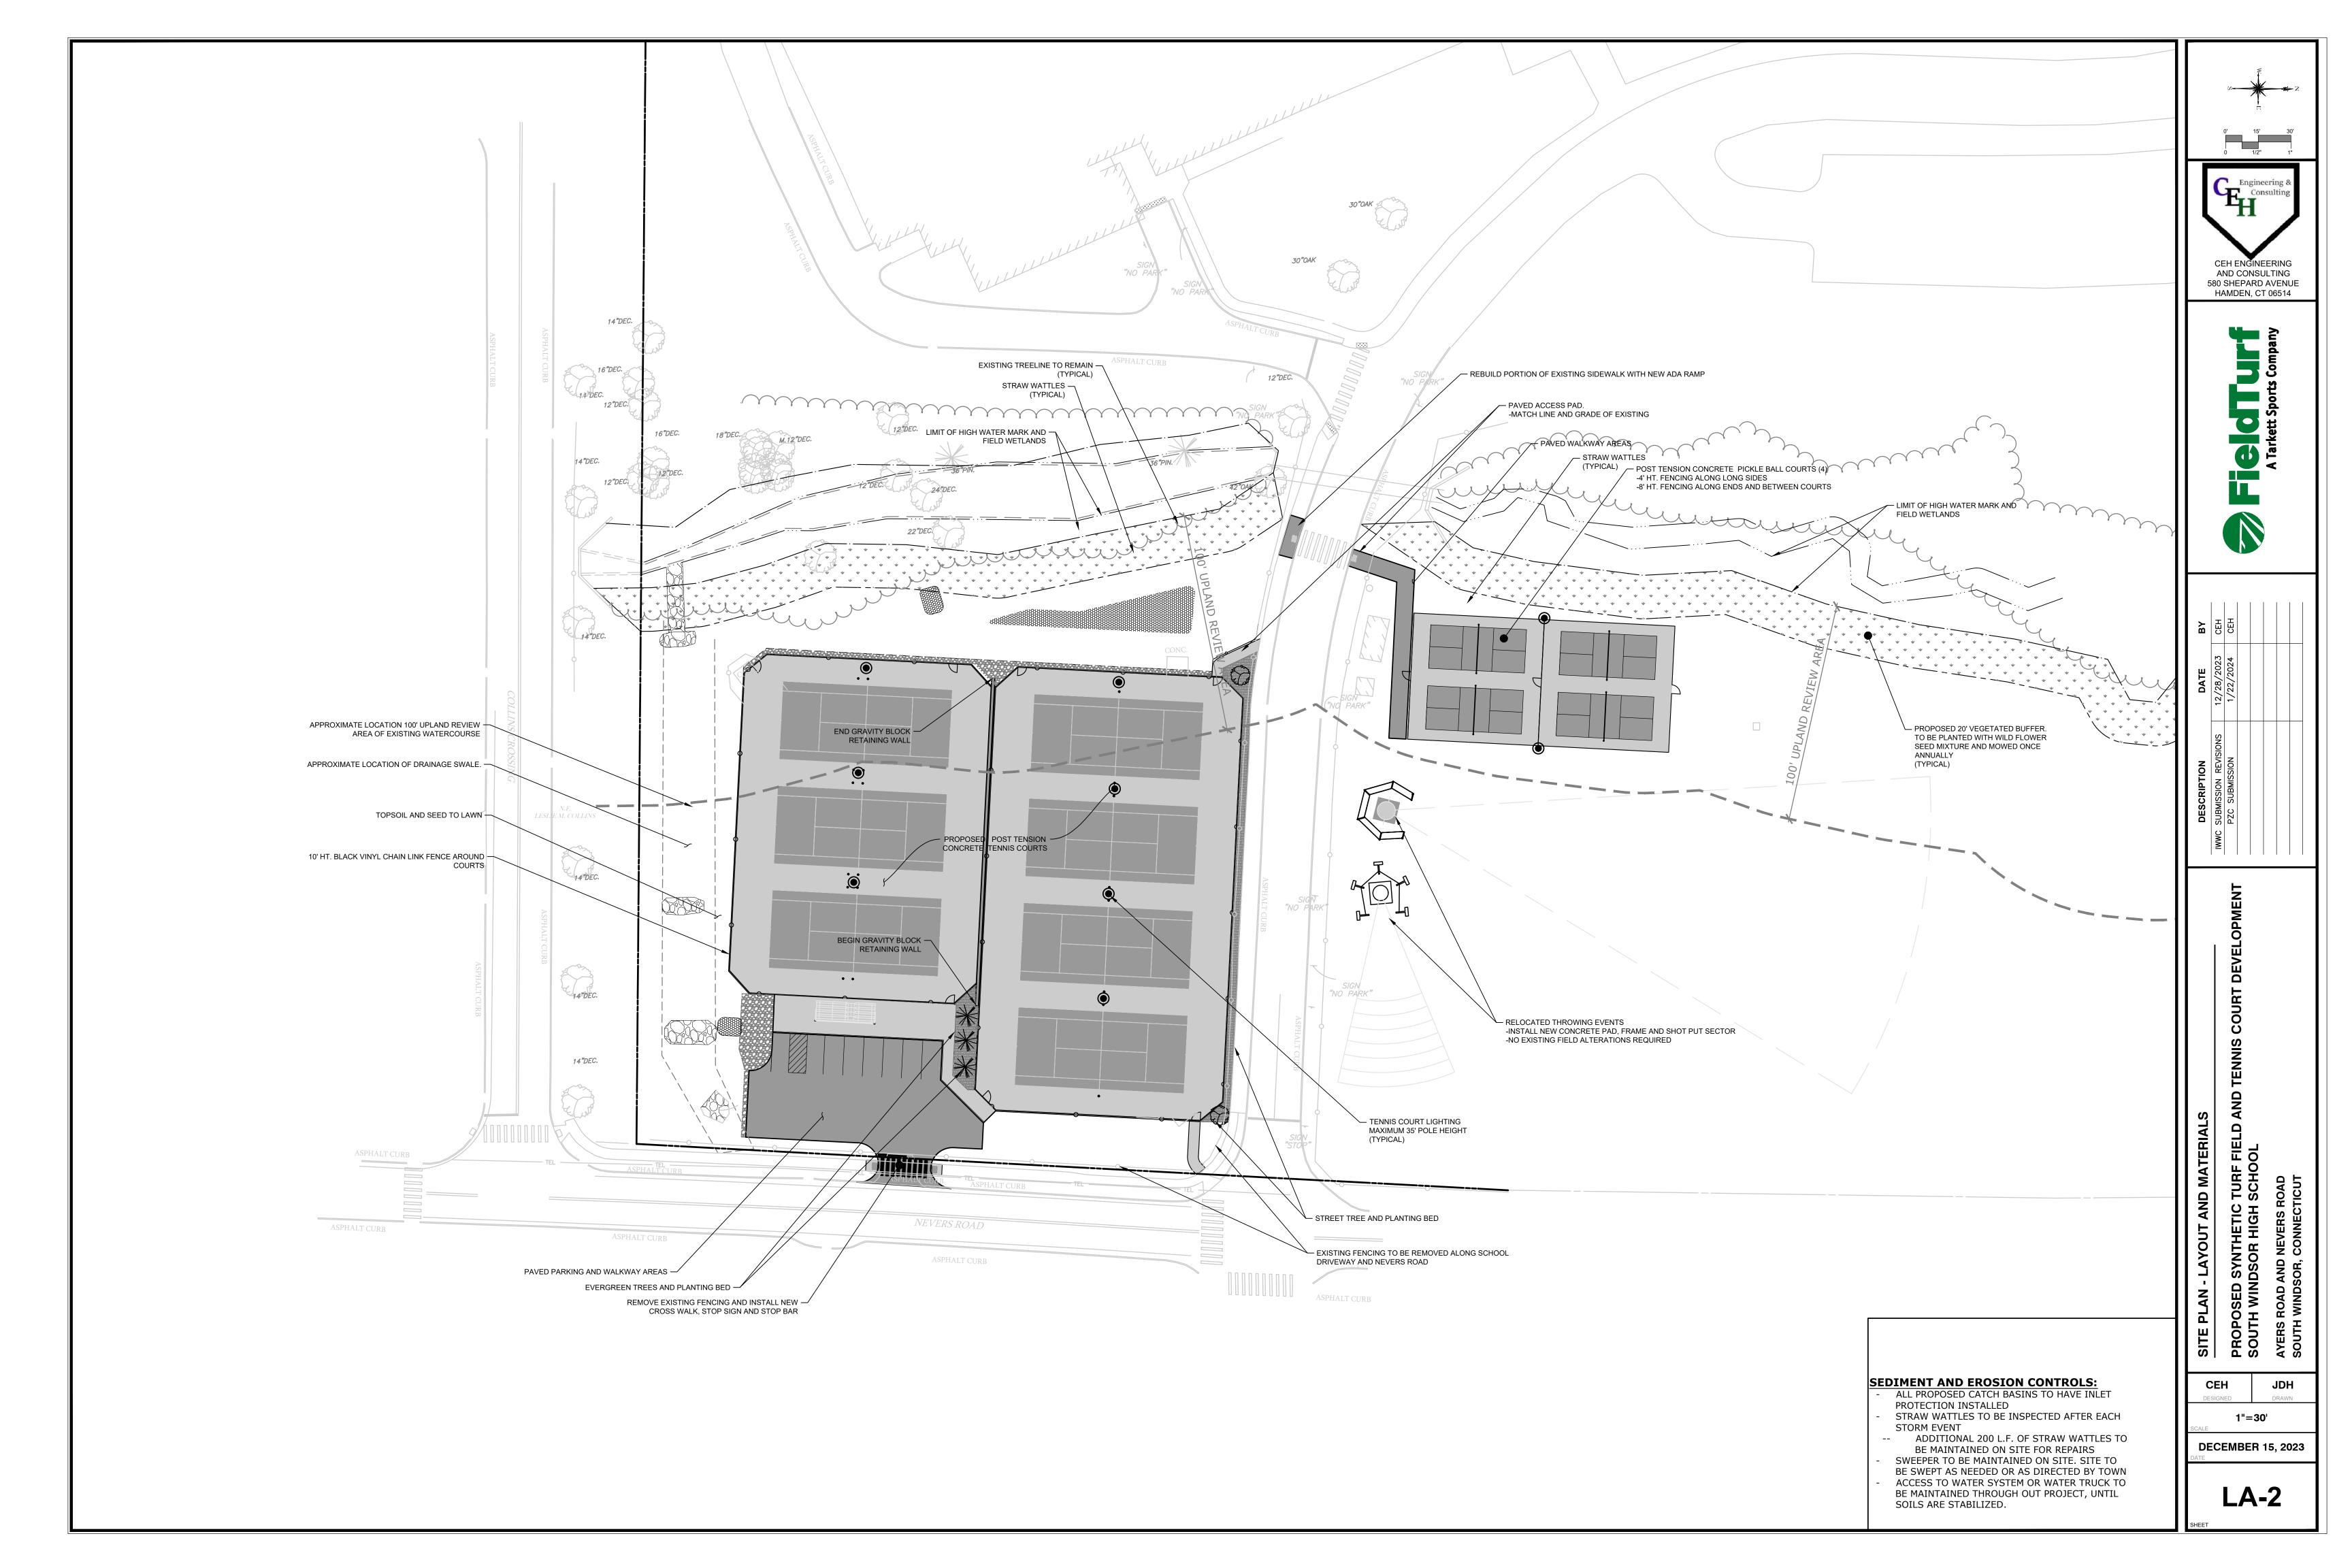

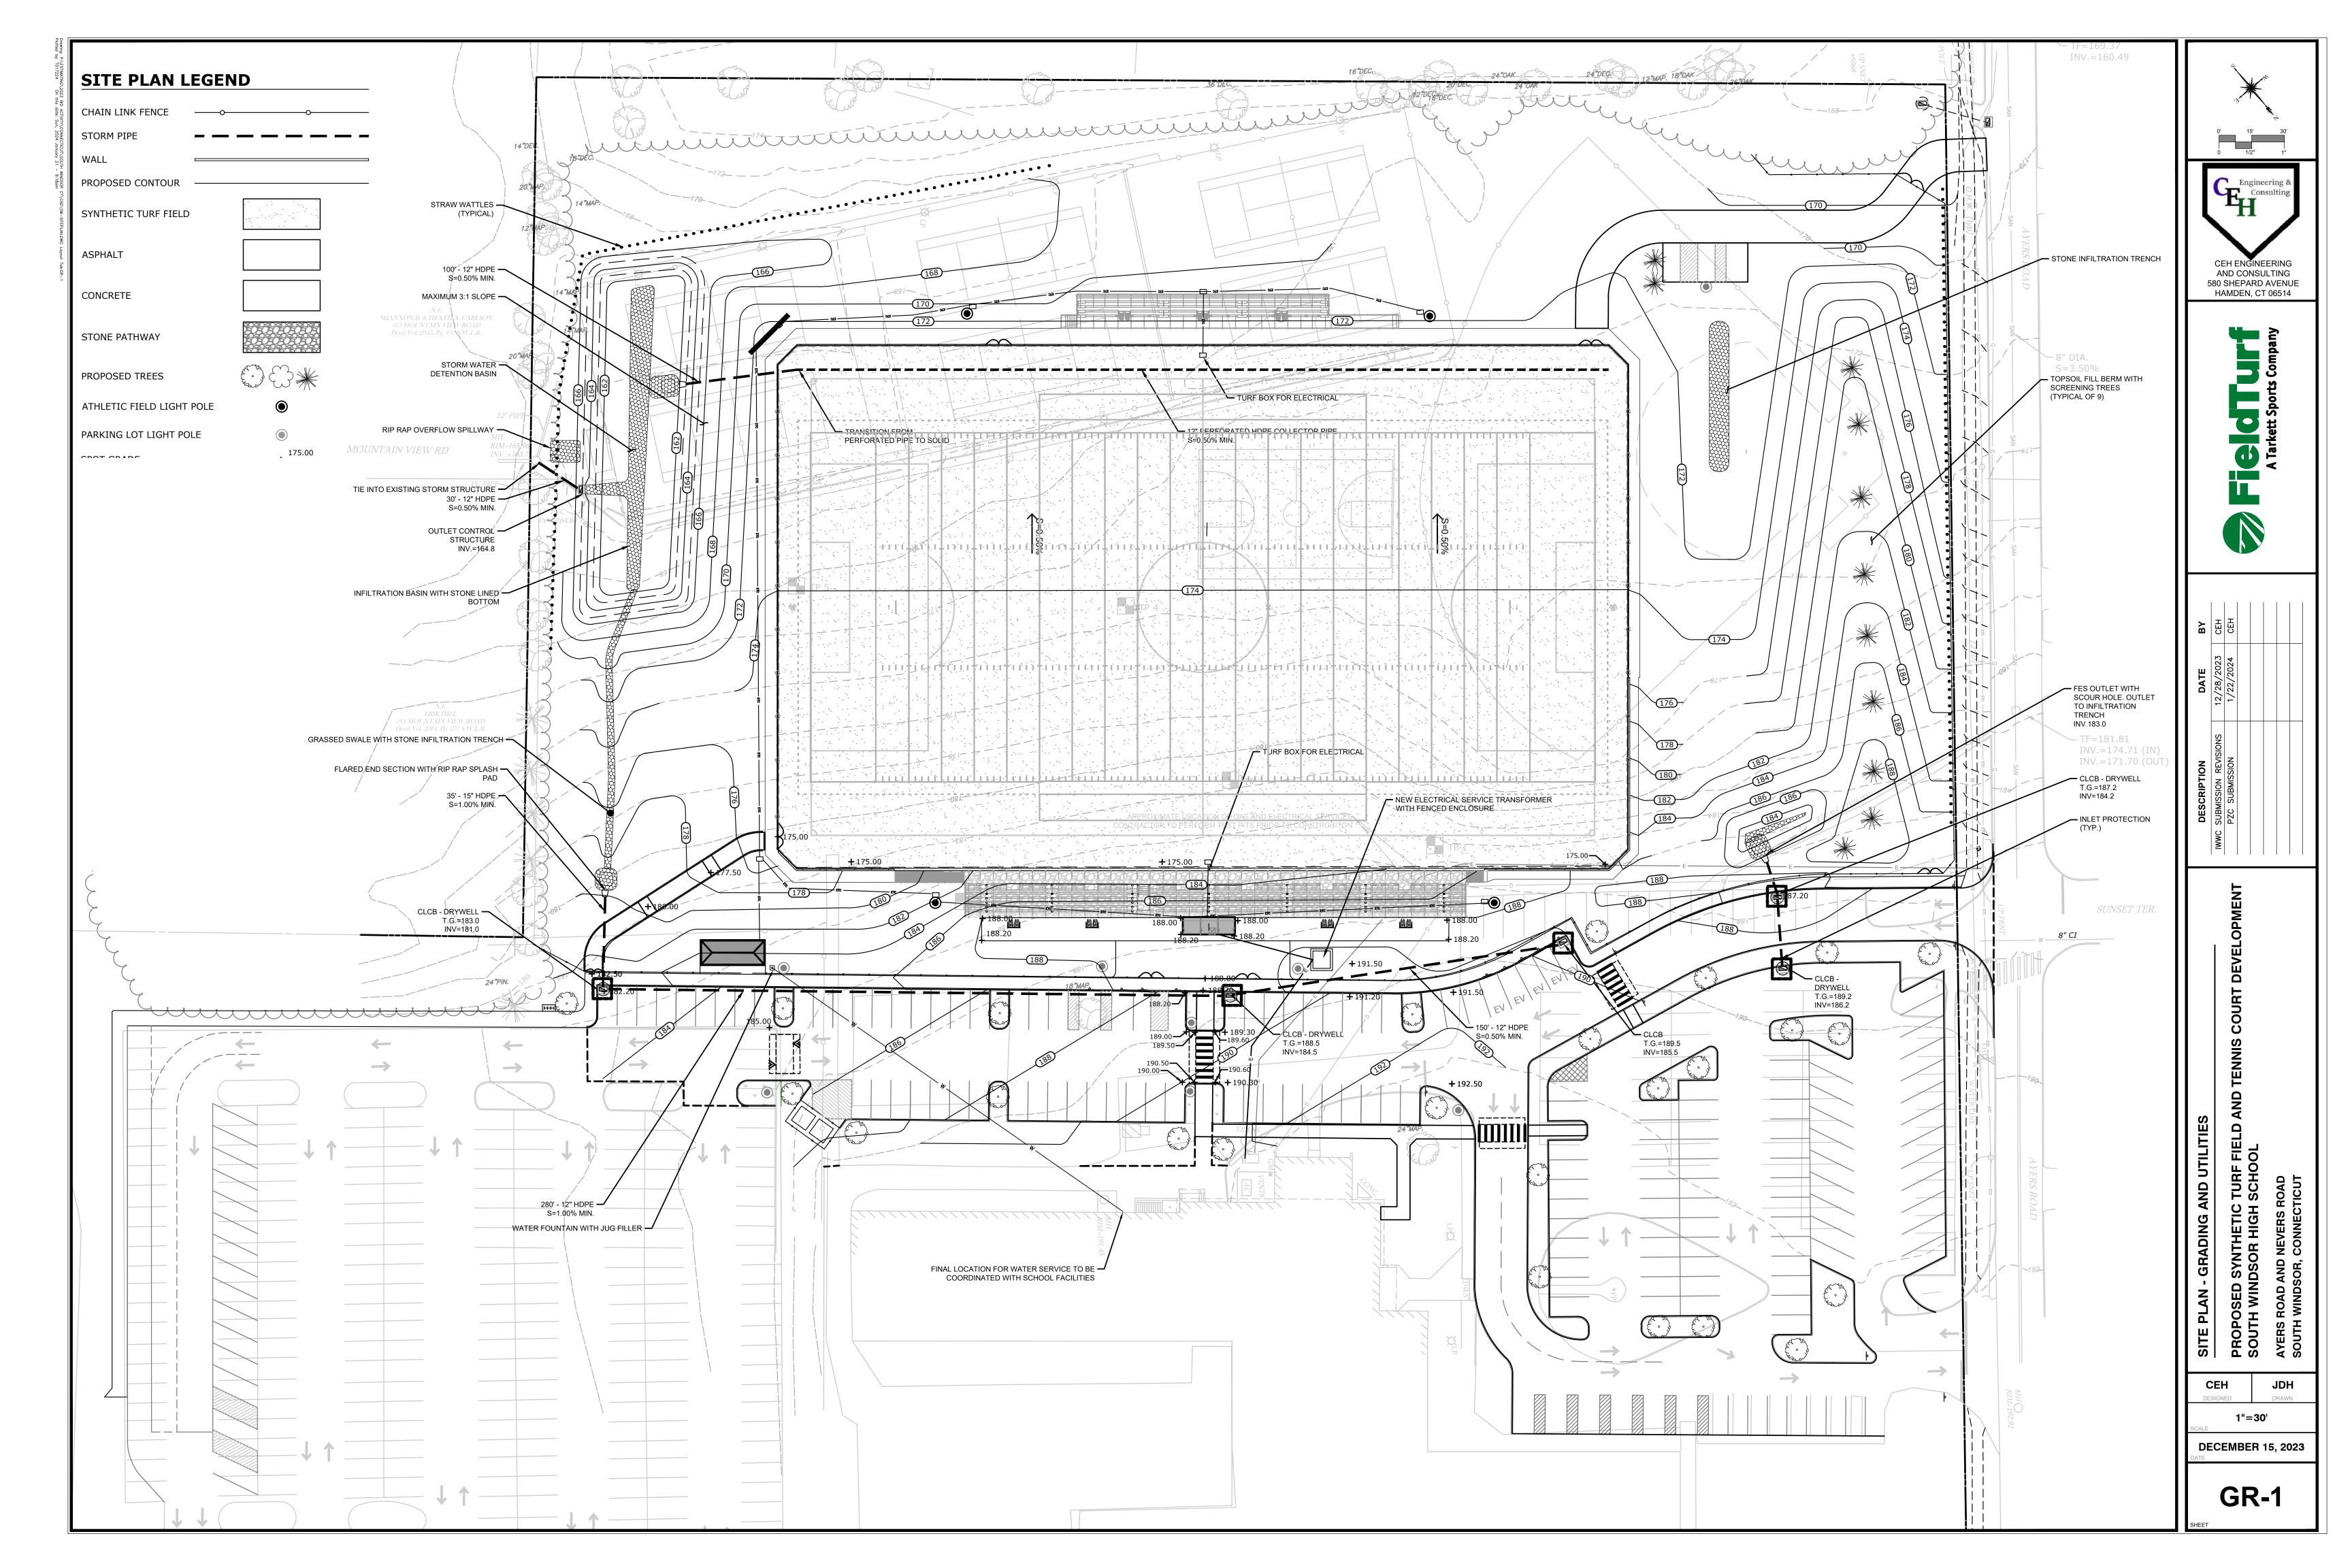

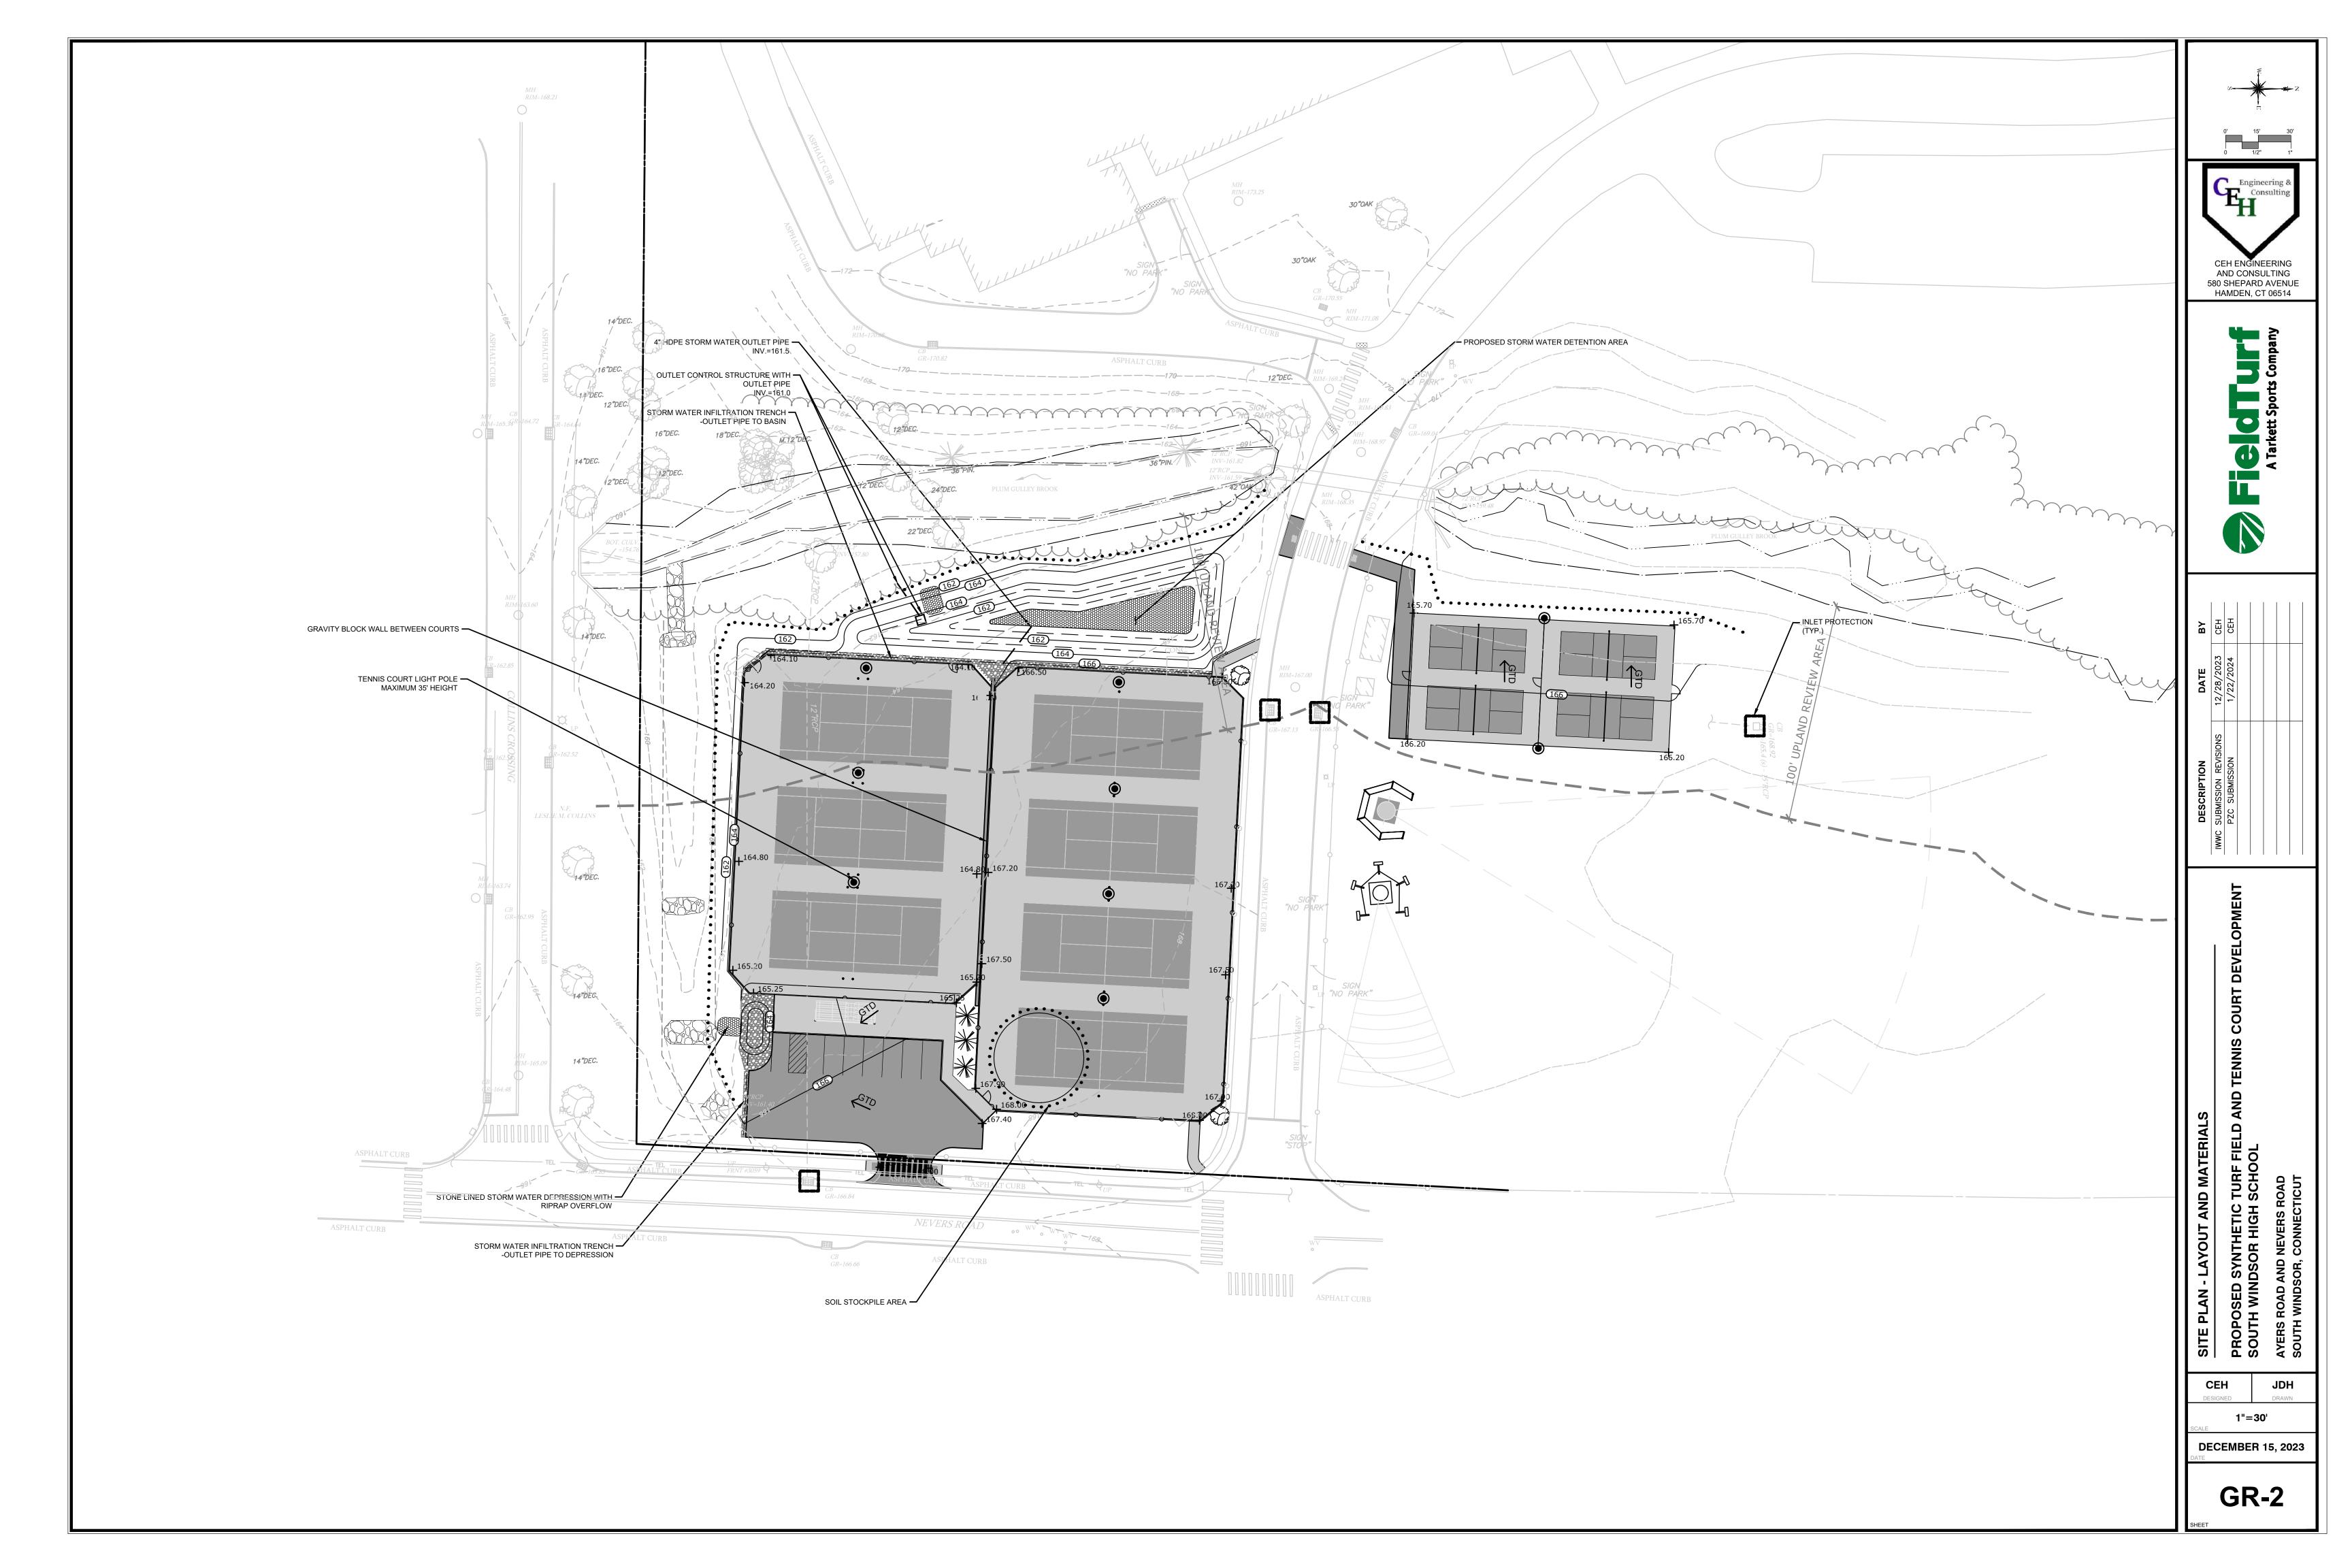

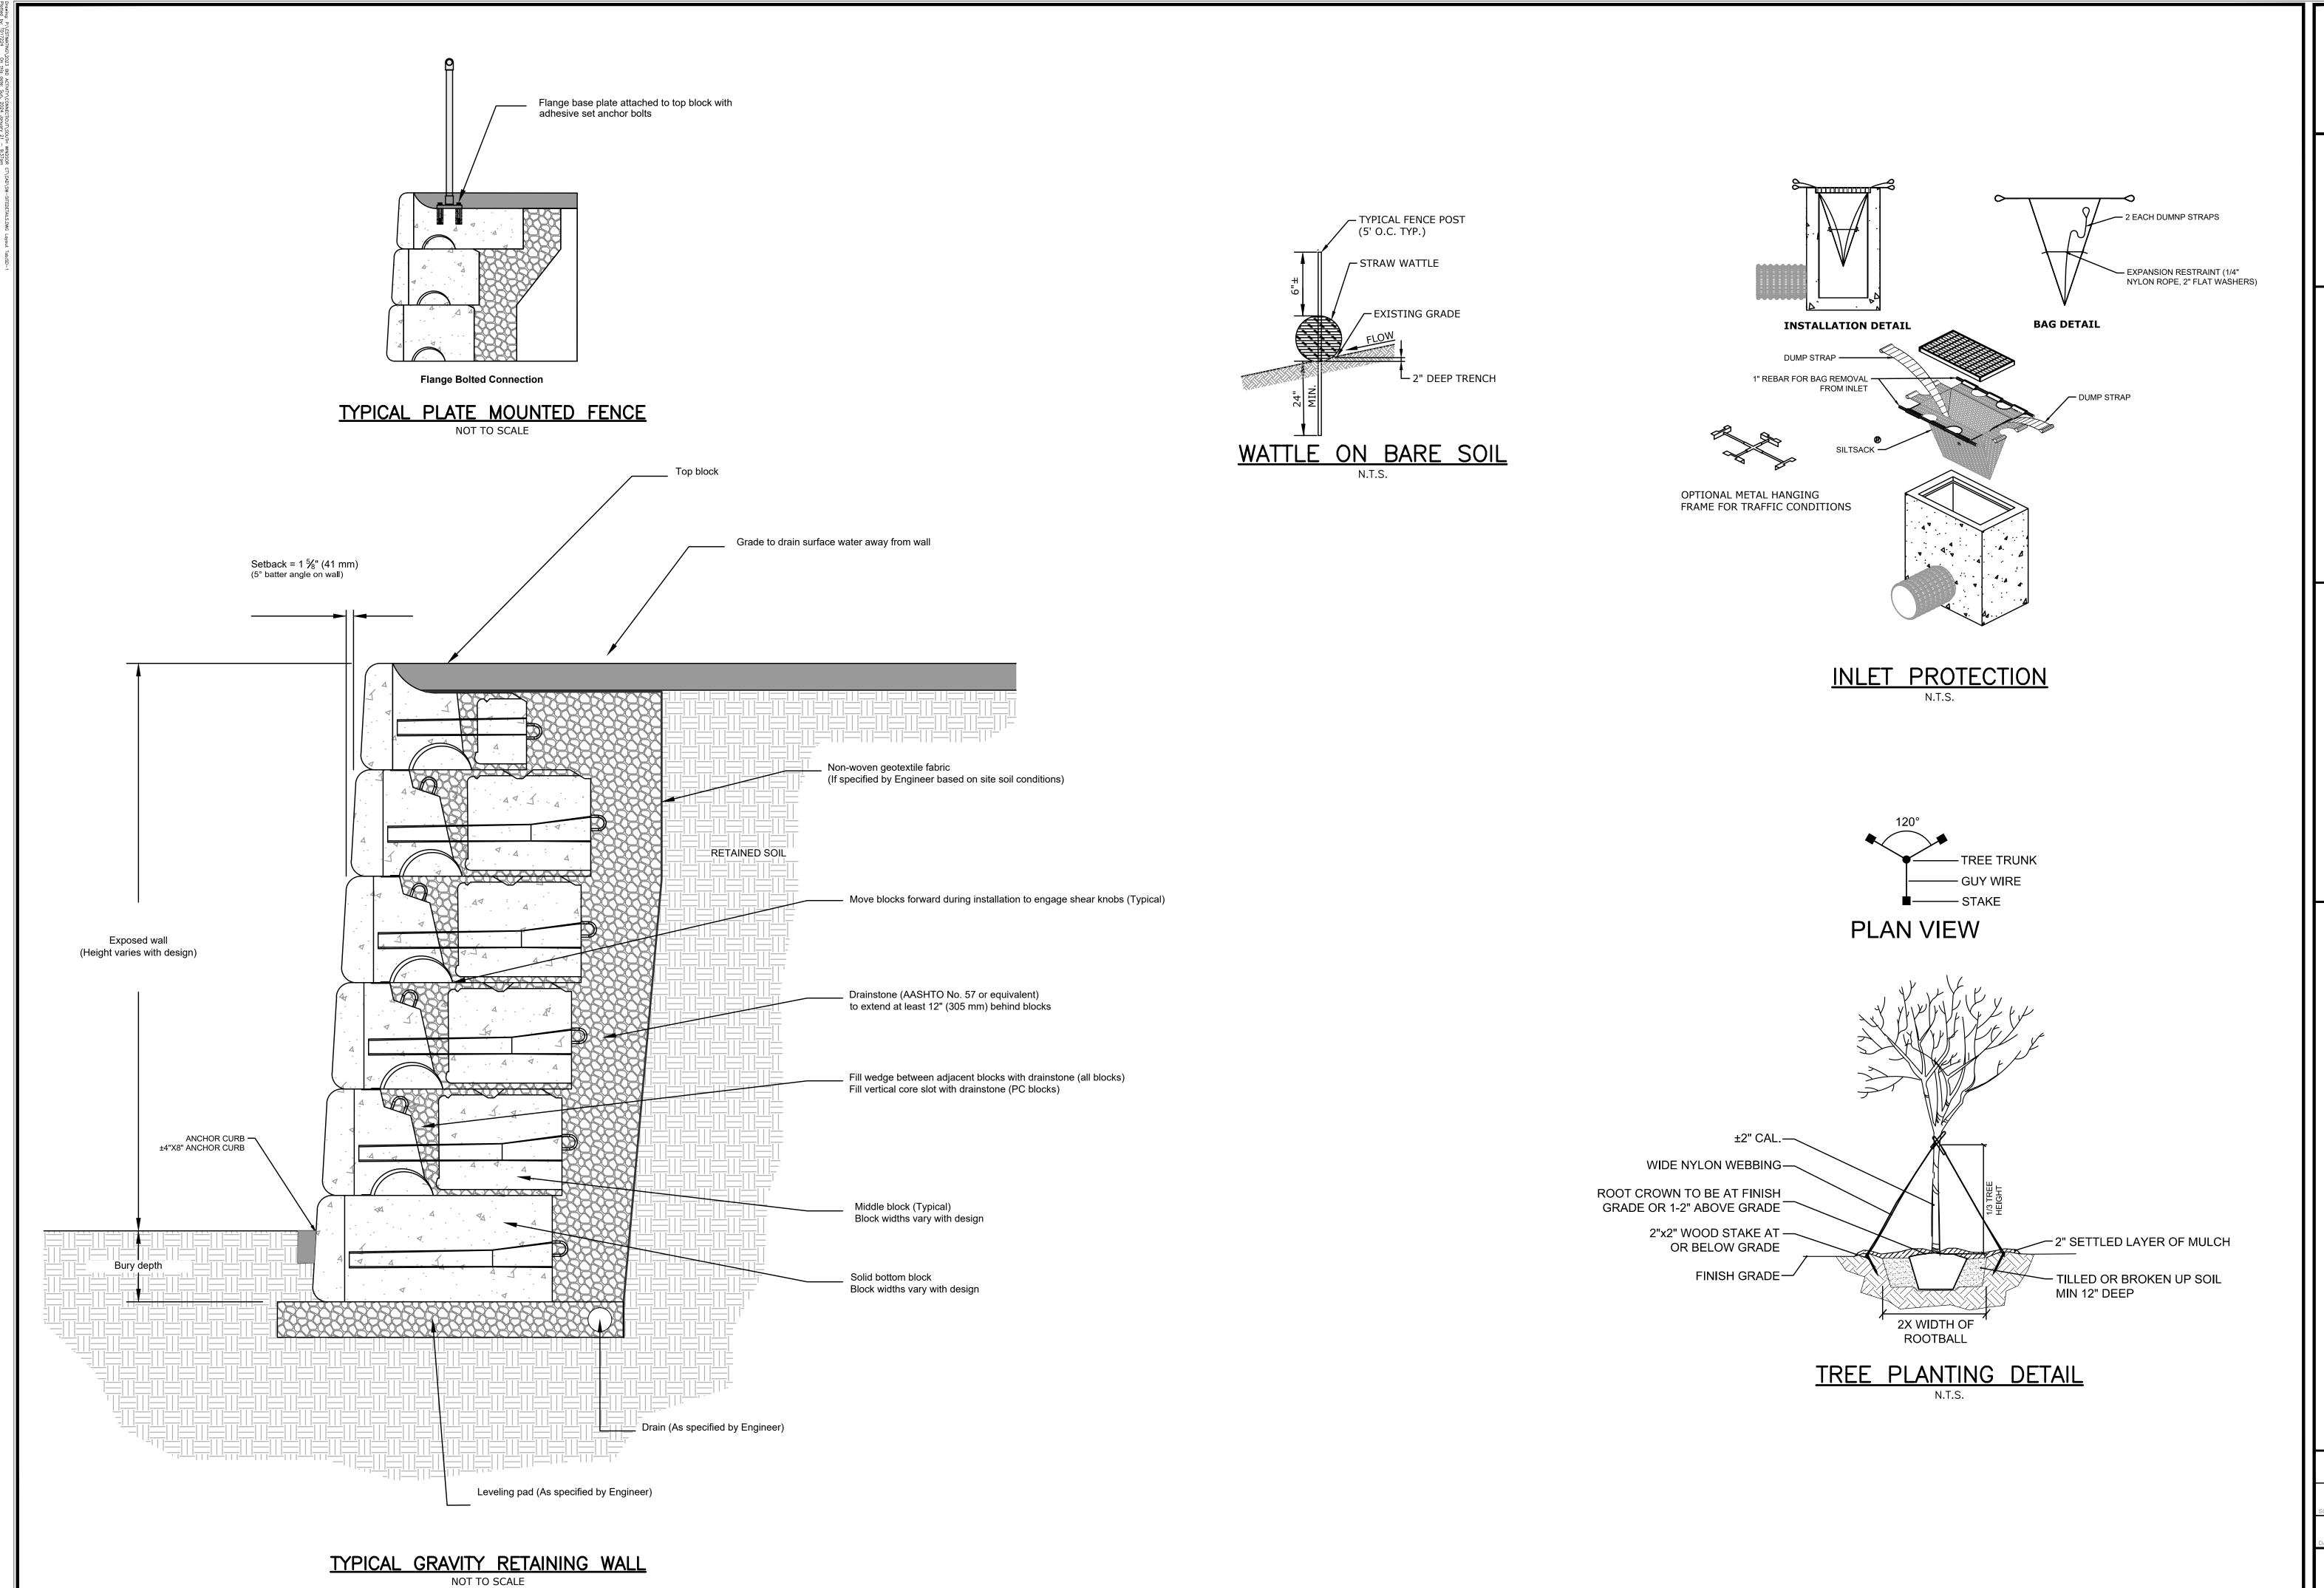



FIGIOTIULE
A Tarkett Sports Company

/22/2024 CEH

DESCRIPTION DATE
PZC SUBMISSION 1/22/2024

SITE DETAILS
PROPOSED SYNTHETIC TURF FIELD AND TENNIS COURT DEVELOPMENT SOUTH WINDSOR HIGH SCHOOL

CEH JDH

NOT TO SCALE

SCALE

DECEMBER 15, 2023

CHAIN LINK FENCE POST AND RAIL SIZING					
POST OR RAIL TYPE	4' & 6' HT. FENCE				
TERMINAL OR COMMON	2-7/8"				
LINE POST	2-7/8"				
TOP RAIL	1-5/8"				
INTERMEDIATE RAIL	AS NOTED 1-5/8"				
BOTTOM RAIL	1-5/8"				
GATE POST	2-7/8"				
GATE FRAME	1-7/8"				

16"Ø

FLUSH CONCRETE TURF ANCHOR CURB AT FENCE GATE POST

2. PROVIDE EXPANSION JOINTS IN CURB @ 20' MAXIMUM. 3. ANCHORING OF TURF PER FIELDTURF SPECIFICATIONS.

1. TOP OF CONCRETE TO HAVE STIFF BROOM FINISH PARALLEL TO CURB LINE

EASE EDGE—

CONCRETE ANCHOR

3,000 PSI CLASS C

LEDGE/FENCE FOOTING -

<u>ICE</u>	
)TE:	
ALL CHAIN LINK POSTS, RAILS, FABRIC	
AND HARDWARE TO BE BLACK VINYL	

ON SEPARATE DETAIL

4' OF 6' FENCE HT. CHAIN LINK FENCE POST FULL

— INSTALLED OR SET IN GALVANIZED OR SDR -35

INSTALL FULL GATE POST OR PVC SLEEVE UP TO TOP OF CONCRETE TURF ANCHOR CURB

FINISHED GRADE OR STONE DUST MOW STRIP WHERE NOTED.

MAX OF 6" CURB REVEAL ALLOWED

ANCHOR CURB.

SETTING OF FOUNDATION

-SLEEVE TO BE MIN. 1" LARGER DIAMETER THAN FENCE POST


LIMIT OF FOUNDATION / CONCRETE TURF


INSTALL SLEEVE IN FOUNDATION AND POUR CONCRETE TURF ANCHOR CURB ABOVE UPON

-HIGH STRENGTH GROUT AT INSTALLATION OF FENCE POST

PVC SLEEVE W/ HIGH STRENGTH GROUT


2. 4' AND 6' HEIGHT FENCE POSTS MAY BE CORE DRILLED INTO CURBING. 3. ALL GATE POSTS TO HAVE FULL DEPTH FOUNDATIONS. 4. FENCE HEIGHTS ABOVE 6' ARE PROVIDED

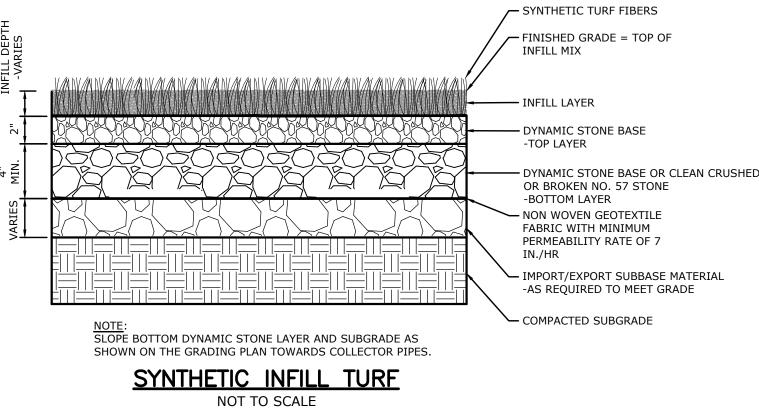

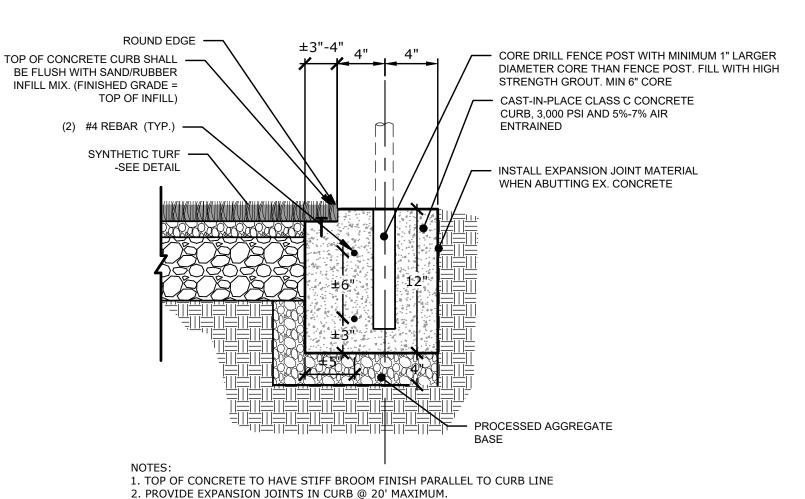


CONCRETE TURF ANCHOR CURB


3. ANCHORING OF TURF PER FIELDTURF SPECIFICATIONS.

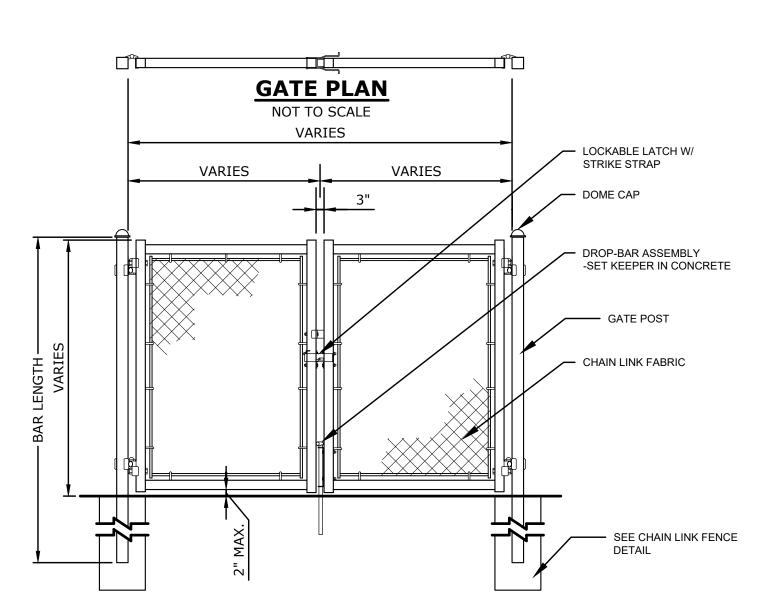


DOUBLE CHAIN LINK FENCE GATE NOT TO SCALE

DOUBLE LEAF GATES			<u>NO</u>	TES:
DOUBLE LEAF GATES				MATERIALS AND METHOD OF CONSTRUCTION SHALL
OPENING	GATE POSTS	HINGE SPACE (S)] **	CONFORM TO CHAIN LINK FENCE DETAIL ON THIS
FACE TO FACE	SQ & RND SIZES	POST TO UPRIGHT		SHEET.
	2 7/8"	FOR SQUARE & ROUND GATE POSTS:	2.	CONTRACTOR TO SUBMIT SHOP DRAWINGS FOR REVIEW AND APPROVAL
	2.875" OD	2 7/8"		MENTENN VIND VILLIONVE

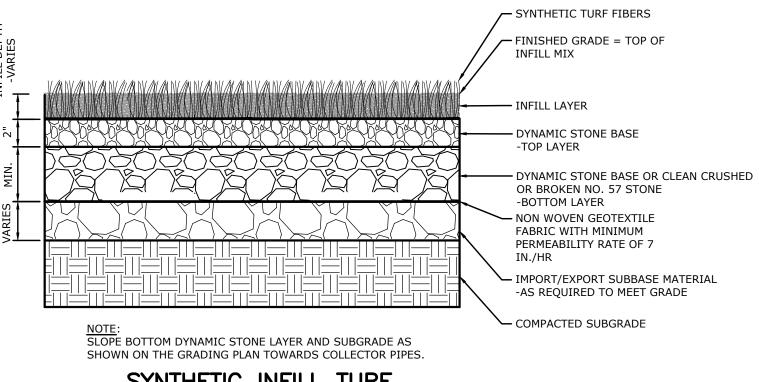

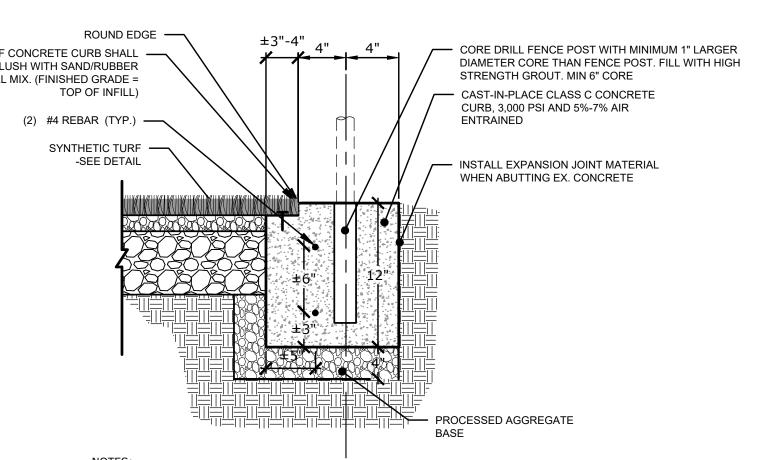

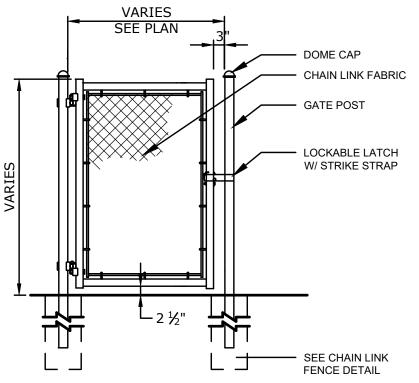


NOTES:

1. MATERIALS AND METHOD OF CONSTRUCTION SHALL CONFORM TO CHAIN LINK FENCE DETAIL


- ON THIS SHEET
- 2. CONTRACTOR TO SUBMIT SHOP DRAWINGS 3. GATE SWINGING DIRECTION:
- 3.1. ALL SWING GATES ADJACENT TO SYNTHETIC TURF SHALL ONLY BE ALLOWED TO SWING AWAY FROM THE SYNTHETIC TURF WHERE POSSIBLE.
- 3.2. PROVIDE STOP AS REQUIRED TO PREVENT SWINGING OF GATE TOWARDS THE SYNTHETIC

SINGLE CHAIN LINK FENCE GATE

NOT TO SCALE

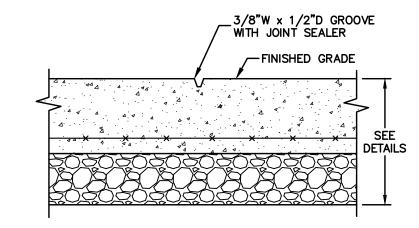

CONTROL JOINT

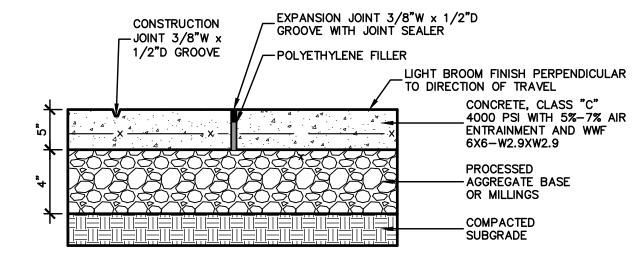


- NOTES:

 1. EXP. JOINTS 20' O.C. MAX. SCORE JOINTS EVERY 5' O.C..

 2. CONCRETE SHALL BE SCREEDED, FLOATED, WITH STIFF BROOM FINISH, TOOLED JOINTS AND PITCHED TO GRADE. FINISH TO MATCH ADJACENT EXISTING
- CONDITIONS.
 3. CROSS PITCH SHALL NOT EXCEED 2.0%.

CONCRETE SIDEWALK

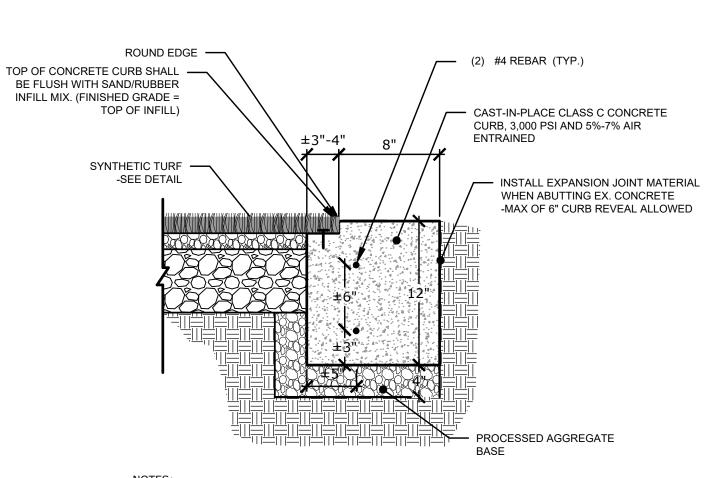

1. TOP OF CONCRETE TO HAVE STIFF BROOM FINISH PARALLEL TO CURB LINE 2. PROVIDE EXPANSION JOINTS IN CURB @ 20' MAXIMUM. 3. ANCHORING OF TURF PER FIELDTURF SPECIFICATIONS.

CONCRETE TURF ANCHOR CURB

AND CONSULTING 580 SHEPARD AVENUE HAMDEN, CT 06514




PROPOSED SYNTHETIC TURF FIELD SOUTH WINDSOR HIGH SCHOOL

JDH

NOT TO SCALE

DECEMBER 15, 2023

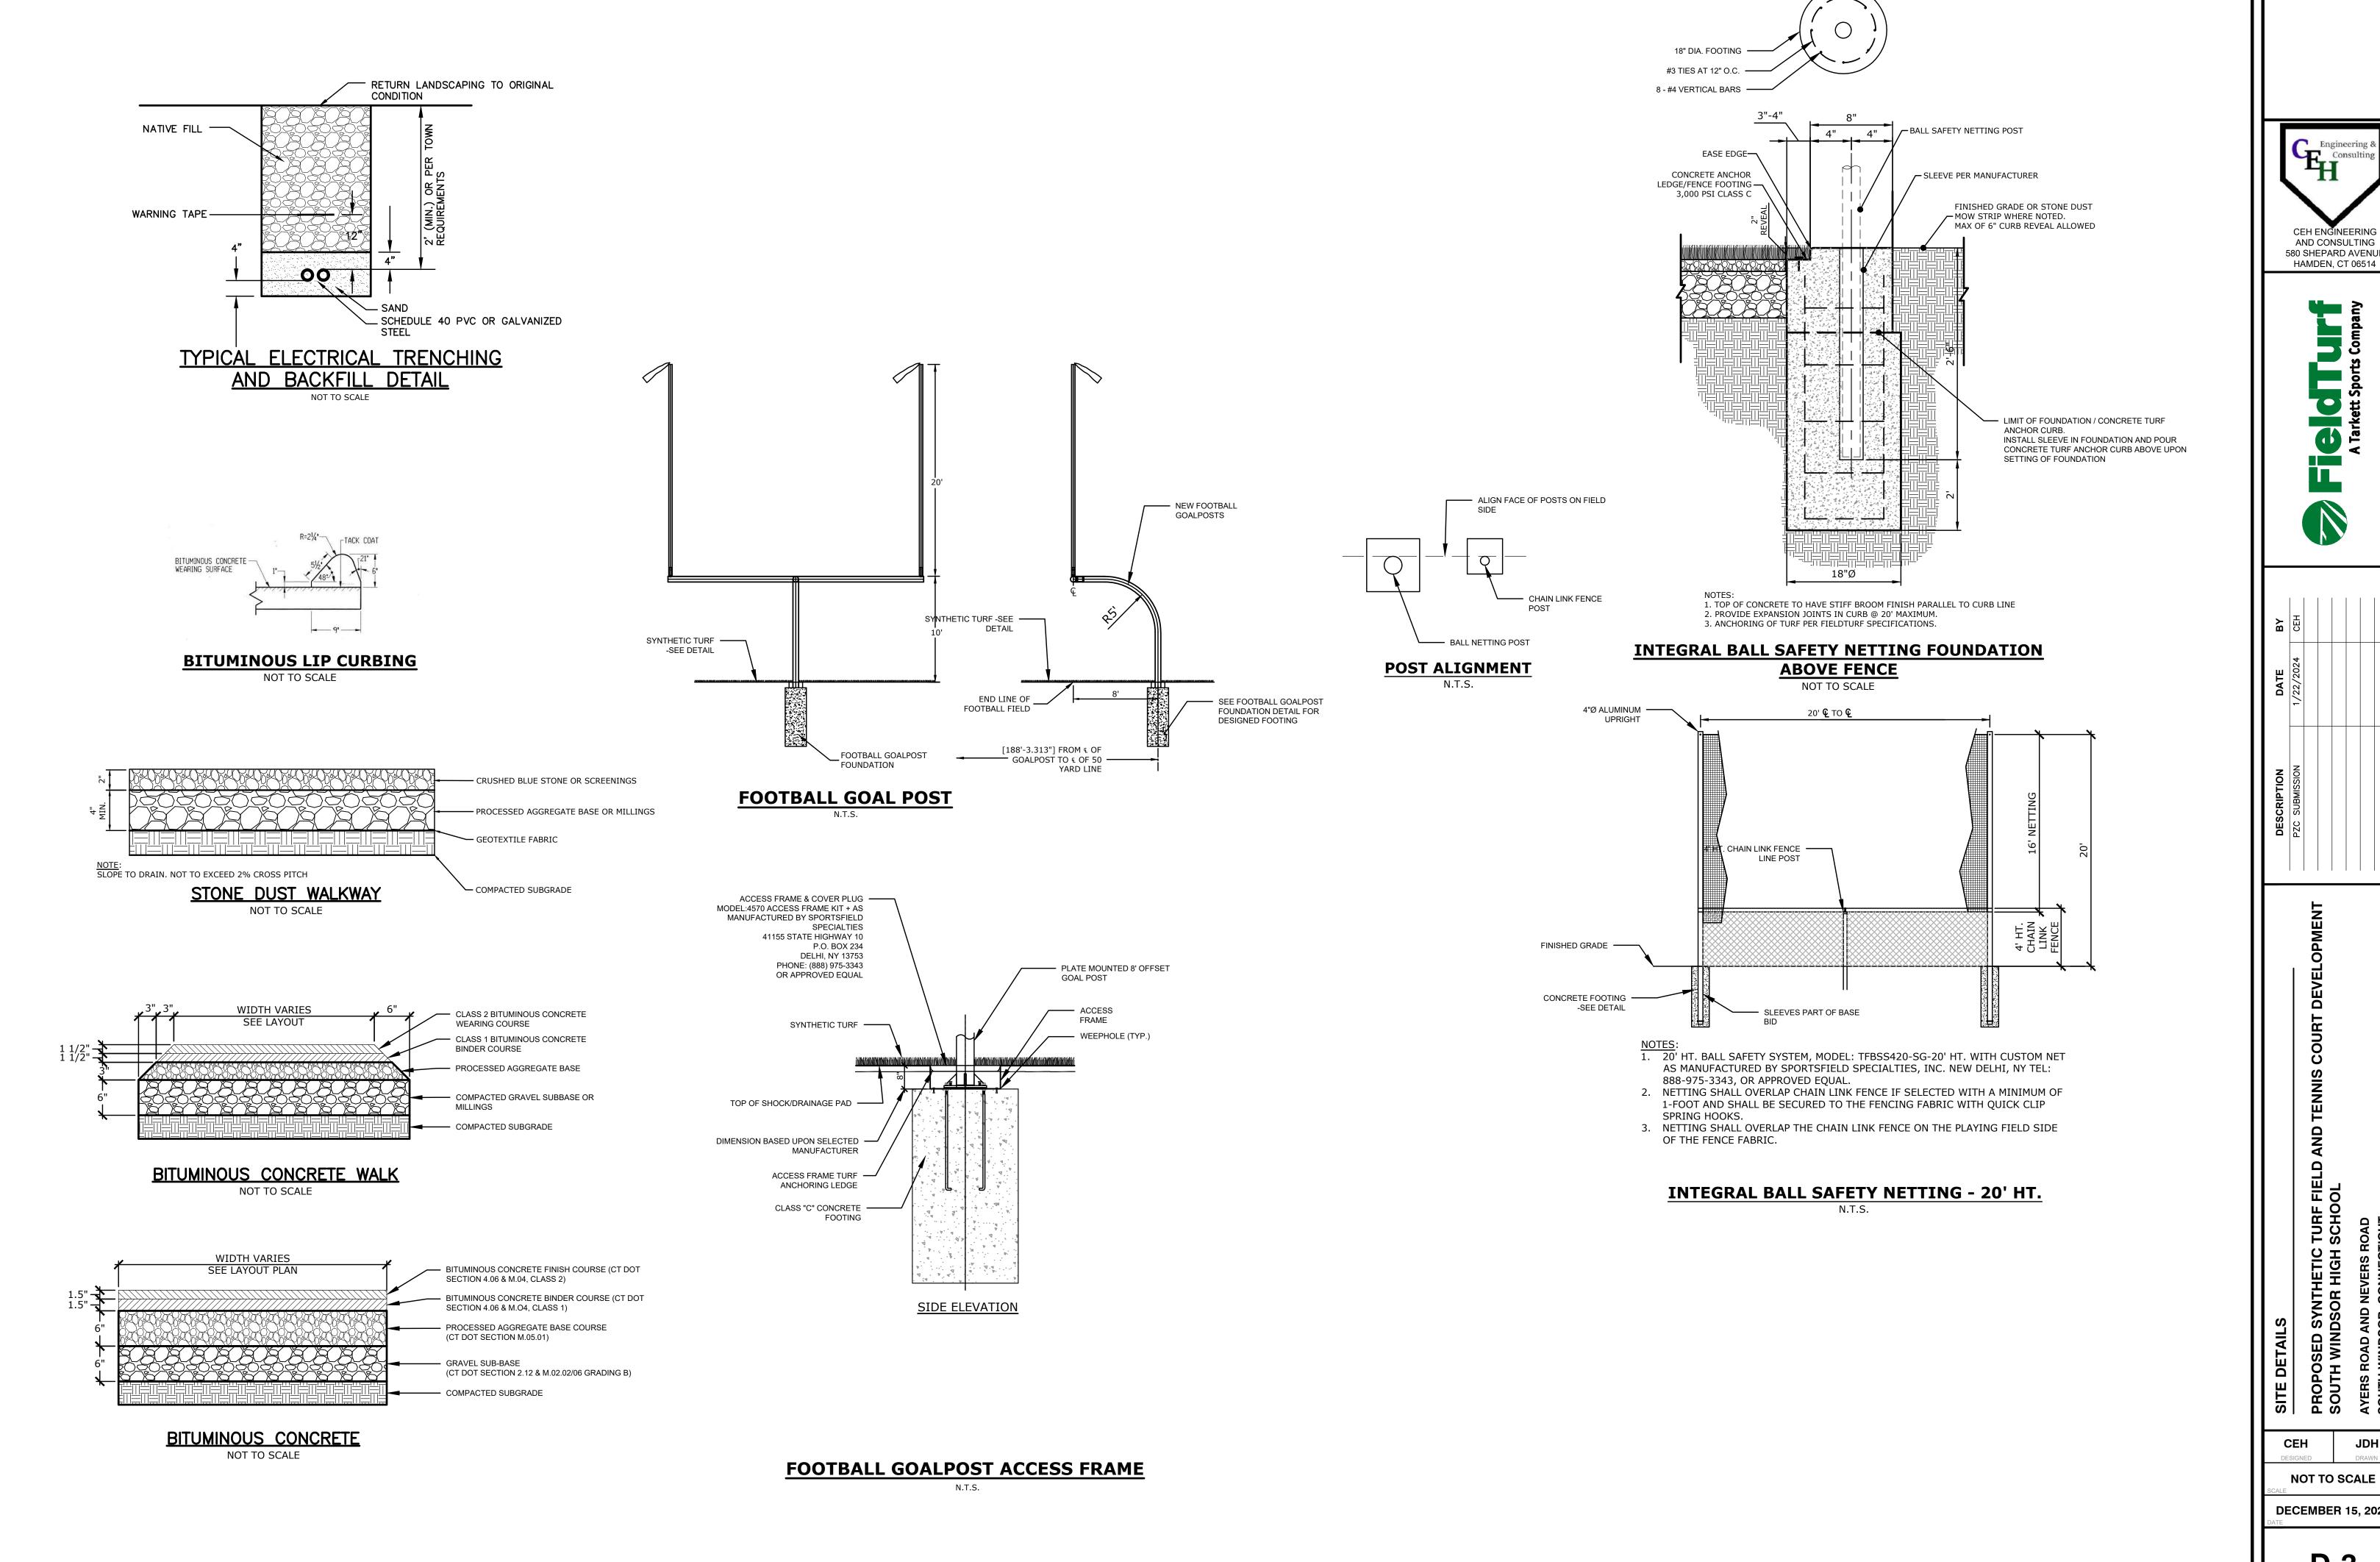


AND CONSULTING 580 SHEPARD AVENUE



PROPOSED SYNTHETIC TURF FIELD SOUTH WINDSOR HIGH SCHOOL


JDH **NOT TO SCALE**

DECEMBER 15, 2023

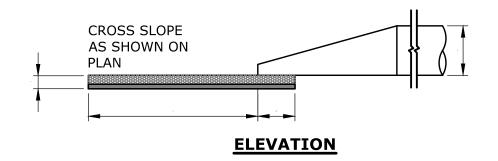


OUTLET PROTECTION ID	TYPE	SP (FT)	RP (FT)	LA (FT)	W1 (FT)	W2 (FT)	D (IN)
FES ANALYSIS POINT C	TYPE B INTER- MEDIATE	1.25	1.25	10.0	4.0	7.0	12


FLARED END WITH RIP RAP SPLASH PAD NOT TO SCALE

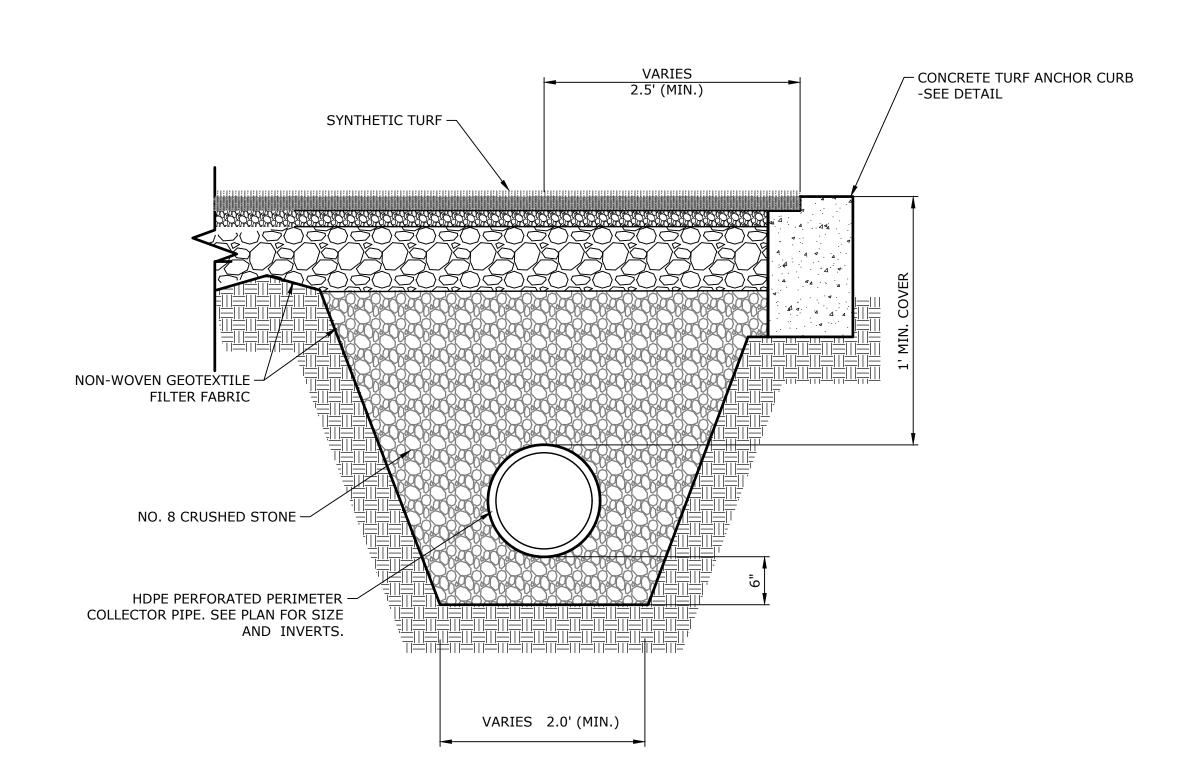

COLLECTOR PIPE SECTION


NOT TO SCALE

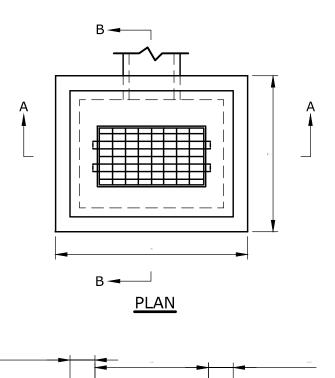

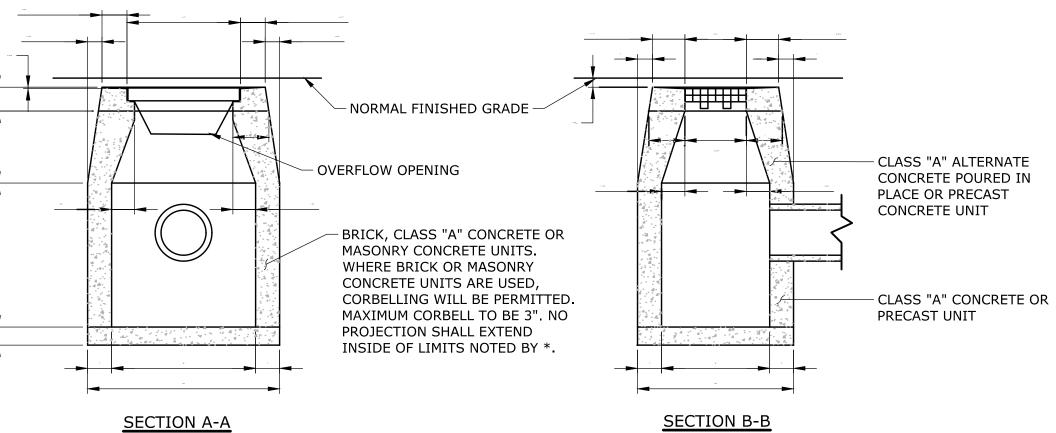


APPROVED EQUAL **TYPICAL OUTLET CONTROL STRUCTURE** NOT TO SCALE


PREFORMED CONCRETE STRUCTURE OR

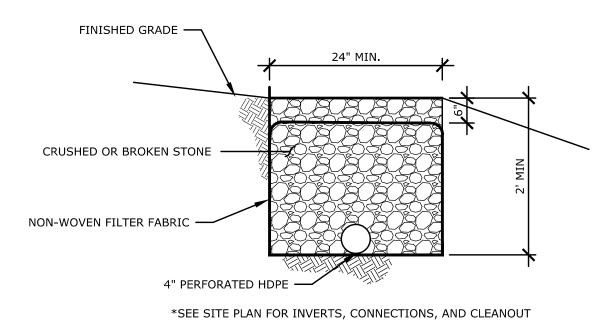


STONE TRENCH IN BASIN

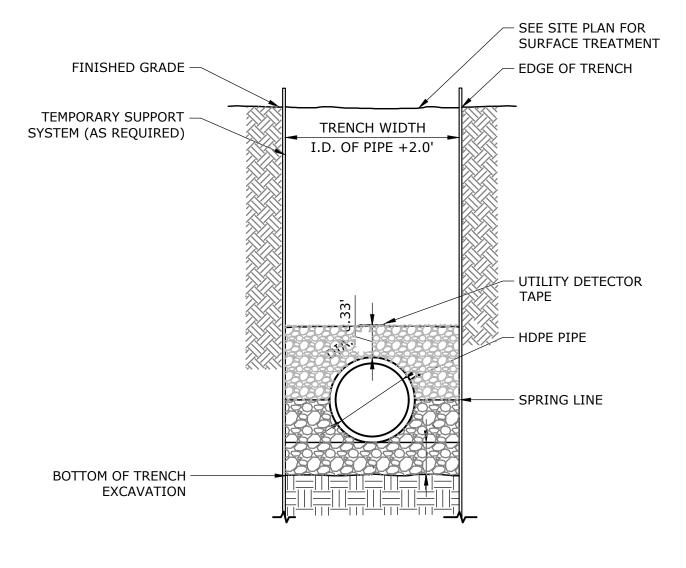

TYPICAL STORM DRAINAGE TRENCH

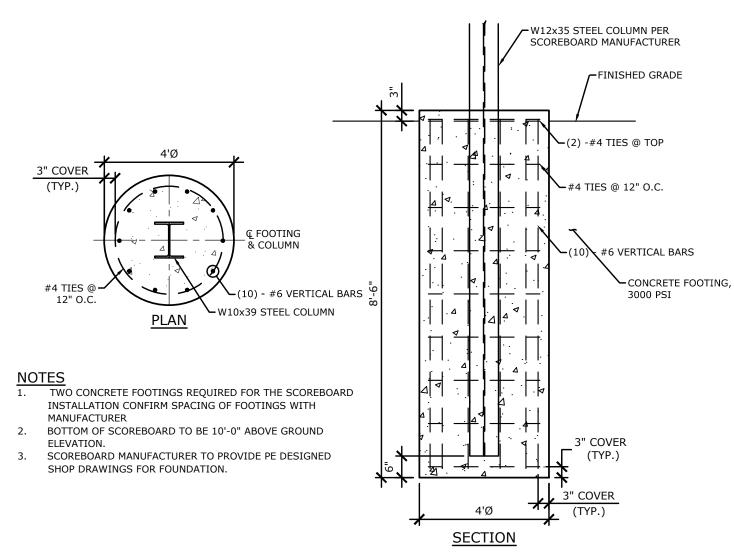

SCOREBOARD FOOTING DETAIL

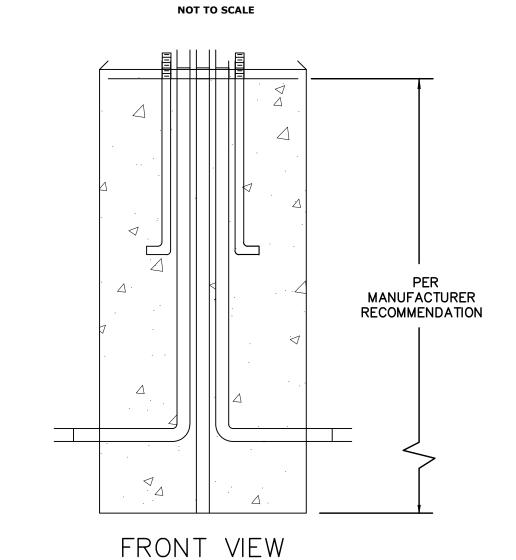


DESIGN NOTES:

- 1 CONCRETE 4000 PSI AT 28 DAYS.
- 2 BASIS OF DESIGN: MUSCO LIGHTING PRECAST WITH
- REINFORCING AS SPECIFIED BY OEM. 3 - ANCHOR BOLTS AND GROUNDING AS SPECIFIED BY OEM.
- 4 BALLAST POURED AROUND BASE IF REQUIRED.
- 5 BOLT PROJECTION AS SPECIFIED BY POLE MANUFACTURER.

FOUNDATION(S) PER SITE CONDITIONS/REQUIREMENTS.


- 6 3/4" X 10' UL LISTED COPPER BONDED GROUND ROD. 7 - SEE PLAN FOR CONDUIT SIZES.
- 8 EC TO COORDINATE CONDUIT ENTRANCE INTO THE

TYPICAL ATHLETIC LIGHT POLE FOUNDATION DETAIL

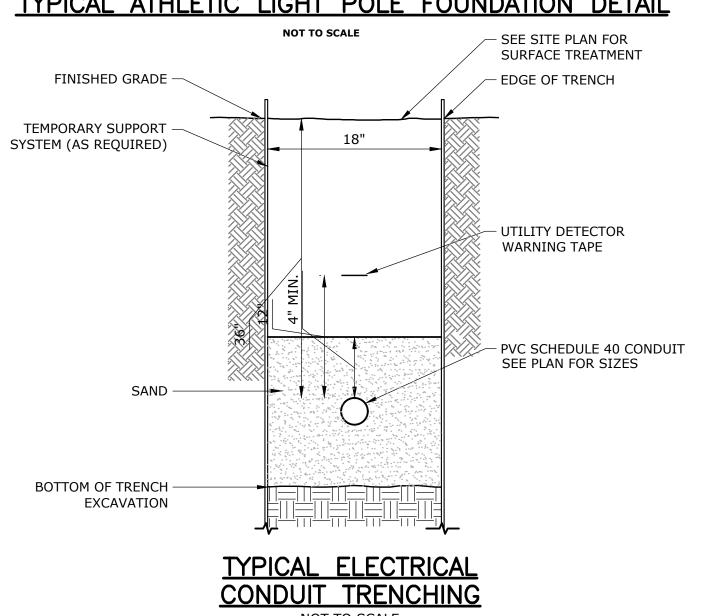






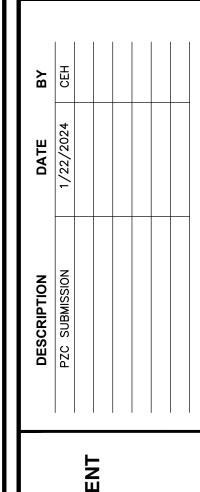

PROPOSED SYNTHETIC TURF FIELD SOUTH WINDSOR HIGH SCHOOL

JDH

NOT TO SCALE DECEMBER 15, 2023

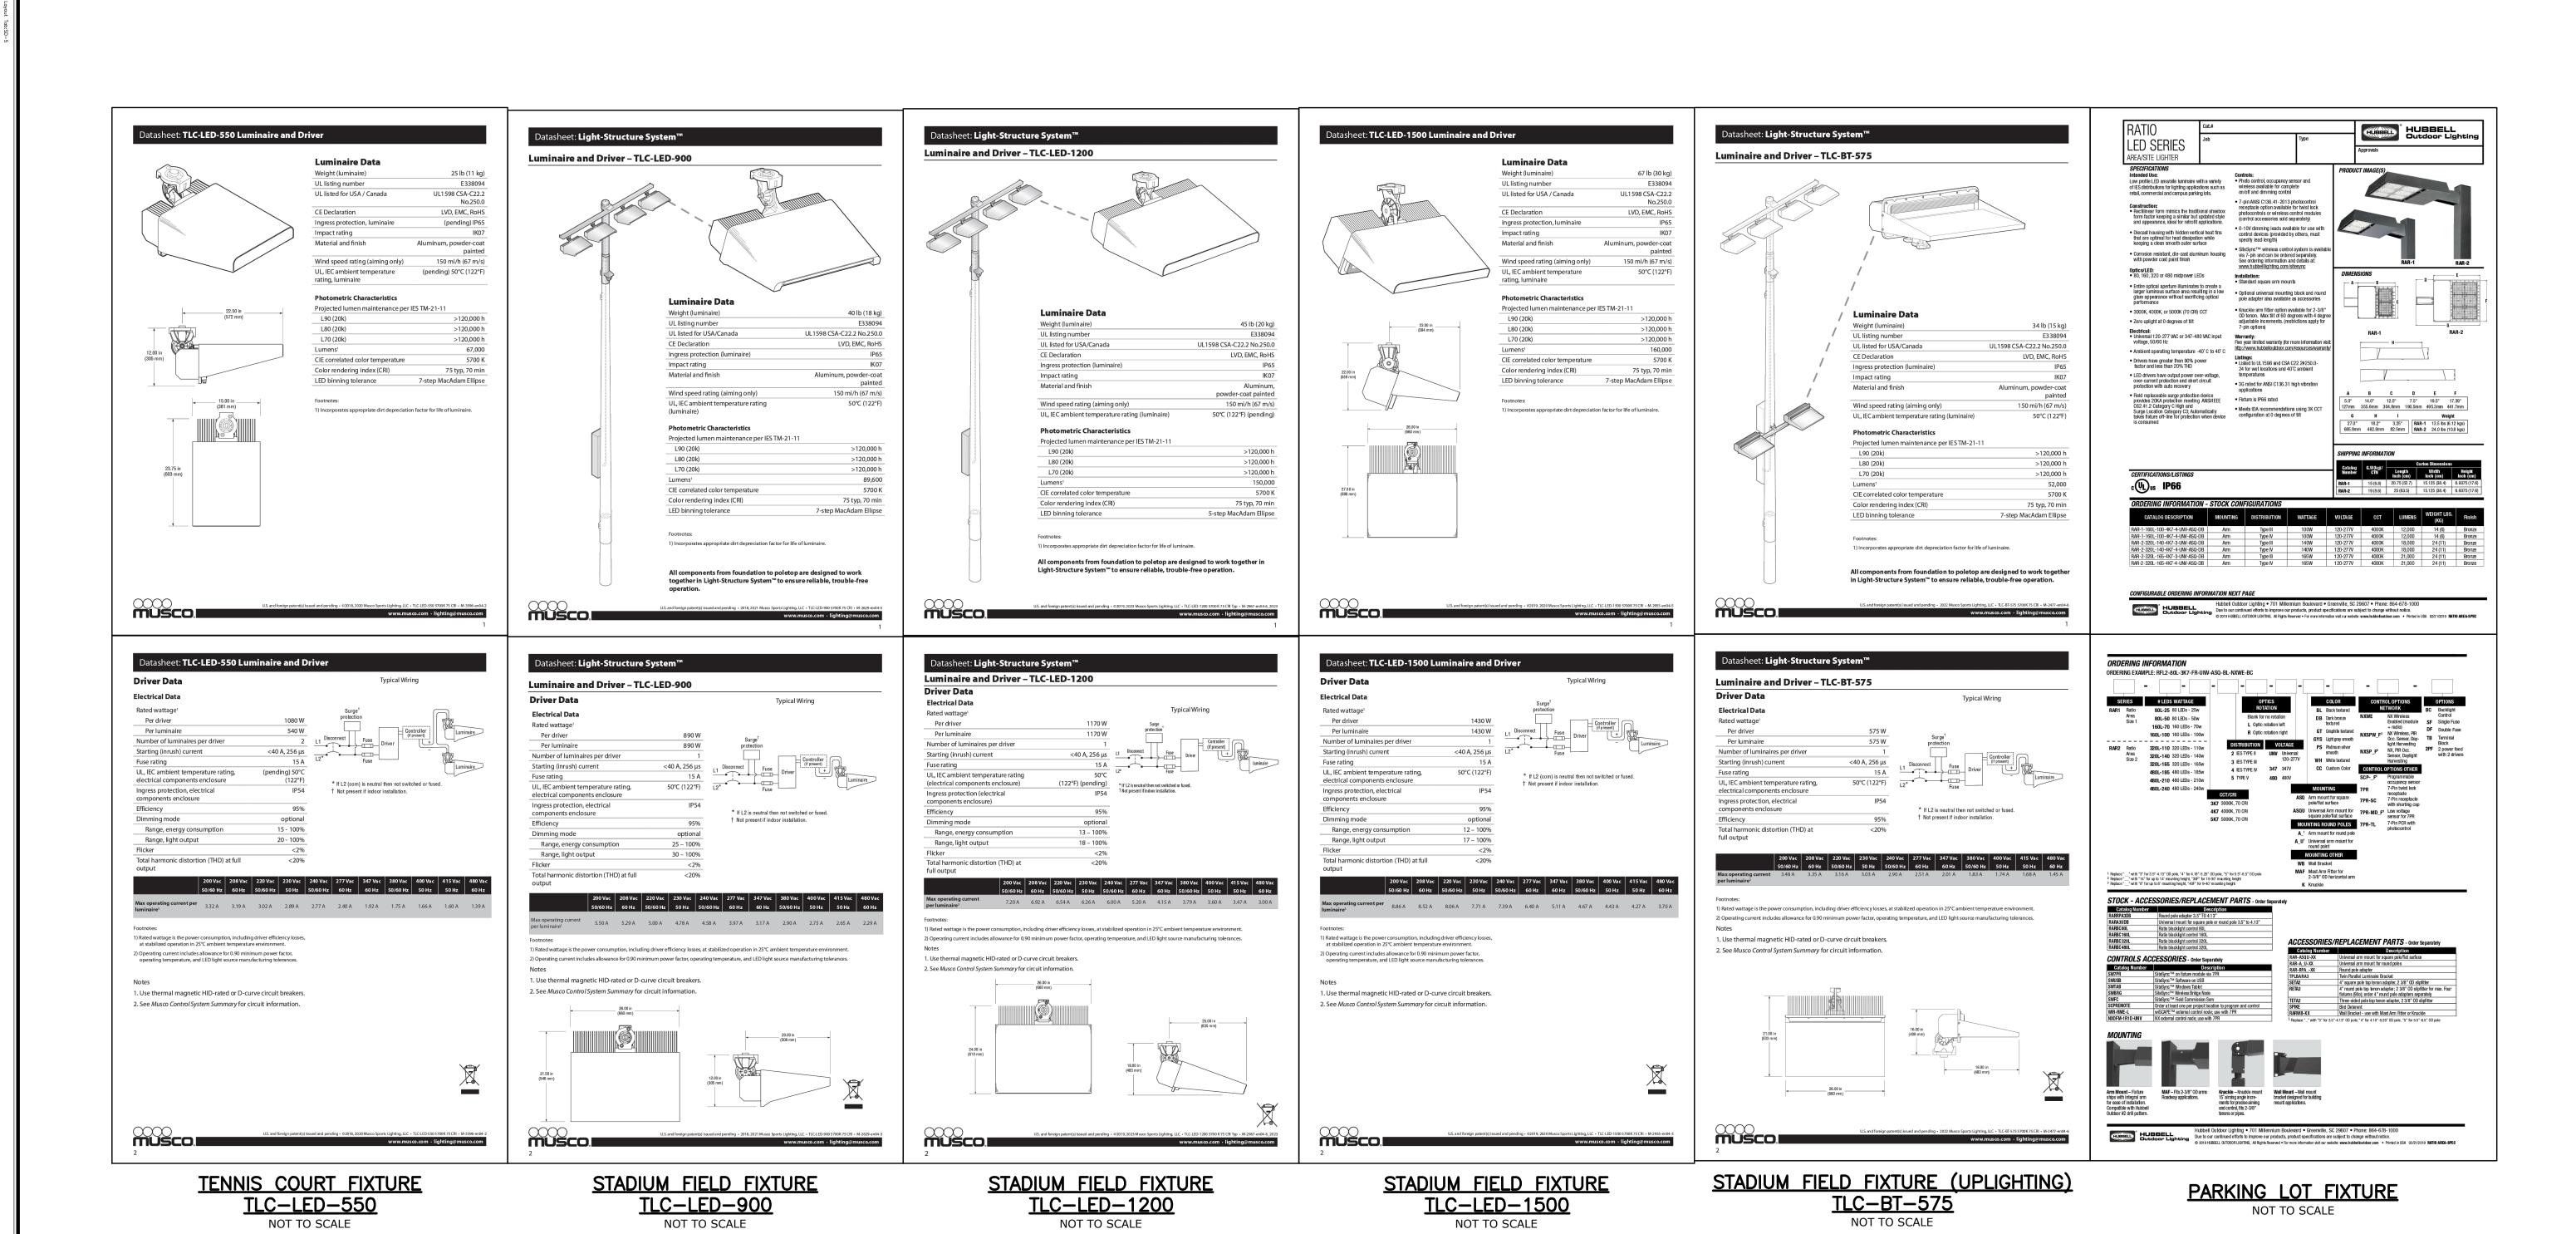

AND CONSULTING 580 SHEPARD AVENUE

HAMDEN, CT 06514

PROPOSED SYNTHETIC TURF FIELD SOUTH WINDSOR HIGH SCHOOL

JDH

NOT TO SCALE

DECEMBER 15, 2023