
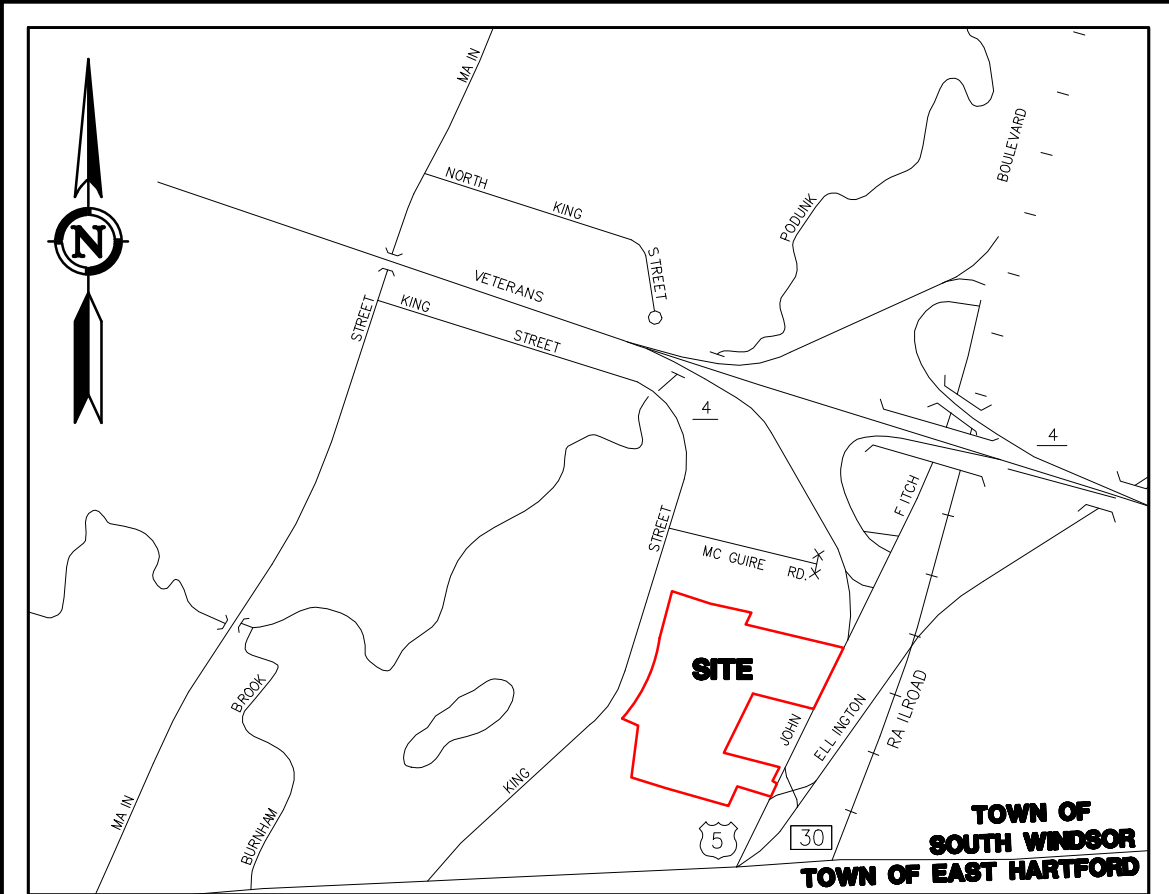


File: C:\jda\2482\2482H\Concepts\2482H Truck Storage\_Sketch.dwg Layout: Compilation Plan Plotted: 5/20/2021 3:52 PM Last Saved: 5/20/2021 12:55 PM Last Saved By: RachelMeier

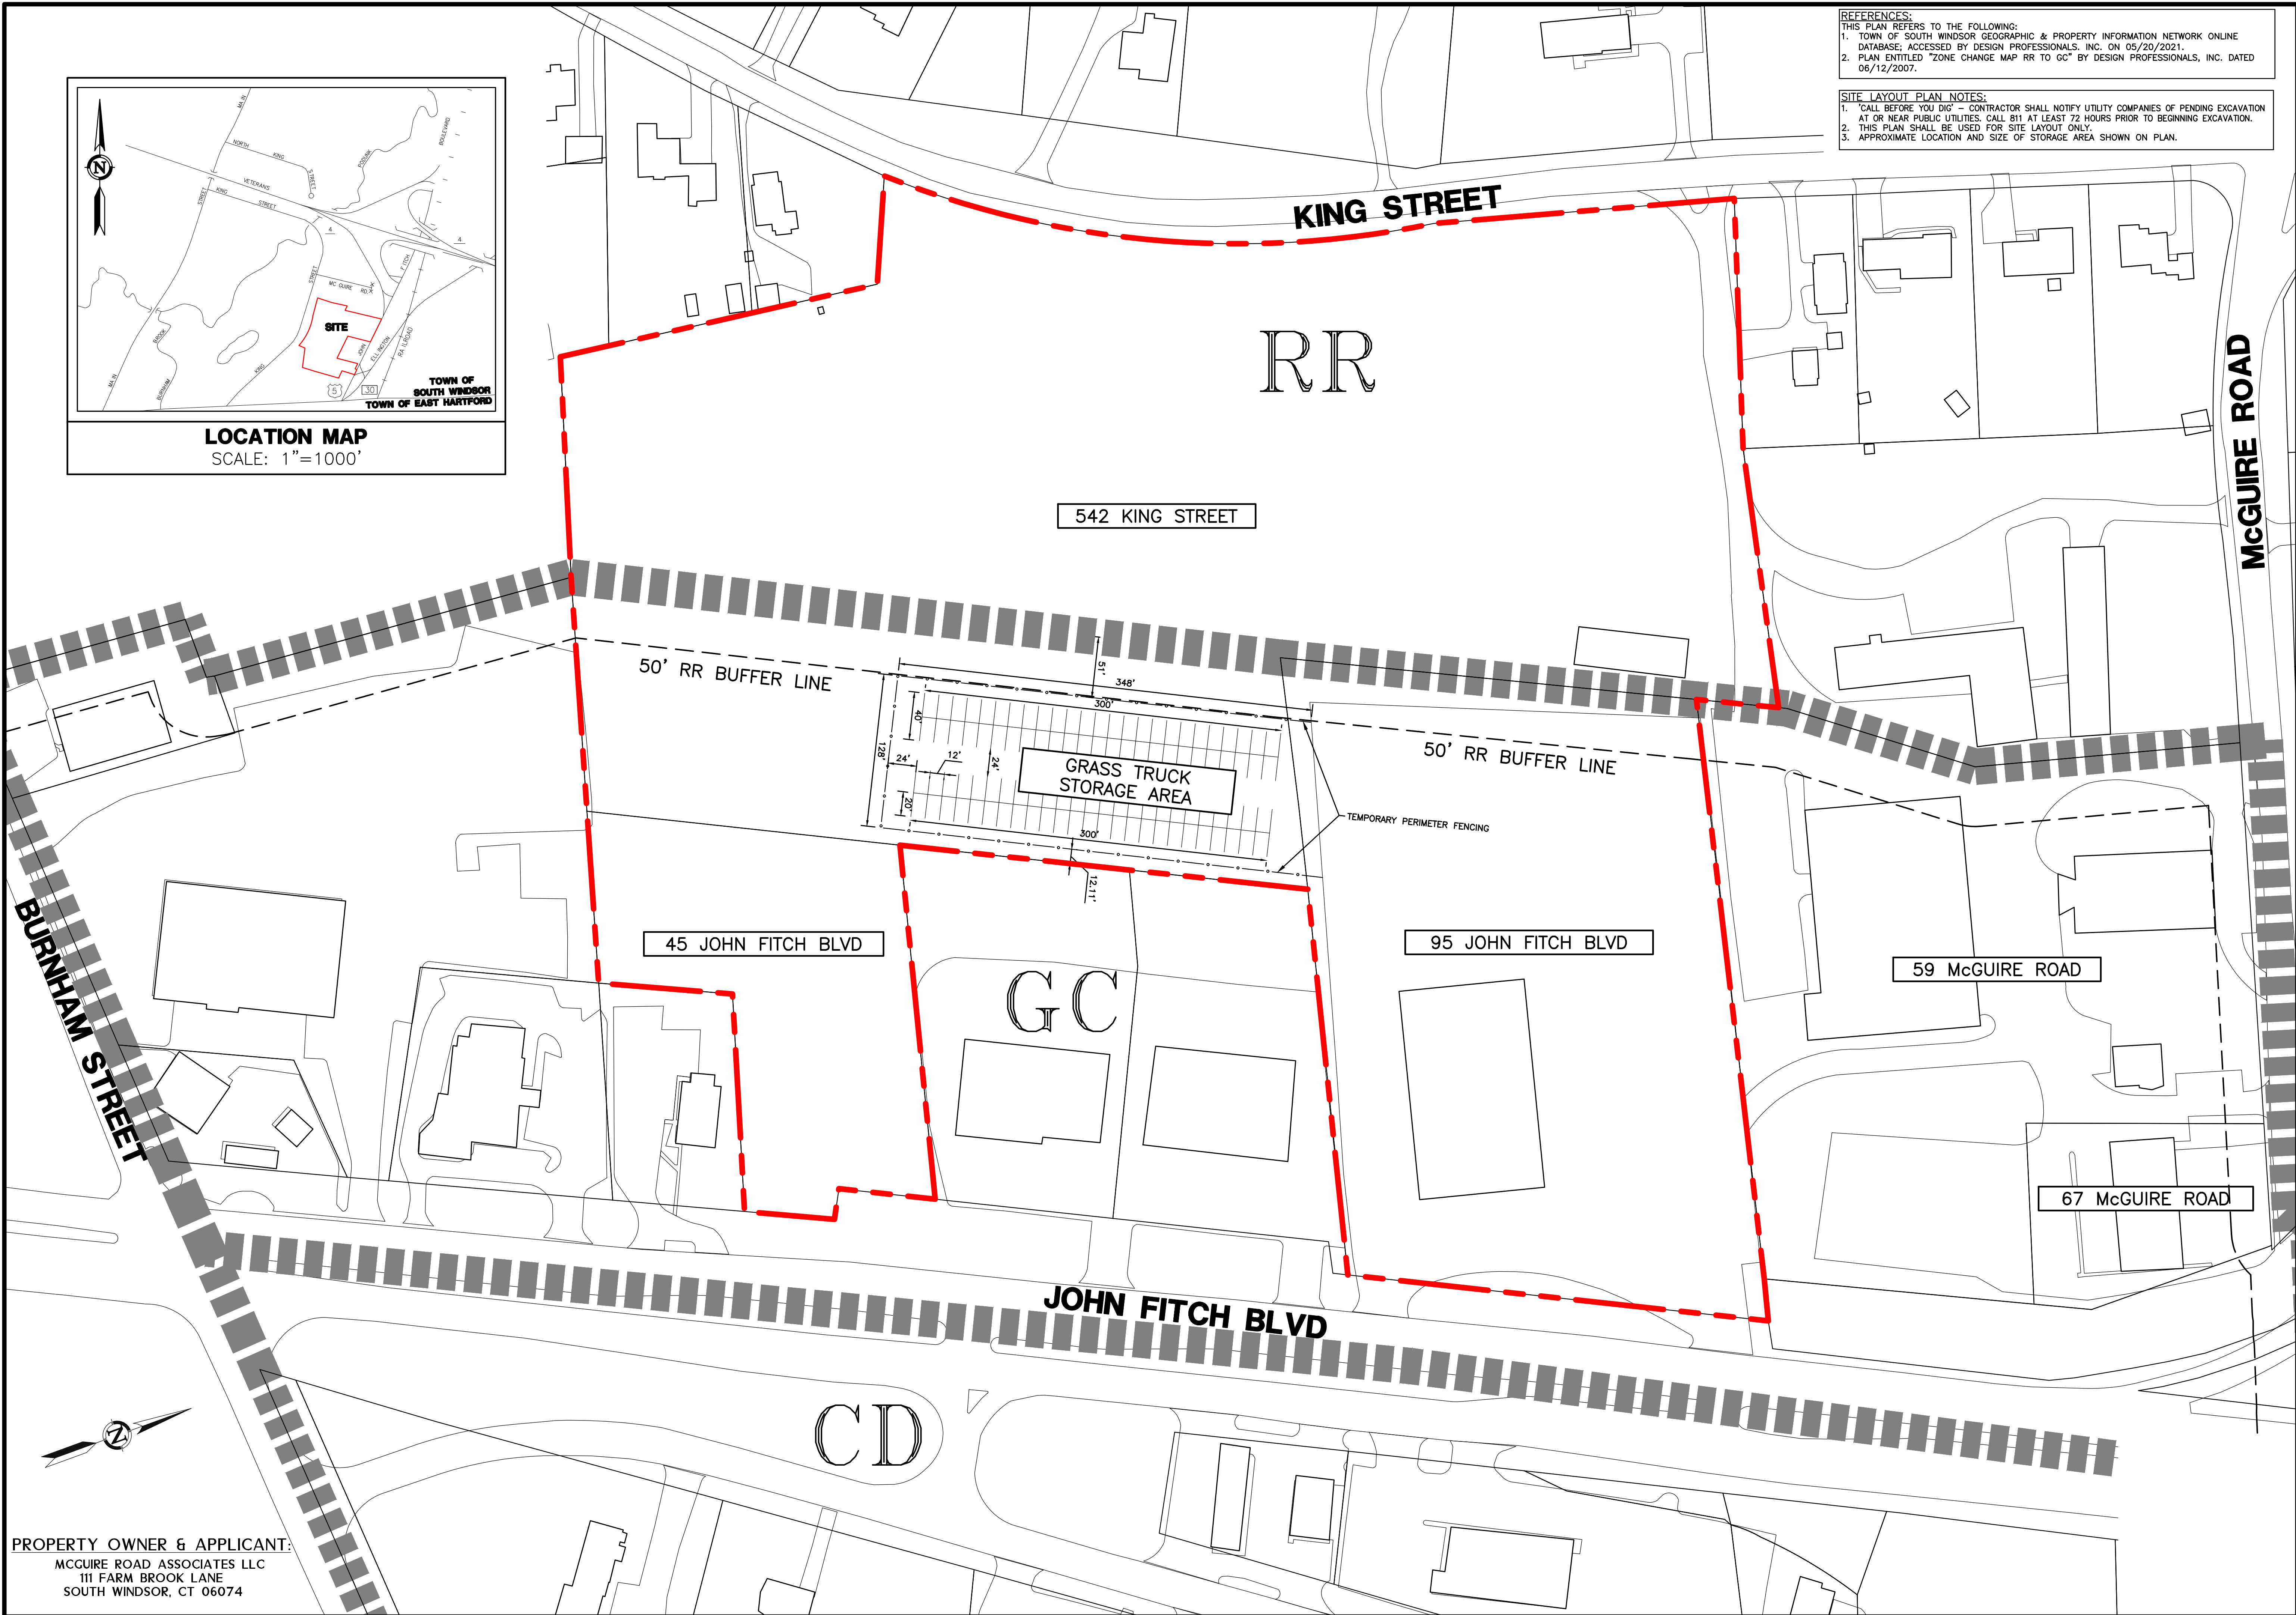

LOCATION MAP  
SCALE: 1"=1000'

REFERENCES:  
THIS PLAN REFERS TO THE FOLLOWING:  
1. TOWN OF SOUTH WINDSOR GEOGRAPHIC & PROPERTY INFORMATION NETWORK ONLINE DATABASE; ACCESSED BY DESIGN PROFESSIONALS, INC. ON 05/20/2021.  
2. PLAN ENTITLED "ZONE CHANGE MAP RR TO GC" BY DESIGN PROFESSIONALS, INC. DATED 06/12/2007.

SITE LAYOUT PLAN NOTES:  
1. "CALL BEFORE YOU DIG" - CONTRACTOR SHALL NOTIFY UTILITY COMPANIES OF PENDING EXCAVATION AT OR NEAR PUBLIC UTILITIES. CALL 811 AT LEAST 72 HOURS PRIOR TO BEGINNING EXCAVATION.  
2. THIS PLAN SHALL BE USED FOR SITE LAYOUT ONLY.  
3. APPROXIMATE LOCATION AND SIZE OF STORAGE AREA SHOWN ON PLAN.

PROPERTY OWNER & APPLICANT:  
MCGUIRE ROAD ASSOCIATES LLC  
111 FARM BROOK LANE  
SOUTH WINDSOR, CT 06074

TEMPORARY & CONDITIONAL PERMIT PLAN SCALE: 0' 30' 60' 120' T = 60'	SHEET <b>C-TC1</b>	NO. DATE REVISIONS BY	HARTFORD TRUCK 45 & 95 JOHN FITCH BLVD. 542 KING STREET SOUTH WINDSOR, CONNECTICUT	PROJECT NO. 2482H DATE 5/20/21 DESIGN BY EPW CHECKED BY EPW	PREPARED FOR Hartford Truck Equipment, Inc. Mr. Blake Brannon 95 John Fitch Blvd. South Windsor, CT 06074	DESIGN PROFESSIONALS, INC. 21 JEFFREY DRIVE P.O. BOX 167 SOUTH WINDSOR, CT 06074 860-291-9797 www.designprofessionalsinc.com CIVIL & TRAFFIC ENGINEERS / LAND SURVEYORS PLANNERS / LANDSCAPE ARCHITECTS