


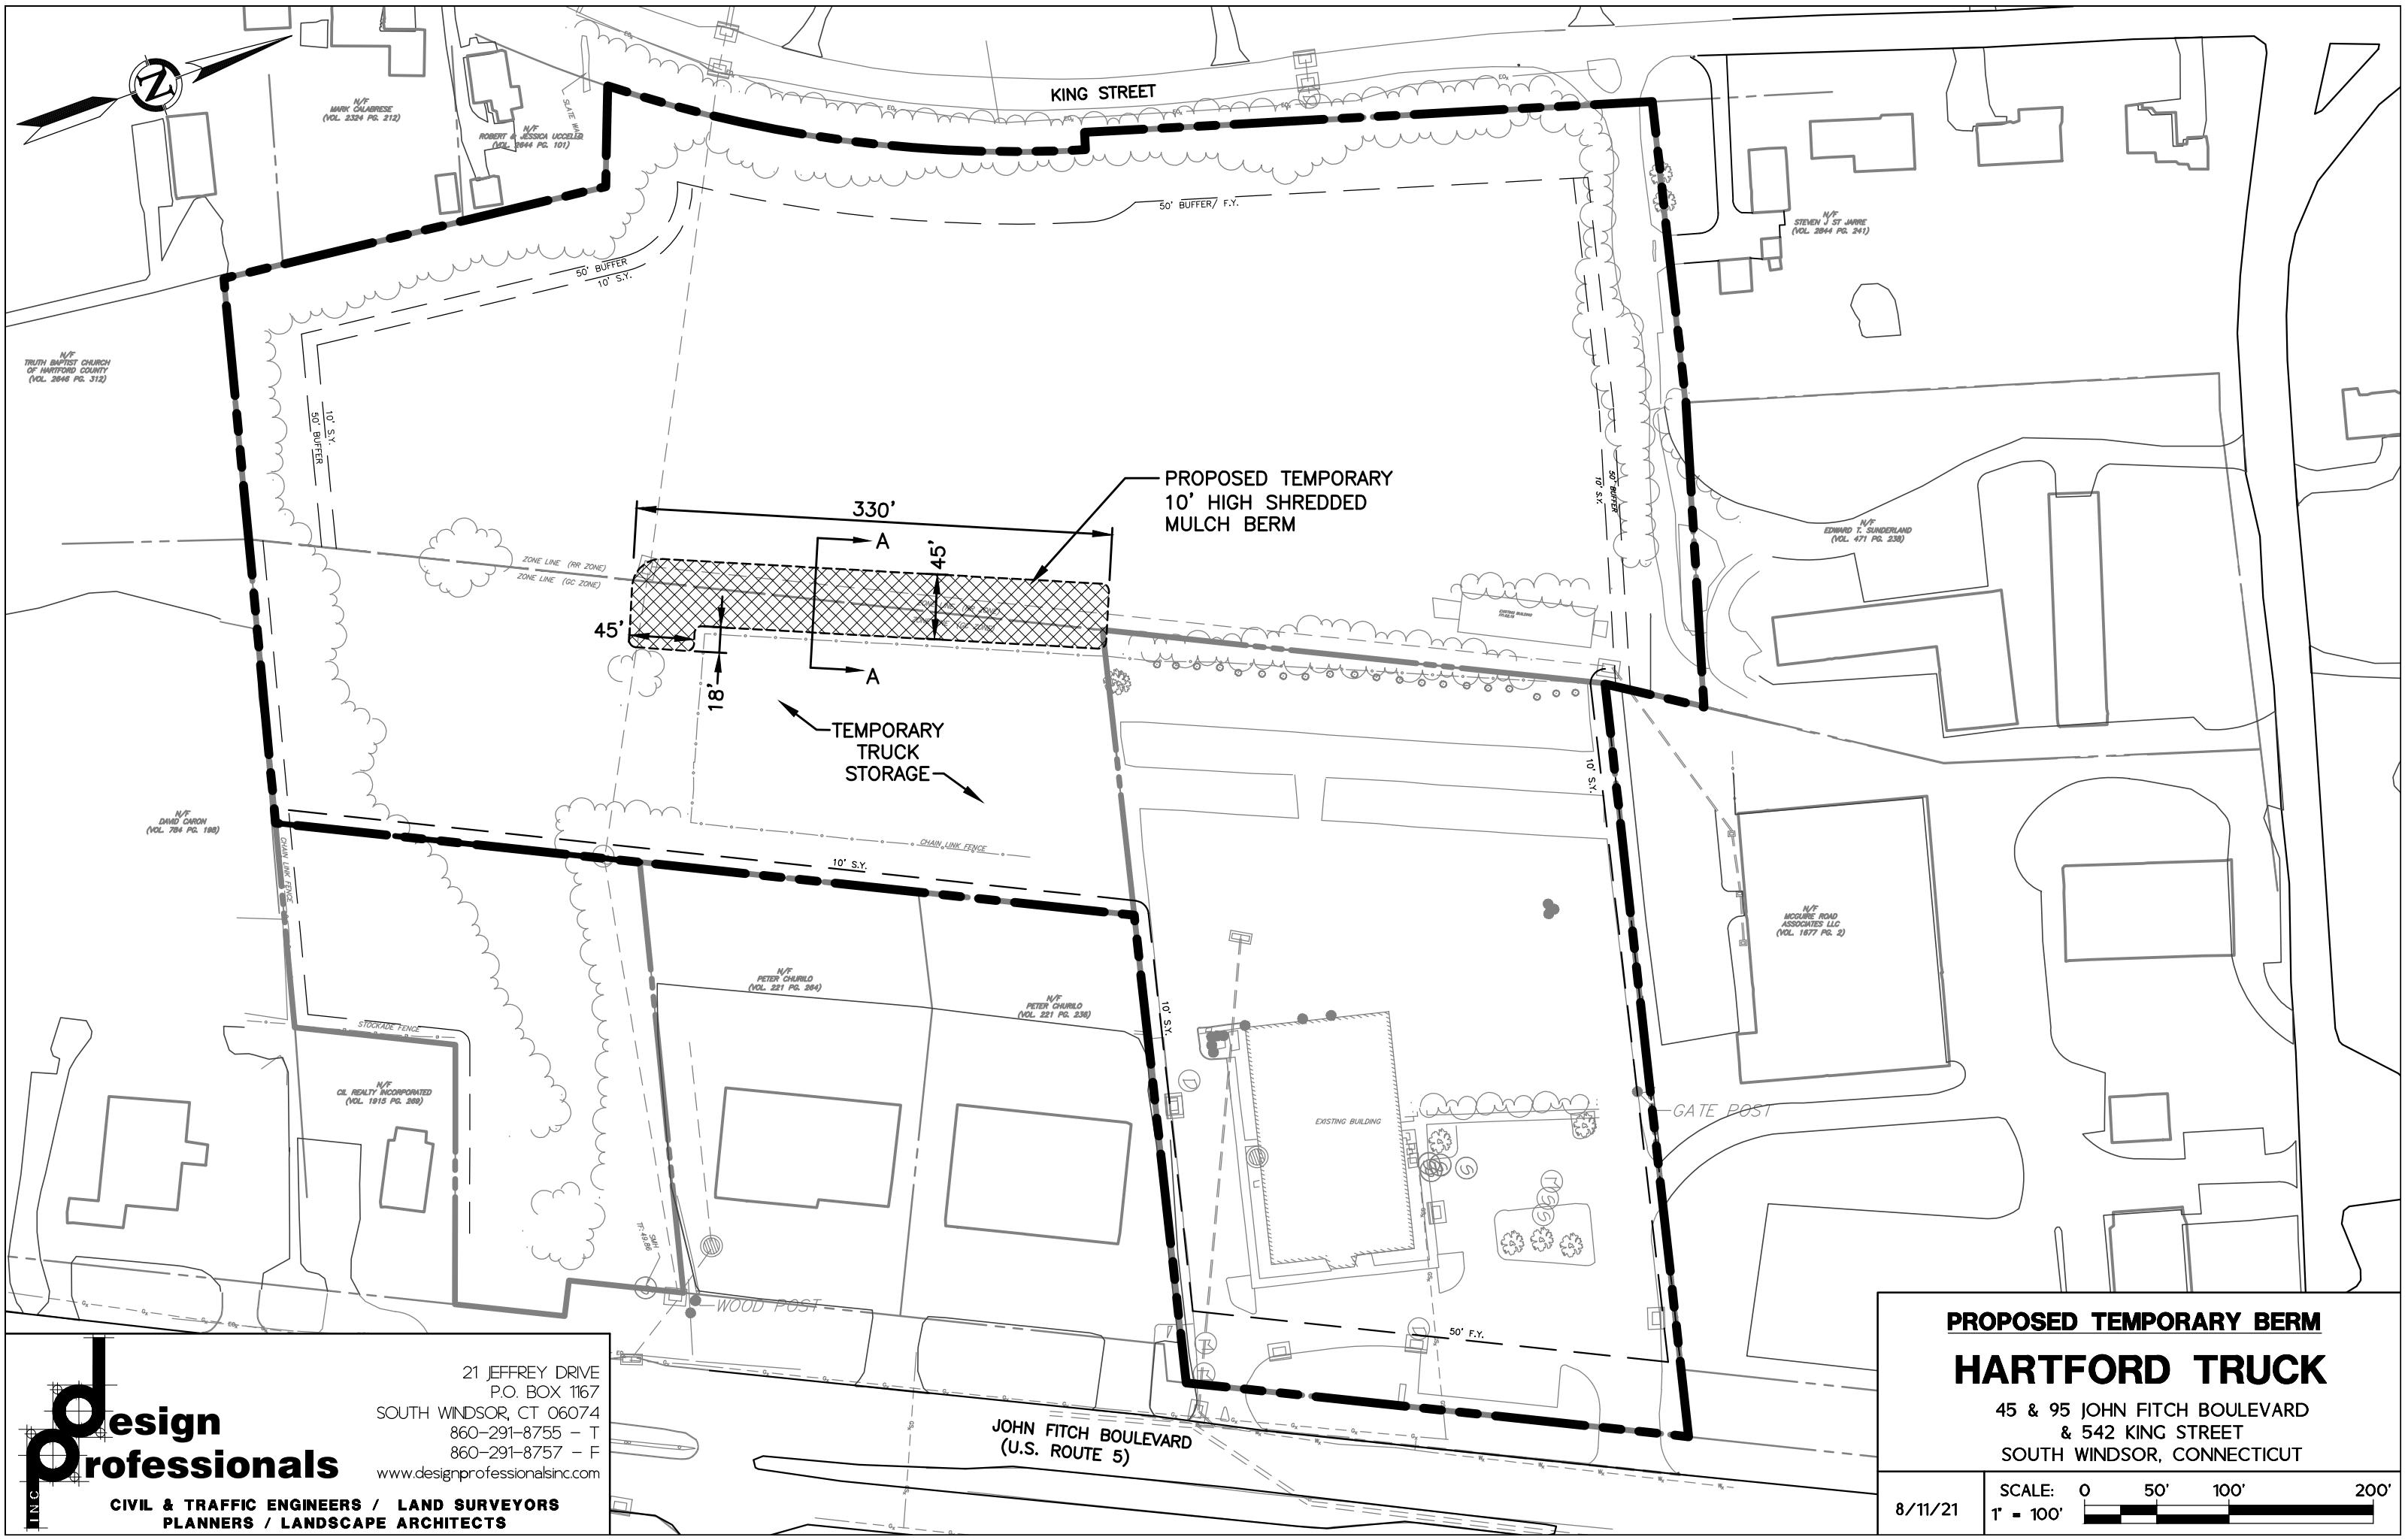



design

professionals

INC.

21 JEFFREY DRIVE
P.O. BOX 1167
SOUTH WINDSOR, CT 06074
860-291-8755 - T
860-291-8757 - F
www.designprofessionalsinc.com

CIVIL & TRAFFIC ENGINEERS / LAND SURVEYORS

PLANNERS / LANDSCAPE ARCHITECTS

PROPOSED TEMPORARY BERM

HARTFORD TRUCK

45 & 95 JOHN FITCH BOULEVARD
& 542 KING STREET
SOUTH WINDSOR, CONNECTICUT

8/11/21

SCALE:

050'100'200'

1" = 100'