







MATERIAL PALETTE

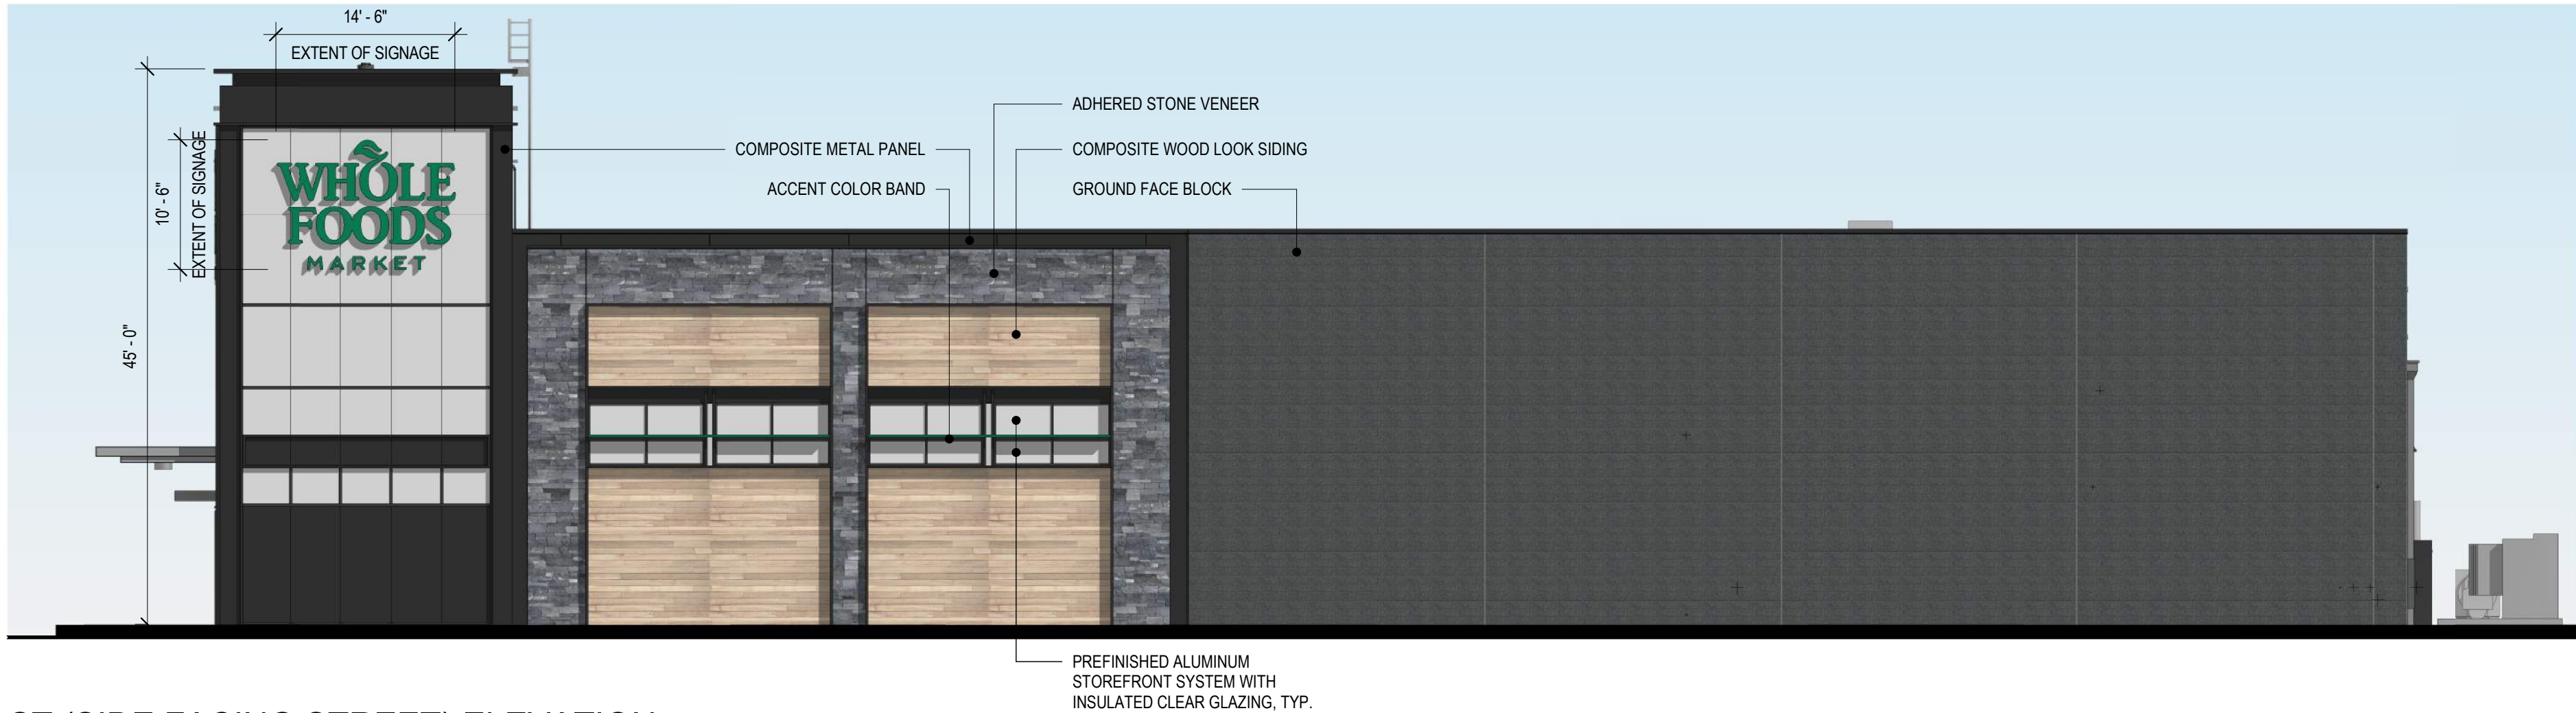

EAST (SIDE FACING STREET) ELEVATION

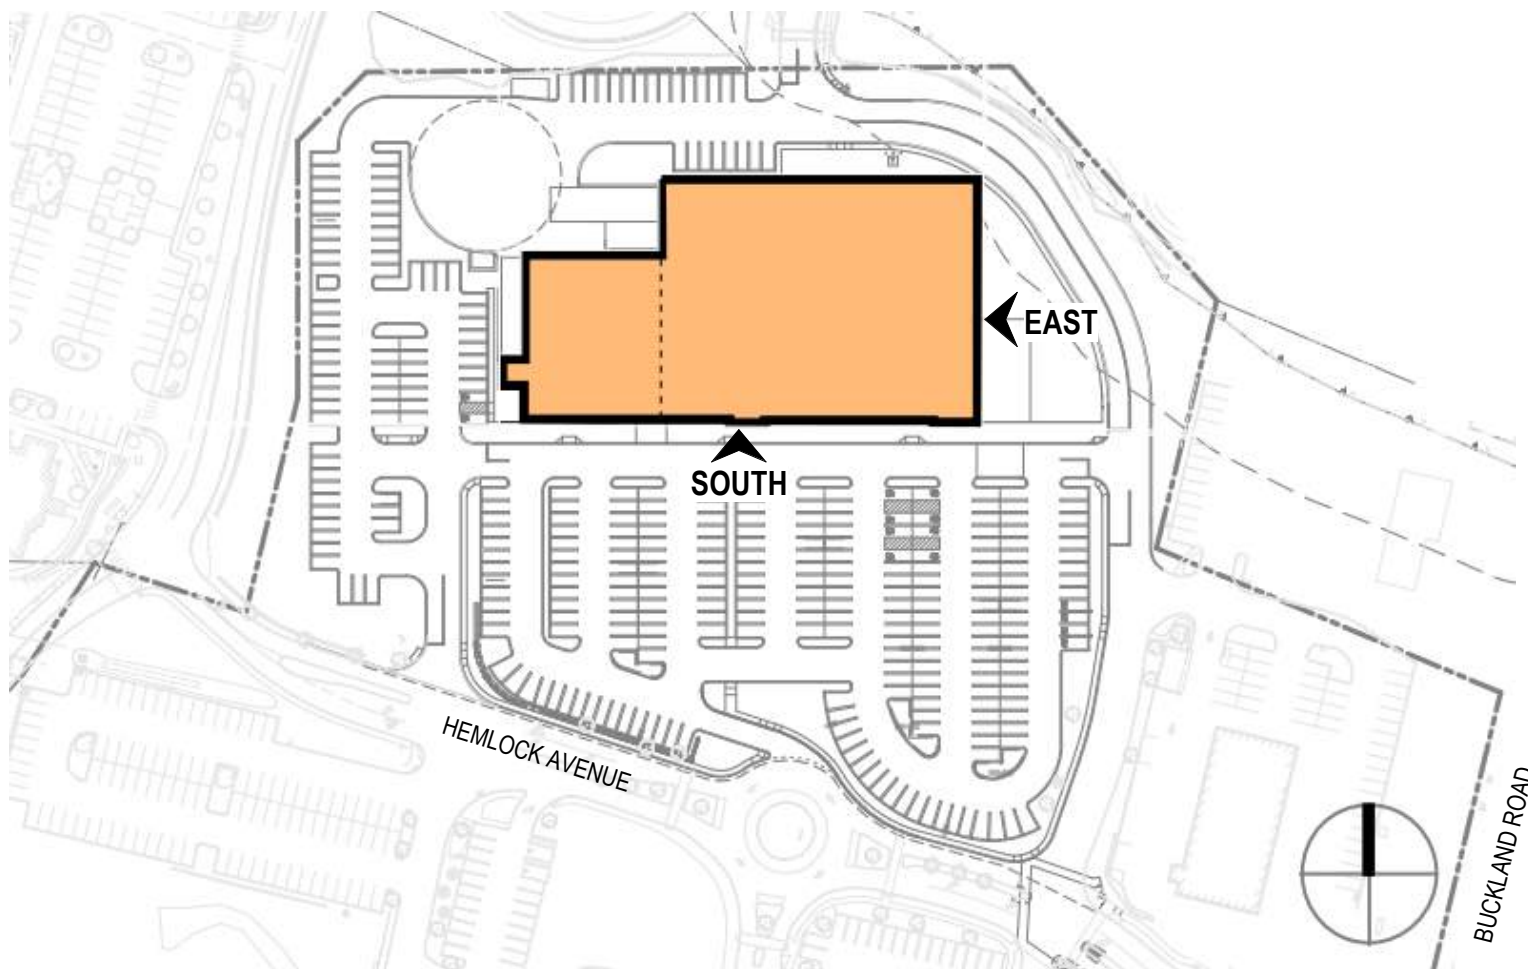

KEY PLAN




SOUTH (FRONT) ELEVATION






MATERIAL PALETTE

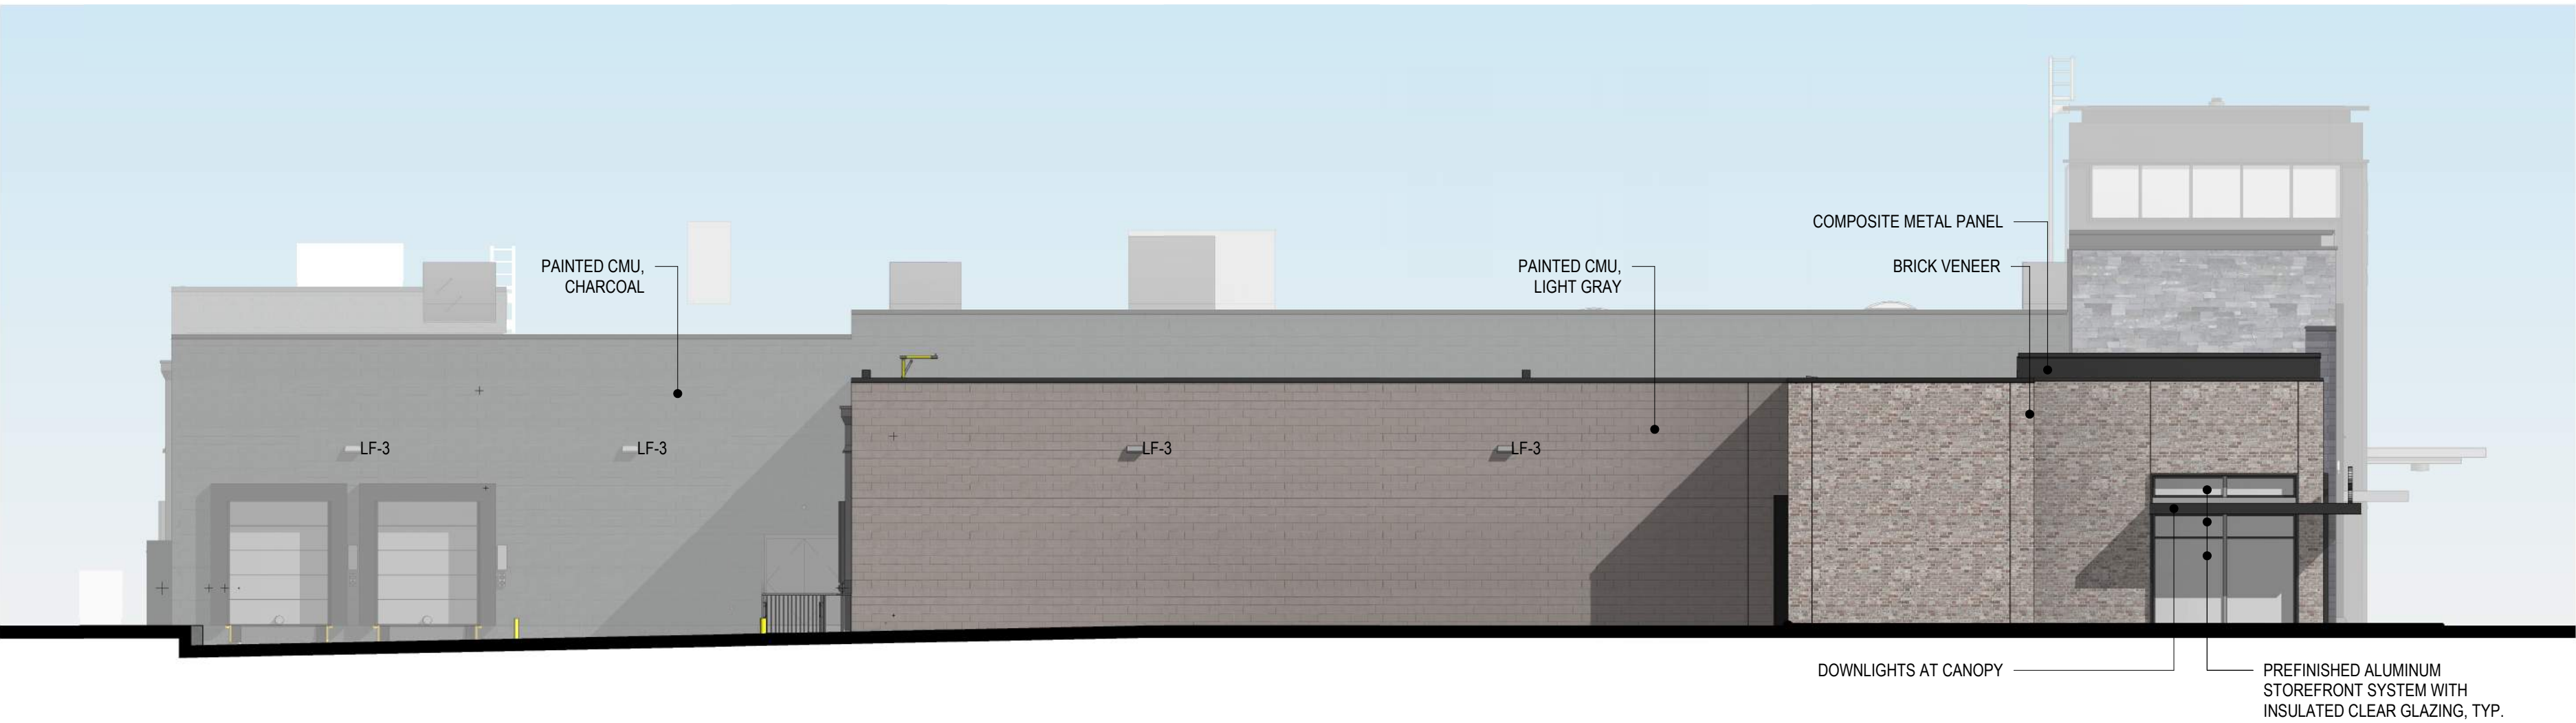

WEST (SIDE) ELEVATION

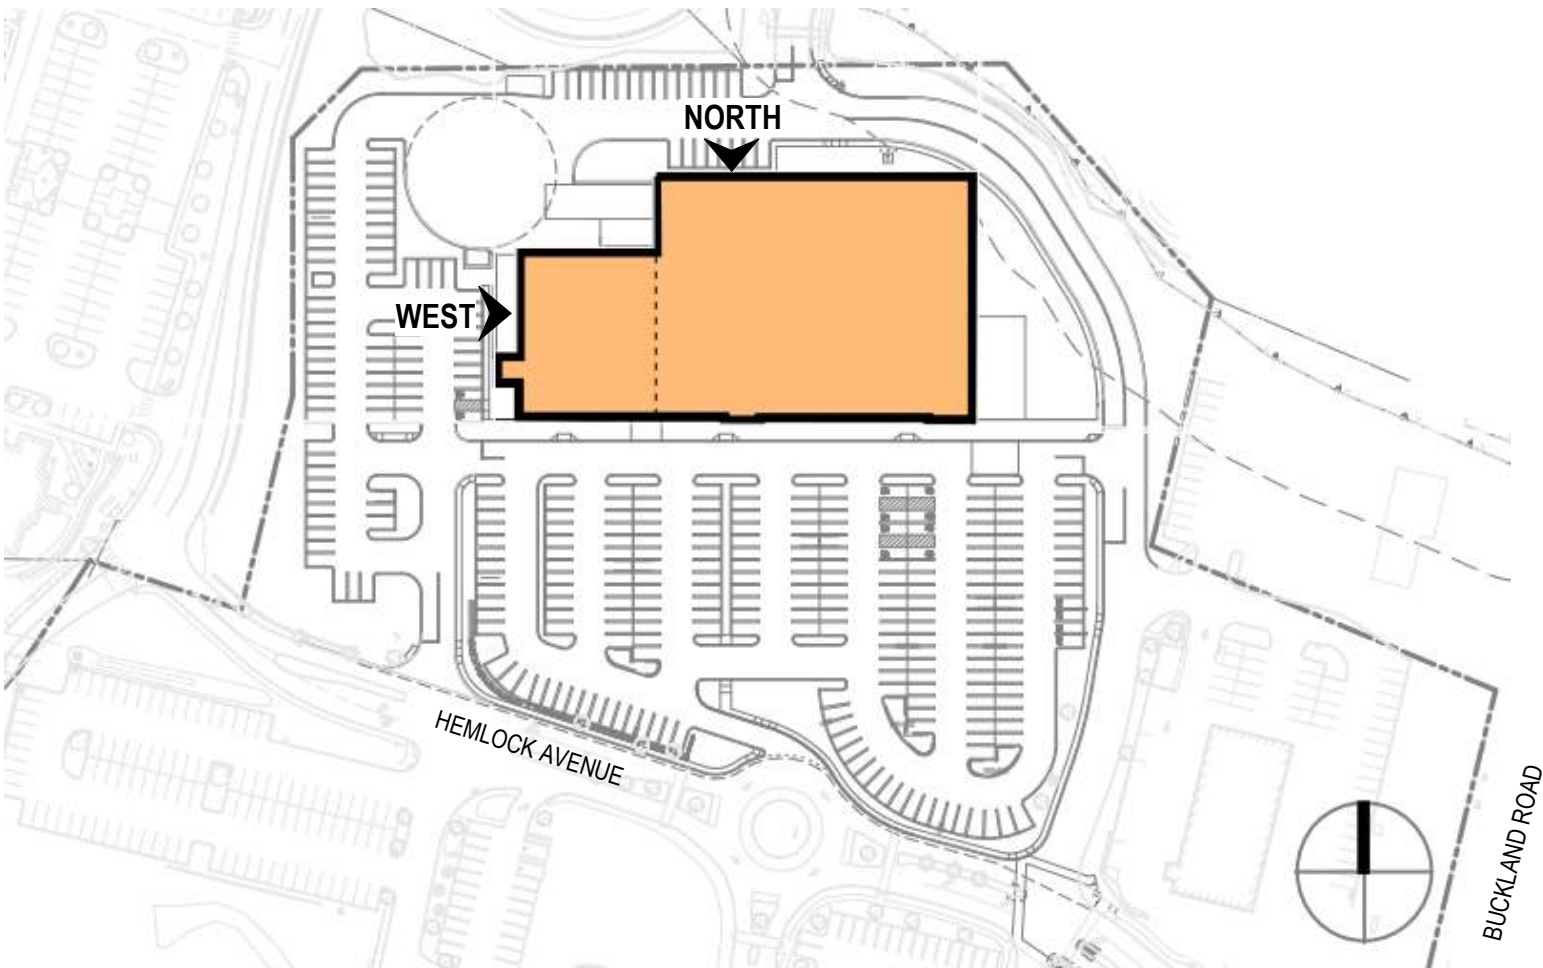

KEY PLAN



NORTH (BACK) ELEVATION













☒ TANGRAM 3DS






**Stone Veneer**  
La Pietra Stone | Sag Harbor Strip




**Brick Veneer**  
Glen Gery | Morning Dove

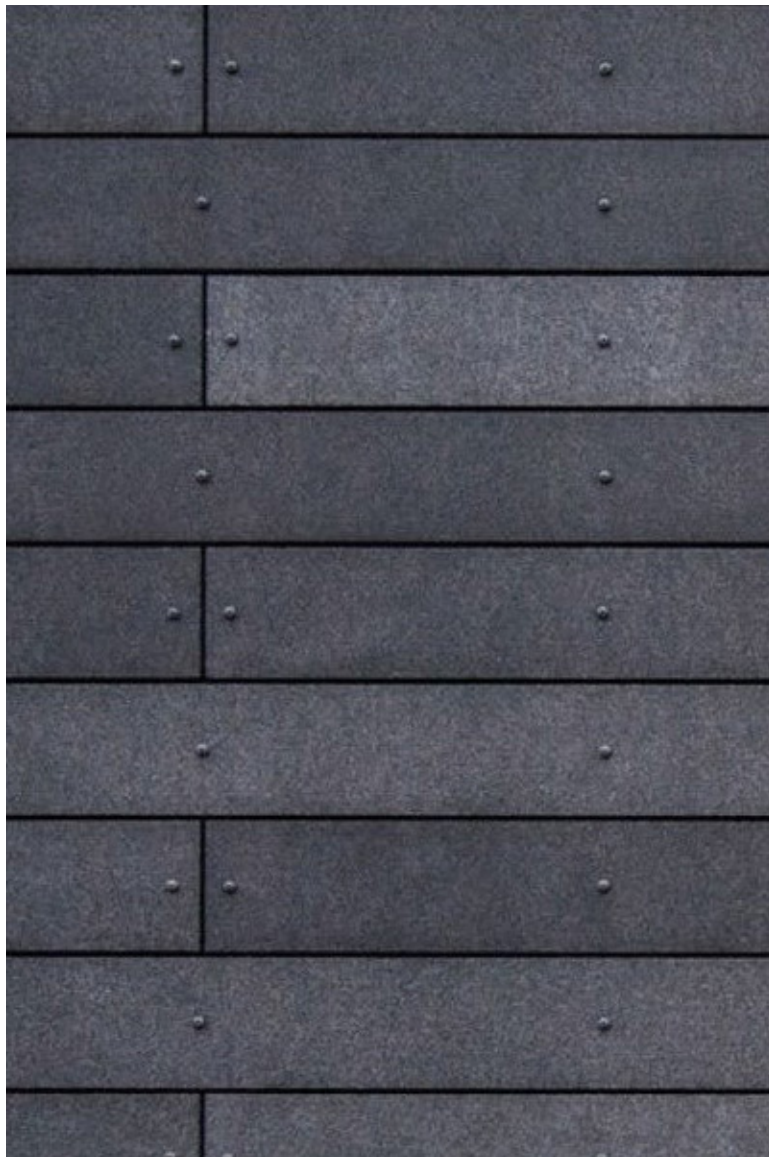

**GFRC Siding**  
Oko Skin | Anthracite




**'Wood-Look' Siding**  
Nichiha Vintagewood | Spruce

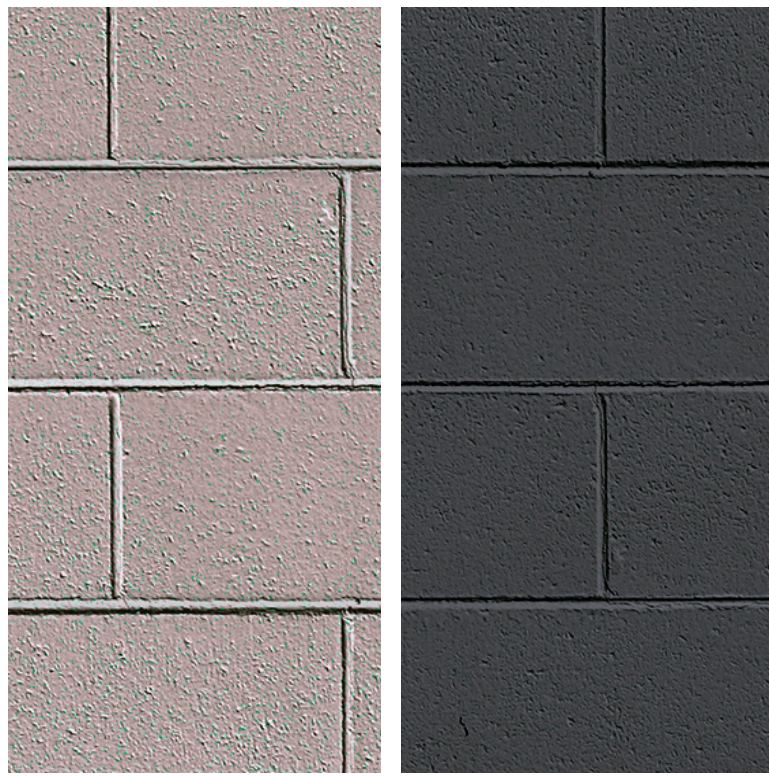

**Painted CMU**  
To Match Brick Veneer &  
Ground Face CMU



**Composite Metal Panel**  
Reynobond | Charcoal

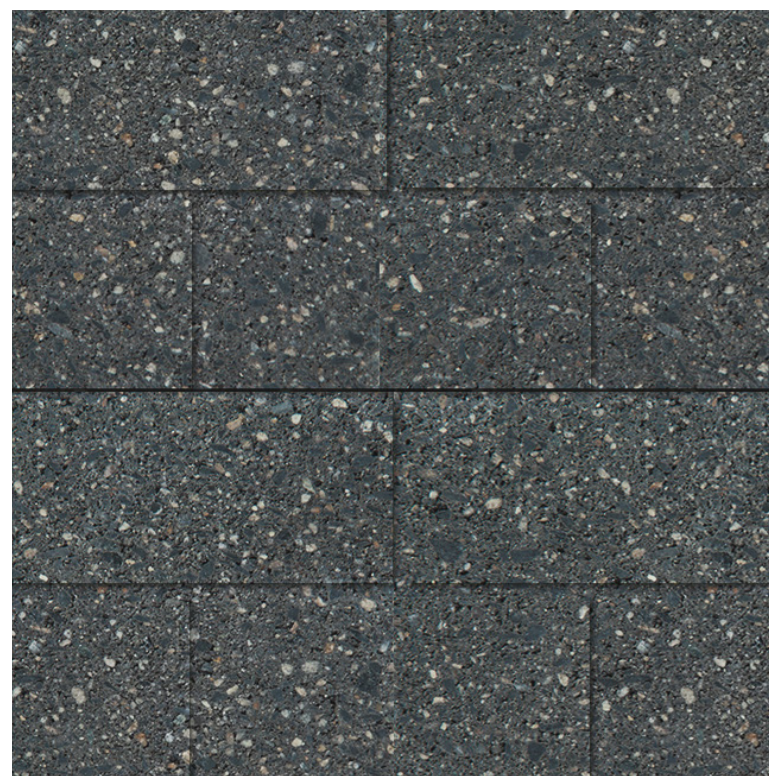

**Ground Face CMU**  
Westbrook Block | GF-608



**Granite Base**  
Absolute Black, Honed



**Wall Sconce 1**  
Cylindrical Down Light



**Wall Sconce 2**  
Linear Indirect Light



**Wall Sconce 3**  
Back of House Light